



	HEADER SCHEDULE				
HEADER LABEL	OPENING SIZE	HEADER SIZE	# OF END BEARING STUDS <sup>1, 2</sup>	# ADJACENT-FULL HEIGHT STUDS	
H1	5'-2" MAX.	(2)-2x8	(1)—2x6 EA. SIDE	(1)-2x6'S EA. SIDE	
H2	9'-0"	3 1/2"x9 1/2" MICROLLAM LVL	(2)-2x6 EA. SIDE	(2)-2x6'S EA. SIDE	
(H3)	3'-4"	(2)-2x6	(1)—2x6 EA. SIDE	(1)-2x6'S EA. SIDE	
(H4)	3'-0"	(2)-2x6	(1)—2x6 EA. SIDE	(1)-2x6'S EA. SIDE	
(H5)	6'-0"	(2)-2x10	(2)-2x6 EA. SIDE	(2)-2x6'S EA. SIDE	
(H6)	3'-7" MAX.	(2)-2x6	(1)—2x6 EA. SIDE	(1)-2x6'S EA. SIDE	

1. BEARING STUDS ARE ALSO REFERED TO AS 'TRIMMERS' OR 'JACK STUDS'.
2. CONNECT FACH SET OF BUILT-UP REARING STUDS TO HEADER WITH 2-SIA

 CONNECT EACH SET OF BUILT-UP BEARING STUDS TO HEADER WITH 2-SIMPSON LCE CONNECTORS, TYPICAL.
 HEADER SIZES ARE FOR UNIFORM LOADS ONLY. IF ANY CONCENTRATED LOAD OR UNUSUAL CONDITION EXISTS, CONTACT PROJECT ARCHITECT IMMEDIATELY.

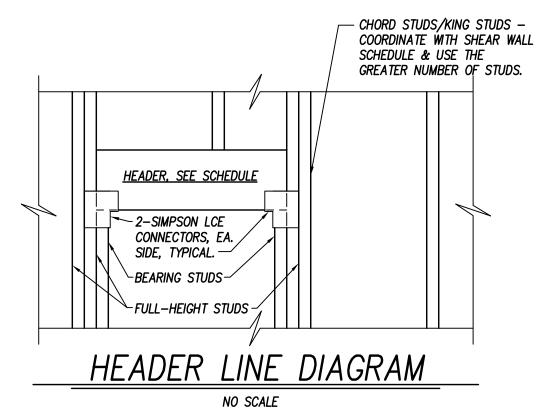

609 Cherry Street, Macon, GA 31201 478.742.1208 / www.btbbinc.com

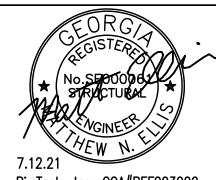

© COPYRIGHT 2020 BTBB inc. NOT FOR REPRODUCTION

Pi-Tech, Inc. COA#PEF003000 COA Expiration: 6.30.2022

The delivery of this drawing should not be construed to provide any express warranty or guarantee to anyone that all dimensions, details, etc are exact or to indicate that the use of this drawing implies any review and approval of the design professional for any future use. Any use of the information on this drawing is at the sole risk and liability of the user.

## h County Health Department


| Drawing Issue Schedule | 7/12/2021 | Permit Set | 8/5/2021 | R2 - Addendum 2 | Project No: 2020-27

Roof Framing Plan

S2

FOUNDATION AND FLOOR SLAB PLAN

SCALE: 1/4" = 1'-0"

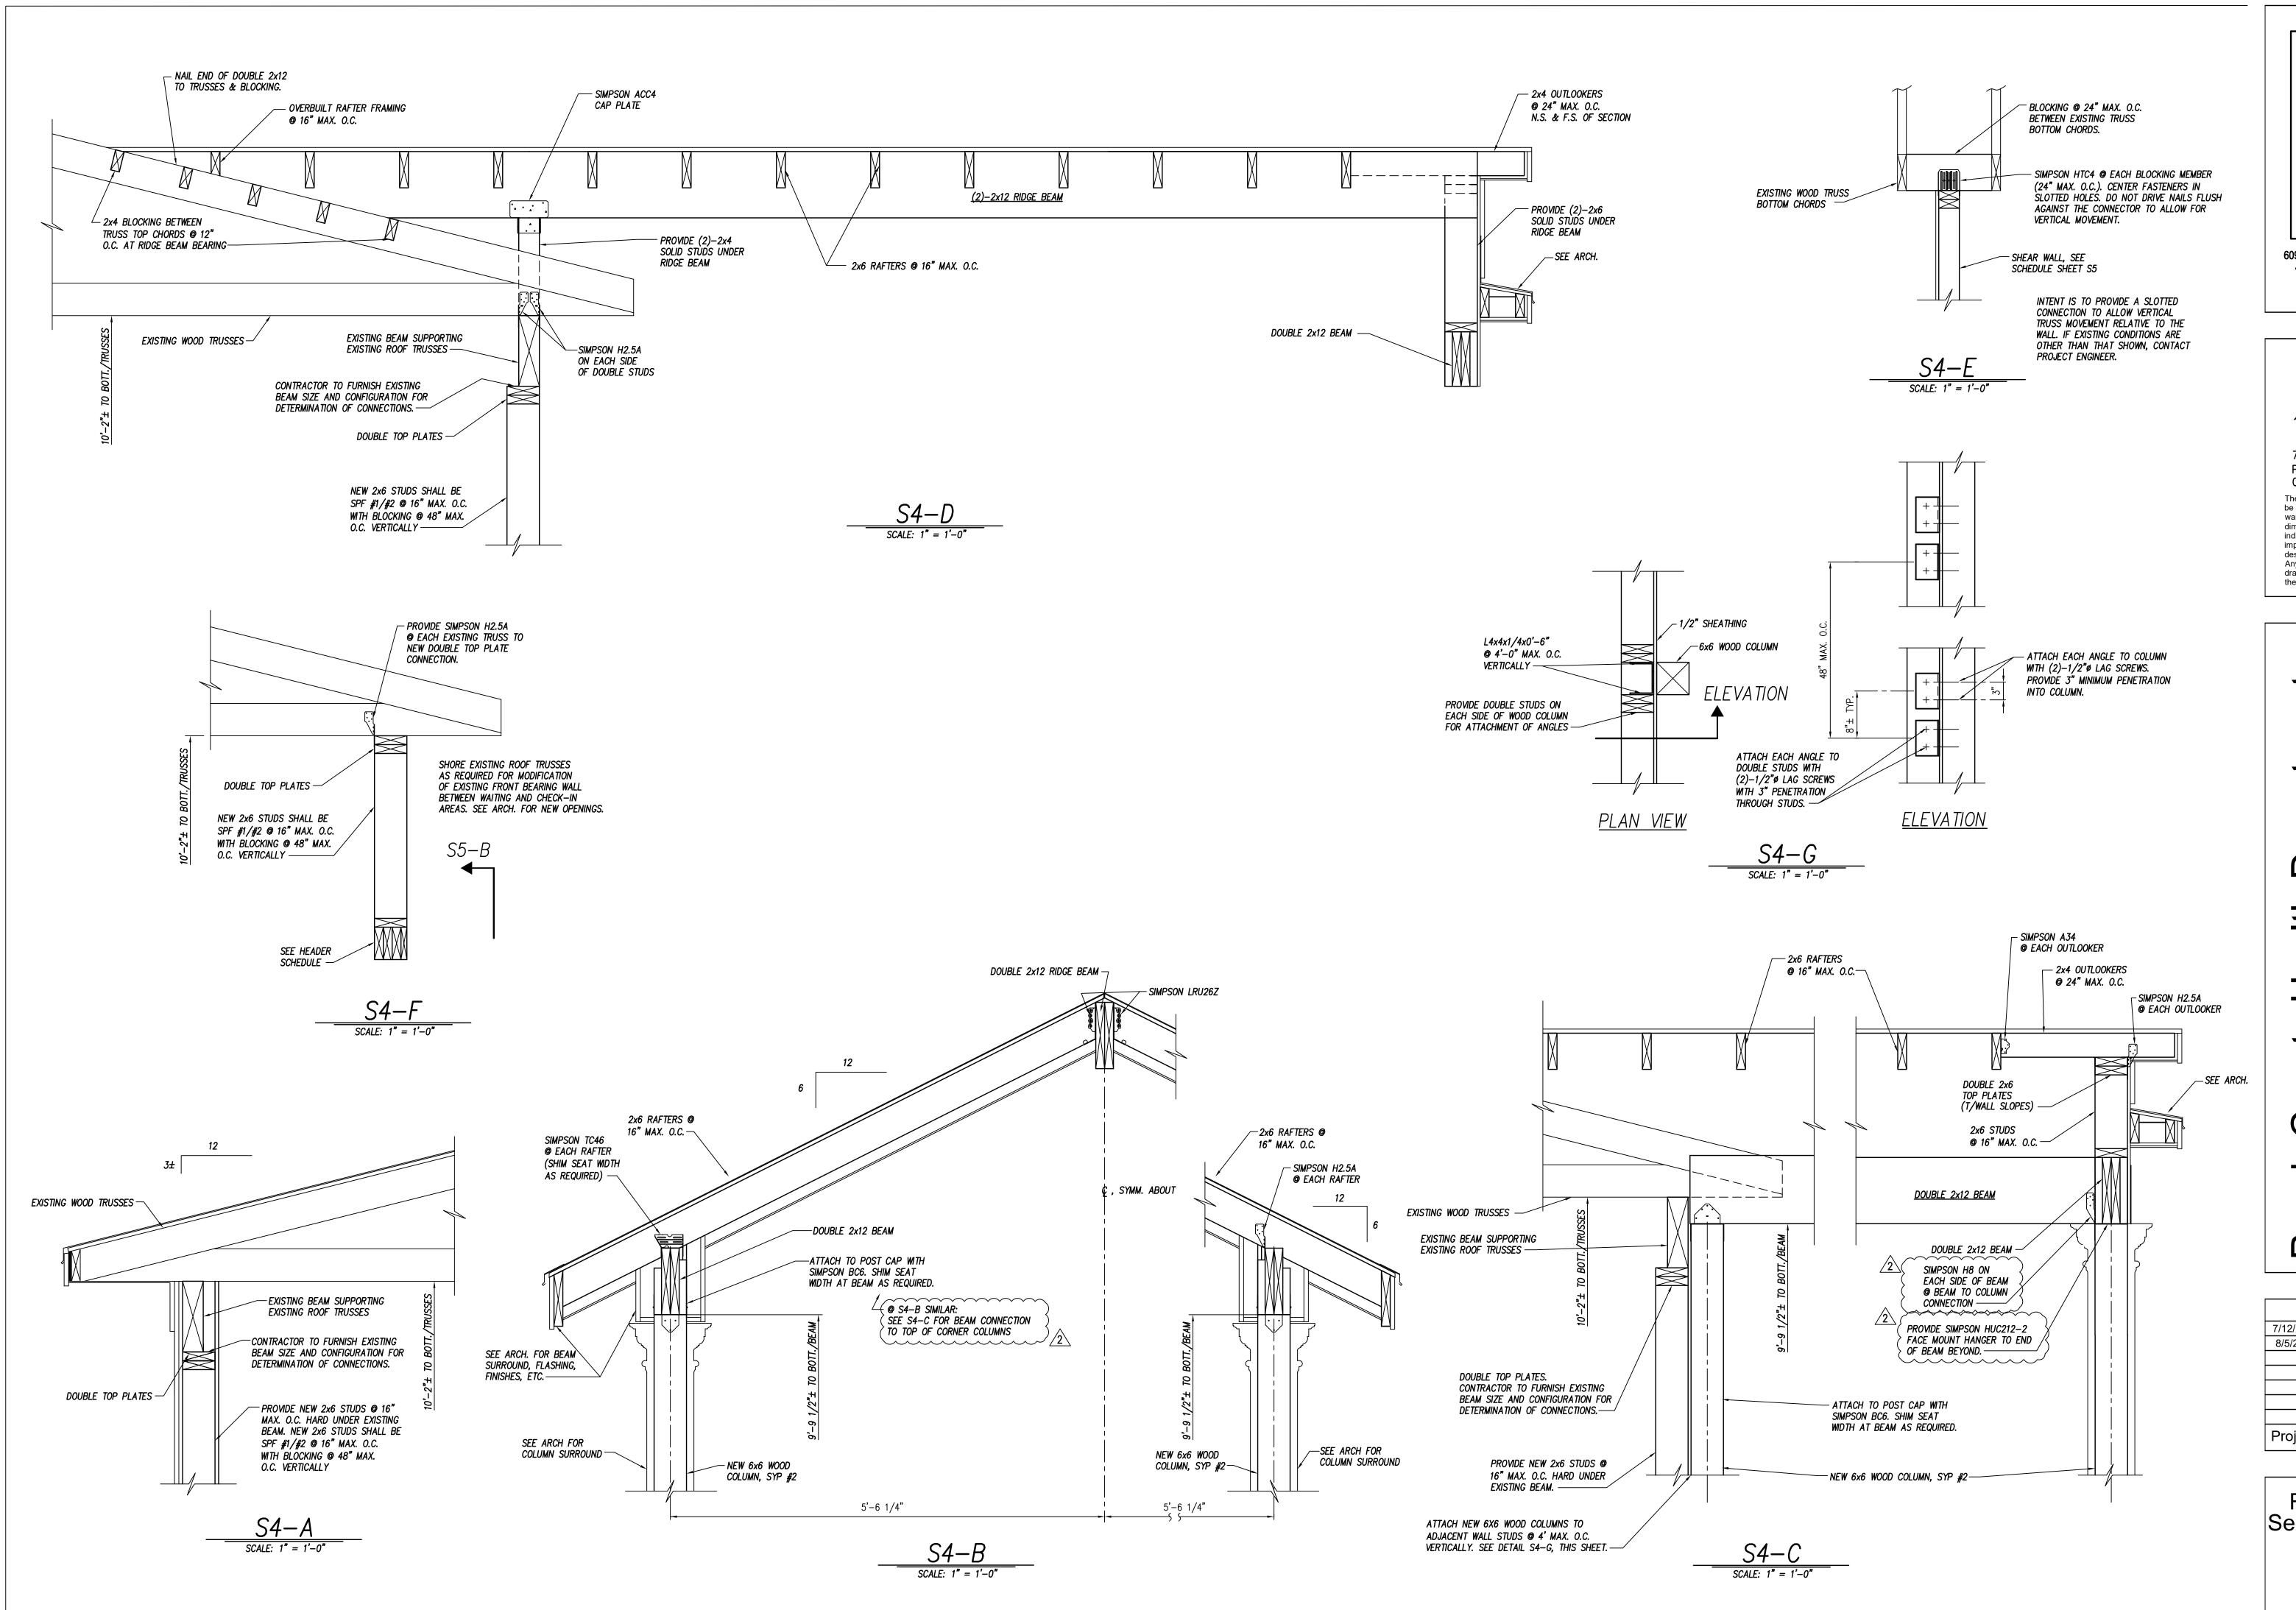





Pi-Tech, Inc. COA#PEF003000 COA Expiration: 6.30.2022

The delivery of this drawing should not be construed to provide any express

The delivery of this drawing should not be construed to provide any express warranty or guarantee to anyone that all dimensions, details, etc are exact or to indicate that the use of this drawing implies any review and approval of the design professional for any future use. Any use of the information on this drawing is at the sole risk and liability of the user.

## Peach County Health Departmen nprovements

31030

Drawing Issue Schedule			
7/12/2021	Permit Set		
8/5/2021	R2 - Addendum 2		
Project N	lo: 2020-27		

Roof Framing Sections & Details

**S4**