



McColough  
ARCHITECTURE, INC.  
P.O. BOX 6310  
GULF SHORES, ALABAMA  
36547-6310  
PHONE: 251-968-7222

NOT FOR  
CONSTRUCTION

A NEW BOATHOUSE  
FOR  
COASTAL RESOURCES  
ORANGE BEACH  
ALABAMA

JOB NO.:	
DRAWN:	CAB
CHECKED:	SBM
DATE:	2019.09.12
REVISION:	


SCALE: 1/4"=1'-0"

SHEET NO.:



A1.1

THIS CONCEPT DRAWING IS INTENDED TO PROVIDE BASIC LAYOUT AND CONFIGURATIONS. STRUCTURAL; CIVIL; AND ELECTRICAL ENGINEERING AND DESIGN SHALL BE PROVIDED BY OTHERS.


DECK FRAMING TO BE MARINE GRADE AND ALL OTHER FRAMING MEMBERS TO BE PRESSURE TREATED WOOD.

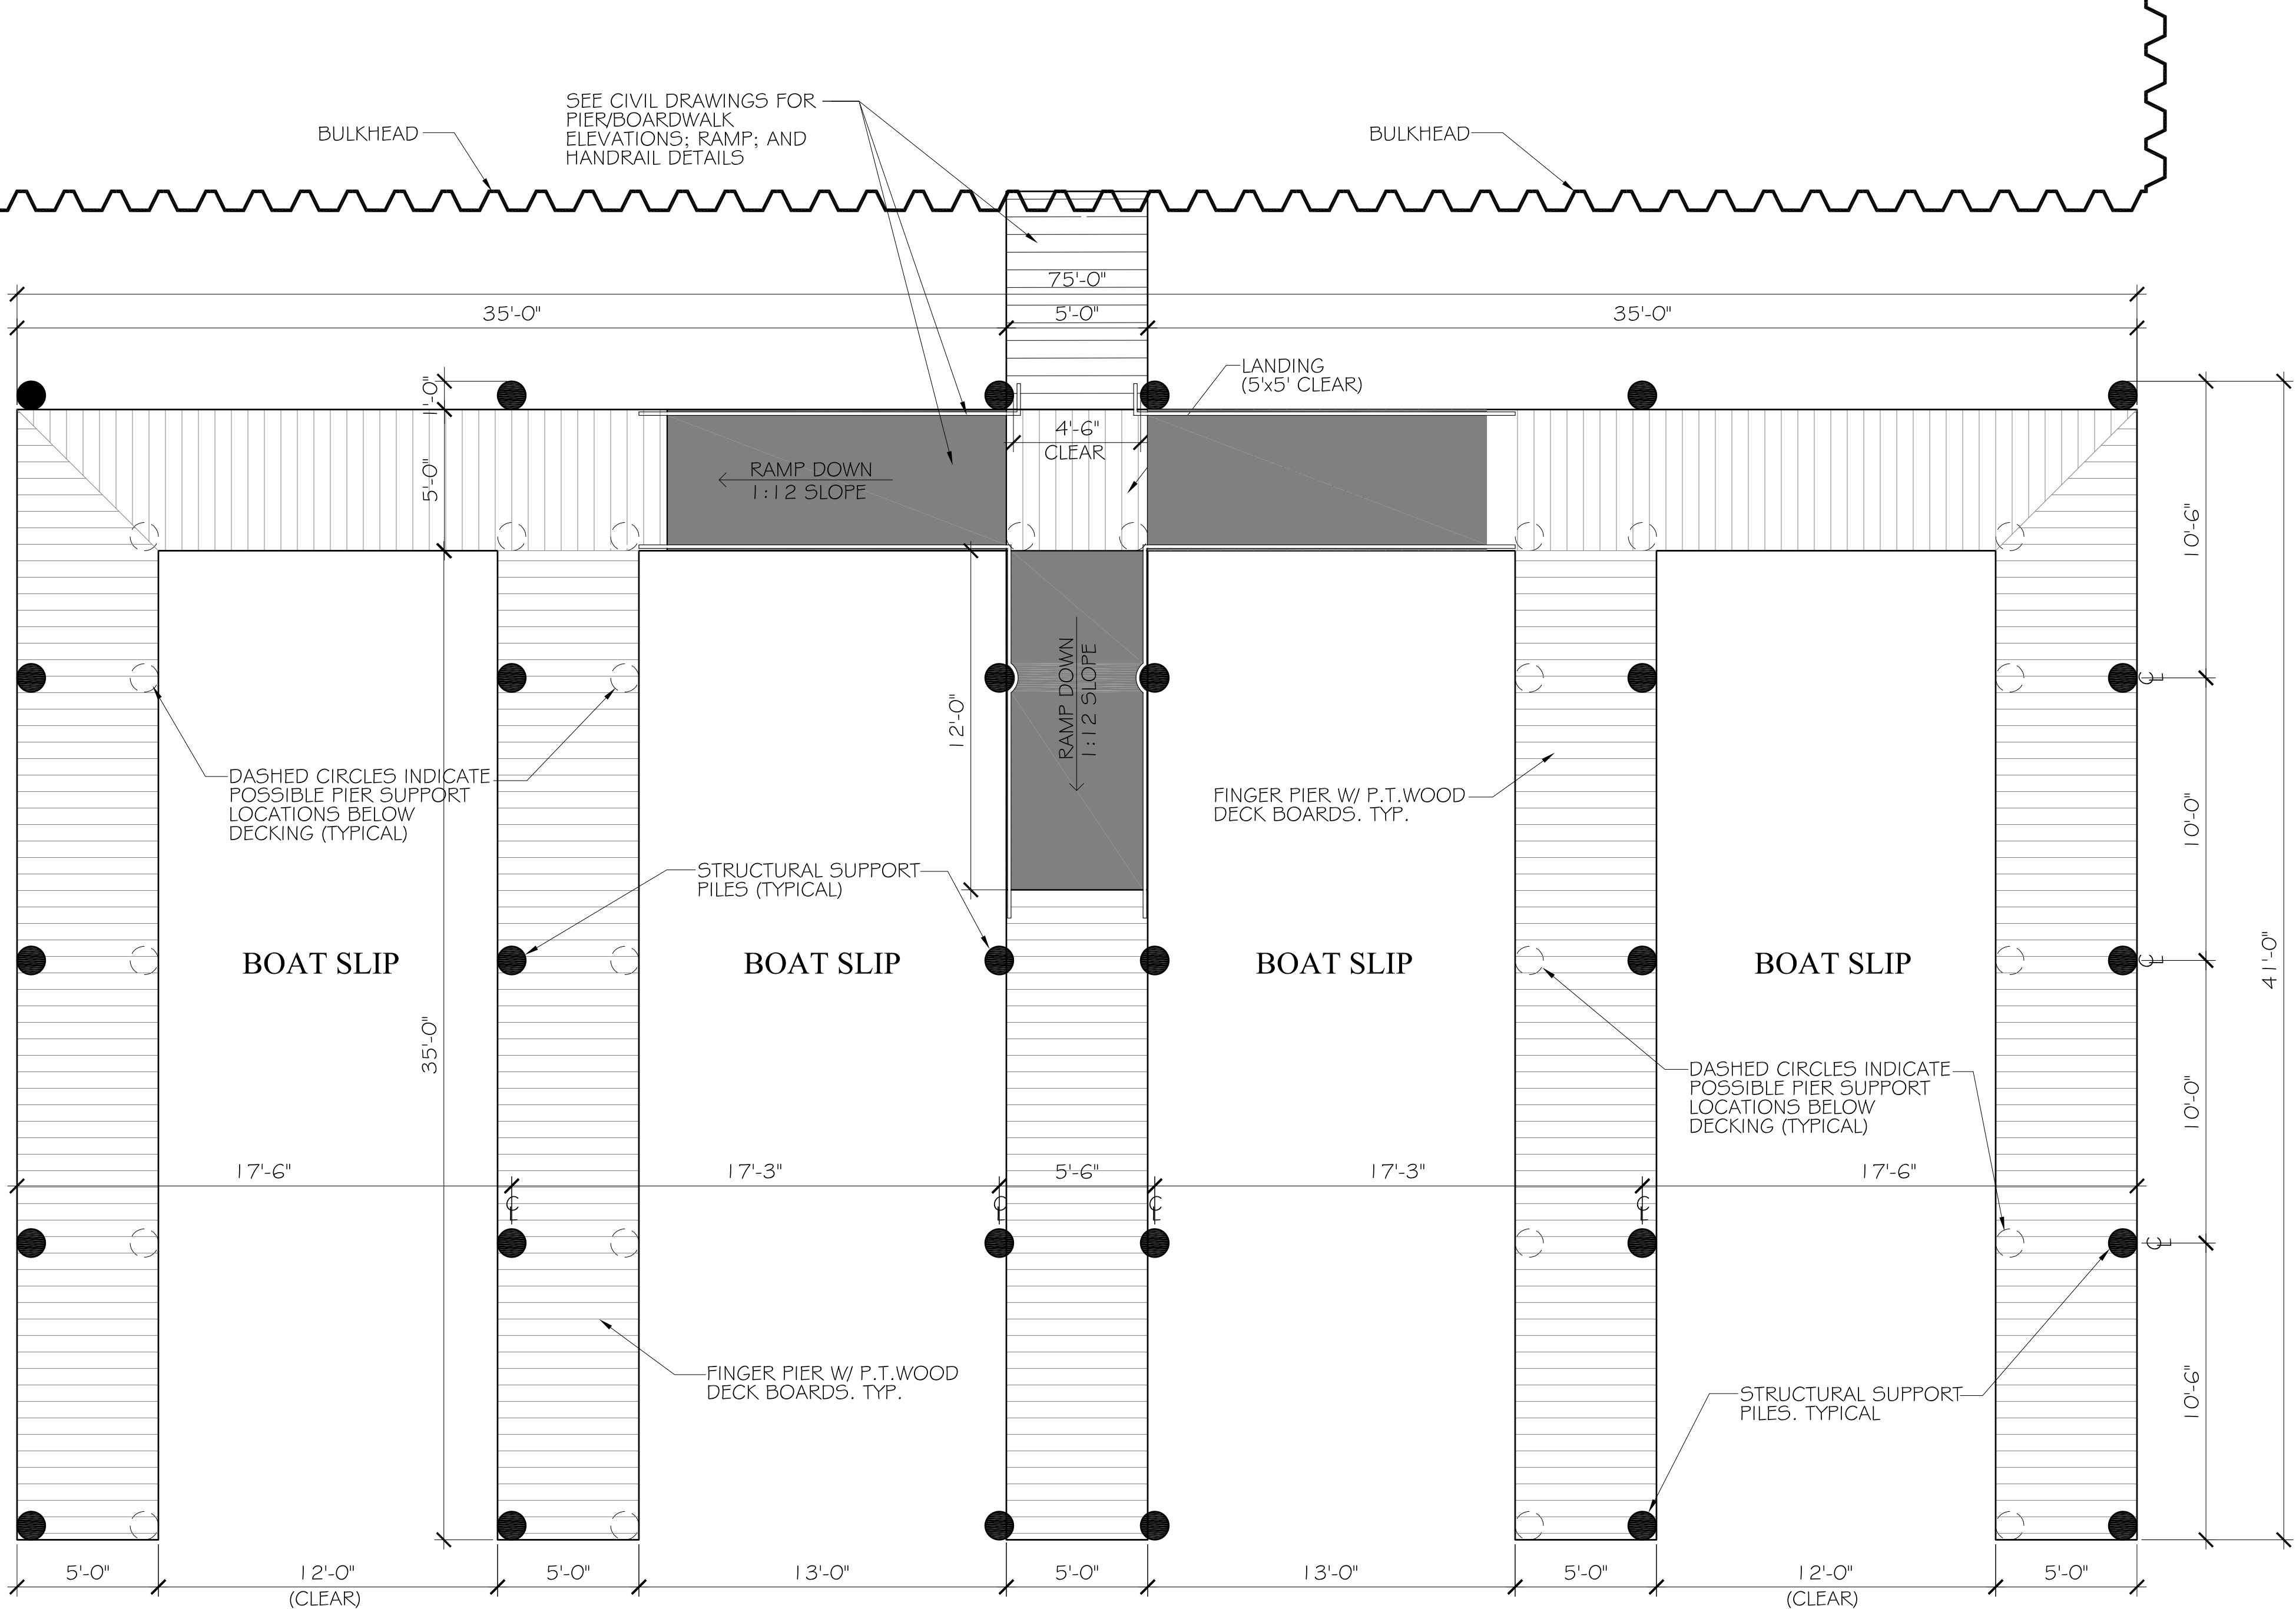

CONCEPT FLOOR PLAN  
SCALE: 1/4" = 1'-0"

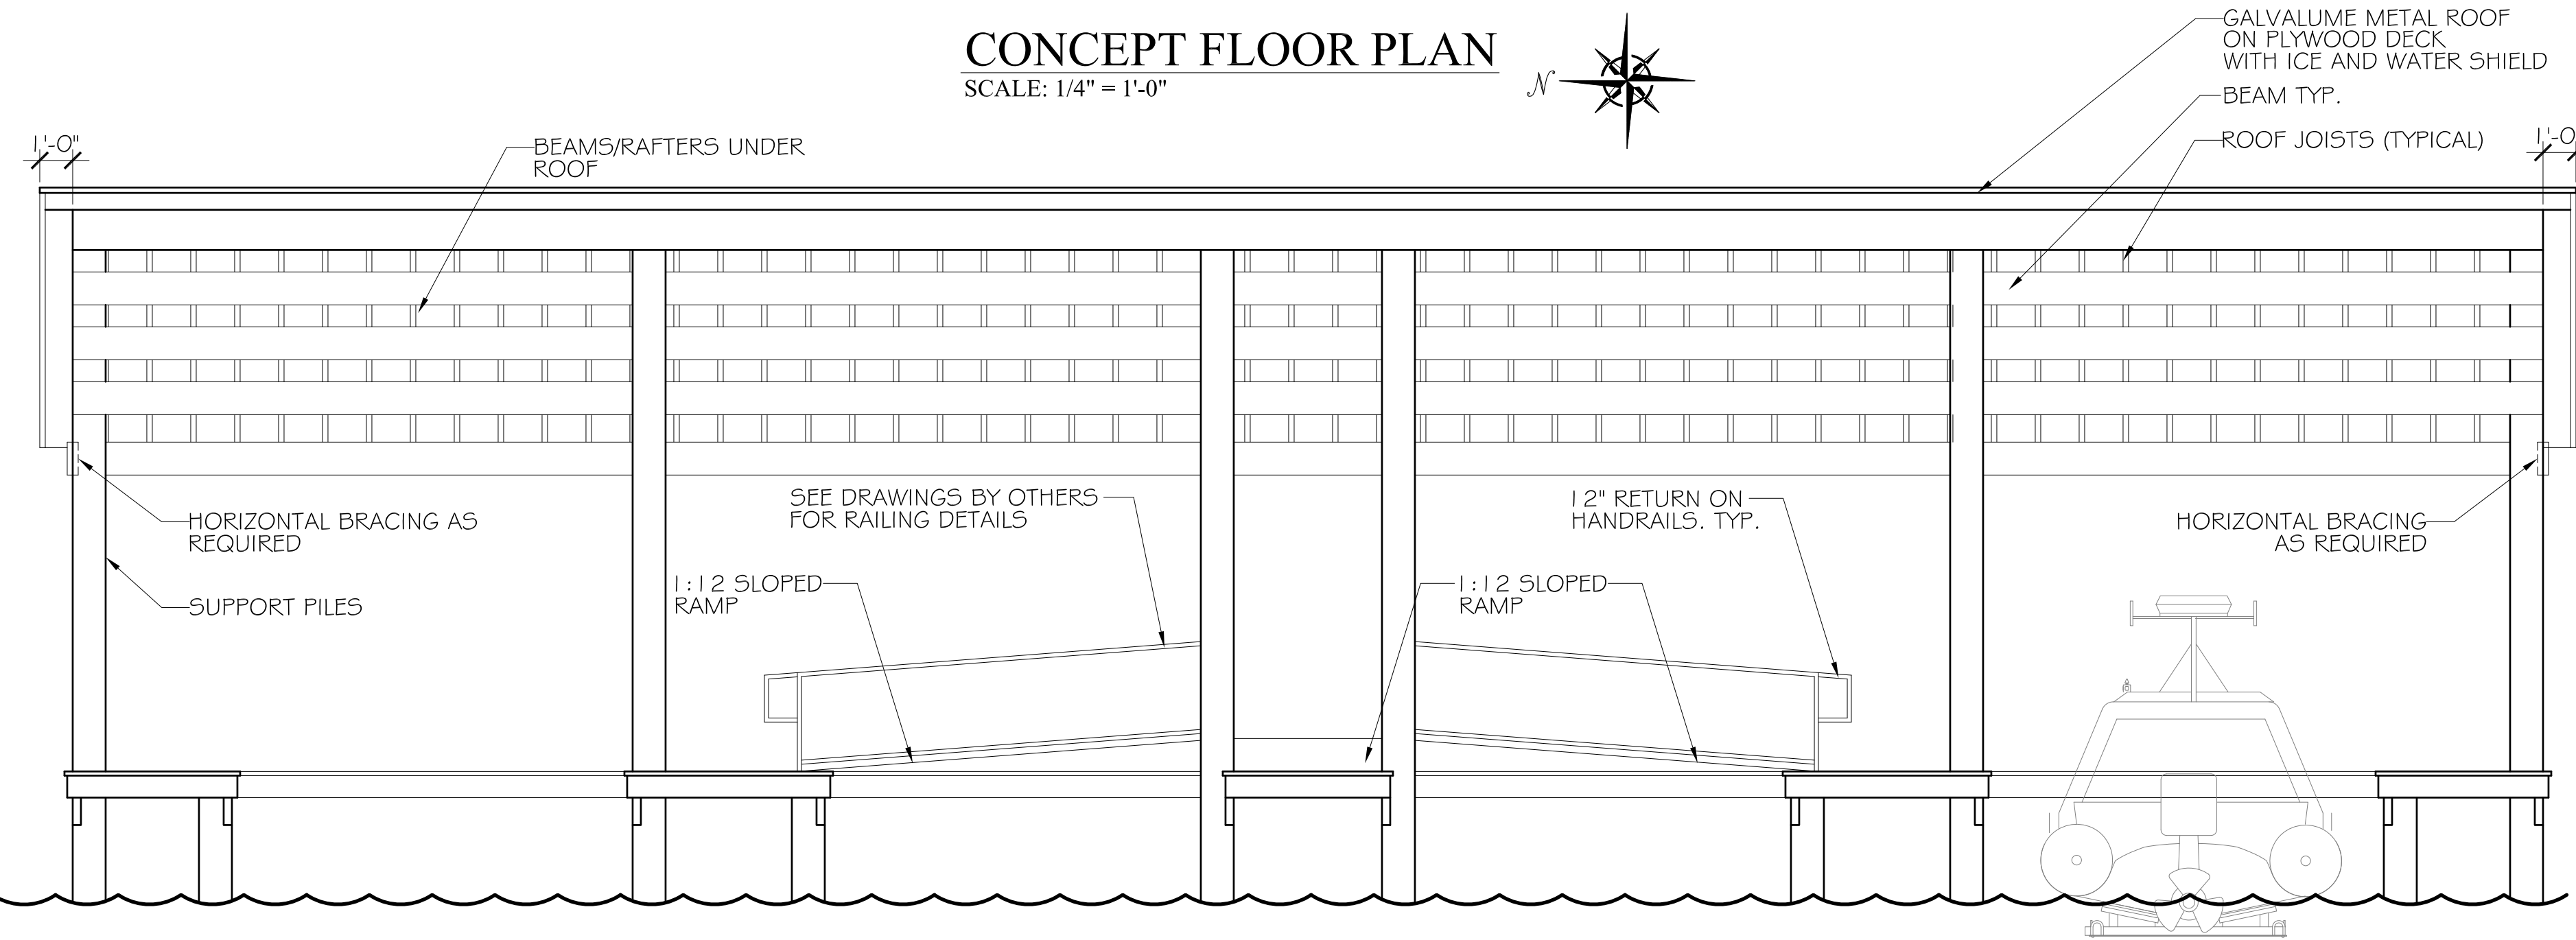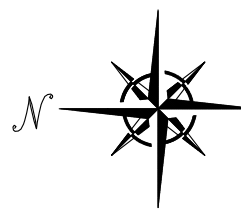

CONCEPT WEST ELEVATION  
SCALE: 1/4" = 1'-0"

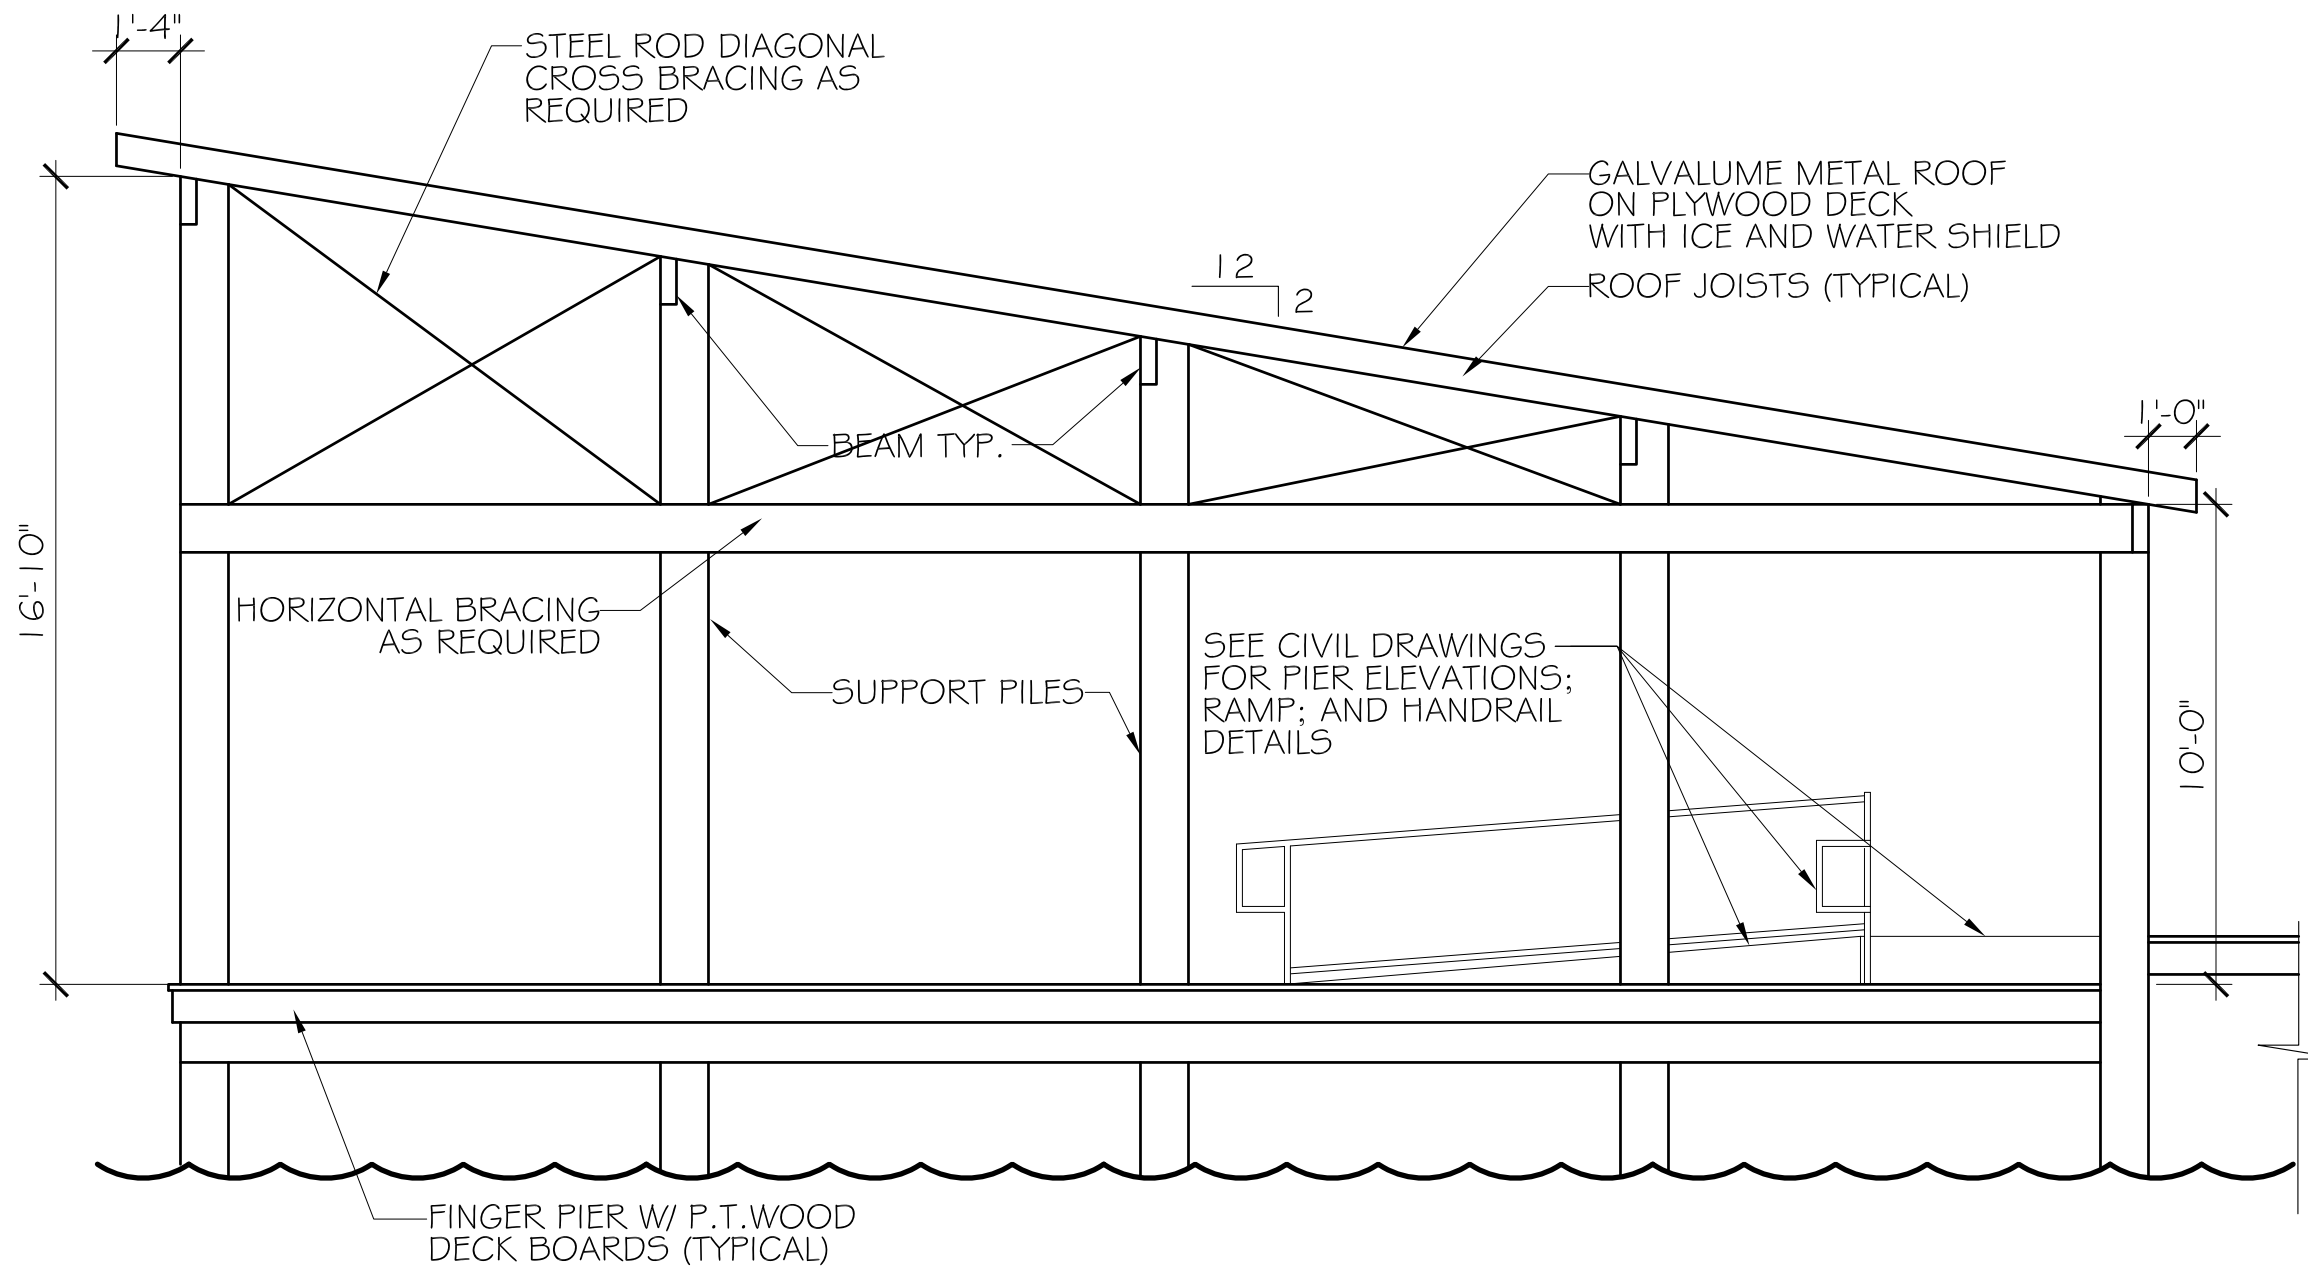

CONCEPT SOUTH ELEVATION  
SCALE: 1/4" = 1'-0"