




1 DETAIL - TYPICAL ROOF PENETRATIONS - ROOF CURB BASE BID
A101 1" = 1'-0"

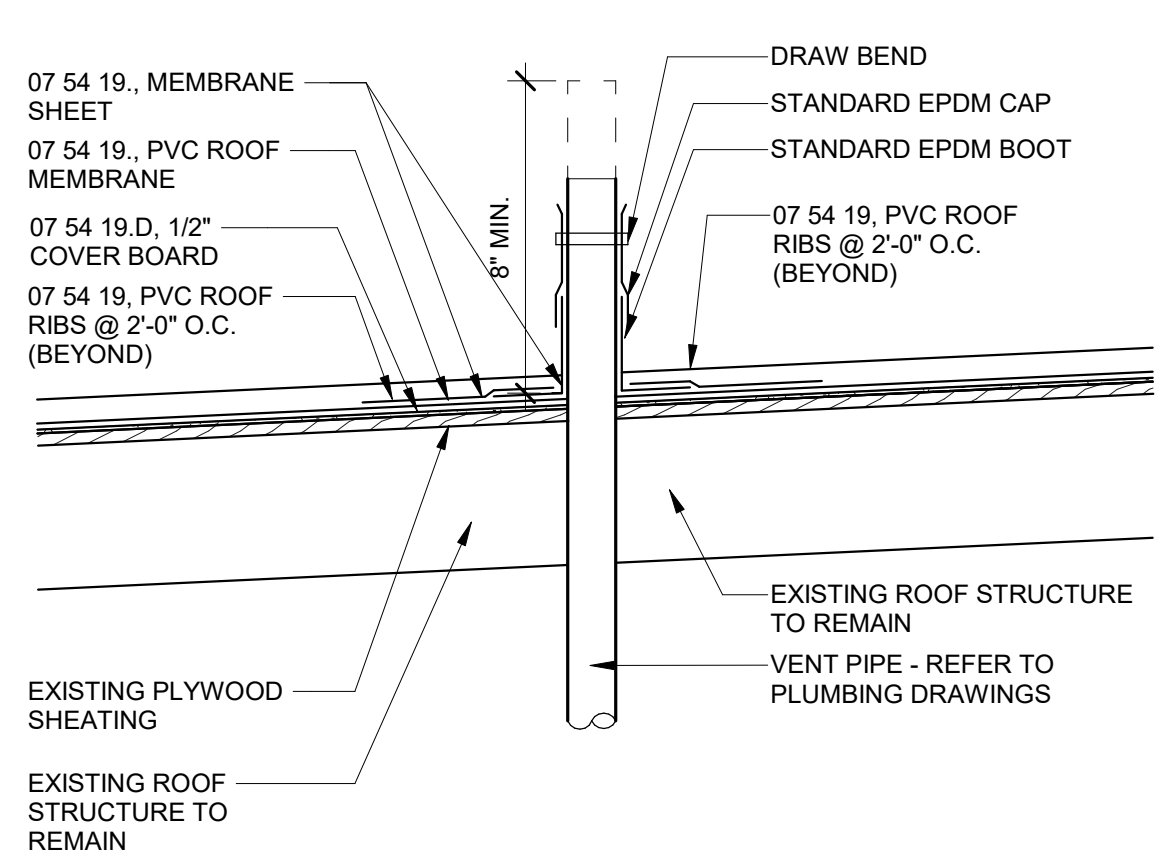


2 DETAIL - TYPICAL VENT THRU ROOF BASE BID
A101 1" = 1'-0"

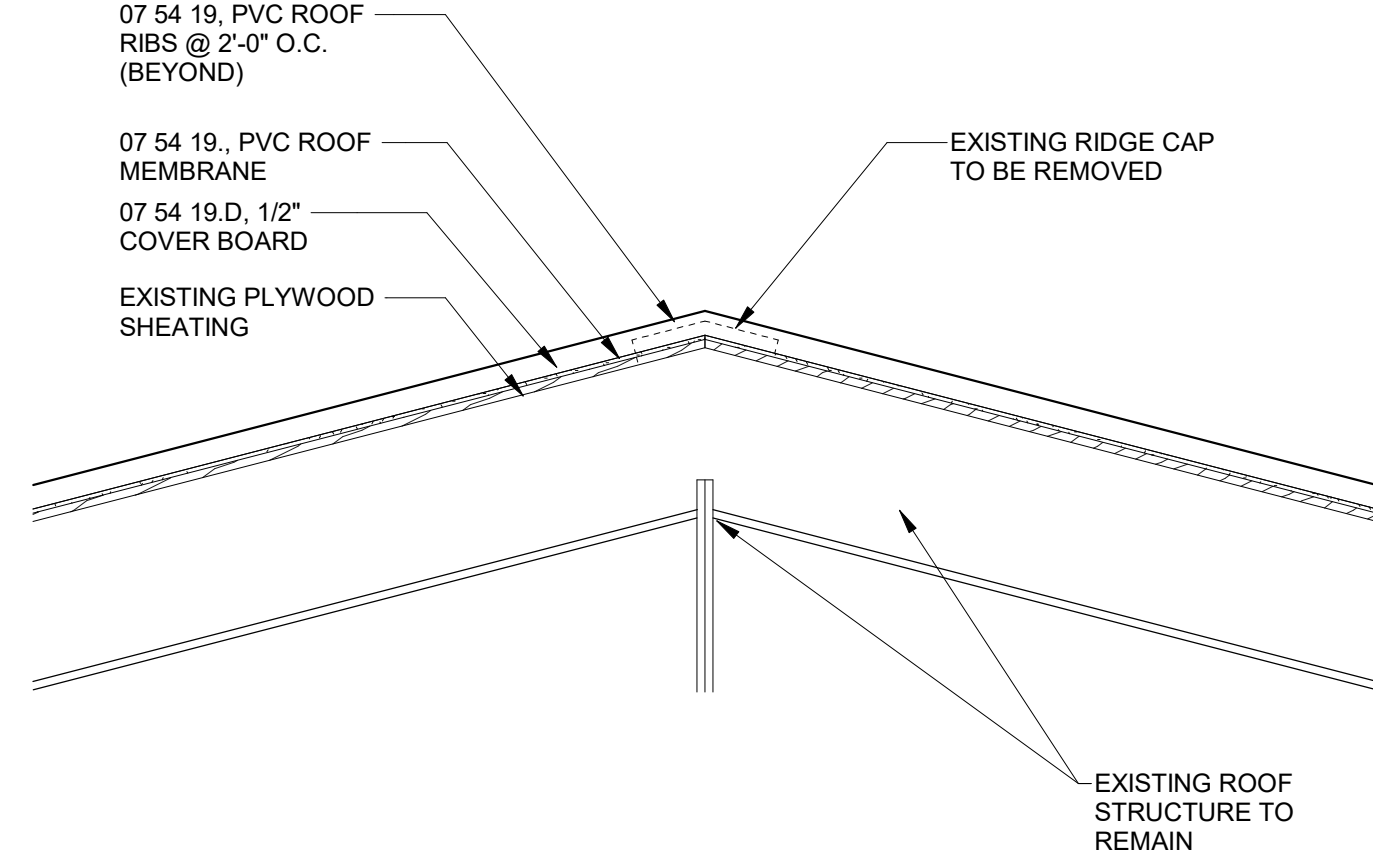


3 DETAIL - TYPICAL NON-VENTED RIDGE CAP BASE BID
A101 1" = 1'-0"

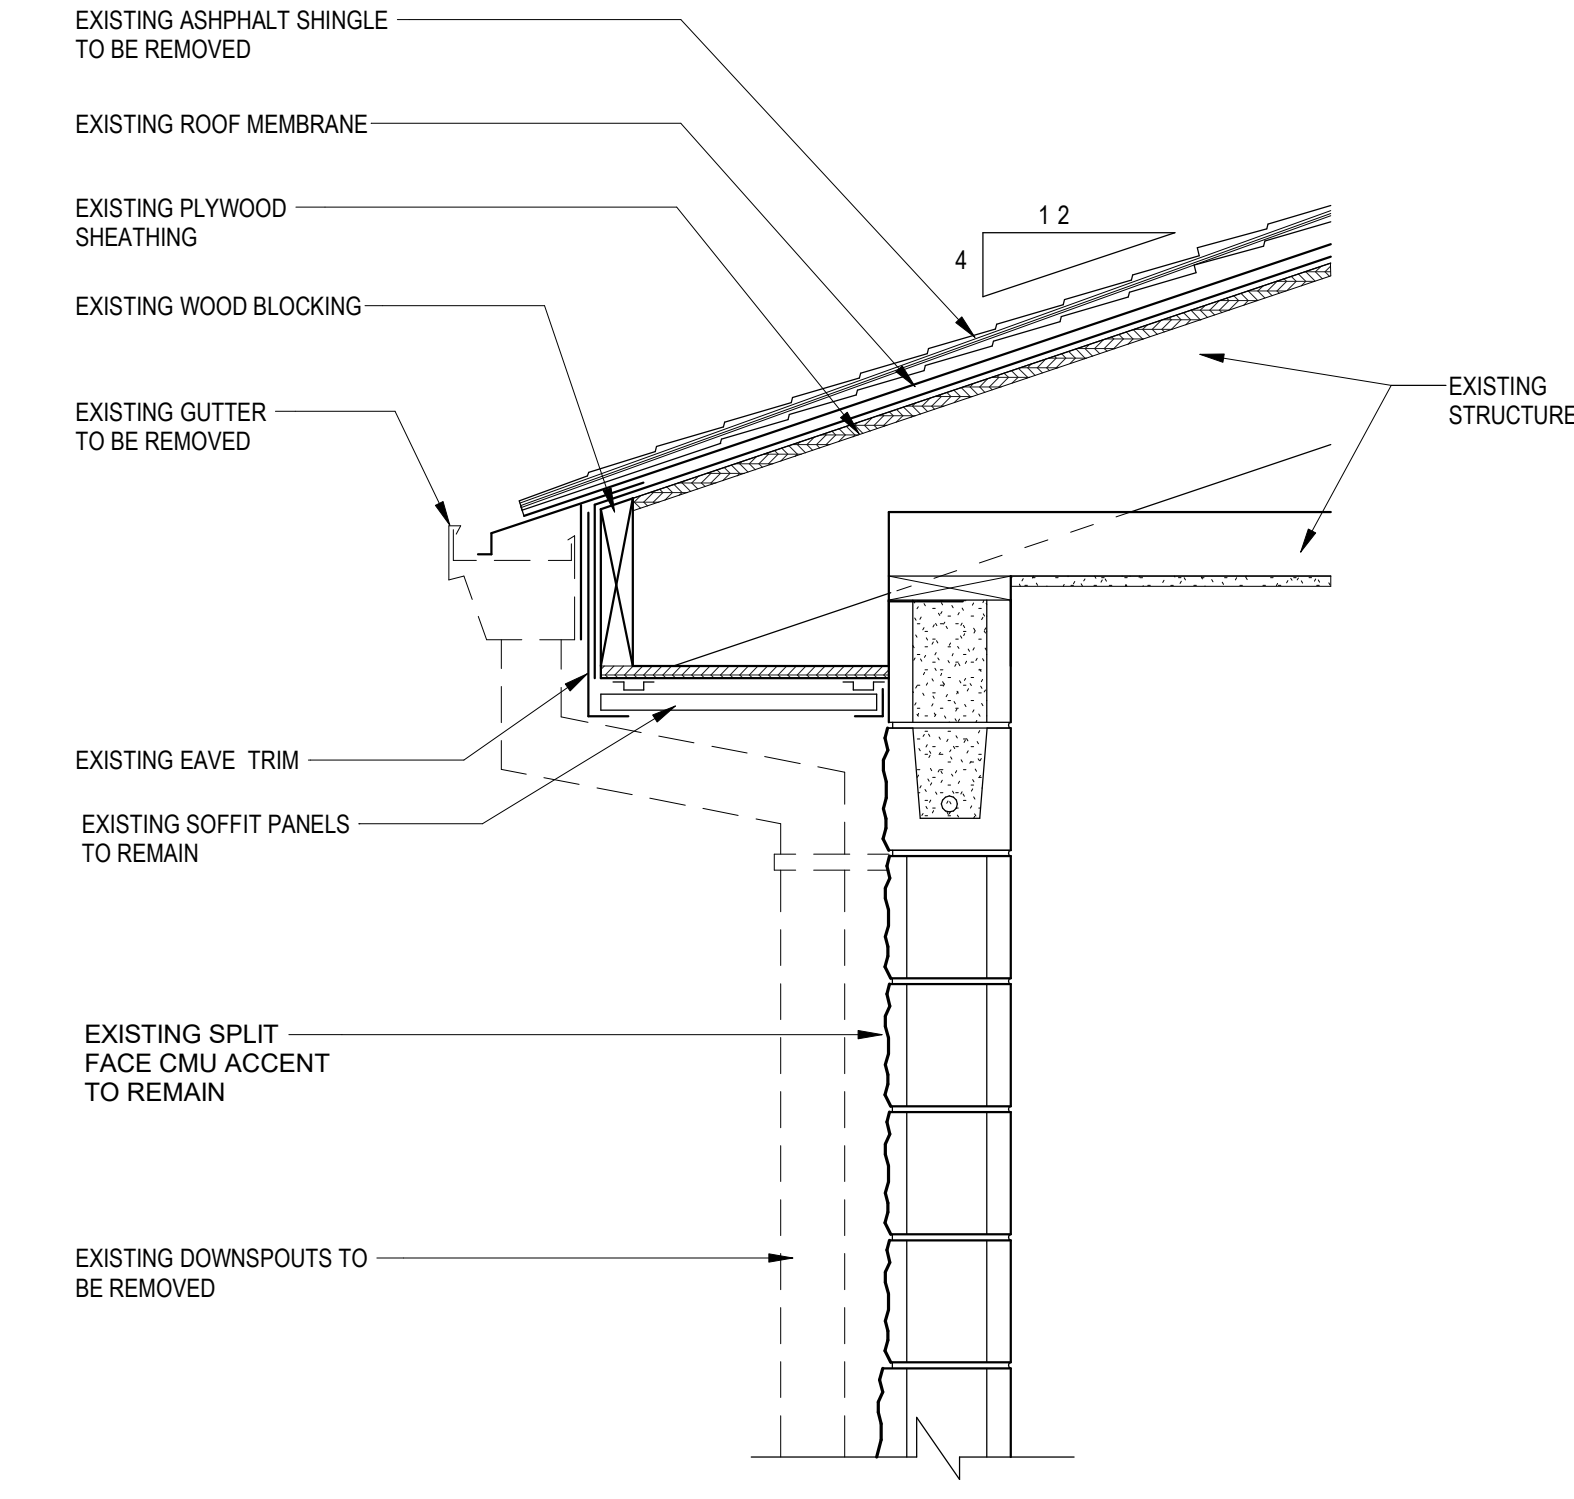


4 SECTION - TYPICAL DEMOLITION EAVE WALL SECTION
A101 1" = 1'-0"

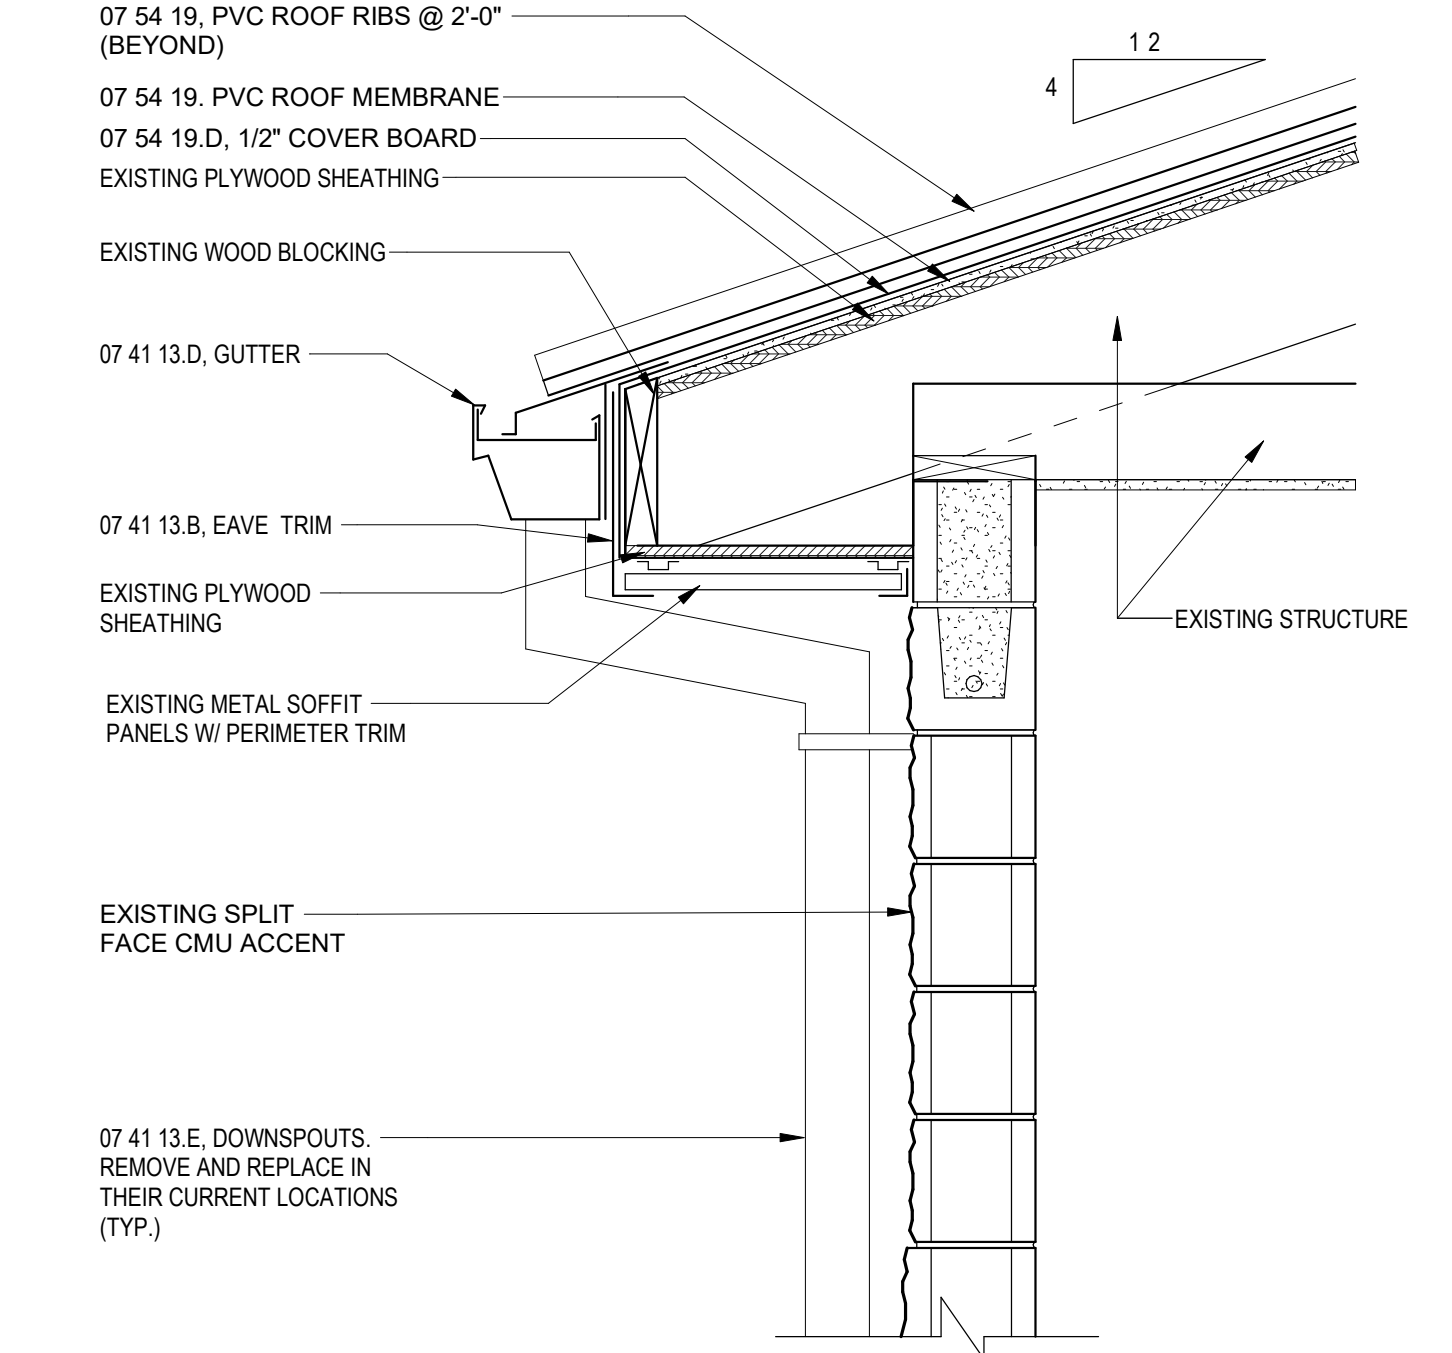


5 SECTION - TYPICAL NEW EAVE WALL SECTION BASE BID
A101 1" = 1'-0"

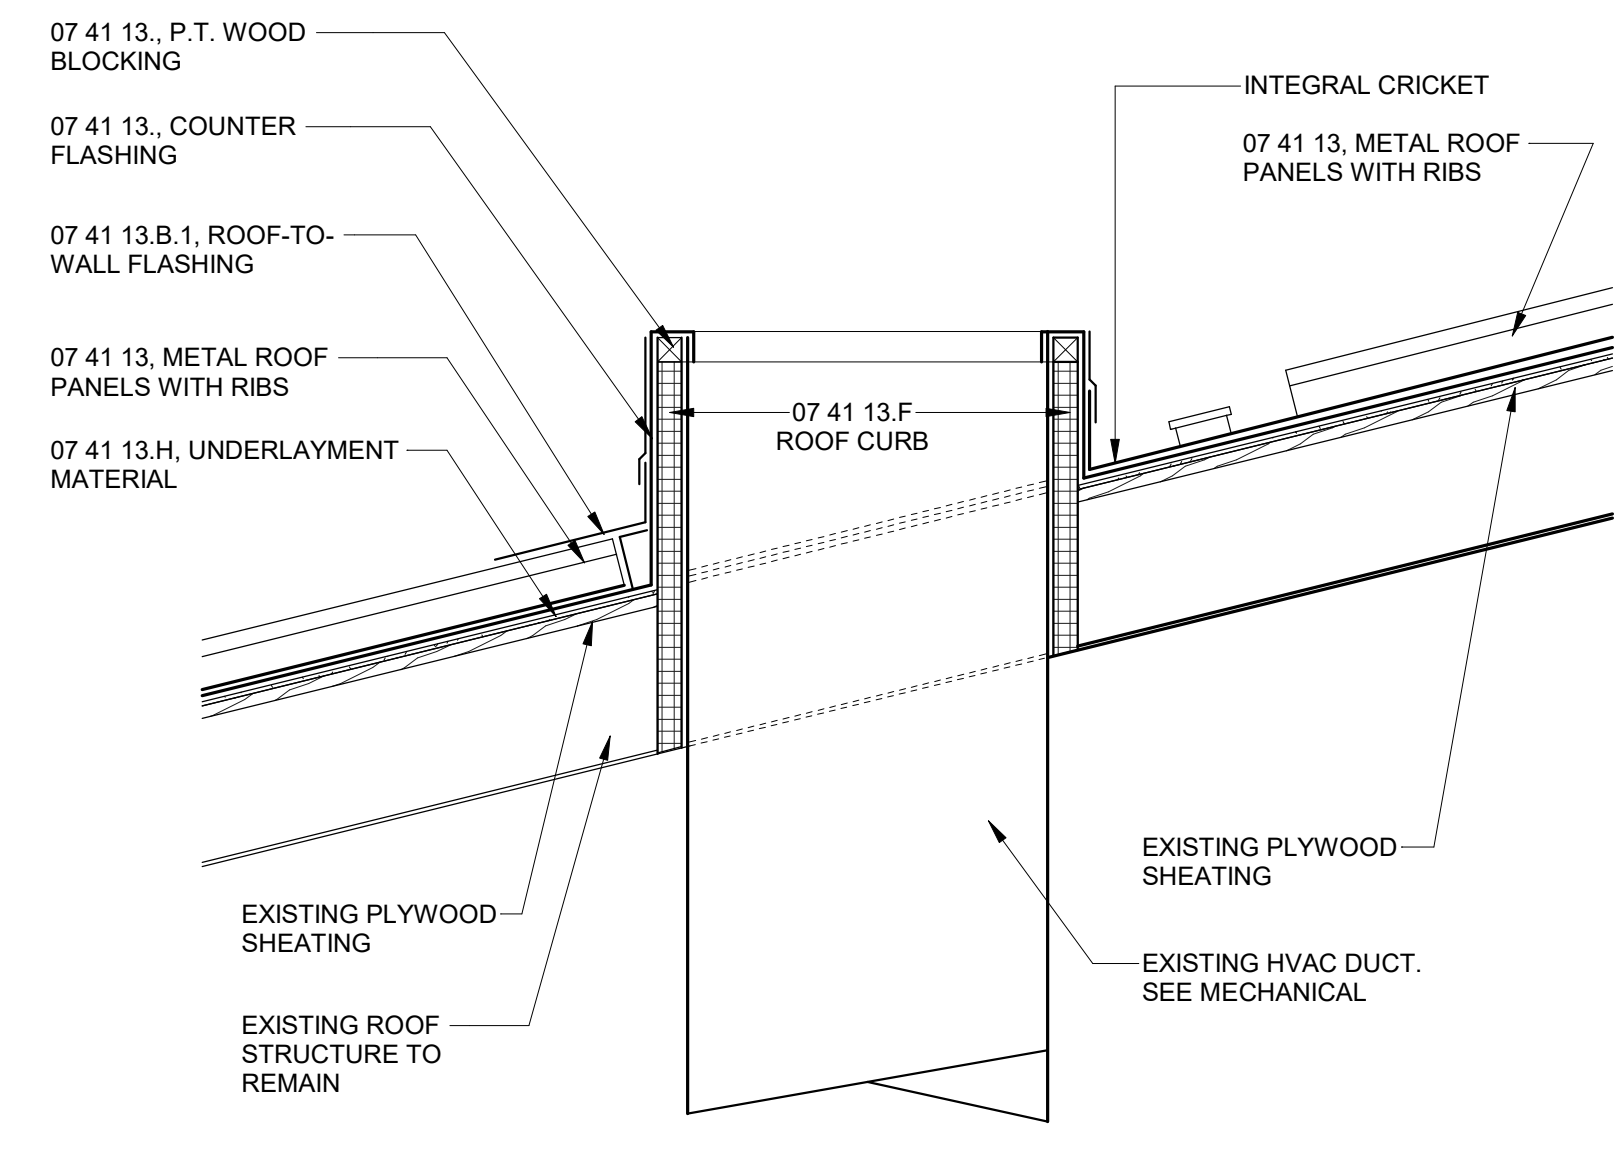


6 DETAIL - TYPICAL ROOF PENETRATIONS - ROOF CURB ALT. 1
A101 1" = 1'-0"

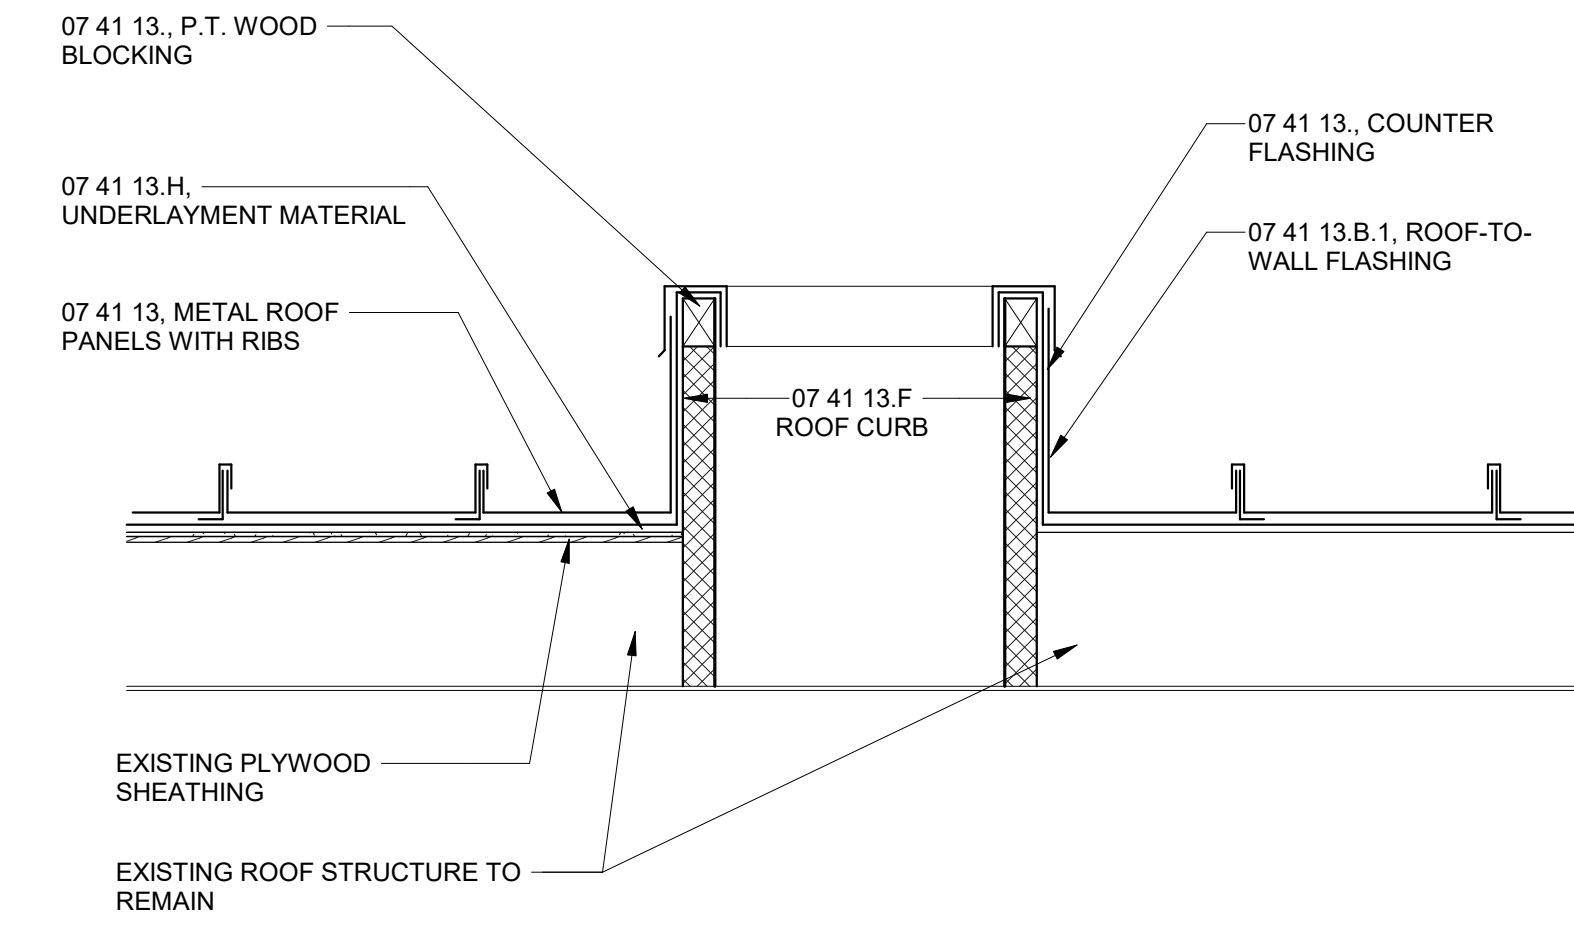


7 DETAIL - TYPICAL ROOF PENETRATIONS - ROOF CURB 2 ALT. 1
A101 1" = 1'-0"

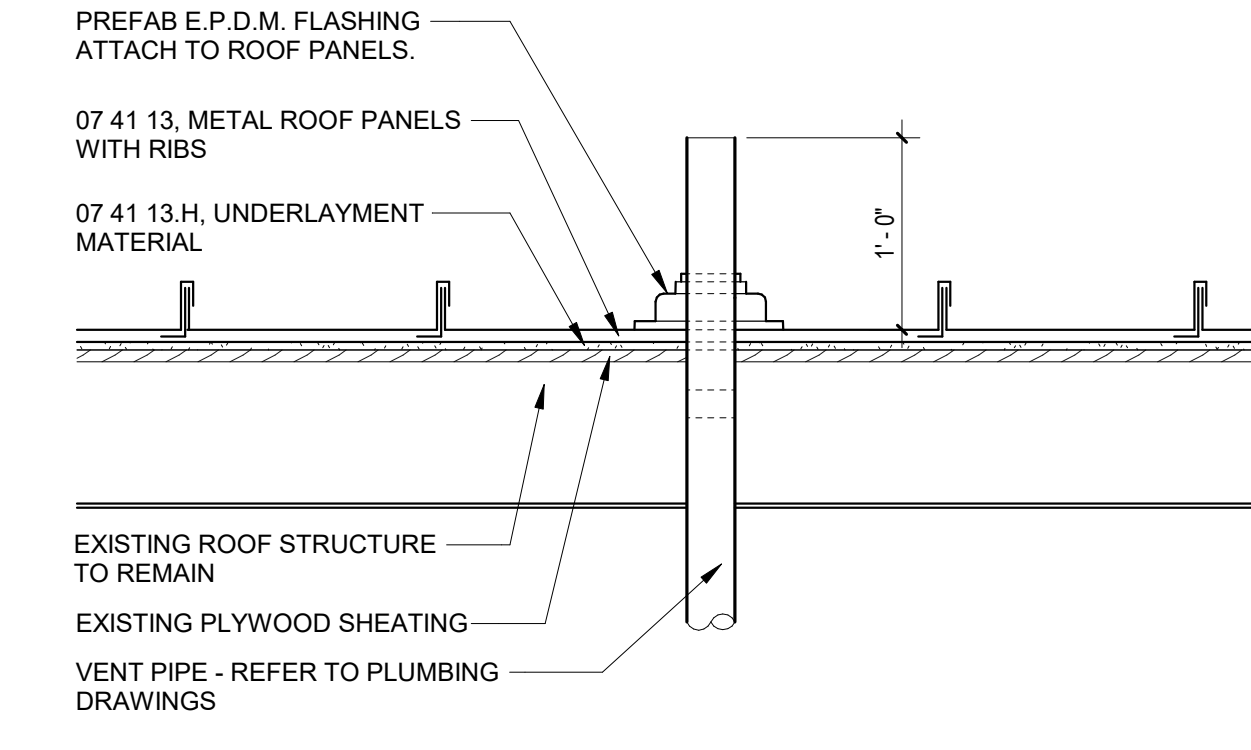


8 DETAIL - TYPICAL VENT THRU ROOF ALT. 1
A101 1" = 1'-0"

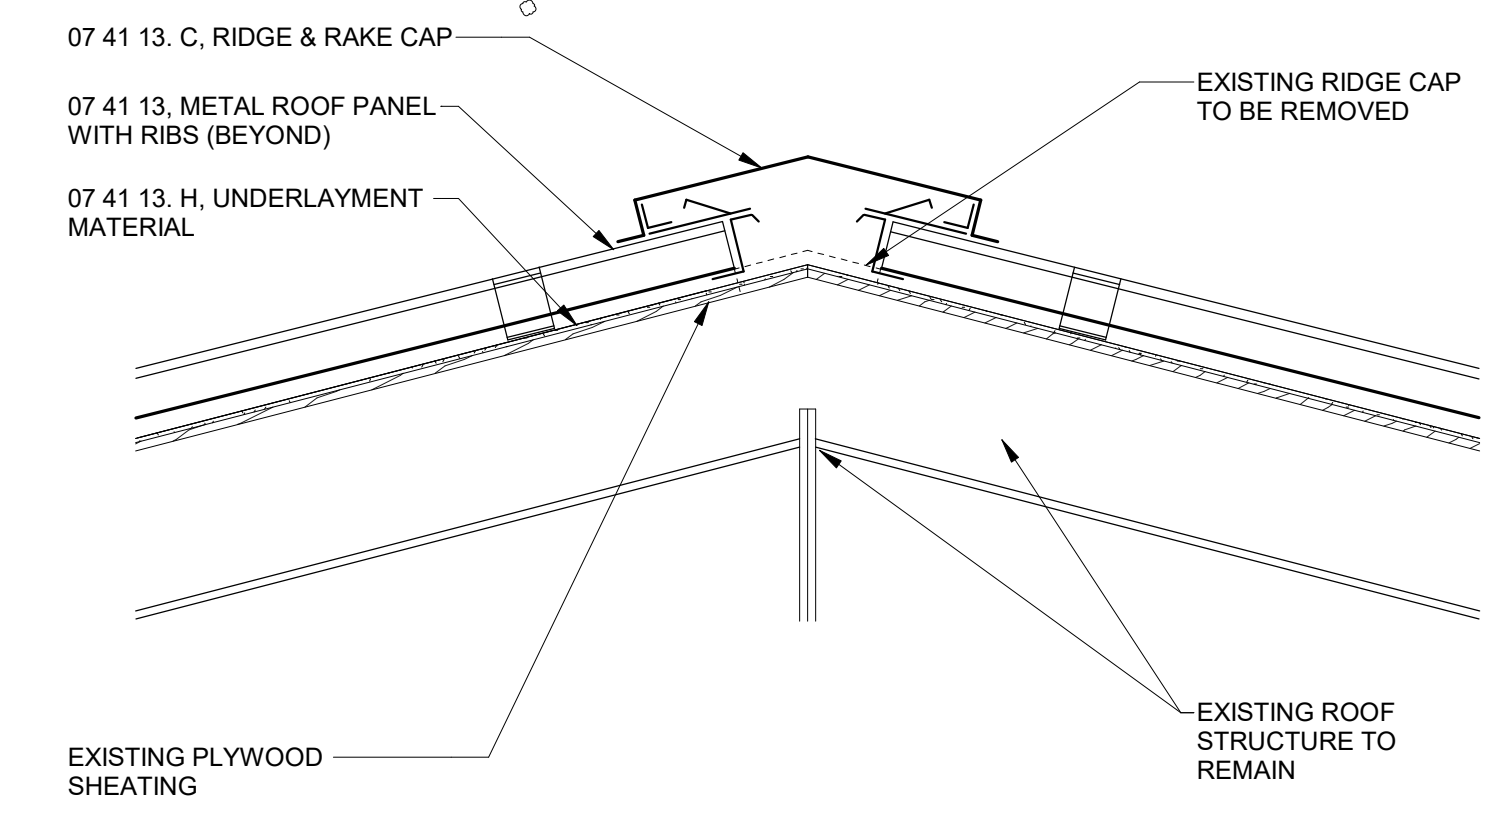

9 DETAIL - TYPICAL NON-VENTED RIDGE CAP ALT. 1
A101 1" = 1'-0"

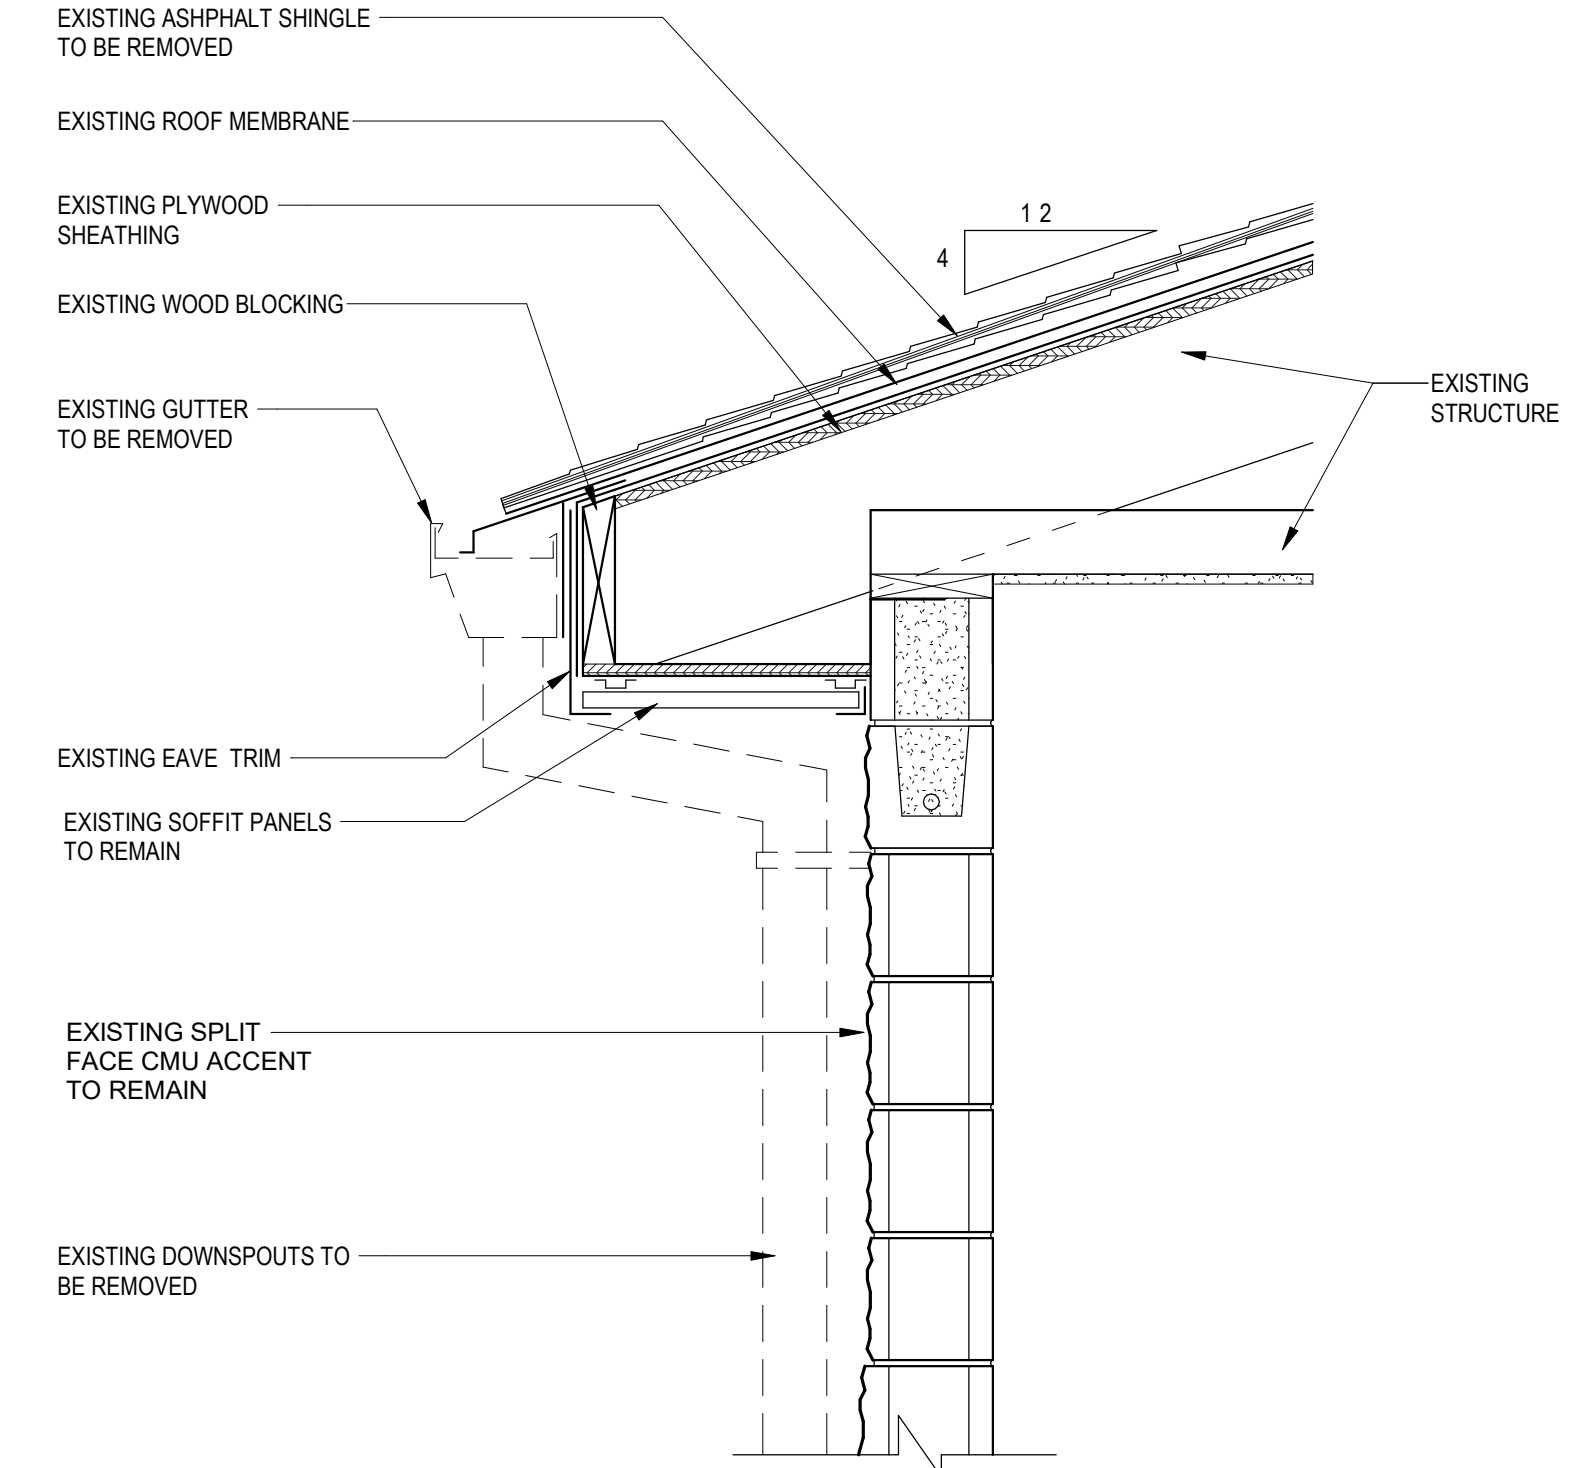

10 SECTION - TYPICAL DEMOLITION EAVE WALL SECTION
A101 1" = 1'-0"

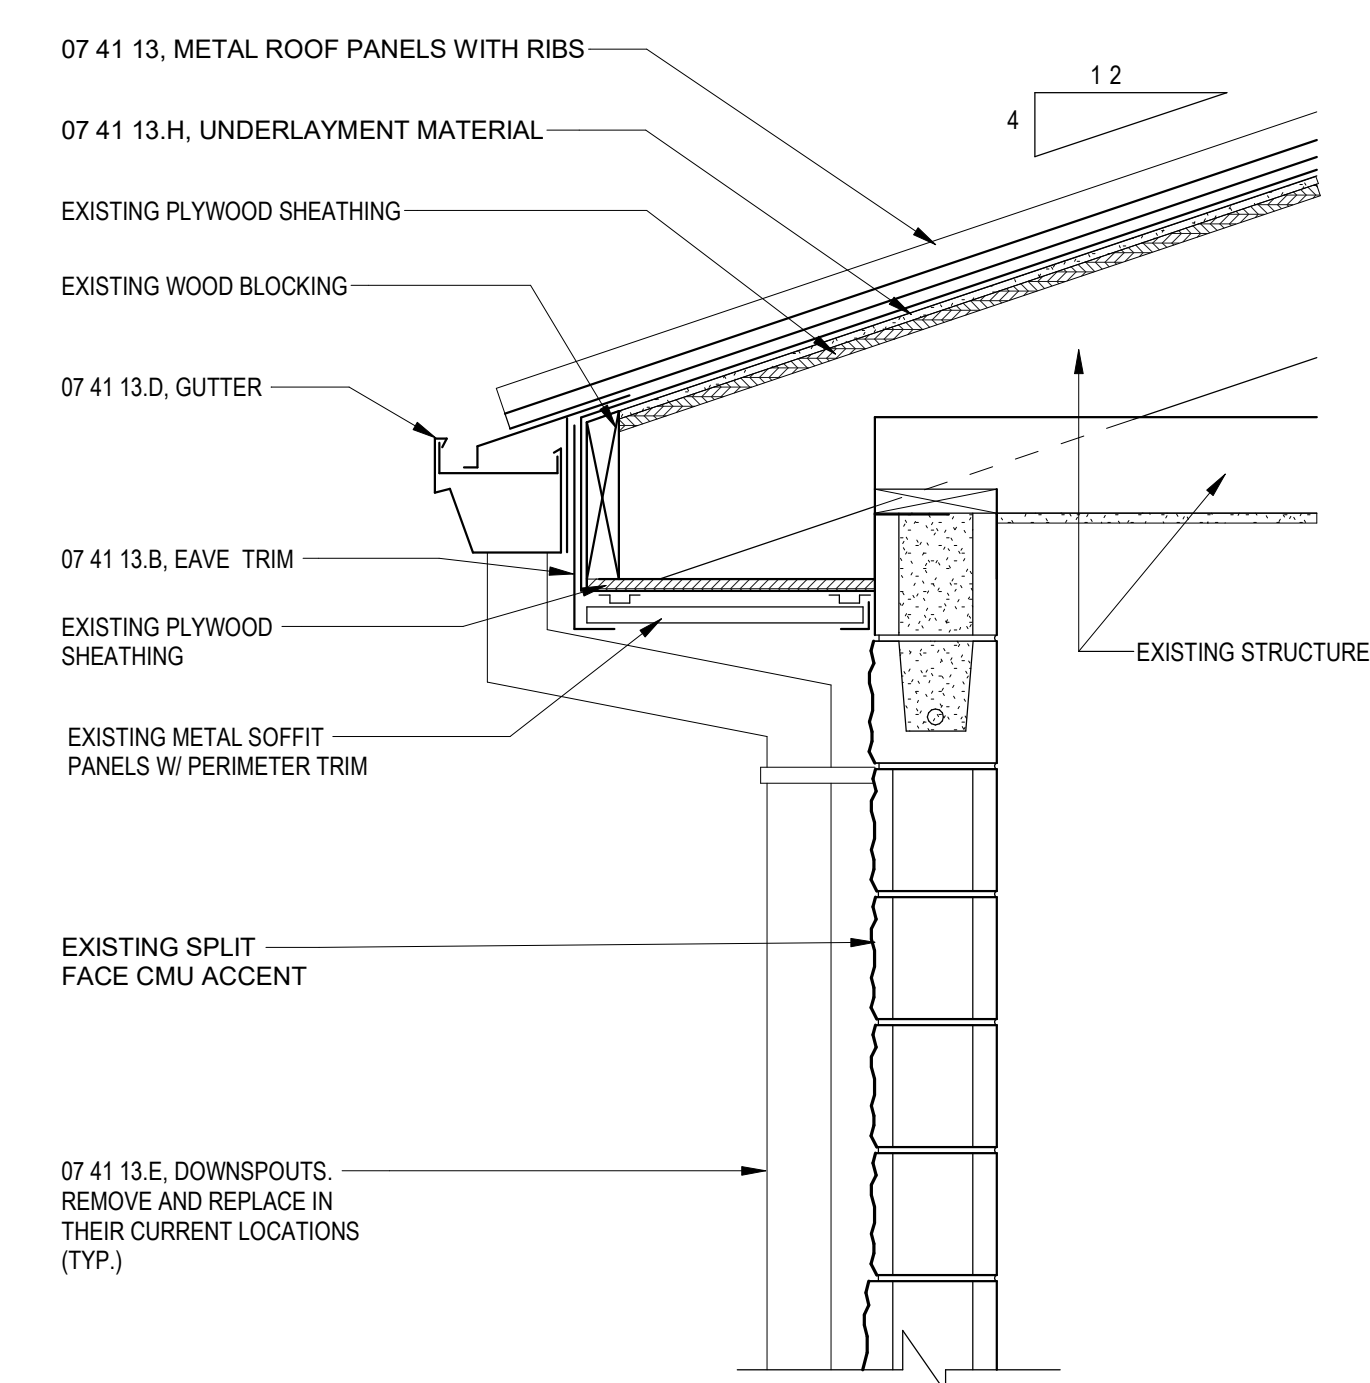

11 SECTION - TYPICAL NEW EAVE WALL SECTION ALT. 1
A101 1" = 1'-0"

SA&E PROJECT NUMBER		01-920-029	
BID PACKAGE		BP-1	
ISSUED FOR CONSTRUCTION		04-01-2022	
Southern A&E			
7951 Troon Circle Austell, Ga 30168 (770) 819-7777		REVISIONS	
R #	Doc #	Date	
1	AD2	05-20-2022	
2	AD3	05-25-2022	
architects & engineers			
SCHOOL CODE NUMBER: Reroof & Gutter Replacement to: LAFAYETTE HIGH SCHOOL CONCESSION BUILDINGS 5178 ROUND POND RD, LaFayette, GA 30728 WALKER COUNTY SCHOOL DISTRICT 201 S DUKE ST, LAFAYETTE, GA 30728			
DETAILS			
STATE OF GEORGIA GREGORY SCHWABER REGISTERED ARCHITECT		DRAWING NUMBER A101	