



1 WALL SECTION
1" = 1'-0"

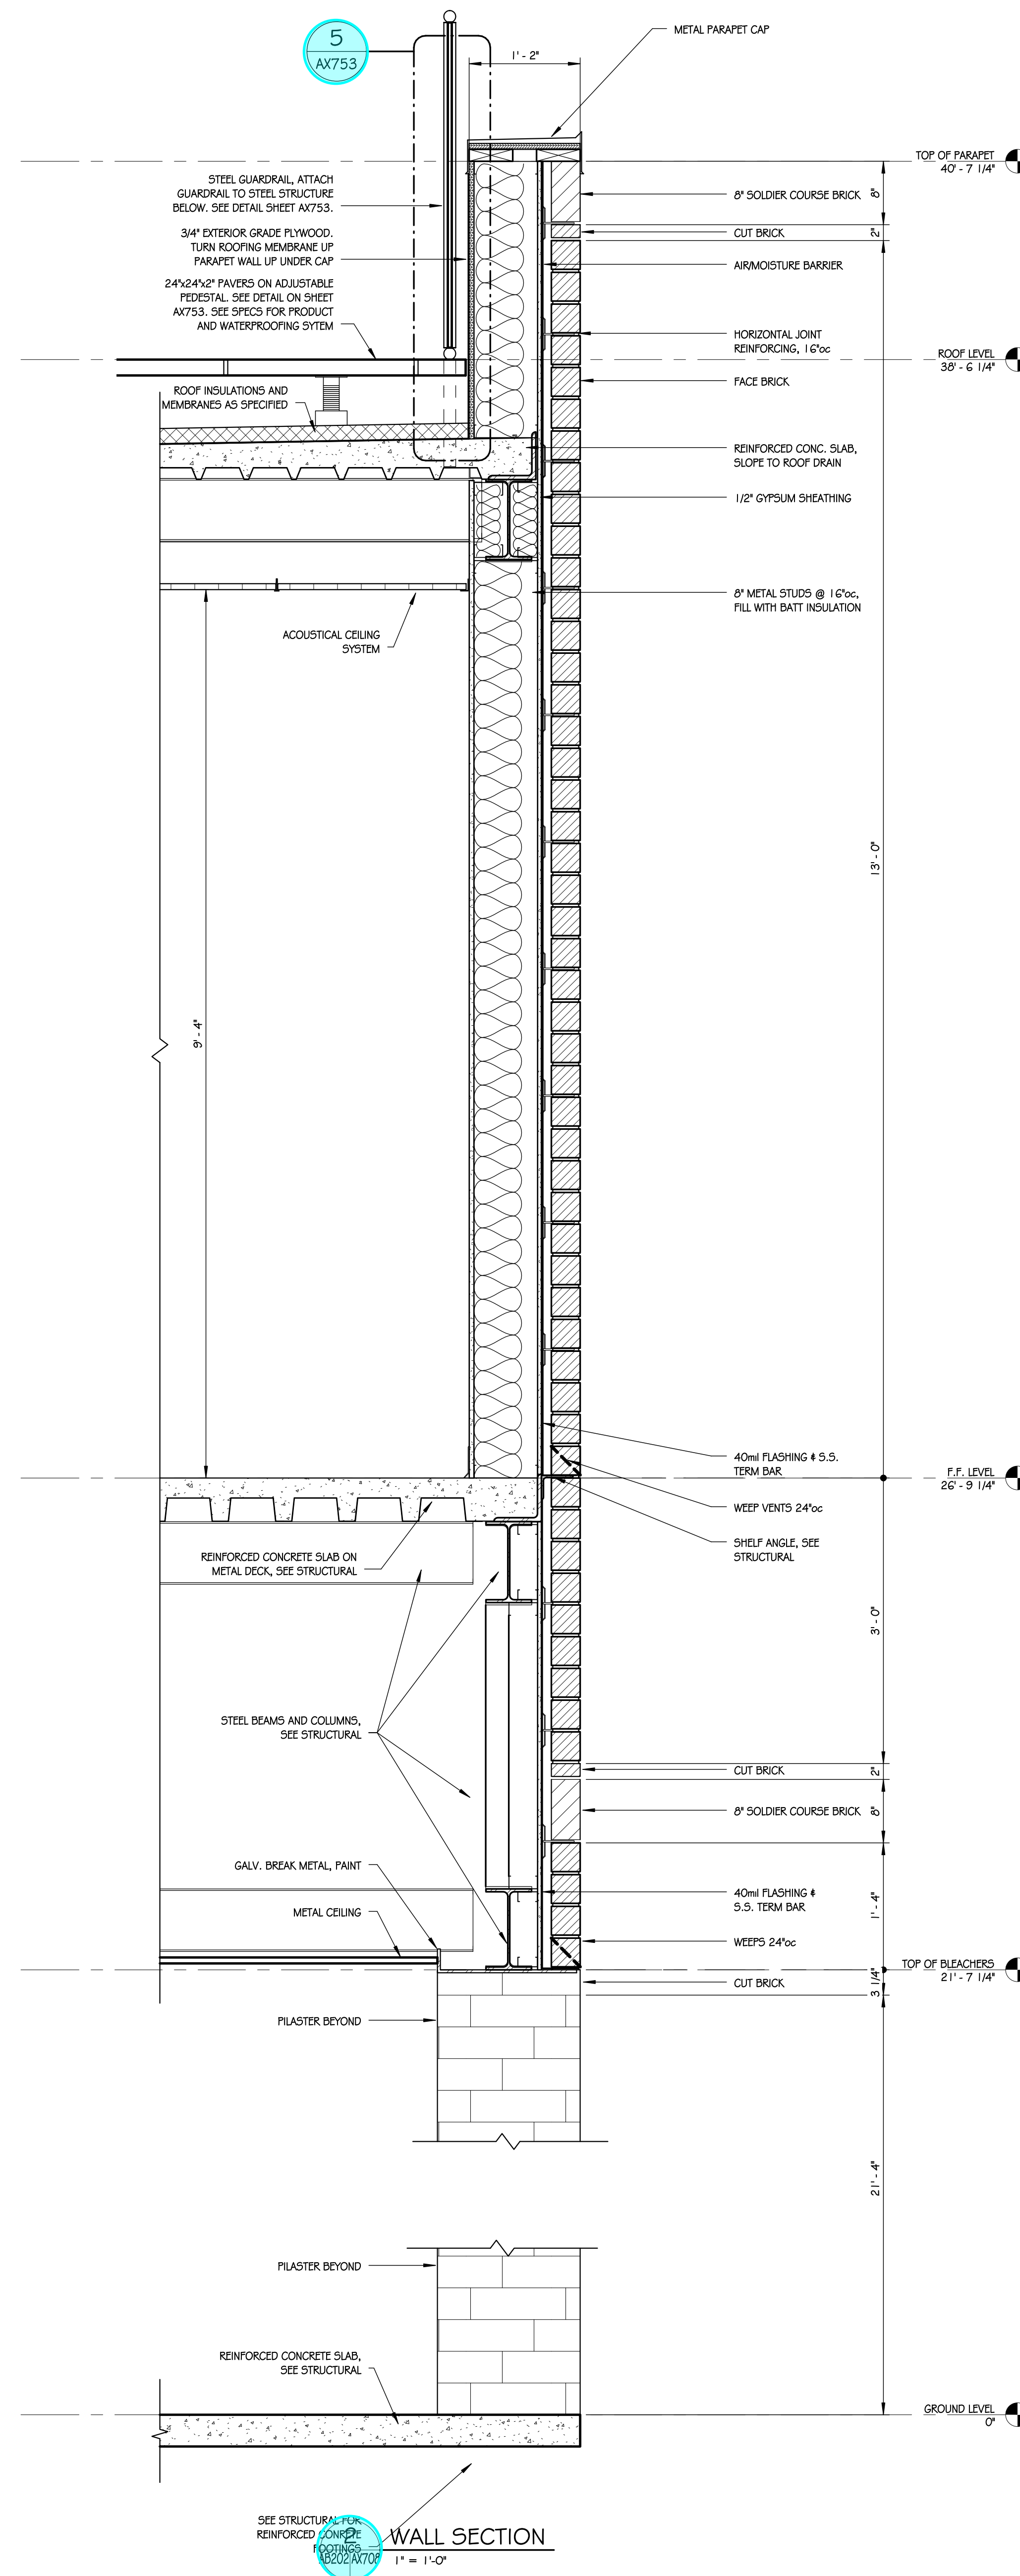

5 WALL SECTION
1" = 1'-0"

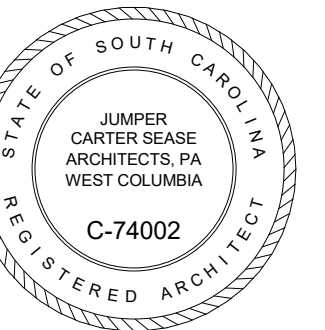

No	Description	Date

DRAWN BY:

CHECKED BY:


COMM NO: 16001

DATE: DEC 18, 2016


SHEET TITLE: WALL SECTIONS

SHEET NO:


These drawings are the property of Jumper Carter Sease Architects, PA, and may not be reproduced, copied or used in whole or in part without written consent of the architect. Any infringement will be subject to legal action.

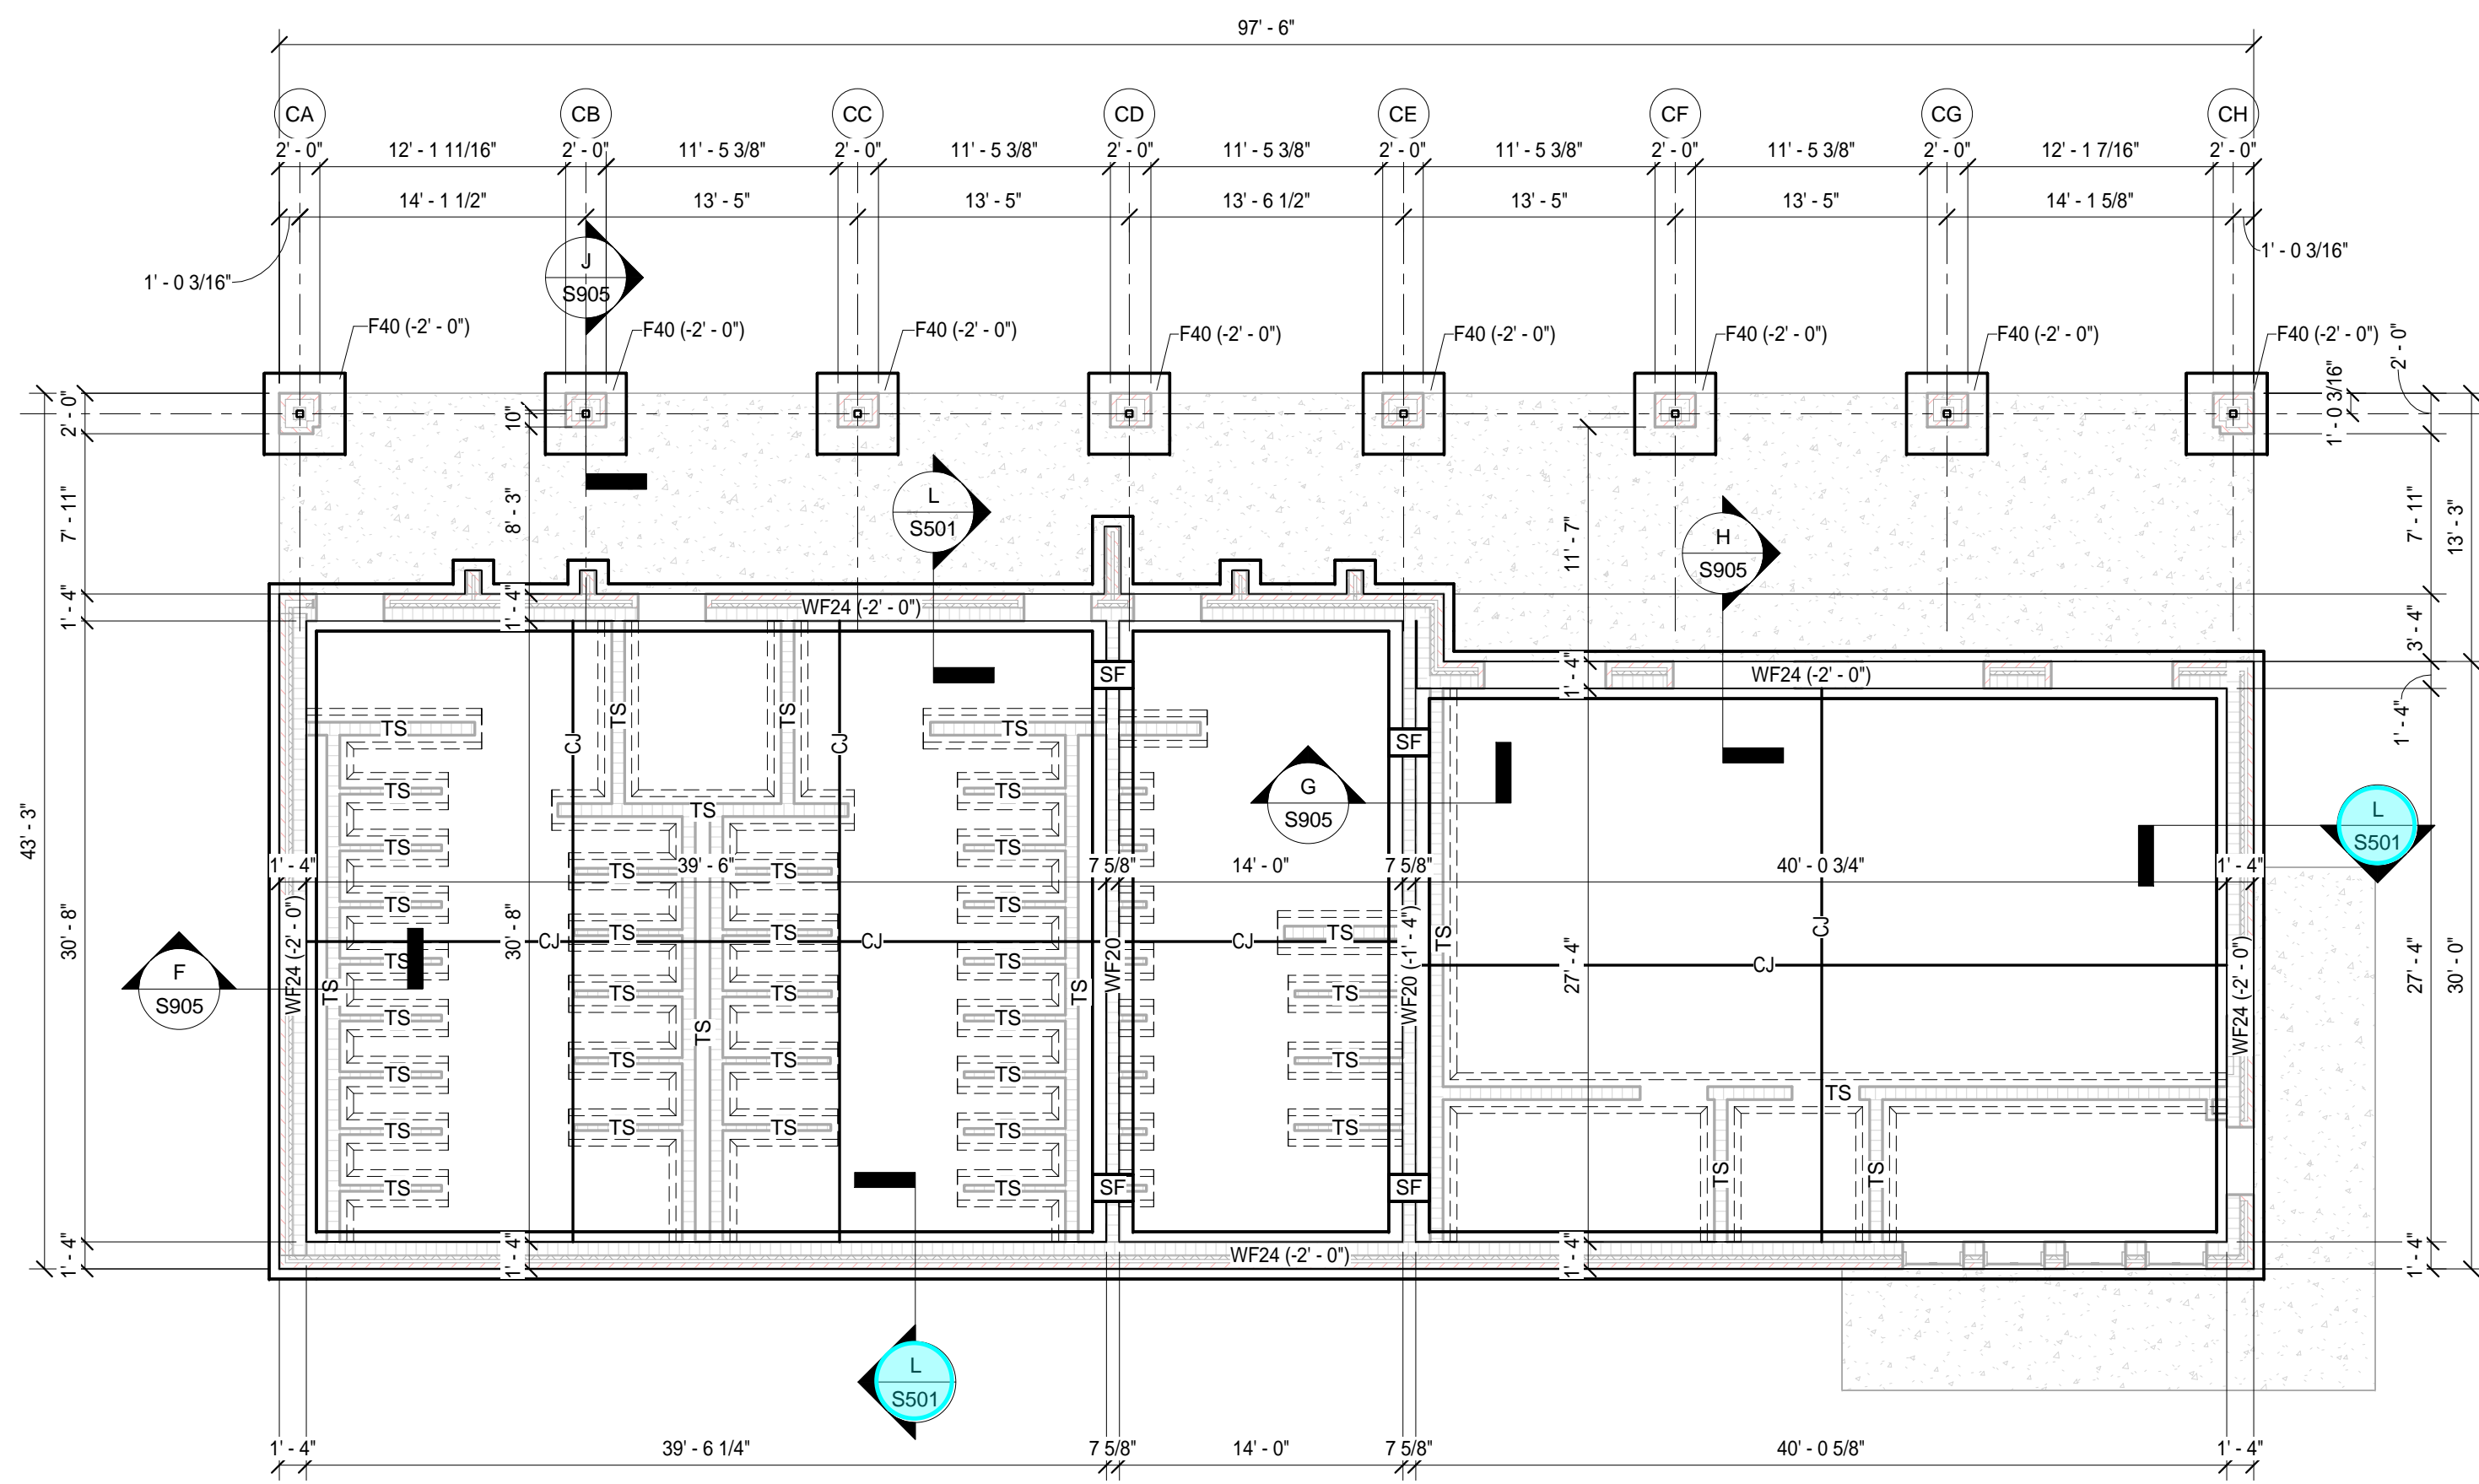

A FOUNDATION PLAN
S905 1/8" = 1'-0"

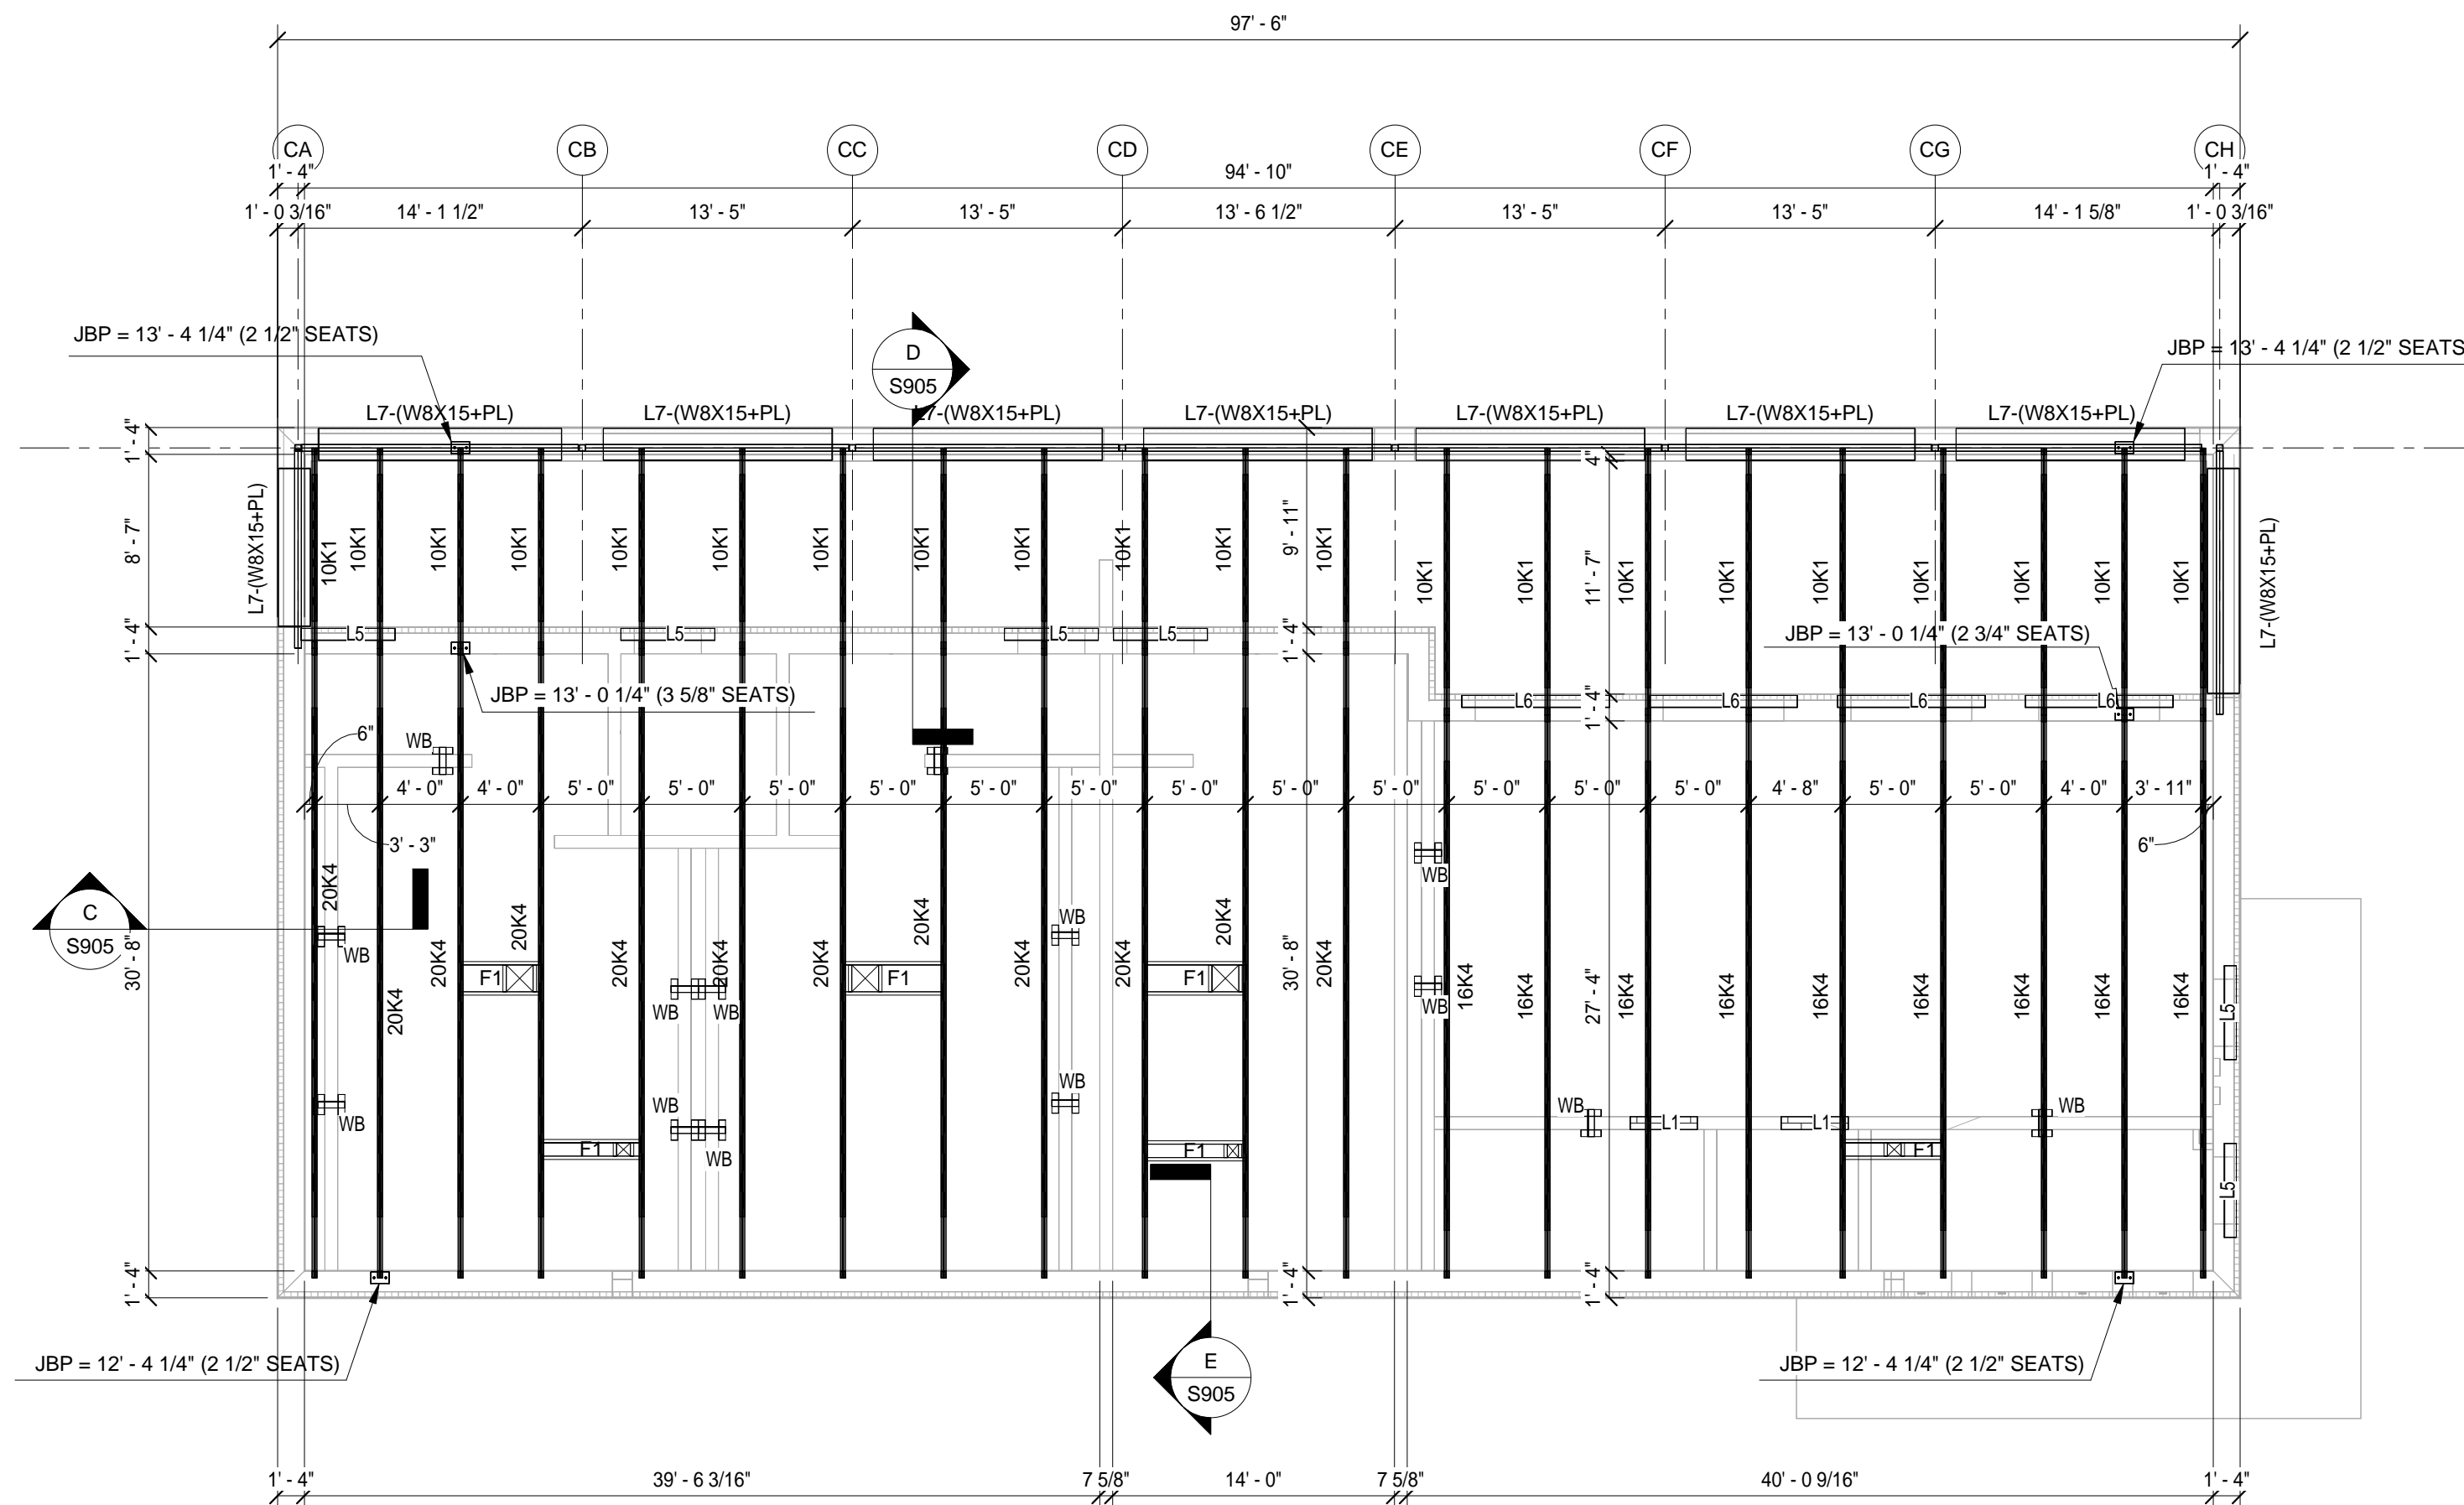


B ROOF FRAMING PLAN
S905 1/8" = 1'-0"

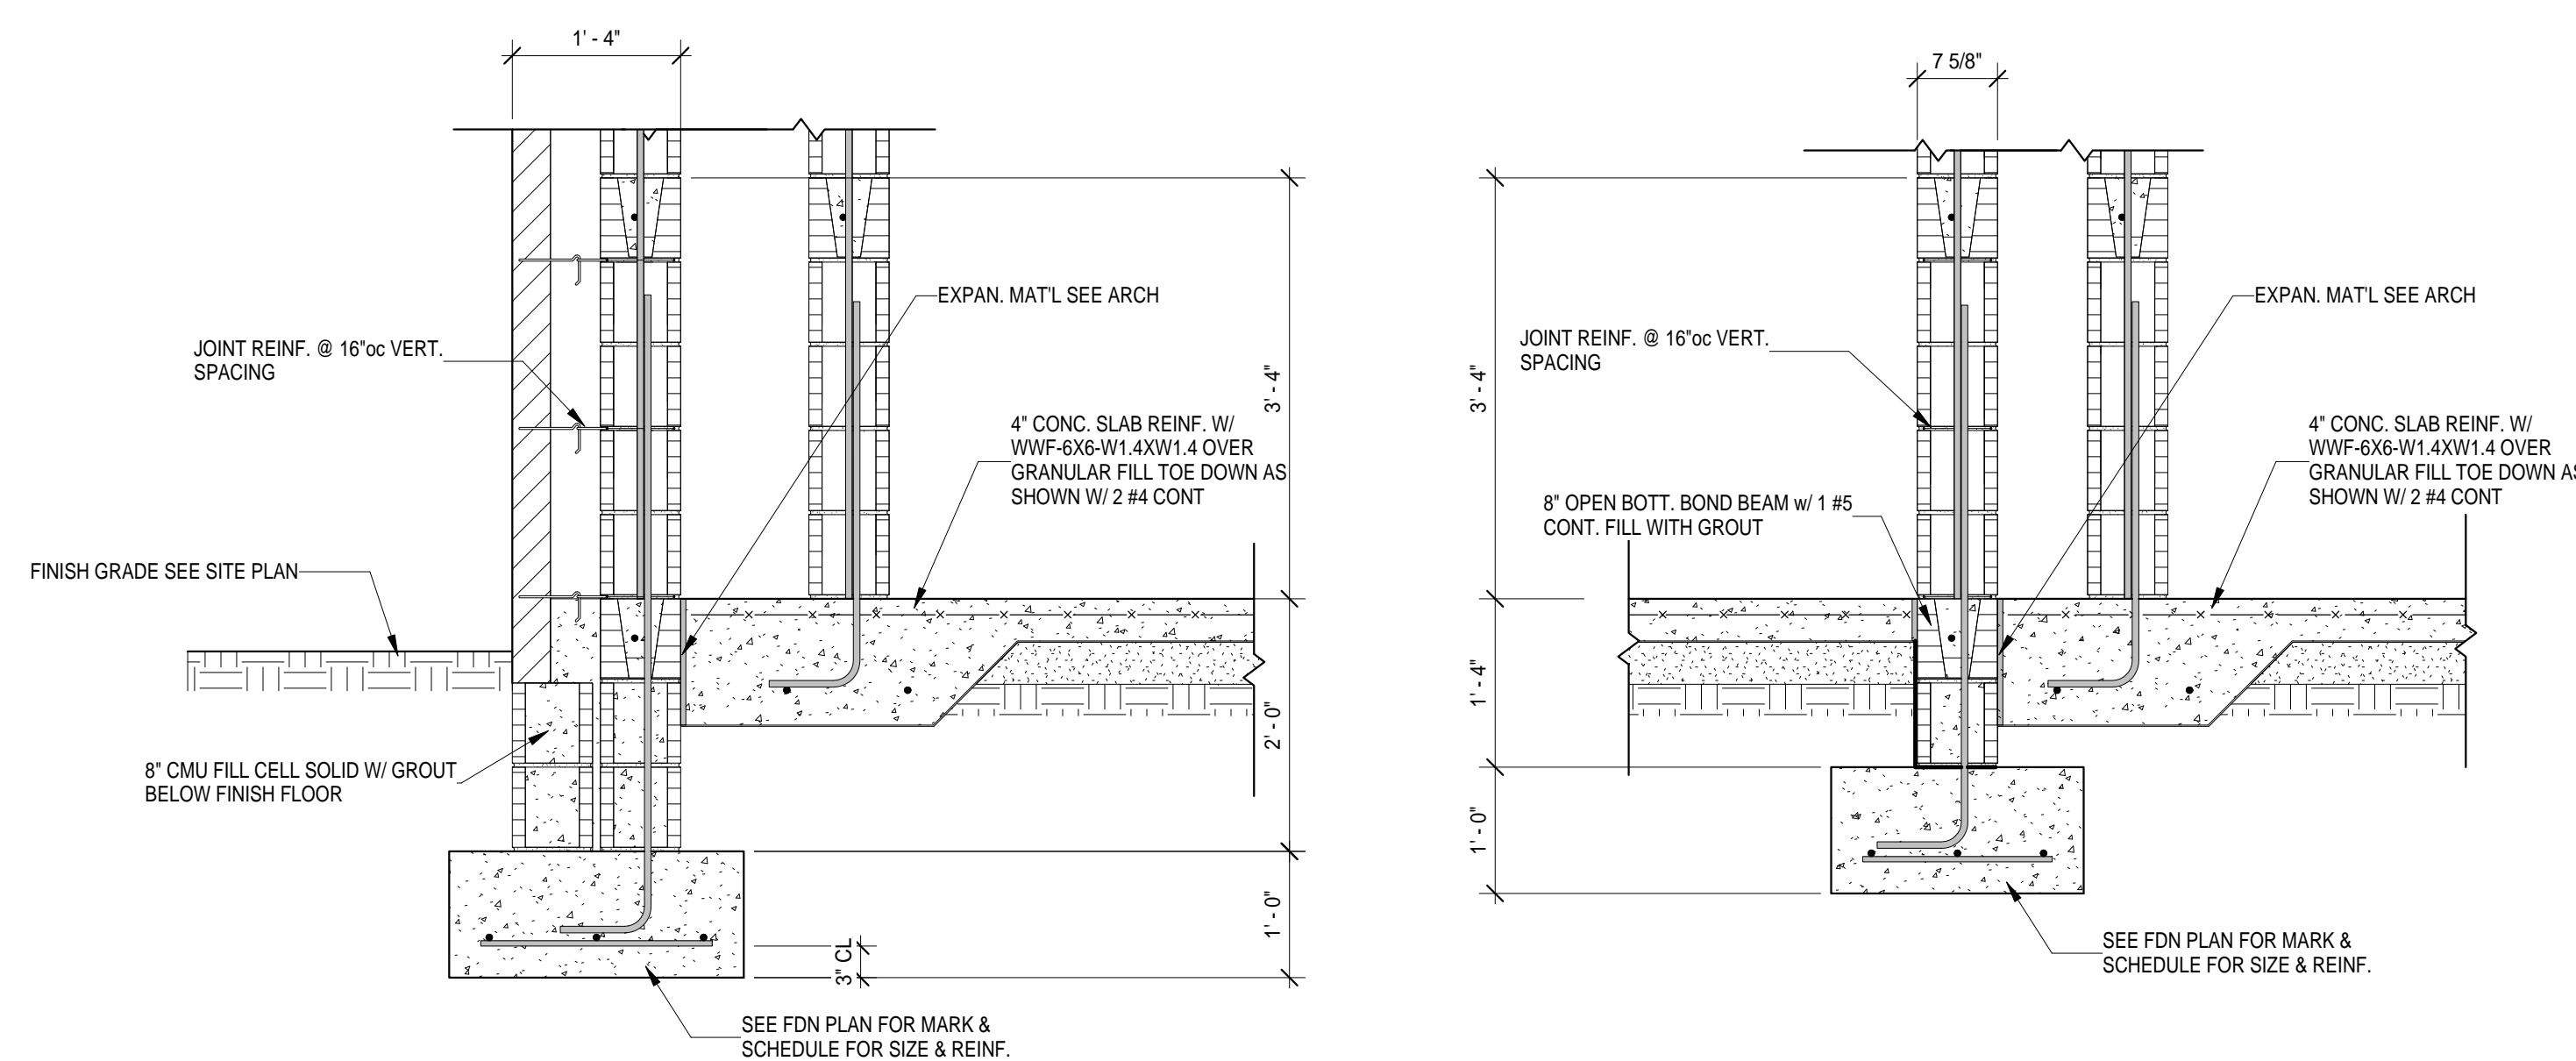


F SECTION
S905 3/4" = 1'-0"


G SECTION
S905 3/4" = 1'-0"

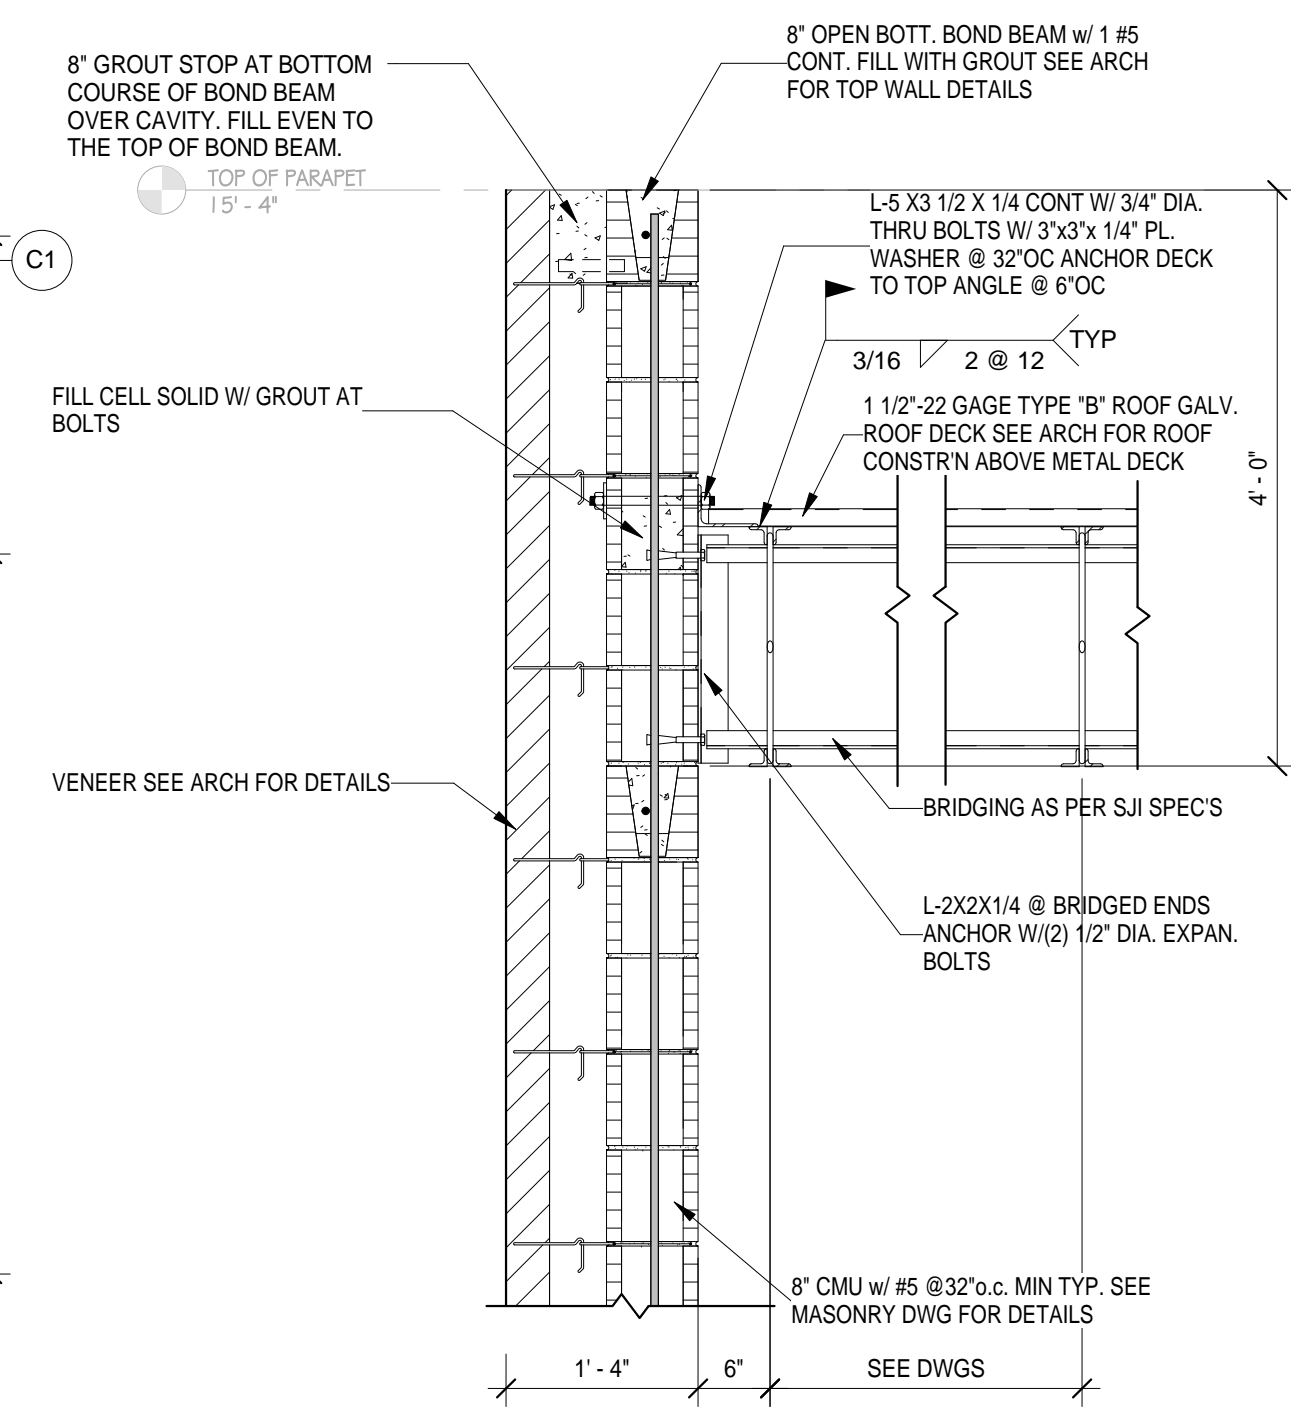


C SECTION
S905 3/4" = 1'-0"

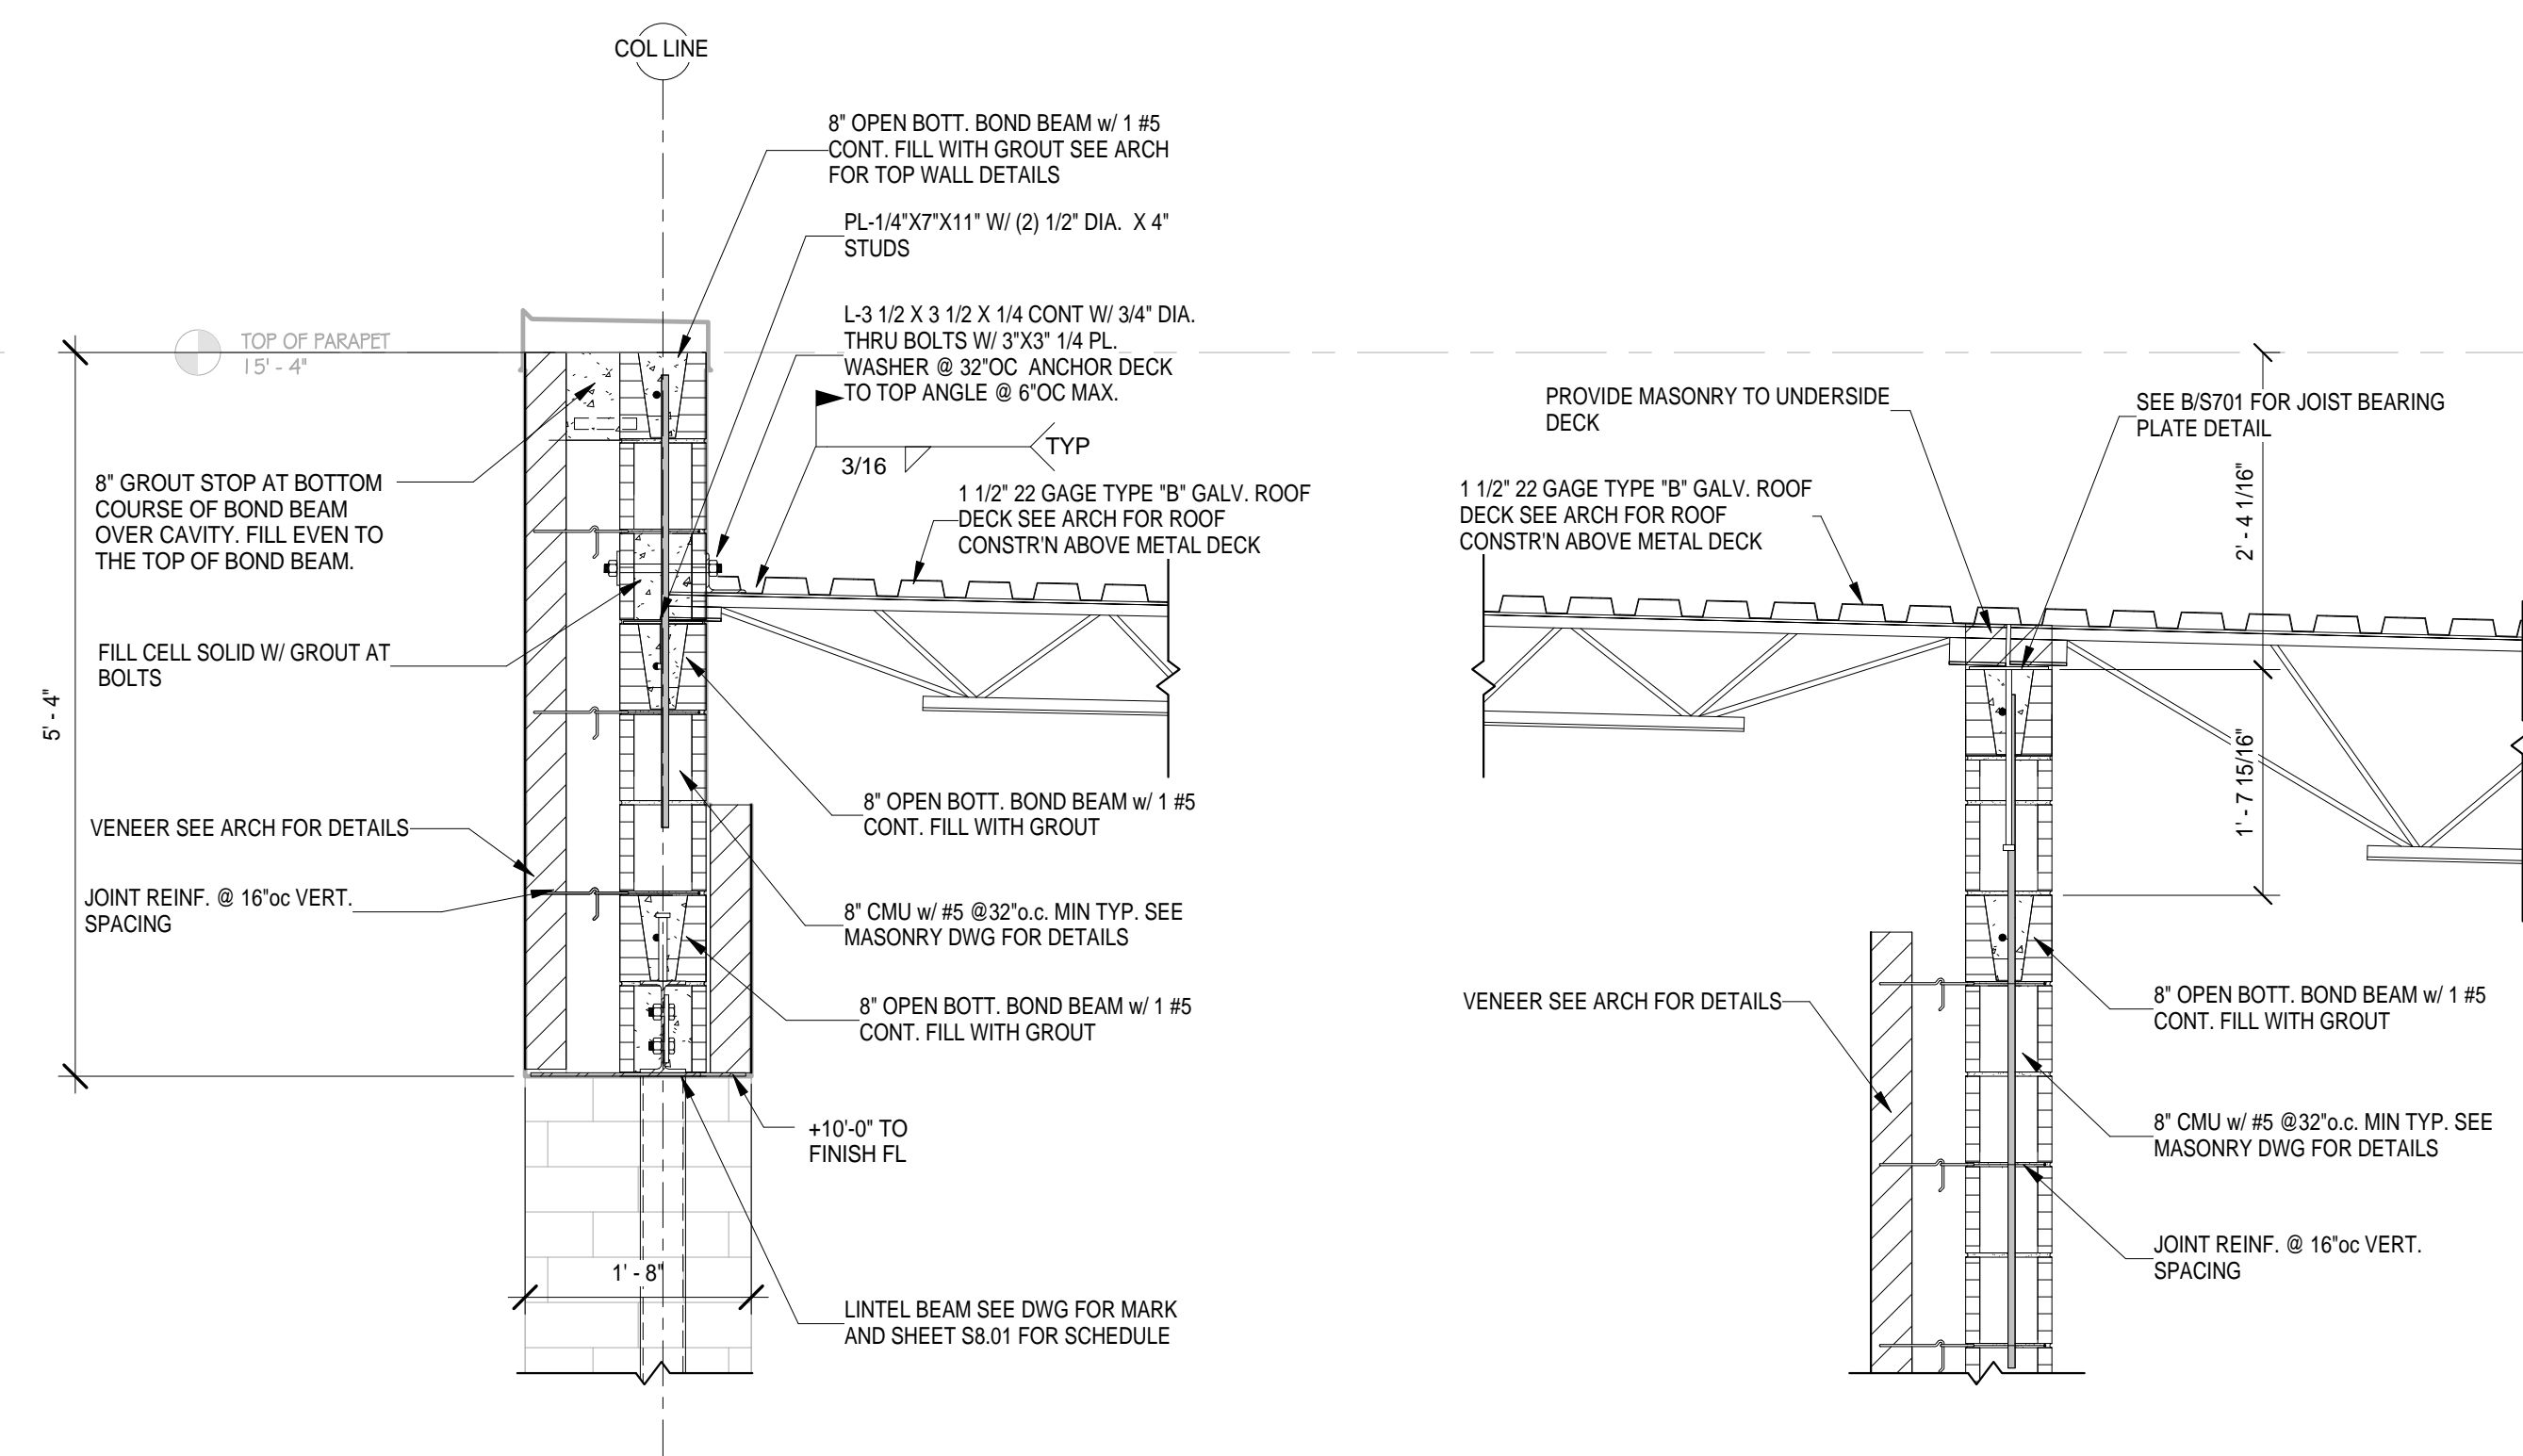


D SECTION
S905 3/4" = 1'-0"

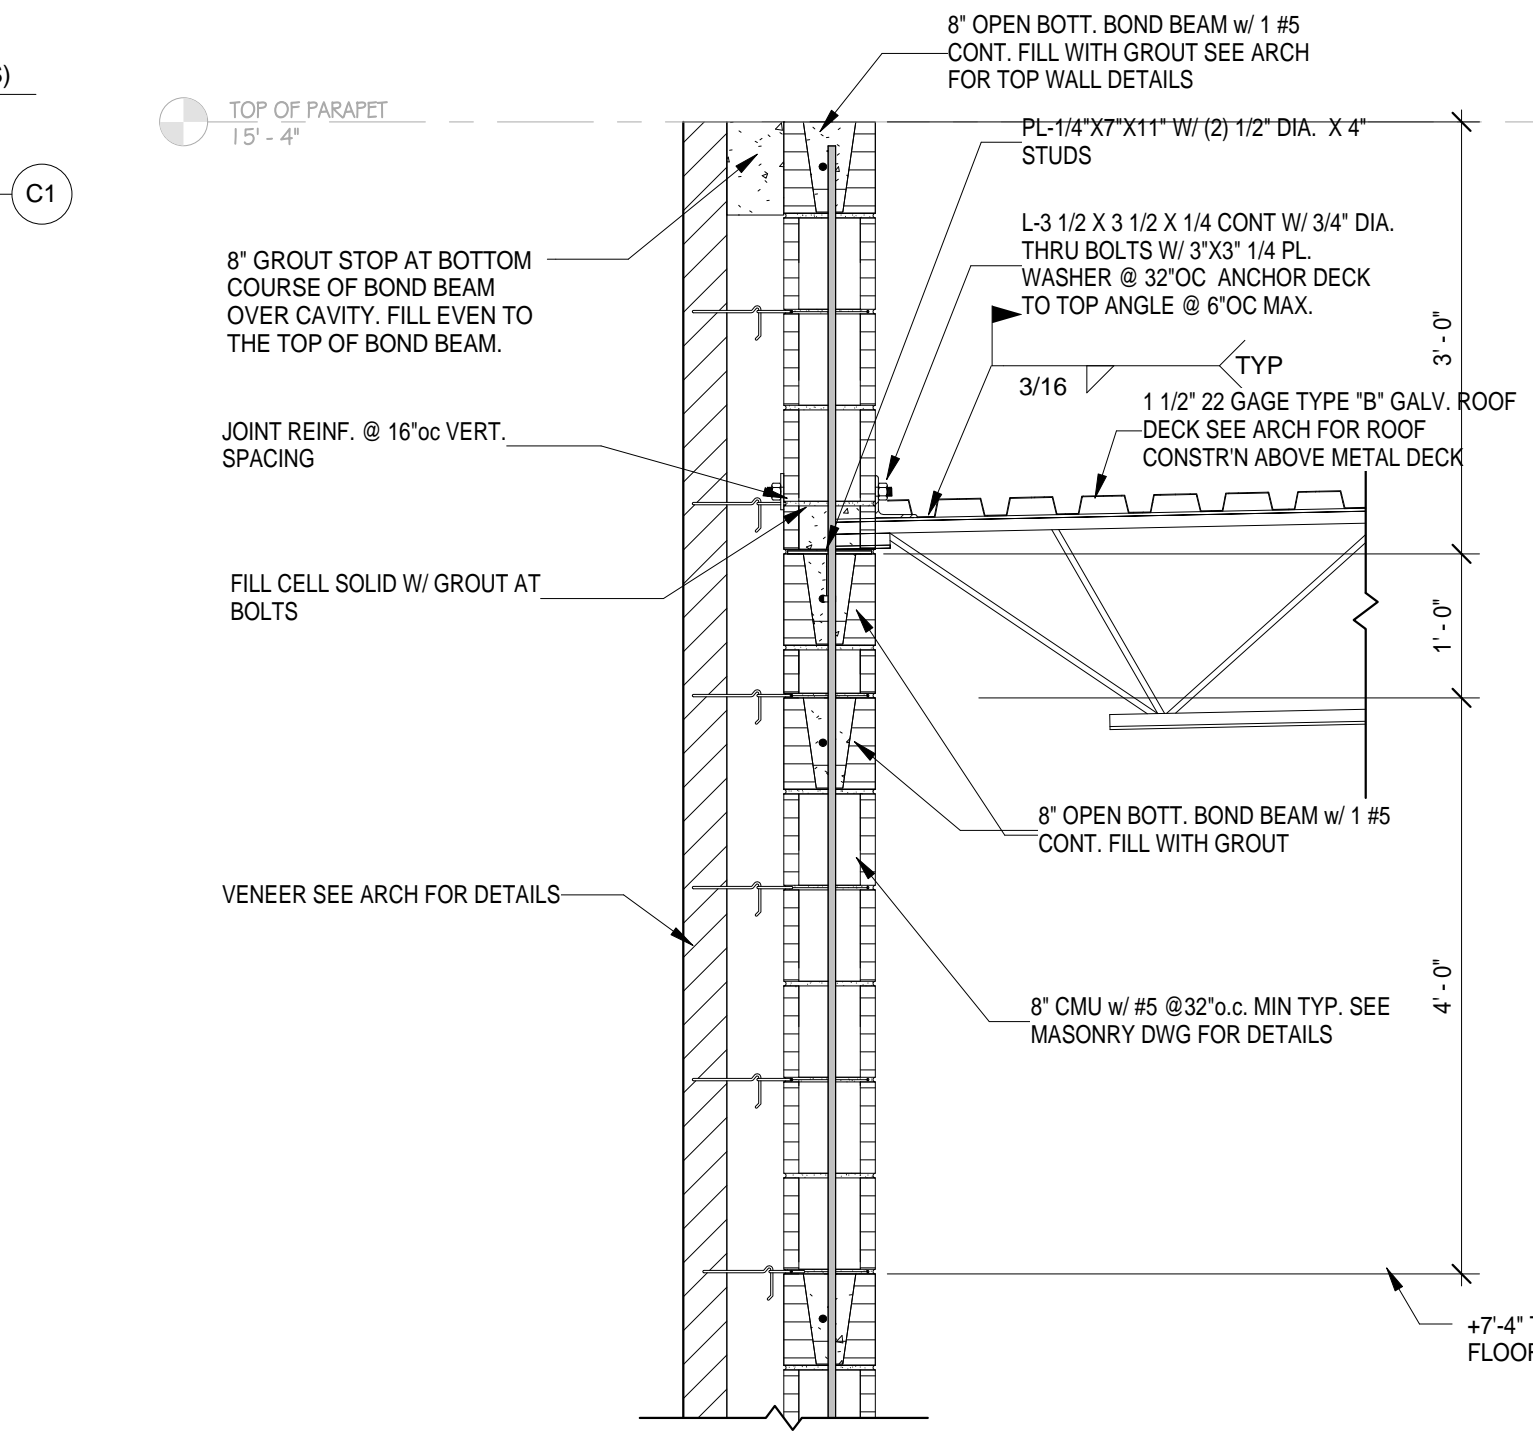



E SECTION
S905 3/4" = 1'-0"

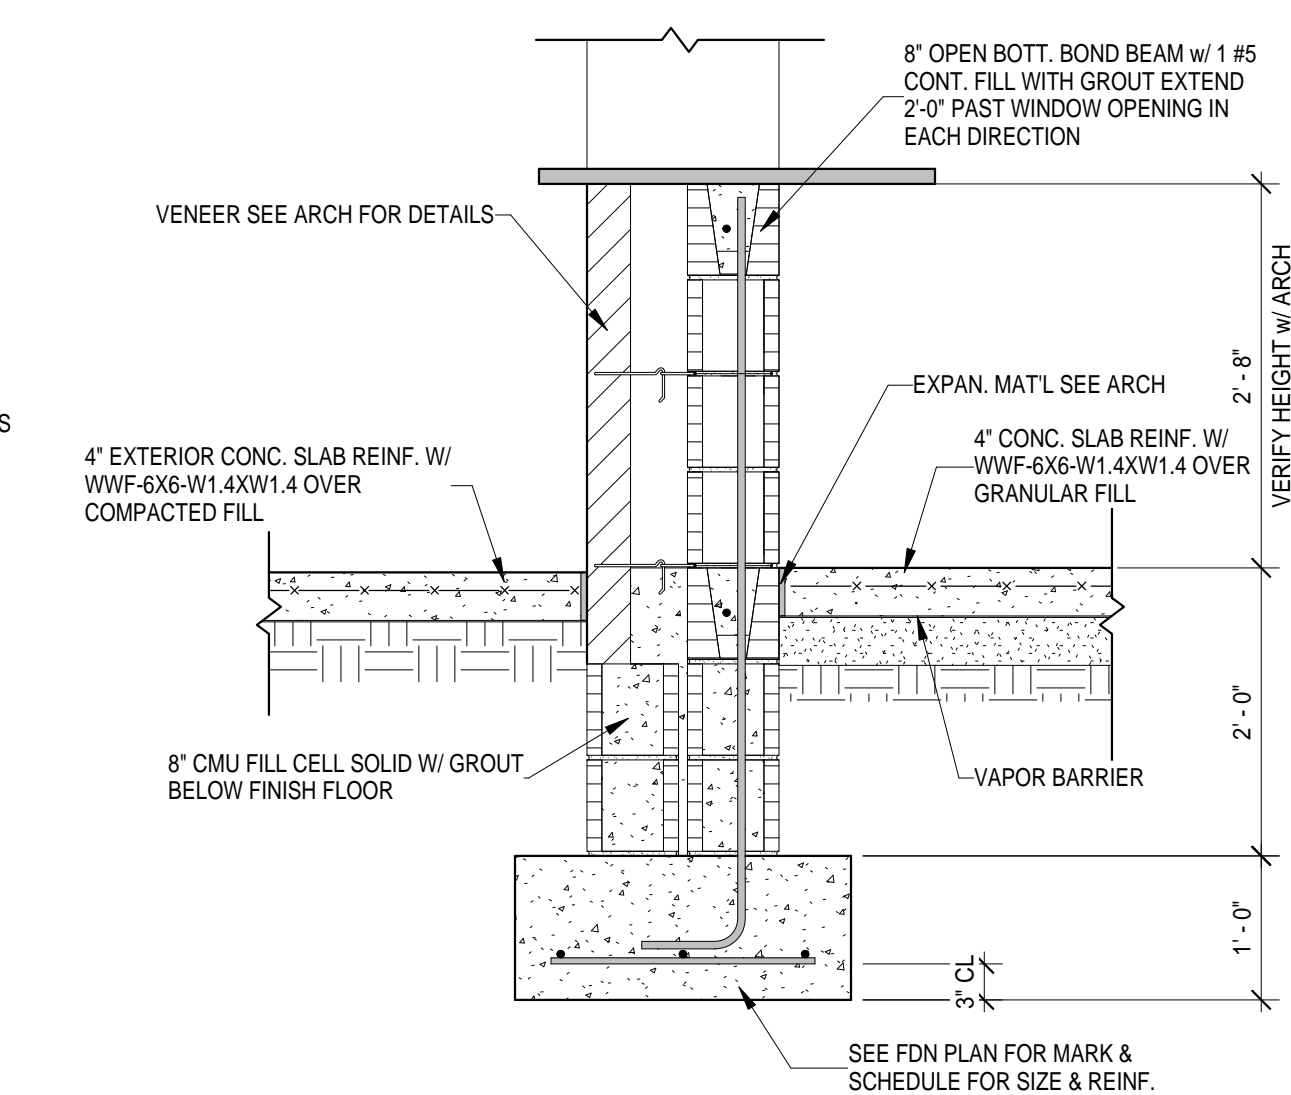

H SECTION
S905 3/4" = 1'-0"

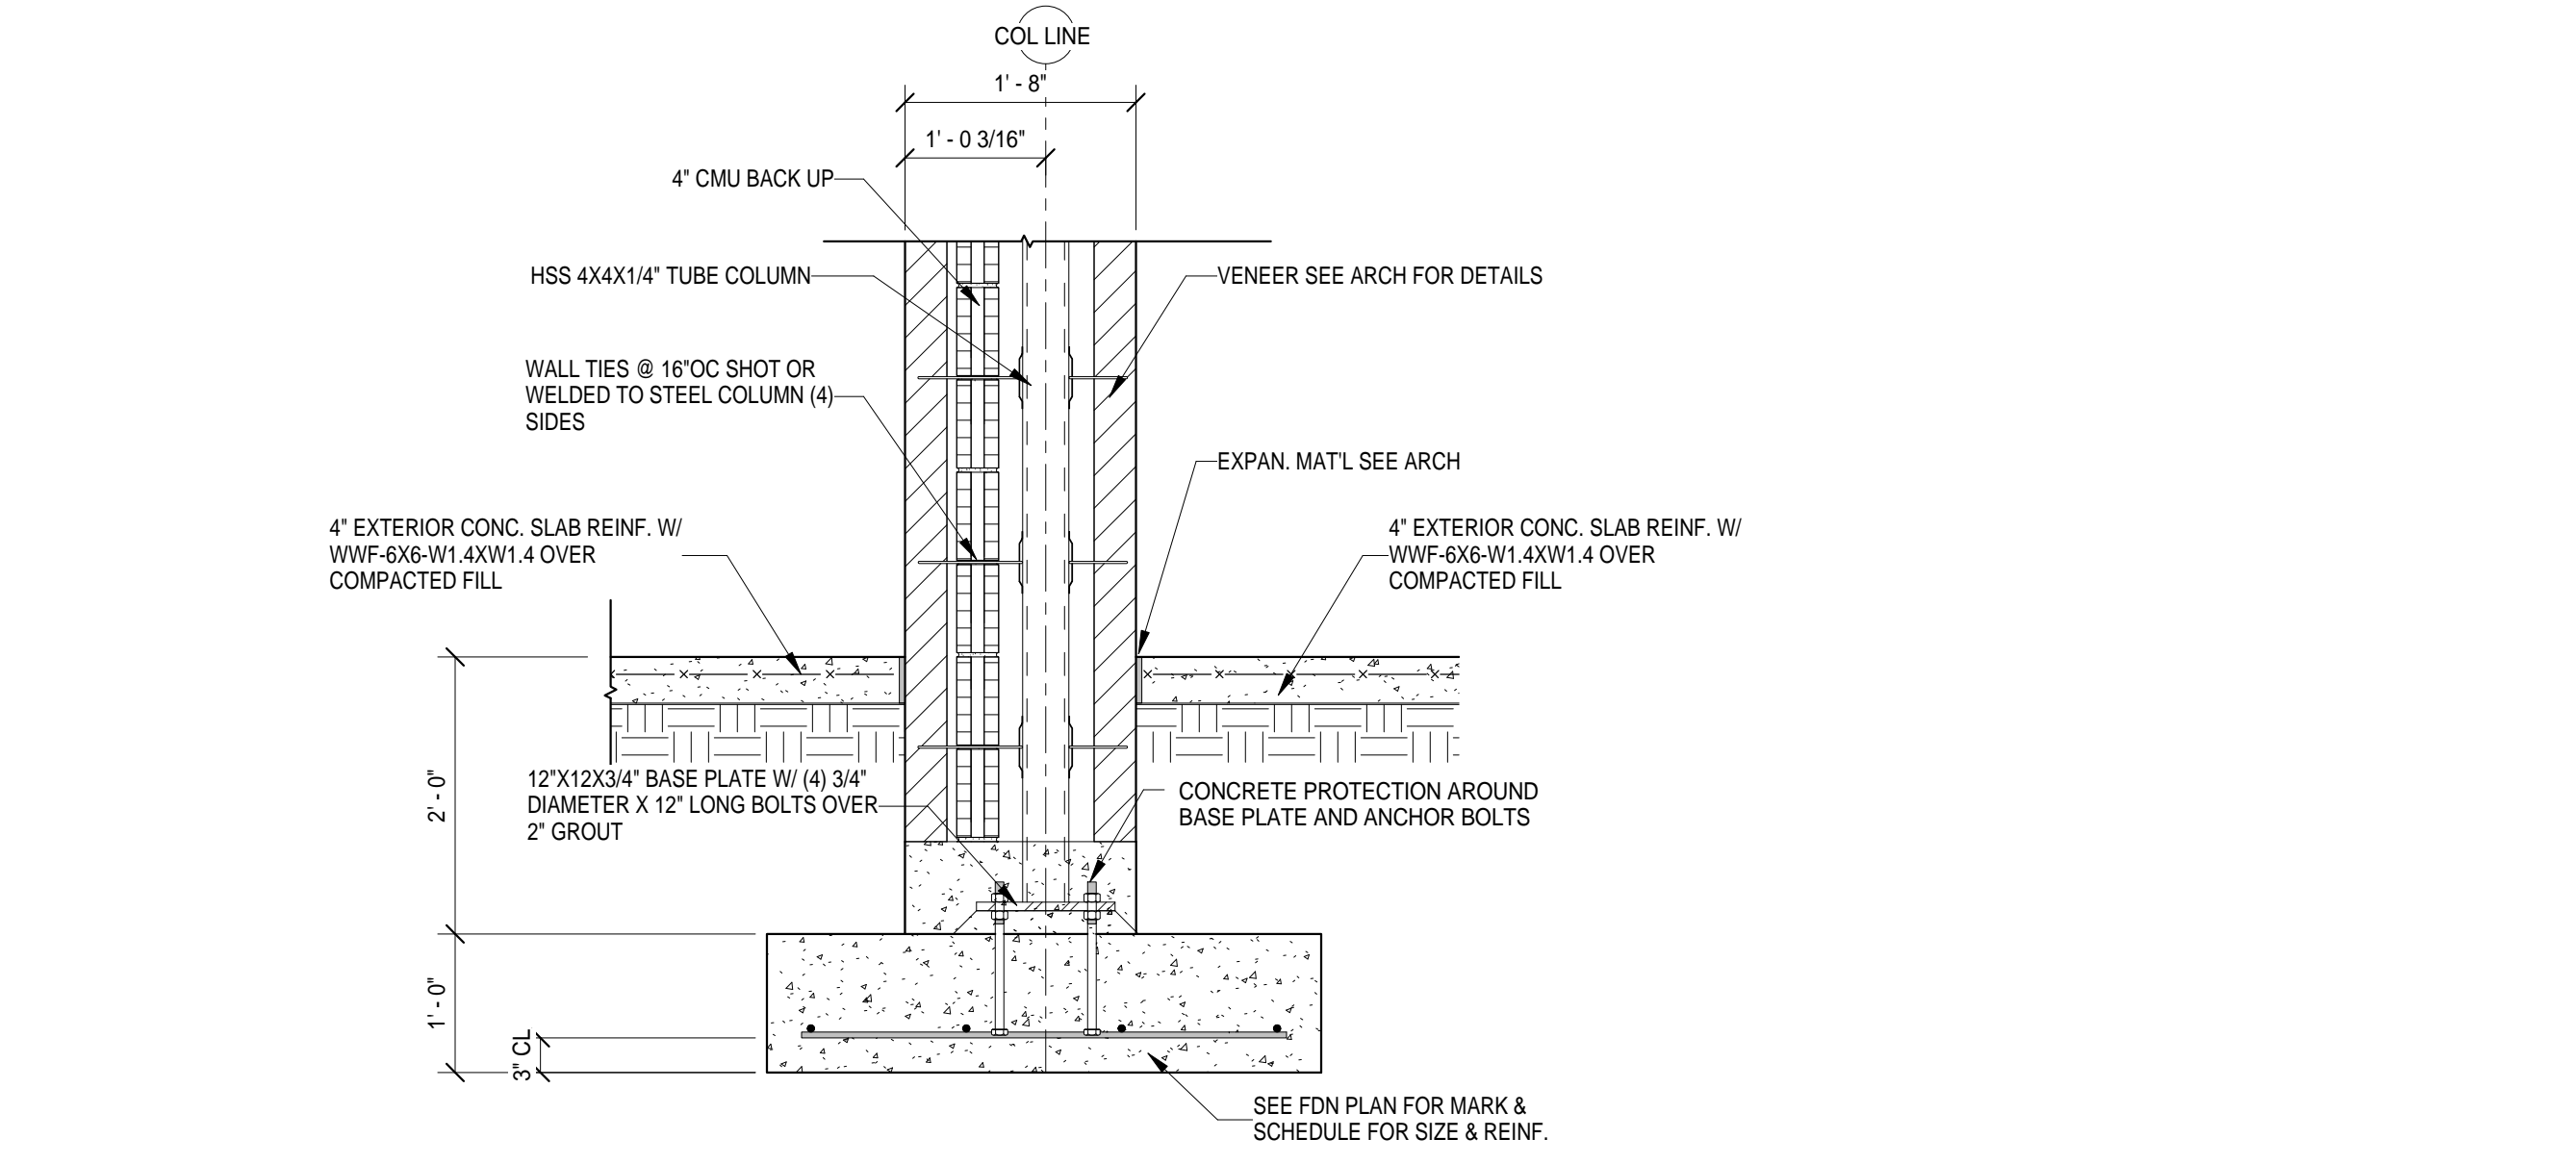

J SECTION
S905 3/4" = 1'-0"

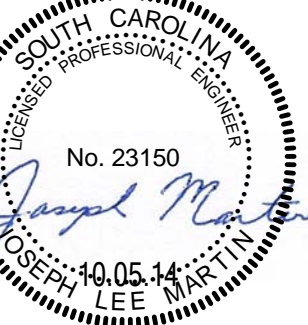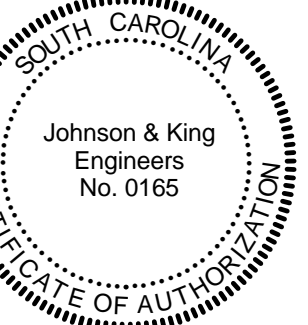

These drawings are the property of Jumper Carter Sease Architects, P.A. and may not be reproduced, copied or used in whole or in part without written consent of the architect. Any infringement will be subject to legal action.

CONSTRUCTION DOCUMENTS

No	Description	Date

DRAWN BY: **LWK**
CHECKED BY: **LWK/JLM**
COMM NO.: **16001**
DATE: **DEC 18, 2016**
SHEET TITLE: **STRUCTURAL
PLANS & DETAILS
BUILDING "C"
FOOTBALL
CONCESSIONS**
SHEET NO.: