



2 PLAN

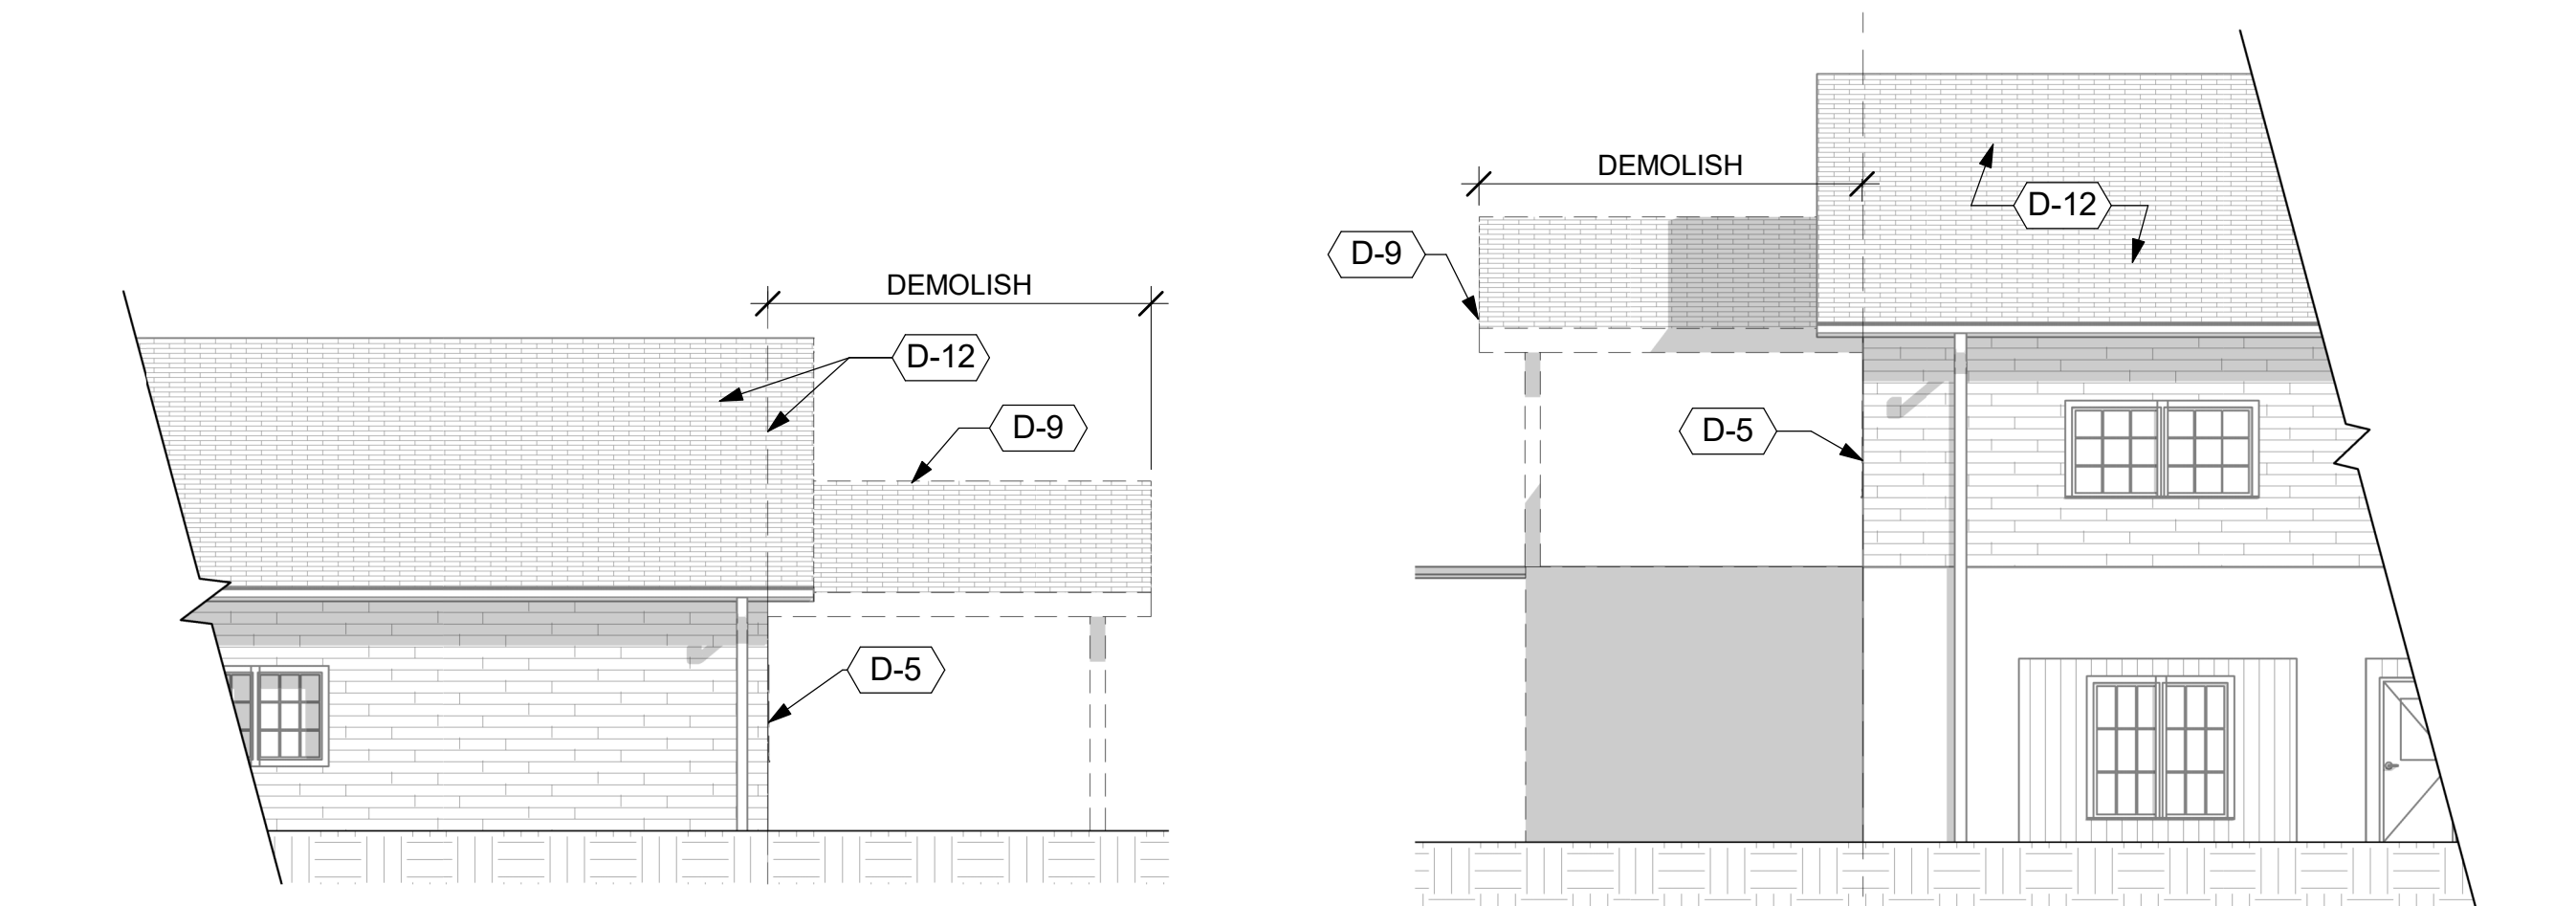

4 DEMOLITION - NORTH ELEVATION

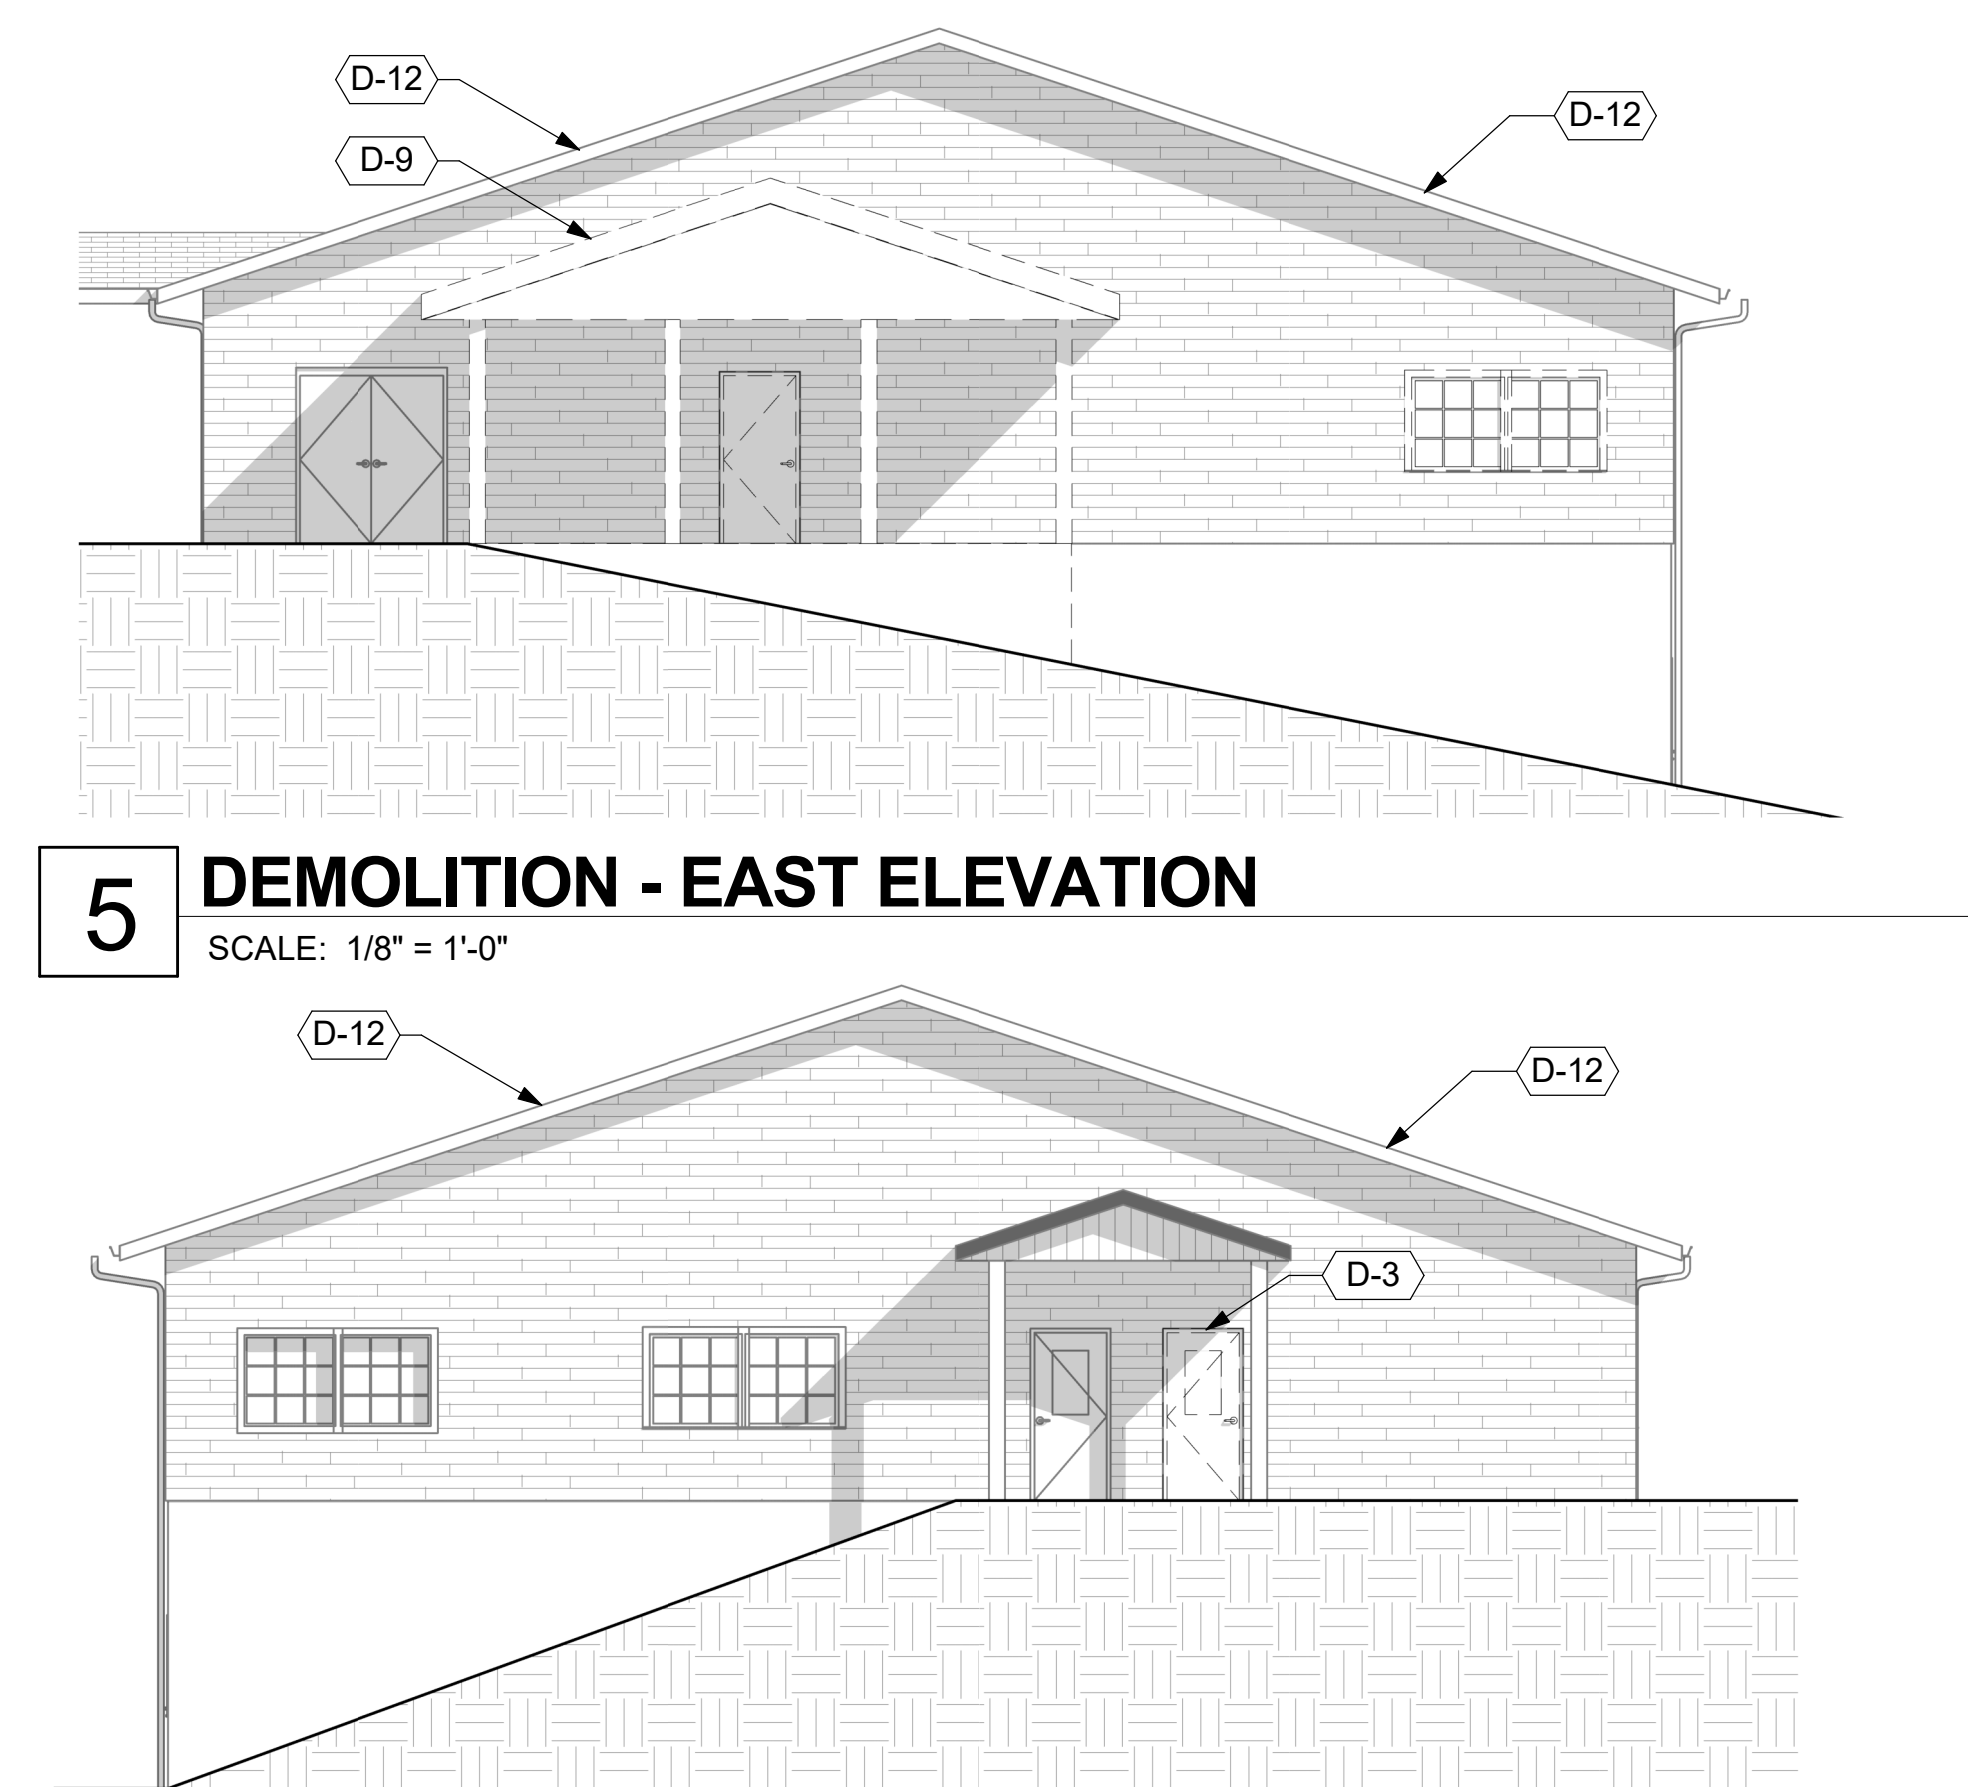

6 DEMOLITION - WEST ELEVATION
SCALE: 1/8" = 1'-0"

[illegible]