



10/20/2023 4:38:05 PM
 A:\Arch\Draw\53680-00\Forsyth Library Renovation\A310\Forsyth Library_V1.rvt

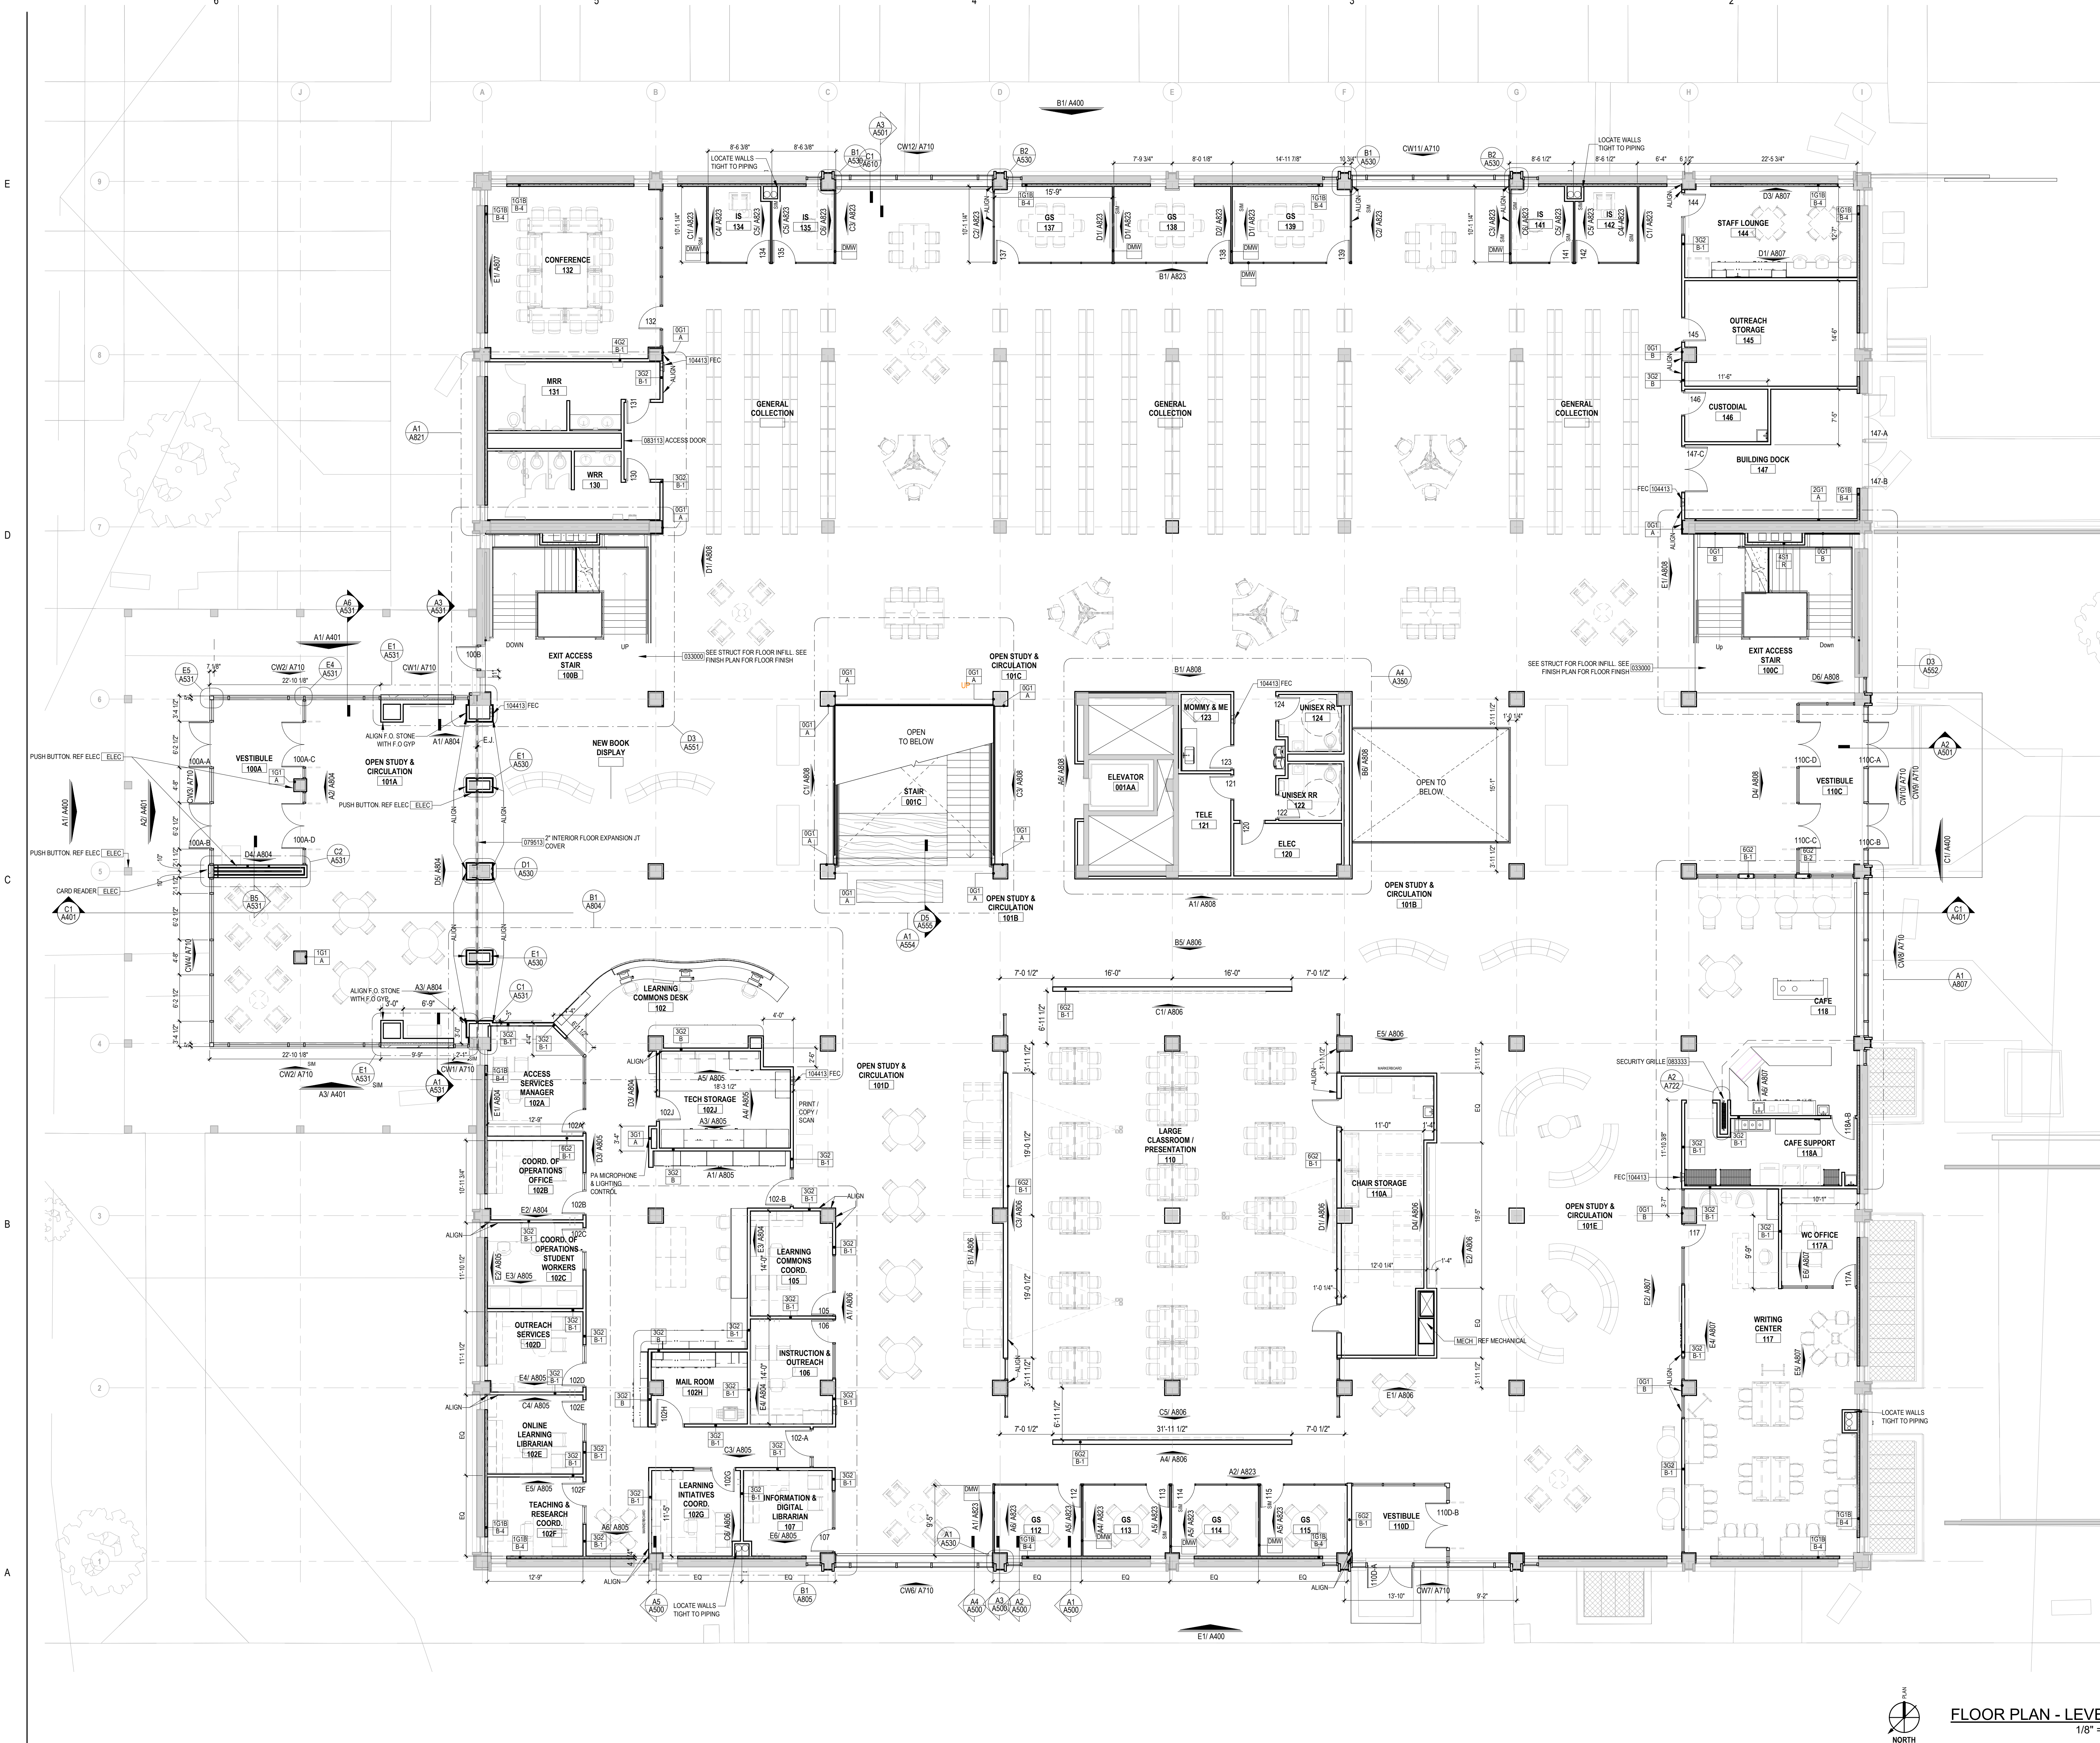

- PLAN NOTES**
1. ALL NEW WALLS TO BE 3/2" A UNLESS NOTED OTHERWISE.
 2. REFER TO SHEET A110 FOR BUILDING CODE ANALYSIS AND A150 FOR WALL TYPES.
 3. PROVIDE BLOCKING IN WALL OR CEILING FRAMING FOR ATTACHMENT OF ALL TOILET ACCESSORIES, HANDRAILS, WALL CABINETS, COUNTERTOPS, AV EQUIPMENT, ELECTRICAL, TELEPHONE, SECURITY, AND FIRE ALARM PANELS, WALL MOUNTED FIRE EXTINGUISHERS, FIRE EXTINGUISHER CABINETS, SHELVING, AND ANY OTHER EQUIPMENT REQUIRING SECURE ATTACHMENT TO THE WALL.
 4. SEAL ALL NEW AND EXISTING PENETRATIONS THRU FIRE RATED SEPARATION WALL AND ACoustICAL WALL ASSEMBLIES AND CEILINGS WITH APPROVED UL LISTED METHODS AND MATERIALS FOR PRESCRIBED PENETRATION.
 5. VERIFY REQUIREMENTS OF ALL OWNER FINISHED ITEMS AND ANY ADDITIONAL WORK TO BE DONE UNDER SEPARATE DOCUMENTS OR AGREEMENT W/ OWNER BEFORE PROCEEDING W/ WORK AND COORDINATE WITH MEP EQUIPMENT AND SCOPE OF WORK.
 6. ALL EXTERIOR WINDOWS SHALL HAVE A SOLID SURFACE WINDOW SILL U.N.O. FIELD MEASURE ALL FINISHED OPENINGS PRIOR TO WINDOW SILL FABRICATION. PROVIDE SEALANT AT ALL EDGES OF SILL ABUTTING NEW FINISHES.
 7. SEE SHEET A100 FOR FIRE EXTINGUISHER CABINET DETAIL.
 8. REFER TO FINISH PLANS FOR CORNER GUARD LOCATIONS.
 9. NEW INSULATION LAYER AT EXTERIOR WALL - WALL ADDITION DESIGNATED "4" IS 2" RIGID INSULATION WITH 1/8" OR 3/8" METAL STUDS AND 5/8" GYPSUM BOARD.
 10. SEE SHEETS A800A10A800 FOR PARTITION HEAD CONSTRUCTION.

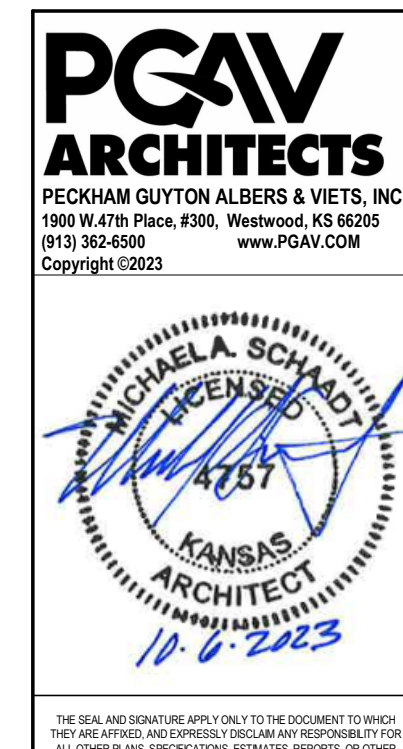

BRACK & ASSOCIATES
 1501 SW Gage Blvd
 Topeka, KS 66614
 785.271.4644
 www.brackkpa.com

Bob D Campbell
 4338 Bellview
 Kansas City, Missouri 64111
 816.531.4144
 816.531.8572 fax
 www.bobcampbell.com

Drigo Design Group, PA
 1017 Downing Avenue
 Hays, KS 67601
 785.821.4300
 www.drigo-design.com

Kansas Department of Administration
 Office of Facilities & Property Management
 Landon State Office Building
 800 SW Jackson, Suite 600
 Topeka, Kansas 66612-1220
 Phone 785.296.8899
 Fax 785.296.8898

PROJECT:
**FORT HAYS STATE UNIVERSITY
 FORTSYTH LIBRARY RENOVATION**
 Hays, Kansas
 Building Number 24600-00127

DRAWN BY: Author
 CHECKED BY: Checker

Revisions		
No.	Date	Description

PG&A PROJECT NUMBER:
53680-00
 Original Size: 11" x 17"
 Drawing only has been reduced.

DATE:
10/06/2023

SHEET TITLE:
LEVEL 1 FLOOR PLAN

PG&A PROJECT NUMBER:
A-014564

SHEET NUMBER:
A310

ISSUED FOR:
ORIGINAL CONTRACT DOCUMENTS

FLOOR PLAN - LEVEL 1 A1
 1/8" = 1'-0"