



TULARE CITY

School District

ADDENDUM # 1 TO BID DOCUMENT
Installation of Painting at various sites
BID OPENING: Wednesday, March 18, 2020 at 11:00 a.m.

Specifications for Addendum #1 to the above Bid Document are attached. They contain specs for the addition of:

1. In all Classrooms & Multi-Purpose Room Contractor must caulk all joints, corners, & at top of T-bar ceiling. Owner will supply the Caulk.
2. Los Tules Middle School – Multi Purpose room Contractor to paint walls, interior doors, inside of jambs, paint 3 sides of metal doors, & paint 4 side of all wood doors. Multi-Purpose room hallway, Contractor to paint walls and ceiling, interior doors, inside of jambs, paint 3 sides of metal doors & 4 sides of all wood doors. See drawing attached.

Please sign, date and return the bottom portion of this notice acknowledging receipt of this addendum #1 either by fax to Annette Borges/TCSD 559-685-7248, email to aborges@tcsdk8.org or mail to 600 N Cherry St, Tulare, CA 93274.

By: Joyce Nunes
Joyce Nunes, Assistant Supt. of Business/Psychological Services
Tulare City School District

----- (Cut here) -----

I hereby acknowledge receipt of Addendum #1 to the bid for Installation of Painting at various sites. Bid Opening on Wednesday, March 18, 2020 at 11:00 a.m. and will include the cost for this addendum in my bid for this project.

Company: _____

By: _____

Title: _____ **Phone:** _____

Fax: _____ **Dated:** _____

Please fax to Annette Borges/TCSD at 685-7248, e-mail to aborges@tcsdk8.org or mail to 600 N. Cherry St., Tulare prior to the bid opening on Wednesday, March 18, 2020, at 11:00 a.m.

Board of Trustees

President Vice President Clerk
Melissa Janes Irene Henderson Daniel Enriquez

Members
Teresa Garcia
Willard Epps

Administration

Superintendent Ass't Supt., Ass't Supt., Ass't Supt.,
Brian Hollingshead Personnel Business Student Services
Philip Pierschbacher Joyce Nunes Paula Adair



600 N. Cherry St.
Tulare, CA 93274



559.685.7200
559.685.7248 Fax




tcsdk8.org



facebook.com/tcsdk8

- New Construction
- Modernization/Reconstruction

- Existing 1-A
- Proposed 2-A
- Final 3-A

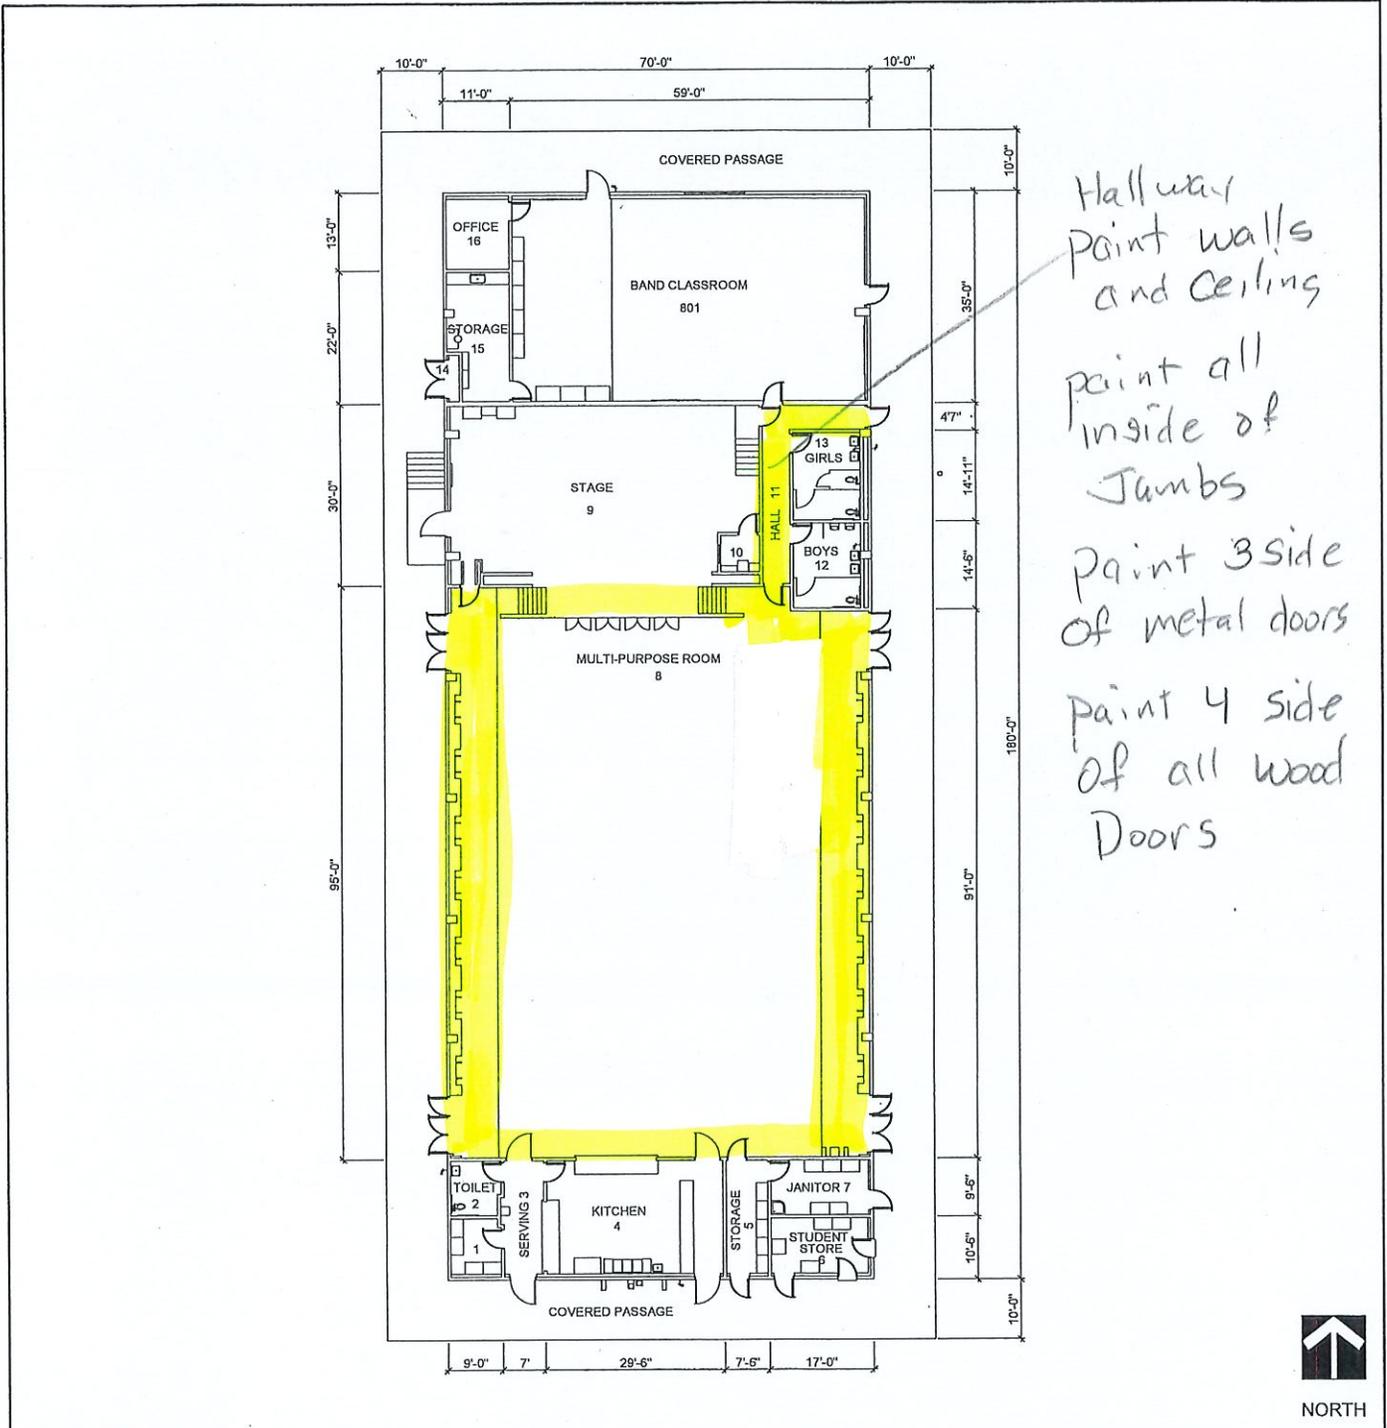


Hallway
 paint walls
 and ceiling

paint all
 inside of
 Jambs

paint 3 side
 of metal doors

paint 4 side
 of all wood
 Doors

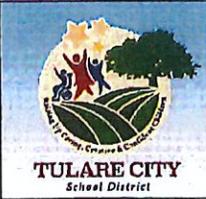

BUILDING "E": FLOOR PLAN

LOS TULES MIDDLE SCHOOL
 801 West Gail Avenue - Tulare, CA 93274

Web Site: www.tcsdk8.org
 Phone: (559) 685-7200, Fax: (559) 685-7248

Scale: 1"=30'-0"
 D.S.A.#: 61292
 23 Apr 18
 Page 17 of 27

