



Bid #18-1963 Bleachers for Sullivan Middle School

Addendum #1: Question and Answers

April 30, 2019

QUESTIONS

1. What size is the concrete pad for the bleachers?
150' x 15'
2. Where is the pad located?
Please see the attached drawing.
3. Is the concrete slab to be included in the bid price for the Bleachers?
No, the concrete pad has already been poured.

SPACE INTENTIONALLY LEFT BLANK

1. THIS DRAWING IS THE PROPERTY OF CAMPCO ENGINEERING, INC. AND IS NOT TO BE REPRODUCED OR COPIED IN WHOLE OR IN PART. IT IS NOT TO BE USED ON ANY OTHER PROJECT AND IS TO BE RETURNED ON REQUEST.

2. MATERIALS, DIMENSIONS, AND ALL OTHER CONDITIONS WHICH ARE NOT OTHERWISE DEFINED ON THIS DRAWING SHALL BE CONSTRUED AS HAVING THE SAME MEANING AS SIMILARLY INDICATED CONDITIONS WHICH ARE MORE FULLY DEFINED ELSEWHERE ON THIS PROJECT OR OTHER DRAWINGS ON THIS PROJECT.



Campo Engineering, Inc.
Consulting Engineers since 1974

156 OAKLAND AVENUE, ROCK HILL, SC 29730
(803) 327-7121 WWW.CAMPCOENGINEERING.COM

**SULLIVAN MIDDLE
LANGUAGE IMMERSION ACADEMY
BLEACHER PAD ADDITION**
ROCK HILL, SOUTH CAROLINA


REVISIONS		
NO.	DATE	DESCRIPTION
1	01-09-19	ADDENDUM NO.1
2	04-12-19	ADA RAMP ADDITION

SITE PLAN



CE: 9697-BPA	ISSUED: 09-05-18
SCALE: 1"=20'	CAD FILE: 9697STC1.0

C1.0

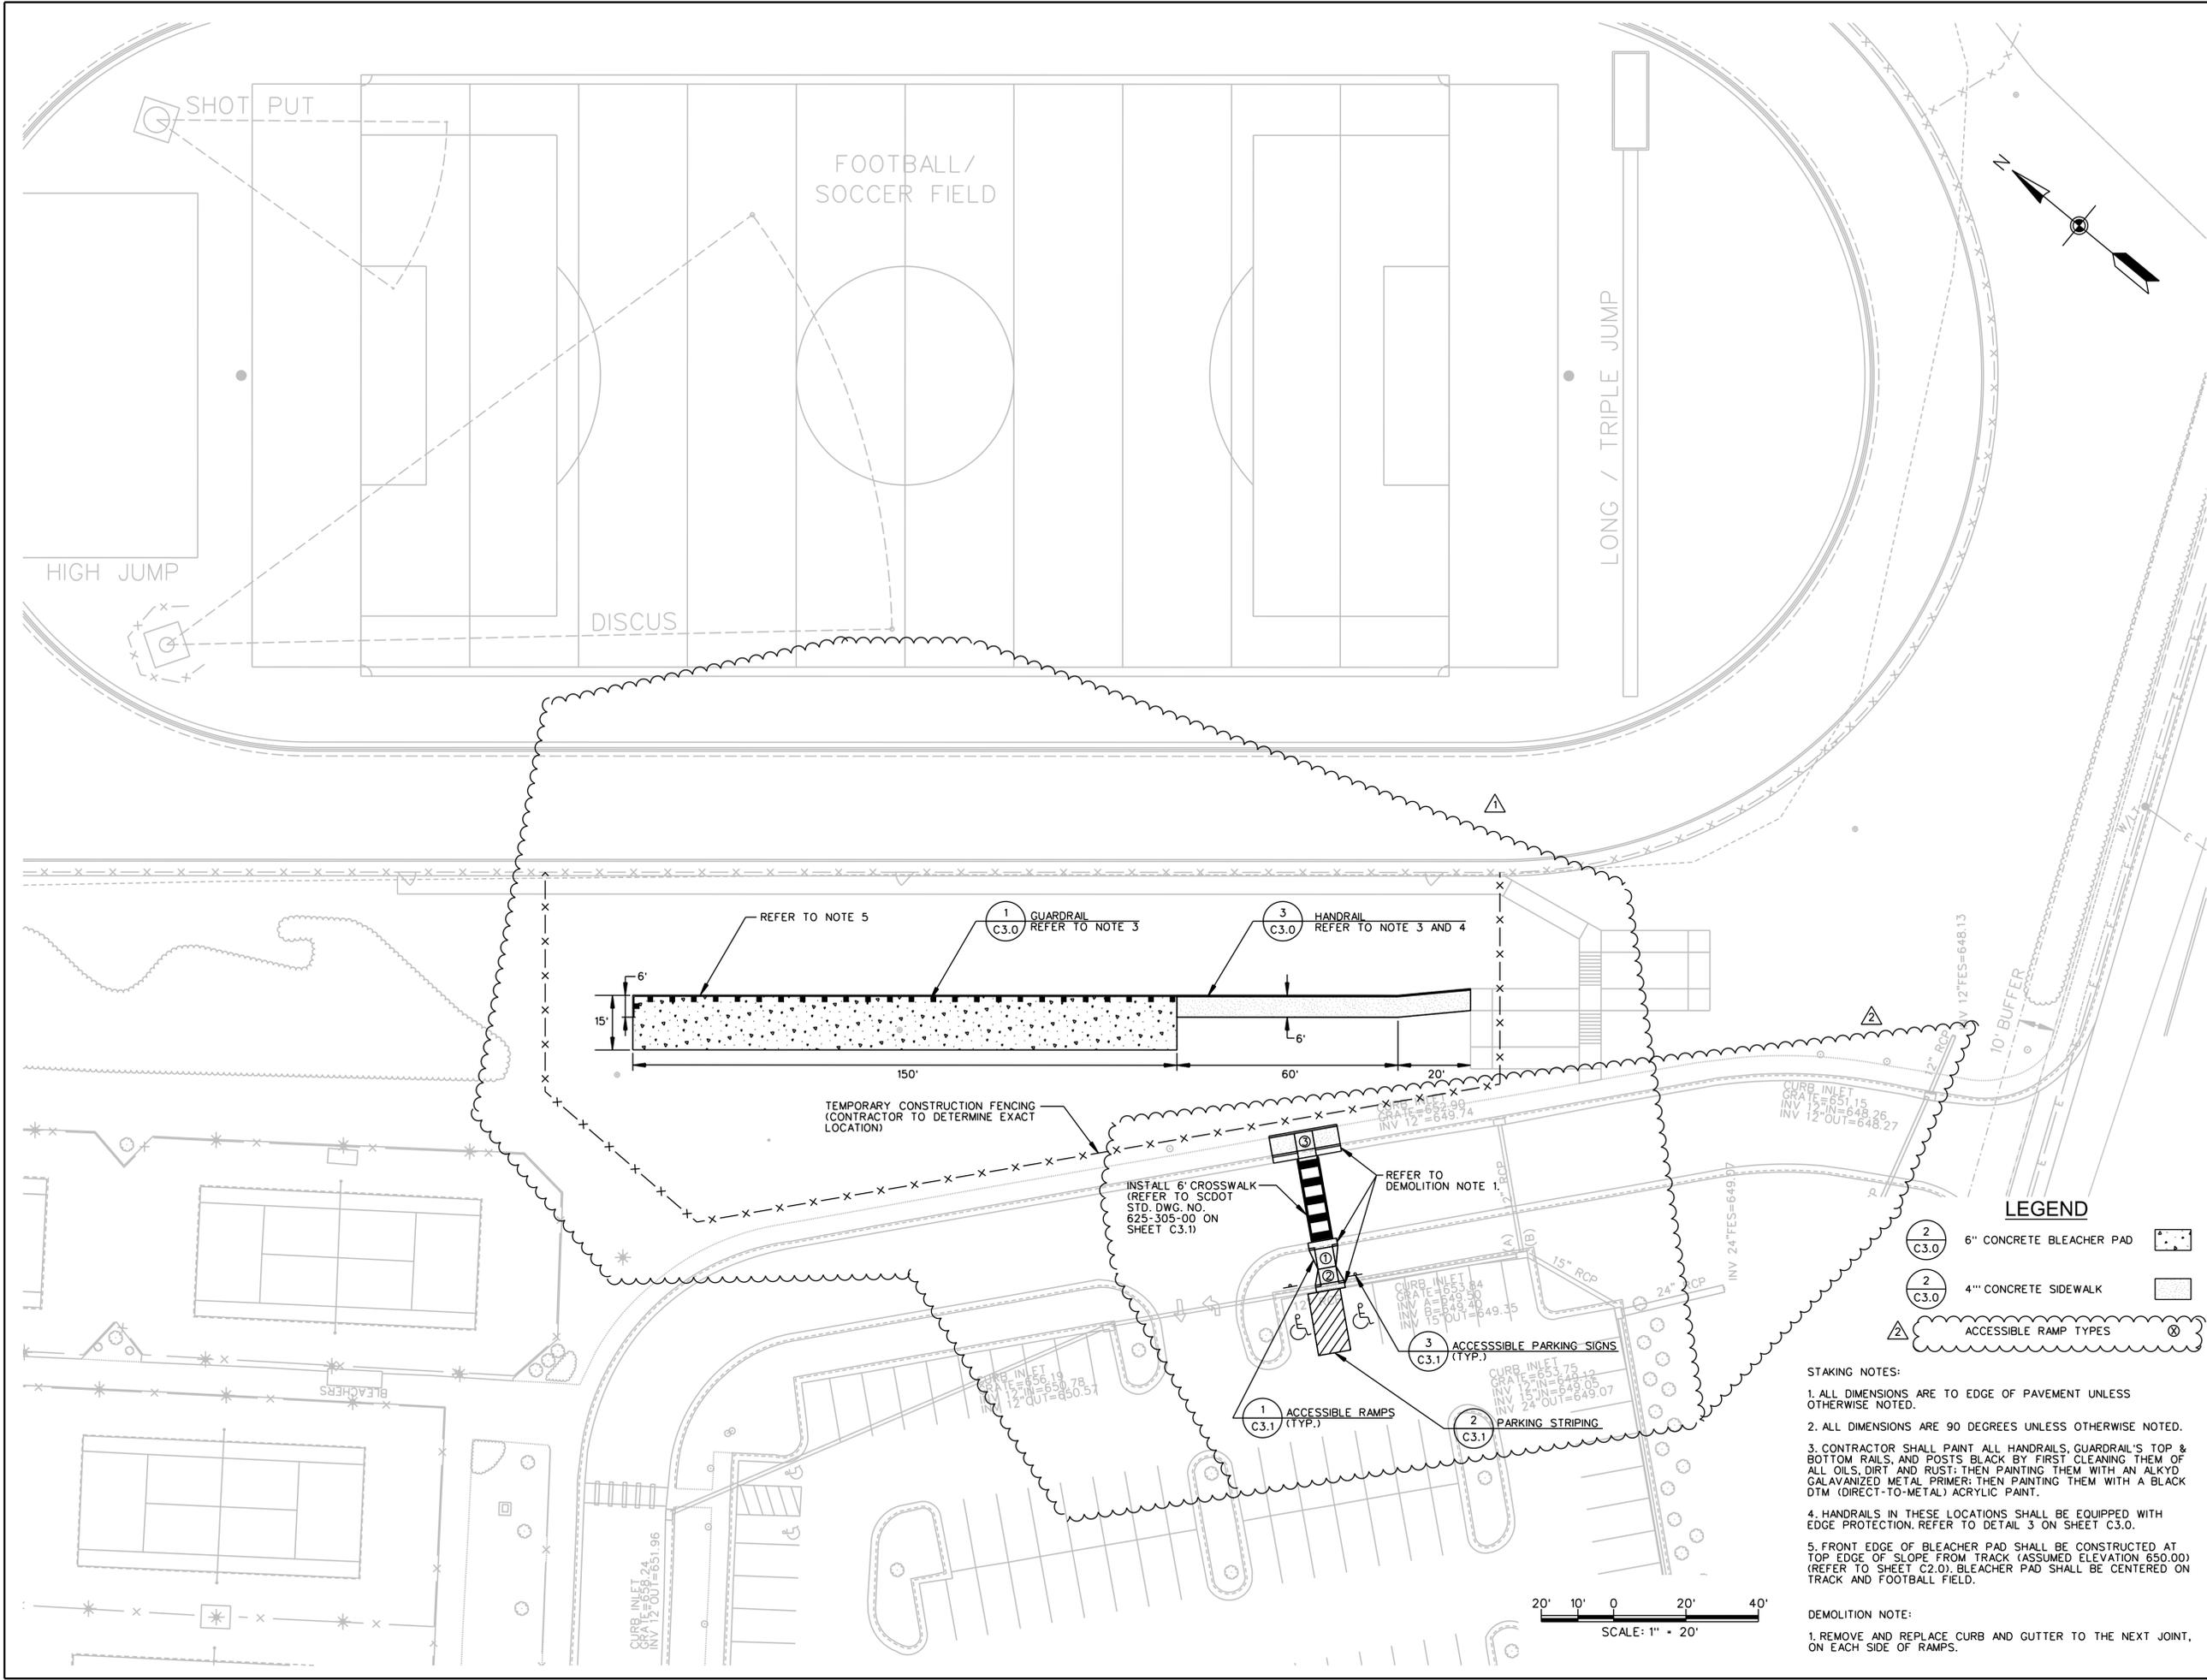

LEGEND

- ② C3.0 6" CONCRETE BLEACHER PAD
- ② C3.0 4" CONCRETE SIDEWALK
- ② ACCESSIBLE RAMP TYPES

STAKING NOTES:

- ALL DIMENSIONS ARE TO EDGE OF PAVEMENT UNLESS OTHERWISE NOTED.
- ALL DIMENSIONS ARE 90 DEGREES UNLESS OTHERWISE NOTED.
- CONTRACTOR SHALL PAINT ALL HANDRAILS, GUARDRAIL'S TOP & BOTTOM RAILS, AND POSTS BLACK BY FIRST CLEANING THEM OF ALL OILS, DIRT AND RUST; THEN PAINTING THEM WITH AN ALKALY GALVANIZED METAL PRIMER; THEN PAINTING THEM WITH A BLACK DTM (DIRECT-TO-METAL) ACRYLIC PAINT.
- HANDRAILS IN THESE LOCATIONS SHALL BE EQUIPPED WITH EDGE PROTECTION. REFER TO DETAIL 3 ON SHEET C3.0.
- FRONT EDGE OF BLEACHER PAD SHALL BE CONSTRUCTED AT TOP EDGE OF SLOPE FROM TRACK (ASSUMED ELEVATION 650.00) (REFER TO SHEET C2.0). BLEACHER PAD SHALL BE CENTERED ON TRACK AND FOOTBALL FIELD.

DEMOLITION NOTE:

- REMOVE AND REPLACE CURB AND GUTTER TO THE NEXT JOINT, ON EACH SIDE OF RAMP.

K:\9697-BPA\9697-BPA1c1.0.dgn
4/12/2019