

KOHLER'S COTTAGE LLC  
TMS: 41-0124-128-00-00

GEORGETOWN COUNTY  
TMS: 41-0124-125-00-00

KEEFERCO MANAGEMENT LLC  
TMS: 41-0124-121-00-00


SHEEDY JAMES F JR  
TMS: 41-0124-119-00-00

SHEEDY JAMES F JR  
TMS: 41-0124-118-00-00

37 CY OF MARINE BASE LIMESTONE  
FOR PARKING LOT SURFACE

EXISTING PARKING LOT

EASON INVESTMENT LLC  
TMS: 41-0124-135-00-00

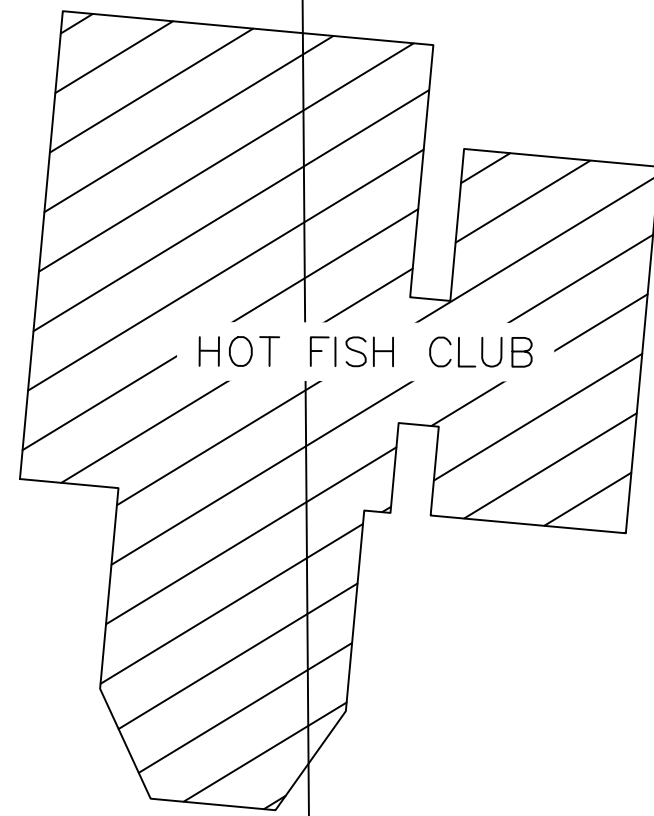

HOT FISH CLUB

EXISTING CONCRETE WALKWAY

37 CY OF MARINE BASE LIMESTONE  
FOR BOAT LAUNCH (40 LF INTO WATER)

EXISTING WOODEN WALKWAY

NATIVE GRASS SEEDING  
106.4 SY TOTAL (APPROX.)

MEAN HIGH WATER  
(APPROXIMATE)

EXISTING BULKHEAD

25 CY OF COQUINA LIMESTONE  
FOR BOARDWALK BUFFER

20'x20' ARMORFLEX POLYESTER  
CABLE CONCRETE MAT (OR EQUIVALENT)

19 SY OF FILTER FABRIC  
AND RIP RAP  
(28'x6')

13.3 SY OF FILTER FABRIC  
AND RIP RAP  
(40'x3')



Georgetown County  
128 Screven Street, Georgetown, SC 29442  
Phone: (843) 545-3524 Fax: (843) 545-3005  
Internet: www.georgetowncountysc.org

REPAIR PLANS

No. 12/03/2019

HURRICANE FLORENCE REPAIRS  
JETTY VIEW  
GEORGETOWN COUNTY, SOUTH CAROLINA

PROJECT:

SCALE: N.T.S.

DESIGNED BY:

DRAWN BY: MPM

DATE: 12/03/2019

SITE PLAN

SHEET NO: C-01

NOTES:  
1. THIS DRAWING IS NOT TO SCALE AND HAS NOT BEEN SURVEYED.  
2. ALL QUANTITIES ARE APPROXIMATE.  
3. LOCATION OF REPAIRS WILL BE FINALIZED IN THE FIELD.



KOHLER'S COTTAGE LLC  
TMS: 41-0124-128-00-00

GEORGETOWN COUNTY  
TMS: 41-0124-125-00-00

KEEFERCO MANAGEMENT LLC  
TMS: 41-0124-121-00-00

SHEEDY JAMES F JR  
TMS: 41-0124-119-00-00

SHEEDY JAMES F JR  
TMS: 41-0124-118-00-00



REPAIR PLANS

No. | 12/03/2019

HURRICANE FLORENCE REPAIRS  
JETTY VIEW  
GEORGETOWN COUNTY, SOUTH CAROLINA  
PROJECT:

SCALE: N.T.S.  
DESIGNED BY:  
DRAWN BY: MPM  
DATE: 12/03/2019

SITE PLAN  
SHEET NO: C-01

37 CY OF MARINE BASE LIMESTONE  
FOR PARKING LOT SURFACE

EXISTING PARKING LOT

EASON INVESTMENT LLC  
TMS: 41-0124-135-00-00

37 CY OF MARINE BASE LIMESTONE  
FOR BOAT LAUNCH (40 LF INTO WATER)

HOT FISH CLUB

EXISTING CONCRETE WALKWAY

EXISTING WOODEN WALKWAY

NATIVE GRASS SEEDING  
106.4 SY TOTAL (APPROX.)

MEAN HIGH WATER  
(APPROXIMATE)

EXISTING BULKHEAD

25 CY OF COQUINA LIMESTONE  
FOR BOARDWALK BUFFER

20'x20' ARMORFLEX POLYESTER  
CABLE CONCRETE MAT (OR EQUIVALENT)

19 SY OF FILTER FABRIC  
AND RIP RAP  
(28'x6')

13.3 SY OF FILTER FABRIC  
AND RIP RAP  
(40'x3')

NOTES:  
1. THIS DRAWING IS NOT TO SCALE AND HAS NOT BEEN SURVEYED.  
2. ALL QUANTITIES ARE APPROXIMATE.  
3. LOCATION OF REPAIRS WILL BE FINALIZED IN THE FIELD.