


1
A2.0

FRAMING PLAN
SCALE 1/8" = 1'-0"

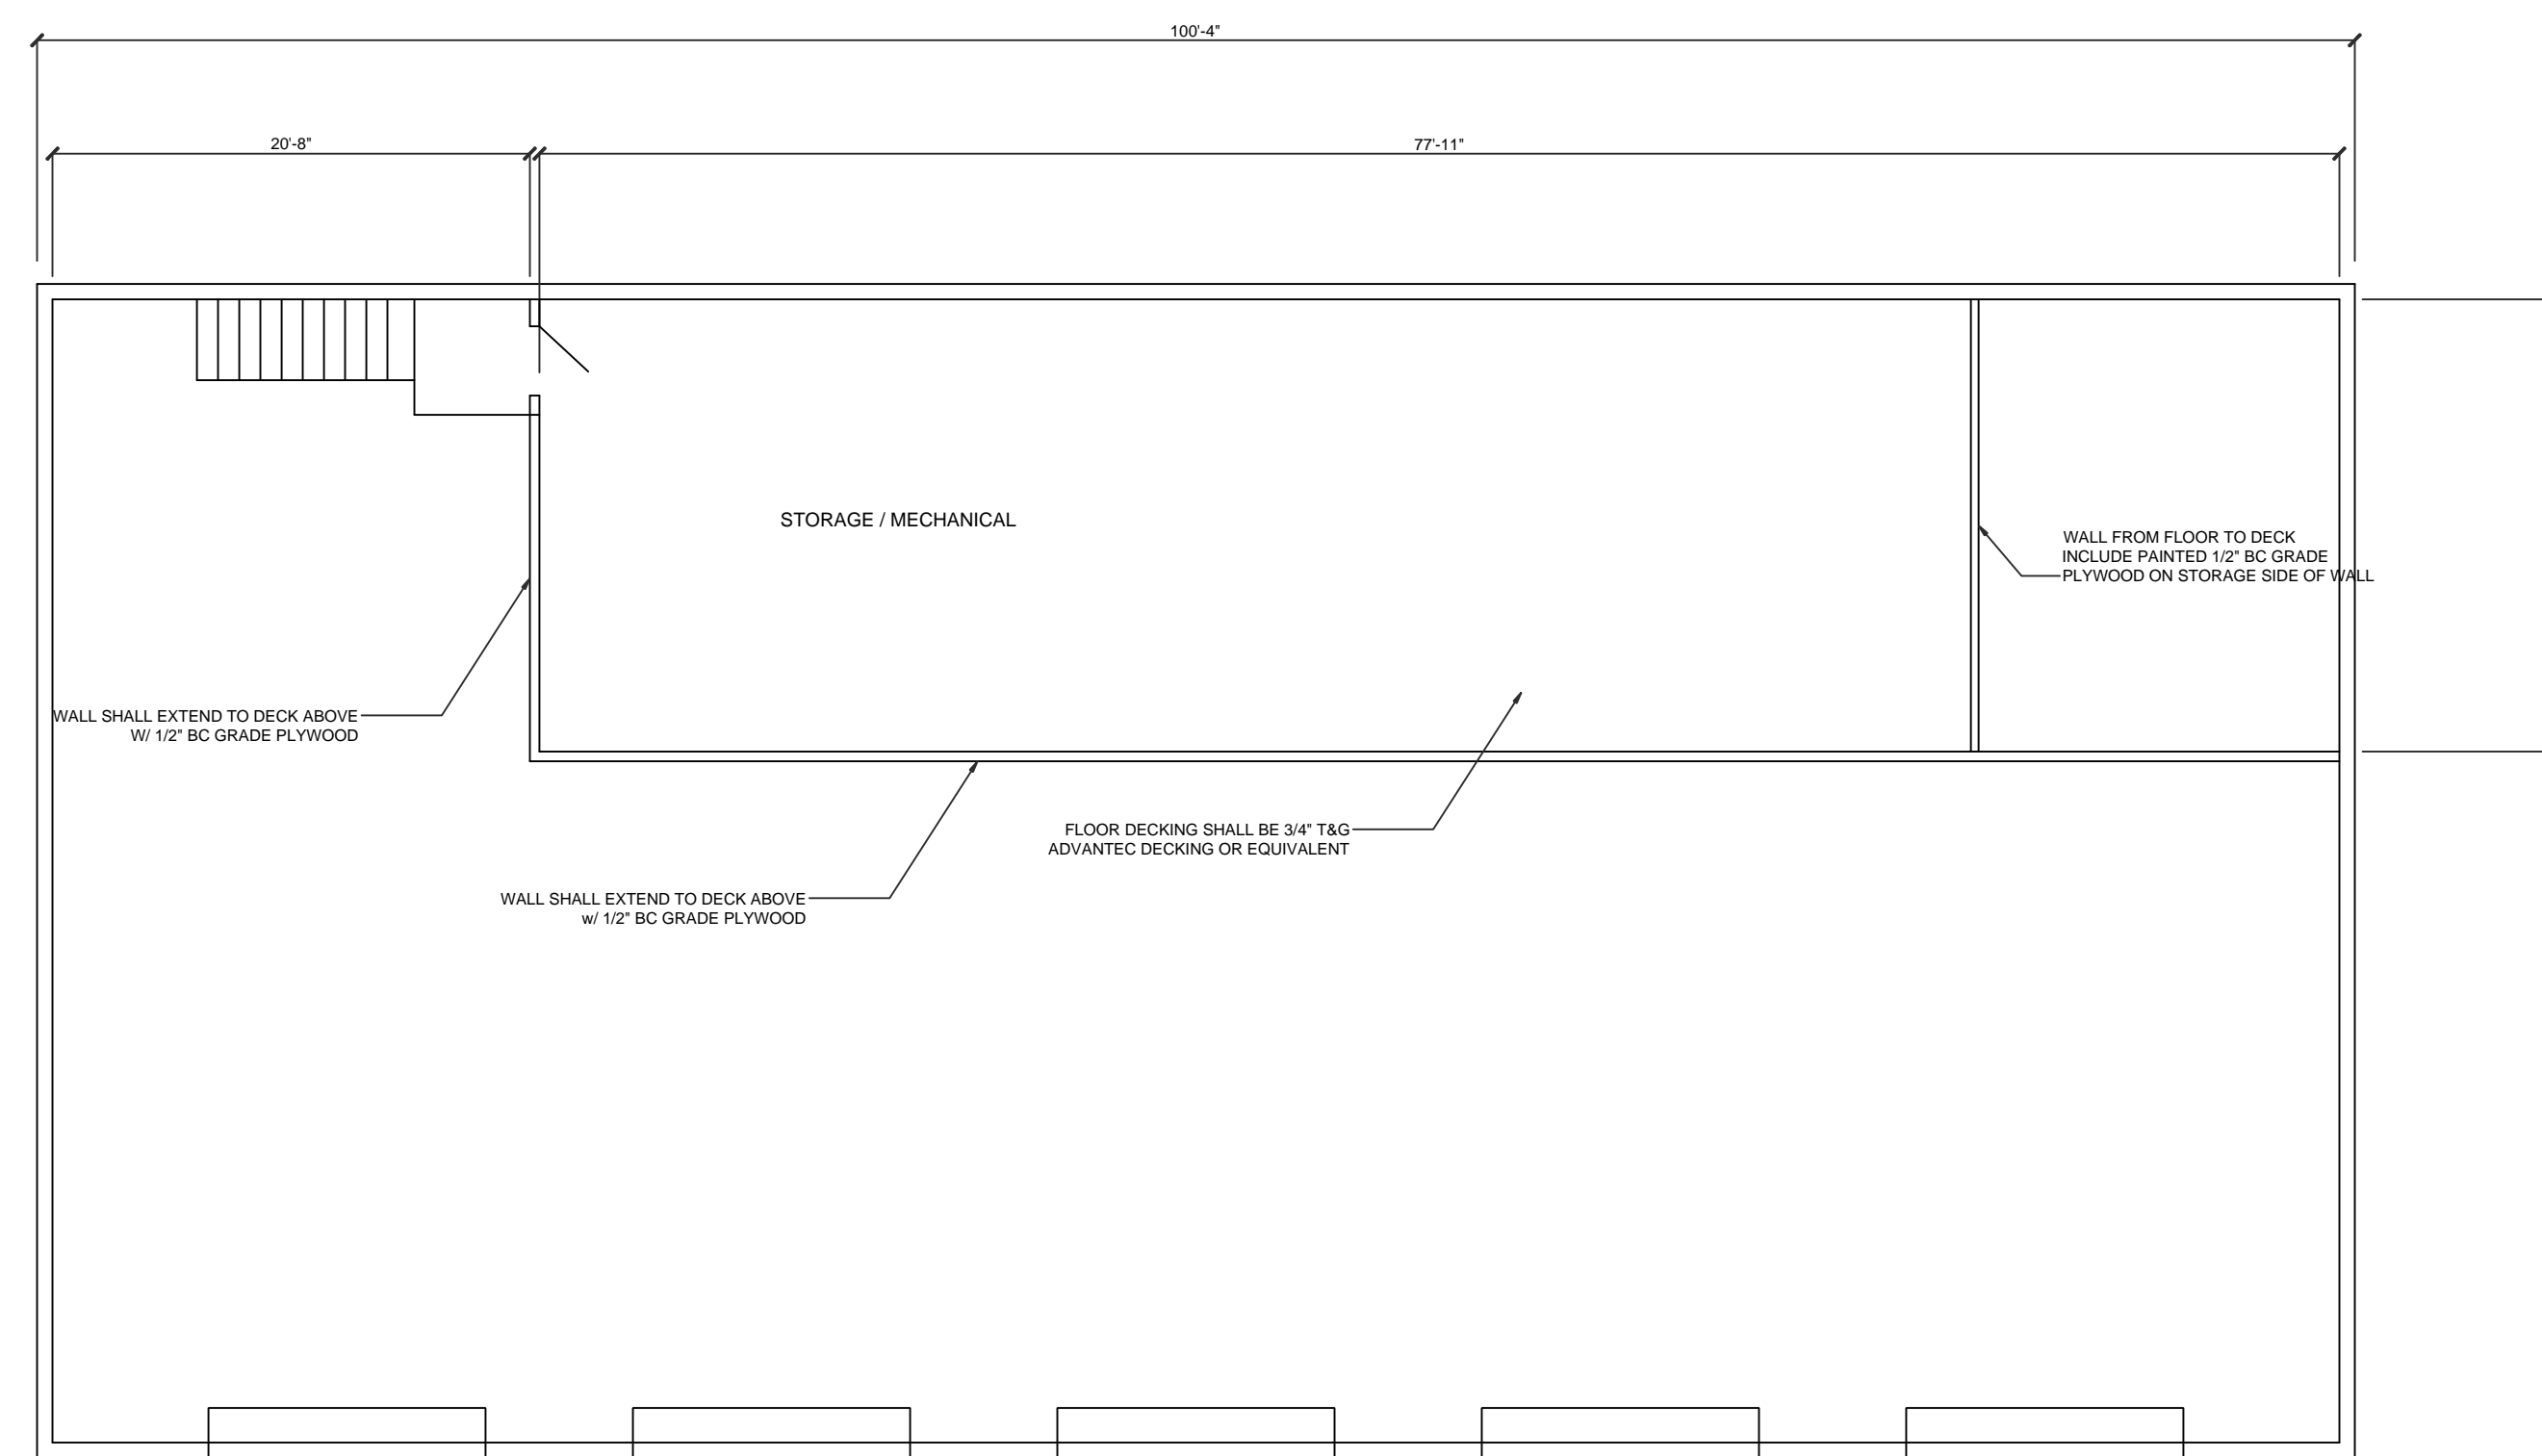

2
A2.0

2ND FLOOR PLAN
SCALE 1/8" = 1'-0"

CLIENT:
OCONEE COUNTY

PROJECT:
FIRE STATION #7 RENOVATION

DRAWN BY:
MM

ISSUE:
11.06.14

SHEET TITLE:

SECOND FLOOR & FRAMING PLAN

SHEET NO.

A2.0