

**ADDENDUM NUMBER 1
BID NUMBER RFP 23-011**

SUMMER PAINTING PROJECTS - 2023

ISSUED: March 28, 2023

**PURCHASING DEPARTMENT
UNIFIED SCHOOL DISTRICT 500
2010 N. 59th STREET, ROOM 370
KANSAS CITY, KANSAS 66104
(913) 551-3200**


Note the following changes to the above-mentioned bid. This information is to be taken into consideration when responding to the original bid document.

- 1. Additional Site Plan/Drawing:** It has been discovered that the Site Plan/Drawing for JC Harmon High School was omitted from the original solicitation. To correct, Attachment A to this Addendum 1 is hereby incorporated into the solicitation by this reference.
- 2. No Other Changes:** No other changes or modification are intended by this Addendum. All other terms and conditions of the solicitation remain in effect.

WE HEREBY ACKNOWLEDGE AND UNDERSTAND THE ABOVE NOTED CHANGES TO THE ORIGINAL BID DOCUMENT AND AGREE TO FURNISH THE ITEMS ON WHICH PRICES ARE QUOTED IN ACCORDANCE WITH ALL TERMS AND CONDITIONS PREVIOUSLY LISTED AND ANY ATTACHED SPECIFICATIONS AND AMENDMENTS.

BY: _____ DATE: _____
TITLE: _____ PHONE: _____
FIRM _____

ADDENDUM 1 – ATTACHMENT A

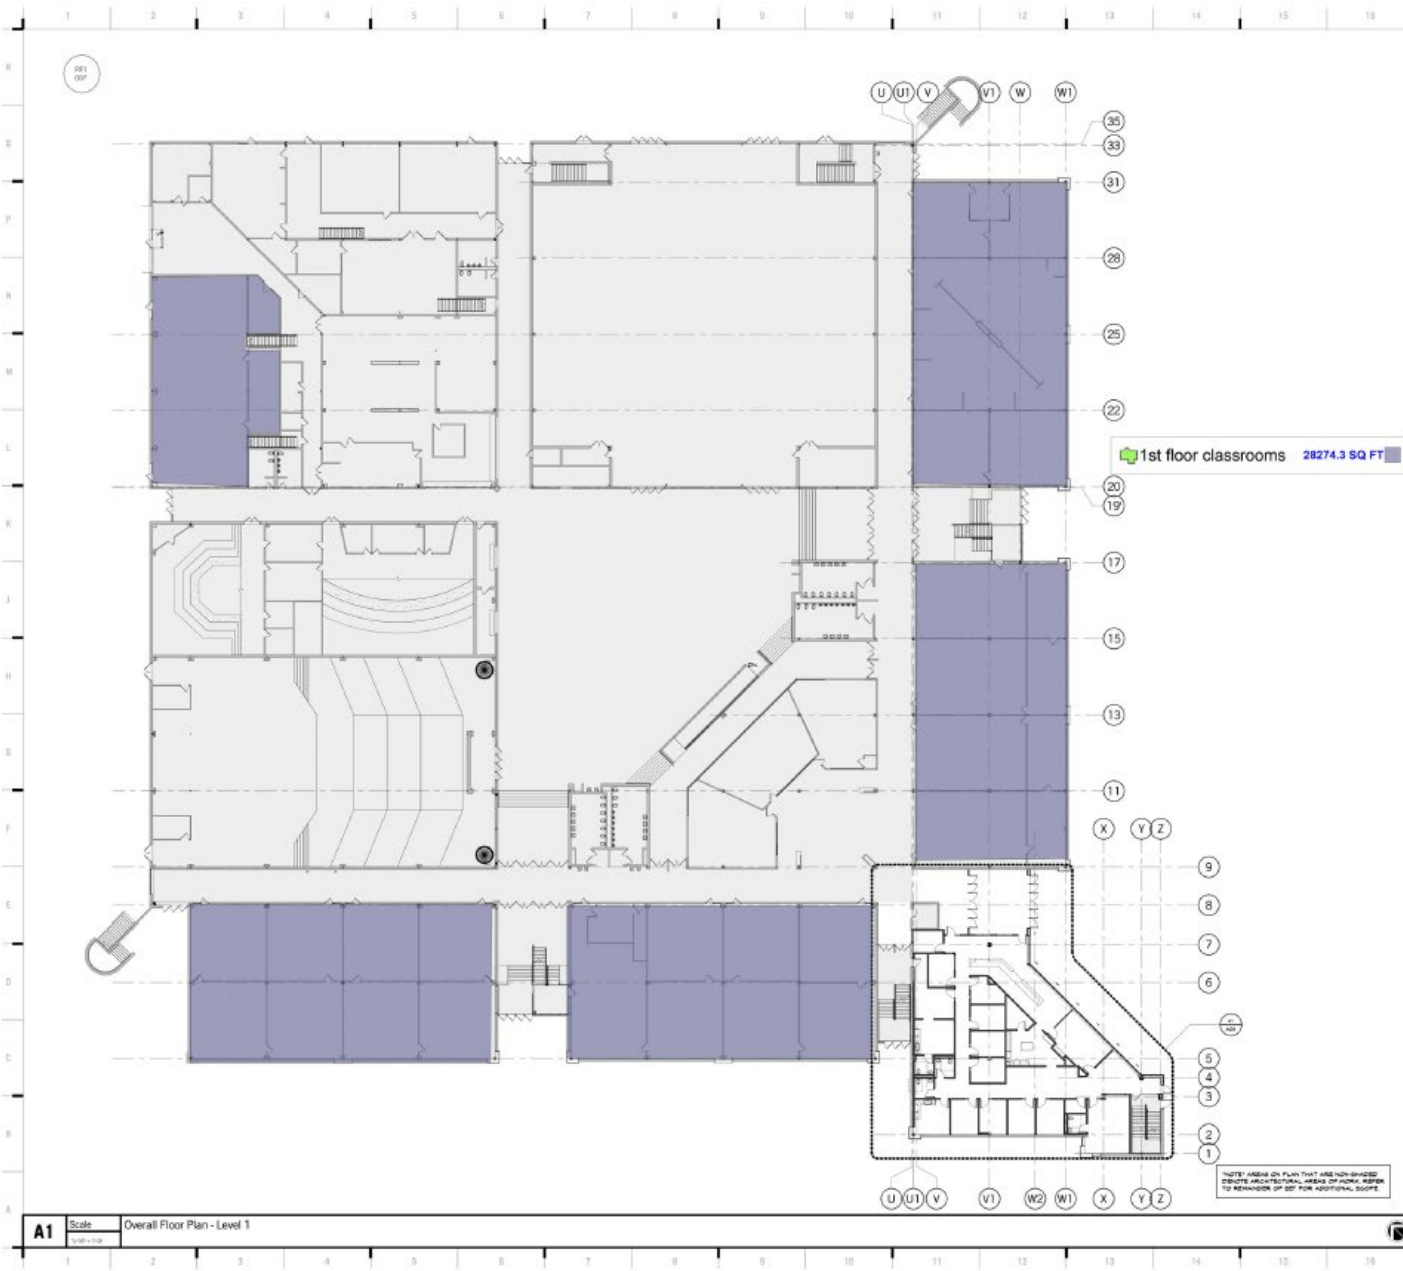

SHEET KEYNOTE LEGEND

we design the future
 300 North Street, Suite 301
 Kansas City, MO 64108
 816.452.7100
 300 North Main Street, Suite 300
 Kansas City, MO 64108
 816.452.7100
 hollis+millers.com

hollis+millers
 architects

SMITH & ROEHLER
 ARCHITECTS
 2100 N. Valley Parkway
 Suite 200
 11330 N. 21st Avenue
 616.280.0077

J.C. Harmon High School Renovation
 Kansas City Kansas Public Schools
 2400 Steele Road
 Kansas City, Kansas 66106

CONFIRMED
 CONSTRUCTION
 DOCUMENTS



JOB NO: 16130
 DRAWN BY: DL
 CHECKED BY: AP
 DATE: March 25, 2016

A01
 WORK PACKAGE 68