




REAR ELEVATION 1/4"=1'0"

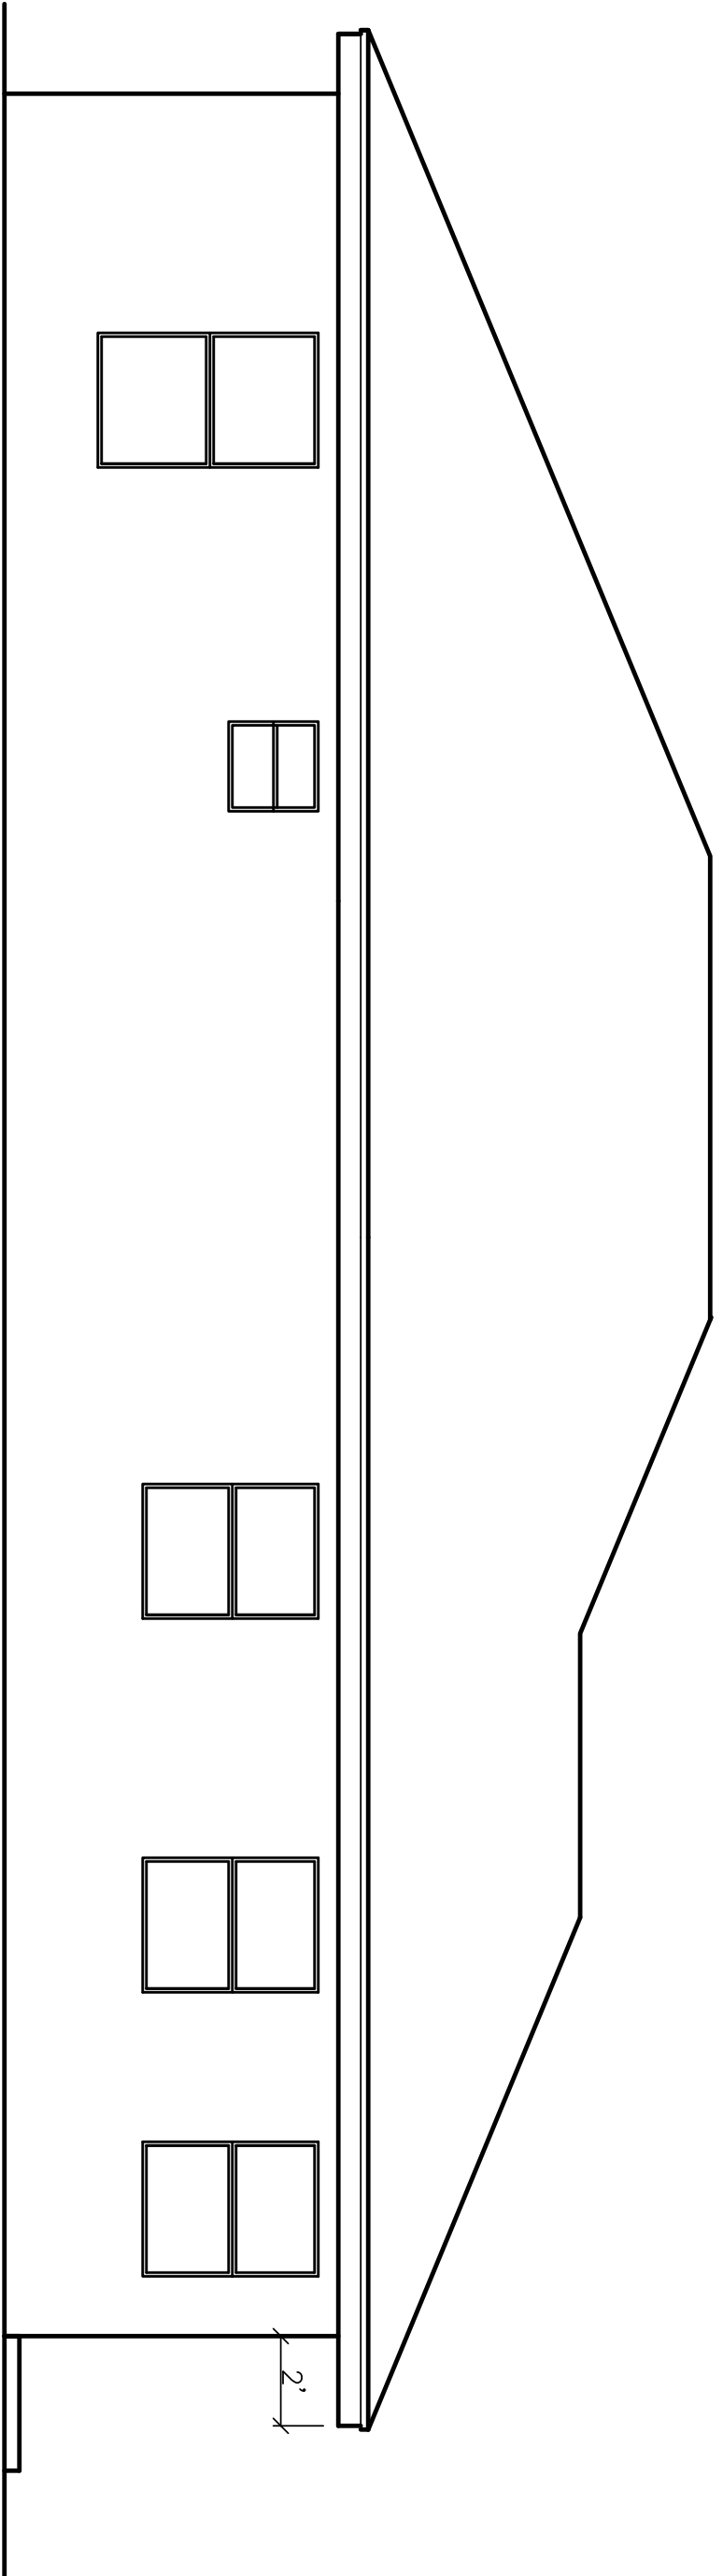

LEFT ELEVATION 1/4"=1'0"

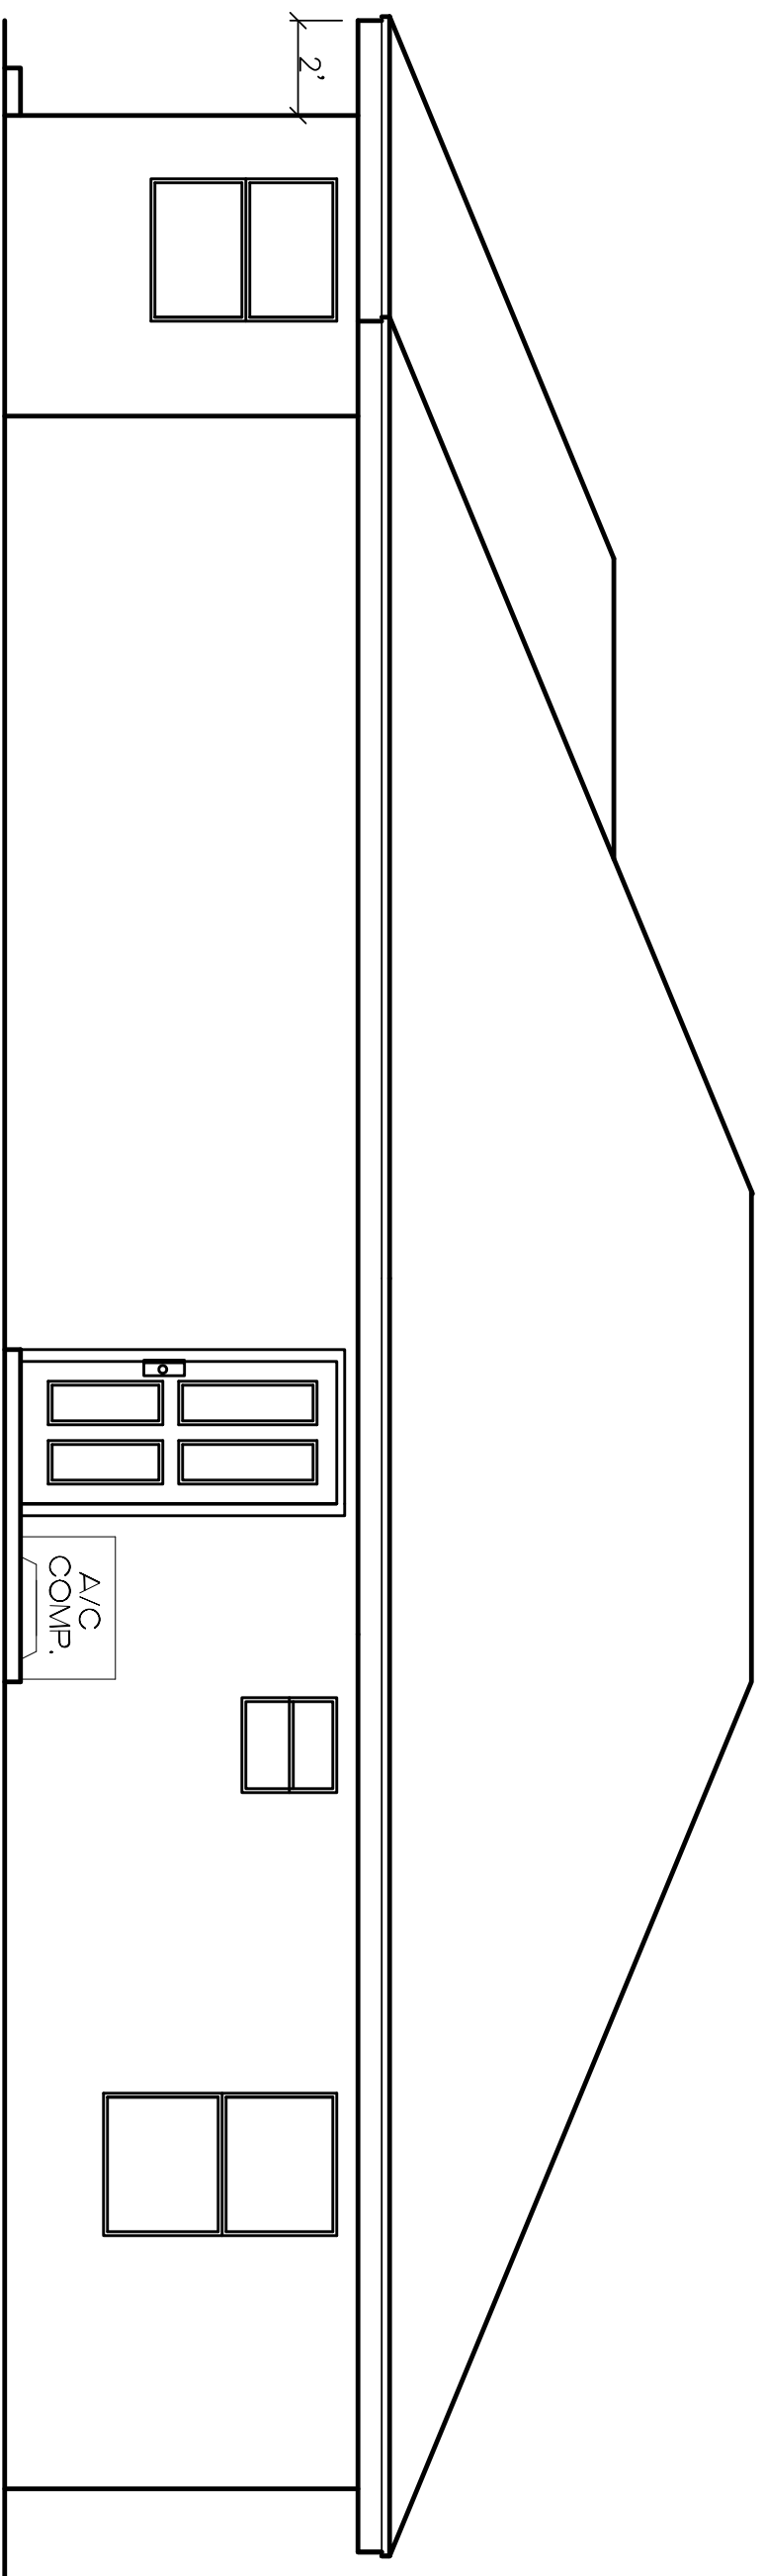

RIGHT ELEVATION 1/4"=1'0"

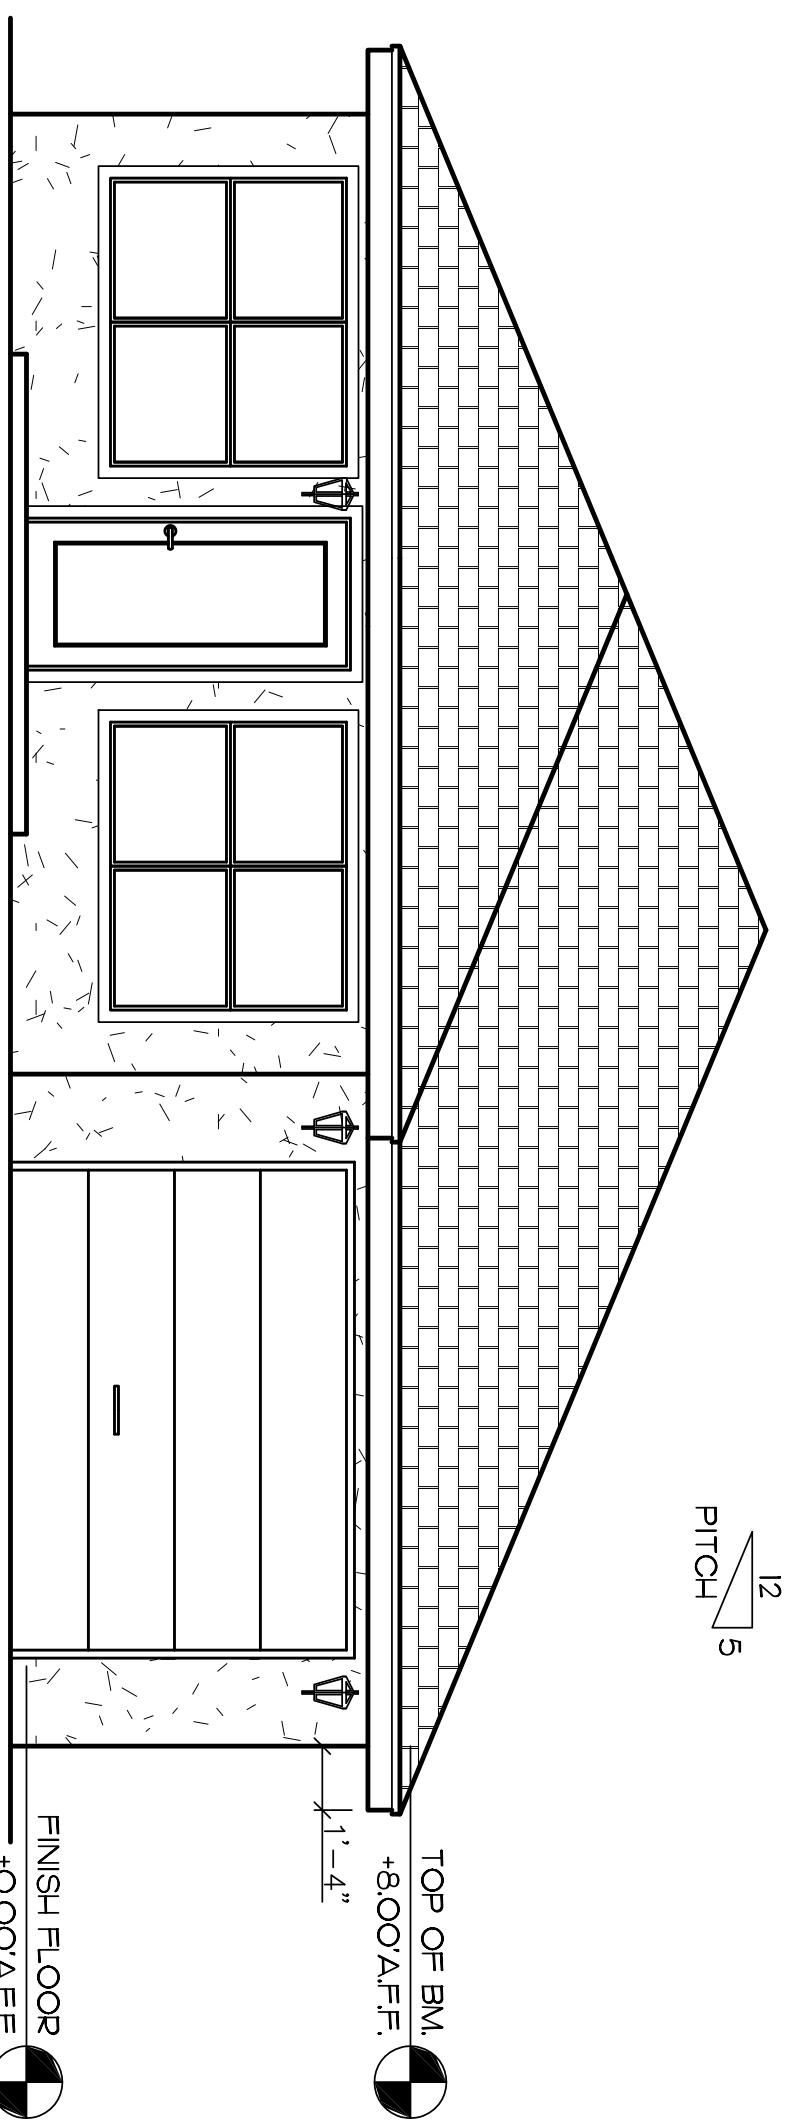

FRONT ELEVATION 1/4"=1'0"

COMM NUMBER

DATE

REVISED

HANDY HELPER DRAFTING  
386-846-2450

CERTIFIED BY:  
DAVID C. LEETE  
AR000731

DUHART ULYSSES & ETHEL  
332 ELLSWORTH ST.  
DAYTONA BEACH, FL. 32114

DRAWING NO.  
19142

SHEET NO.  
A-2