
20 GA. METAL STUD SOFFIT FRAMING AS REQUIRED CASEWORK, SEE FLOOR PLAN PLASTER WALL BEYOND CMU WALL PER PLANS CASEWORK BENCH FOOTING PER STURCTURAL



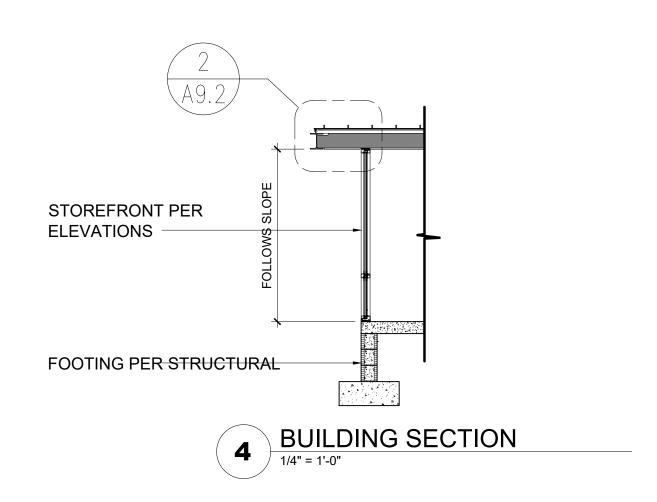

3

THE CITY OF DAYTONA BEACH




PUBLIC WORKS DEPARTMENT TECHNICAL SERVICES

950 BELLEVUE AVENUE DAYTONA BEACH, FL 32114

P 386 671 8610 F 386 957 6404


BRENT COHEN, ARCHITECT FL LICENSE # AR93854

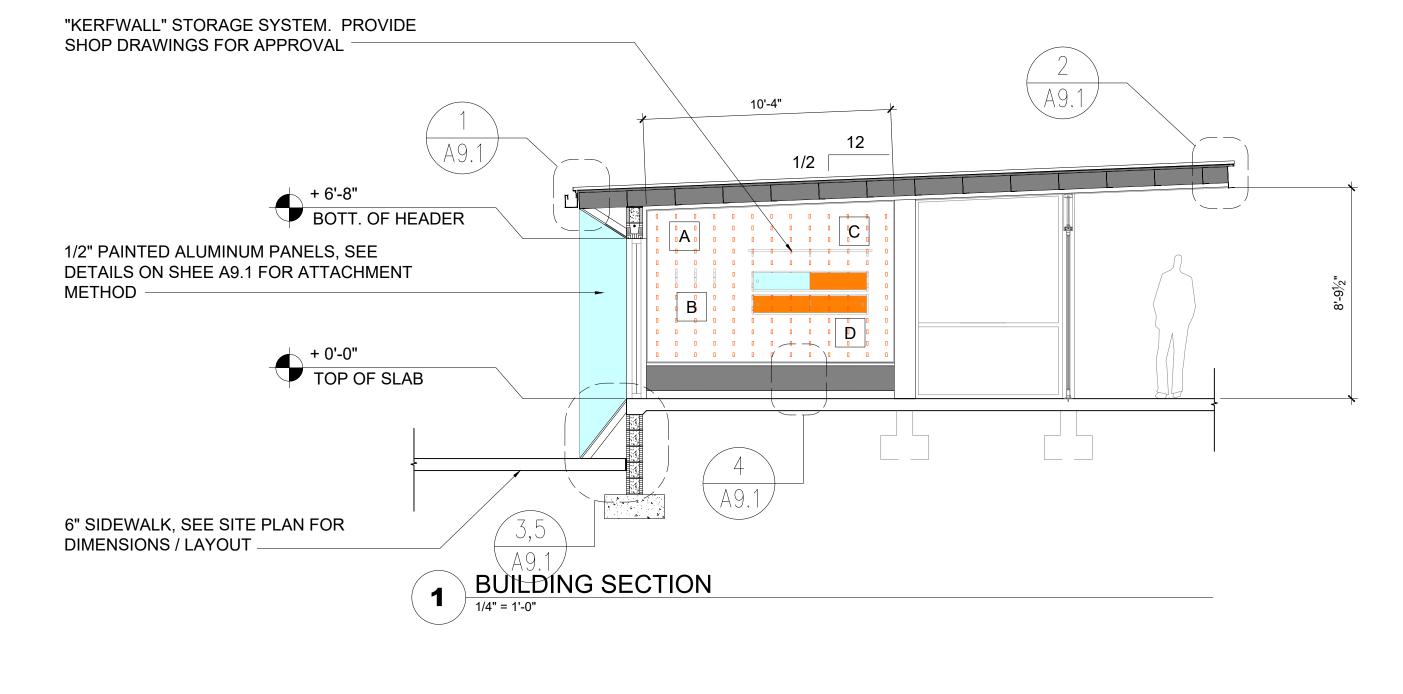

BID SET 4.7.20 ADDENDUM 3 5.12.20

DATE

ISSUE

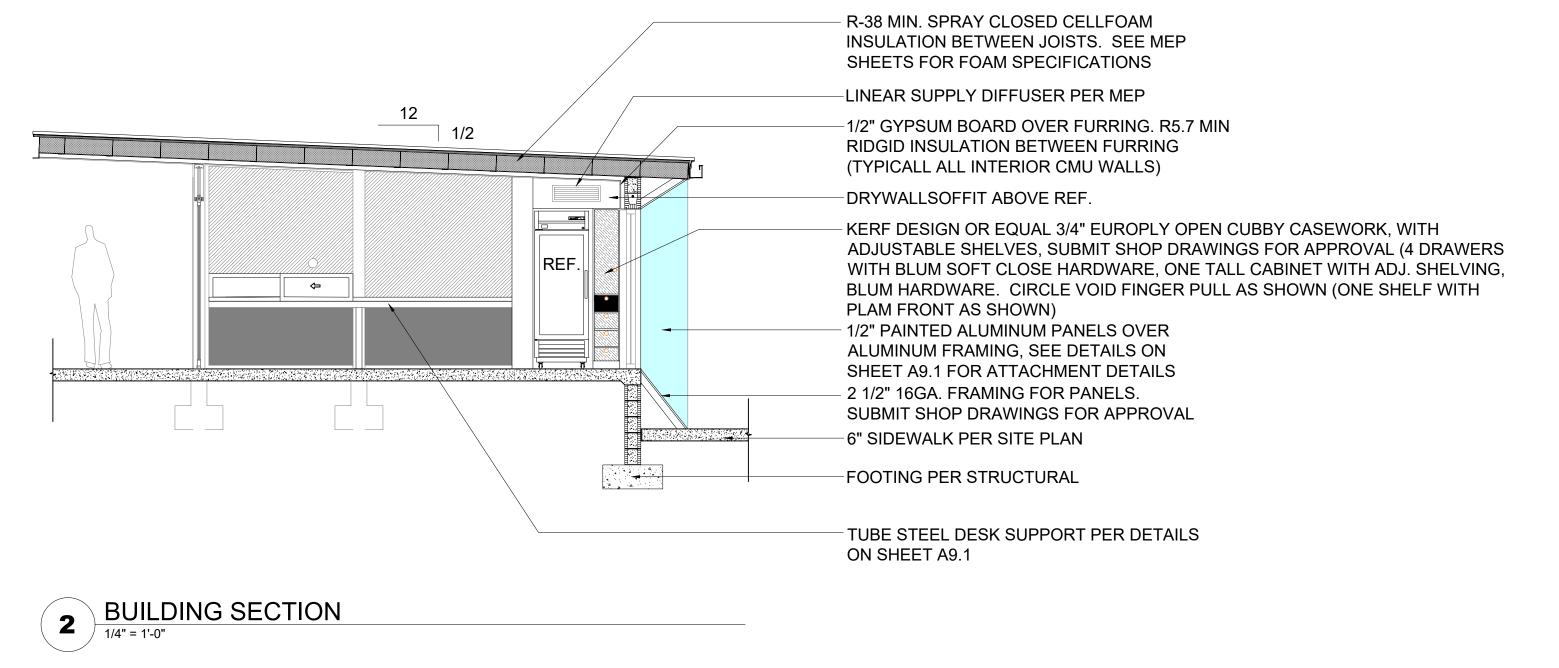

CAMPBELL
POOL ENTRY
PAVILION AND
POOL AREA
IMPROVEMENTS

400 Dr. M.L.K Jr. BLVD DAYTONA BEACH, FL 32114

SCALE: DRAWN: CHECKED PROJECT NO: AS NOTED BCC BCC 2018-044

A3.2