



1 POOL DECK EXTENSION FLOOR PLAN
SCALE: 1/8" = 1'-0"

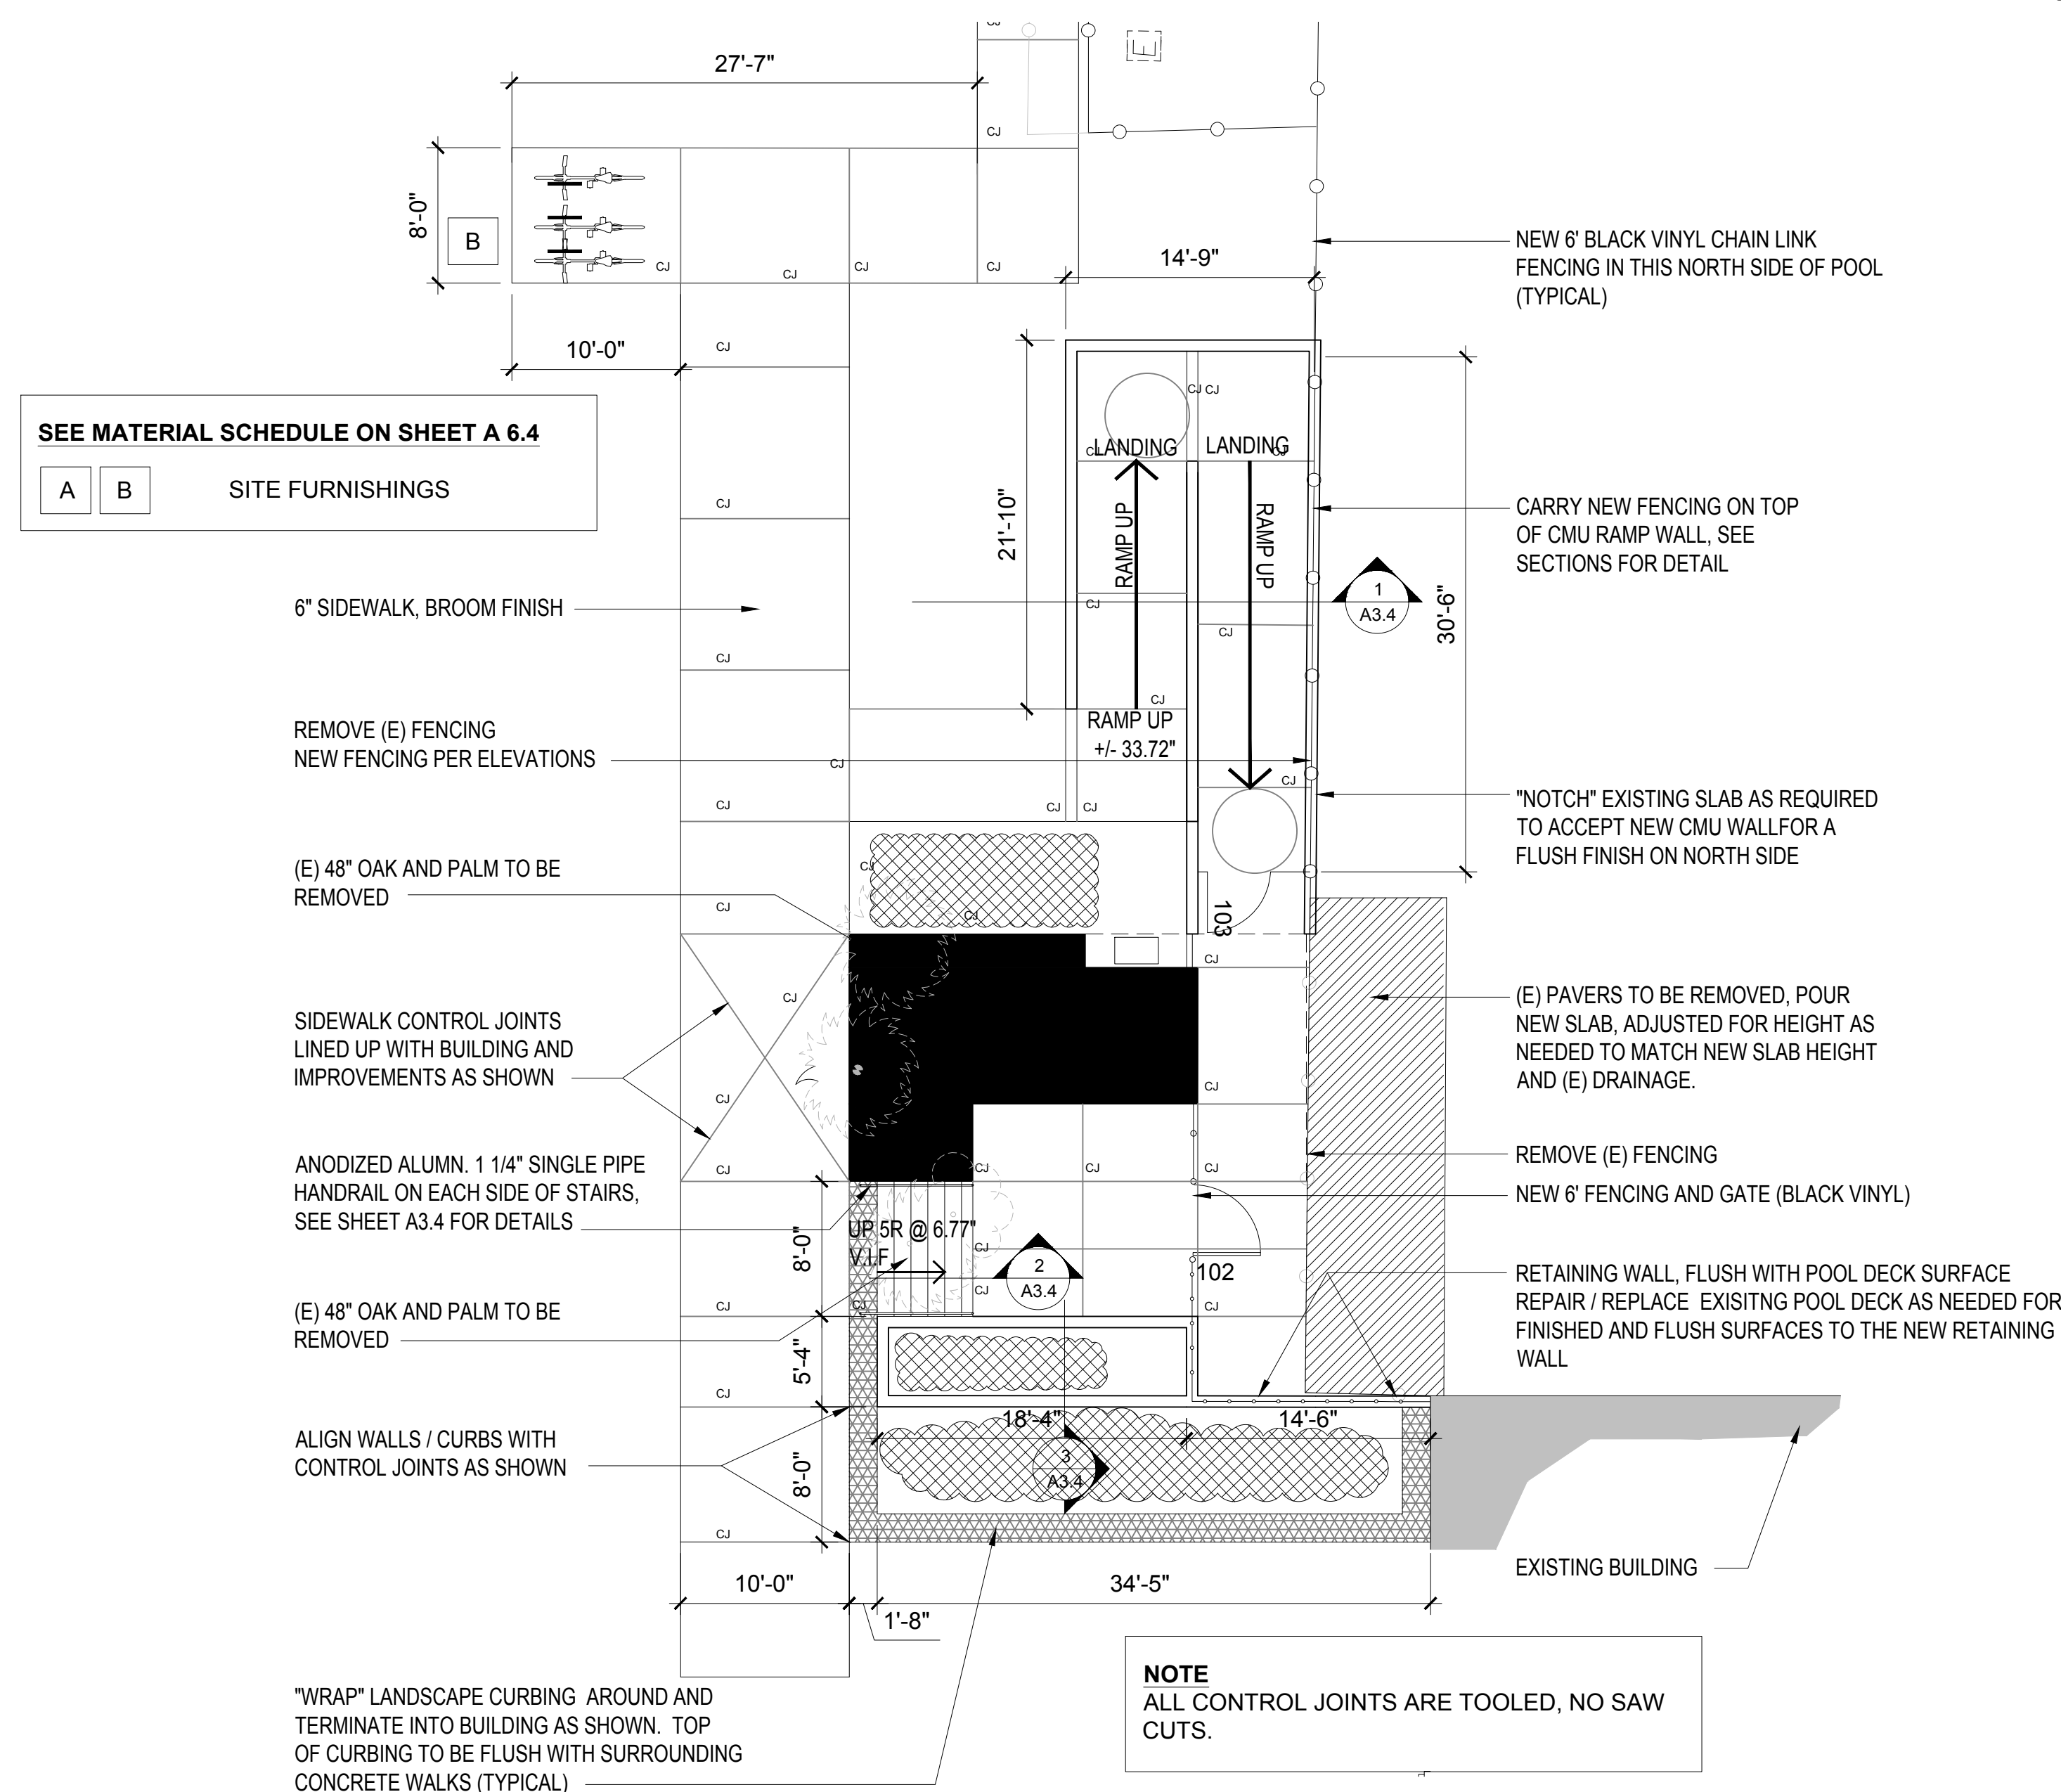

2 ENTRY PAVILION SITE PLAN
SCALE: 1/8" = 1'-0"

S DR MARTIN LUTHER KING
JR BOULEVARD

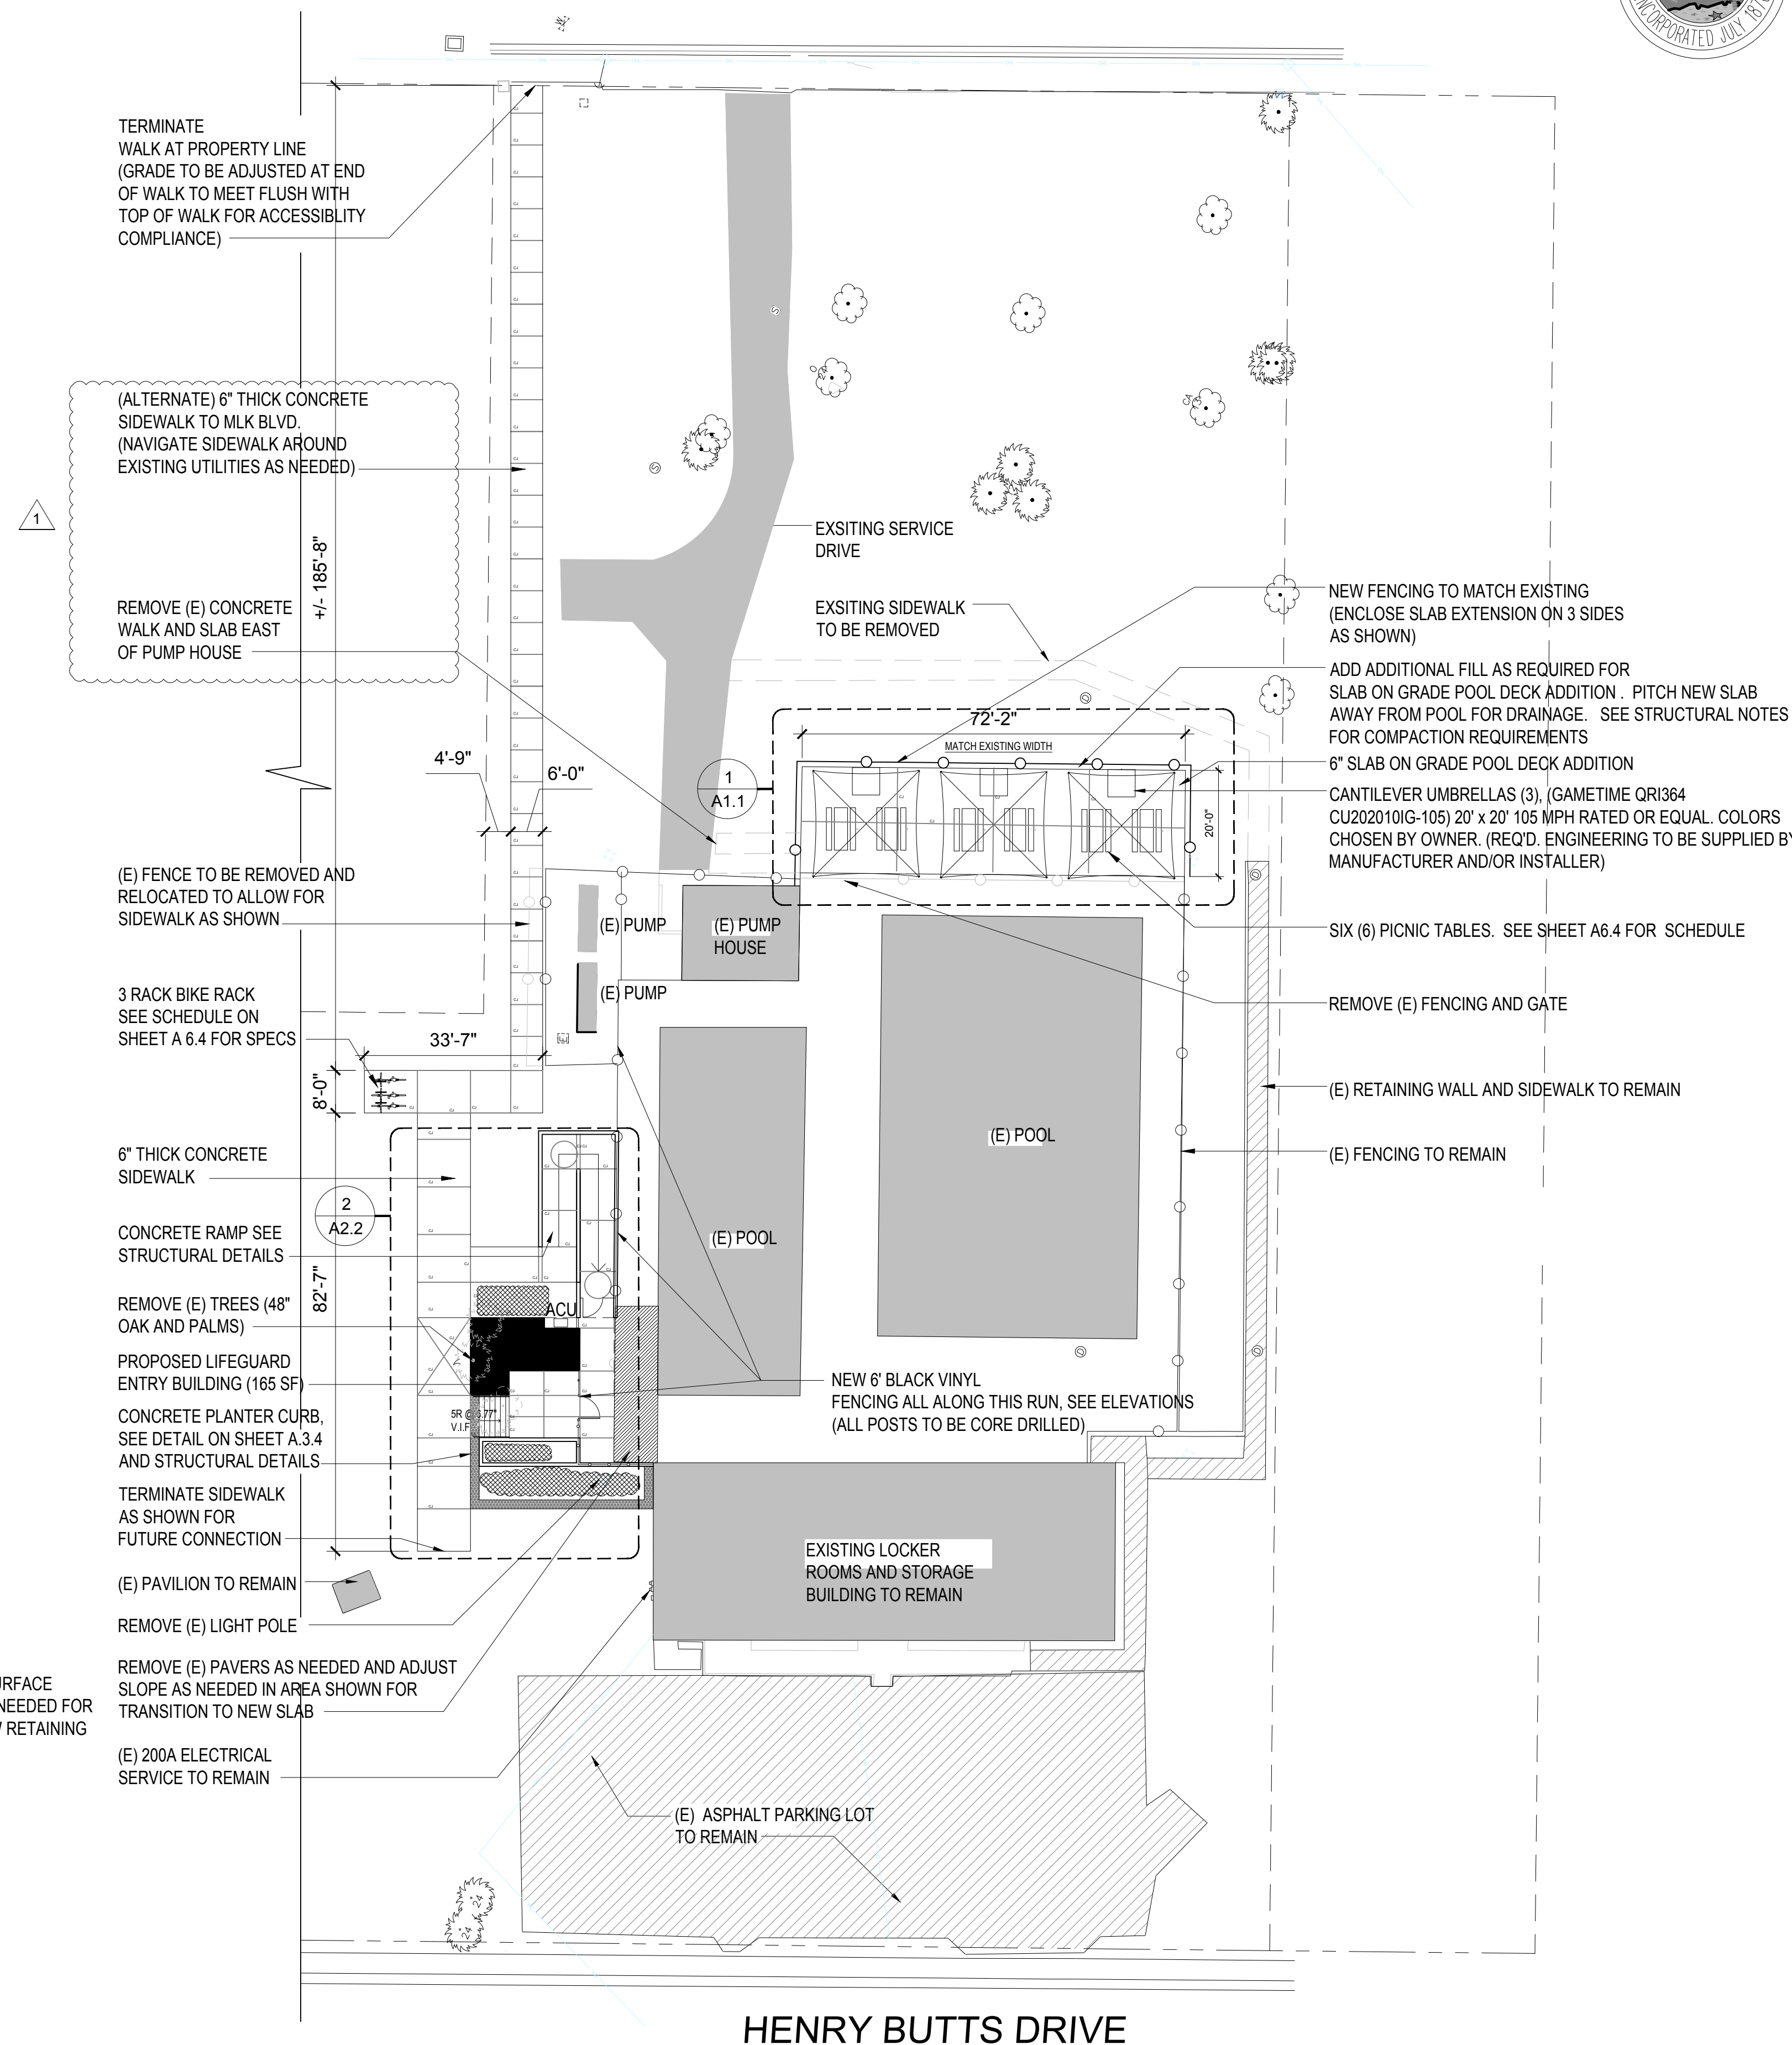

SITE PLAN
SCALE: 1" = 20'-0"

ISSUE	DATE
BID SET	4.7.20
ADDENDUM	4.30.20

CAMPBELL
POOL ENTRY
PAVILION AND
POOL AREA
IMPROVEMENTS

400 Dr. M.L.K Jr. BLVD
DAYTONA BEACH, FL
32114

SCALE: AS NOTED
DRAWN: BCC
CHECKED: BCC
PROJECT NO: 2018-044

A1.1