



ISSUE	DATE
BID SET	4.7.20
ADDENDUM	4.30.20

NOTE: ALL NEW CHAIN LINK FENCING TO MATCH EXISTING (GAUGE + COLOR)

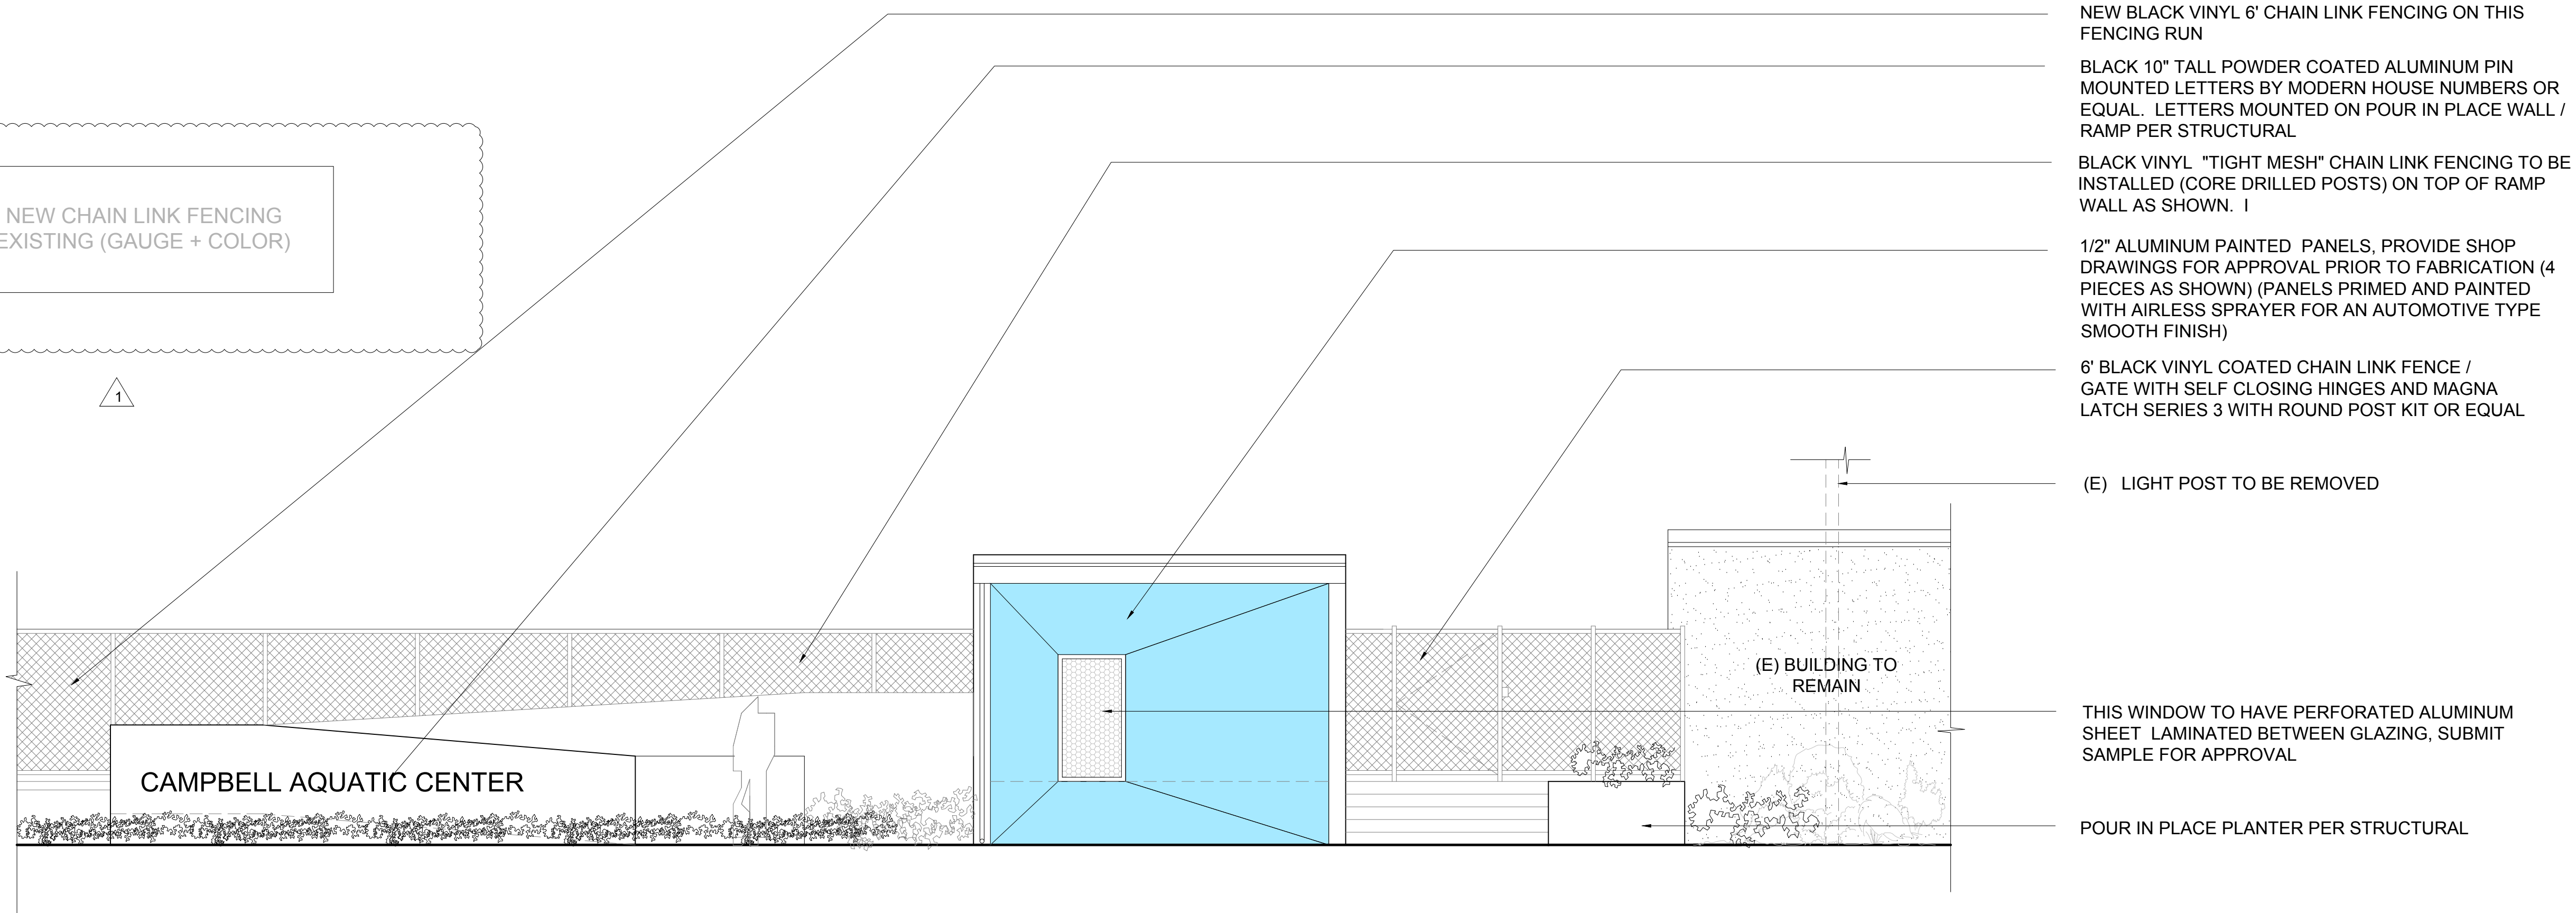


1 NORTH ELEVATION
1/4" = 1'-0"

- NEW BLACK VINYL 6' CHAIN LINK FENCING ON THIS FENCING RUN
- BLACK 10" TALL POWDER COATED ALUMINUM PIN MOUNTED LETTERS BY MODERN HOUSE NUMBERS OR EQUAL. LETTERS MOUNTED ON POUR IN PLACE WALL / RAMP PER STRUCTURAL
- BLACK VINYL "TIGHT MESH" CHAIN LINK FENCING TO BE INSTALLED (CORE DRILLED POSTS) ON TOP OF RAMP WALL AS SHOWN. I
- 1/2" ALUMINUM PAINTED PANELS, PROVIDE SHOP DRAWINGS FOR APPROVAL PRIOR TO FABRICATION (4 PIECES AS SHOWN) (PANELS PRIMED AND PAINTED WITH AIRLESS SPRAYER FOR AN AUTOMOTIVE TYPE SMOOTH FINISH)
- 6' BLACK VINYL COATED CHAIN LINK FENCE / GATE WITH SELF CLOSING HINGES AND MAGNA LATCH SERIES 3 WITH ROUND POST KIT OR EQUAL
- (E) LIGHT POST TO BE REMOVED
- (E) BUILDING TO REMAIN
- THIS WINDOW TO HAVE PERFORATED ALUMINUM SHEET LAMINATED BETWEEN GLAZING, SUBMIT SAMPLE FOR APPROVAL
- POUR IN PLACE PLANTER PER STRUCTURAL

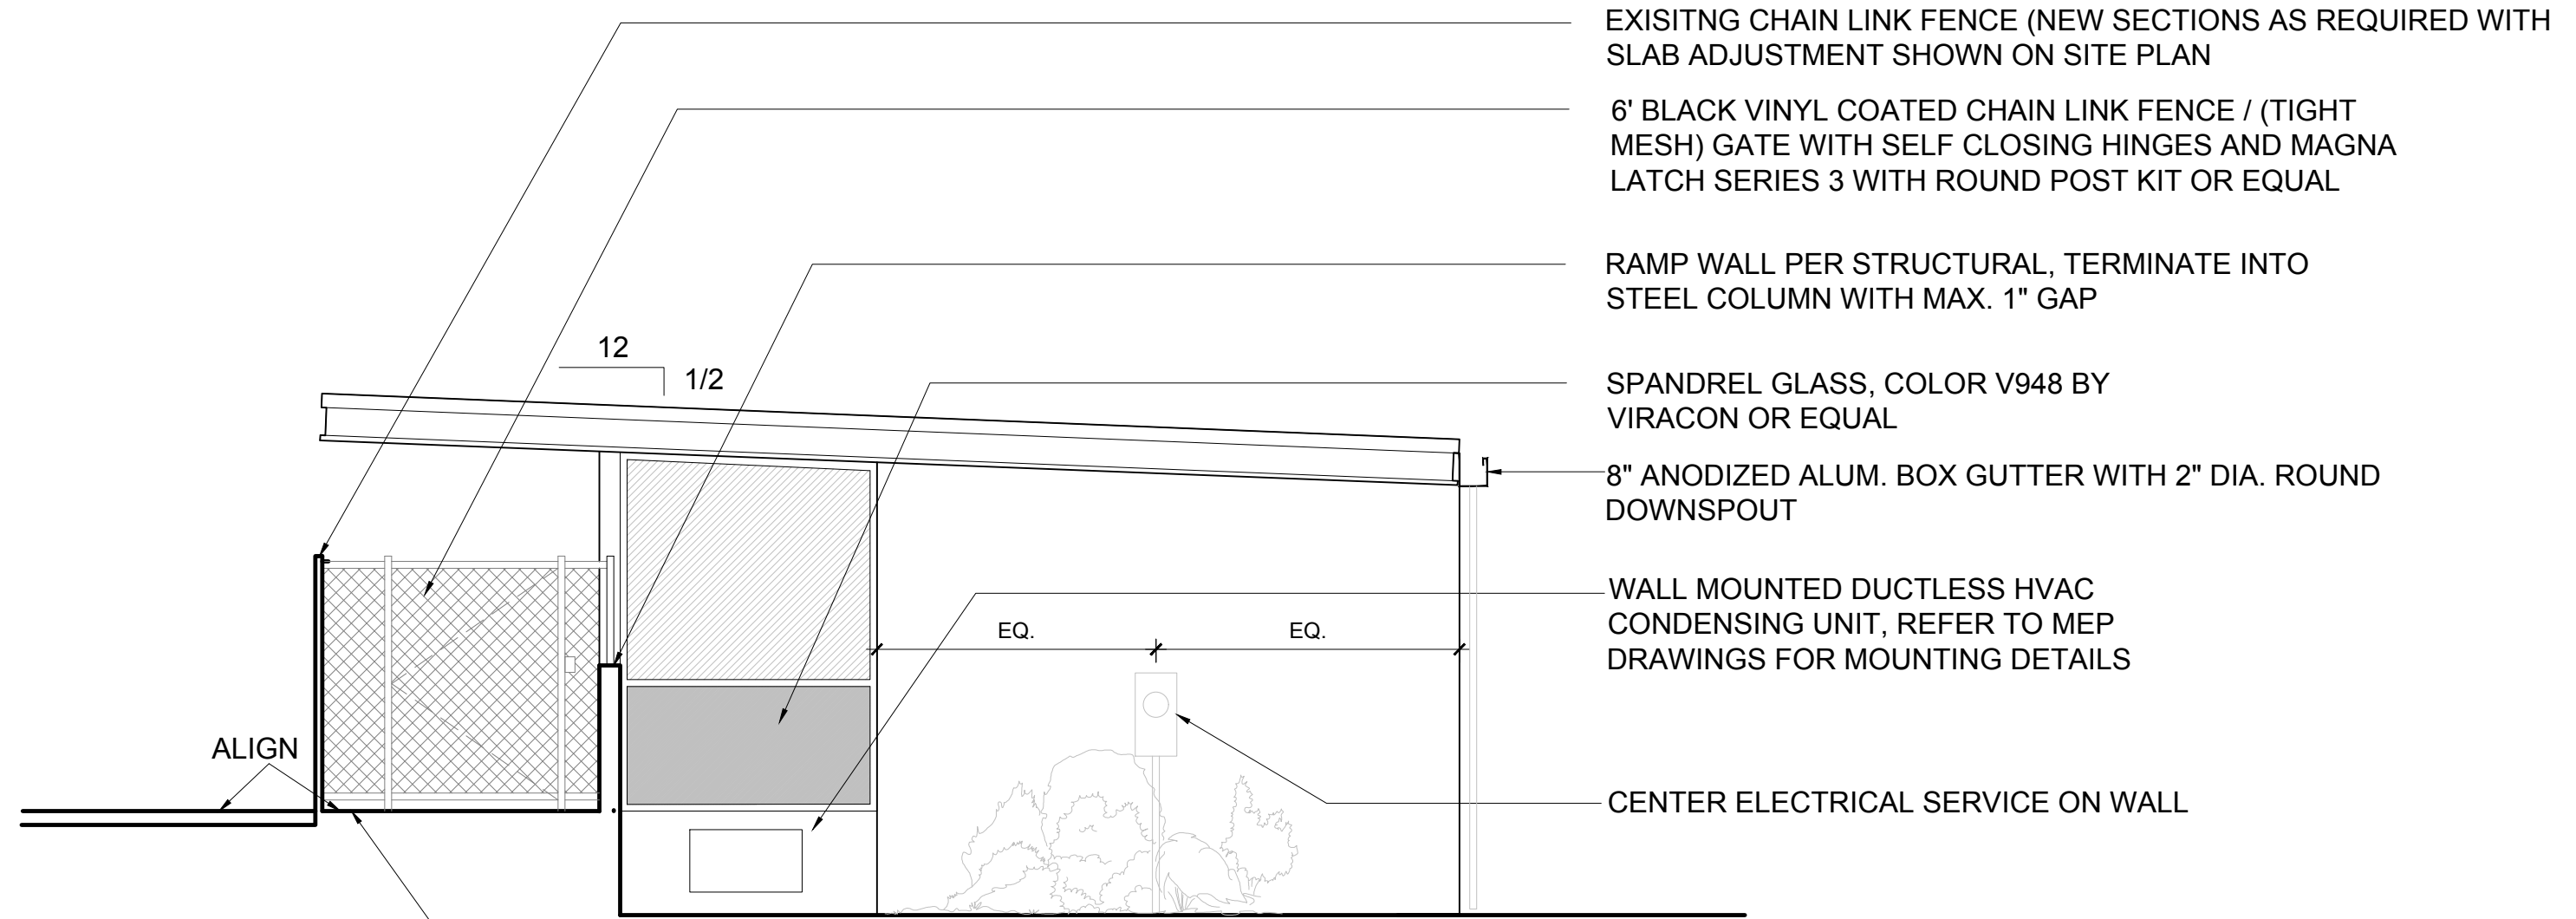


3 EAST ELEVATION
1/4" = 1'-0"

- EXISTING CHAIN LINK FENCE (NEW SECTIONS AS REQUIRED WITH SLAB ADJUSTMENT SHOWN ON SITE PLAN)
- 6' BLACK VINYL COATED CHAIN LINK FENCE / (TIGHT MESH) GATE WITH SELF CLOSING HINGES AND MAGNA LATCH SERIES 3 WITH ROUND POST KIT OR EQUAL
- RAMP WALL PER STRUCTURAL, TERMINATE INTO STEEL COLUMN WITH MAX. 1" GAP
- SPANDREL GLASS, COLOR V948 BY VIRACON OR EQUAL
- 8" ANODIZED ALUM. BOX GUTTER WITH 2" DIA. ROUND DOWNSPOUT
- WALL MOUNTED DUCTLESS HVAC CONDENSING UNIT, REFER TO MEP DRAWINGS FOR MOUNTING DETAILS
- CENTER ELECTRICAL SERVICE ON WALL
- MATCH RAMP LANDING WITH EXISTING POOL DECK HEIGHT, ADJUST POOL DECK AS NEEDED FOR COMPLIANT FLUSH FINISH AND CONTINUATION OF DRAINAGE AWAY FROM POOL AND AWAY FROM NEW PAVILION

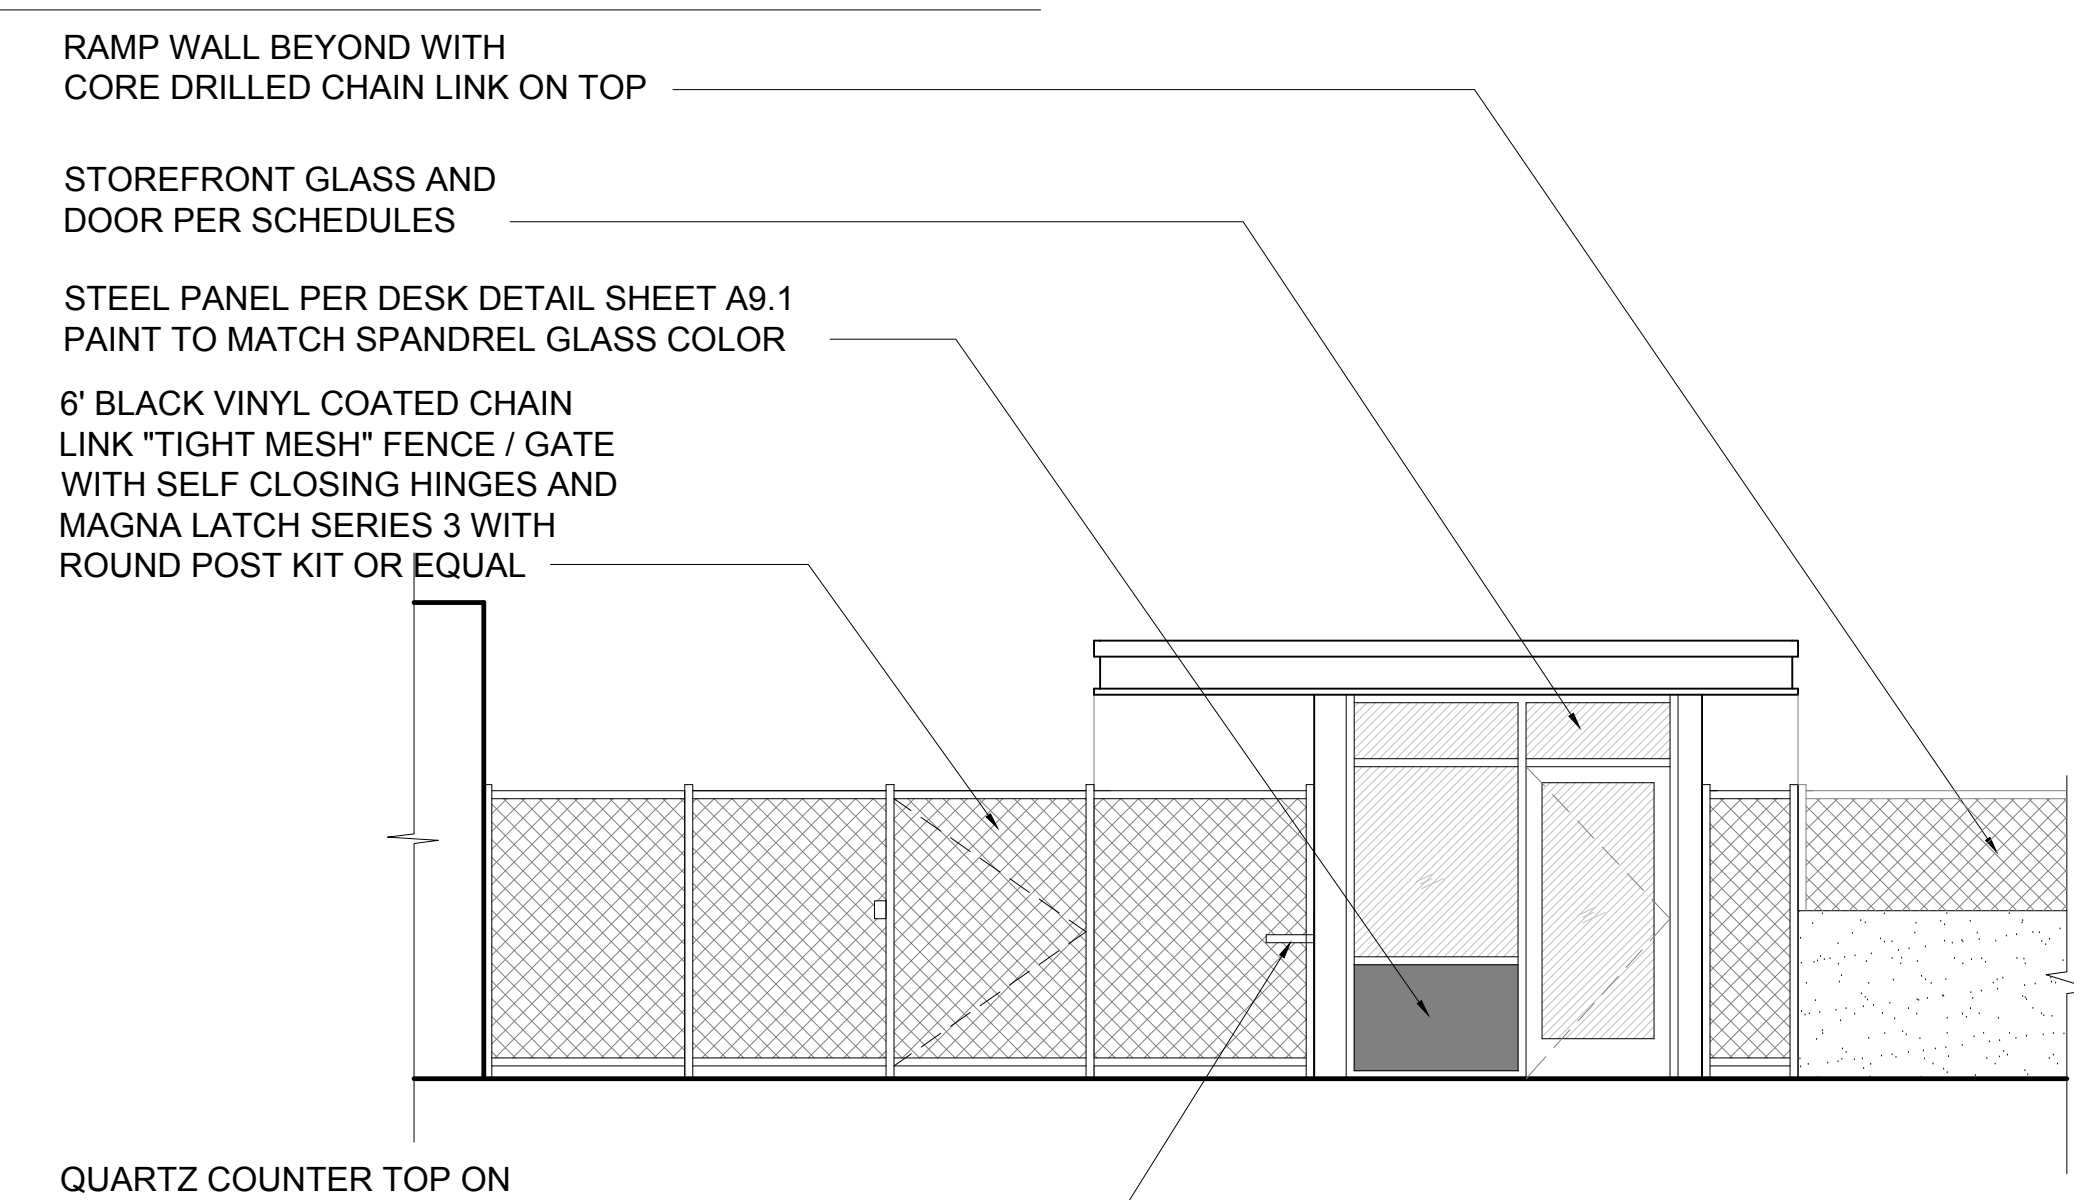


2 SOUTH ELEVATION
1/4" = 1'-0"

- RAMP WALL BEYOND WITH CORE DRILLED CHAIN LINK ON TOP
- STOREFRONT GLASS AND DOOR PER SCHEDULES
- STEEL PANEL PER DESK DETAIL SHEET A9.1 PAINT TO MATCH SPANDREL GLASS COLOR
- 6' BLACK VINYL COATED CHAIN LINK "TIGHT MESH" FENCE / GATE WITH SELF CLOSING HINGES AND MAGNA LATCH SERIES 3 WITH ROUND POST KIT OR EQUAL
- QUARTZ COUNTER TOP ON BRACKETS

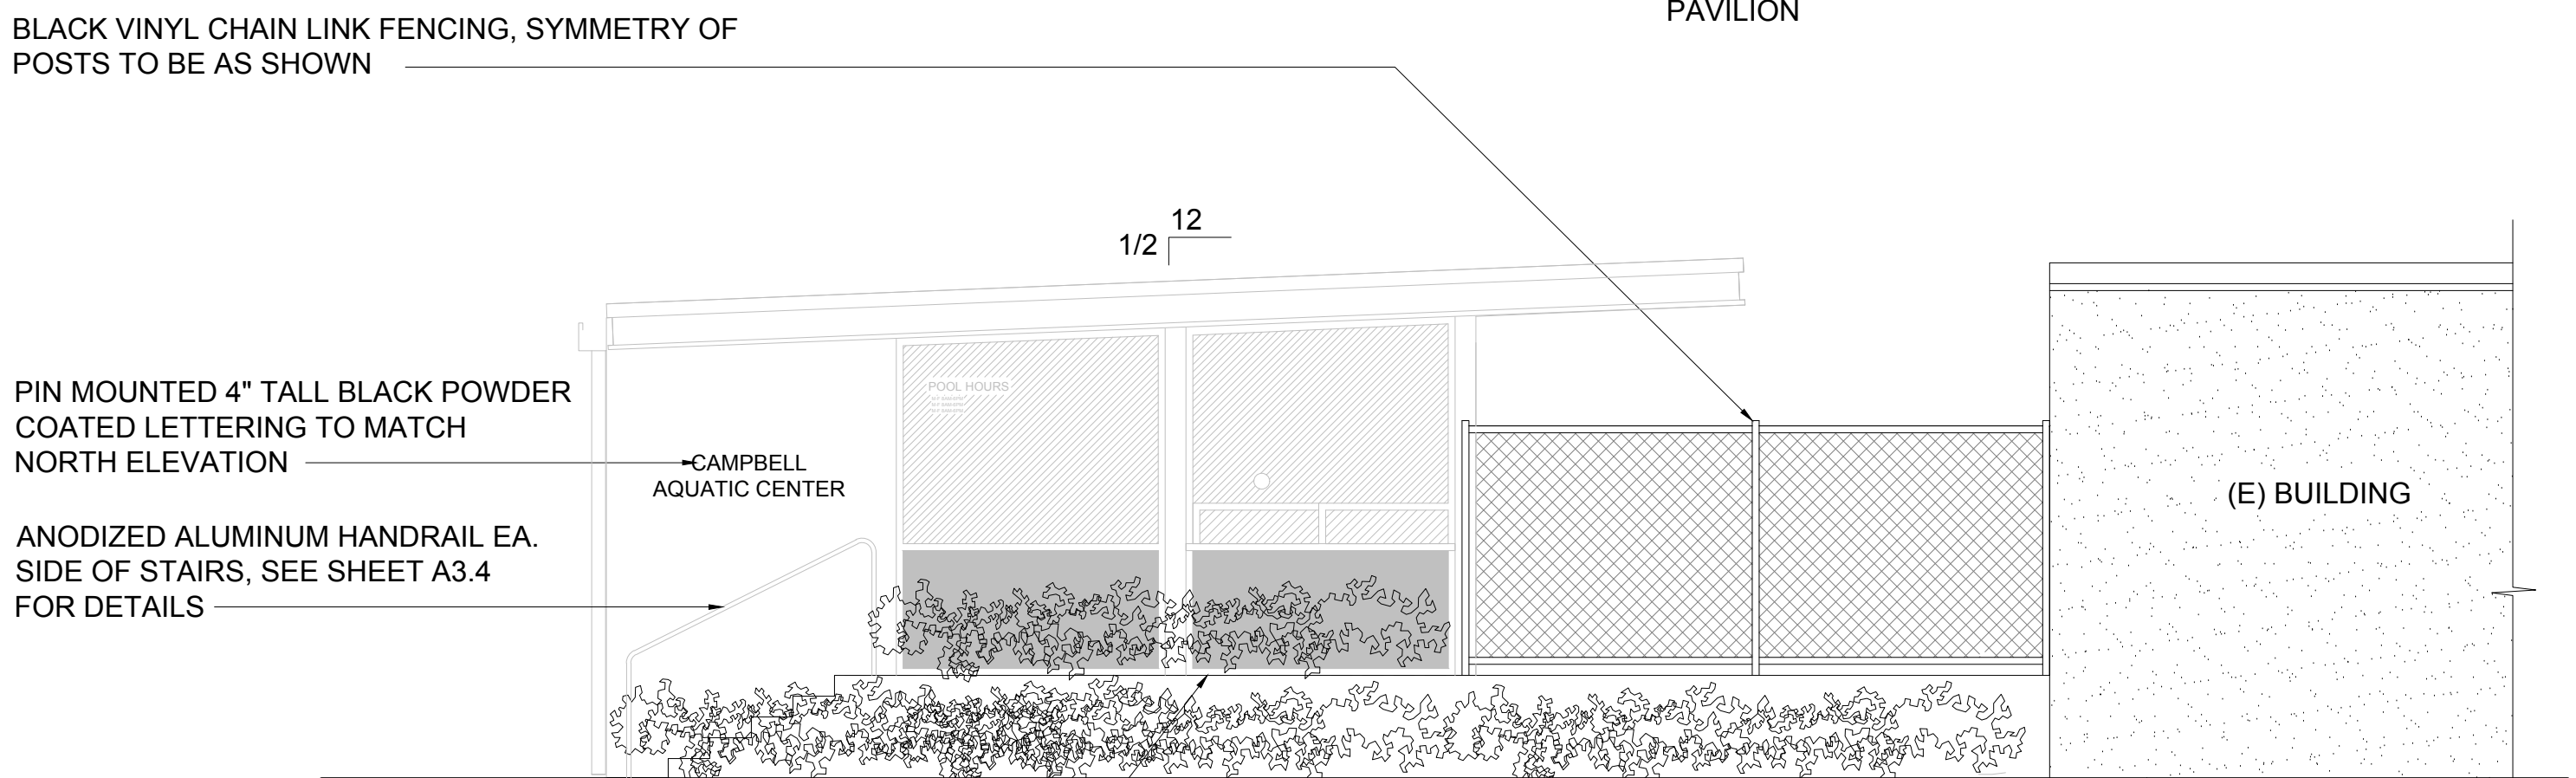

5 WEST ELEVATION
1/4" = 1'-0"

- BLACK VINYL CHAIN LINK FENCING, SYMMETRY OF POSTS TO BE AS SHOWN
- PIN MOUNTED 4" TALL BLACK POWDER COATED LETTERING TO MATCH NORTH ELEVATION
- ANODIZED ALUMINUM HANDRAIL EA. SIDE OF STAIRS, SEE SHEET A3.4 FOR DETAILS
- LINE OF STAIRS AND POOL DECK BEYOND

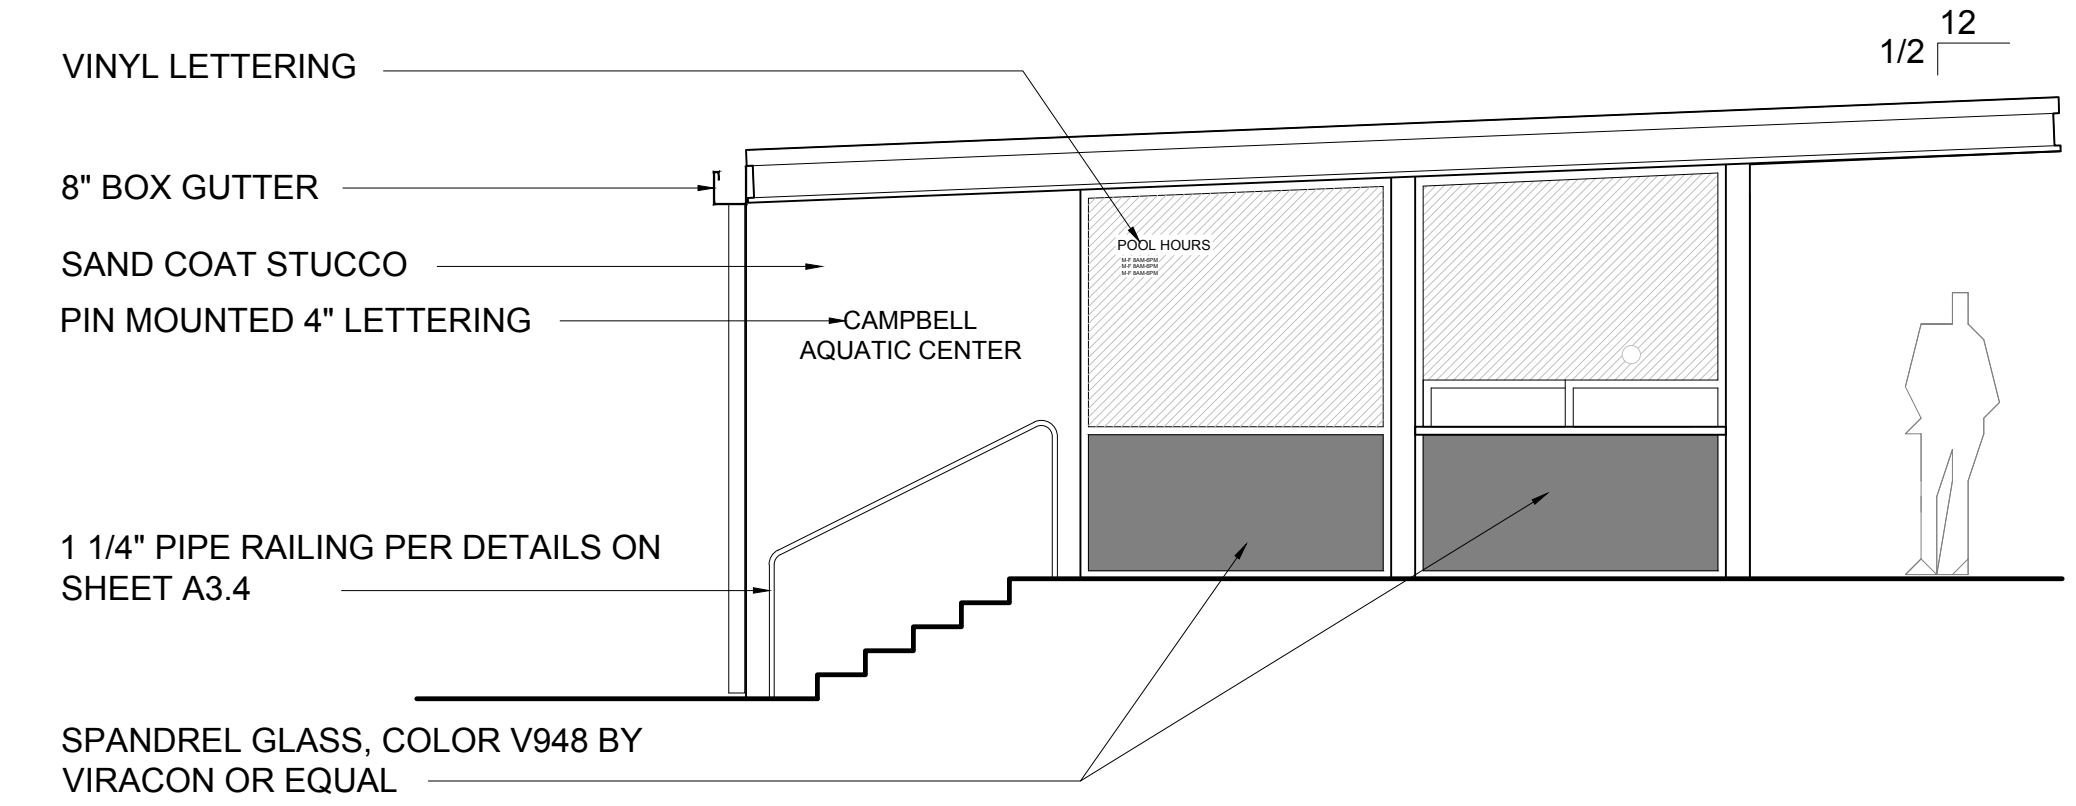

4 WEST ELEVATION
1/4" = 1'-0"

- VINYL LETTERING
- 8" BOX GUTTER
- SAND COAT STUCCO
- PIN MOUNTED 4" LETTERING
- 1 1/4" PIPE RAILING PER DETAILS ON SHEET A3.4
- SPANDREL GLASS, COLOR V948 BY VIRACON OR EQUAL

CAMPBELL POOL ENTRY PAVILION AND POOL AREA IMPROVEMENTS

400 Dr. M.L.K Jr. BLVD
DAYTONA BEACH, FL
32114

SCALE: AS NOTED
DRAWN: BCC
CHECKED: BCC
PROJECT NO: 2018-044