



TYPICAL FLOOR PLAN — 10 FLOORS THUS:

SCALE: 1/8" = 1'-0"

SECOND THROUGH SIXTH FLOORS, BUILDING "A" AND BUILDING "B"
SEE SHEETS A-1 & A-2 FOR ORIENTATION, EACH BUILDING.

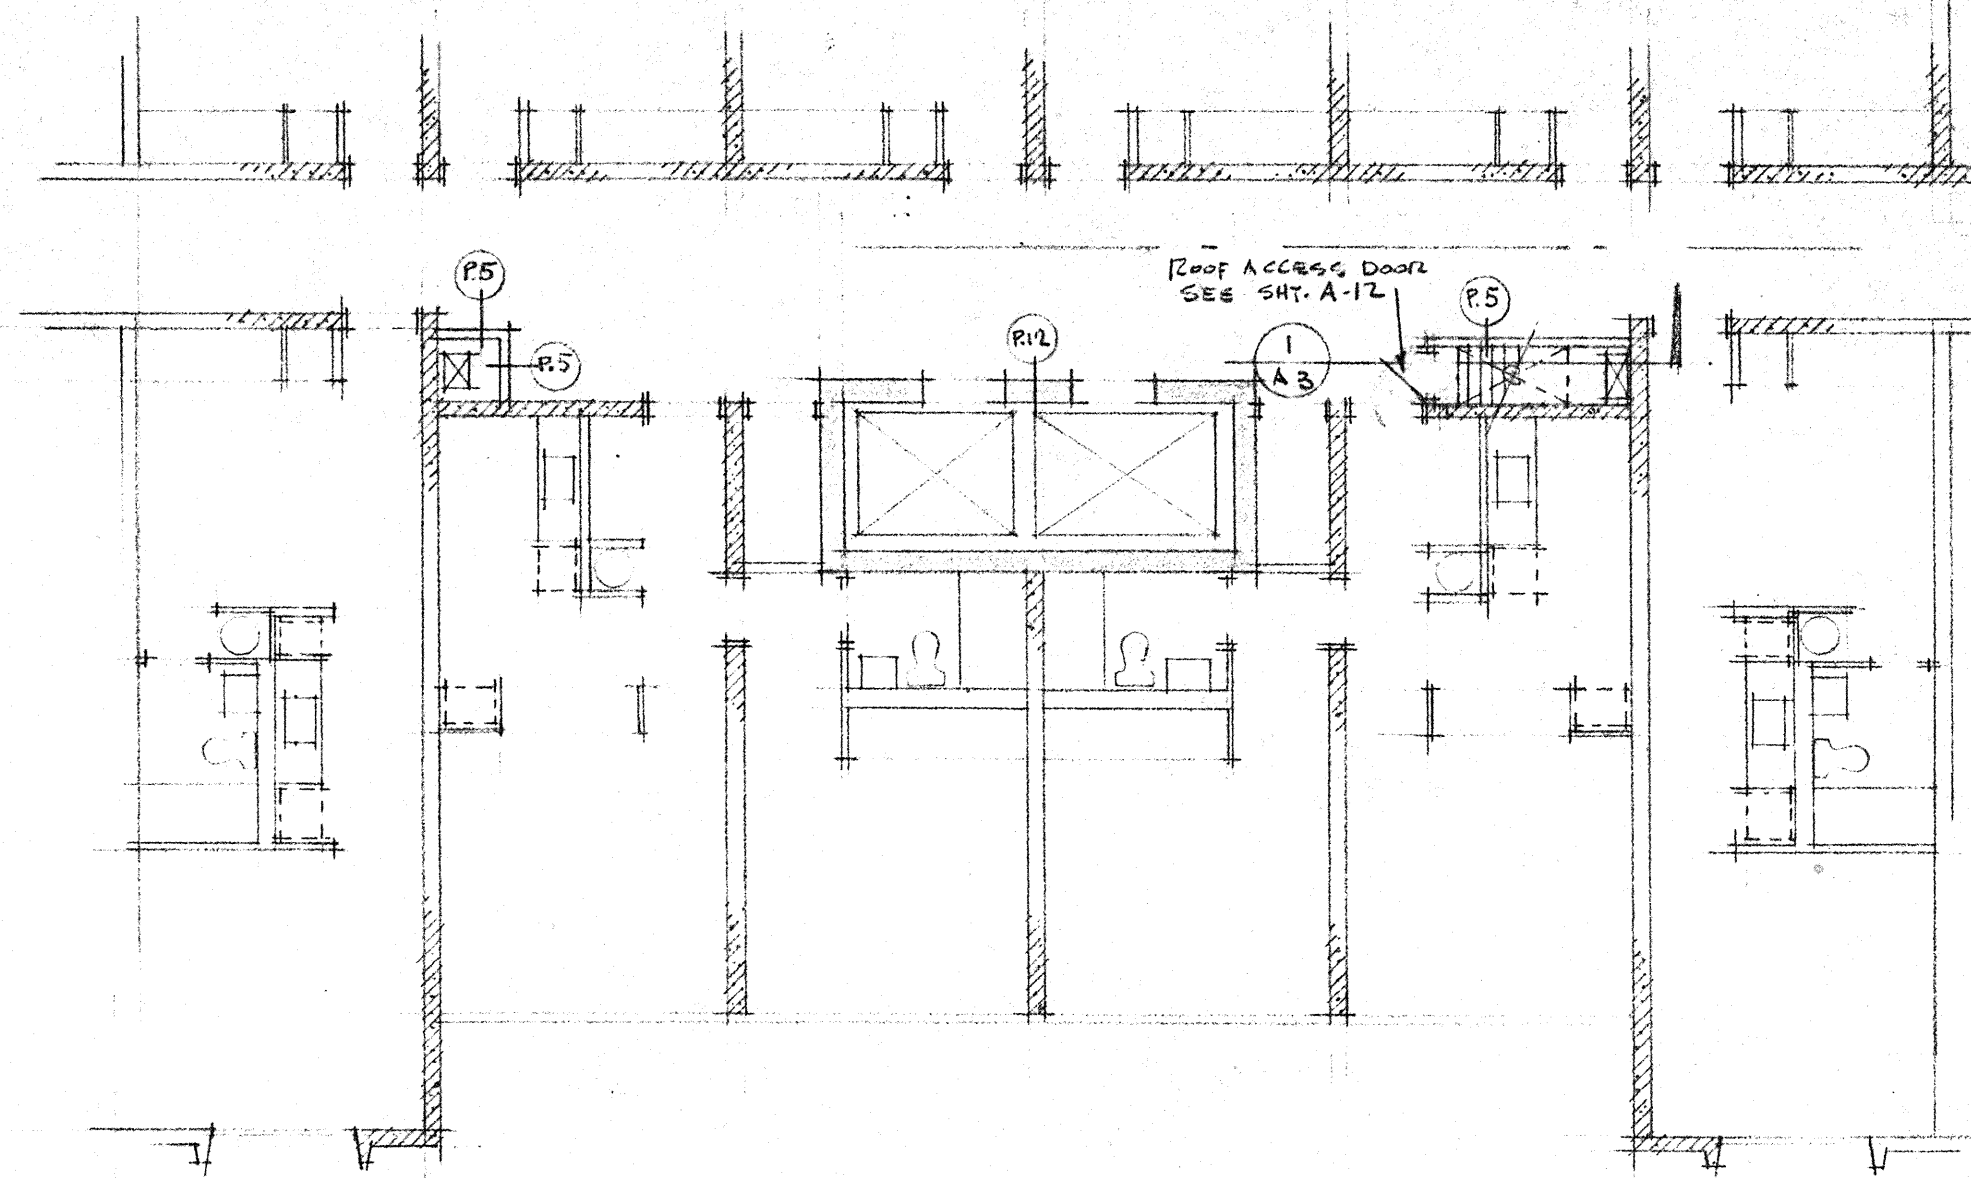

PARTIAL FLOOR PLAN — 6TH FLOOR
SCALE: 1/8" = 1'-0"

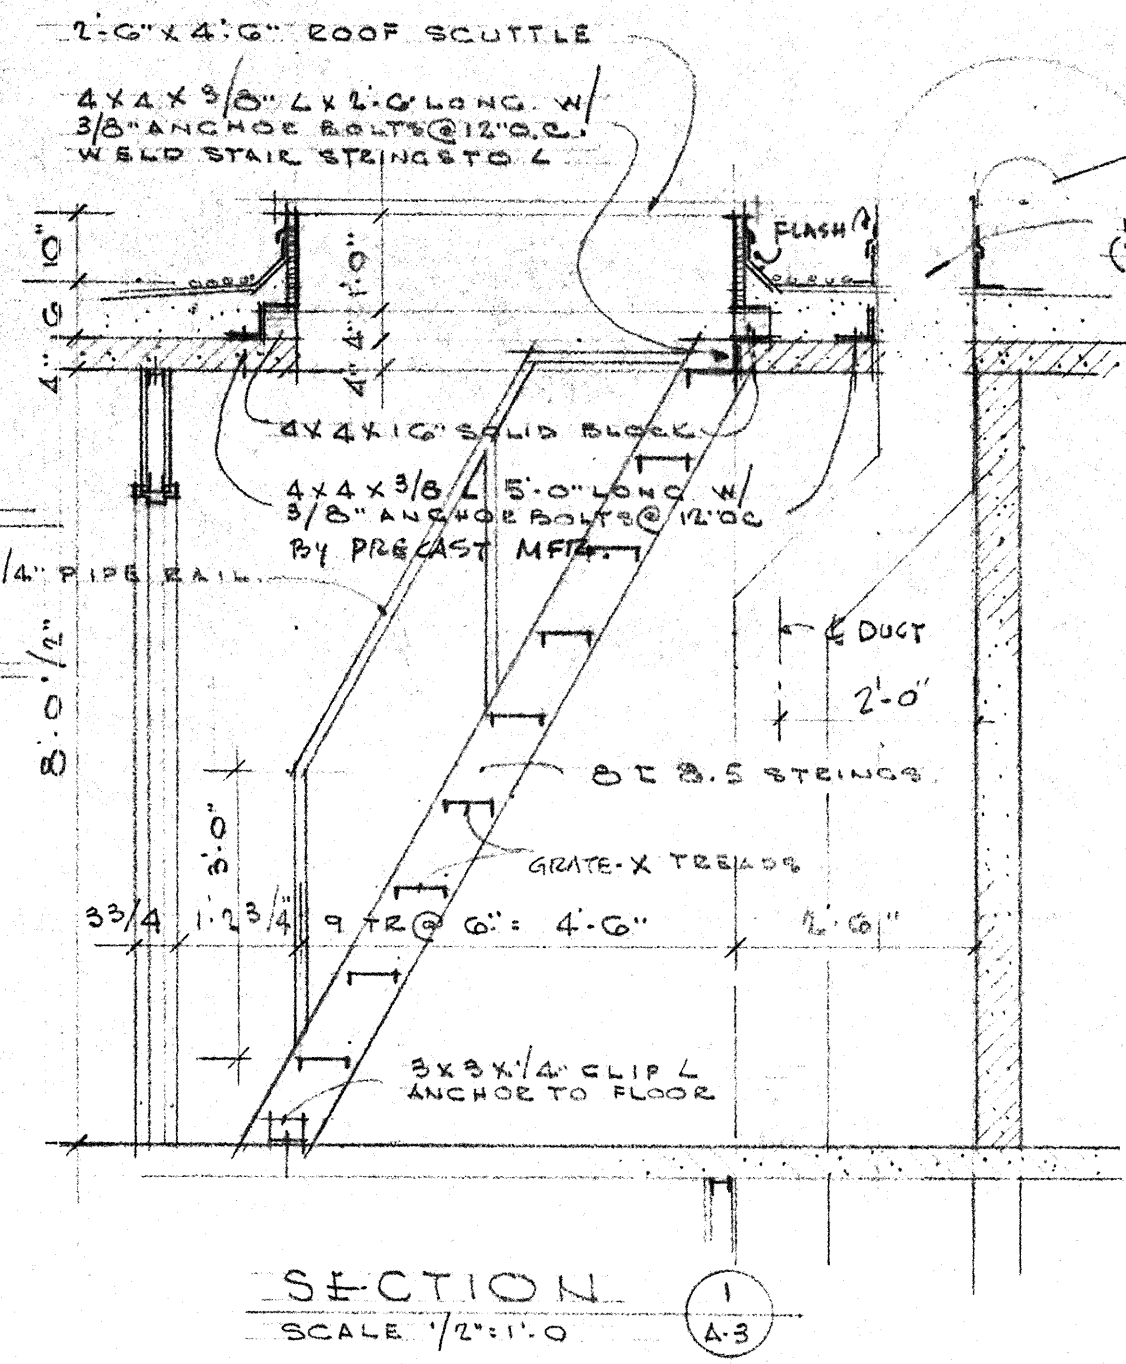

ROOM FINISH SCHEDULE — TYPICAL FLOOR

No.	ROOM	FLOOR	BASE	WALLS	FINISH	CEILING - 8'-0" HGT.	REMARKS
III-1	CLOSET	VINYL-ASB.	4" RUBBER	PRECAST DRYWALL	PAINTED	SIMULATED ACOUS.	
III-2	KITCHEN	VINYL-ASB.	4" RUBBER	PRECAST DRYWALL	PAINTED	SIMULATED ACOUS.	
III-3	CLOSET	VINYL-ASB.	4" RUBBER	PRECAST DRYWALL	PAINTED	SIMULATED ACOUS.	
III-4	LIVING ROOM	VINYL-ASB.	4" RUBBER	PRECAST DRYWALL	PAINTED	SIMULATED ACOUS.	
III-5	RED ROOM	VINYL-ASB.	4" RUBBER	PRECAST DRYWALL	PAINTED	SIMULATED ACOUS.	
III-6	CLOSET	VINYL-ASB.	4" RUBBER	PRECAST DRYWALL	PAINTED	SIMULATED ACOUS.	
III-7	BATH	CER. TILE	4" CER. TILE	PRECAST DRYWALL	PAINTED	DRYWALL / 7.2	CER. TILE AT TUB
IV-1	CLOSET	VINYL-ASB.	4" RUBBER	PRECAST DRYWALL	PAINTED	SIMULATED ACOUS.	
IV-2	RED ALCOVE	VINYL-ASB.	4" RUBBER	PRECAST DRYWALL	PAINTED	SIMULATED ACOUS.	
IV-3	KITCHEN	VINYL-ASB.	4" RUBBER	PRECAST DRYWALL	PAINTED	SIMULATED ACOUS.	
IV-4	CLOSET	VINYL-ASB.	4" RUBBER	PRECAST DRYWALL	PAINTED	SIMULATED ACOUS.	
IV-5	BATH	CER. TILE	4" CER. TILE	PRECAST DRYWALL	PAINTED	DRYWALL / 7.2	CER. TILE AT TUB
IV-6	LIVING ROOM	VINYL-ASB.	4" RUBBER	PRECAST DRYWALL	PAINTED	SIMULATED ACOUS.	
	LOBBY	VINYL-ASB.	4" RUBBER	DRYWALL / CER. TILE	PAINTED	SIMULATED ACOUS.	CER. TILE ON ELEVATOR WALL
	CORRIDOR	VINYL-ASB.	4" RUBBER	DRYWALL / PAINTED		SIMULATED ACOUS.	
	JAN. CLOS. - TRASH	VINYL-ASB.	4" RUBBER	PRECAST DRYWALL	PAINTED	CONCRETE	BLDG. A IS OPPOSITE HAND FROM PLAN ABOVE, SEE SHT. A-1

WALKEM - GRAHAM

TURKEY HOUSING FOR THE ELDERLY
FOR THE KNOXVILLE HOUSING AUTHORITY

PROJECT TENN. 3-10
KNOXVILLE, TENNESSEE

SHEET
A-3
OF 14

DRAWN BY: [Signature]
CHECKED BY: [Signature]
DATE: JAN 23, 68
PAINTER & WEEKS, INC., ARCHITECTS
CLEVELAND, TENNESSEE

REVISION:
JAN 15, 68
JAN 17, 68
JAN 23, 68
SHEET
A-3
OF 14