

REVISIONS:

--

600 MARKET AVENUE NORTH CANTON OHIO 44702

MOTTIER & MEADOWS
ARCHITECTS


GARAGE ADDITION
WATER DEPARTMENT SERVICE CENTER
2664 HARRISBURG RD. NE
CANTON, OHIO

STATE OF OHIO
DAVID I. PATTERSON
REGISTERED ARCHITECT
LICENSE #11150
EXPIRATION DATE 12-31-2023



THIS DWG :
NEW ADDITION -
PARTIAL FLOOR
PLAN

COMM 21161-B
DATE 01-09-2023


DWG
A-2.3

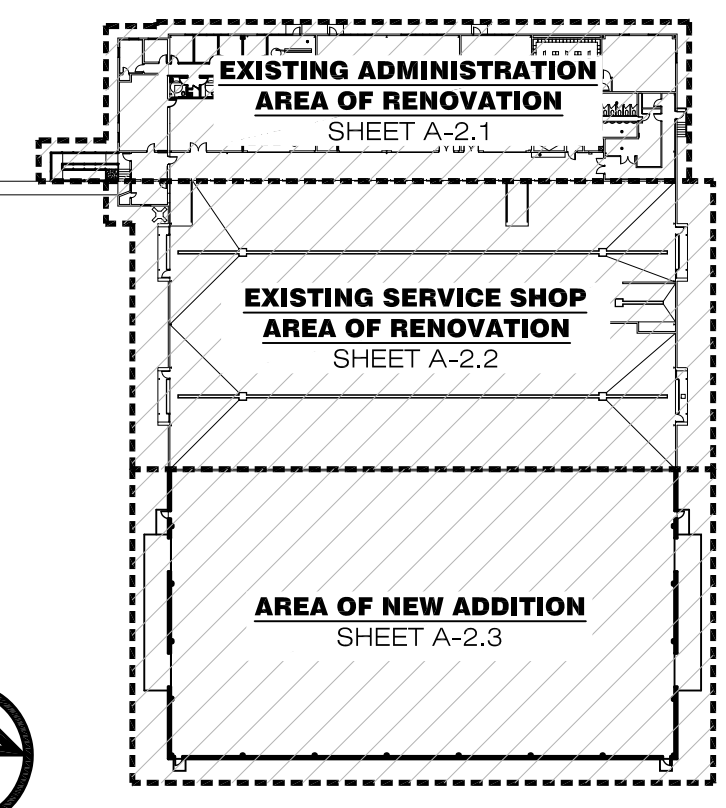

KEY PLAN
SCALE: 1" = 80'-0"

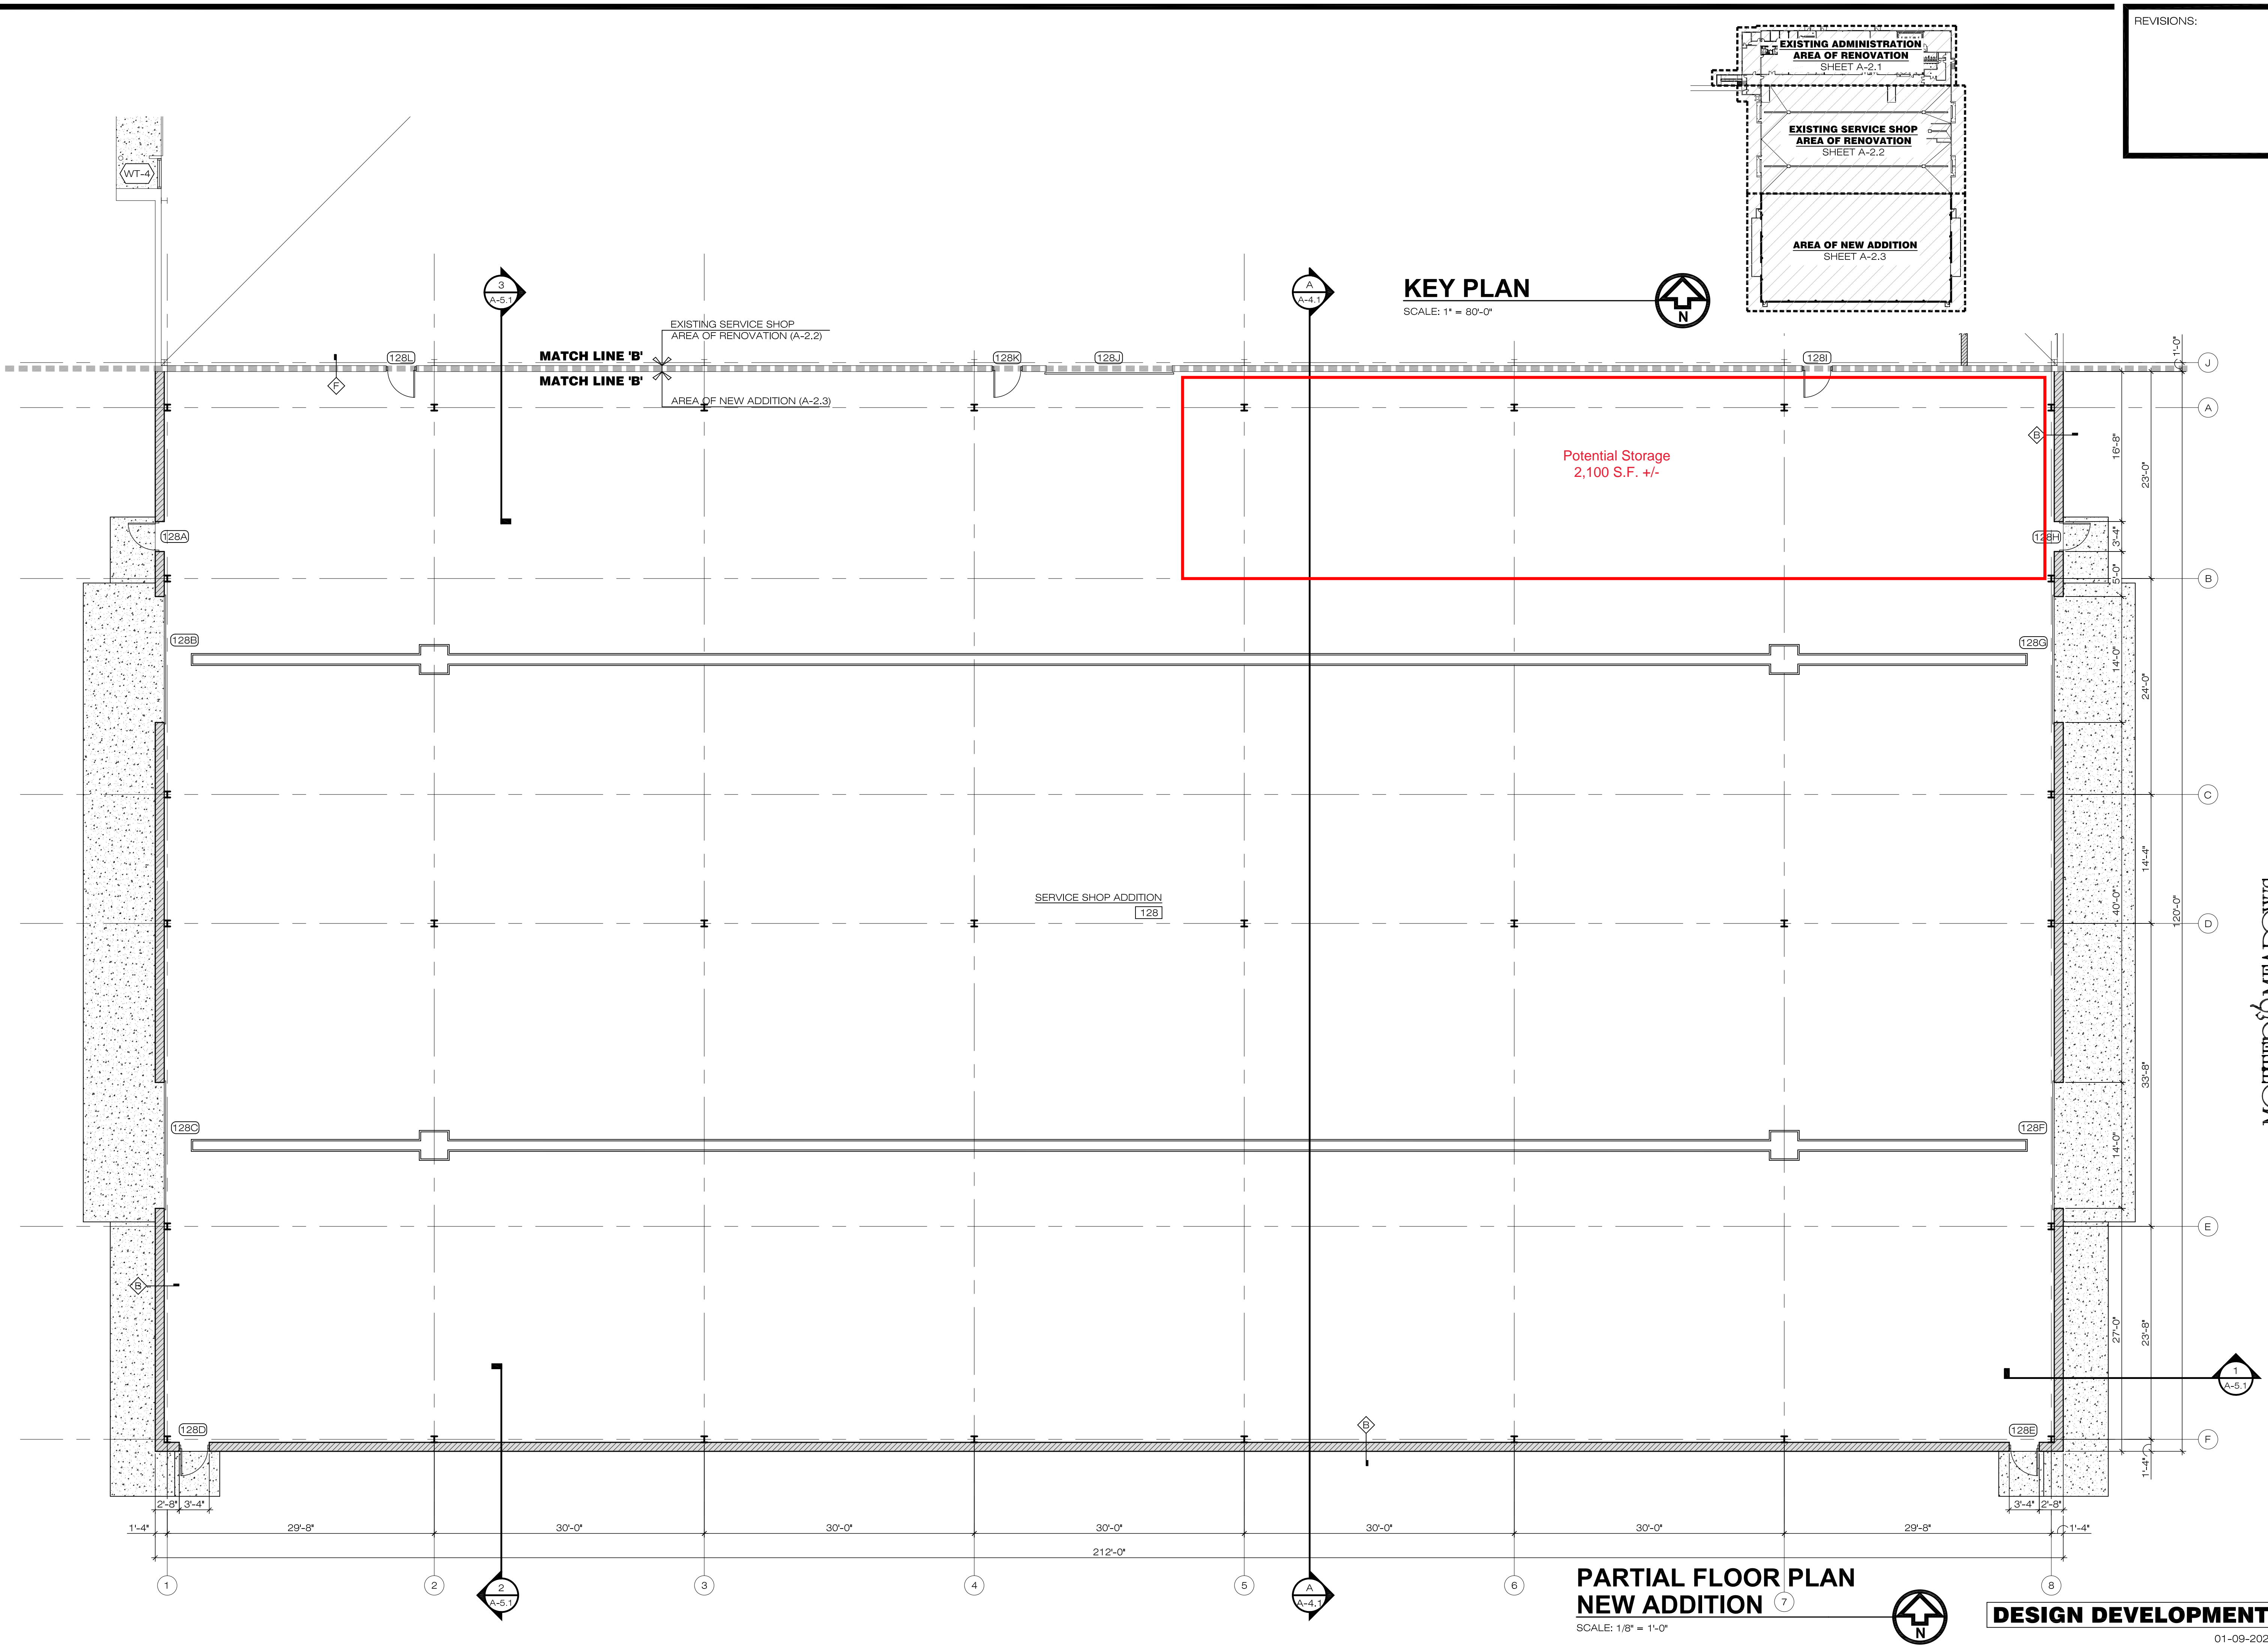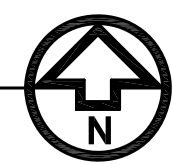

PARTIAL FLOOR PLAN
NEW ADDITION
SCALE: 1/8" = 1'-0"

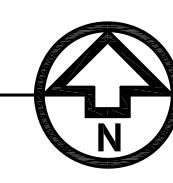

DESIGN DEVELOPMENT
01-09-2023