



ADDENDUM NO. 2

Issue Date: June 20, 2019

Project Name: Interior Painting at the North County and Main Libraries

Bid Number: 2019064

Bid Opening Date: July 2, 2019

This addendum is being released to provide floor plans for the buildings.


Attachments:

Floor plans for North County Library and Main Library



stottler stagg & associates
 architects engineers planners, inc.
 8660 astronaut blvd. cape canaveral, fl. 32920
 (407) 783-1320

NOTE
 Dimensions are from
 face of masonry to
 face of stud or
 face of stud
 to face of stud.

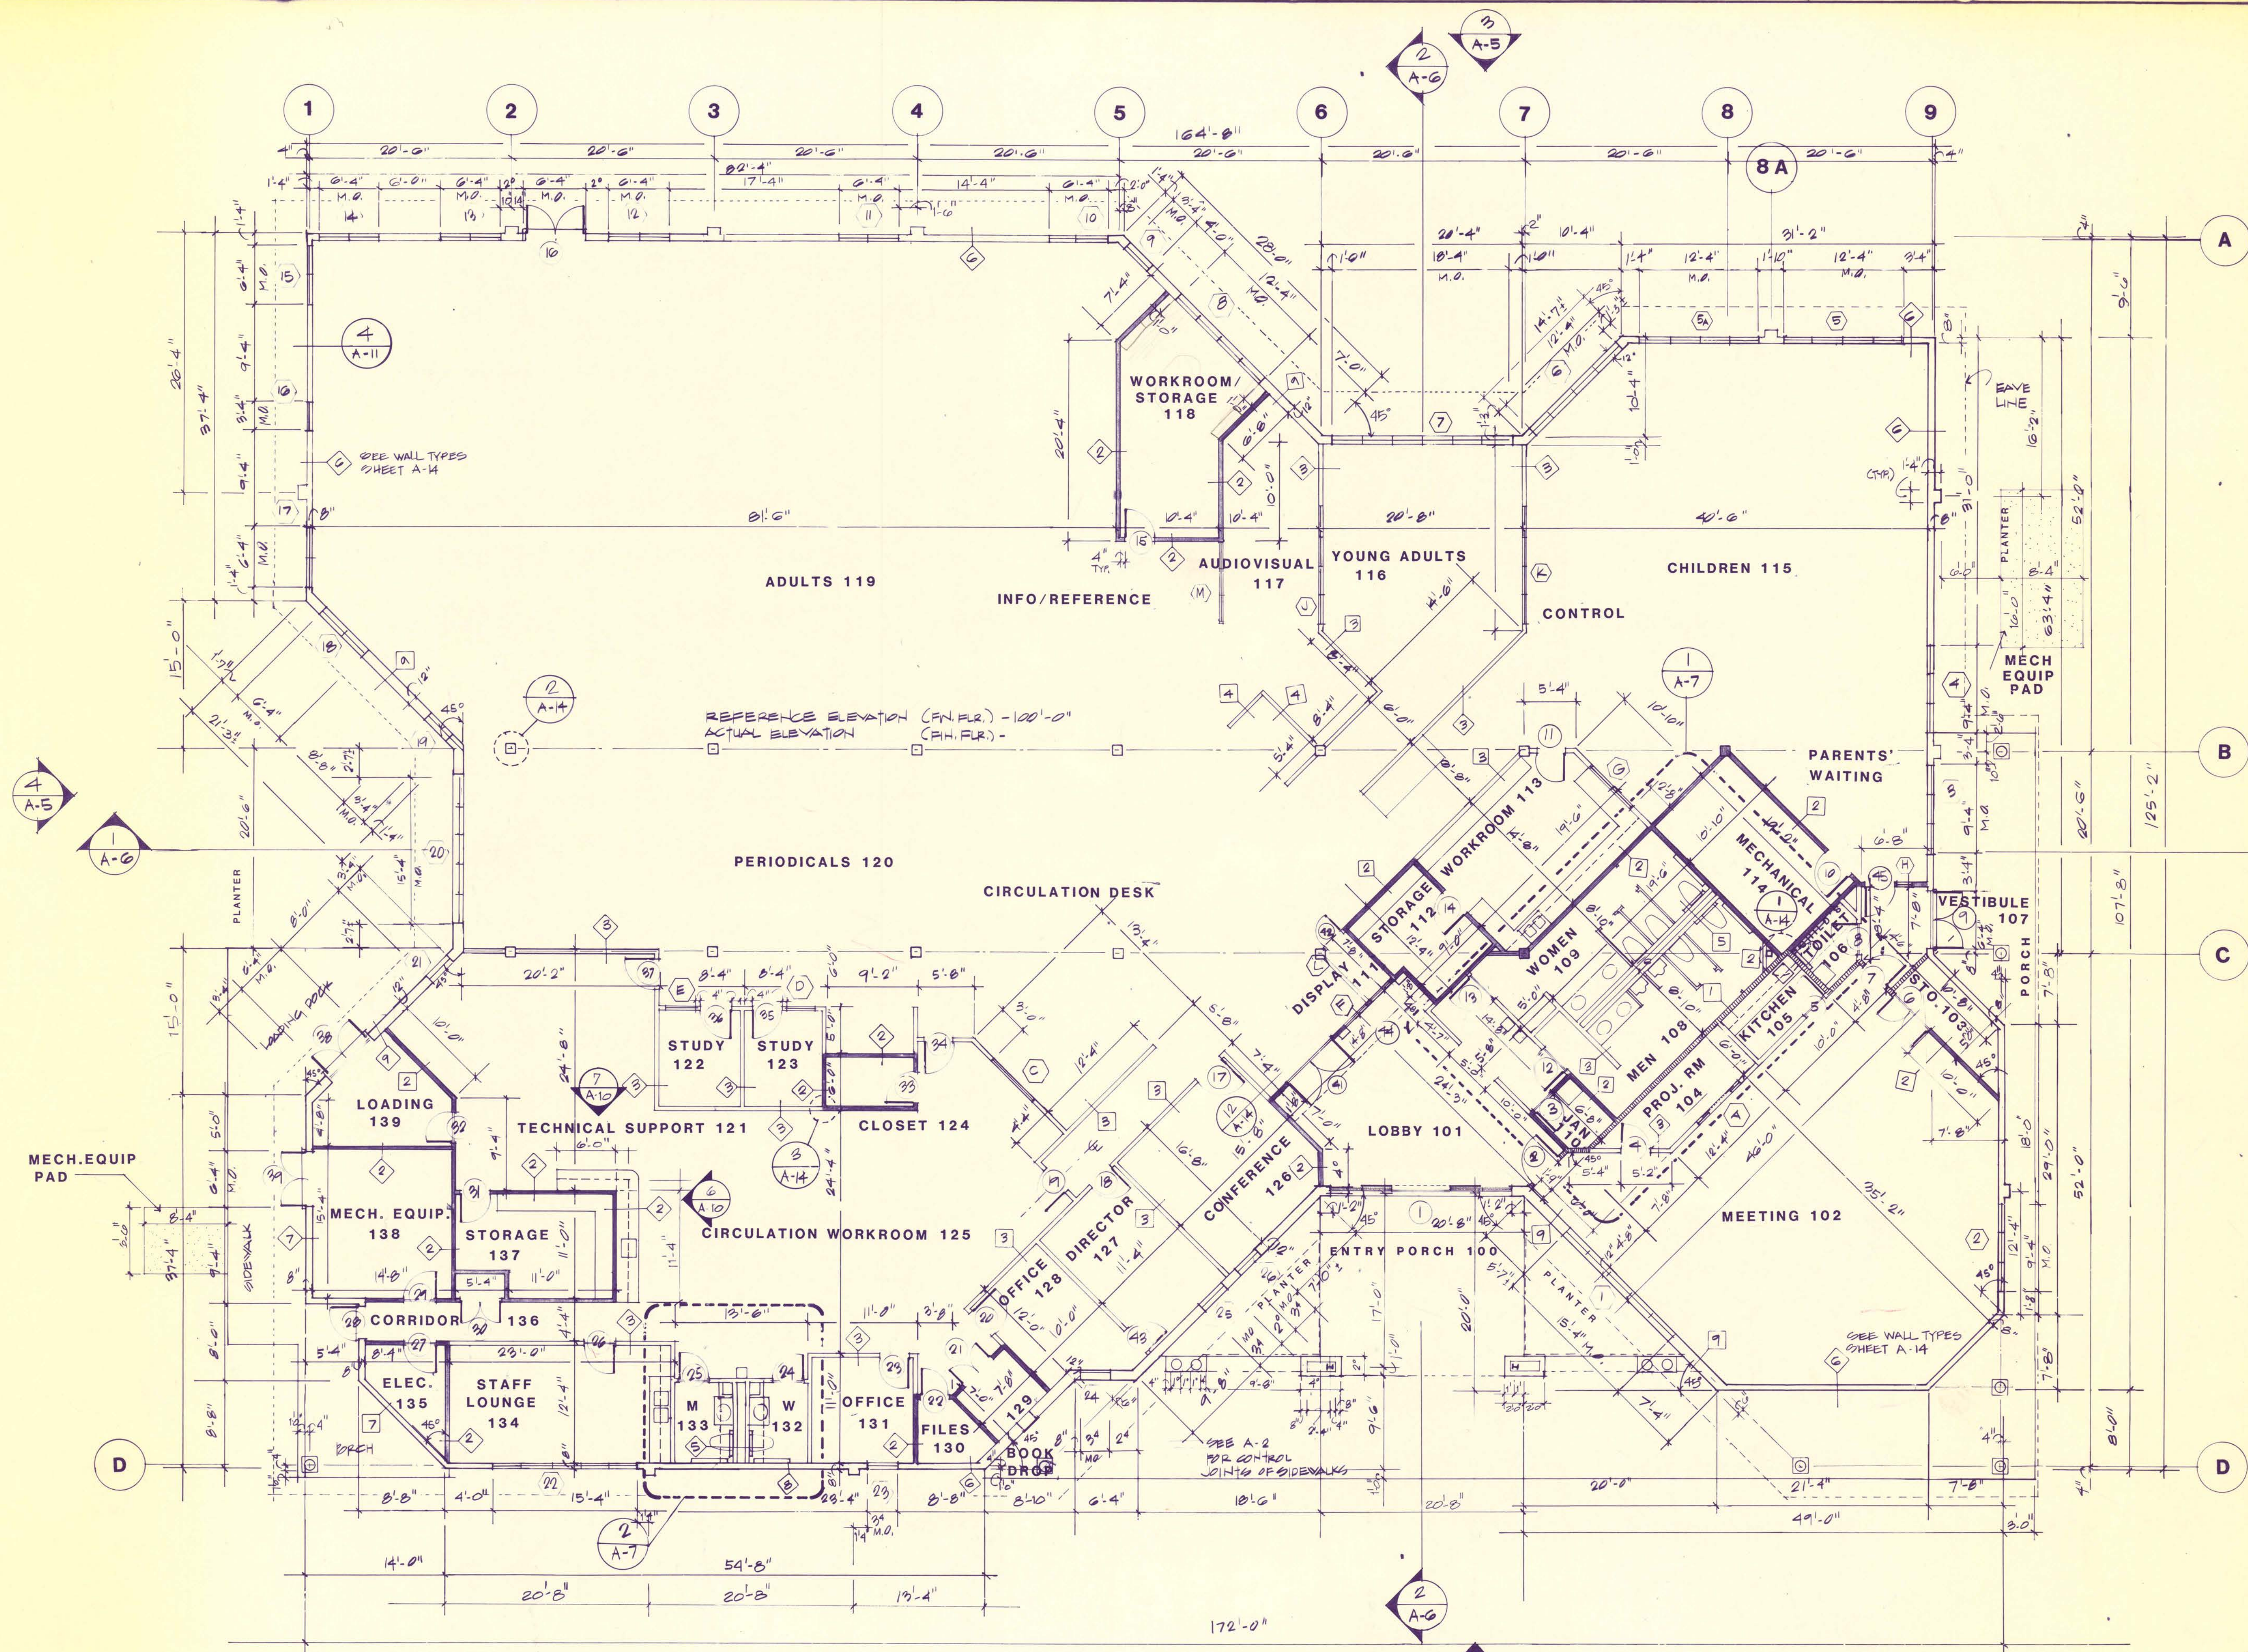

FLOOR PLAN

SCALE 1/8"=1'-0"



REVISIONS


FLOOR PLAN
NORTH COUNTY
COMMUNITY LIBRARY
 INDIAN RIVER COUNTY • SEBASTIAN, FLORIDA


scale	AS SHOWN
drawn by	BS
checked by	BS
date	10-25-88
approved by	WES
approval date	11-3-88

job no. 88286
A-1
 sheet 14 of 42

PRINT DATE
 NOV 13 '89
 UNIVERSAL
 TECHNICAL SERVICES CO.

ROOM	PLAN
1B	1B
BS	BS
FP	FP
A-1	

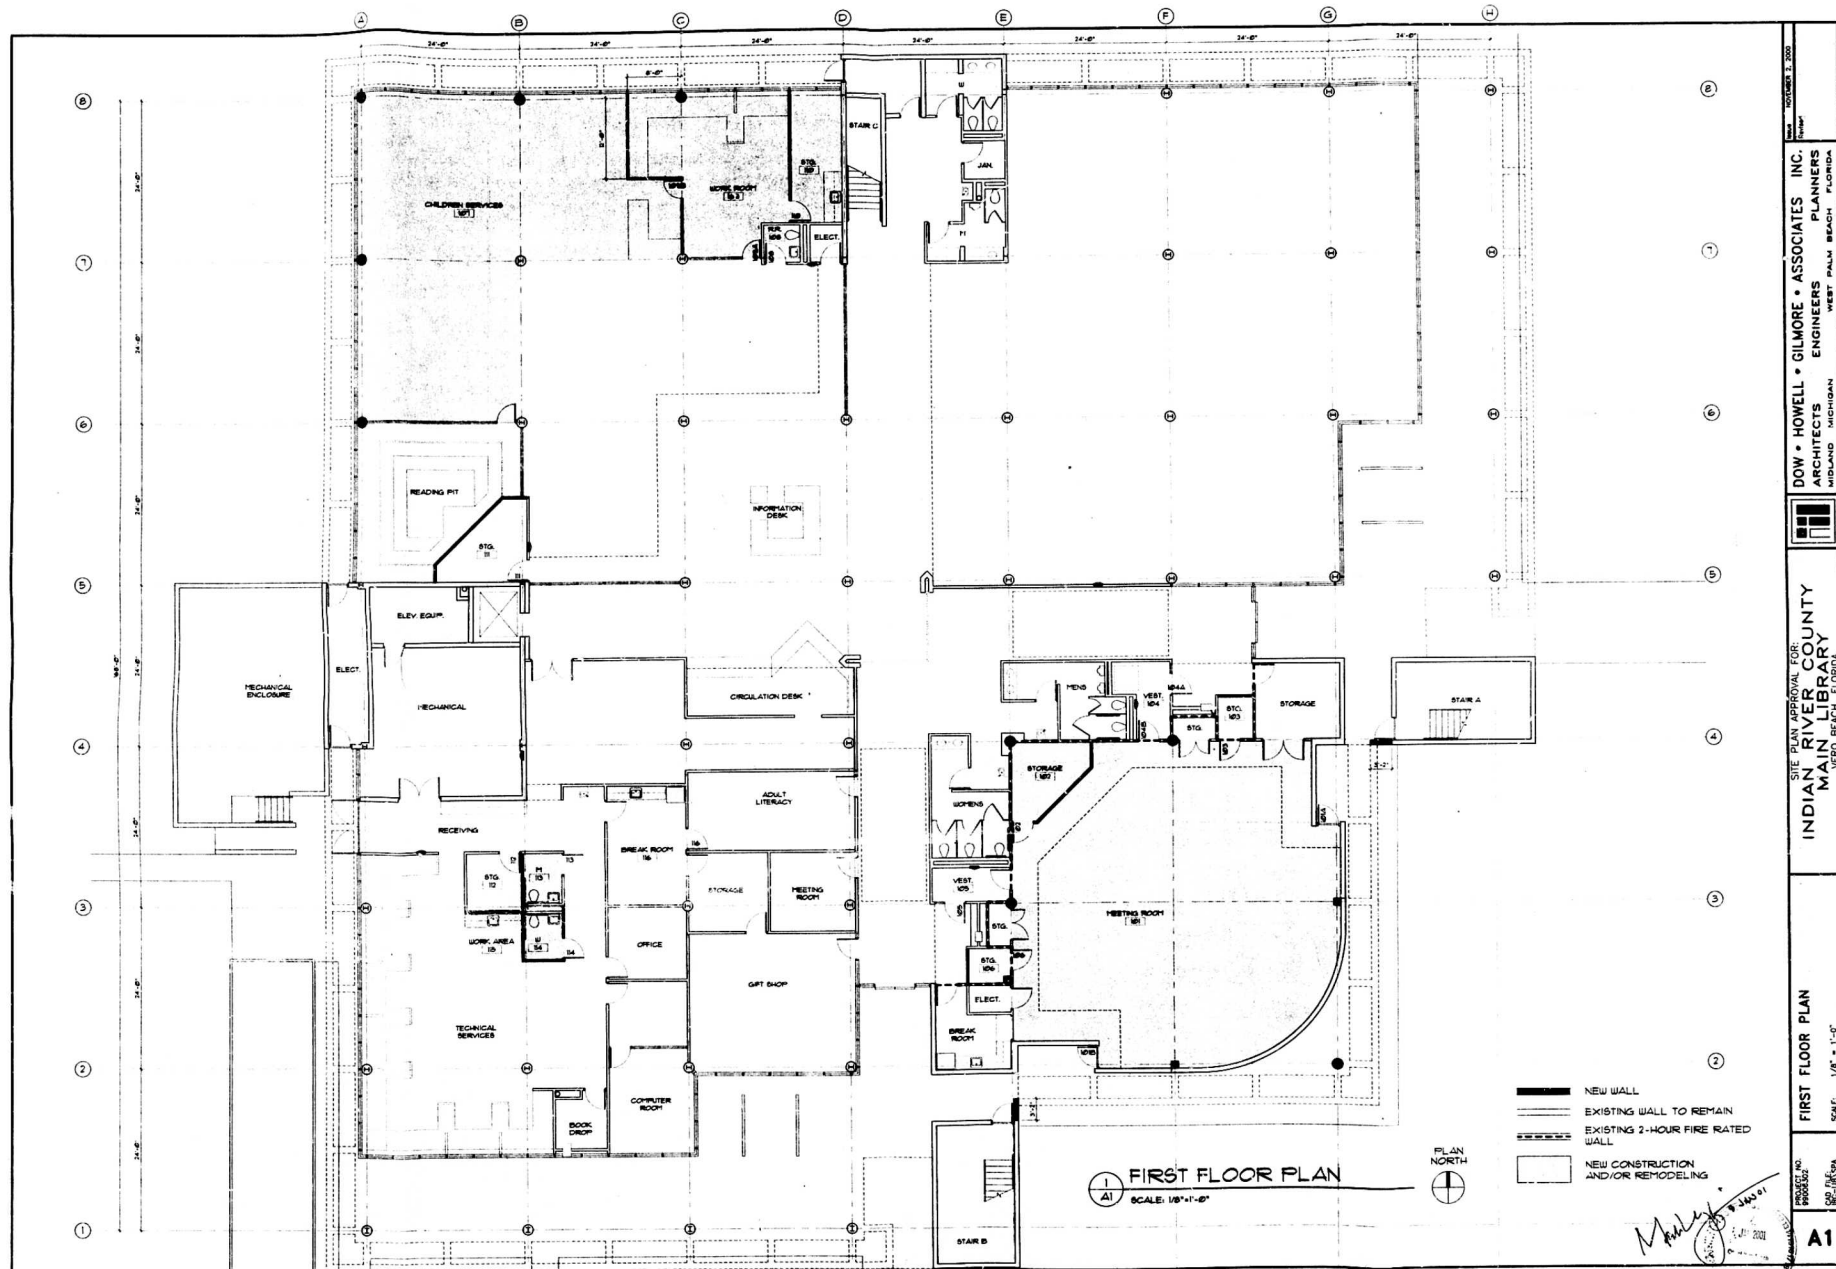

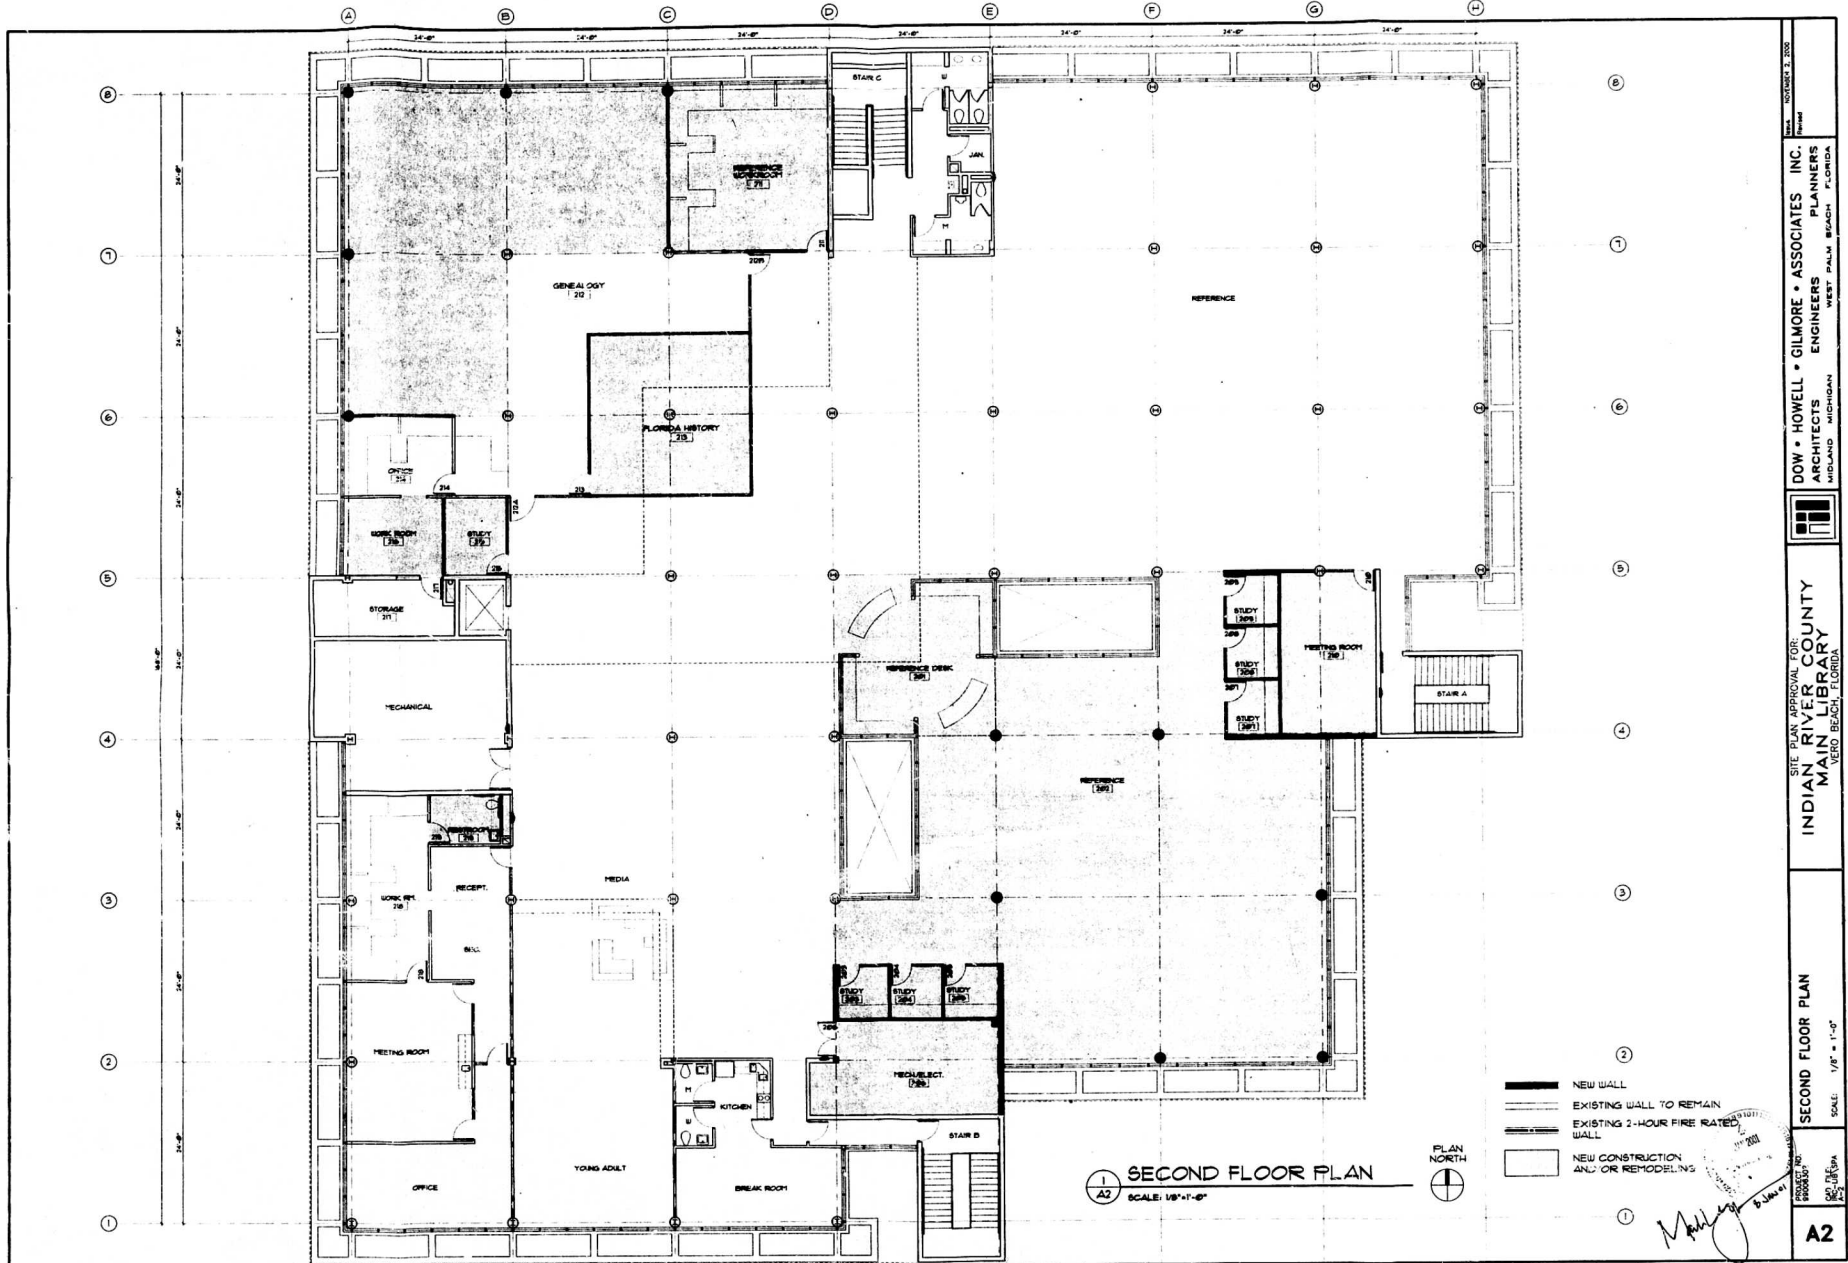

DOW • HOWELL • GILMORE • ASSOCIATES, INC.
ARCHITECTS
ENGINEERS PLANNERS
MIDLAND MICHIGAN WEST PALM BEACH, FLORIDA

SITE PLAN APPROVAL FOR:
INDIAN RIVER COUNTY
MAIN LIBRARY
VERO BEACH, FLORIDA

SECOND FLOOR PLAN
SCALE: 1/8" = 1'-0"

PROJECT NO. 00-0154
DATE 05/01/00
A2