



Dwg Info: C:\Projects\2022\12059_City_of_Alamogordo\01_Drainage_Basins\400_CAD\112_Muni\02_SHEET\1212-059-01_PUBLICWORKSBASIN_PP.dwg - Plotref: 5/30/2024

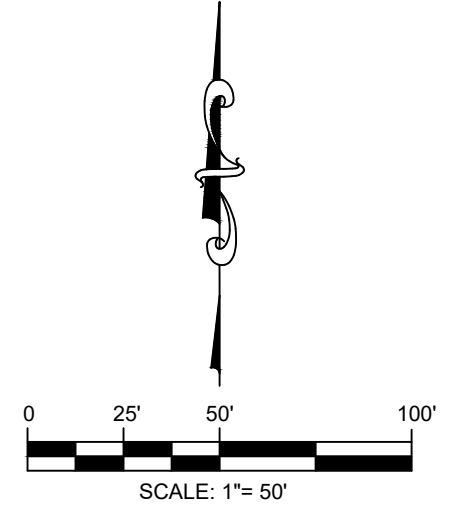


PUBLIC WORKS BASIN GRADING TABLE			
POINT#	NORTHING	EASTING	ELEVATION
01	700810.38	173320.04	4425.00
02	700742.03	1733440.80	4425.00
03	700680.65	1733554.22	4425.00
04	700619.48	1733663.24	4425.00
05	700559.37	1733773.82	4425.00
06	700494.52	1733886.83	4425.00
07	700427.89	1733999.04	4425.00
08	700375.78	1734137.96	4425.00
09	700349.09	1734286.92	4425.00
10	700387.58	1734289.61	4425.00
11	700417.82	1734160.17	4425.00
12	700486.45	1734030.47	4425.00
13	700549.35	1733911.59	4425.00
14	700608.19	1733800.39	4425.00
15	700667.91	1733687.54	4425.00
16	700726.77	1733576.30	4425.00
17	700785.03	1733466.18	4425.00
18	700844.12	1733344.05	4425.00

NO.	DATE	COMMENT
1	05/30/2024	CORRECTED FINISHED GRADE ELEVATION TYPING ERROR

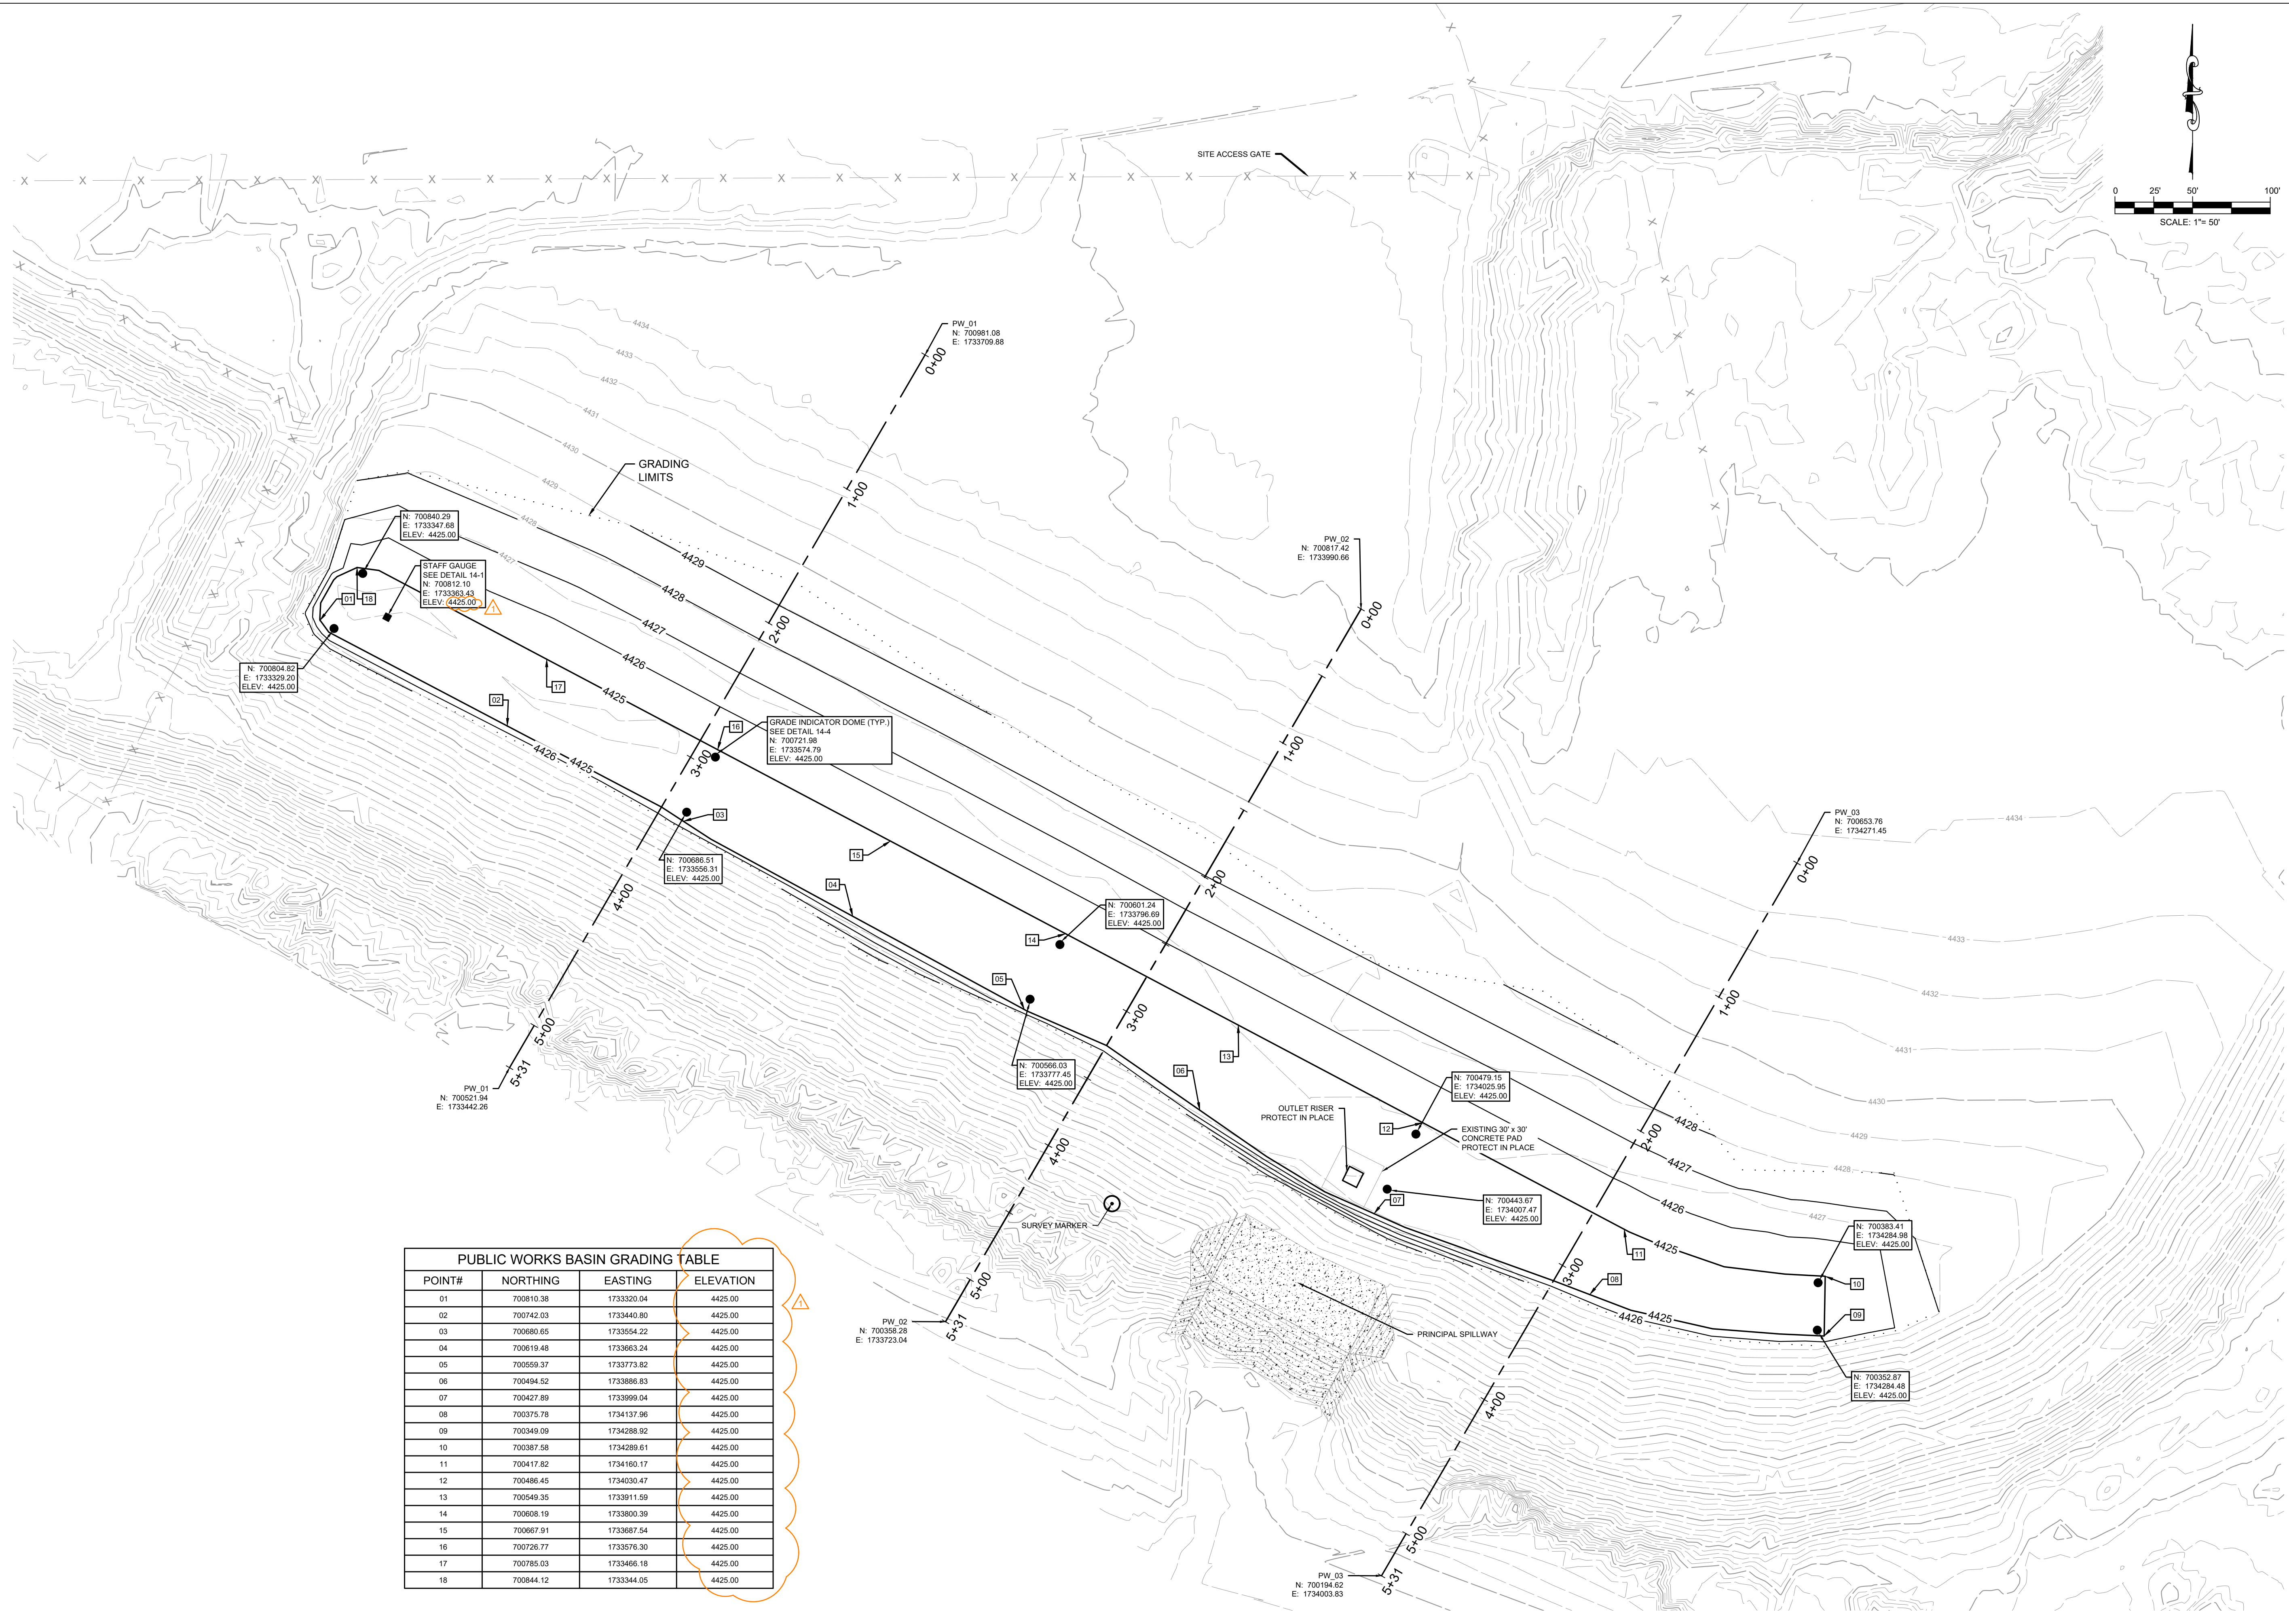

**DRAINAGE BASINS SEDIMENT REMOVAL
PUBLIC WORKS BASIN
GRADING PLAN VIEW**

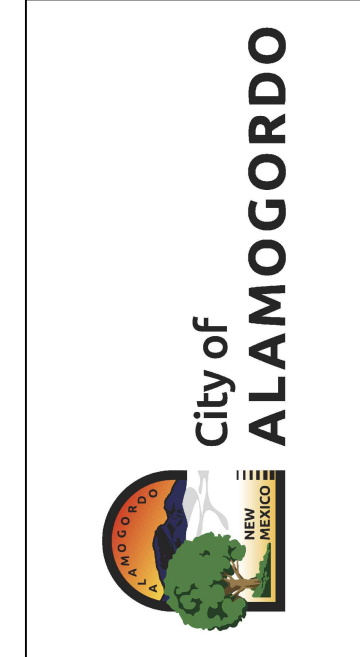

CobbFendley

3820 Academy Parkway North NE
Albuquerque, NM 87109
505.508.0786 | fax 505.308.0837 | www.cobbhendley.com

DESIGN BY: CA	DRAWN BY: CRN
DATE: May 2024	JOB NUMBER: 2212-059-01
SHEET	