

ADDENDUM NUMBER TWO

MOCCASIN BEND O&C BUILDING RE-ROOFING PROJECT CONTRACT NO. W-16-015-201

CITY OF CHATTANOOGA, TENNESSEE


The following changes shall be made to the Contract Documents, Specifications, and Drawings:

Revised Drawings, Added dimensions to sheet 2 of 5.

September 8, 2016

/s/Justin C Holland, Administrator
City of Chattanooga
Department of Public Works

C:\Users\ogje_alan\appdata\local\temp\AcPublish_10720\W-16-015.dwg Sep 08,2016 - 3:15pm, aagle

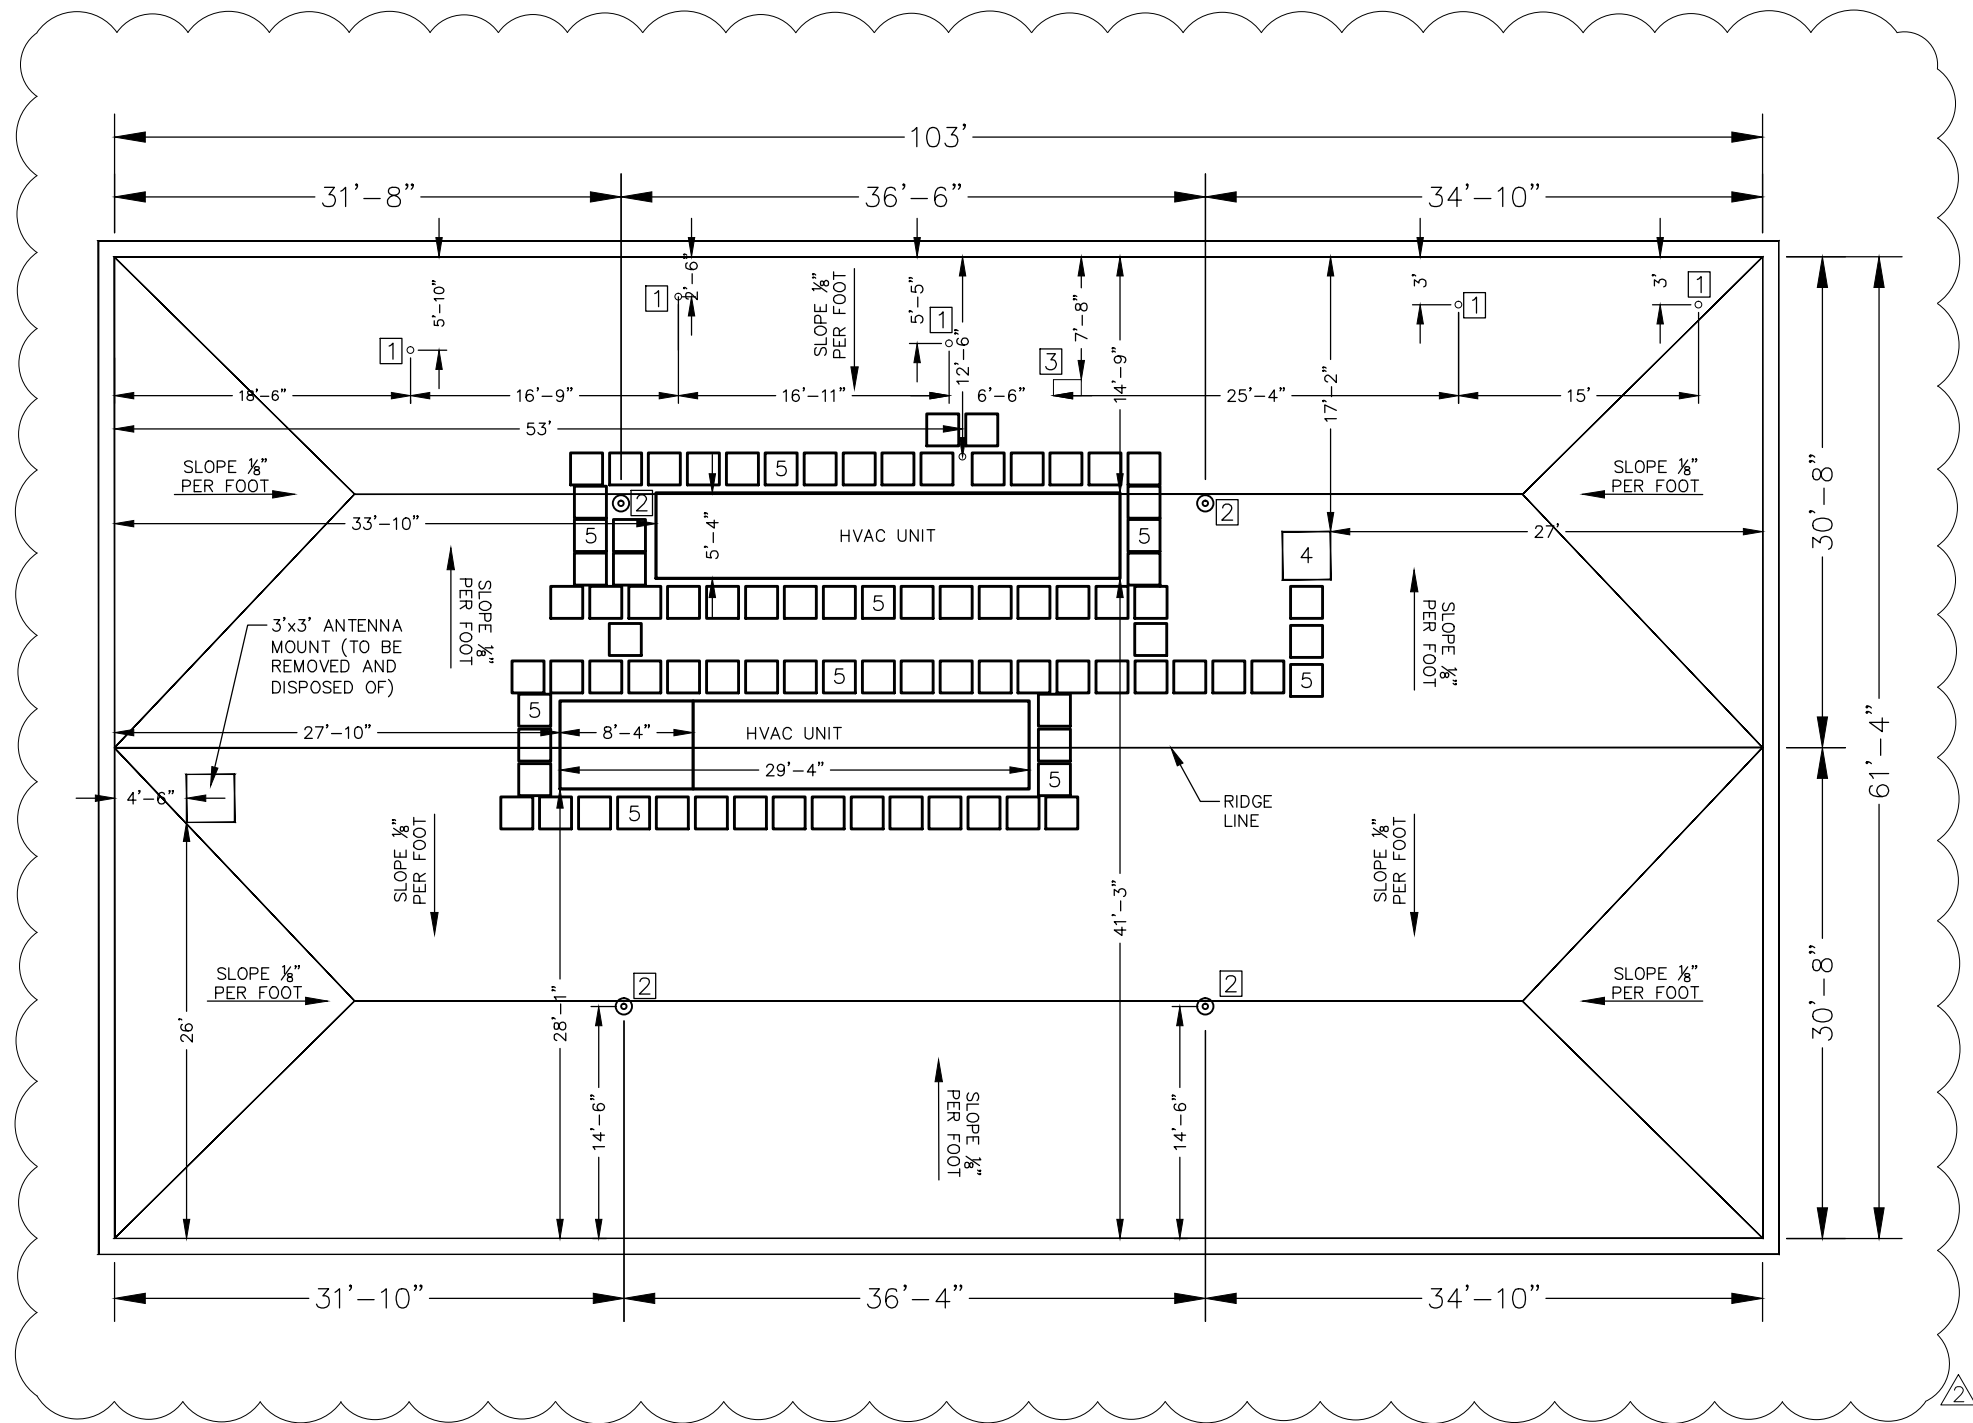

KEY NOTES

- 1 VENT PIPE - FIELD VERIFY LOCATIONS - SEE DETAIL D
2 ROOF DRAIN - FIELD VERIFY LOCATIONS - SEE DETAIL C
3 ROOF VENT
4 HATCH ACCESS
5 WALKPADS - 24'X24" @ 2'-0" O.C. (TYP.) AS SHOWN ON PLAN

NOTES:

1. INDICATED ROOF SLOPES SHALL BE ACCOMPLISHED BY TAPERED INSULATION. ALL TAPERED INSULATION SHALL SLOPE $\frac{1}{8}$ ", EXCEPT WHERE NOTED OTHERWISE FOR POSITIVE DRAINAGE.
2. ALL ROOF DRAINS ARE ASSUMED TO BE IN WORKING ORDER AND RUNNING FREELY, CONTRACTOR SHALL VERIFY PRIOR TO CONSTRUCTION AND NOTIFY OWNER IF ACTUAL CONDITIONS ARE DIFFERENT.
3. ALL MATERIALS ARE TO BE INSTALLED FOLLOWING MANUFACTURERS SPECIFICATIONS, NOTIFY OWNER IF THERE ARE ANY DISCREPANCIES BETWEEN CONSTRUCTION DOCUMENTS & MANUFACTURERS SPECIFICATIONS.
4. PROVIDE WALK PADS FROM ACCESS LADDER AS INDICATED.
5. ALL BUILDINGS TO HAVE R-15 WITH A WHITE TPO 60 MIL.
6. ALL DIMENSIONS SHALL BE FIELD VERIFIED BY CONTRACTOR.
7. REMOVE ALL EXISTING STONE AGGREGATE, EXISTING INSULATION & EXISTING MEMBRANE DOWN TO THE ROOF DECK.
8. CONTRACTOR RESPONSIBLE FOR BOTH THE REMOVAL AND DISPOSAL OF EXISTING ROOFING MATERIALS.
9. INSULATION AND TPO MEMBRANE SHALL BE FASTENED TO CONCRETE ROOF DECK WITH APPROVED FULLY ADHERED ADHESIVE.

1

ROOF PLAN - OPERATIONS BLDG.

Scale: 1" = 1'-0"



CITY OF
CHATTANOOGA

DEPARTMENT OF
PUBLIC WORKS

ADMINISTRATOR:

JUSTIN C. HOLLAND


CITY ENGINEER:

WILLIAM C. PAYNE, P.E.

NO.	DATE	REVISION	DES	SIG.
1	8/31/16	ADD DIMS		AWO
2	9/8/16	ADD DIMS		AWO

MBWWTP OPERATIONS
BUILDING RE-ROOF
ROOF PLAN

CONTRACT#	W-16-015
SCALE:	1" = 1'
DRAWN:	JAH
DESIGN:	
CHECKED:	AWO

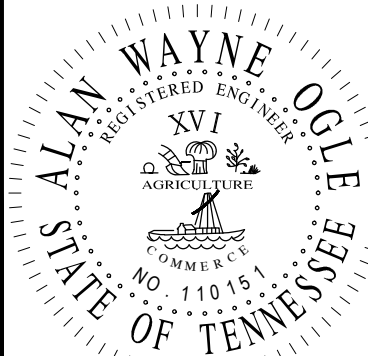

TN REGISTRATION NO. 110151