



1 FLOOR PLAN
SCALE: 3/32"=1'-0"

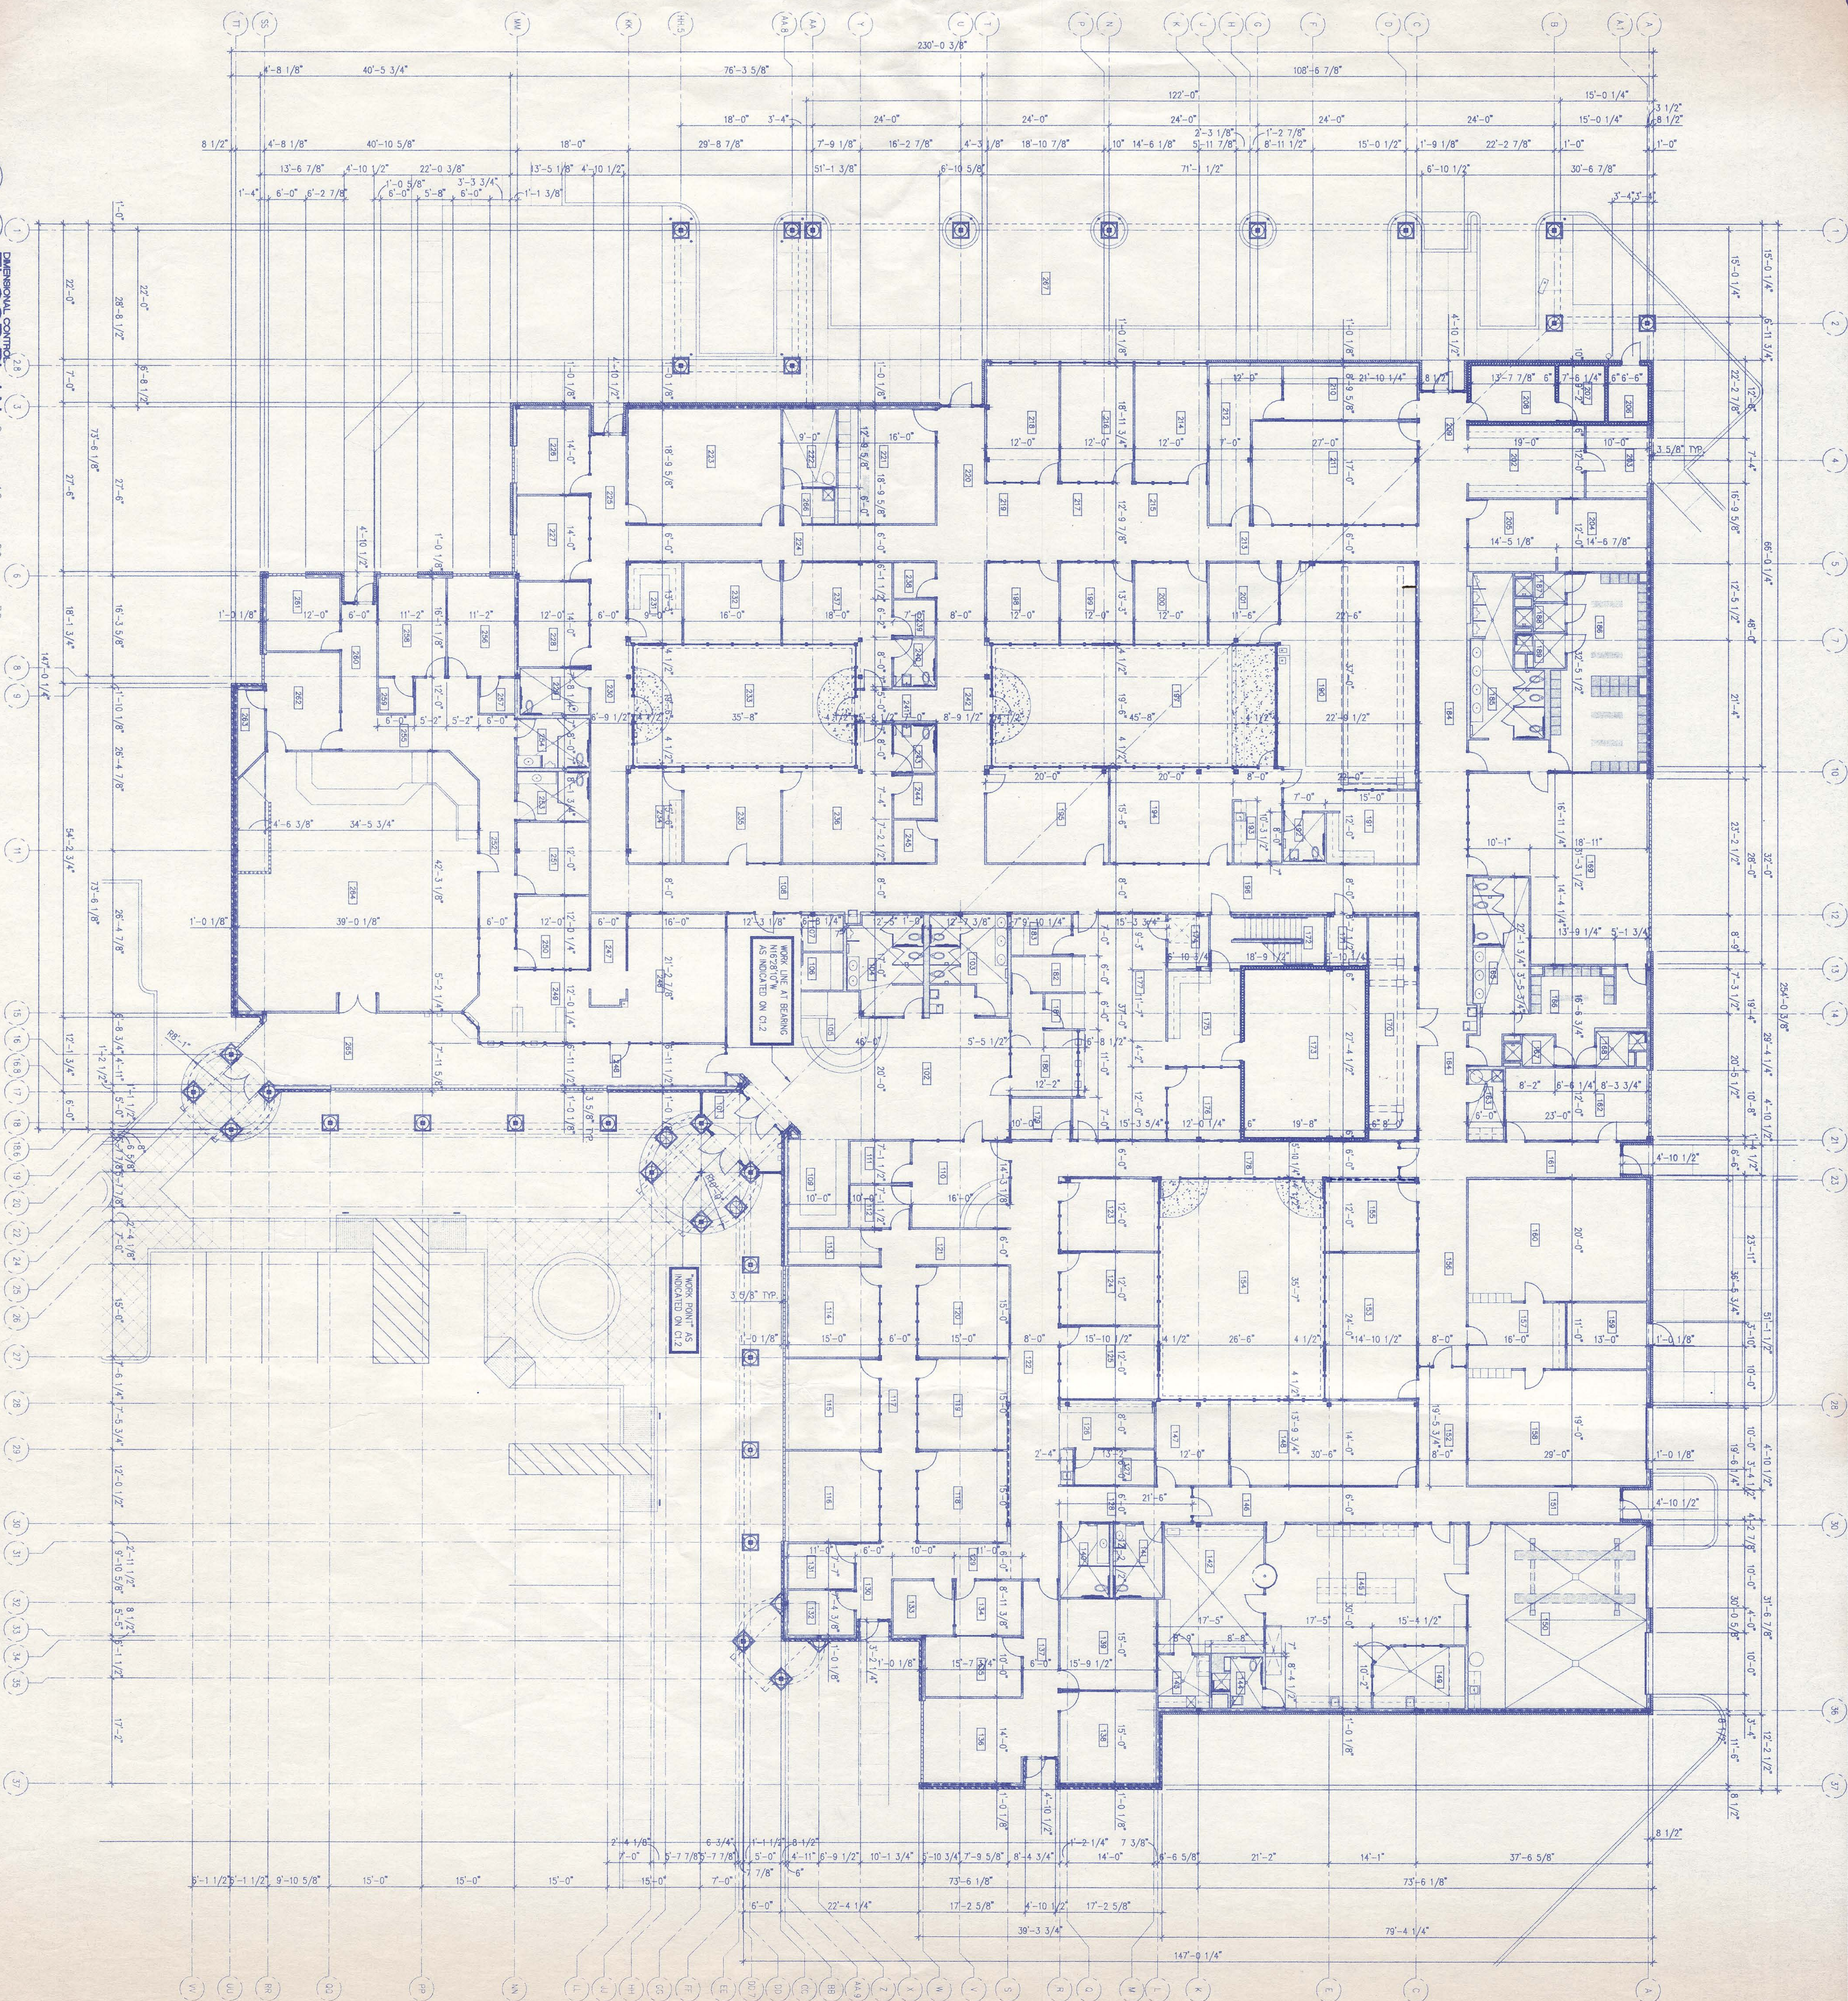

2 SECOND FLOOR PLAN
SCALE: 3/32"=1'-0"

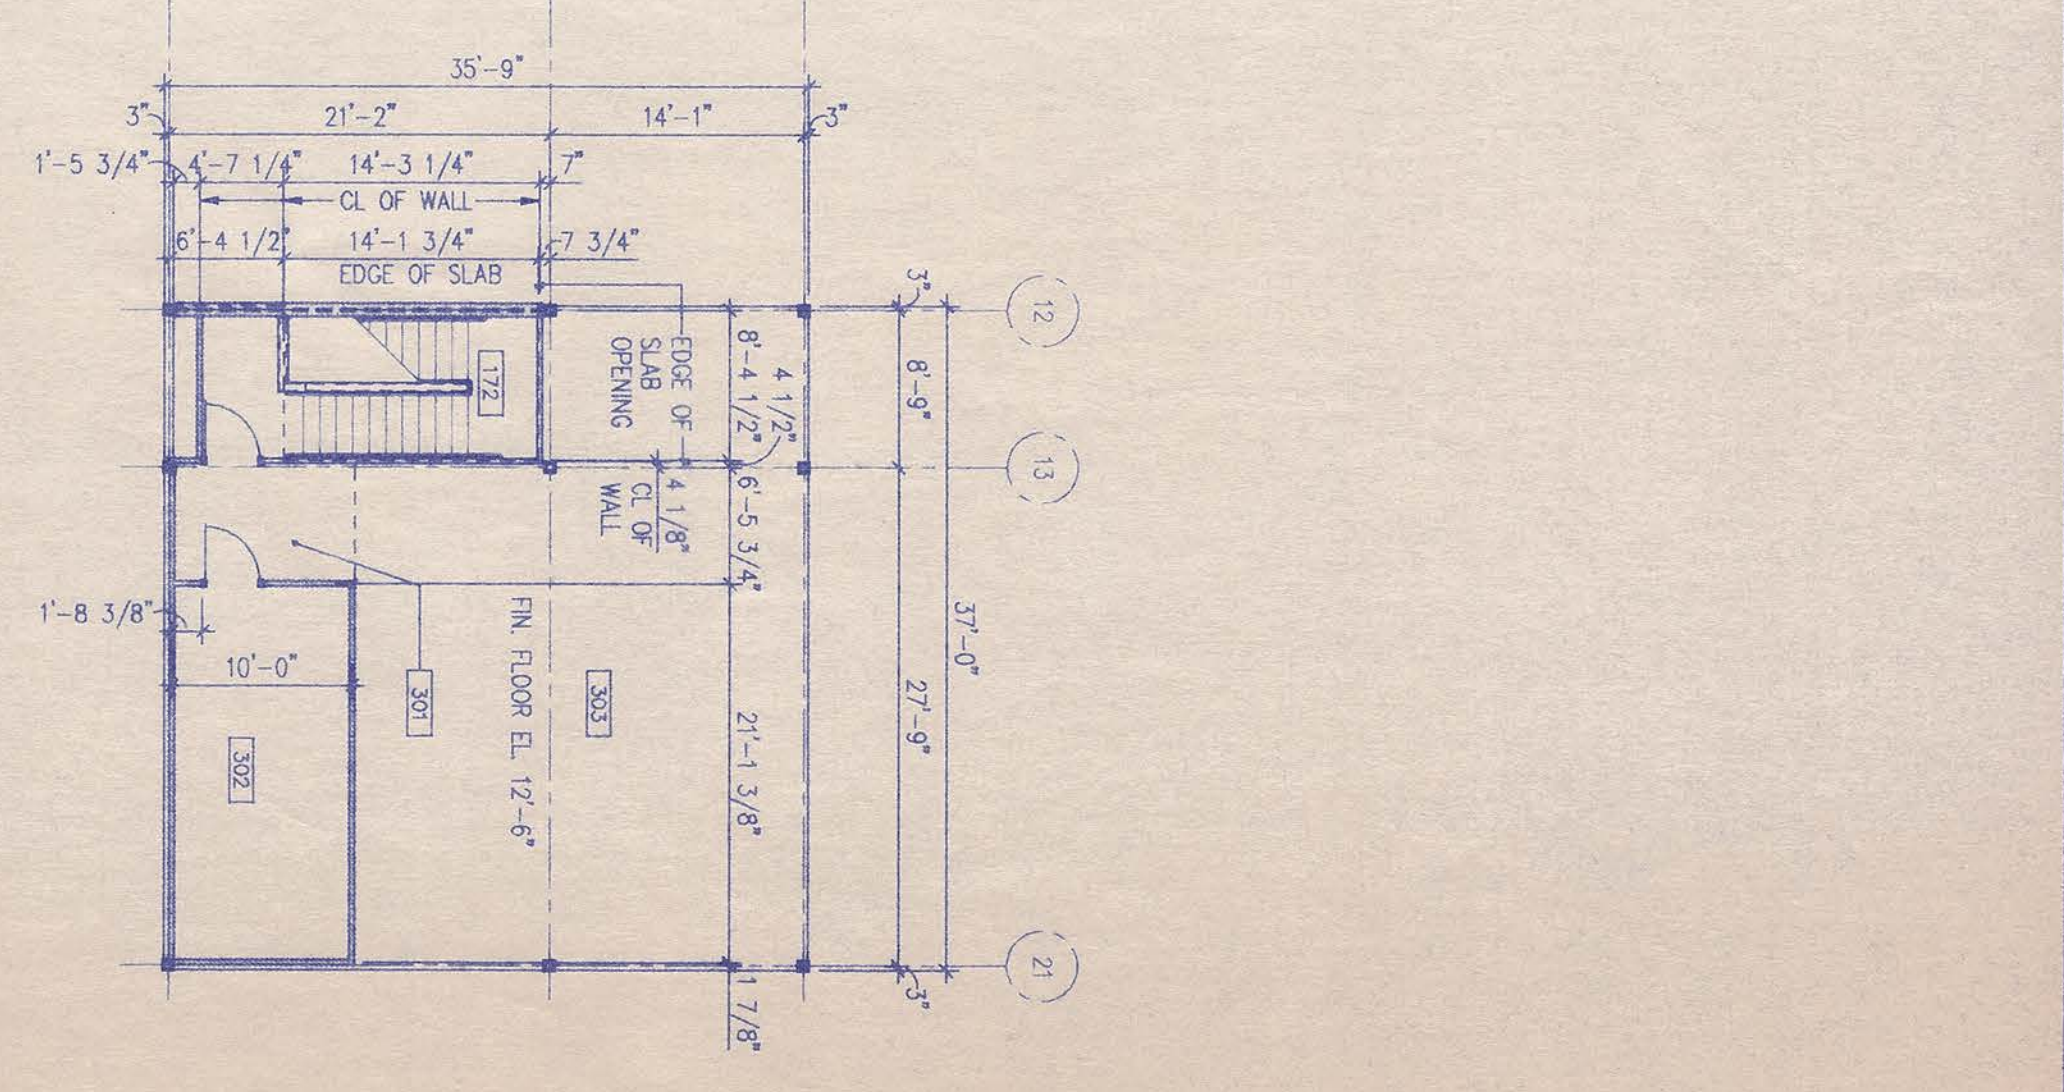


A1.2
SHEET NO.

DATE: 10/17/99
SHEET NO. 040230

FLOOR PLAN DIMENSIONAL CONTROL REVISIONS

CITY OF CONROE AND MUNICIPAL COURT FACILITY FOR THE CITY OF CONROE, TEXAS

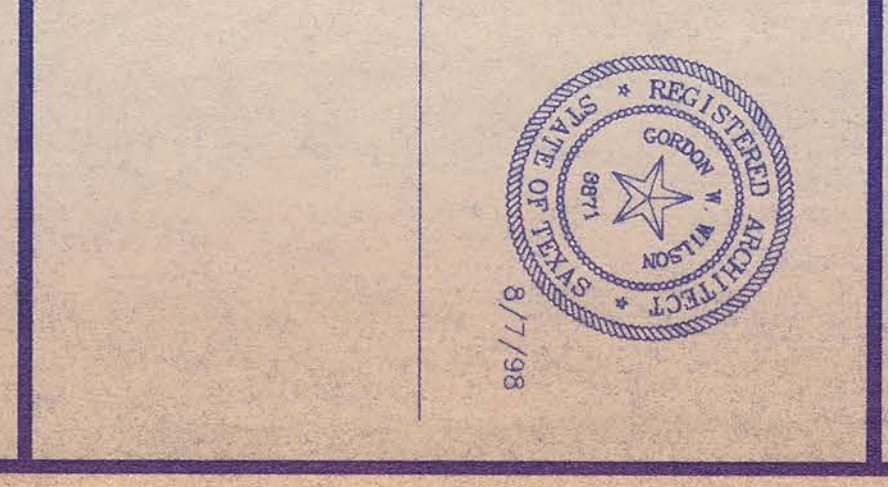

WILSON/BSA INC. ARCHITECTS
1018 W. Broadway
Fort Worth, Texas 76102
(817) 338-0211 Fax