

ADDENDUM NO: 1

REQ NO: 171674

FINAL SUBMITTAL: September 6, 2018 2:00 PM EST
FINAL QUESTIONS: N/A

Department: Parks Division, Public Works

Changes to Bid No. 305166:

Attached you will find the diagrams of Miller Park Complex


Req No: 171674 Custodial Services for Miller Park Complex

**PLEASE SIGN ONE (1) COPY OF ADDENDUM AND RETURN TO THE
PURCHASING DEPARTMENT. RETAIN THE OTHER COPY FOR YOUR
FILES.**

Name: _____

Company: _____

**CITY OF CHATTANOOGA
PURCHASING DEPARTMENT
Mark McKeel
City Hall Suite G13
CHATTANOOGA, TN 37402
TELE: (423) 643-7236
FAX: (423) 643-7244**

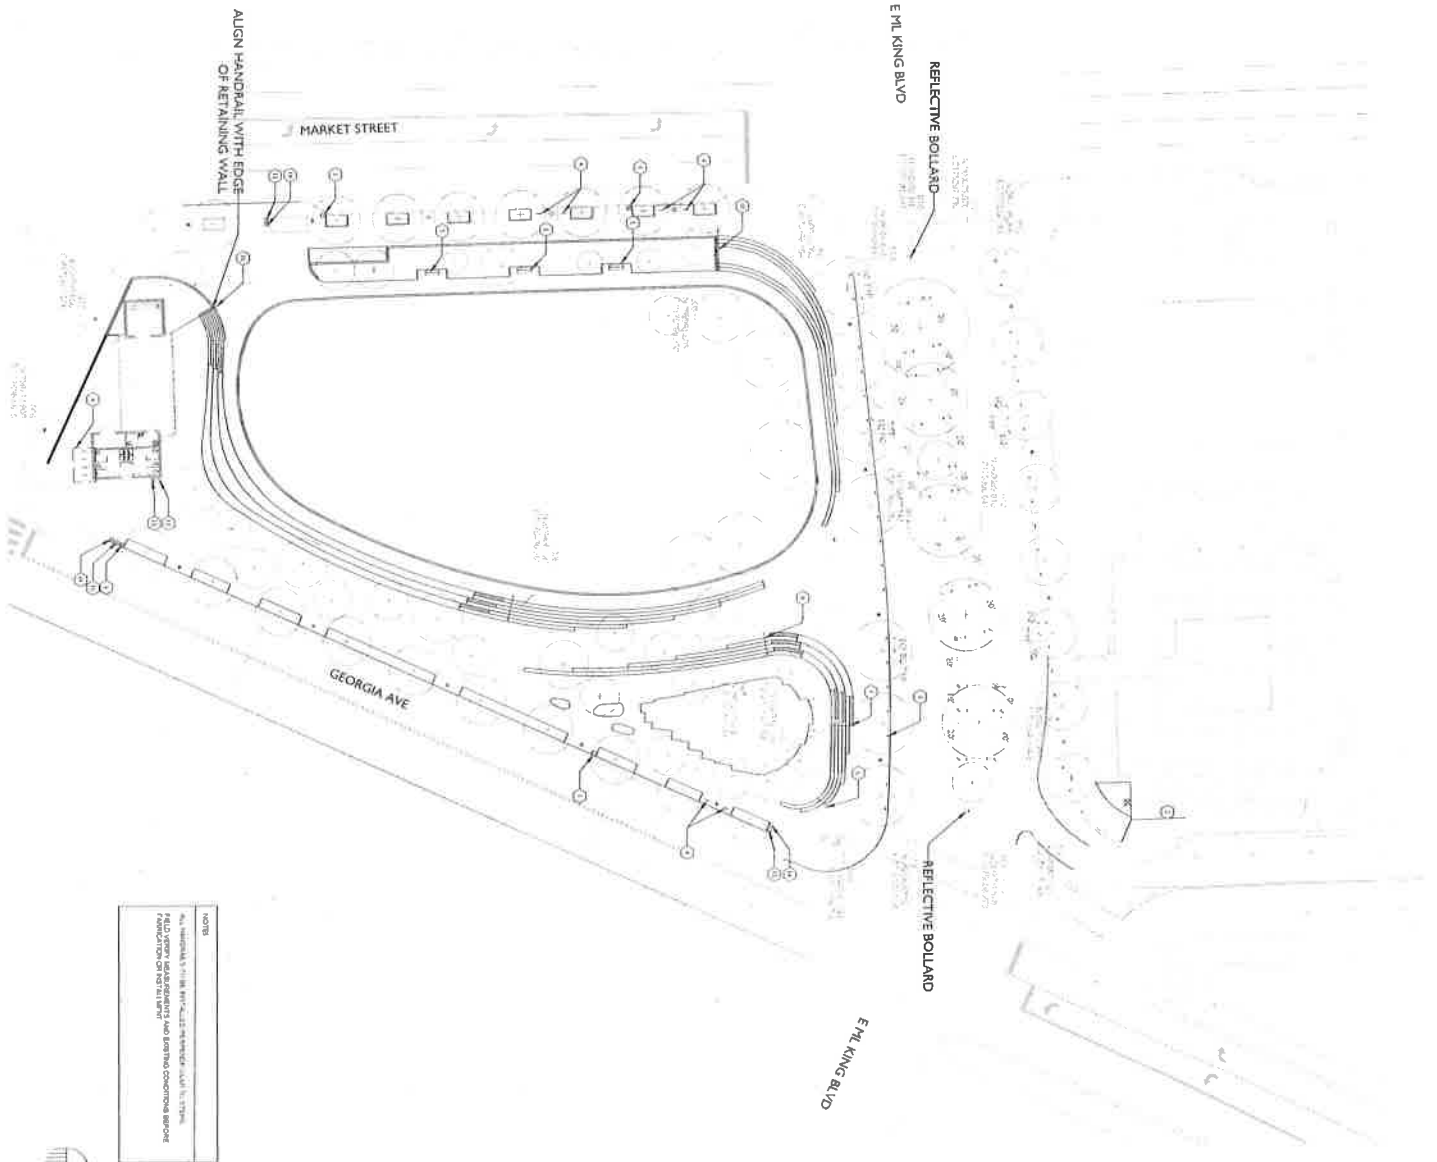

NOTES:
 1. ALL DIMENSIONS ARE IN FEET UNLESS OTHERWISE NOTED.
 2. ALL DIMENSIONS ARE TO FACE UNLESS OTHERWISE NOTED.
 3. ALL DIMENSIONS ARE TO CENTER UNLESS OTHERWISE NOTED.
 4. ALL DIMENSIONS ARE TO EDGE UNLESS OTHERWISE NOTED.
 5. ALL DIMENSIONS ARE TO CORNER UNLESS OTHERWISE NOTED.
 6. ALL DIMENSIONS ARE TO MIDDLE UNLESS OTHERWISE NOTED.
 7. ALL DIMENSIONS ARE TO SURFACE UNLESS OTHERWISE NOTED.
 8. ALL DIMENSIONS ARE TO CENTERLINE UNLESS OTHERWISE NOTED.
 9. ALL DIMENSIONS ARE TO CENTERLINE UNLESS OTHERWISE NOTED.
 10. ALL DIMENSIONS ARE TO CENTERLINE UNLESS OTHERWISE NOTED.

- CONDITIONS OF SERVICE SPECIFICATIONS
1. NEW HALL SPACE FURNISHING ITEMS, COORDINATE WITH CHATTANOOGA PARKING AUTHORITY
 2. LOCATION OF BENCHES NOT IN CONFLICT WITH CHATTANOOGA BICYCLE TRAVEL SYSTEM
 3. BOLLARD (12 91 00, SEE R-11E.11.5)
 4. BENCH (12 11 15 09 32 10)
 5. PARK VASE BENCH, BACHED ALMS (FURNISHED BY CITY, HANDMADE A (08 32 10), SEE R-11.4)
 6. HANDMADE B (08 32 10), SEE R-11.4
 7. HANDMADE C (08 32 10), SEE R-11.4
 8. NOT IN SET
 9. HANDMADE E (08 32 10), SEE R-11.7
 10. HANDMADE F (08 32 10), SEE R-11.7
 11. NOT IN SET
 12. NOT IN SET
 13. WATER FOUNTAIN WITH ADA SET FOOTPRINT, INITIAL 99 MANUFACTURER SPECIFICATIONS (12 93 00)
 14. CHAIR PARK LETTER RECEPTION (FURNISHED BY CITY, INSTALLED BY CONTRACTOR)
 15. CHAIR PARK RECEPTION RECEPTION (FURNISHED BY CITY, INSTALLED BY CONTRACTOR)
 16. PARK VASE BENCH, BACHED ALMS (FURNISHED BY CITY, INSTALLED BY CONTRACTOR)
- SYMBOL INDICATES BOLLARD DIRECTION

SITE FURNISHINGS PLAN



NON-CONSTRUCTION DOCUMENTS
 Date: 03/13/2017
 Drawing No: 1000
 Drawn By: MB
 Checked By: MB
 Date: 07/AUG/2017

MILLER PARK DISTRICT PHASE I
 CONTRACT NO. R-14-011-201
 CHATTANOOGA, TN



FIRST FLOOR PLAN - STAGE PAVILION




Sheet No. A2.0

7.30.17
 PERMIT SET
 EIRI No. 15003
 Drawn By: AREV
 Drawing Title: FIRST FLOOR PLAN




DATE: 1 JULY 2017
 REVISIONS:


MILLER PARK DISTRICT PHASE I
 CONTRACT NO. R-14-011-201
 CHATTANOOGA, TN

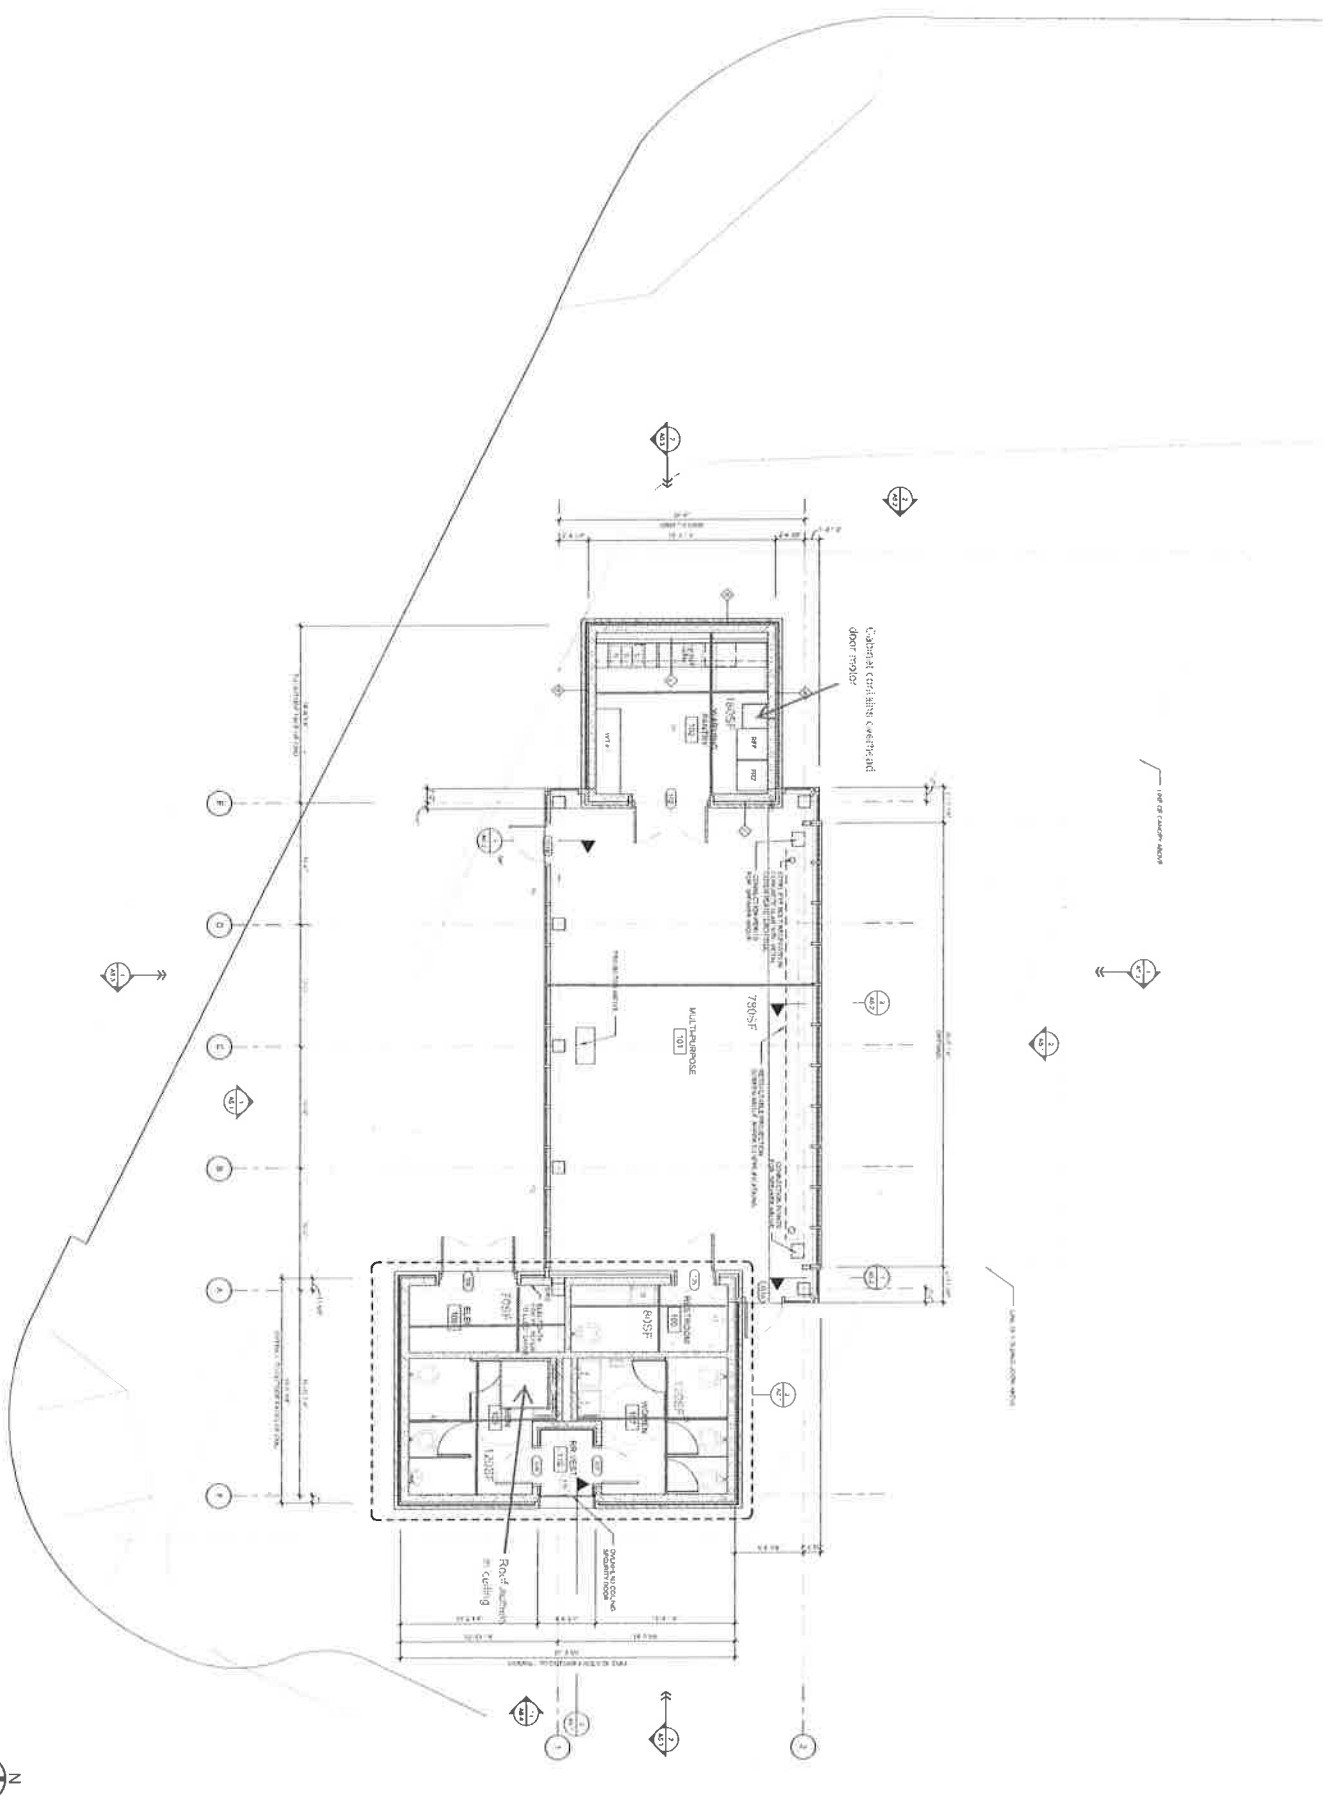

CLARIFICATION OF REFERENCE DESIGNATIONS FOR GLASS TYPES (005 81 00)	
NAME	DESCRIPTION

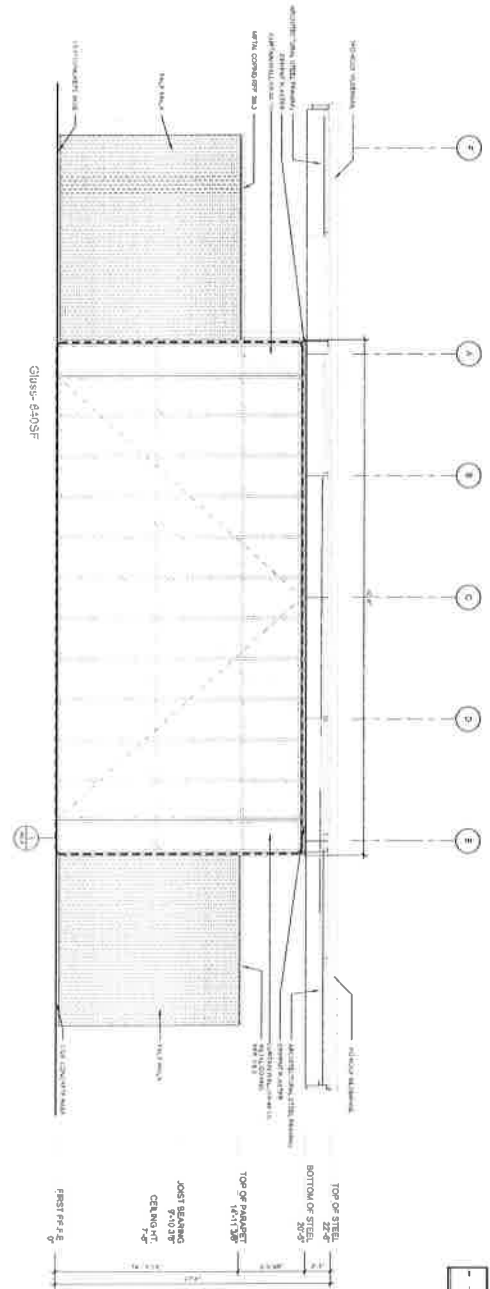

2 NORTH ELEVATION (EAST SIDE)

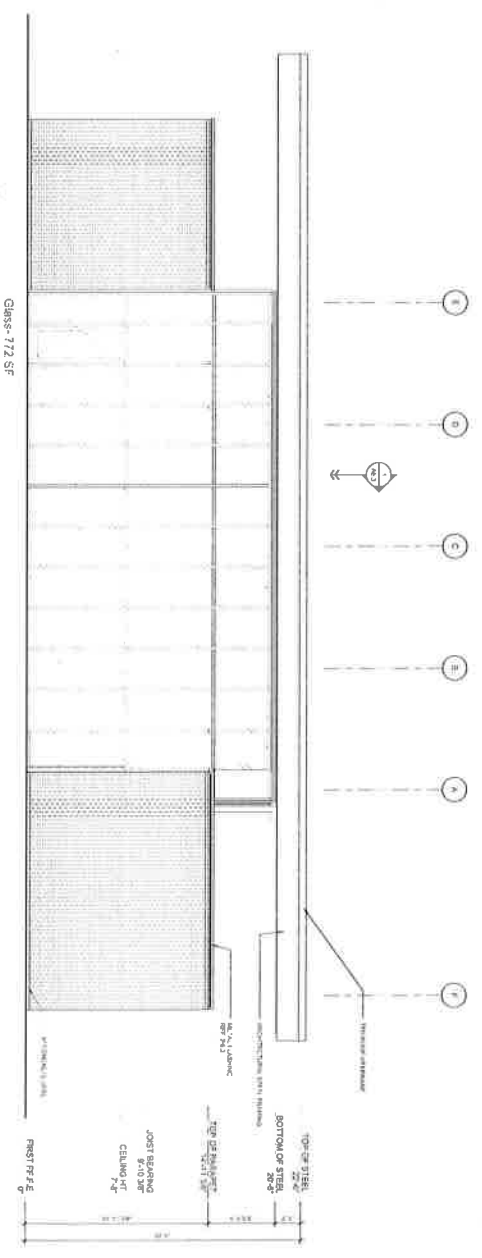

3 SOUTH ELEVATION (WEST SIDE)

SMMEDR
 PROJECT ARCHITECTS
 1000 N. W. 10th St., Suite 1000
 Ft. Lauderdale, FL 33304
 Phone: 954.575.1100
 Fax: 954.575.1101
 www.smmedr.com


MILLER PARK DISTRICT PHASE I
 CONTRACT NO. R-14-011-201
 CHATTANOOGA, TN

Copyright © 2015
 Prepared by SMMEDR
 Date: 3.20.15


7.10.13

REVISION SET
 EDR No. 11000
 Drawn By: JAC/K
 Drawing Title: EXHIBIT - ELEVATIONS

Scale: As Shown
 A5.1

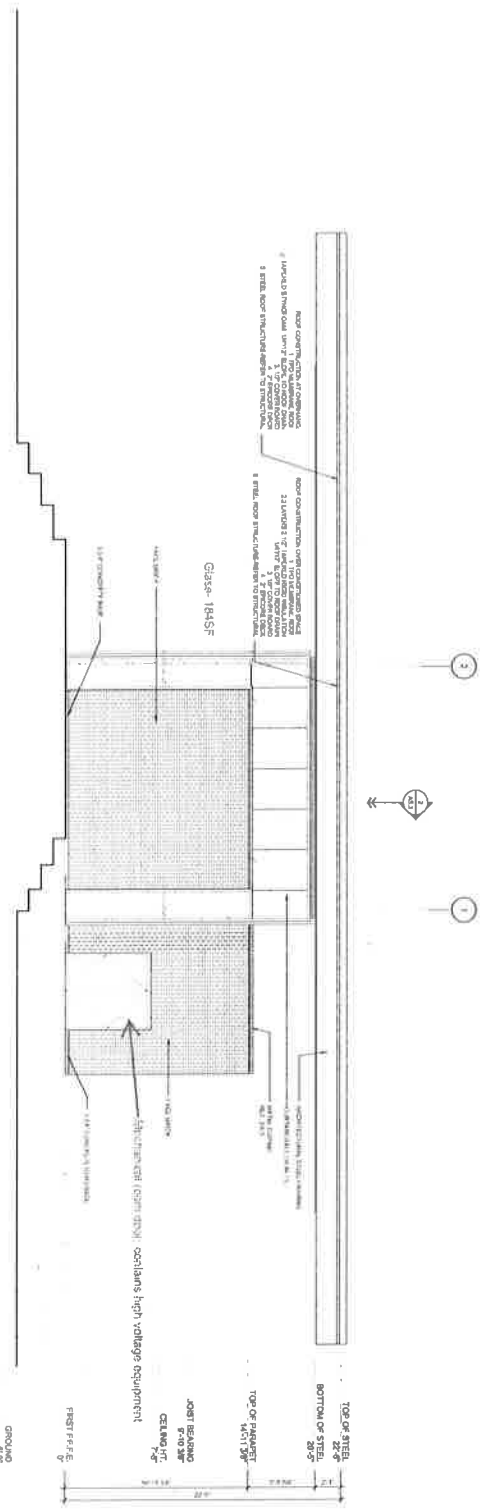

WEST ELEVATION

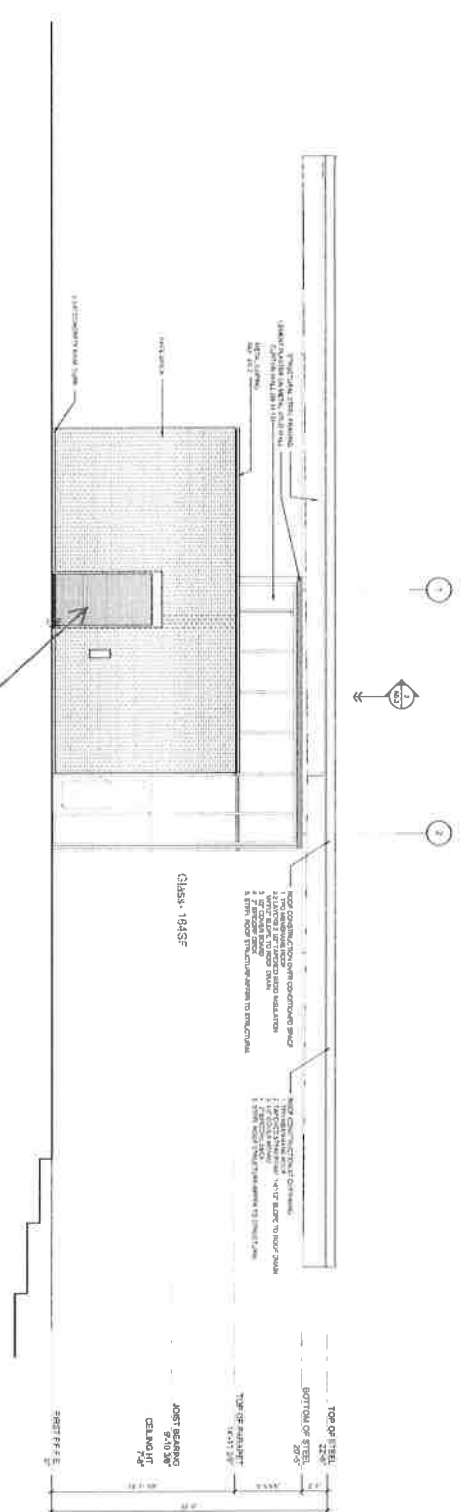

EAST ELEVATION

Lockable roll up door to restrooms vestibule key location marked