

**ADDENDUM FOUR
AVONDALE YOUTH AND FAMILY DEVELOPMENT CENTER
SITE IMPROVEMENTS
CONTRACT NO. Y-15-008-203
CITY OF CHATTANOOGA, TENNESSEE**

The following changes shall be made to the Contract Documents, Specifications, and Drawings:

I. Revised Bid Date

A. The bid opening date is revised to Thursday, November 21. The time and place of the bid opening is unchanged.

II. Revised Plans

A. Revised drawings CS 060, CS 080.


III. Q & A

Q: Grading plan sheets CS060 and CS080 do not have clear existing contour lines, making it difficult to calculate quantities. Can an existing site plan with contour lines be available?

A: CS060 and CS080 have been regenerated with more legible contour lines.

November 4, 2019


/s/ Justin C. Holland, Administrator
City of Chattanooga
Department of Public Works

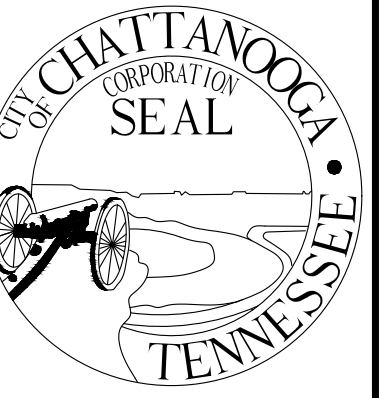

CITY OF CHATTANOOGA
DEPARTMENT OF PUBLIC WORKS
ENGINEERING DIVISION


ADMINISTRATOR:
JUSTIN C. HOLLAND
CITY ENGINEER:
WILLIAM C. PAYNE, P.E.

AVONDALE YOUTH AND FAMILY
DEVELOPMENT CENTER
Y-15-008-202
GRADING PLAN

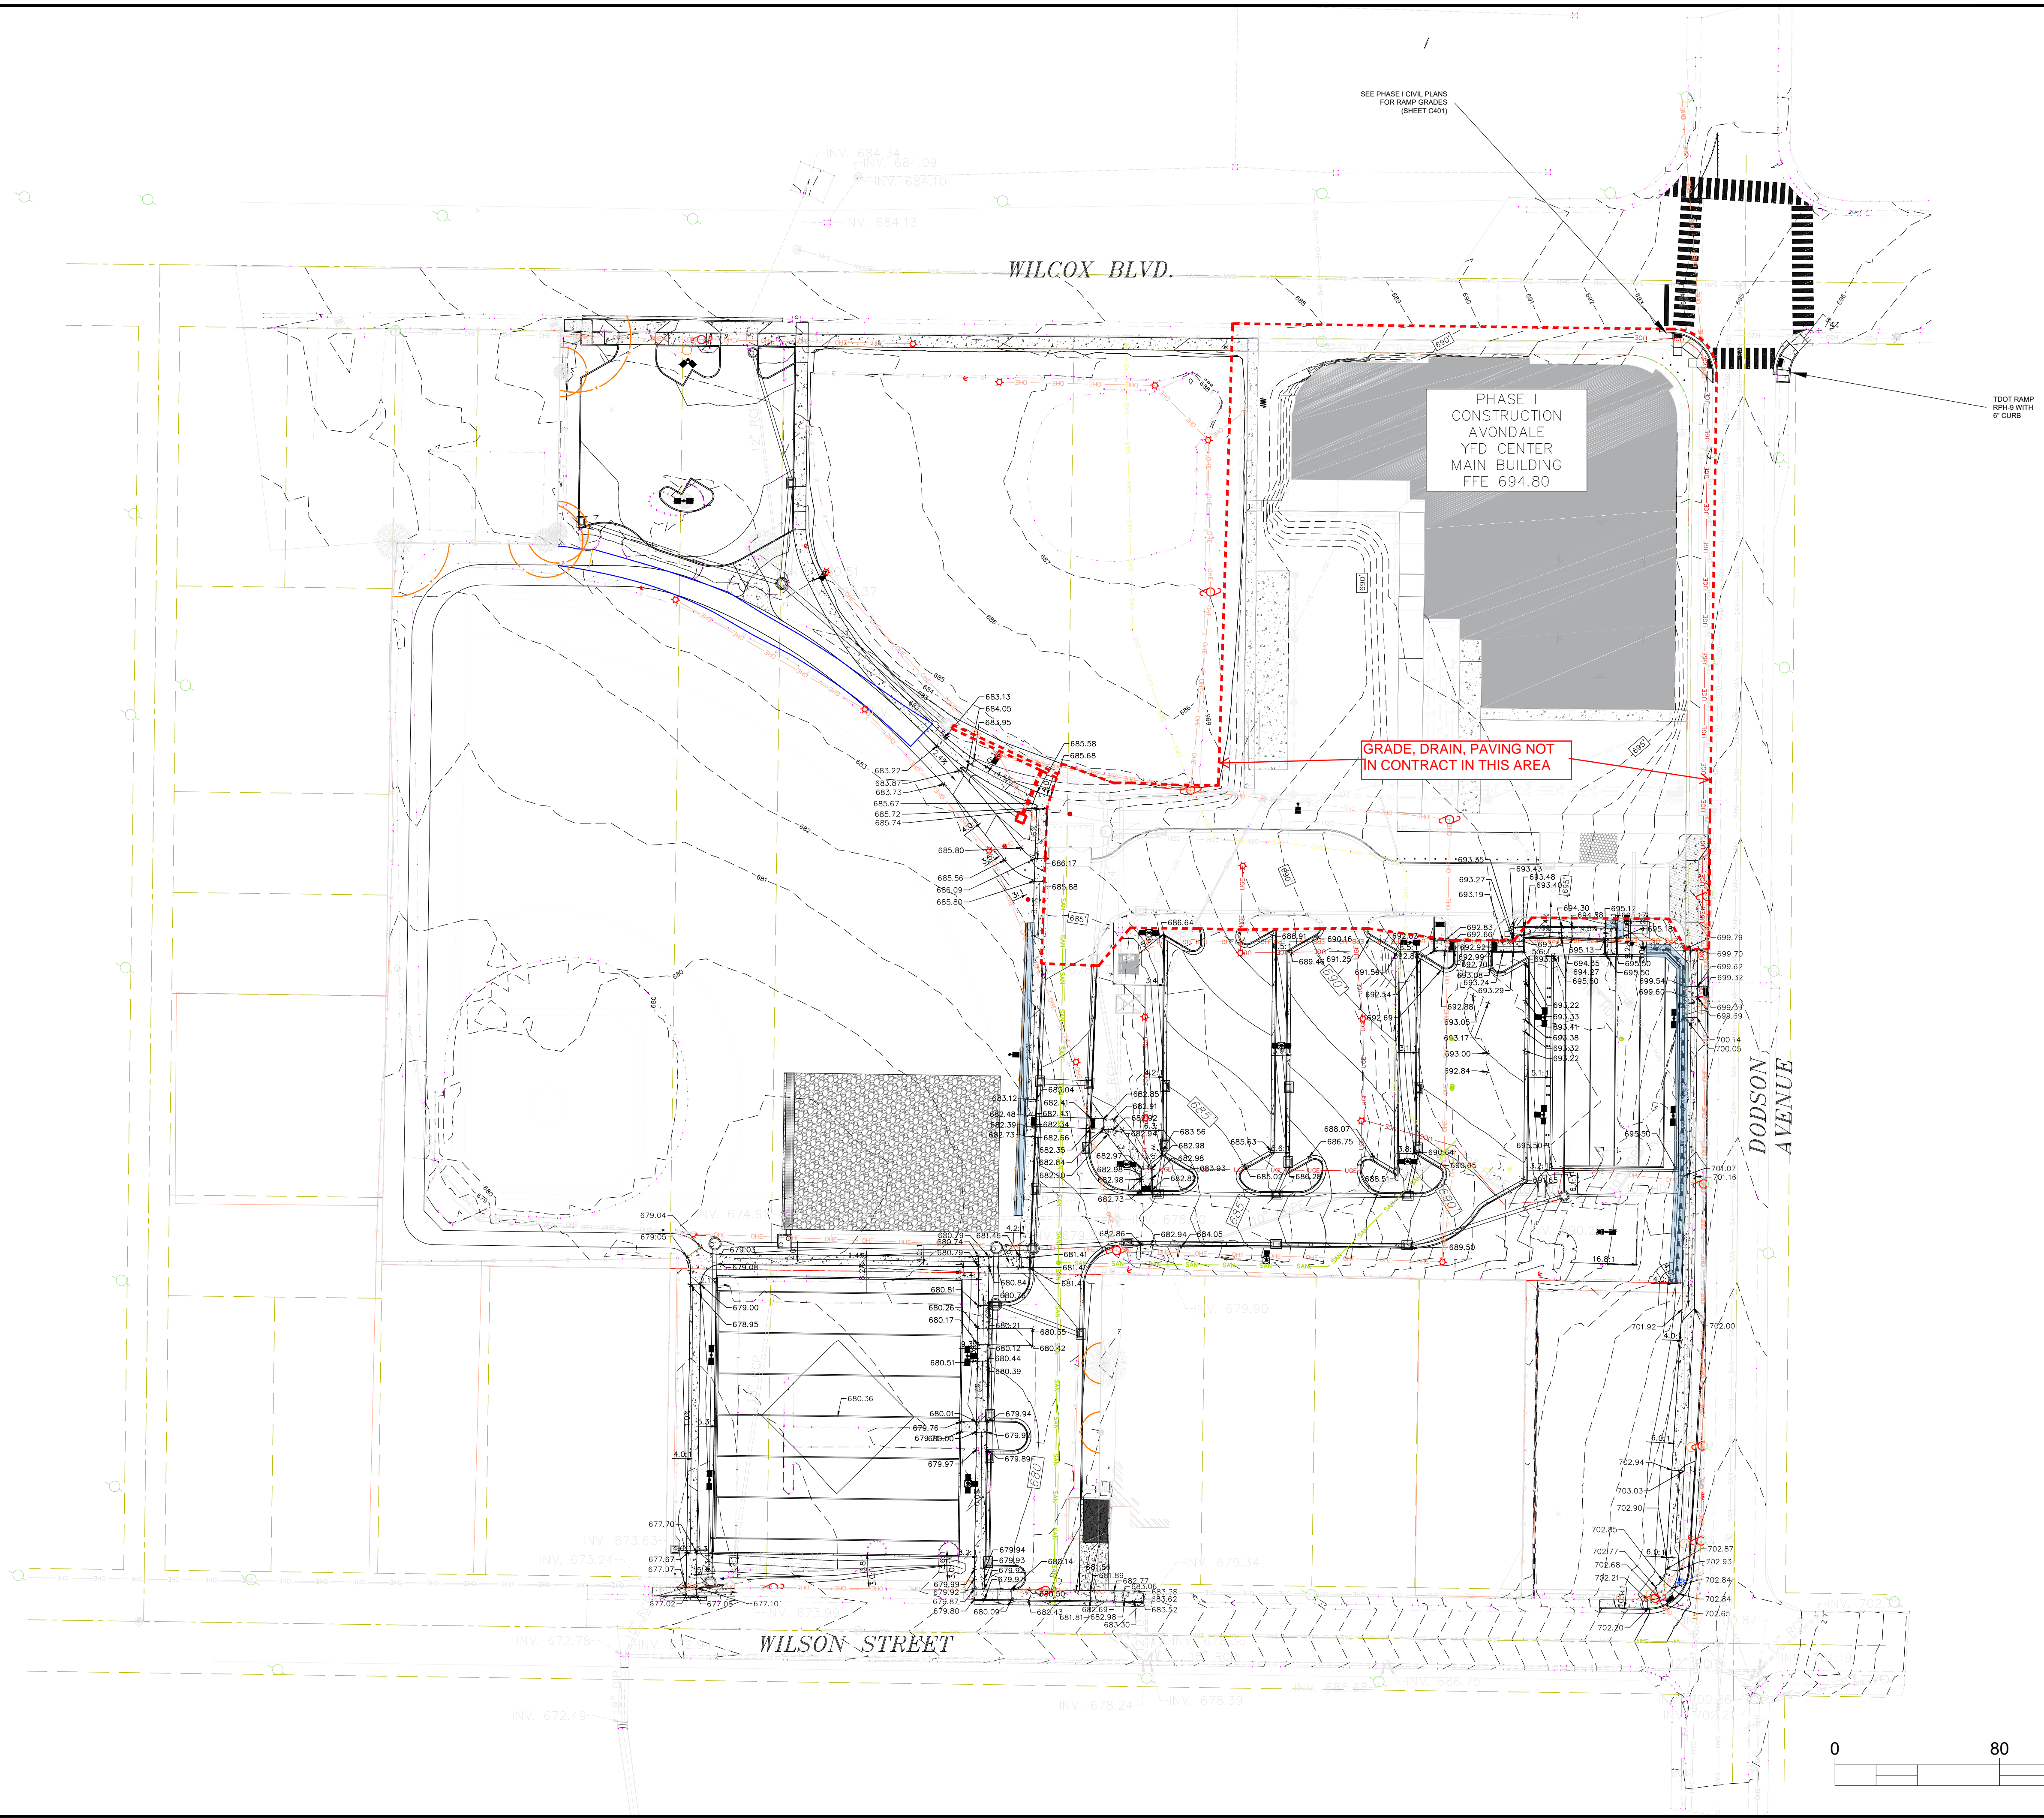


NO.	DATE	REVISION	SIG.
0	5/1/2018	INT. GRADES	
1	5/22/2018	MISC. REV.	
2	6/11/2018	ENTR. REV.	
3	11/4/2019	MISC. REV.	
X	X	X	
X	X	X	
X	X	X	
X	X	X	
X	X	X	
X	X	X	
X	X	X	
X	X	X	

CONTRACT# Y-15-008-203
SCALE: AS SHOWN
DRAWN: ACH
DESIGN: ACH
CHECKED: ABM

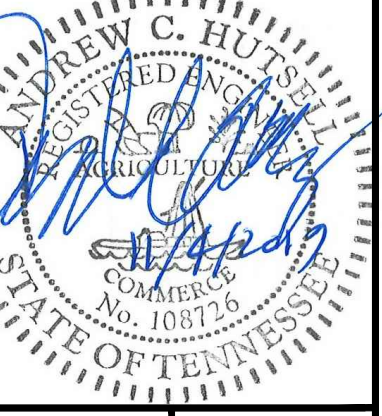

SHEET: CS 060


S:\PROJECT FOLDERS\Huttsell_A\Y-15-008 Avondale\Avondale Rec. Cen Y-15-008-203_Phase II Construction.dwg Nov 05, 2019 - 5:14pm ahuttsell

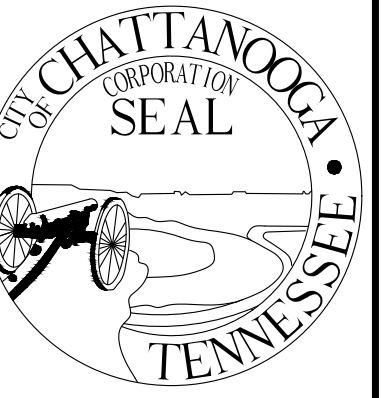

CITY OF CHATTANOOGA
DEPARTMENT OF PUBLIC WORKS
ENGINEERING DIVISION

ADMINISTRATOR:
JUSTIN C. HOLLAND
CITY ENGINEER:
WILLIAM C. PAYNE, P.E.

AVONDALE YOUTH AND FAMILY
DEVELOPMENT CENTER
Y-15-008-203
DETAIL GRADING 1

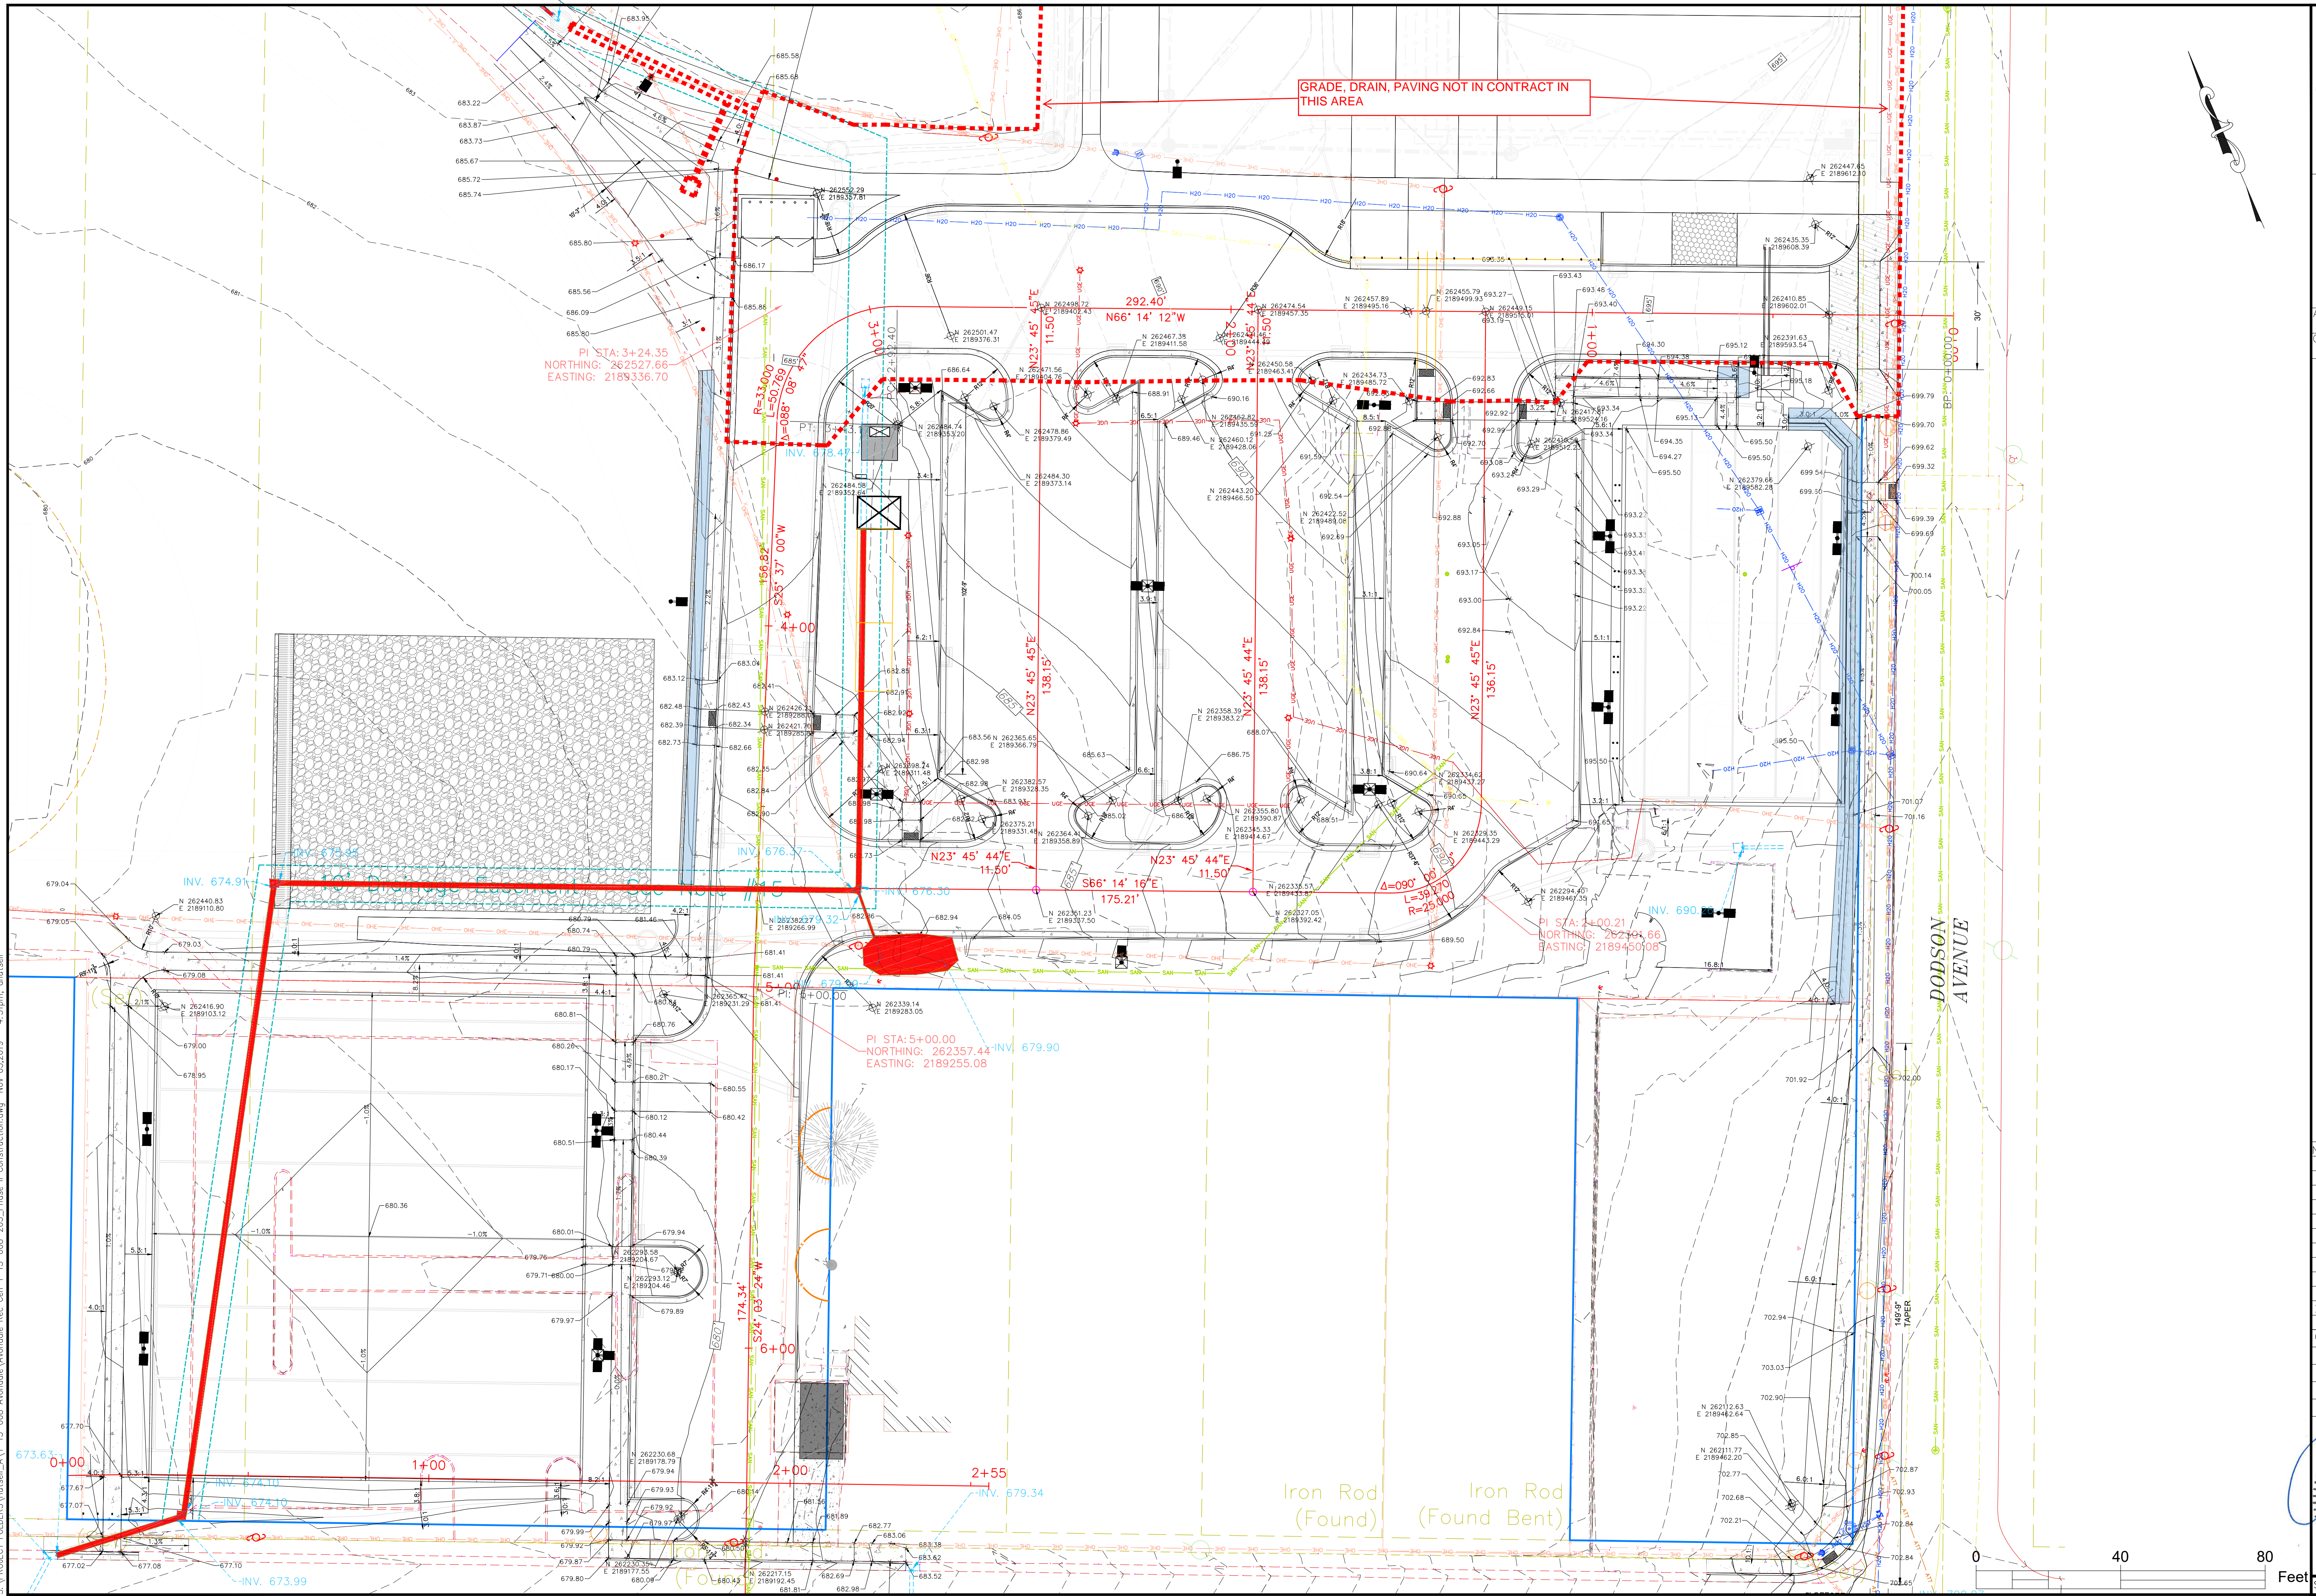

NO.	DATE	REVISION	SIG.
0	5/1/2018	INT. GRADES	
1	5/22/2018	MISC. REV.	
2	6/11/2018	ENTR. REV.	
3	11/4/2019	MISC. REV.	
X	X	X	X
X	X	X	X
X	X	X	X
X	X	X	X
X	X	X	X
X	X	X	X
X	X	X	X
X	X	X	X

CONTRACT# Y-15-008-203
SCALE: AS SHOWN
DRAWN: ACH
DESIGN: ACH
CHECKED: ABM

ANDREW C. HULL
REGISTERED PROFESSIONAL ENGINEER
No. 108726
STATE OF TENNESSEE

S:\PROJECT FOLDERS\Hutshell_A\Y-15-008-Avondale Rec. Cen Y-15-008-203_Phase II Construction.dwg Nov 05, 2019 -- 4:51pm, ahutshell