


FOR PERMITTING ONLY - NOT FOR CONSTRUCTION

# FERRY PARK BALLFIELDS

## CITY OF FORT WALTON BEACH, FLORIDA

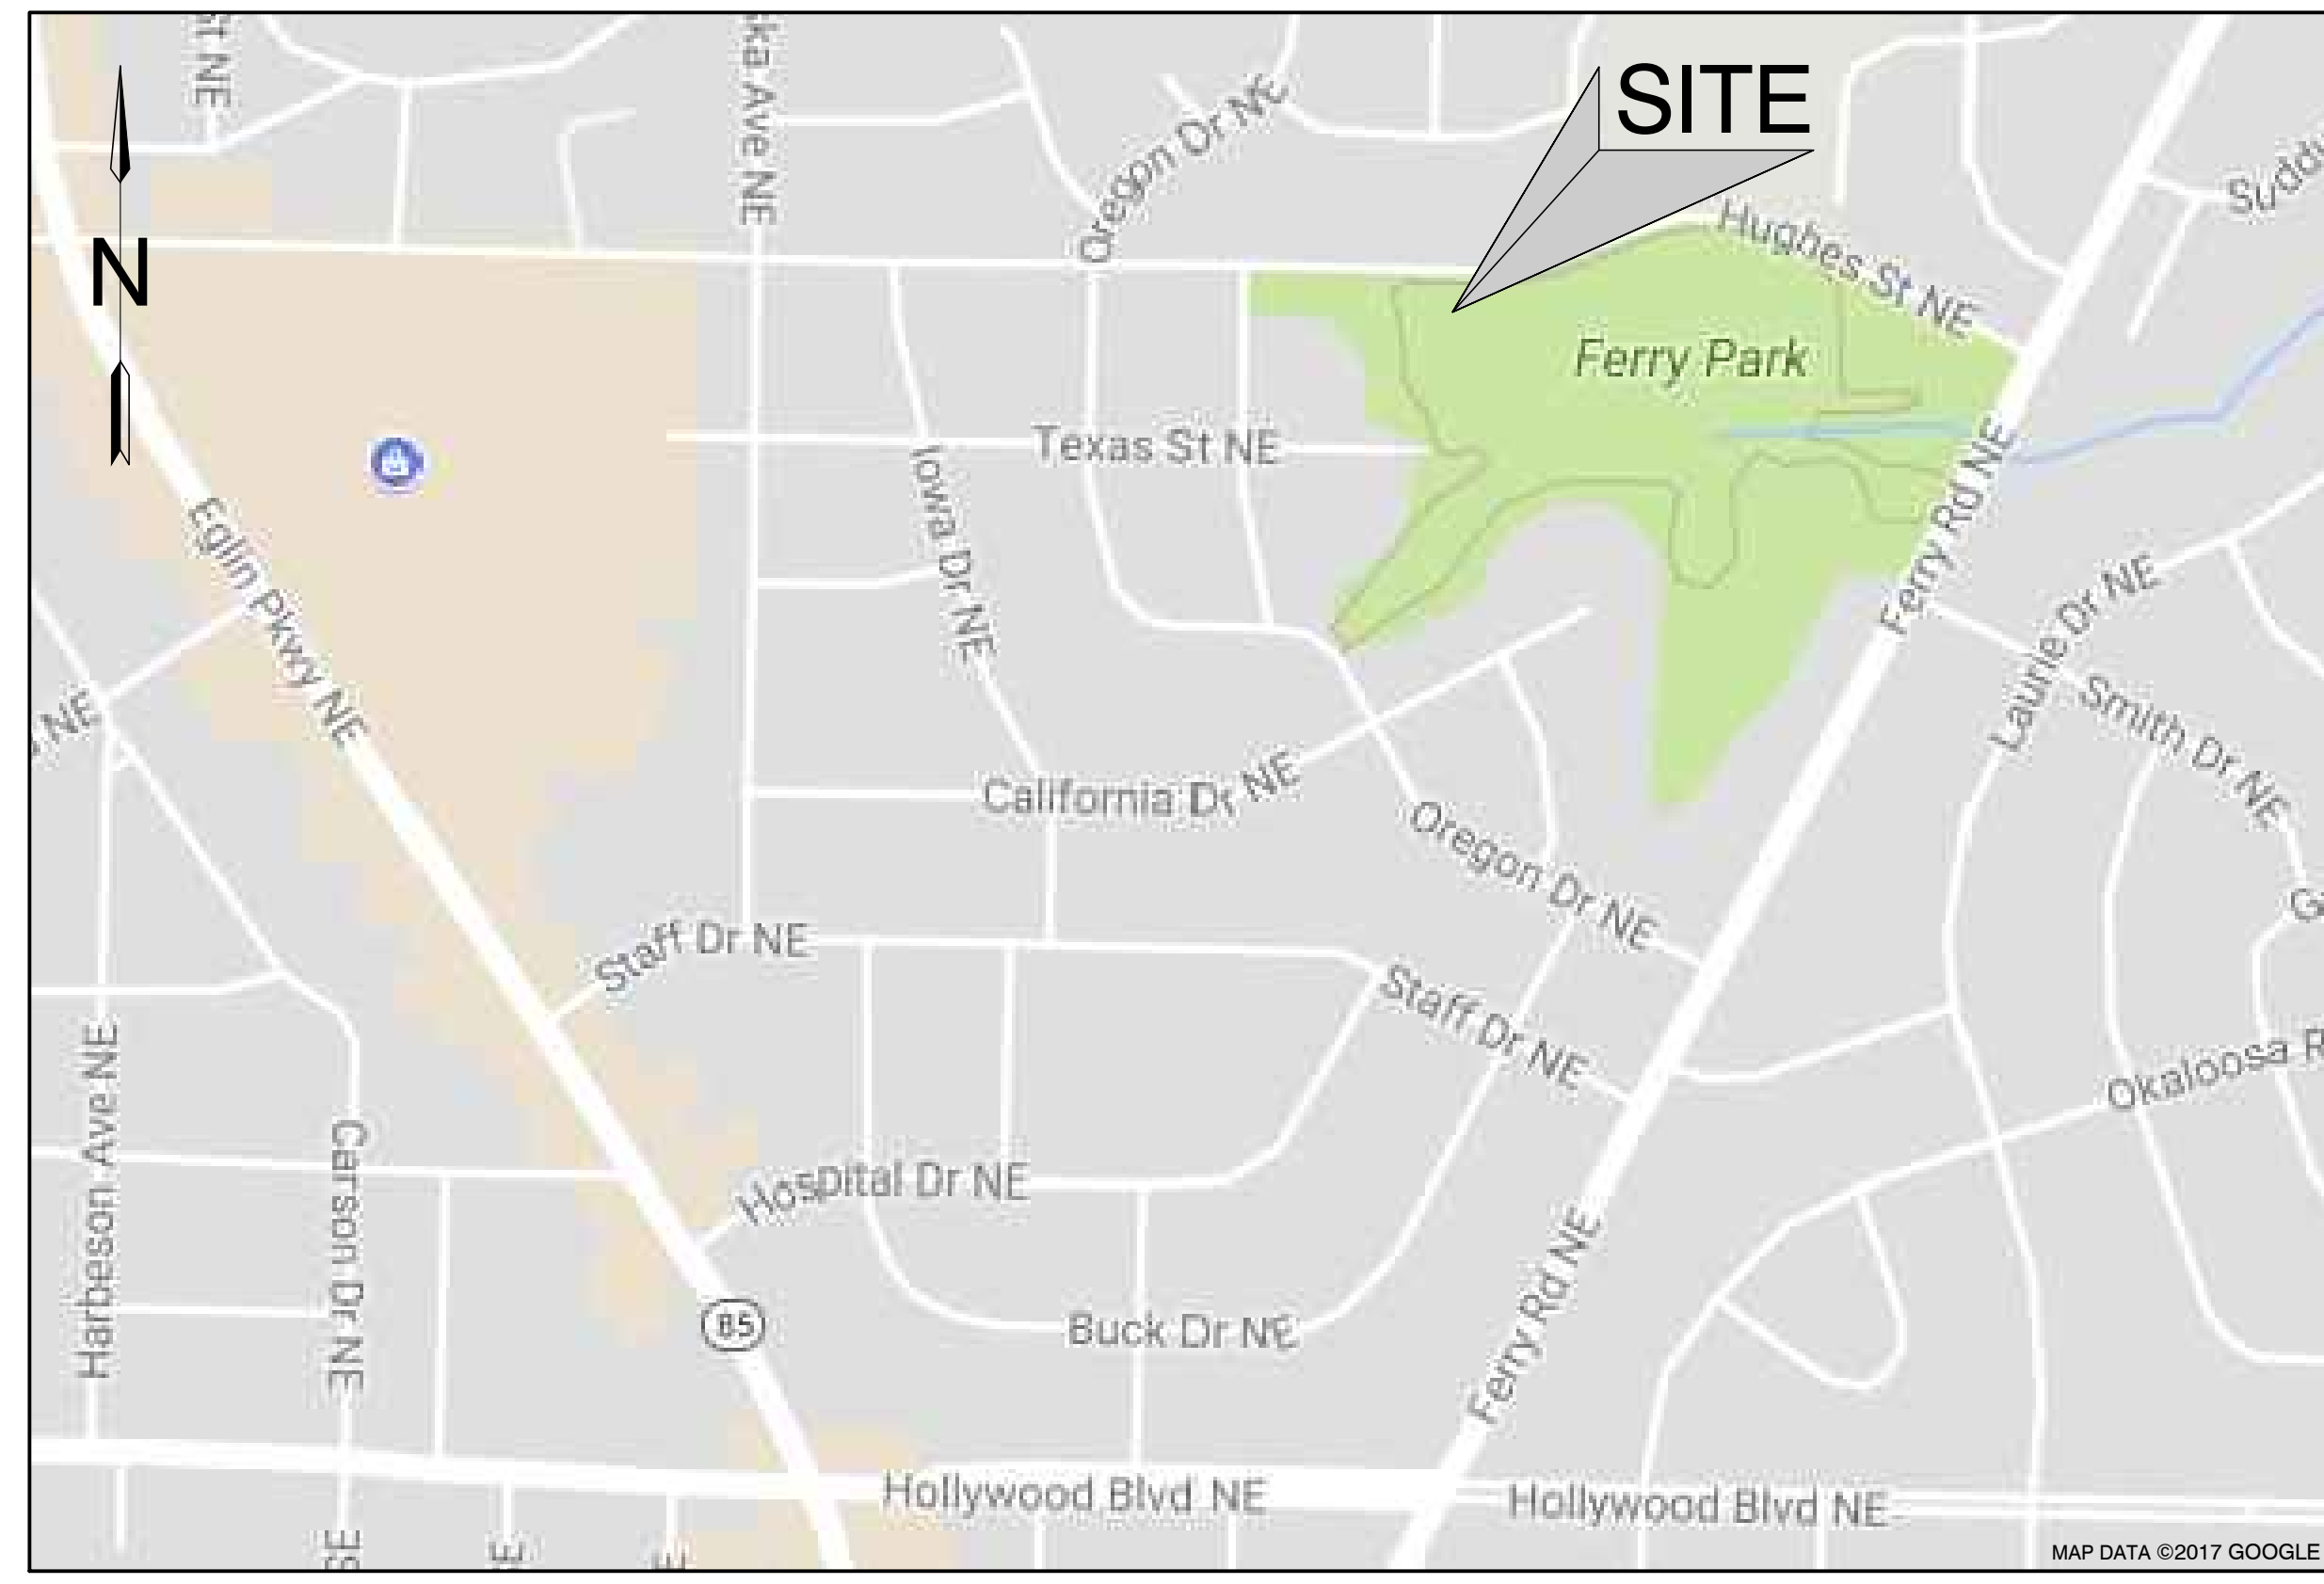

**VICINITY MAP**  
NOT TO SCALE


**CLIENT INFORMATION**  
CITY OF FORT WALTON BEACH  
105 MIRACLE STRIP PARKWAY SW  
FORT WALTON BEACH, FL 32548  
(850) 833-9523

**NOTE**  
USE LATEST CITY OF FORT WALTON BEACH  
AND/OR F.D.O.T. TECHNICAL  
SPECIFICATIONS AND DETAILS UNLESS  
OTHERWISE NOTED.


**DUTY TO INDEMNIFY**

THE CONTRACTOR SHALL DEFEND, INDEMNIFY, KEEP AND SAVE HARMLESS THE OWNER AND ENGINEER AND THEIR RESPECTIVE MEMBERS, REPRESENTATIVES, AGENTS AND EMPLOYEES, IN BOTH INDIVIDUAL AND OFFICIAL CAPACITIES, AGAINST ALL SUITS, CLAIMS, DAMAGES, LOSSES AND EXPENSES, INCLUDING ATTORNEY'S FEES, CAUSED BY, GROWING OUT OF, OR INCIDENTAL TO THE PERFORMANCE OF THE WORK UNDER THE CONTRACT BY THE CONTRACTOR OR ITS SUBCONTRACTORS TO THE FULL EXTENT AS ALLOWED BY THE LAWS OF THE STATE OF FLORIDA AND NOT BEYOND ANY EXTENT WHICH WOULD RENDER THESE PROVISIONS VOID OR UNENFORCEABLE. IN THE EVENT OF ANY SUCH INJURY (INCLUDING DEATH) OR LOSS OR DAMAGE, OR CLAIMS THEREFORE, THE CONTRACTOR SHALL GIVE PROMPT NOTICE TO THE OWNER.

SHEET INDEX	
SHEET NO.	SHEET TITLE
01	COVER SHEET
02	EXISTING CONDITIONS
03	SITE PLAN
04	CROSS SECTIONS

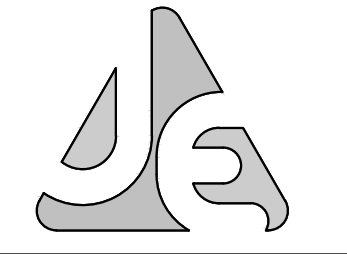

**JENKINS ENGINEERING, INC.**  
121 HART STREET  
FORT WALTON BEACH, FLORIDA 32576  
PHONE (850) 927-2460  
FAX (850) 927-2460  
JEICIVIL.COM  
C.O.A. NO. 9927 - L.B. NO. 8081

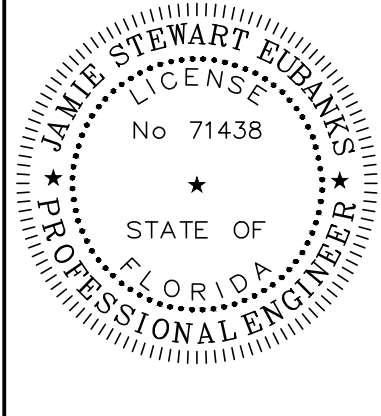

JAMIE S. EUBANKS, P.E.  
FL. REGISTRATION NO. 71438

REV	DATE	DESCRIPTION

CITY OF FORT WALTON BEACH  
**FERRY PARK BALLFIELDS**  
CITY OF FORT WALTON BEACH, FLORIDA  
**COVER SHEET**  
NOT VALID UNLESS BEARING ENGINEER'S ORIGINAL SIGNATURE

JOB: 14-16-015  
DATE: 11-20-17  
DESIGNED: JSE/JW  
DRAWN: JW









BAR IS ONE INCH ON ORIGINAL  
IF NOT ONE INCH ON THIS SHEET  
ADJUST SCALES ACCORDINGLY

DRAWING NUMBER  
01 OF 4


SHEET NUMBER  
**C01**





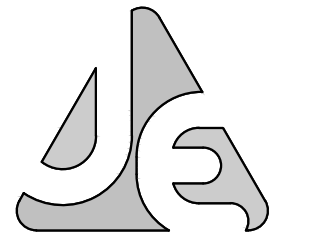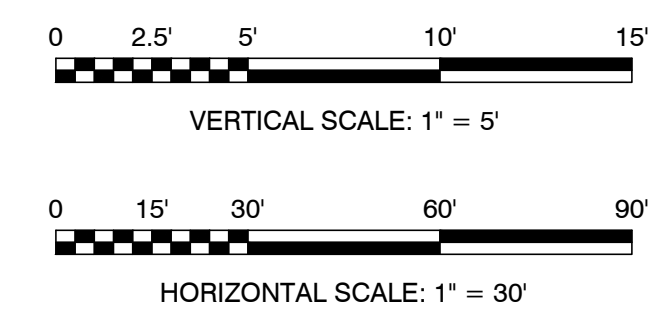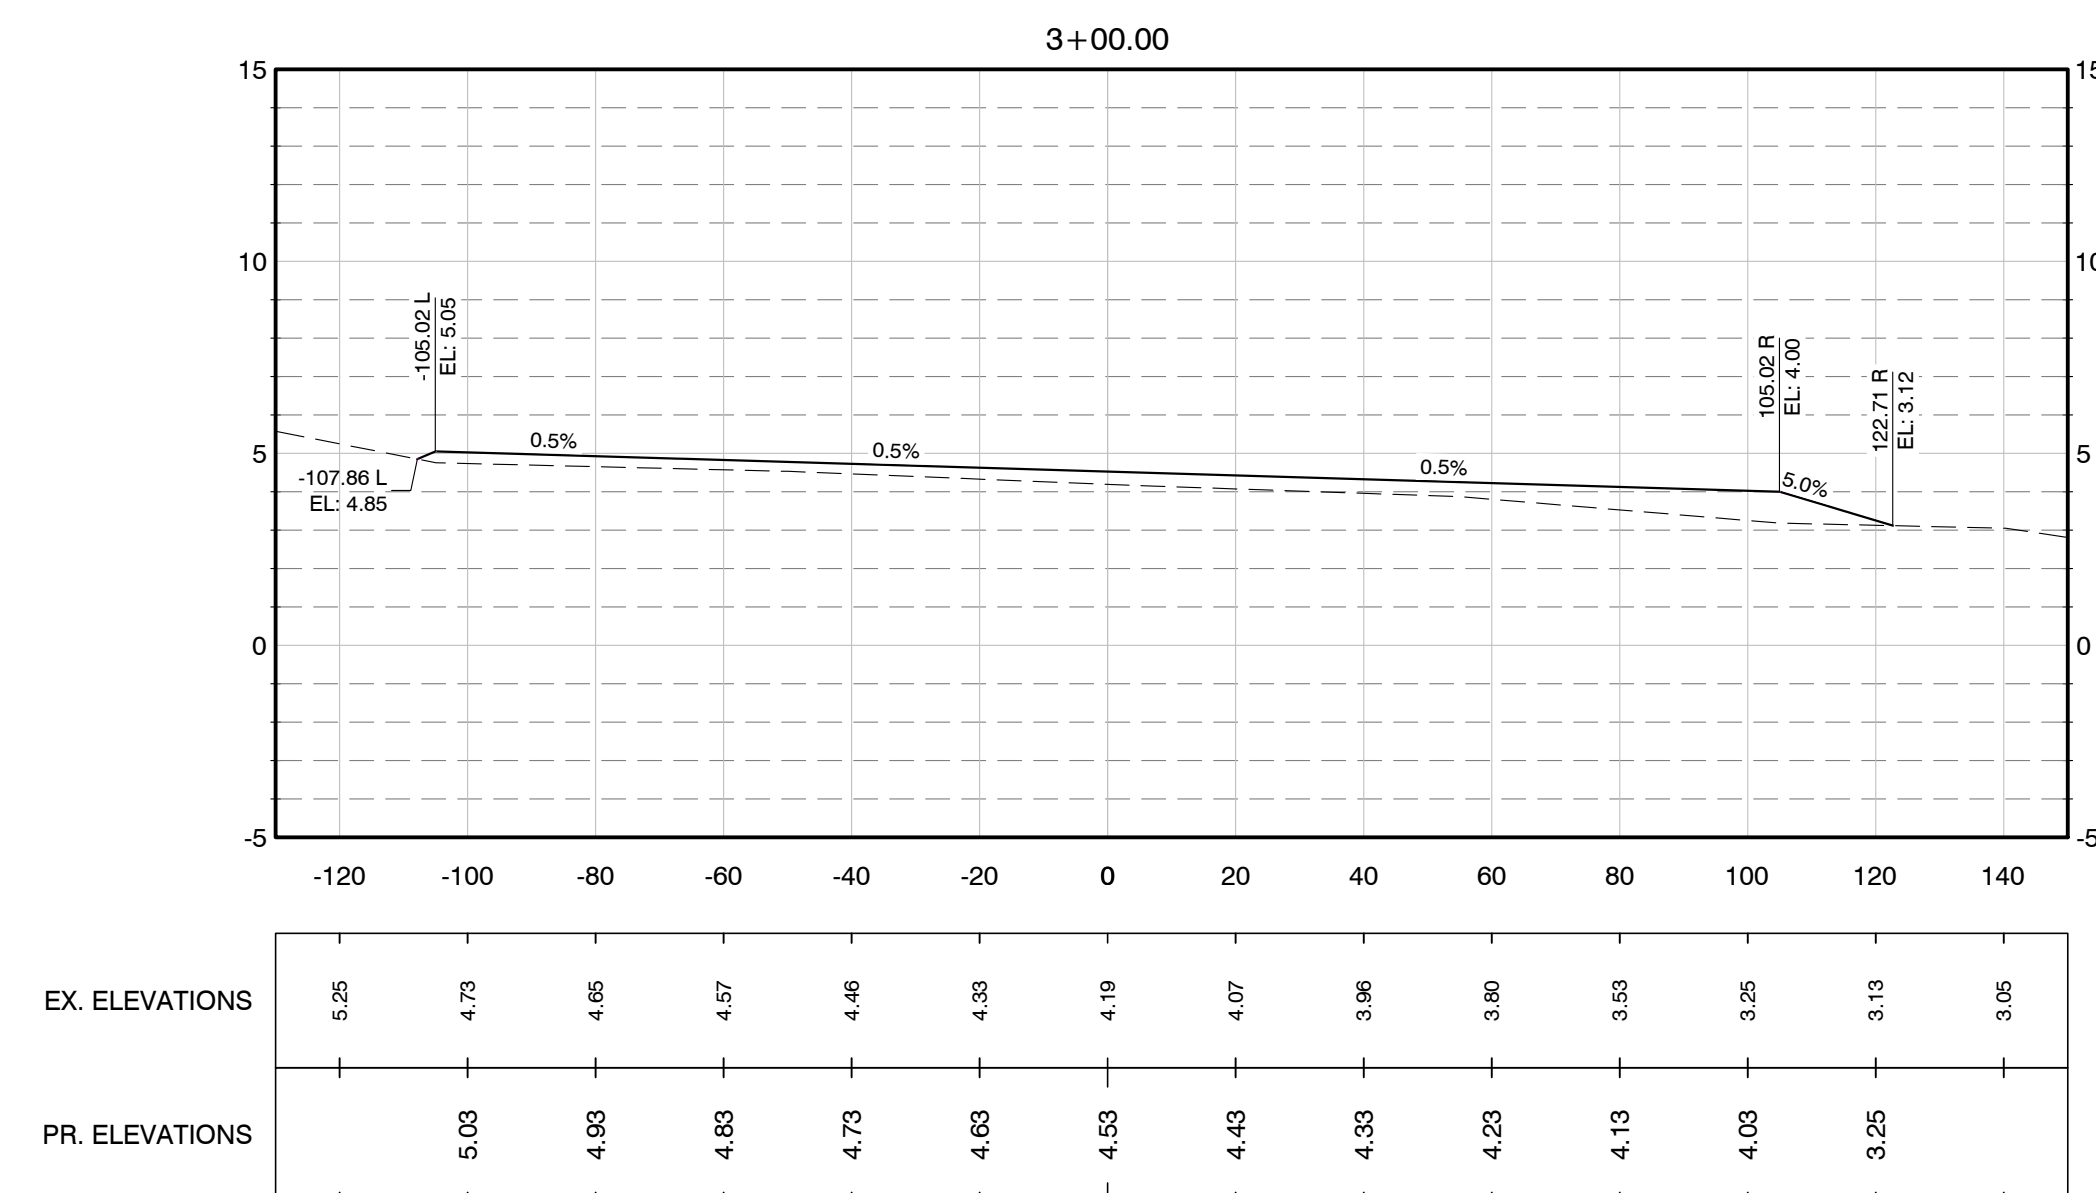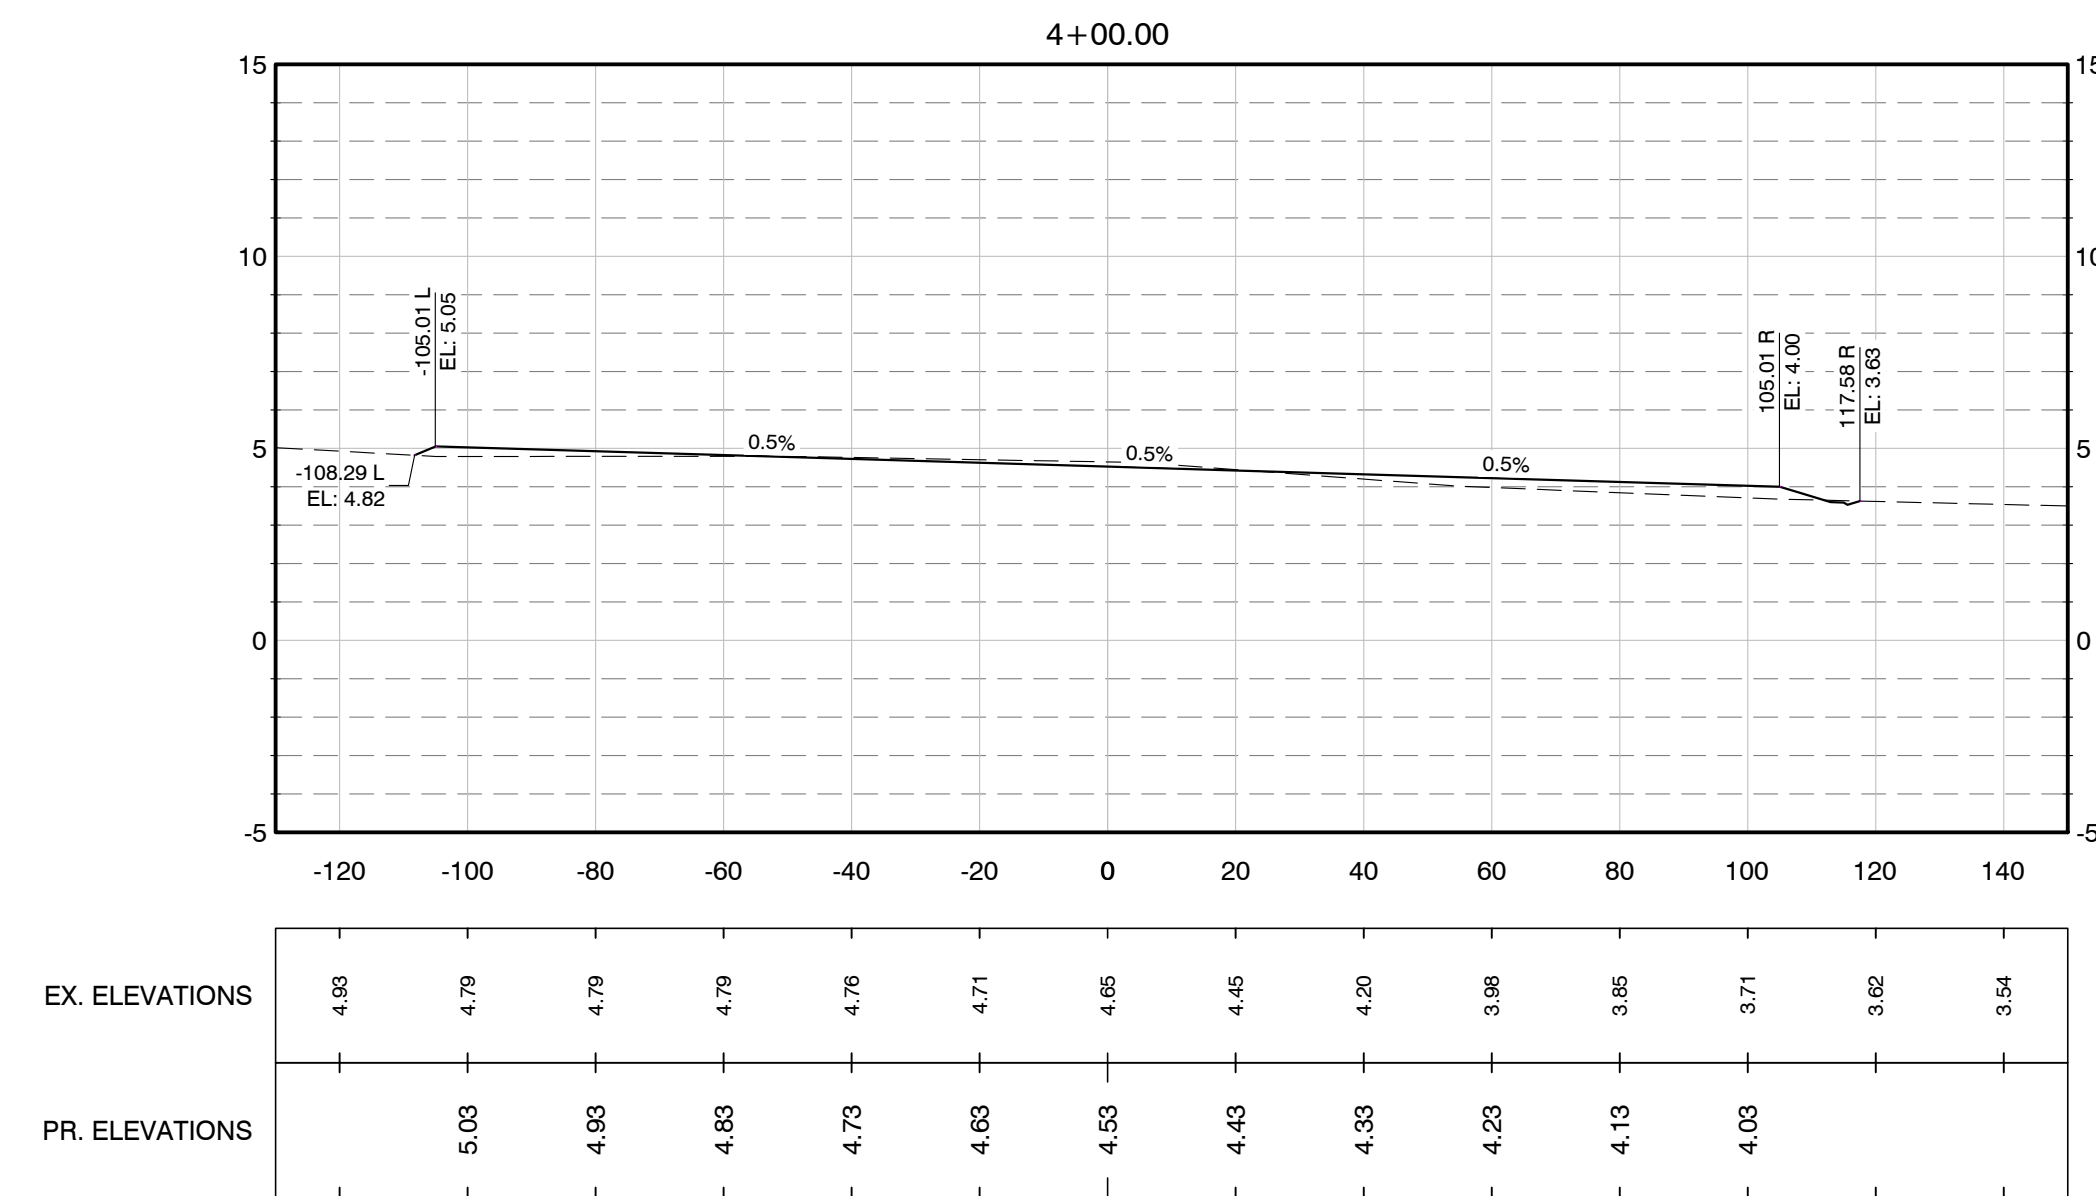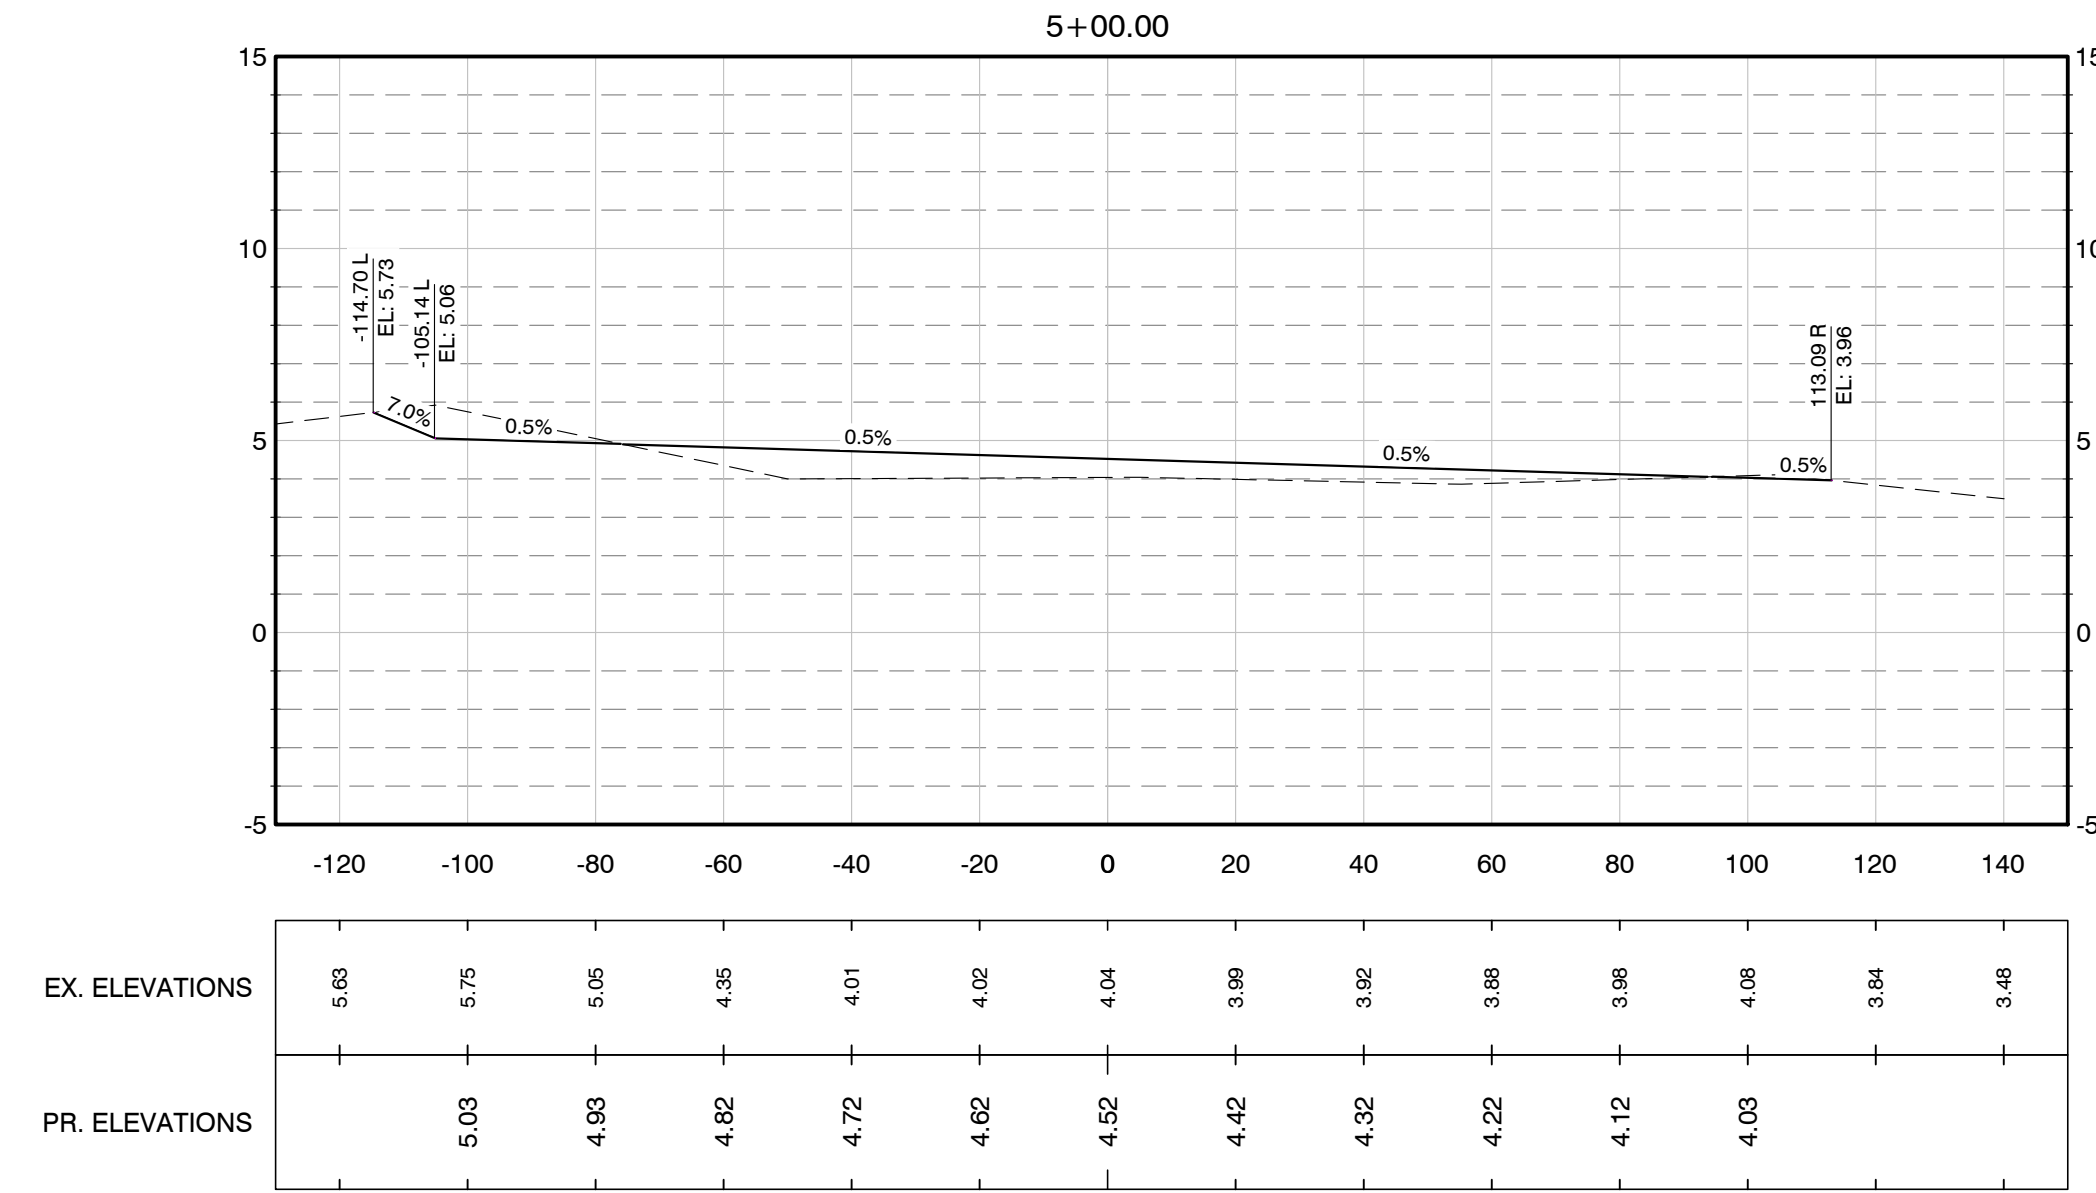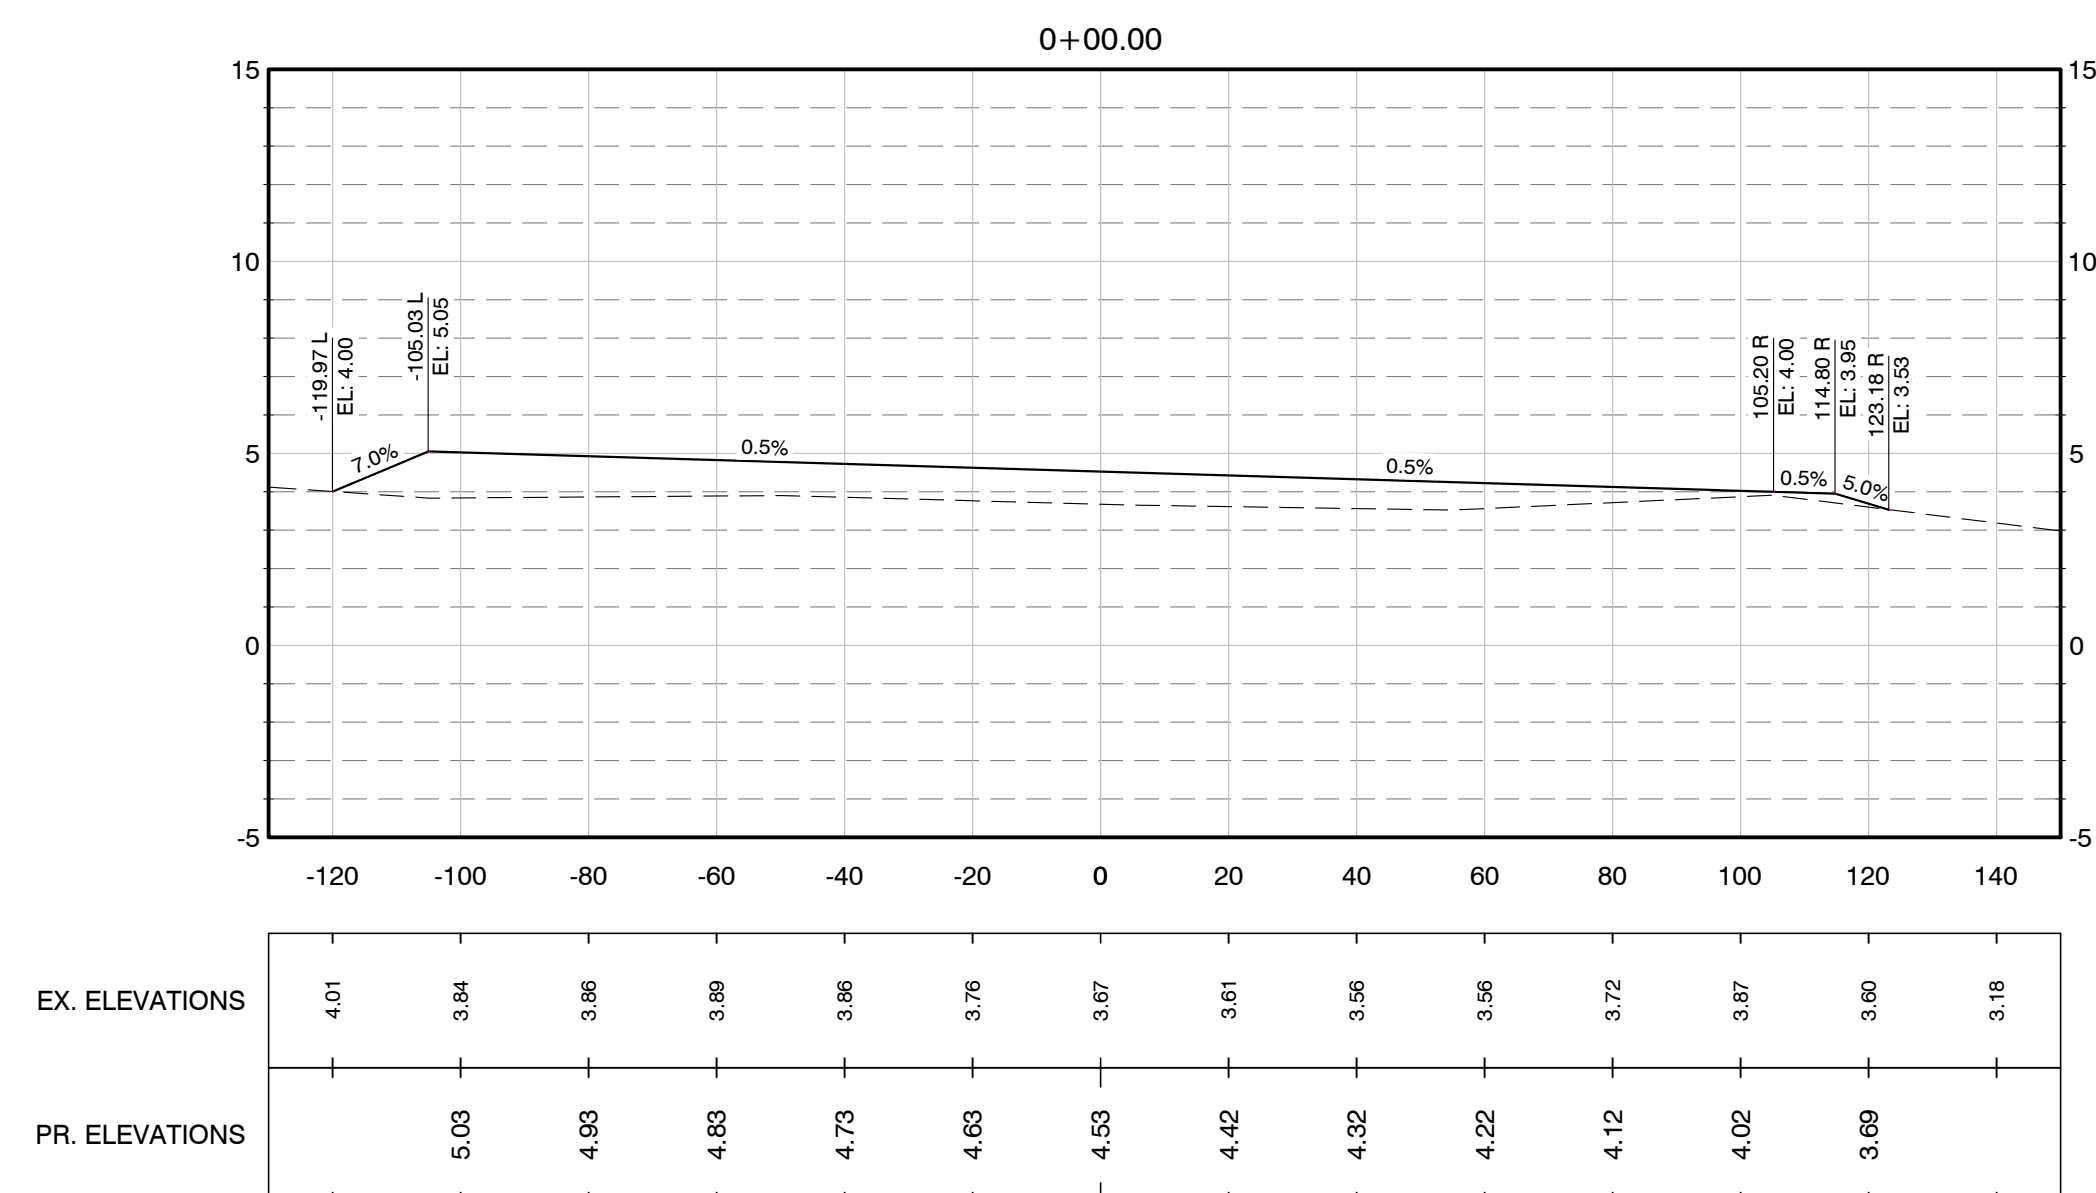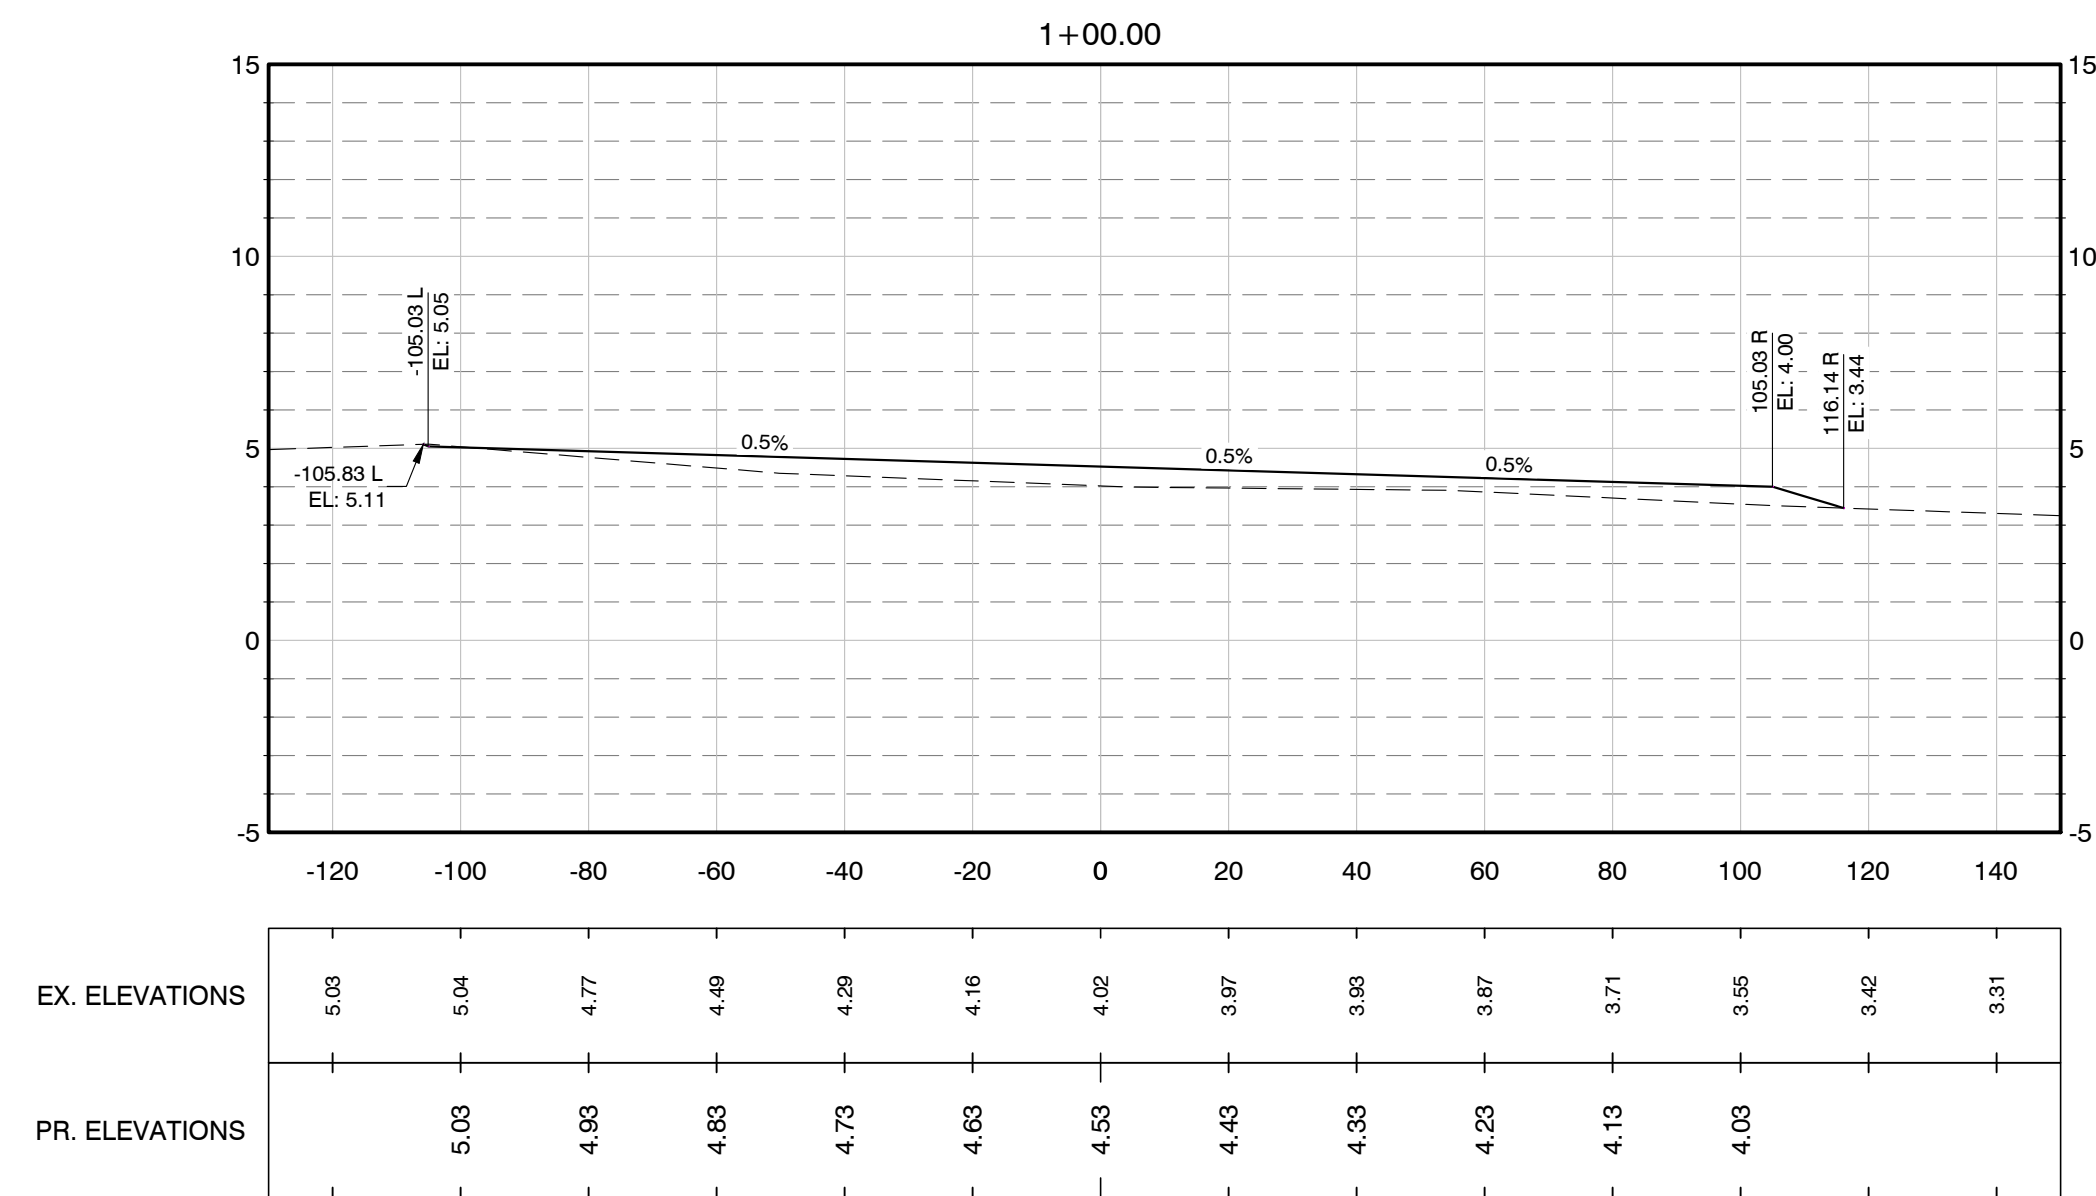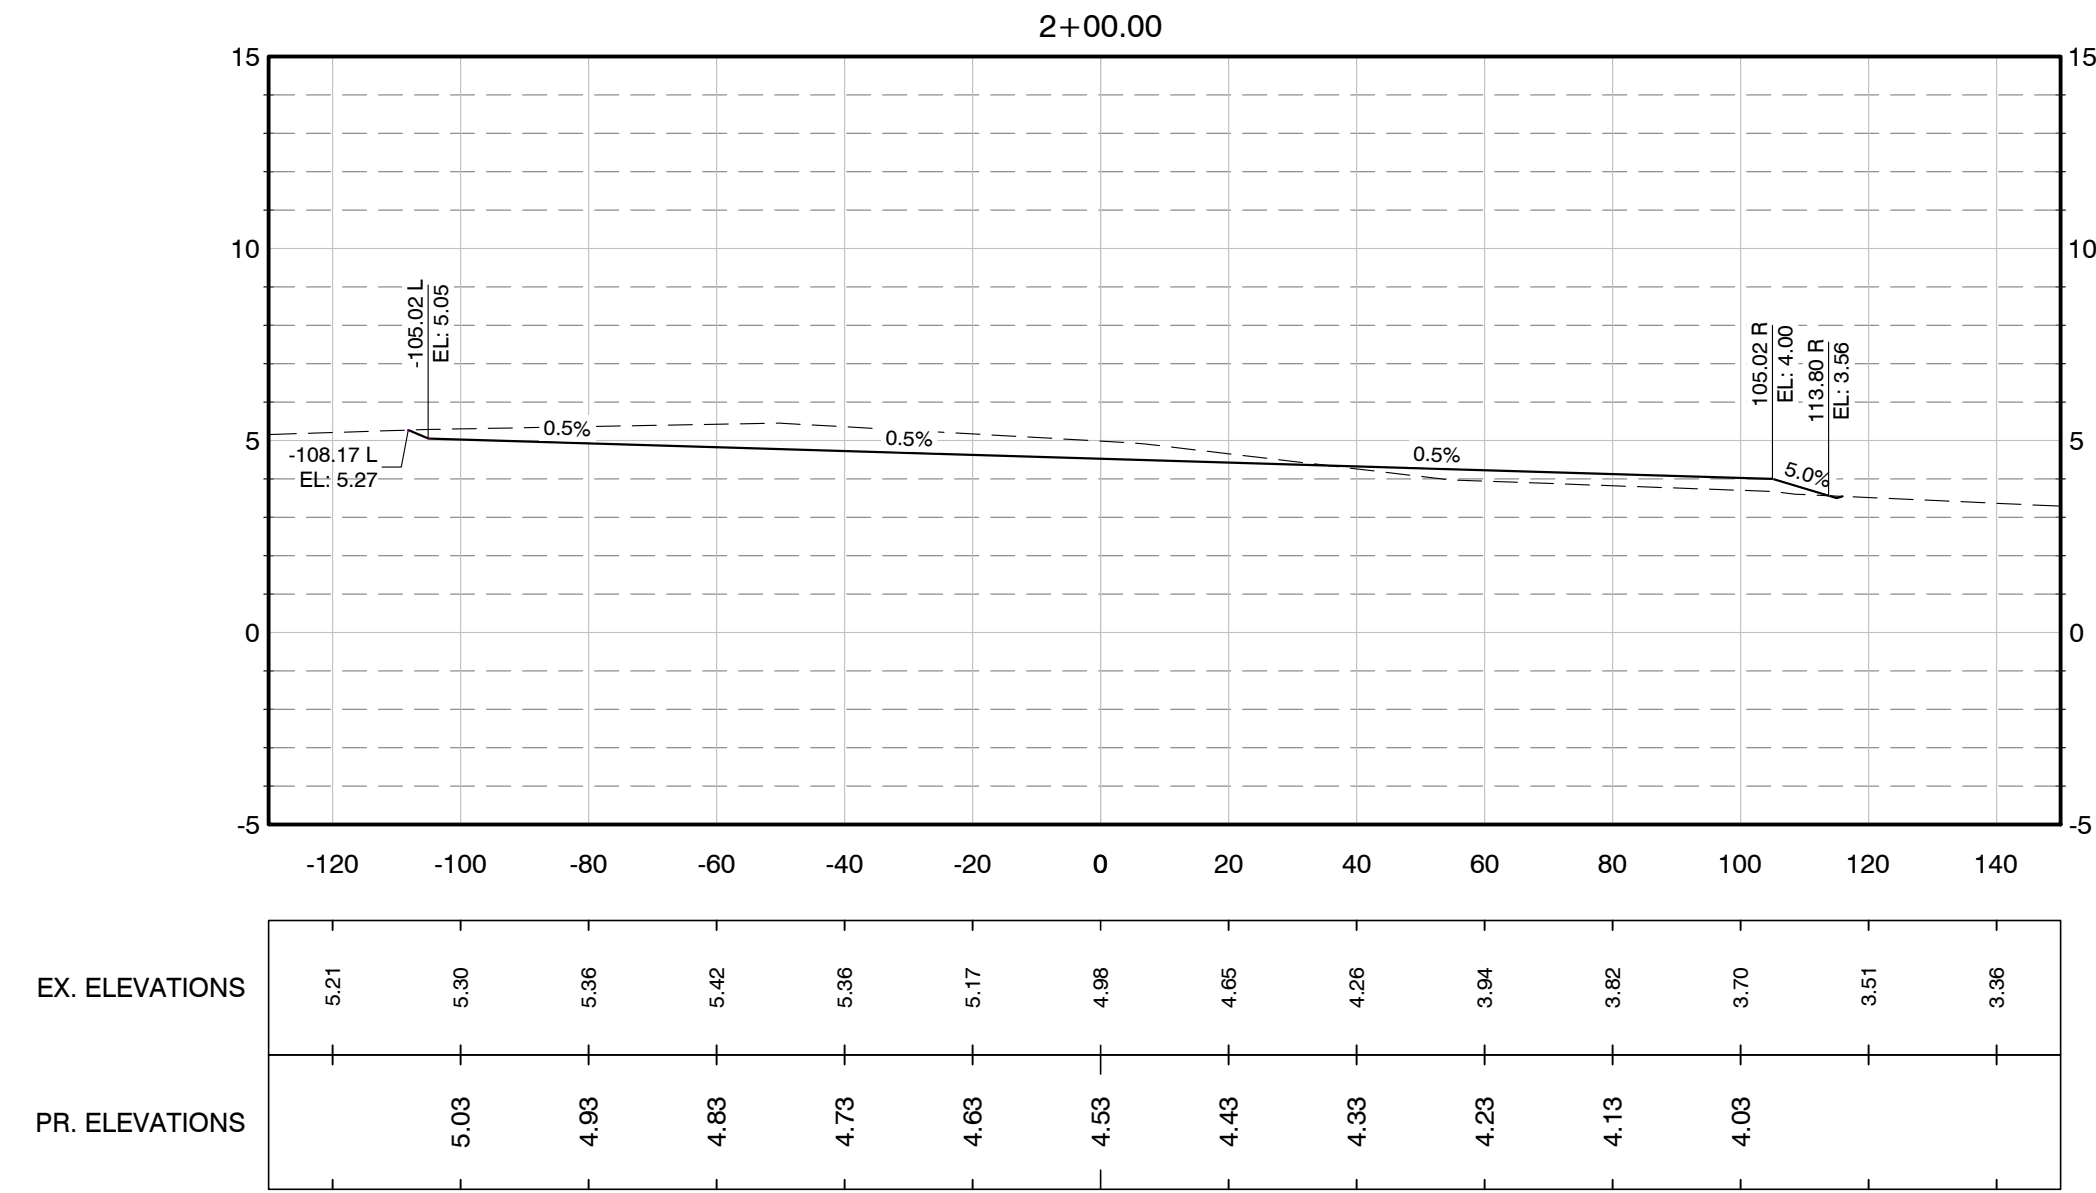

**JENKINS ENGINEERING, INC.**  
 121 HART STREET  
 GAITHERSBURG, MARYLAND 20878  
 PHONE: (301) 251-1411  
 FAX: (301) 251-2460

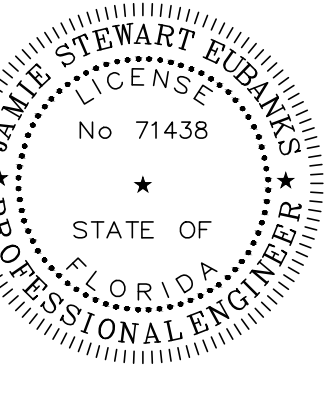

JAMIE S. EUBANKS, P.E.  
 FL. REGISTRATION NO. 71438

REV	DATE	DESCRIPTION

CITY OF FORT WALTON BEACH  
**FERRY PARK BALLFIELDS**  
 CITY OF FORT WALTON BEACH, FLORIDA  
**CROSS SECTIONS**  
NOT VALID UNLESS BEARING ENGINEER'S ORIGINAL SIGNATURE

JOB: 14-16-015  
 DATE: 11-20-17  
 DESIGNED: JSE/JW  
 DRAWN: JW

BAR IS ONE INCH ON ORIGINAL  
 IF NOT ONE INCH ON THIS SHEET  
 ADJUST SCALES ACCORDINGLY

DRAWING NUMBER  
 04 OF 4  
 SHEET NUMBER  
**C04**