

Dealer: DEALER

Approved By:

Date:


Customer:

ROANE-COUNTY

19-BID

Sheet
A

ALL COMPARTMENT AND ENTRY DOORS TO HAVE POWER LOCKS, WIRE TO OEM
ALL WARNING, SCENE, AND TAIL LIGHTS TO HAVE CHROME BEZELS
ALL GREEN DIMENSIONS ARE TAKEN FROM EDGE OF WALL
SURFACE PRIOR TO CORNER CAP BEING APPLIED

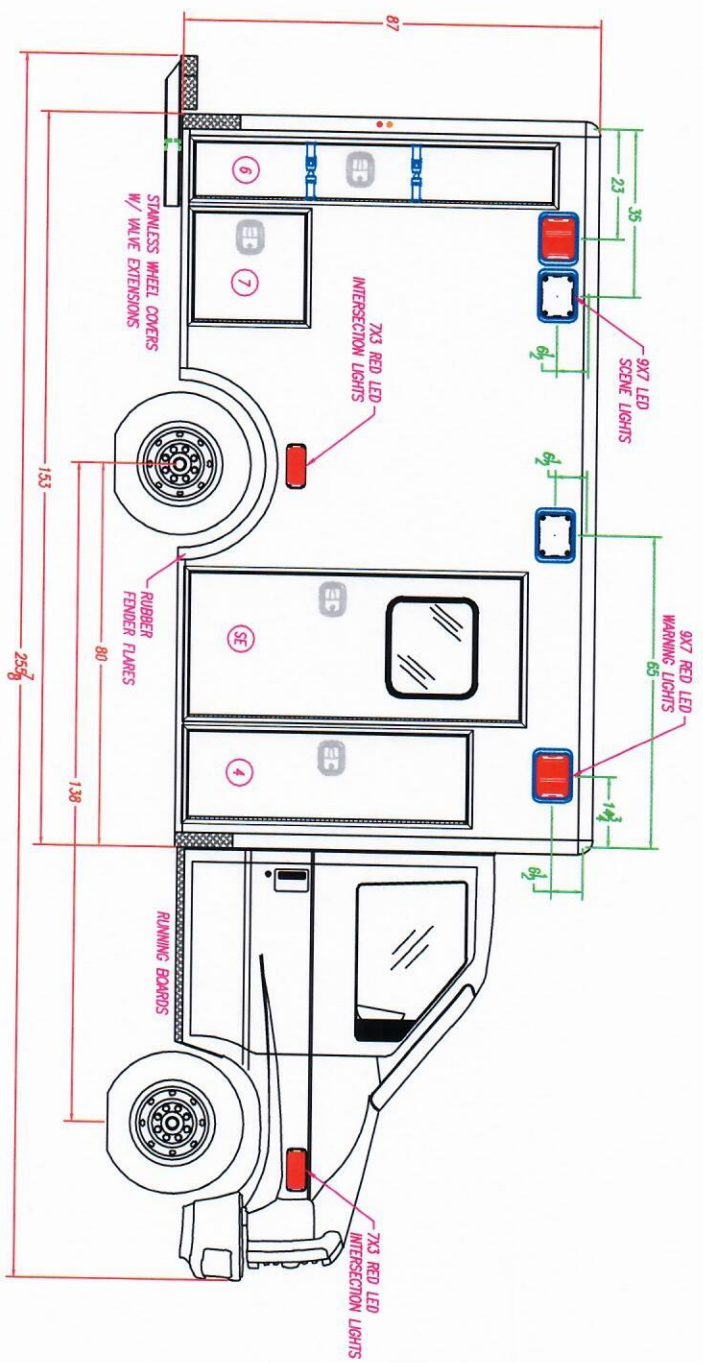

COMPARTMENT SIZES

NO.	COMPARTMENT TYPE	WIDTH	HEIGHT	DEPTH
4	A/S/BATTERY COMPARTMENT	19 3/4"	15 1/2"	17 1/2"
6	BACKGROUND STORAGE COMPARTMENT	12 1/2"	75 1/2"	20 1/2"
7	OPTIONAL STORAGE COMPARTMENT	23 1/2"	24"	14"

NOTE: THE DIMENSIONS BELOW ARE ROUGH OPENINGS. SUBTRACT 1/4" FOR TUB SIZE

COMPARTMENT / ENTRY DOOR SIZES

NO.	COMPARTMENT / ENTRY DOOR TYPE	WIDTH	HEIGHT
4	A/S DOOR	18"	58 3/4"
6	BACKGROUND COMPARTMENT DOOR	11 3/8"	74 3/8"
SE	SIDE ENTRY DOOR	29 3/4"	69 3/8"

COMPARTMENT & ENTRY DOORS

NO.	PART NUMBER	NO.	PART NUMBER
4	71-A10910	SE	71-A10908
6	71-A11034		

COMPARTMENT TUBS

NO.	PART NUMBER	NO.	PART NUMBER
4	41-101372		
6	41-101022		
7	41-104150		

DESCRIPTION: CURB SIDE EXTERIOR
ME-153-TYPE-III-AMBULANCE

DRAWN BY:	DATE CREATED:	SCALE:
DRAWNBY	DATE	5/16"=1'
REVISED BY:	DATE REVISED:	REVISION:
REVISED BY	DATE	REV

Note: Drawings are for reference only, measurements may vary from actual product.

Dealer: DEALER

Approved By:

Date:


Customer:

ROANE-COUNTY

19-BID

Sheet
B

ALL COMPARTMENT AND ENTRY DOORS TO HAVE POWER LOCKS, WIRE TO OEM
ALL WARNING, SCENE, AND TAIL LIGHTS TO HAVE CHROME BEZELS
ALL GREEN DIMENSIONS ARE TAKEN FROM EDGE OF WALL
SURFACE PRIOR TO CORNER CAP BEING APPLIED

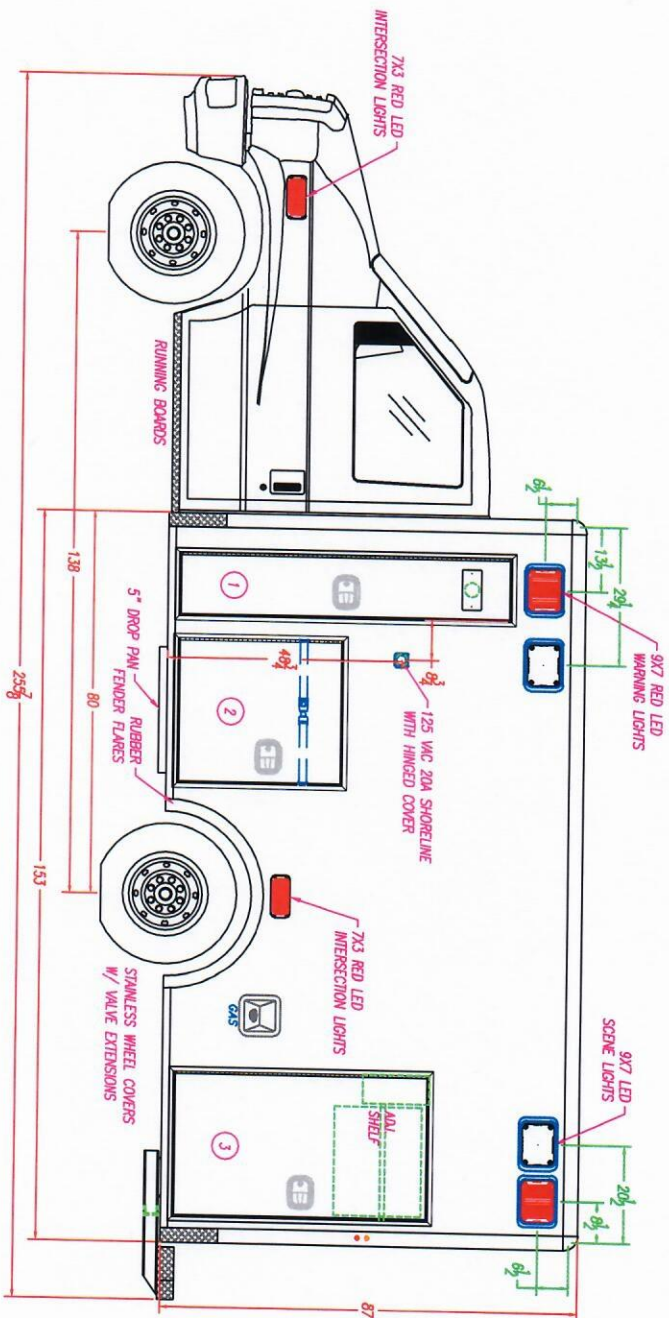

COMPARTMENT SIZES

NO.	COMPARTMENT TYPE	WIDTH	HEIGHT	DEPTH
1	O2 STORAGE COMPARTMENT	13 3/4"	68 3/4"	15 3/4"
2	MID BODY STORAGE COMPARTMENT	30 3/4"	38"	13 1/4"
3	REAR STORAGE COMPARTMENT	30 3/4"	53 3/4"	18 3/4"

NOTE: THE DIMENSIONS BELOW ARE ROUGH OPENINGS, SUBTRACT 1/4" FOR TUB SIZE

COMPARTMENT / ENTRY DOOR SIZES

NO.	COMPARTMENT / ENTRY DOOR TYPE	WIDTH	HEIGHT
1	O2 STORAGE COMPARTMENT DOOR	12 3/4"	68 3/4"
2	MID BODY STORAGE COMPARTMENT DOOR	29 3/4"	37 3/4"
3	REAR STORAGE COMPARTMENT DOOR	29 3/4"	52 3/4"

COMPARTMENT & ENTRY DOORS

NO.	PART NUMBER	NO.	PART NUMBER
1	71-101524	-	-
2	71-101271	-	-
3	71-101424	-	-

DESCRIPTION: FORD-E-350-138-WB
ME-153-TYPE-III-AMBULANCE

STREET SIDE EXTERIOR

COMPARTMENT TUBS

NO.	PART NUMBER	NO.	PART NUMBER
1	41-101235	-	-
2	41-102461	-	-
3	41-104586	-	-

DRAWN BY: DRAWMBY	DATE CREATED: DATE	SCALE: 5/16"=1'
REVISED BY: REWSEBDBY	DATE REVISED: DATE	REVISION: REV

Note: Drawings are for reference only, measurements may vary from actual product.

Dealer: DEALER

Approved By:

Date:


Customer: ROANE-COUNTY

ROANE-COUNTY

19-BID

Sheet C

ALL COMPARTMENT AND ENTRY DOORS TO HAVE POWER LOCKS; WIRE TO OEM
ALL WARNING, SCENE, AND TAIL LIGHTS TO HAVE CHROME BEZELS
ALL GREEN DIMENSIONS ARE TAKEN FROM EDGE OF WALL
SURFACE PRIOR TO CORNER CAP BEING APPLIED

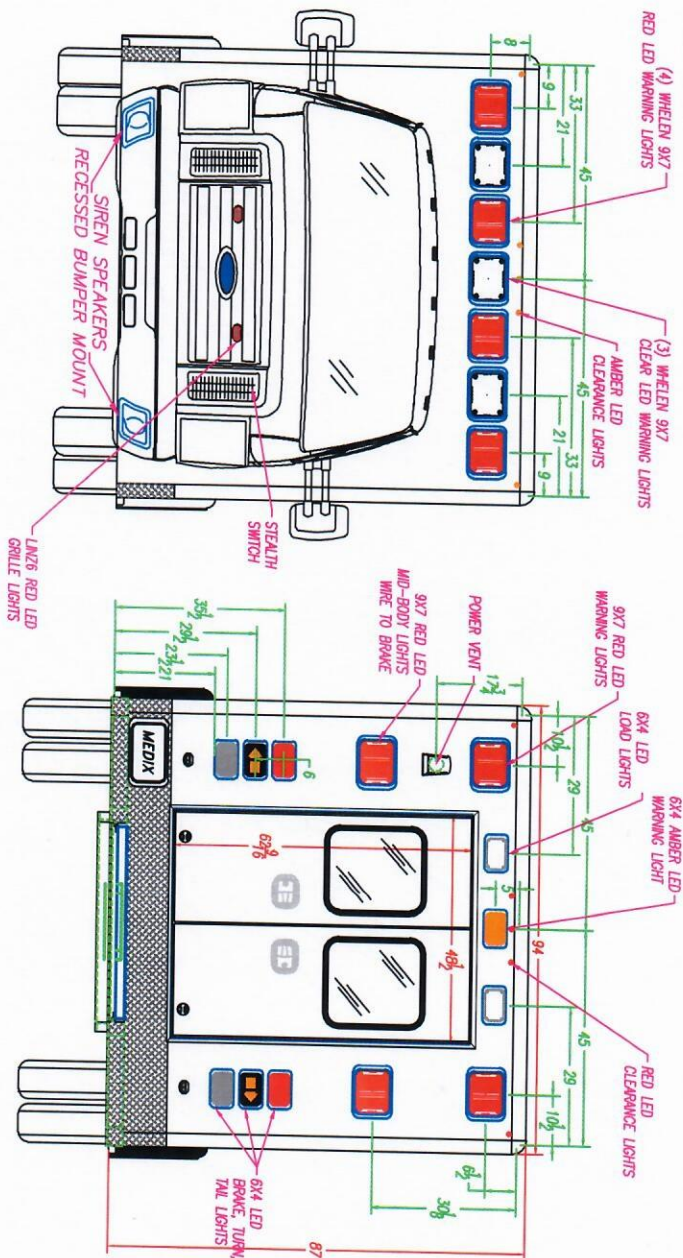

REAR ENTRY DOOR SIZES

NO.	WIDTH	HEIGHT	PART NUMBER
R1	---	---	---
R2	---	---	---

DESCRIPTION: **FORD-E-350-138-WB**
ME-153-TYPE-III-AMBULANCE

FRONT & REAR EXTERIOR

DATE CREATED:	SCALE:
DATE:	5/16" = 1'
DATE REVISED:	REVISION:
DATE:	REV

Note: Drawings are for reference only, measurements may vary from actual product.

Dealer: DEALER


Approved By:

Date:

Customer:

ROANE-COUNTY

19-BID

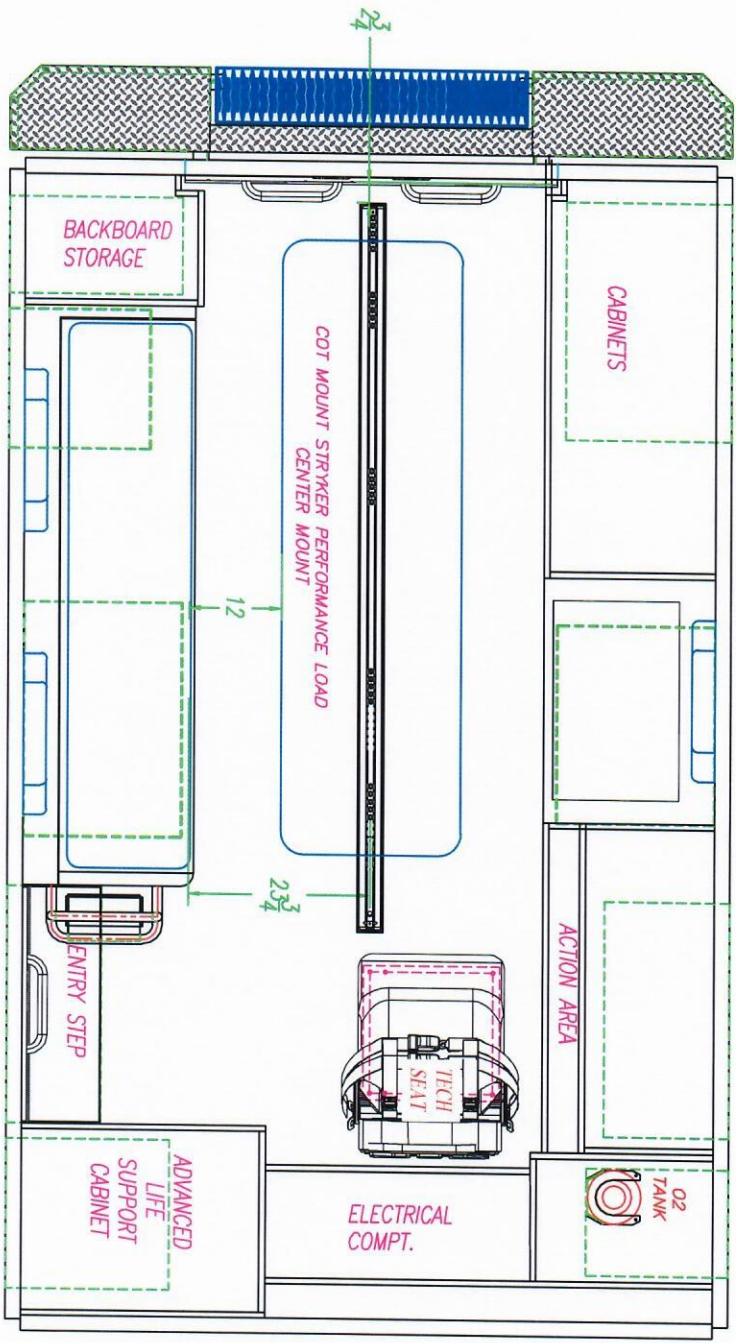

FORD-E-350-138-WB
 ME-153-TYPE-III-AMBULANCE
 PATIENT AREA PLAN

DESCRIPTION:	FORD-E-350-138-WB ME-153-TYPE-III-AMBULANCE	
DRAWN BY:	DATE CREATED:	SCALE:
DRAWNBY	DATE	1/2"=1'
REVISED BY:	DATE REVISED:	REVISION:
REVISEDBY	DATE	REV

Note: Drawings are for reference only, measurements may vary from actual product.

Dealer: DEALER

Approved By:


Date:

Customer:

ROANE-COUNTY

19-BID

Sheet E

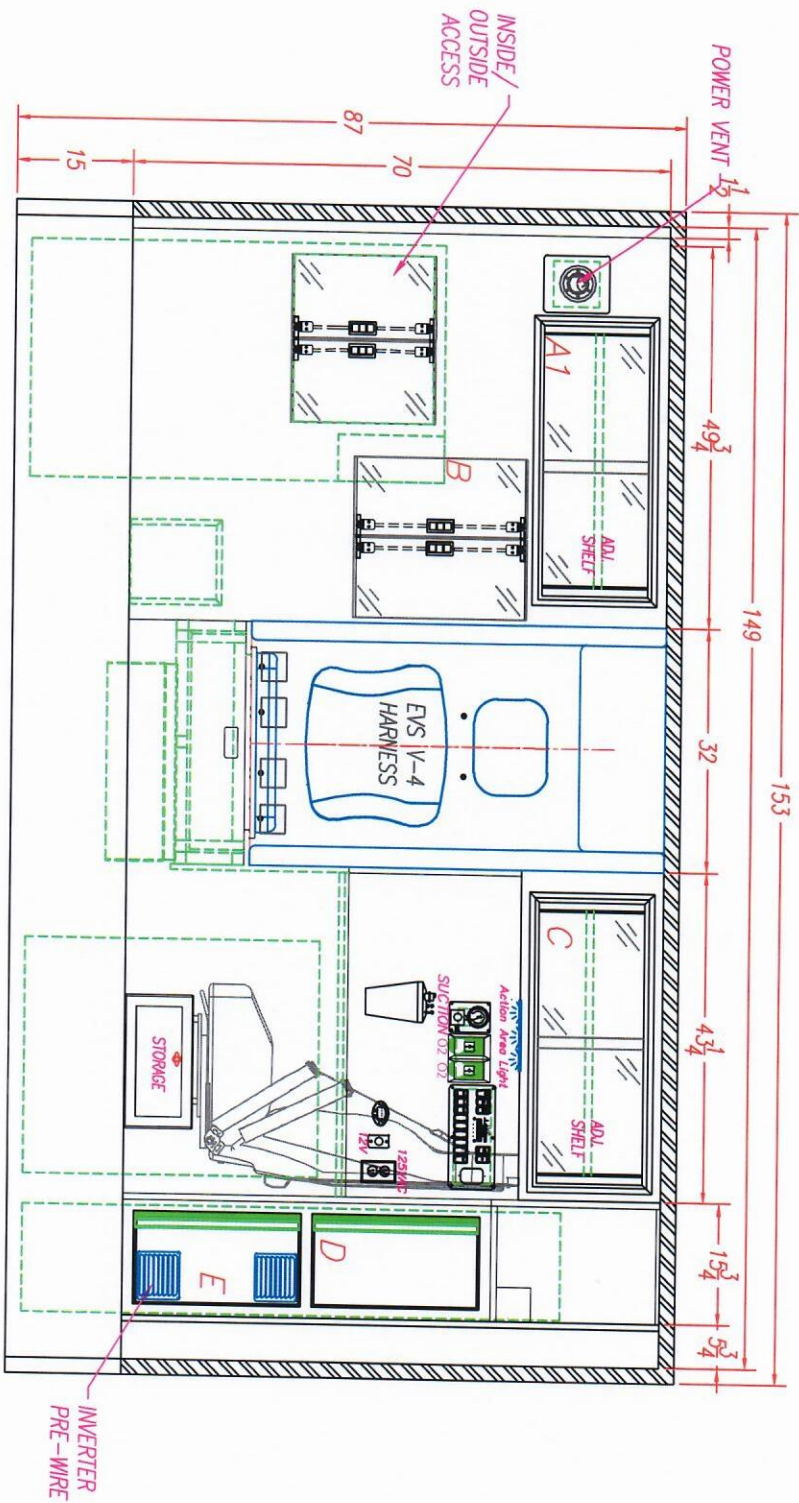

INTERIOR CABINET STORAGE

ITEM	HEIGHT	WIDTH	DEPTH	SPECIAL NOTE
A1	15 1/2"	37 1/2"	18"	
B	22"	20 1/2"	18"	
C	16 1/2"	39 1/2"	15"	
D	23 1/2"	21"	17 1/2"	
E	23 1/2"	21"	17 1/2"	

FORD-E-350-138-WB
ME-153-TYPE-III-AMBULANCE

STREET SIDE INTERIOR

DESCRIPTION:	DATE CREATED:	SCALE:
ME-153-TYPE-III-AMBULANCE		1/2"=1'
DRAWN BY:	DATE:	REVISION:
DRAWNBY	DATE	REV
REVISED BY:	DATE:	REV
REVISEDBY	DATE	REV

Note: Drawings are for reference only, measurements may vary from actual product.

Dealer: DEALER

Approved By:


Date:

Customer:

ROANE-COUNTY

19-BID

Sheet
F

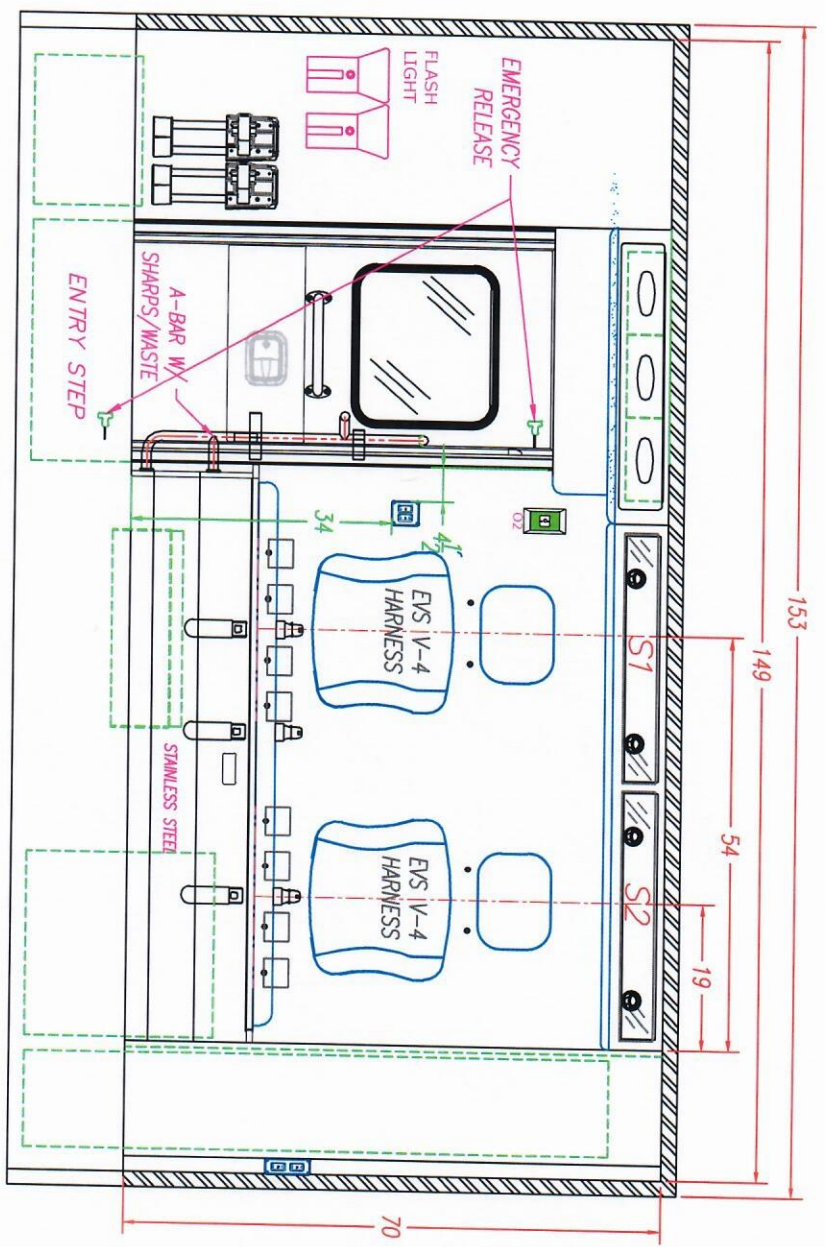

4" SEATBELT PLATE LOCATION

INTERIOR CABINET STORAGE

ITEM	HEIGHT	WIDTH	DEPTH	SPECIAL NOTE
S1	6"	34"	6"	
S2	6"	34"	6"	

WELD SHOP

CABINET SHOP

33 INCHES

NOTE: THIS DIMENSION IS FROM THE BOTTOM OF THE WALL TO THE BOTTOM OF THE 4" PLATE.
NOTE: THE HOLES FOR THE TOP SEATBELT BOLTS ARE 1 1/2" FROM THE TOP OF THE SQUAD BENCH TO THE CENTER OF THE SEATBELT BOLT.
NOTE: THE HOLES FOR THE BOTTOM SEATBELT BOLTS ON THE SQUAD BENCH ARE 9 3/4" FROM THE TOP OF THE FLOOR TO THE CENTER OF THE BOLT.

NOTE: READ THE DIMENSIONS FROM RIGHT TO LEFT AS VIEWED

THE LOCATION OF THE BOTTOM SEATBELT HOLES ARE FROM THE REAR OF THE SQUAD BENCH TO THE CENTER OF THE 1/2" HOLE.
THE LOCATION OF THE TOP SEATBELT HOLES ARE FROM THE REAR WALL TO THE CENTER OF THE 1/2" HOLE

	BOTTOM	TOP	PRE DRILLED	PRE DRILLED	PRE DRILLED
			54"	40 5/8"	19"

DESCRIPTION: FORD-E-350-138-WB
ME-153-TYPE-III-AMBULANCE

DRAWN BY: CURB SIDE INTERIOR

REVISION:	DATE	SCALE:
REVISIONED BY:	DATE	1/2"=1'
REVISIONED BY:	DATE	REV

Note: Drawings are for reference only, measurements may vary from actual product.

Dealer: DEALER


Approved By:

Date:

Customer:

ROANE-COUNTY

19-BID

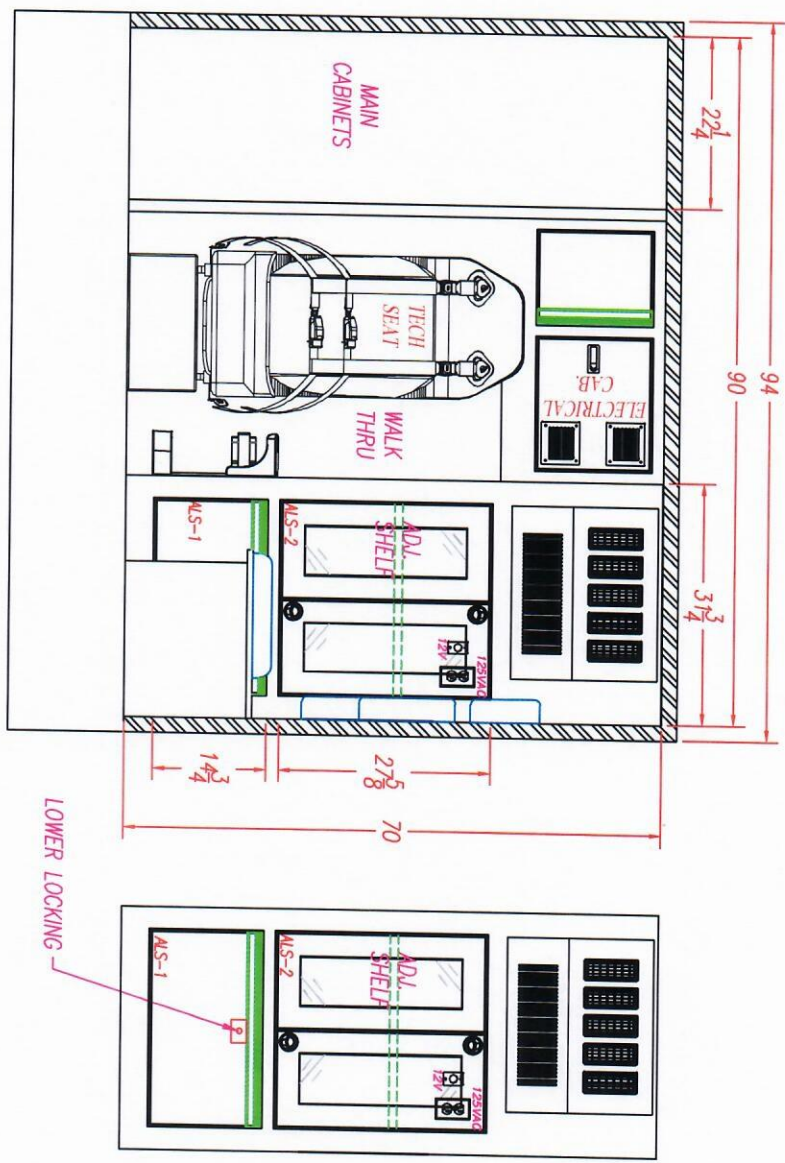

INTERIOR CABINET STORAGE

ITEM	HEIGHT	WIDTH	DEPTH	SPECIAL NOTE
MS-1	14 $\frac{3}{4}$ "	31"	20"	
MS-2	27 $\frac{5}{8}$ "	31"	20"	

FORD-E-350-138-WB
 ME-153-TYPE-III-AMBULANCE

FRONT ELEVATION

DESCRIPTION:	DATE CREATED:	SCALE:
DRAWN BY:	DATE:	1/2"=1'
REVISOR:	DATE:	REVISION:
REVISED BY:	DATE:	REV

Note: Drawings are for reference only, measurements may vary from actual product.

Dealer: DEALER


Approved By:

Date:

Customer:

ROANE-COUNTY

19-BID

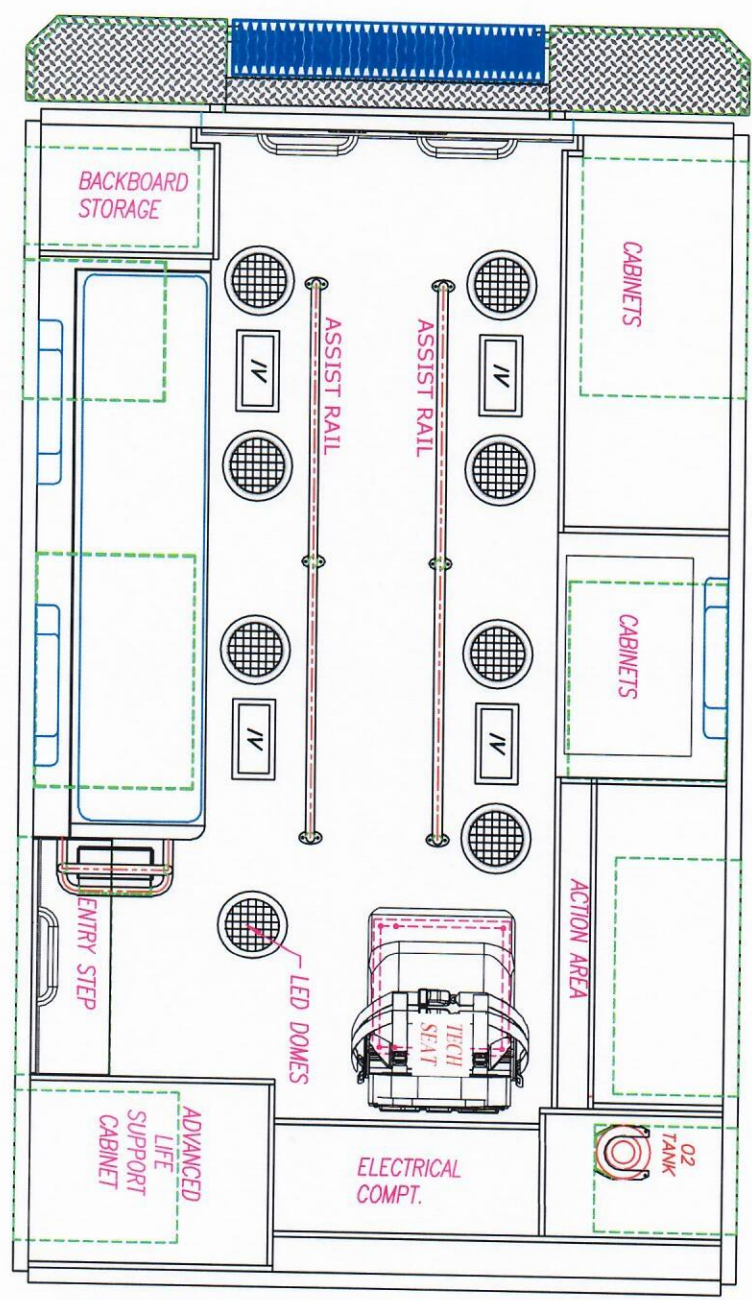

FORD-E-350-138-WB
 ME-153-TYPE-III-AMBULANCE

CEILING LAYOUT

DESCRIPTION:	DATE CREATED:	SCALE:
DRAWN BY:	DATE:	1/2"=1'
REVISIONS:	DATE REVISION:	REV
REVISED BY:	DATE	REV

Note: Drawings are for reference only, measurements may vary from actual product.

Dealer: DEALER

Approved By:


Date:

Customer:

ROANE-COUNTY

19-BID

Sheet

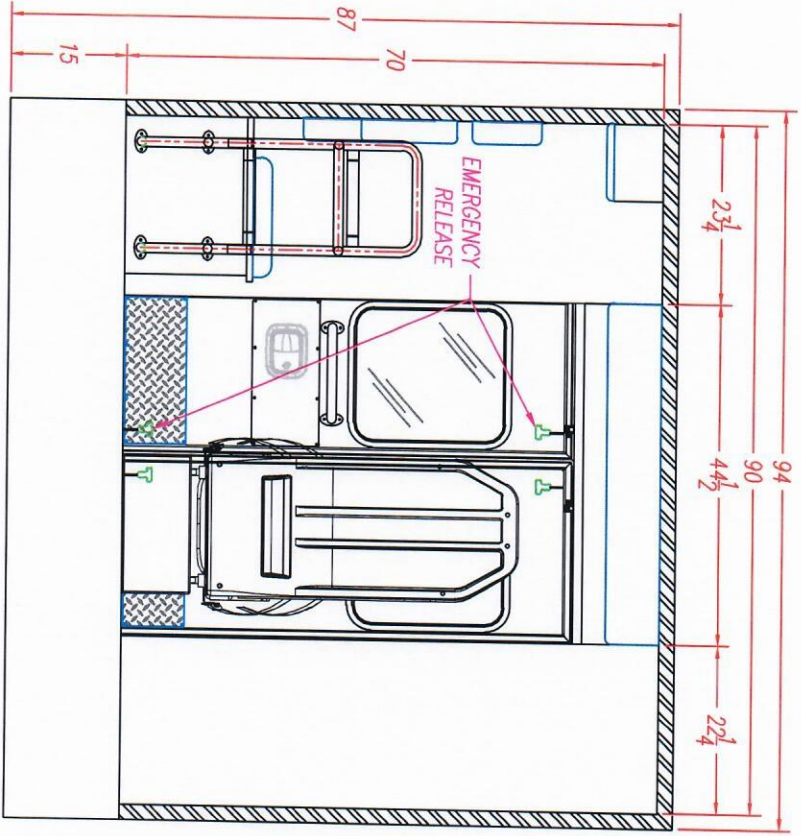

DESCRIPTION:
 FORD-E-350-138-WB
 ME-153-TYPE-III-AMBULANCE

REAR ELEVATION

DRAWN BY: DRAWNBY	DATE CREATED: DATE	SCALE: 1/2" = 1'
REVISED BY: REVISEDBY	DATE REVISED: DATE	REVISION: REV

Note: Drawings are for reference only, measurements may vary from actual product.