

NOTES:

1. ALL CONCRETE MATERIALS AND PLACEMENT SHOULD CONFORM TO APPLICABLE GDOT SPECIFICATIONS.
2. A NON WOVEN GEOTEXTILE, 3' WIDE, IS TO BE PLACED BENEATH CONSTRUCTION JOINTS.
3. CONTROL JOINTS ARE TO BE SAWED WITHIN 6 HOURS OF CONCRETE PLACEMENT.
4. MINIMUM SAW CUT DEPTH IS 2".

REINFORCED CONCRETE PAVEMENT


NTS

2" ASPHALT TOPPING COURSE
(9.5mm SUPERPAVE)

TACK COAT PER GDOT SPECIFICATION

4" ASPHALT BINDER
(19mm SUPERPAVE)

10" GRADED AGGREGATE BASE

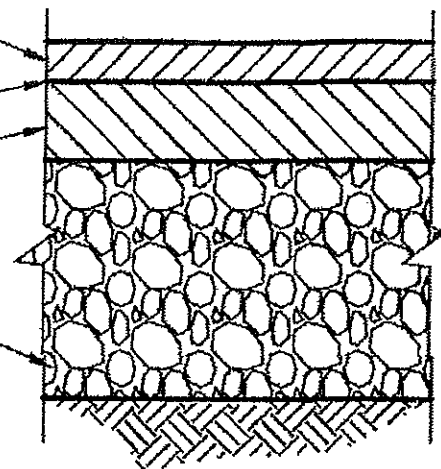

NOTES:


1. ALL MATERIALS AND CONSTRUCTION TO COMPLY WITH GDOT SPECIFICATIONS, CURRENT EDITION.
2. GRADED AGGREGATE BASE TO BE COMPACTED TO 100% OF MAX DRY DENSITY.
3. 12" OF SUBGRADE TO BE COMPACTED TO 98% STANDARD PROCTOR

HEAVY DUTY ASPHALT PAVING SECTION

NOT TO SCALE

1" = 40' 0"

41.89 x 29.99

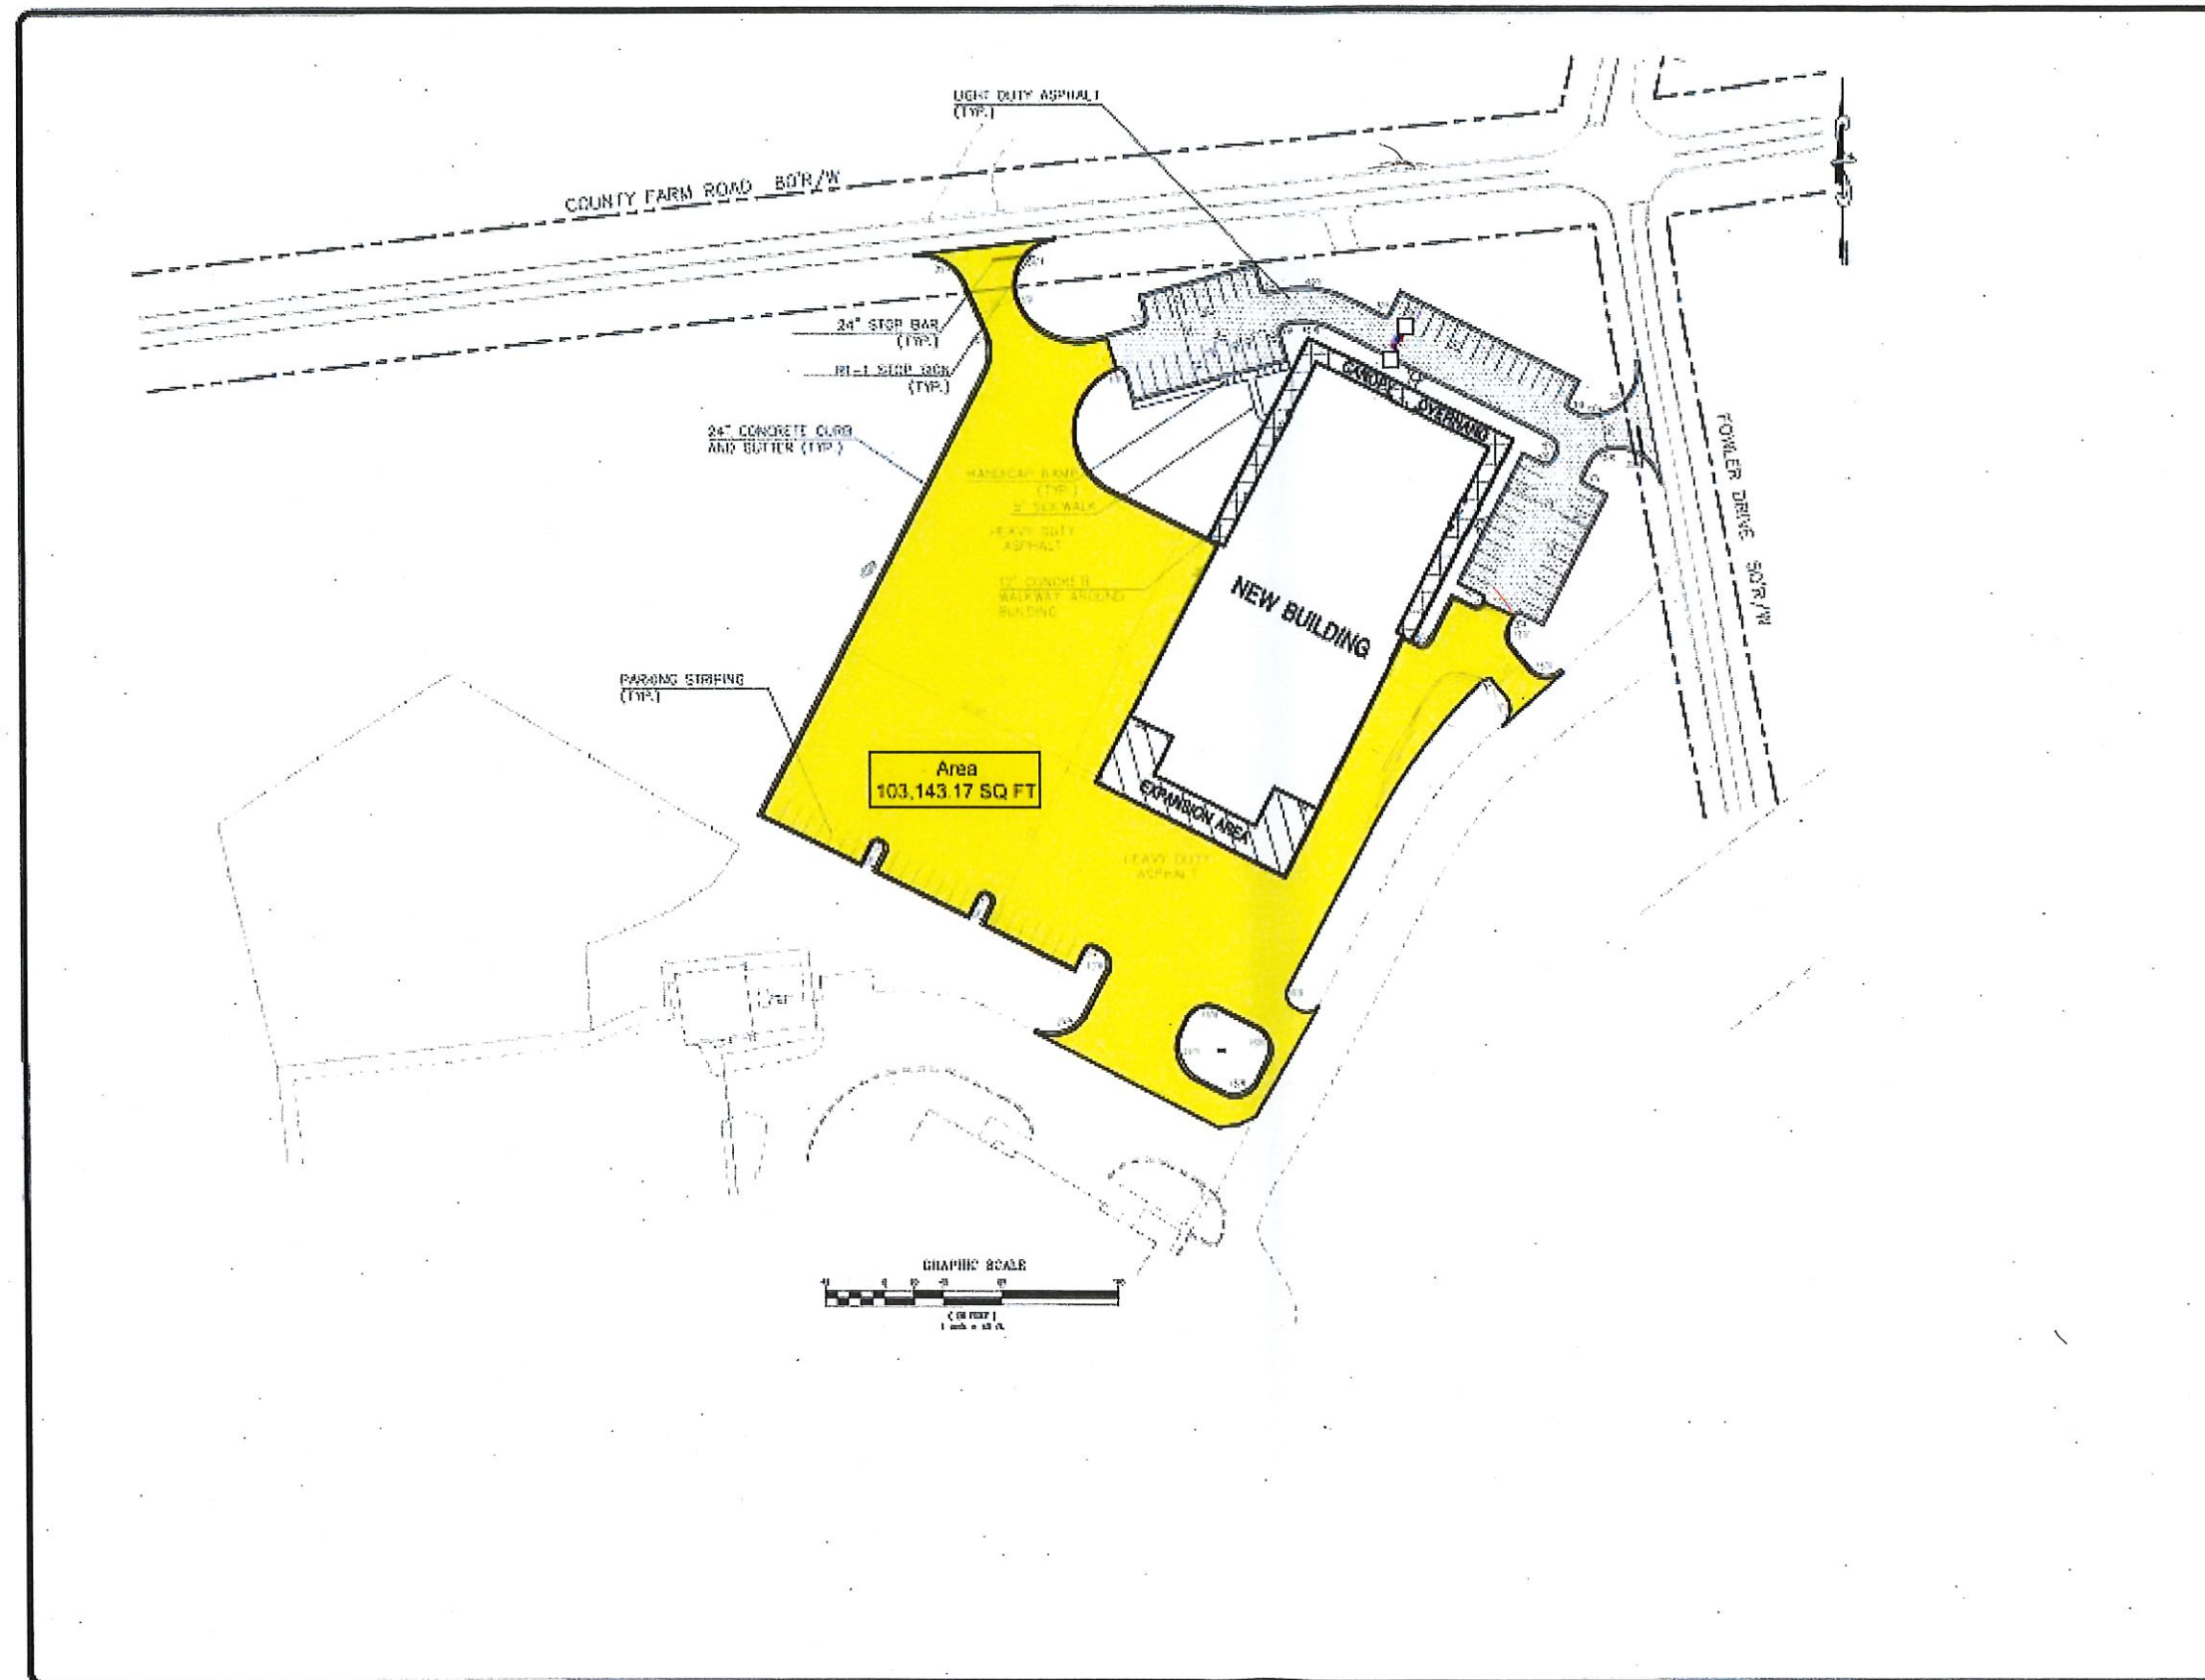

REVISIONS	
NO.	DESCRIPTION
1	ISSUED FOR PERMIT
2	ISSUED FOR PERMIT
CONSTRUCTION PLANS
JACKSON AGRICULTURAL FACILITY
1000 COUNTY ROAD 100
JACKSON, GA 30450

SHEET TITLE
SITE PLAN
SHEET NUMBER
C-3.0
DATE
12/17/2010
PROJECT NO.