



**FUELING BUILDING
FLOOR PLAN**
 SCALE: 1/8" = 1'-0"

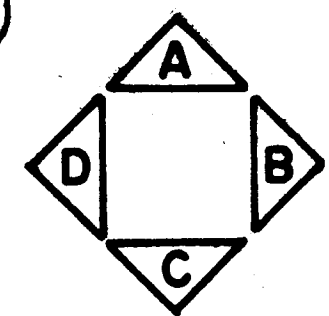

REFER. FIN. SLAB ELEVATION 0'-0"

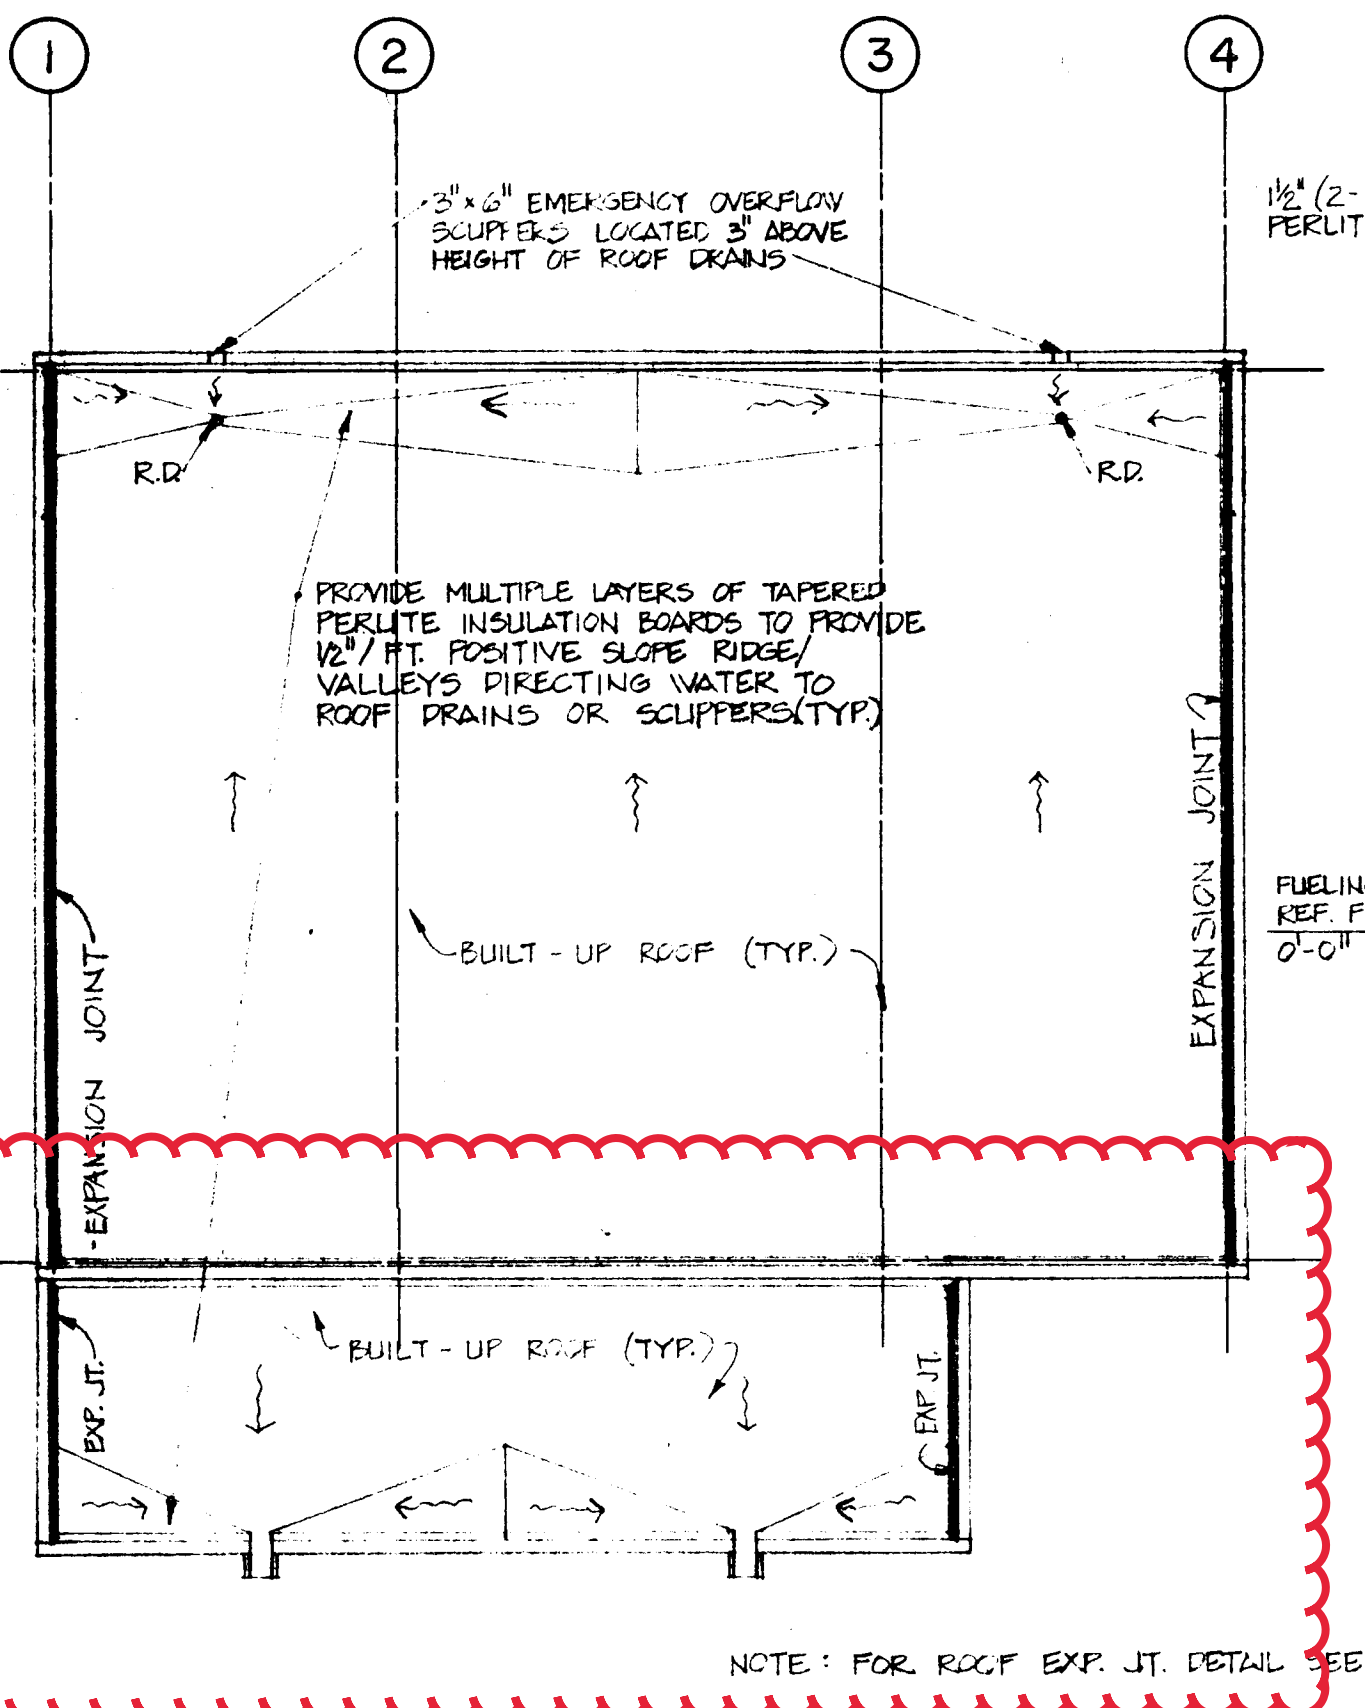

**FUELING BUILDING
ROOF PLAN**
 SCALE: 1/8" = 1'-0"



NOTE: FOR ROOF EXP. JT. DETAIL SEE