



sky design

The City of Griffin
Contract Documents
09.12.12







55 Ivan Allen Jr. Blvd. NW, Suite 100
Atlanta, GA 30308
404.688.4702

Drawing List





PAGE / SET	SIGN TYPE	DESCRIPTION	Bid Document - Rev. #0 09.12.12						
A		Drawing List	●						
B		Project Fonts, Materials, Finishes, Logos, etc	●						
C		Project Specifications	●						
0.0 - 0.1		Sign Location Plan	●						
1.0 - 1.2	A	Primary Gateway	●						
2.0 - 2.2	B	Secondary Gateway	●						
3.0 - 3.1	C	Vehicular Directional	●						
4.0 - 4.1	D	Pedestrian Info. Kiosk	●						
5.0	E	Building/Site ID	●						
6.0 - 6.1	F	Trailblazer Sign	●						
7.0 - 7.1	G	Parking ID	●						
8.0	H	Regulatory	●						
9.0 - 9.1	I	Regulatory/ Streetname	●						

 - NEW DRAWINGS
- ◐ ISSUED WITH CHANGES
- NO CHANGES
- ⊖ OMITTED

PAINT SCHEDULE

	P1 AKZO NOBEL 443-E4
	P2 AKZO NOBEL 443-G2
	P3 AKZO NOBEL 443-C4
	P4 AKZO NOBEL 424-D5
	P5 AKZO NOBEL 426-A1
	P6 AKZO NOBEL 426-B3

VINYL SCHEDULE

	V1 3M 7725-196 APPLE GREEN
	V2 3M REFLECTIVE WHITE 3290
	V3 3M 7725-77 PEACOCK BLUE
	V4 3M 7725-25 SUNFLOWER

1 PROJECT MATERIAL & PAINT SPECIFICATIONS

**ABCDEFGHIJKLMNOPQRSTUVWXYZ
1234567890**

2 PROJECT TYPEFACE I - GOTHAM BOLD

ABCDEFGHIJKLMNOPQRSTUVWXYZ
1234567890

3 PROJECT TYPEFACE II - GOTHAM BOOK

GENERAL NOTE

- FIELD SURVEY IS REQUIRED PRIOR TO PRODUCING FINAL SHOP DRAWINGS TO VERIFY ARCHITECTURAL INTEGRITY & LAYOUT. ALL INTENT DRAWINGS IN THIS PACKAGE ARE FOR INTENT. NO DIMENSIONS HAVE BEEN CONFIRMED. RESPONSIBILITY FOR ALL FIELD VERIFICATION LIES WITH SIGN FABRICATOR.

TYPICAL NOTES

- REFER TO DRAWING NOTES FOR MATERIAL THICKNESS AND/OR DIAMETER UNLESS SPECIFICALLY NOTED IN THE FINISH SCHEDULE.
- BID ALTERNATE PRICING SHOULD BE INCLUDED ON BID SUMMARY FORM IN THE CORRESPONDING BID ALTERNATIVE COLUMN.

ASSEMBLY SPECIFICATIONS

- ALL HARDWARE TO BE SECURED WITH LOCTITE OR EQUIVALENT TO DETER VANDALISM.

FABRICATION SPECIFICATIONS

- SEAMLESS CONSTRUCTION; ALL SEAMS/WELDS TO BE FILLED, GROUND, SANDED, AND FINISHED SMOOTH.
- NO VISIBLE FASTENERS UNLESS THEY ARE SPECIFICALLY PART OF DESIGN INTENT.



4 PROJECT LOGO



5 PROJECT SYMBOLS

Project Specifications
The City of Griffin
30895.01

The following design documents are for the sole purpose of conveying design intent and are not intended for construction purposes. The fabricator may make recommendations and/or changes to the details as shown in the drawings with written approval of the Owner's representative. The fabricator assumes all responsibility for signage integrity, engineering, field verification and measurements, etc.

Sky Design and the Owner shall review all shop drawings for conformance with the design intent of these drawings only and will not be held responsible or liable for any results of construction from working drawings, materials selection, shop drawings, or any other agreements.

Review

- Site - The fabricator is responsible for verifying all site conditions with regards to fabrication and installation before manufacture of signage. Any conditions that would impede the proper and timely completion of the work should be presented to the Owner's representative in writing.
- Sign Location Plans - Locations shown on the Sign Location Plans are for general placement. The fabricator shall confirm each sign location with the Owner's representative and locate via stake and flag for verification.
- Fabricator shall notify the Owner's representative of any discrepancies in the design documents or graphics schedule as well as discrepancies in field dimensions or field conditions that would require changes in sign construction details. All discrepancies shall be brought to the attention of the Owner's representative.

Artwork

All enlarging and reducing of supplied artwork images is the responsibility of the signage fabricator. Any discrepancies after enlarging or reducing vs. original artwork are to be addressed with Owner's representative prior to reproduction. Refer to the design documents for reference as to what artwork will be provided. Sky Design will not submit electronic artwork for contractors use in shop drawings except for custom created logos, icons, typography, etc. Artwork for general fabrication items will not be submitted so please account for this in your timeframes and general costs.

Submittals

Color samples, material samples, submittals, copy layouts, and working drawings are to be provided for approval by the Owner's representative and Owner prior to manufacture. Full size copy layouts will also be required as needed.

- Shop Drawings - are the responsibility of the fabricator for each of the disciplines contained within and are to include all necessary dimensions drawn to scale, details, internal mechanicals, joint connections, hidden connections, anchorage to footings, section views as needed, etc. These must be submitted and approved prior to beginning any construction. Scans or copies of the enclosed design documents with contractor title block will not be accepted for approval as working drawings. The sign fabricator is responsible for all aspects of fabrication including engineering, installation techniques and performance, as well as coordination with site contractors and related trades.
- Paint - 3 samples of each color to be submitted on minimum 4" x 4" plate. One will be returned; the others will be retained for file references. All paints used must retain a minimum 5-year warranty for interior and exterior signage. This includes no cracking, flaking, or fading. Exterior paints should be 2-part catalyst hardened urethane, base coat, top coat, matte finish unless otherwise specified.
- Mock-ups - samples required for review and approval will be listed on Bid Summary Form.
- Vinyl - All vinyl is to be 3M Scotchcal graphic vinyl, or Gerber equivalent. First surface application unless otherwise specified on drawings.
- Inkjet - 1 proof of each type of inkjet graphic to be submitted at full-size. For large format graphics, a minimum 12" x 12", full size portion should be submitted. Proofs are to be of equal or greater reproduction quality than the original artwork provided. All inkjet graphics are to be printed on 3M material or equivalent using pigment-based ink to prevent fading and discoloration. If necessary, laminates are to be 3M material or equivalent, gloss or matte finish as specified. Warranty information for all inkjet applications to be provided at no less than five years.

Materials

- All wood, stone, brick or brick veneer components to be sealed to protect against decay, mildew, and discoloration
- All aluminum components and panels to have a minimum wall thickness of .125" or greater

Installation

- All breakaway details to conform to GA DOT standard requirements.
- Pin mounted letters should be set in Hilti epoxy or equivalent to deter theft and vandalism. Exterior pin mounted letters should be set in Hilti epoxy or equivalent and sealed with silicone or equivalent waterproofing sealer.
- Signage design and installation for this project must conform to all federal, state, and city regulations and ordinances. It is the responsibility of signage fabricator to submit drawings to the proper agencies for review and approval prior to construction. It is also the responsibility of the signage fabricator to obtain the necessary permits and approvals prior to construction.

Signage Protection

Fabricator to coordinate protection of all signs until punch list is completed by Owner.

Warranty

Fabricator warrants work against failure due to faulty materials, workmanship, and design for a period of five years from date of substantial completion.

Fading, cracking, oil canning, peeling, delaminating, rusting, corroding, and structural failure, including distortion, will be construed to mean failure due to faulty materials and workmanship.

All products, materials, adhesives, paints, etc. shall be covered by standard warranty. Failures during the warranty period shall be repaired or replaced to the satisfaction of the Owner.

Proprietary Information

Sky Design shall have the right to include a credit line on completed designs or any visual representation of drawings, models, sketches, photographs, etc. created by Sky Design in the development of this signage program. The credit shall be included in any publication of the designs by the Owner or by others.

LEGEND

- A. Primary Gateway
- B. Secondary Gateway
- C. Vehicular Directional
- D. Pedestrian Info Kiosk
- E. Building/Site ID
- F. Trail Blazer Sign
- G. Parking ID
- H. Regulatory
- I. Regulatory/ Streetname


NOTES: SIGN TYPES ARE NOT INDICATED IN SCALE. FOR GENERAL PLACEMENT ONLY.

SIGN TYPES H & I TO REPLACE EXISTING REGULATORY AND STREETNAME SIGN LOCATIONS AS NEEDED

SIGN TYPE E LOCATIONS ARE TBD

Key Destinations

- 1 Courthouse
 - 2 City Hall
 - 3 Library
 - 4 Senior Center
 - 5 Police Dept.
 - 6 Main St. Museum
 - 7 Industrial Park
 - 8 City Park (at 6th Street)
 - 7 Griffin-Spalding Airport
 - 8 Suncity Peachtree
- P Public Parking

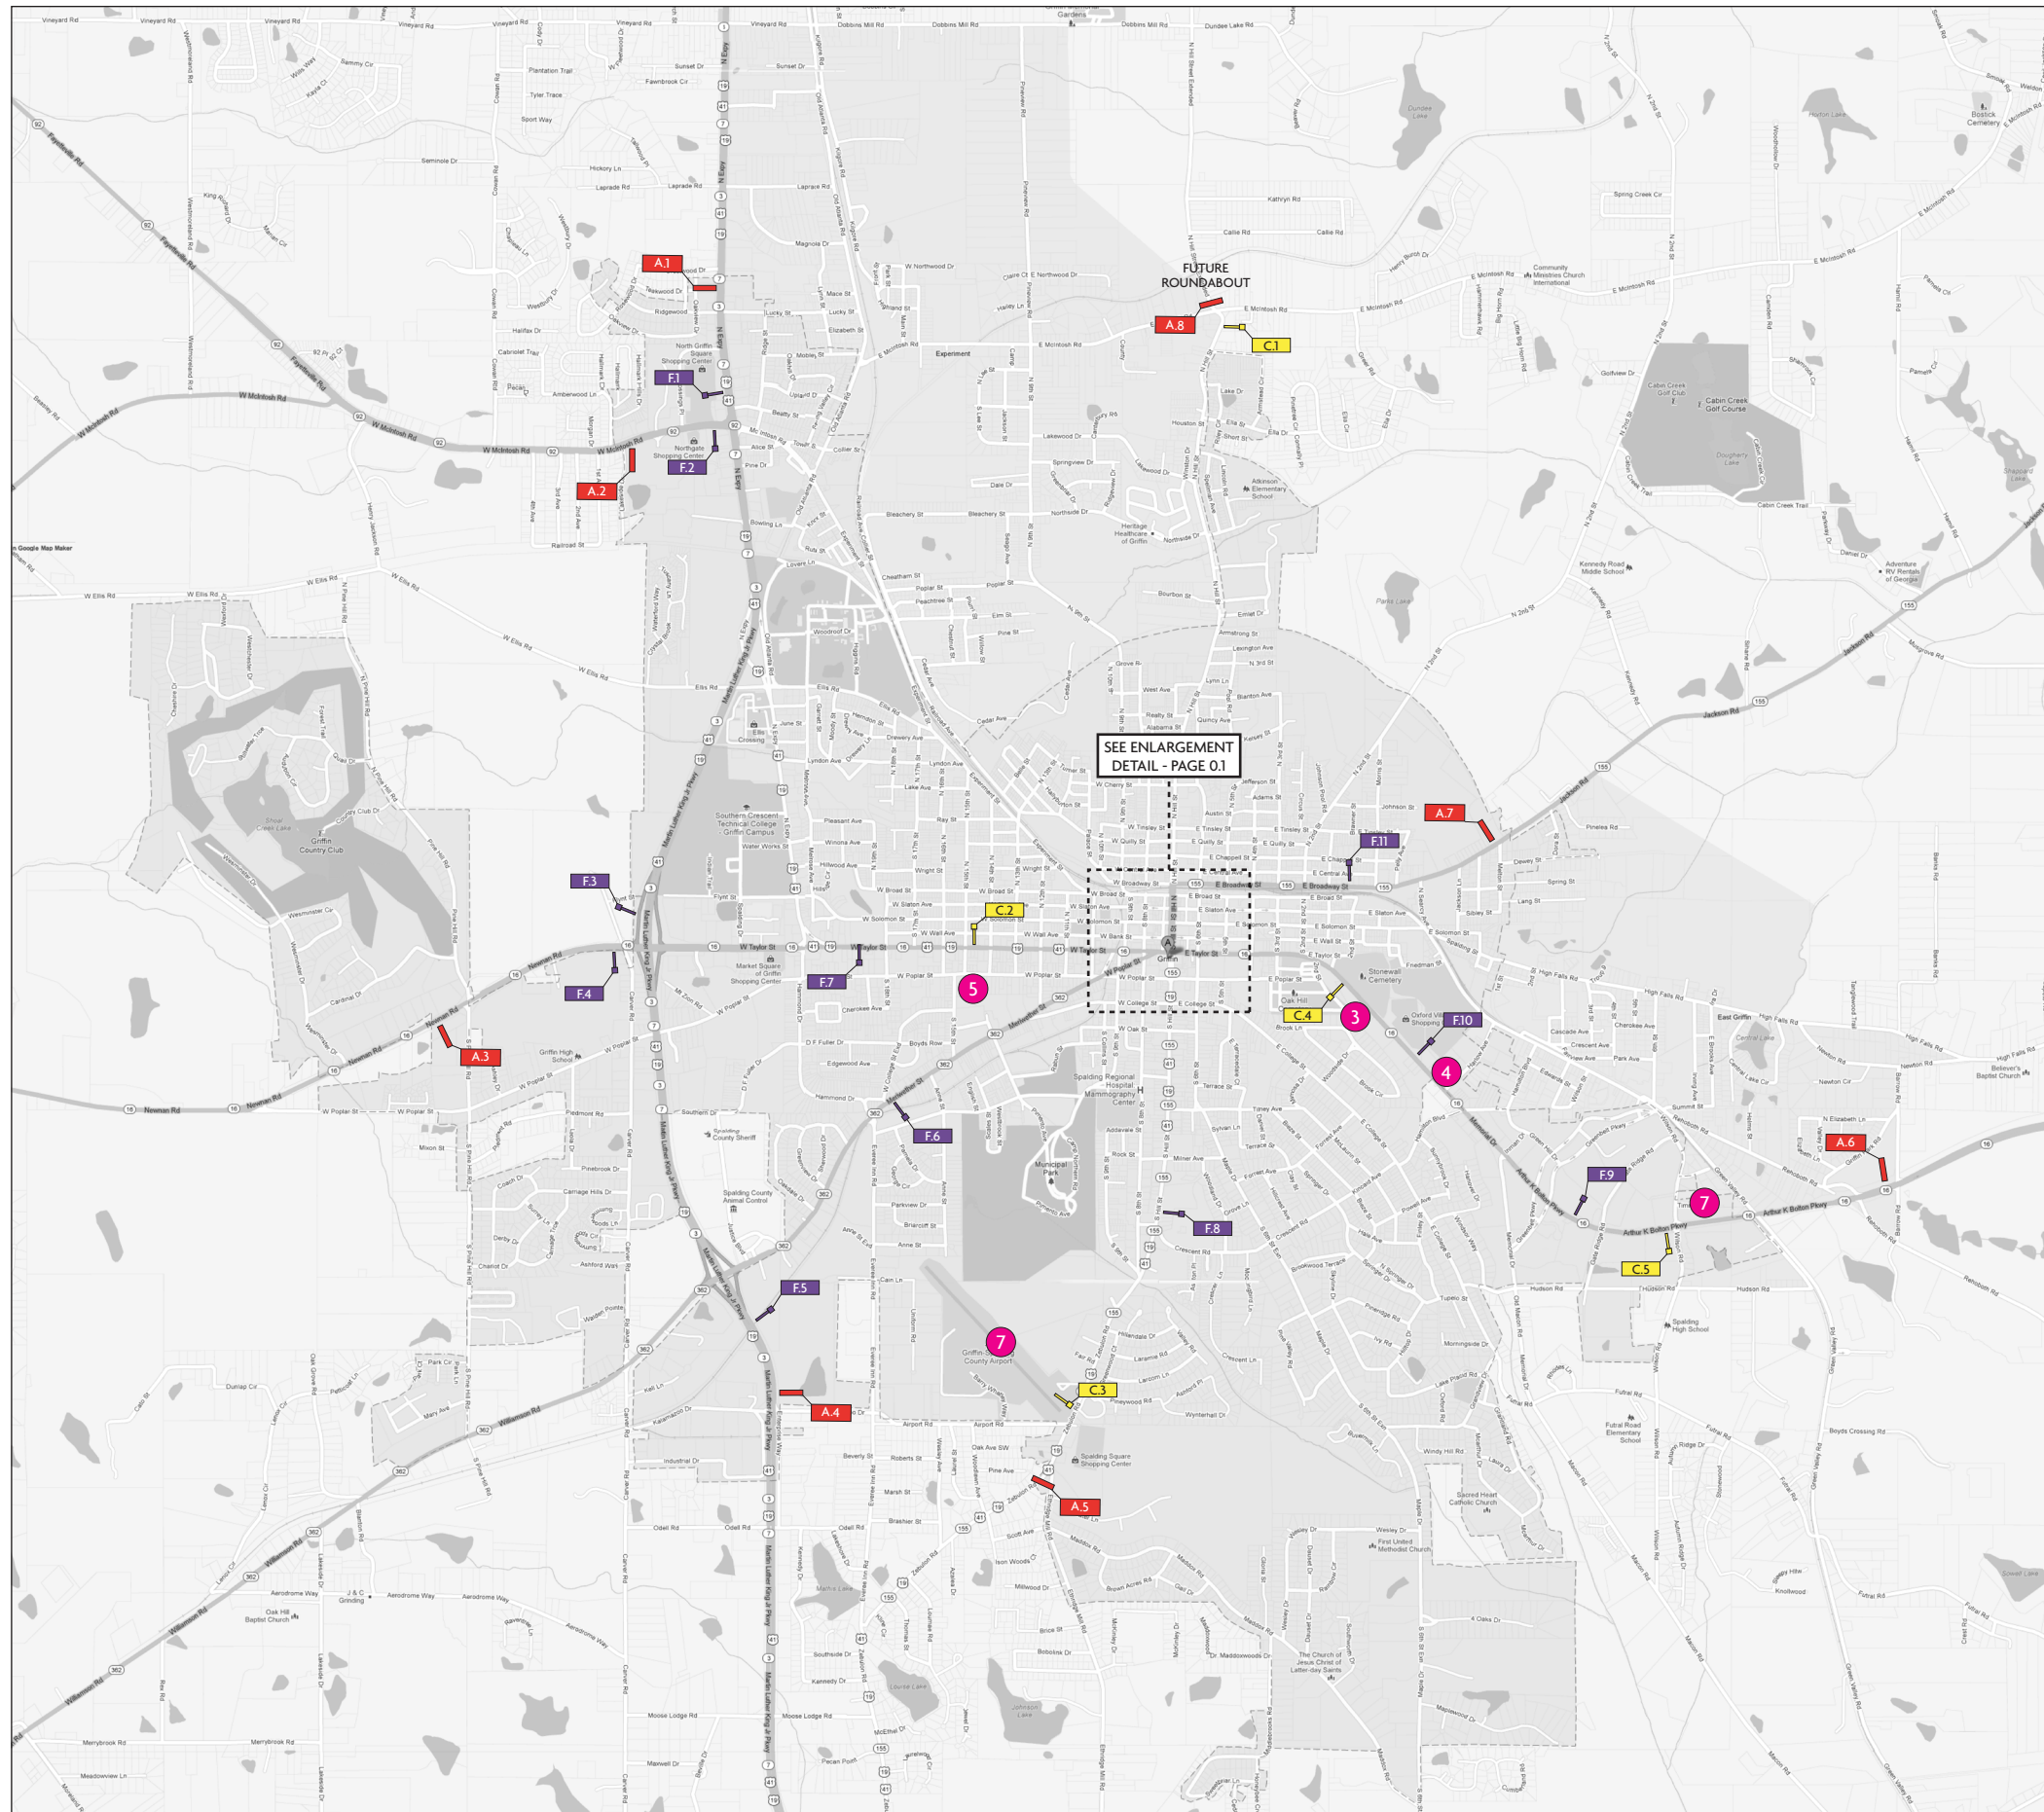

LEGEND


- █ A. Primary Gateway
- █ B. Secondary Gateway
- █ C. Vehicular Directional
- █ D. Pedestrian Info Kiosk
- █ E. Building/Site ID
- █ F. Trail Blazer Sign
- █ G. Parking ID
- █ H. Regulatory
- █ I. Regulatory/ Streetname


NOTES: SIGN TYPES ARE NOT INDICATED IN SCALE. FOR GENERAL PLACEMENT ONLY.

█ █
SIGN TYPES H & I TO REPLACE EXISTING REGULATORY AND STREETNAME SIGN LOCATIONS AS NEEDED


█
SIGN TYPE E LOCATIONS ARE TBD

- #### Key Destinations
- 1 Courthouse
 - 2 City Hall
 - 3 Library
 - 4 Senior Center
 - 5 Police Dept.
 - 6 Main St. Museum
 - 7 Industrial Park
 - 8 City Park (at 6th Street)
 - 7 Griffin-Spalding Airport
 - 8 Suncity Peachtree
- P Public Parking

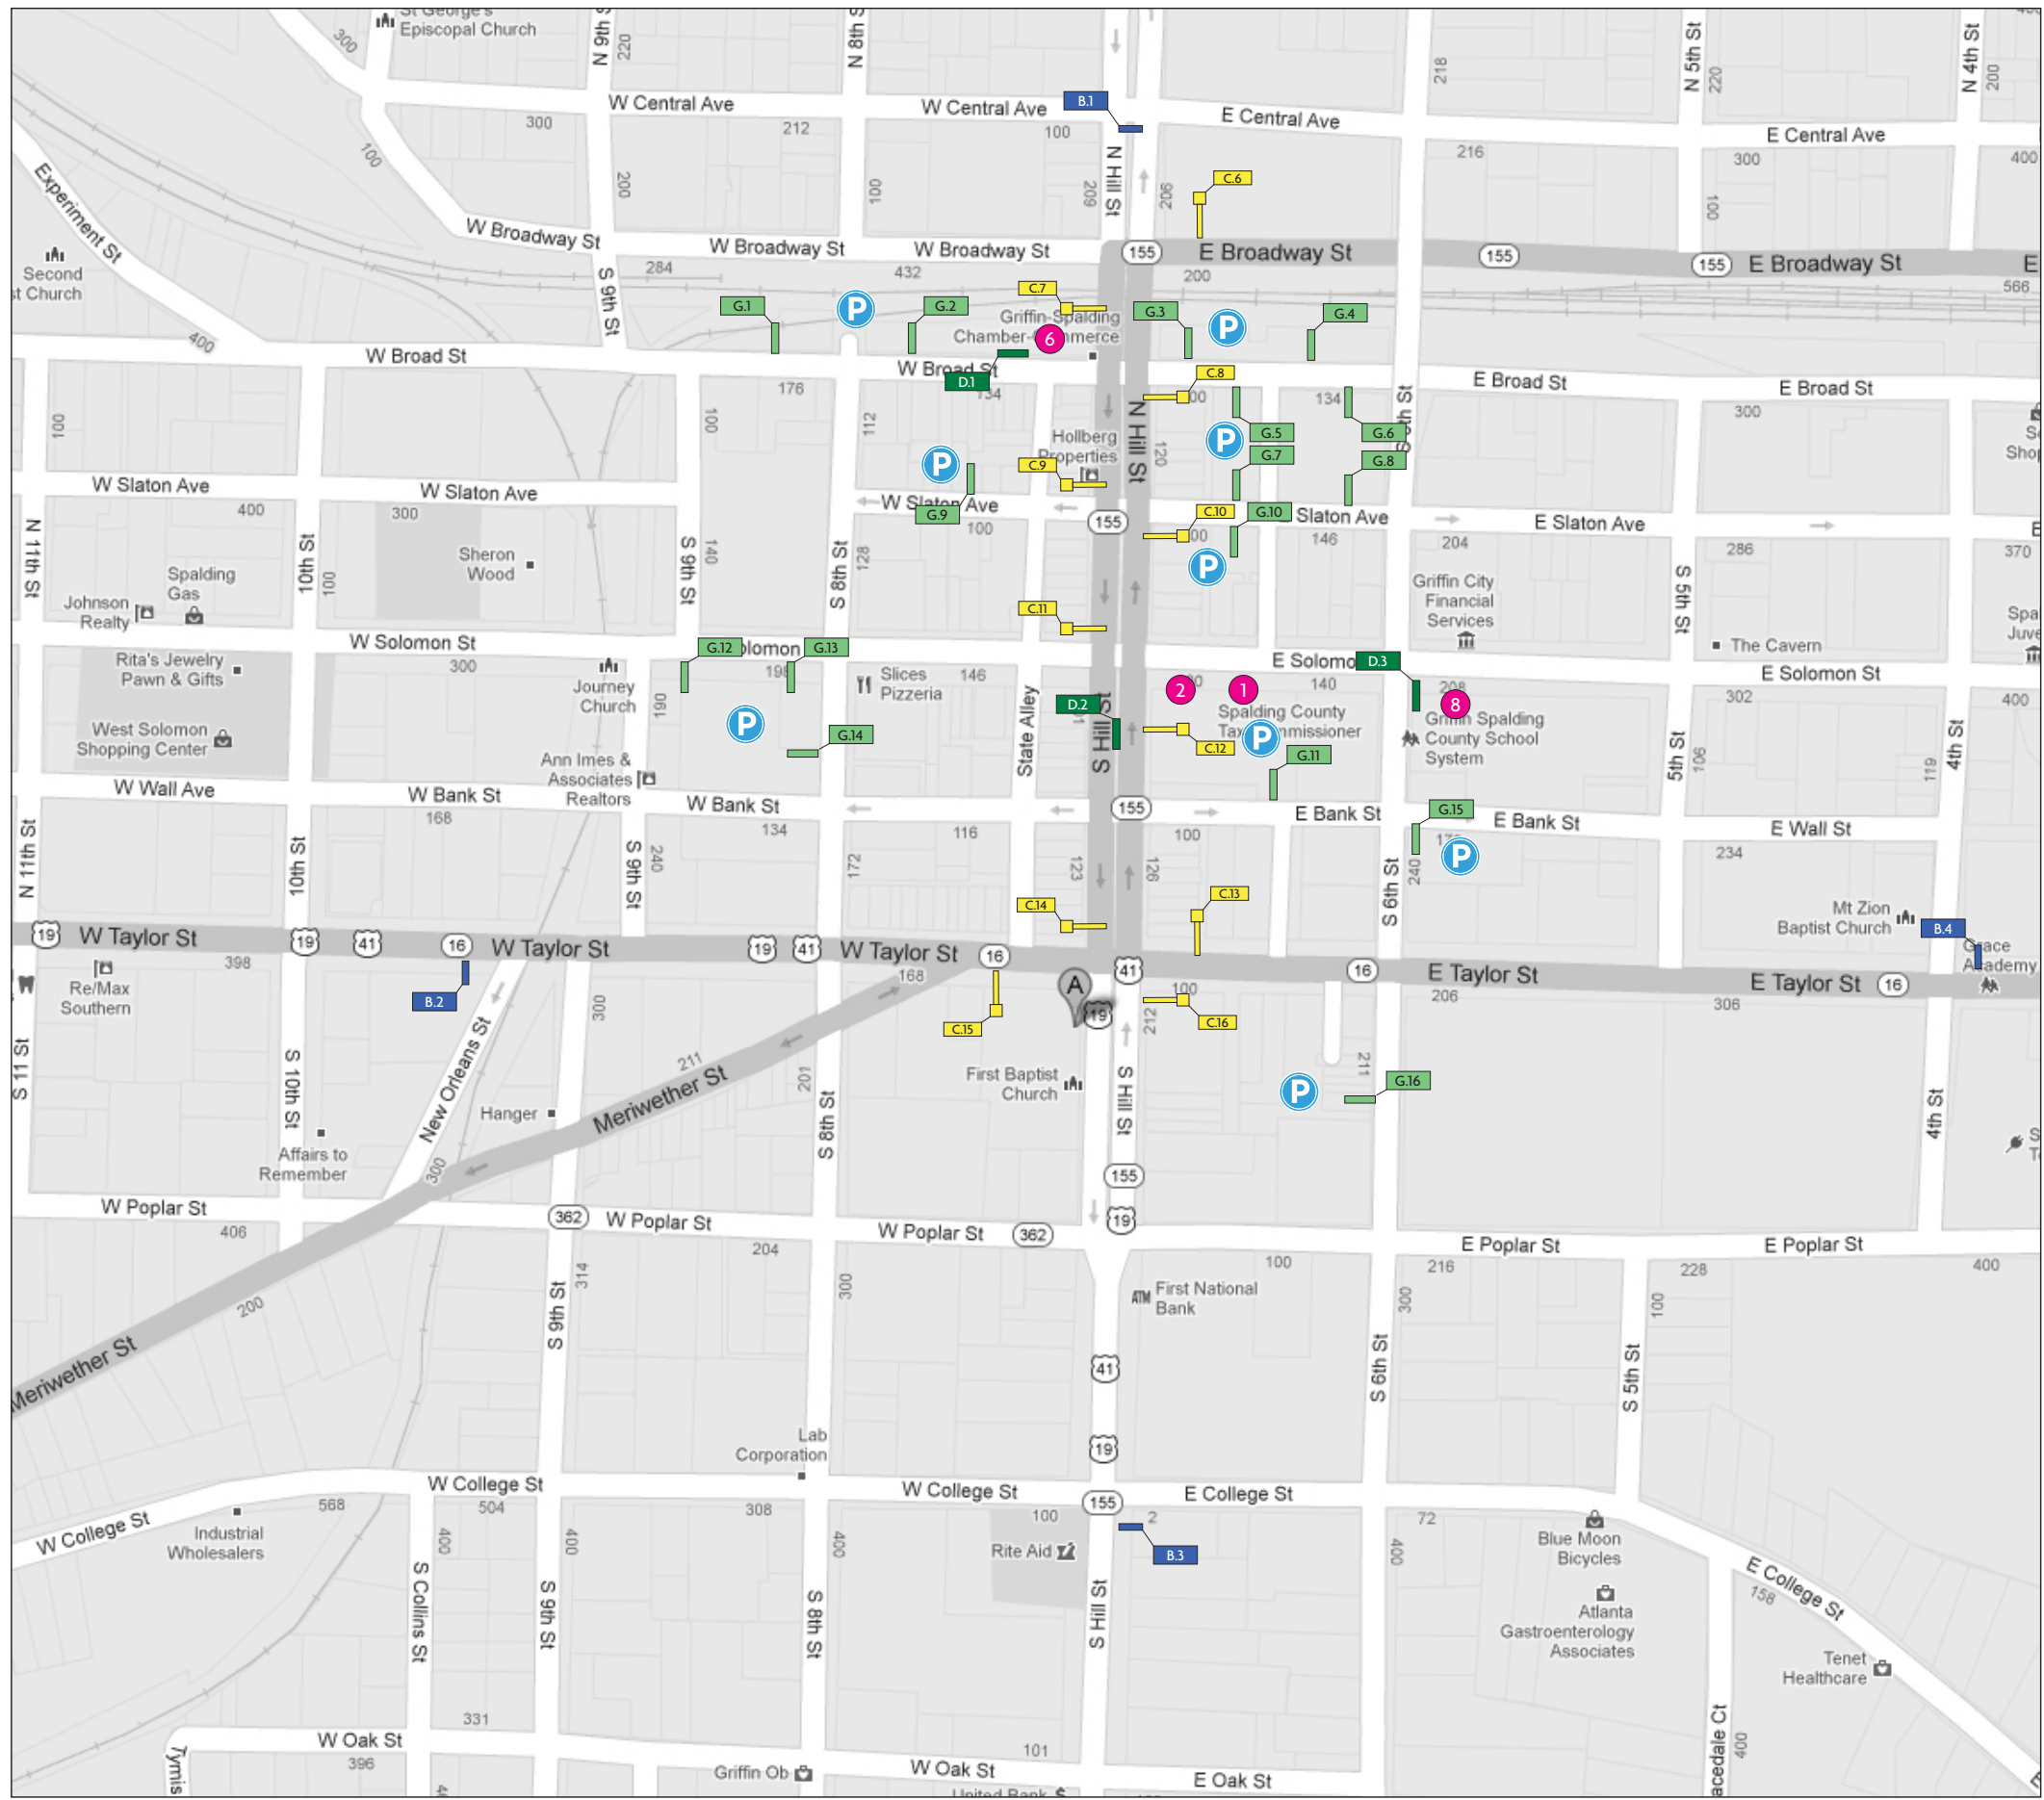

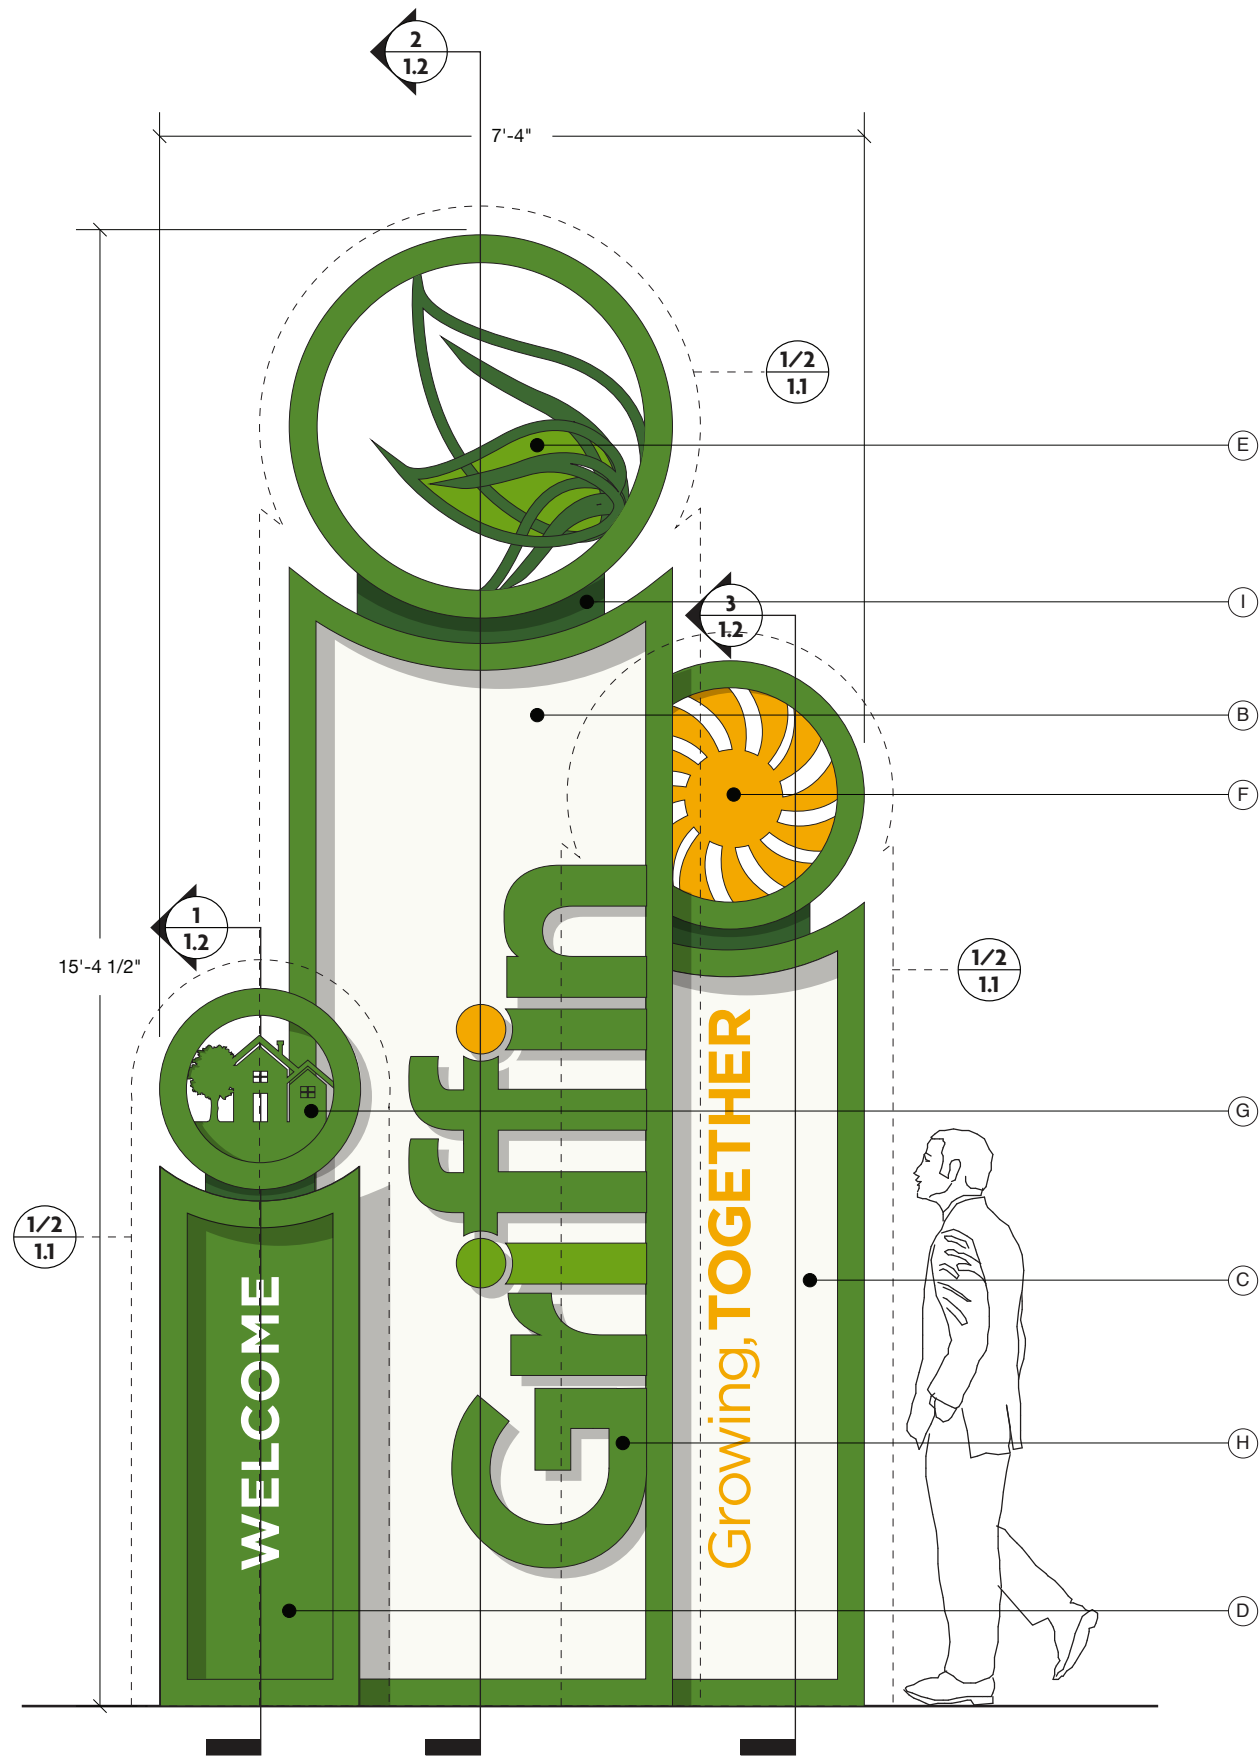

1 GATEWAY - FRONT ELEVATION
SCALE: 1/2" = 1'-0"

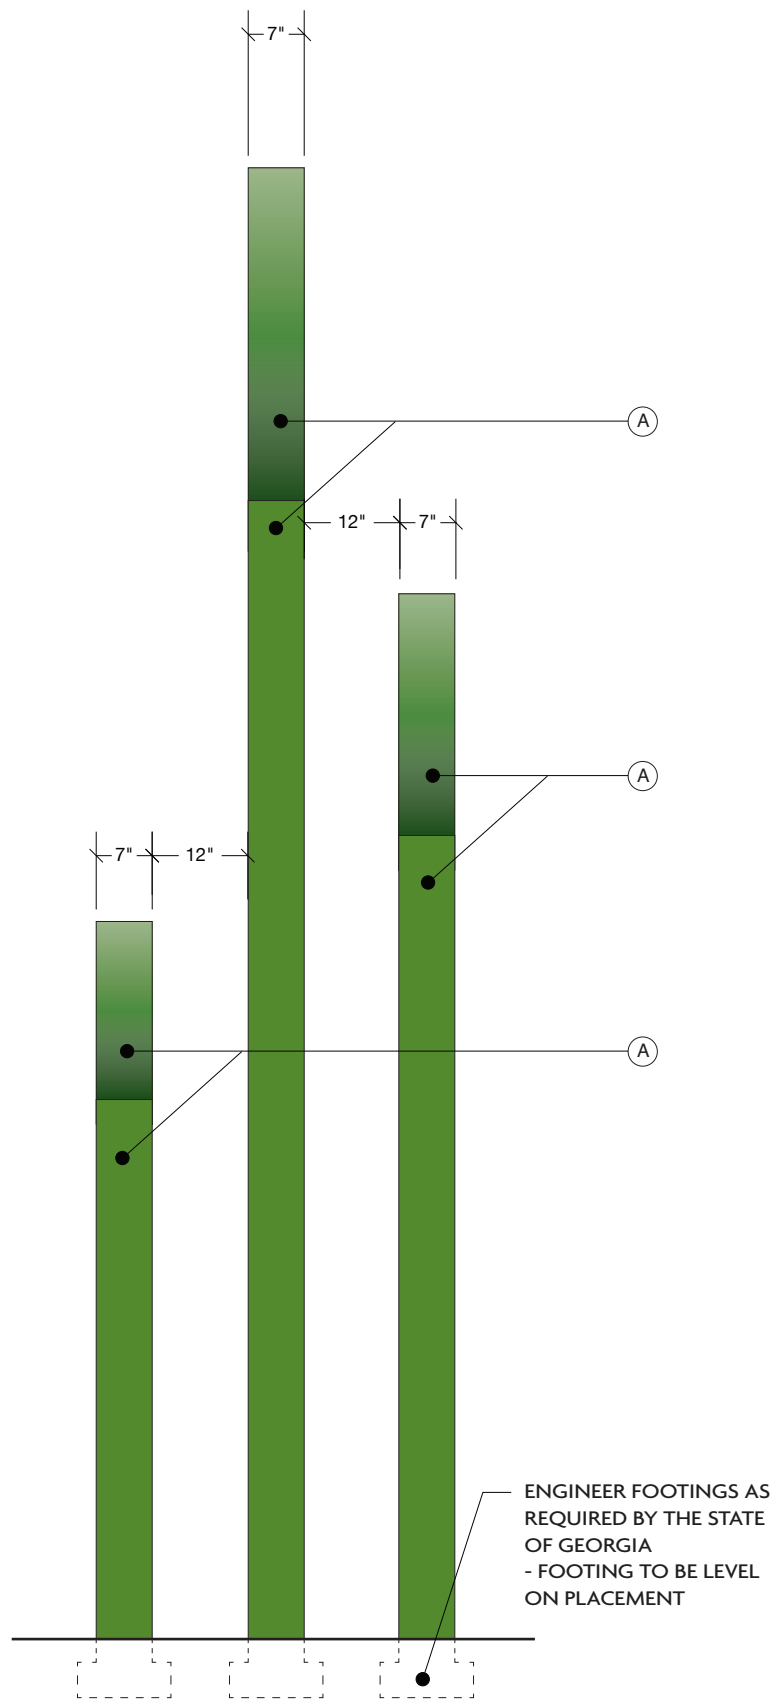

2 GATEWAY - SIDE ELEVATION
SCALE: 1/2" = 1'-0"



3 CONTEXTUAL RENDERING
SCALE: N/A

MATERIALS & SPECIFICATIONS


MASKED & PAINTED
 A - FABRICATED .125" THICK ALUMINUM FRAME STRUCTURE, PAINTED P1
 B - .500" THICK ALUMINUM PANEL, PAINTED P5, (BACK SIDE) TO BE PAINTED P2 WITH MASKED & PAINTED "GRIFFIN" COPY P1
 C - .500" THICK ALUMINUM PANEL, PAINTED P5 WITH MASKED & PAINTED COPY P4, (BACK SIDE) TO BE PAINTED P2
 D - .500" THICK ALUMINUM PANEL, PAINTED P1 WITH MASKED & PAINTED COPY P5, (BACK SIDE) TO BE PAINTED P2
 E - WATERJET CUT .75" THICK ALUMINUM LAYRED LEAF ELEMENT, PAINTED P1 & P2
 F - WATERJET CUT .500" THICK ALUMINUM SUN ELEMENT, PAINTED P4
 G - WATERJET CUT .500" THICK ALUMINUM HOUSE ELEMENT, PAINTED P1
 H - FABRICATED ALUMINUM 2.5" DEEP REVERSE CHANNEL LETTERS, PAINTED P1, P3, P4
 I - FABRICATED ALUMINUM STRUCTURAL SUPPORT, PAINTED P2

INSTALL:

- SIGN LOCATION TO BE SET BACK 10 FT. FROM ROW IN ACCORDANCE WITH GDOT REQUIREMENTS
- BACKFILL AS REQUIRED
- ALL STRUCTURAL COMPONENTS TO BE VERIFIED BY ENGINEER
- CITY TO COORDINATE ELECTRICAL POWER TO BE RUN TO EACH SIGN LOCATION
- FLOOD LIGHTING TO BE INSTALLED AS PER MANUFACTURER SPECIFICATIONS

NOTES:

1. LIGHTING: QTY = 2 PER LOCATION (WWW.STONCOLIGHTING.COM 908.964.7000- HID BULLET FLOODLIGHT: 38100MMP8P150F)

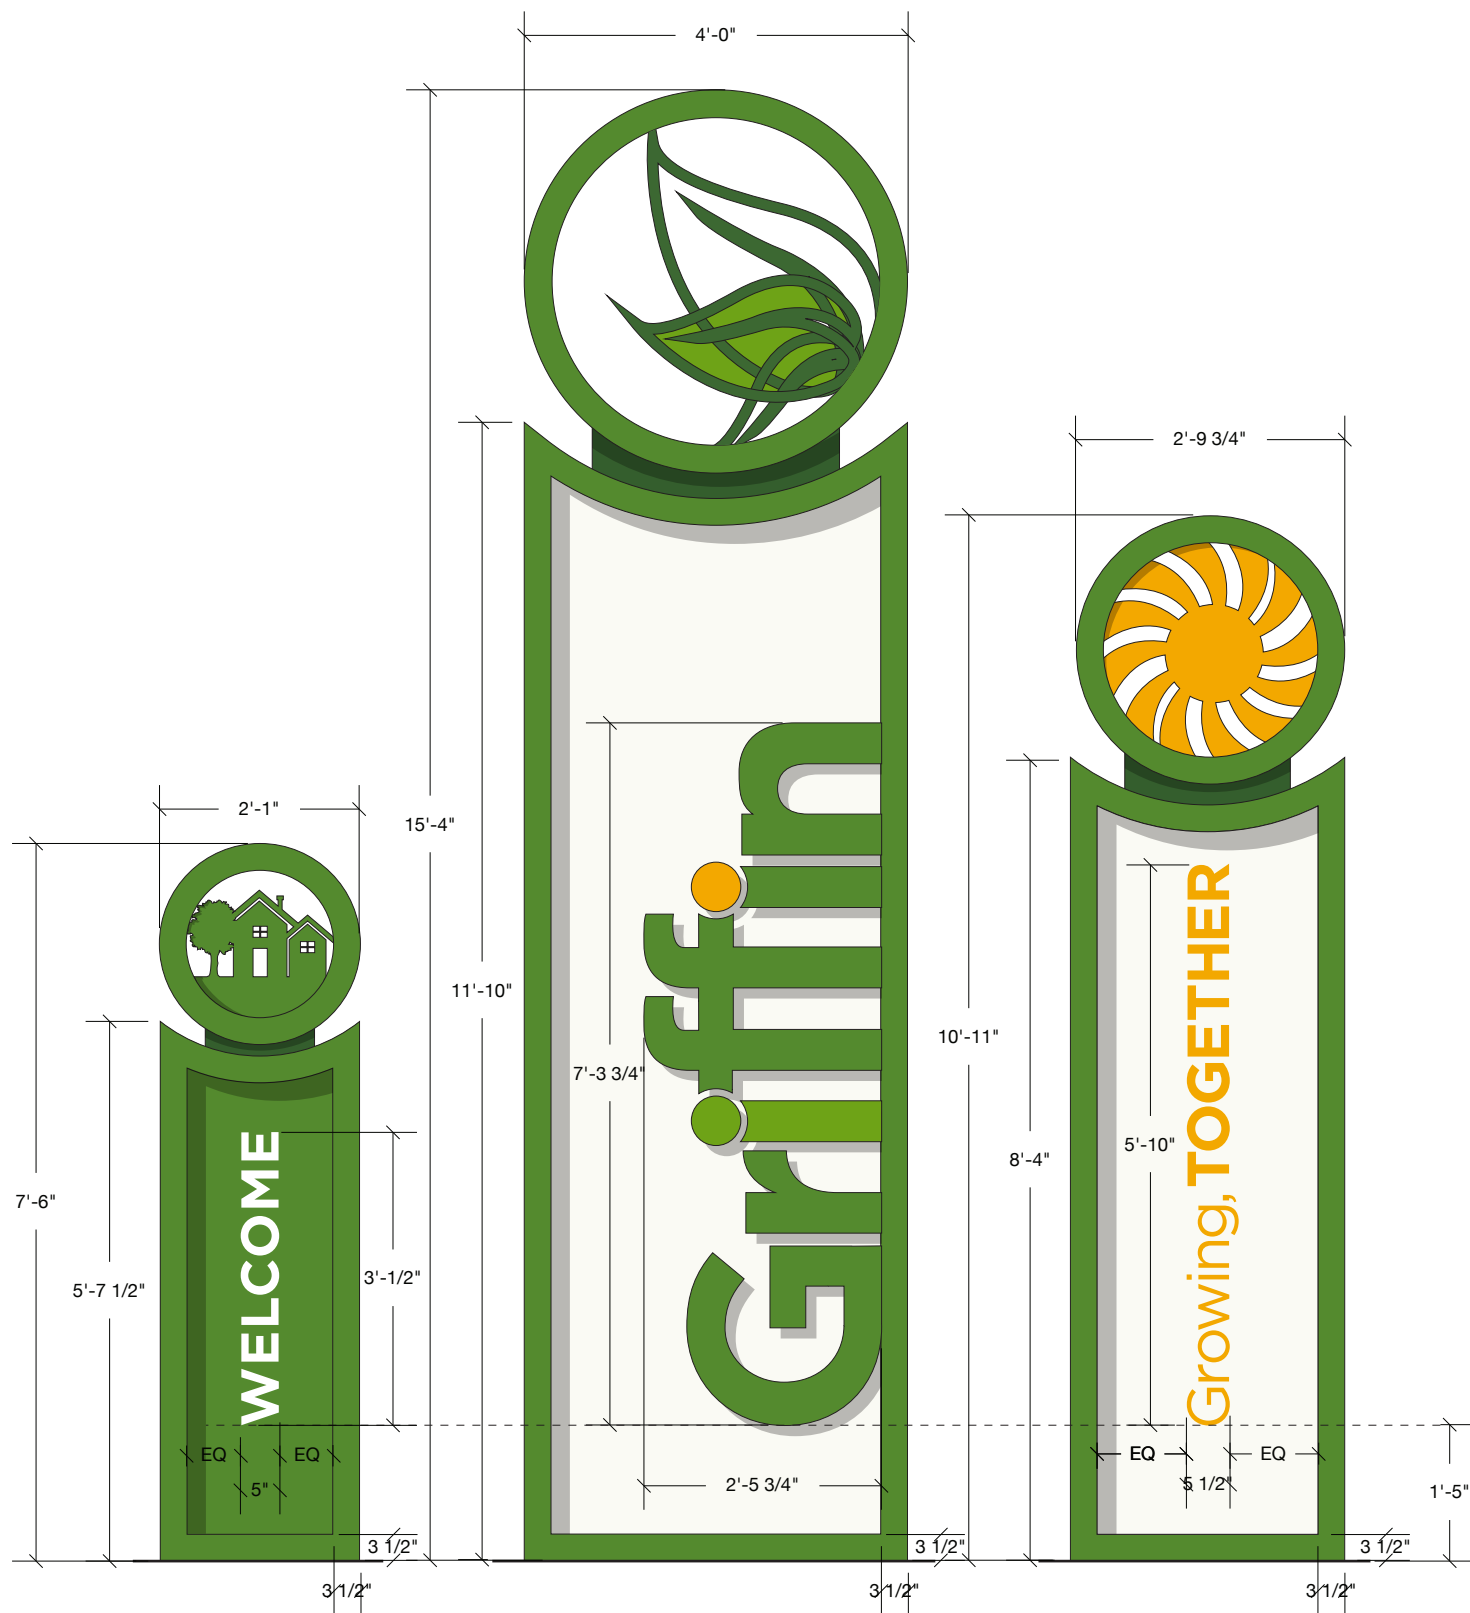


1 GATEWAY INDIVIDUAL PANELS - FRONT ELEVATION
SCALE: 1/2" = 1'-0"



2 GATEWAY INDIVIDUAL PANELS - REAR ELEVATION
SCALE: 1/2" = 1'-0"


PROJECT NO:	30895.01
TITLE:	CITY OF GRIFFIN S & W
SIGN TYPE:	ST-A: PRIMARY GATEWAY
ISSUE DATE:	08.20.12
REV. #:	0
DRAWN BY:	GW/WTV

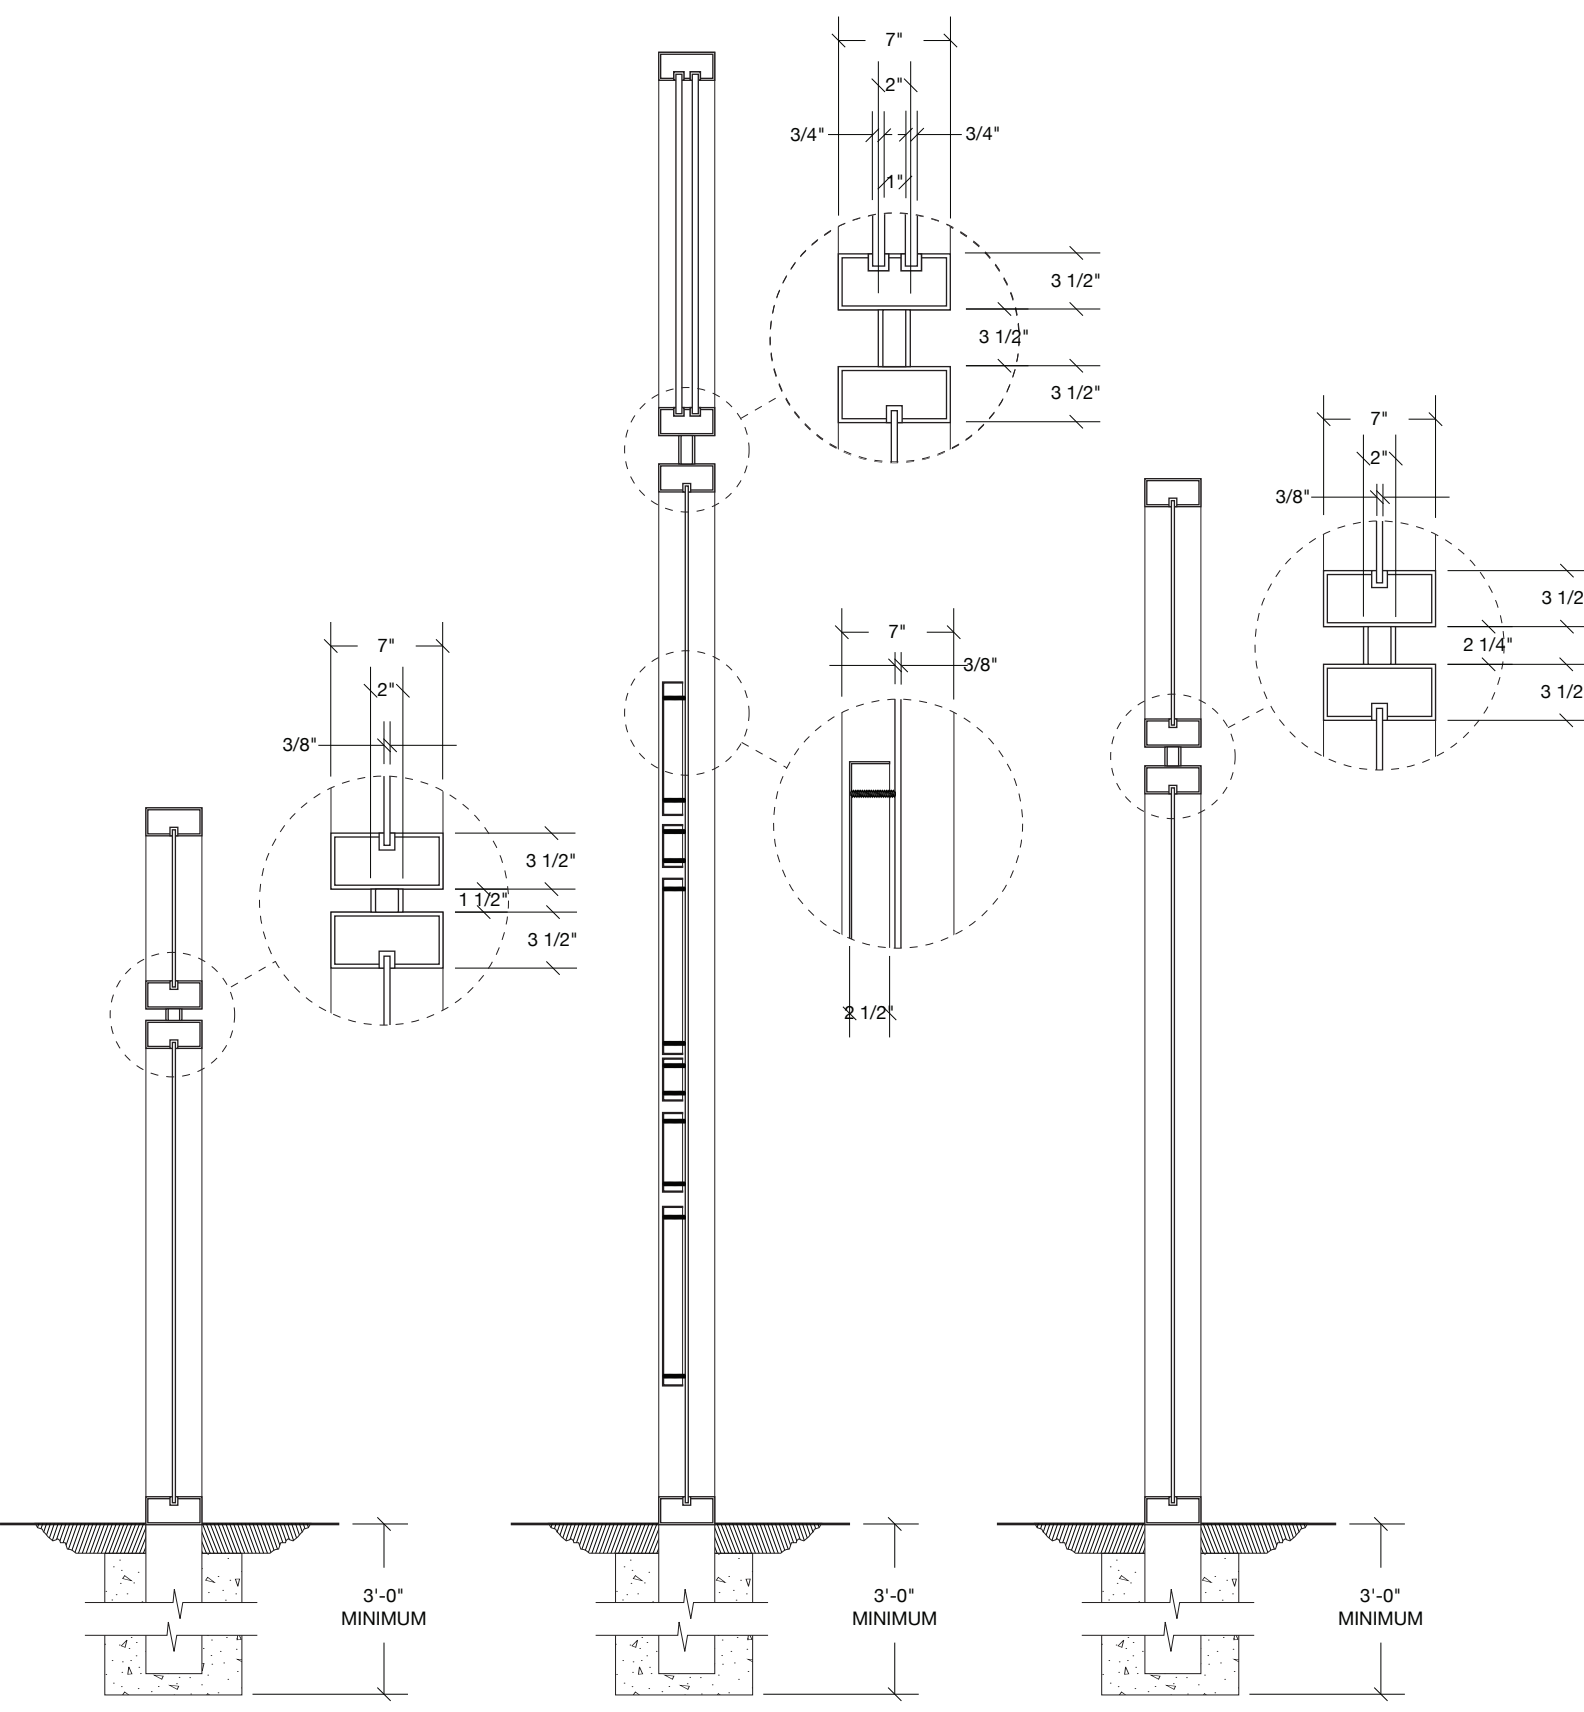


1 SECTION VIEW
SCALE: 1/2" = 1'-0"

2 SECTION VIEW
SCALE: 1/2" = 1'-0"

3 SECTION VIEW
SCALE: 1/2" = 1'-0"

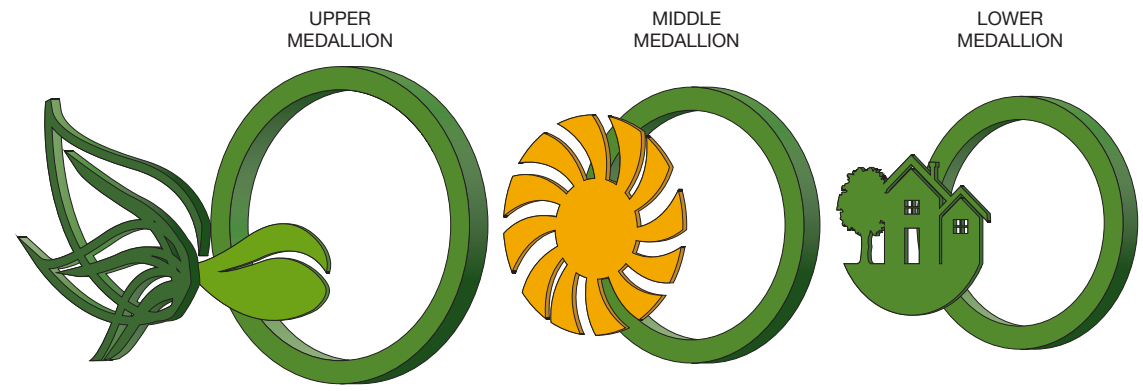


4 MEDALLION EXPLODED VIEWS
SCALE: N/A

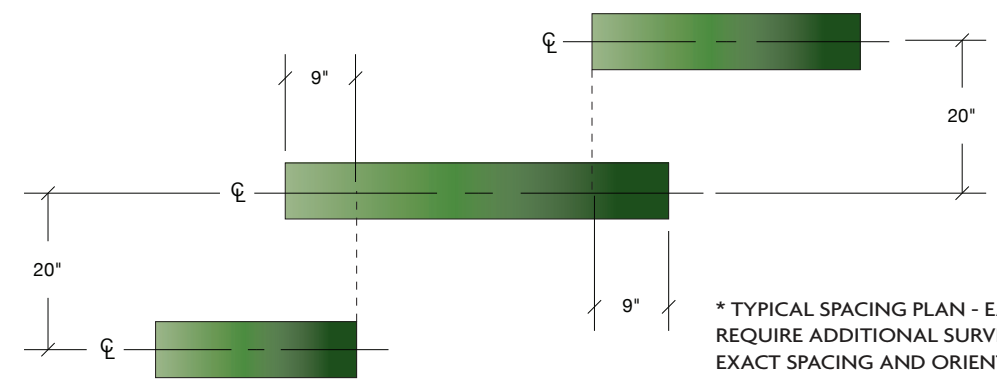


4 GATEWAY - PLAN VIEW
SCALE: 1/2" = 1'-0"

* TYPICAL SPACING PLAN - EACH LOCATION WILL REQUIRE ADDITIONAL SURVEY TO DETERMINE EXACT SPACING AND ORIENTATION

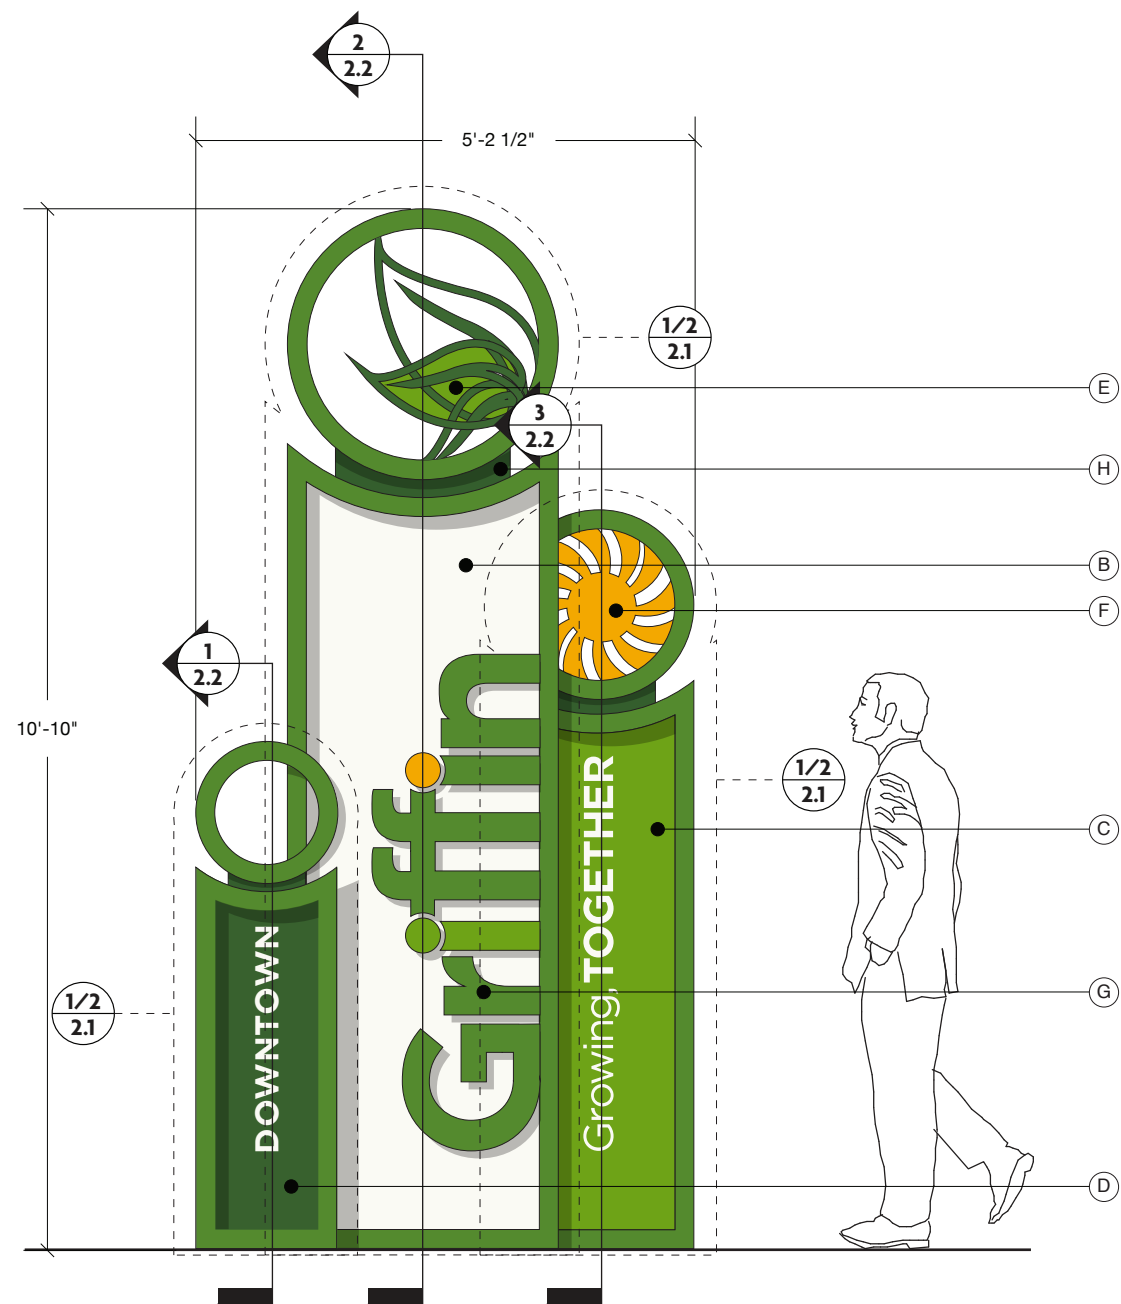

1 SECONDARY GATEWAY - FRONT ELEVATION
SCALE: 1/2" = 1'-0"

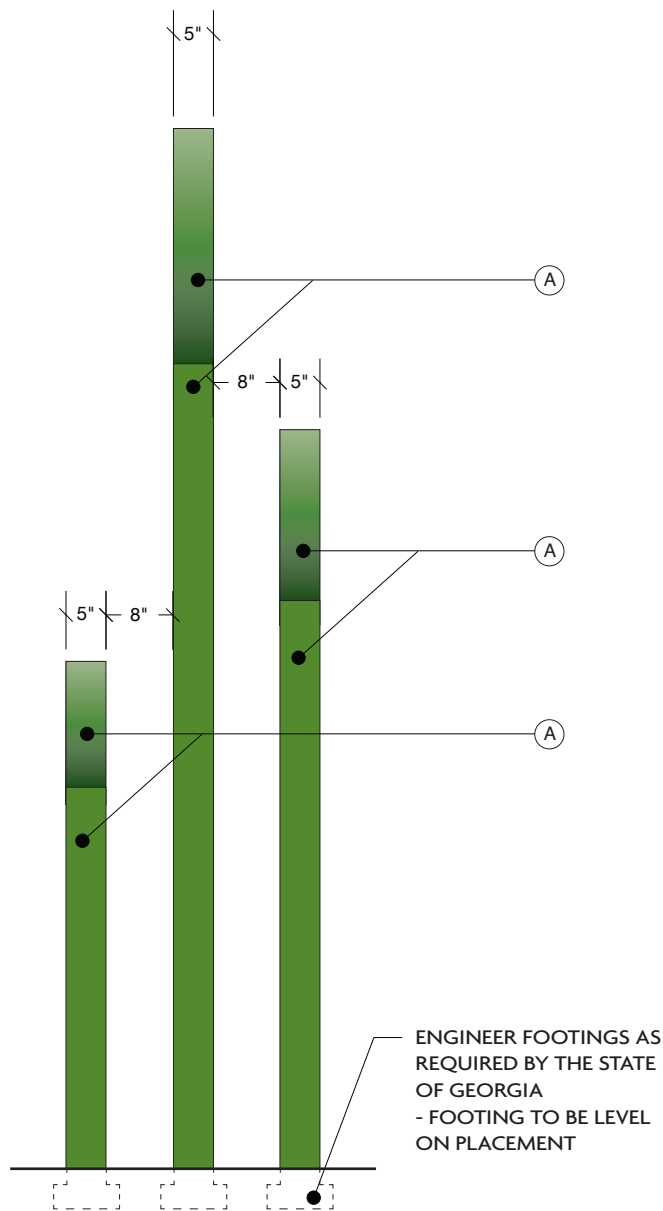

2 SECONDARY GATEWAY - SIDE ELEVATION
SCALE: 1/2" = 1'-0"



3 CONTEXTUAL RENDERING
SCALE: N/A

MATERIALS & SPECIFICATIONS


- A - FABRICATED .125" THICK ALUMINUM FRAME STRUCTURE, PAINTED **P1**
- B - .500" THICK ALUMINUM PANEL, PAINTED **P5**, (BACK SIDE) TO BE PAINTED **P2** WITH SCREENED "GRIFFIN" COPY **P1**
- C - .500" THICK ALUMINUM PANEL, PAINTED **P3** WITH SCREENED COPY **P5**, (BACK SIDE) TO BE PAINTED **P2**
- D - .500" THICK ALUMINUM PANEL, PAINTED **P2** WITH SCREENED COPY **P5**, (BACK SIDE) TO BE PAINTED **P2**
- E - WATERJET CUT .500" THICK ALUMINUM LAYRED LEAF ELEMENT, PAINTED **P1 & P2**
- F - WATERJET CUT .500" THICK ALUMINUM SUN ELEMENT, PAINTED **P4**
- G - FABRICATED ALUMINUM 1.75" DEEP REVERSE CHANNEL LETTERS, PAINTED **P1, P3, P4**
- H - FABRICATED ALUMINUM STRUCTURAL SUPPORT, PAINTED **P2**

INSTALL:


- SIGN LOCATION TO BE SET BACK 10 FT. FROM ROW IN ACCORDANCE WITH GDOT REQUIREMENTS
- BACKFILL AS REQUIRED
- ALL STRUCTURAL COMPONENTS TO BE VERIFIED BY ENGINEER
- CITY TO COORDINATE ELECTRICAL POWER TO BE RUN TO EACH SIGN LOCATION
- FLOOD LIGHTING TO BE INSTALLED AS PER MANUFACTURER SPECIFICATIONS

NOTES:


1. LIGHTING: QTY = 2 PER LOCATION
(WWW.STONCOLIGHTING.COM
908.964.7000- HID BULLET
FLOODLIGHT: 38100MMP8P150F)

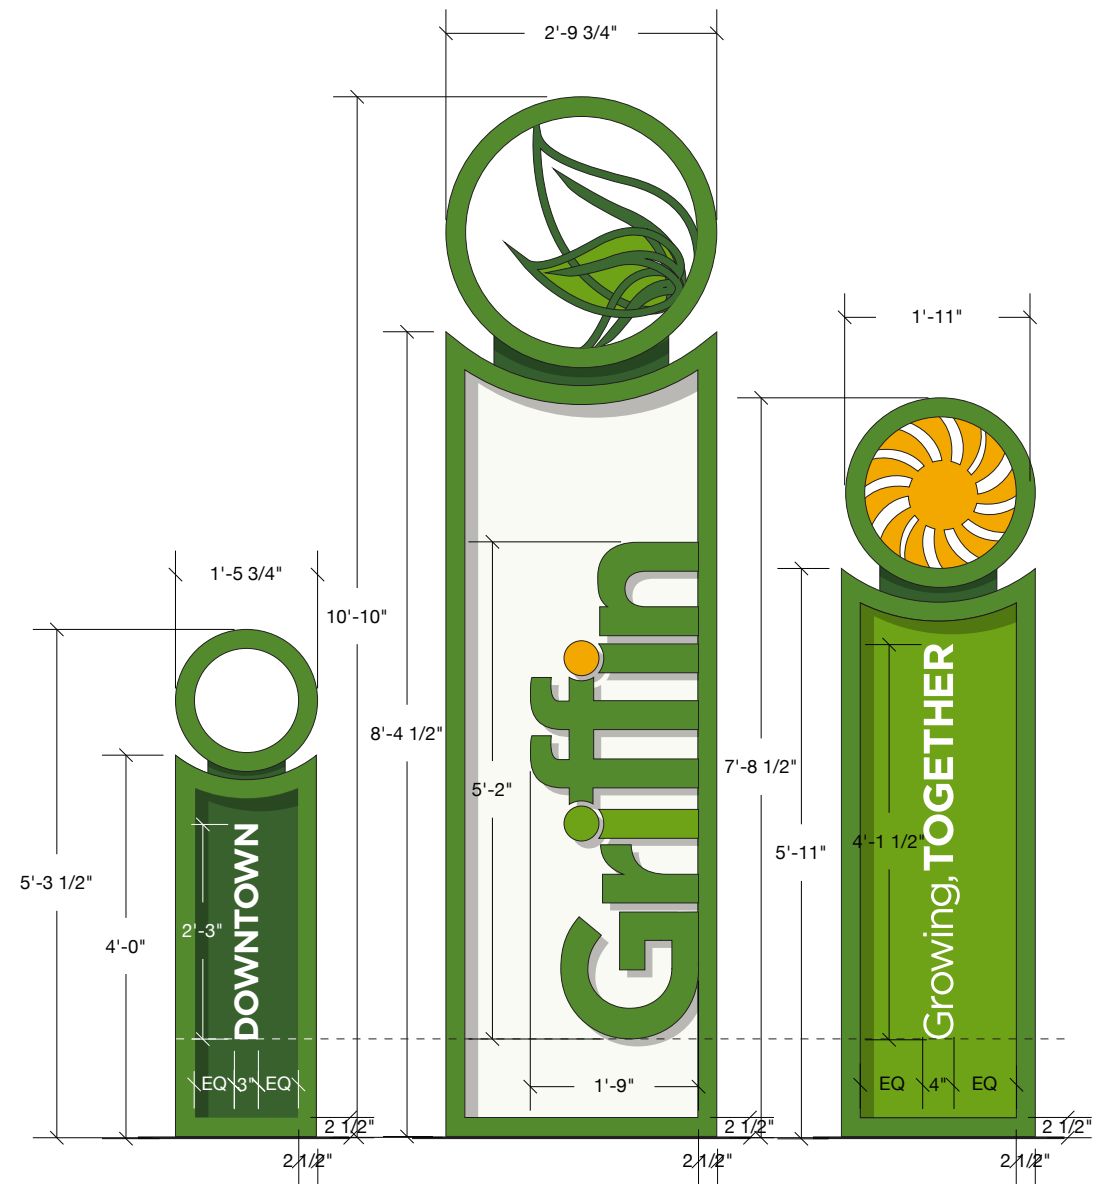

1 SECONDARY GATEWAY INDIVIDUAL PANELS - FRONT ELEVATION
SCALE: 1/2" = 1'-0"

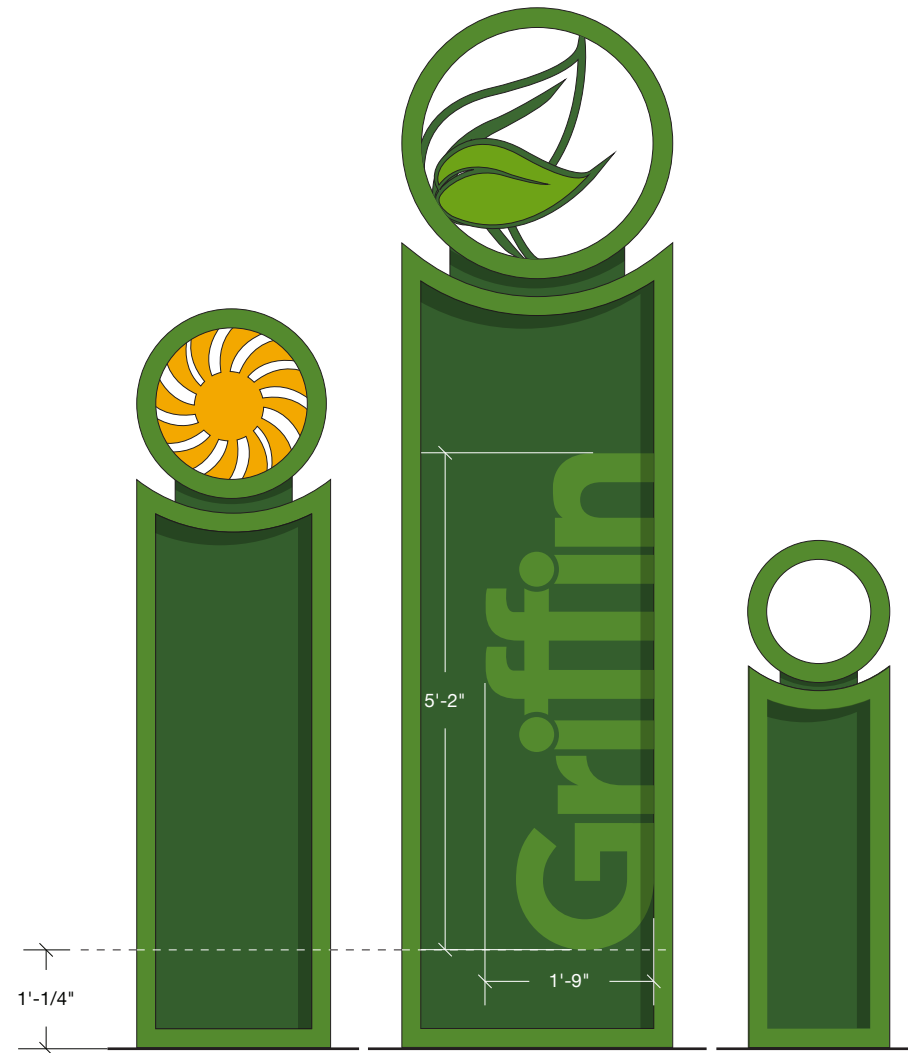


2 SECONDARY GATEWAY INDIVIDUAL PANELS - REAR ELEVATION
SCALE: 1/2" = 1'-0"

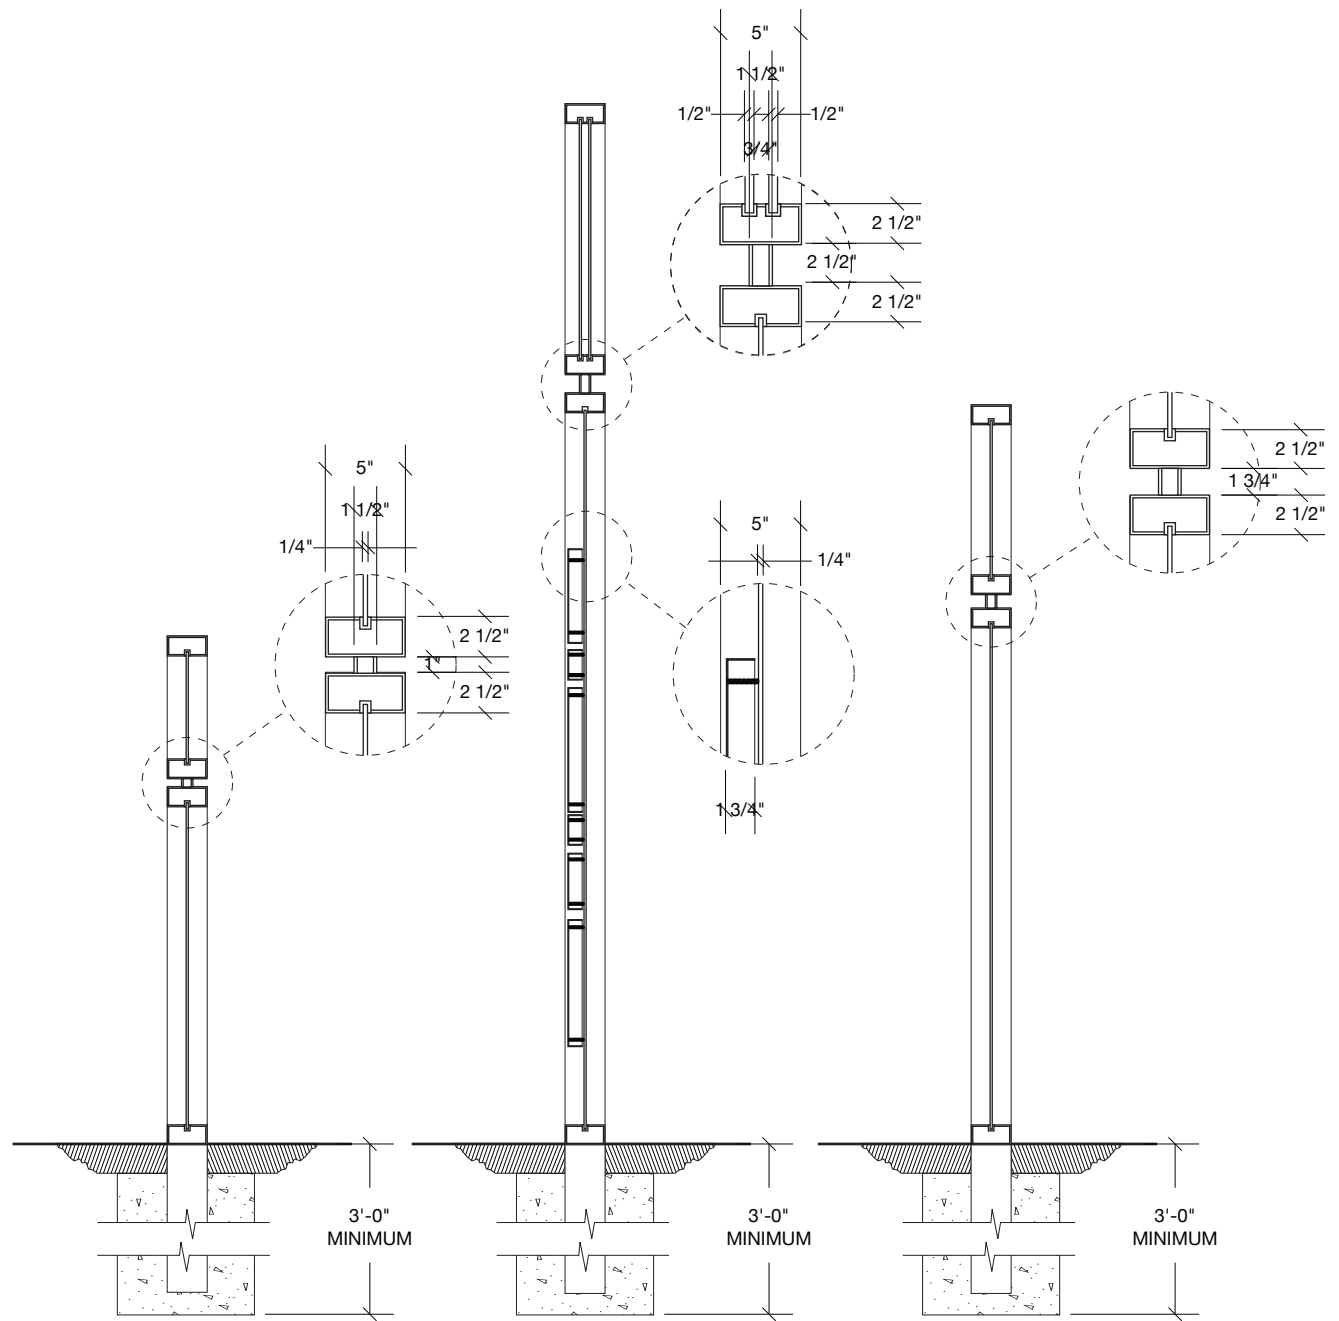


1 SECTION VIEW
SCALE: 1/2" = 1'-0"

2 SECTION VIEW
SCALE: 1/2" = 1'-0"

3 SECTION VIEW
SCALE: 1/2" = 1'-0"

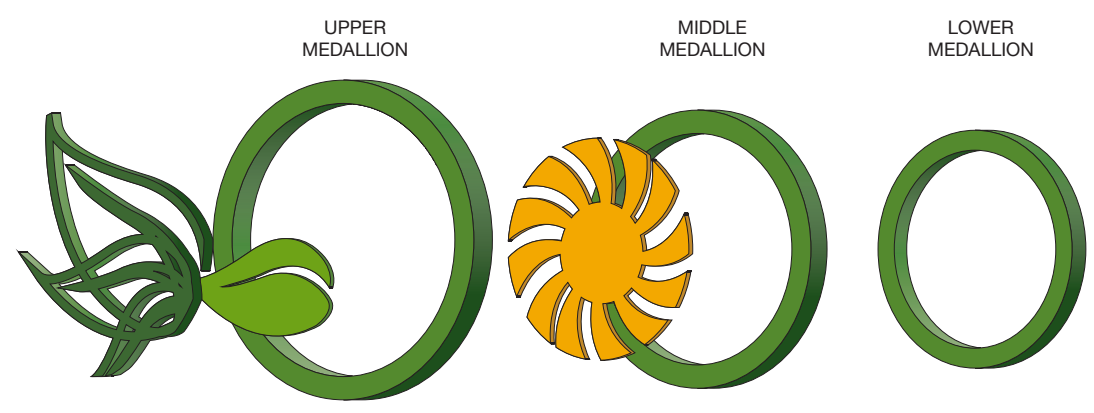


5 MEDALLION EXPLODED VIEWS
SCALE: N/A

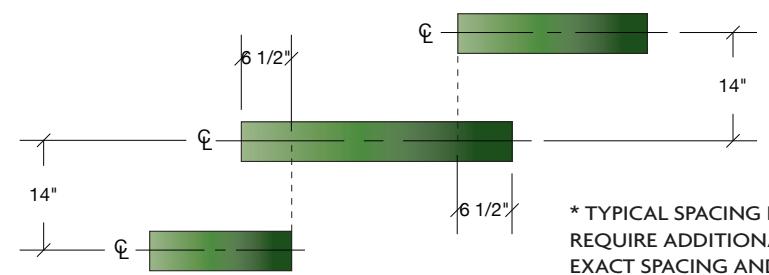


4 GATEWAY - PLAN VIEW
SCALE: 1/2" = 1'-0"


* TYPICAL SPACING PLAN - EACH LOCATION WILL REQUIRE ADDITIONAL SURVEY TO DETERMINE EXACT SPACING AND ORIENTATION

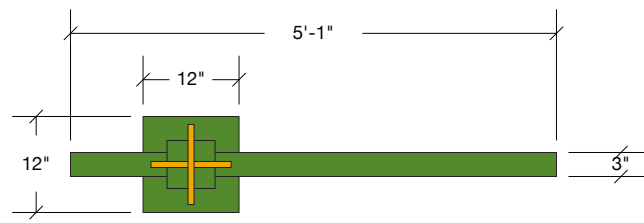


4 VEHICULAR DIRECTIONAL - PLAN VIEW
SCALE: 1/2" = 1'-0"

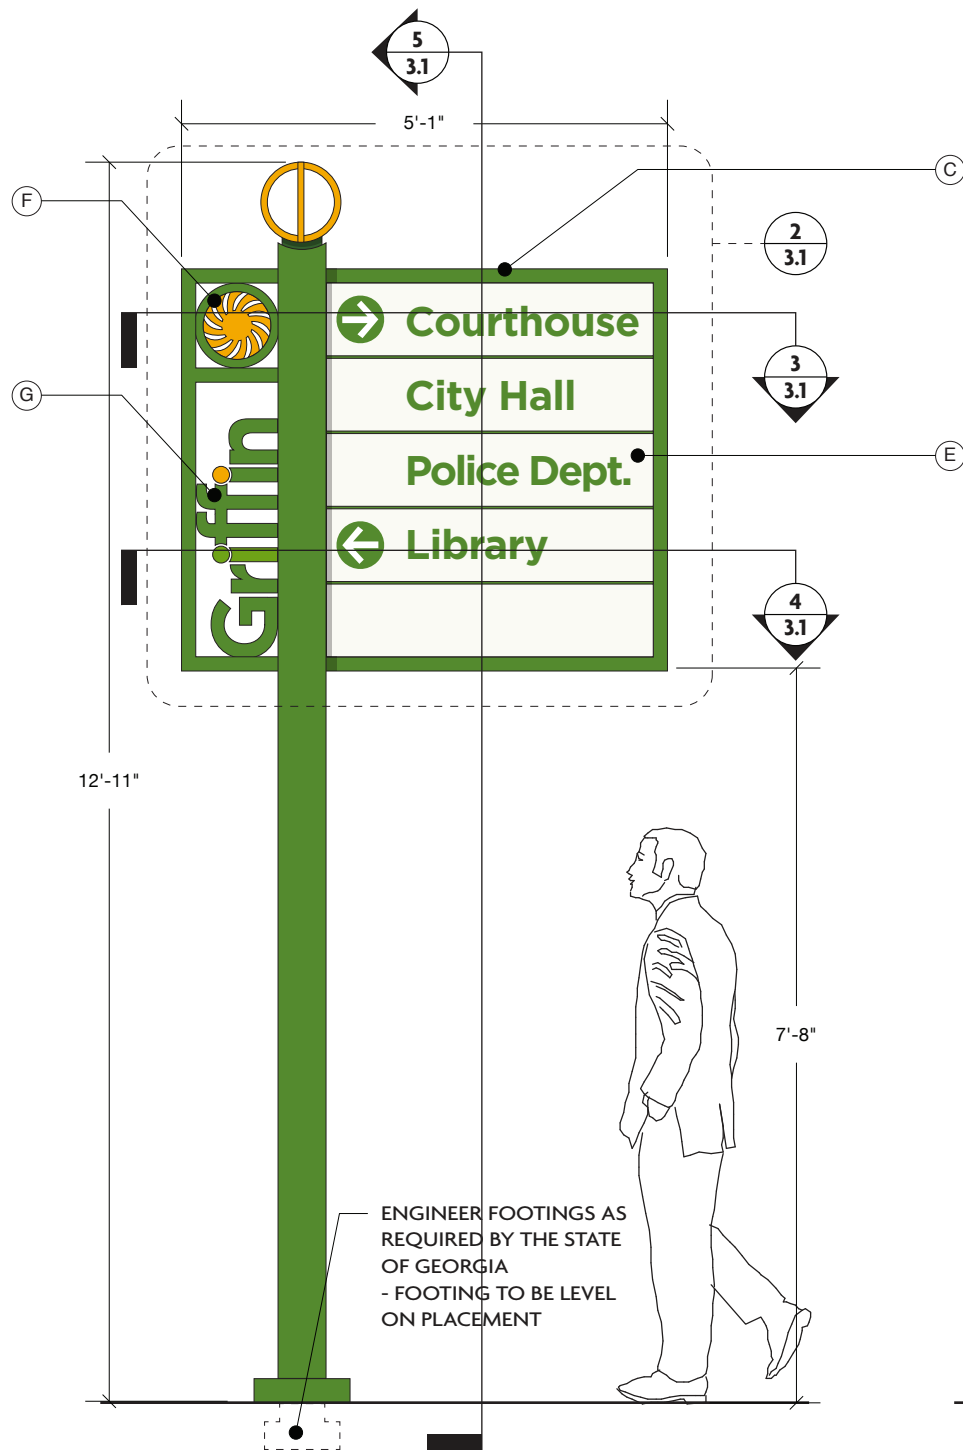

1 VEHICULAR DIRECTIONAL - FRONT ELEVATION
SCALE: 1/2" = 1'-0"

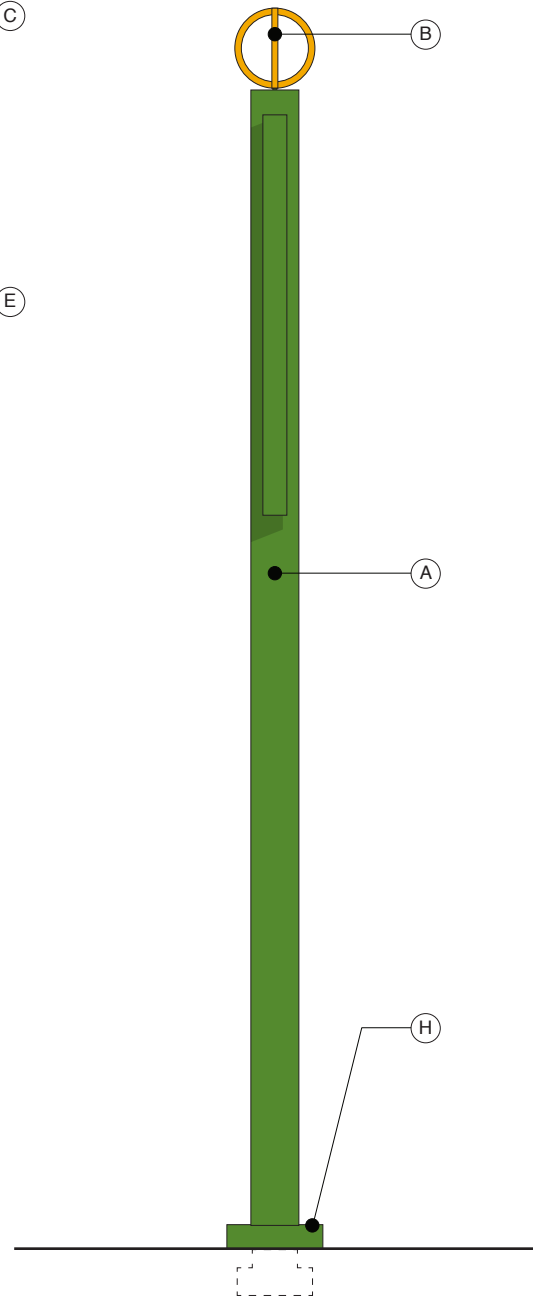

2 VEHICULAR DIRECTIONAL - SIDE ELEVATION
SCALE: 1/2" = 1'-0"

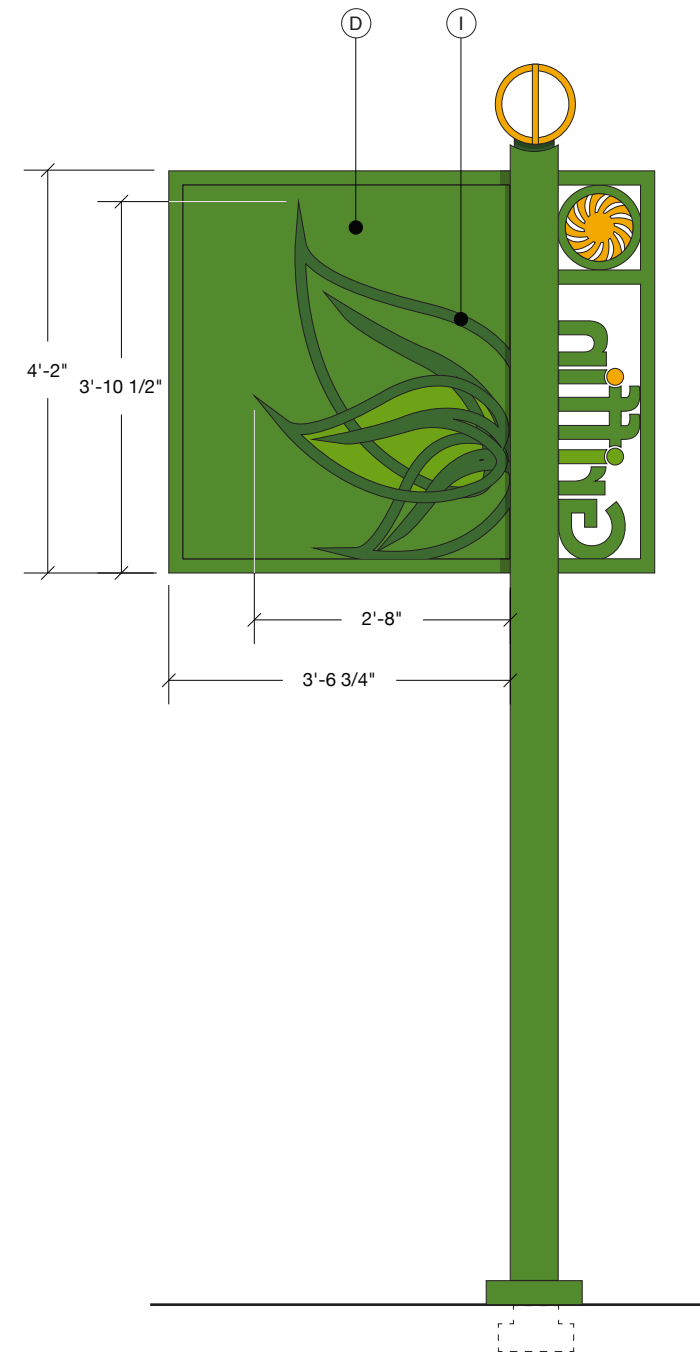

3 VEHICULAR DIRECTIONAL - BACK ELEVATION
SCALE: 1/2" = 1'-0"

MATERIALS & SPECIFICATIONS



- A - 6" SQUARE ALUMINUM TUBE POST WITH SCALLOPED TOP, PAINTED P1
- B - FABRICATED .75" THICK ALUMINUM FINIAL, PAINTED P4 WITH .5" THICK ALUMINUM SUPPORT, PAINTED P2
- C - FABRICATED ALUMINUM TUBE FRAME, PAINTED P5
- D - .25" THICK ALUMINUM PANEL, (FRONT SIDED) PAINTED P1 AND (BACK SIDE) PAINTED P1 WITH MASKED AND PAINTED LEAF GRAPHIC P3
- E - .25" THICK ALUMINUM PANEL PAINTED P5 WITH APPLIED VINYL COPY V1
- F - FABRICATED ALUMINUM TUBE FRAME MEDALLION, PAINTED P1 WITH WATERJET CUT .25" THICK ALUMINUM SUN ELEMENT, PAINTED P4
- G - WATERJET CUT .25" THICK ALUMINUM LOGO, PAINTED P1, P3, P4
- H - FABRICATED ALUMINUM ESCUTCHEON COVER, PAINTED P1
- I - .25" THICK WATERJET CUT ALUMINUM LEAF OUTLINE APPLIED TO BACKSIDE OF SIGN PANEL, PAINTED P2

INSTALL:


- SIGN LOCATION TO BE SET BACK 10 FT. FROM ROW IN ACCORDANCE WITH GDOT REQUIREMENTS
- BACKFILL AS REQUIRED
- ALL STRUCTURAL COMPONENTS TO BE VERIFIED BY ENGINEER

NOTES:


- ALL LOCATIONS WILL REQUIRE ADDITIONAL REVIEW TO DETERMINE EXACT ORIENTATION AND PLACEMENT.

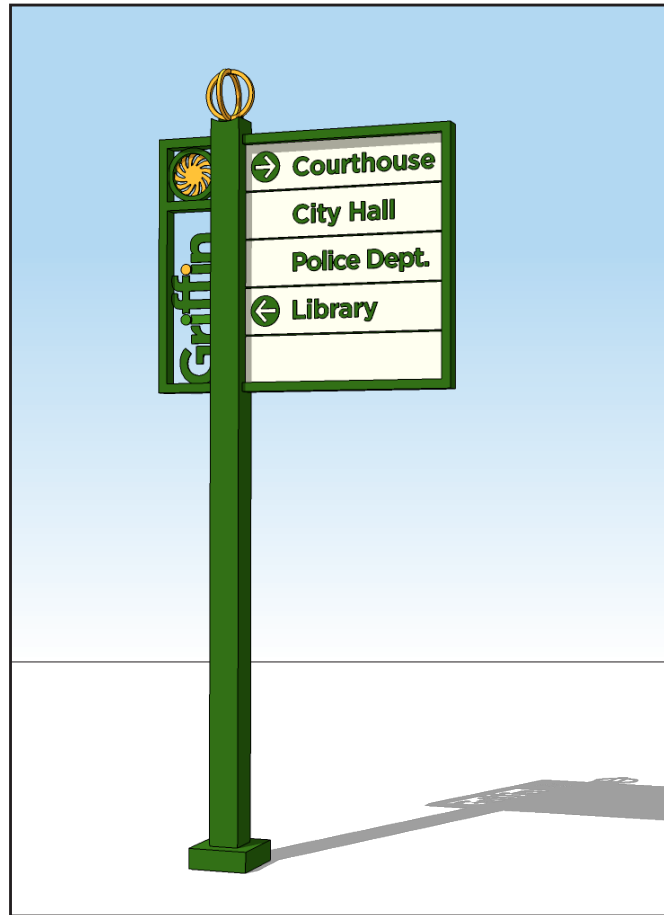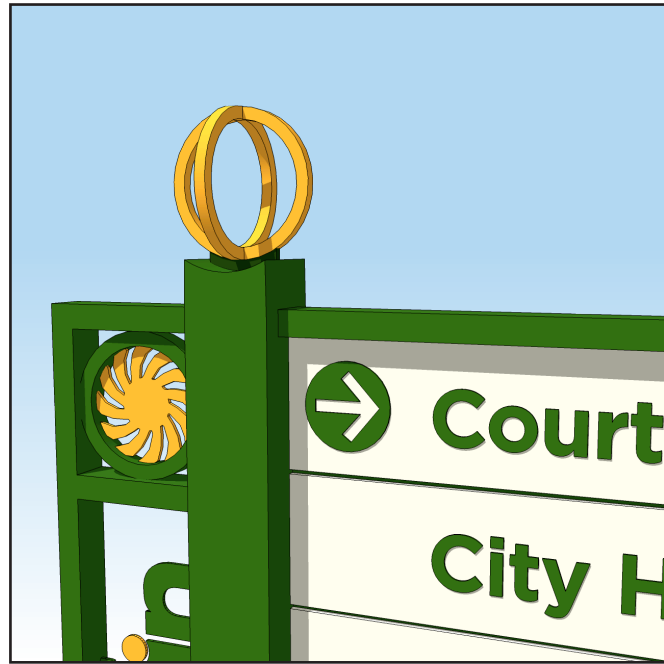




1 CONTEXTUAL RENDERING
SCALE: N/A

 


4 SECTION VIEW
SCALE: 3/4" = 1'-0"

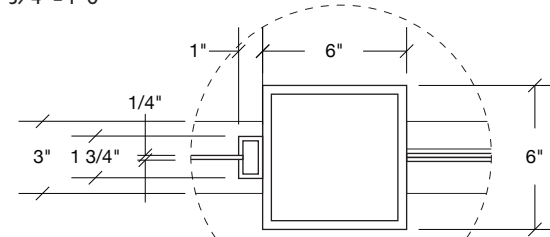

3 SECTION VIEW
SCALE: 3/4" = 1'-0"

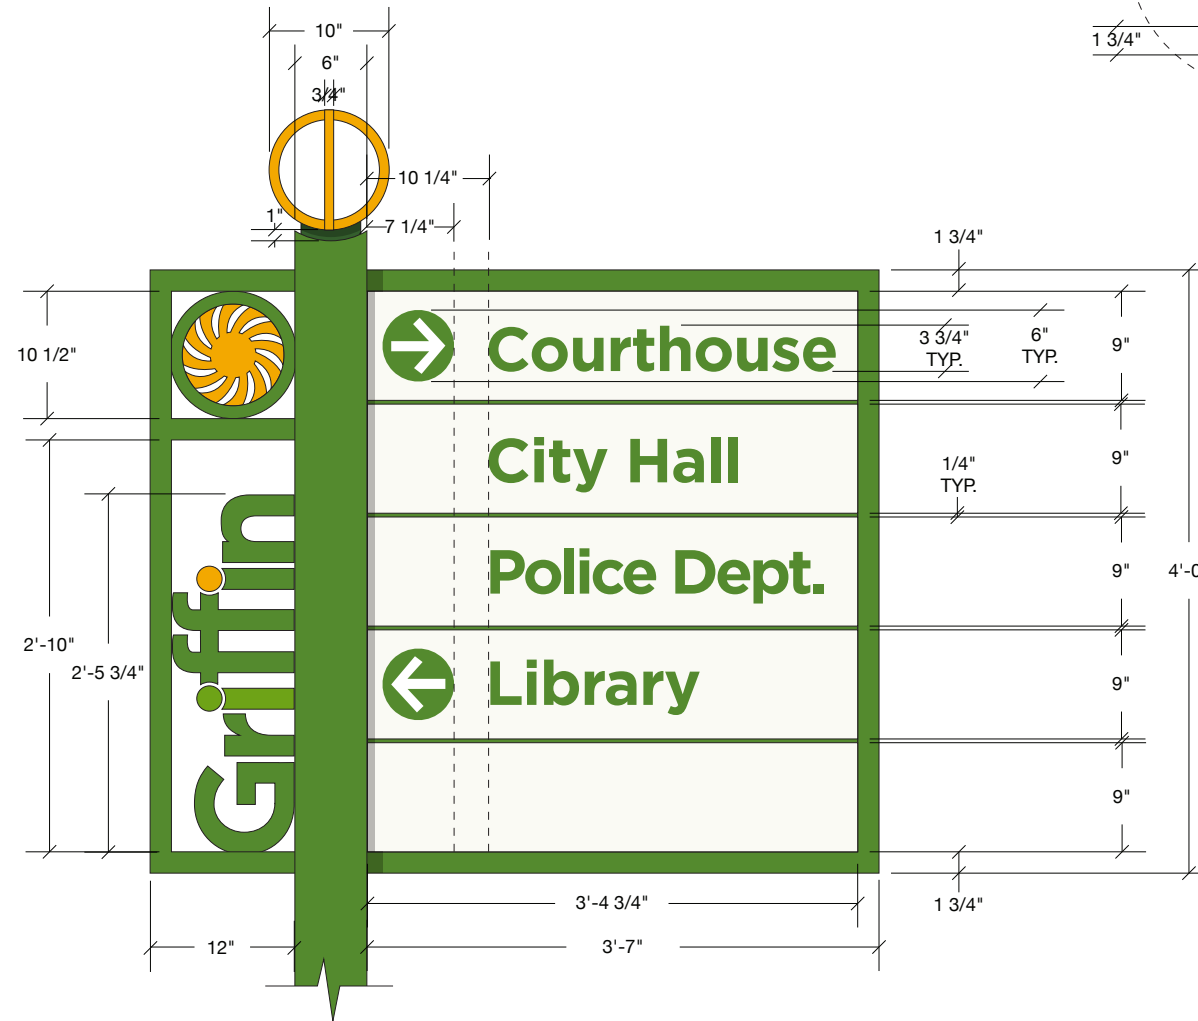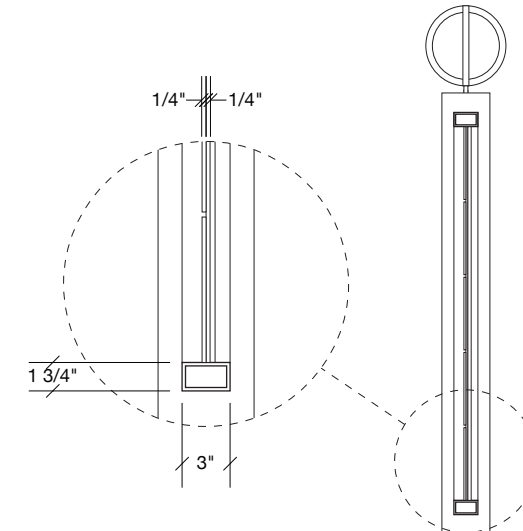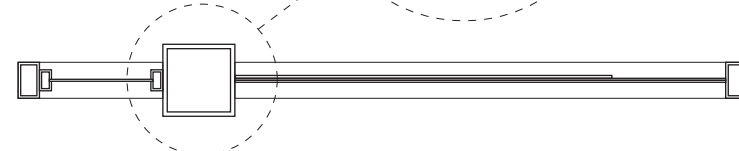


2 VEHICULAR DIRECTIONAL - PANEL DETAIL
SCALE: 3/4" = 1'-0"

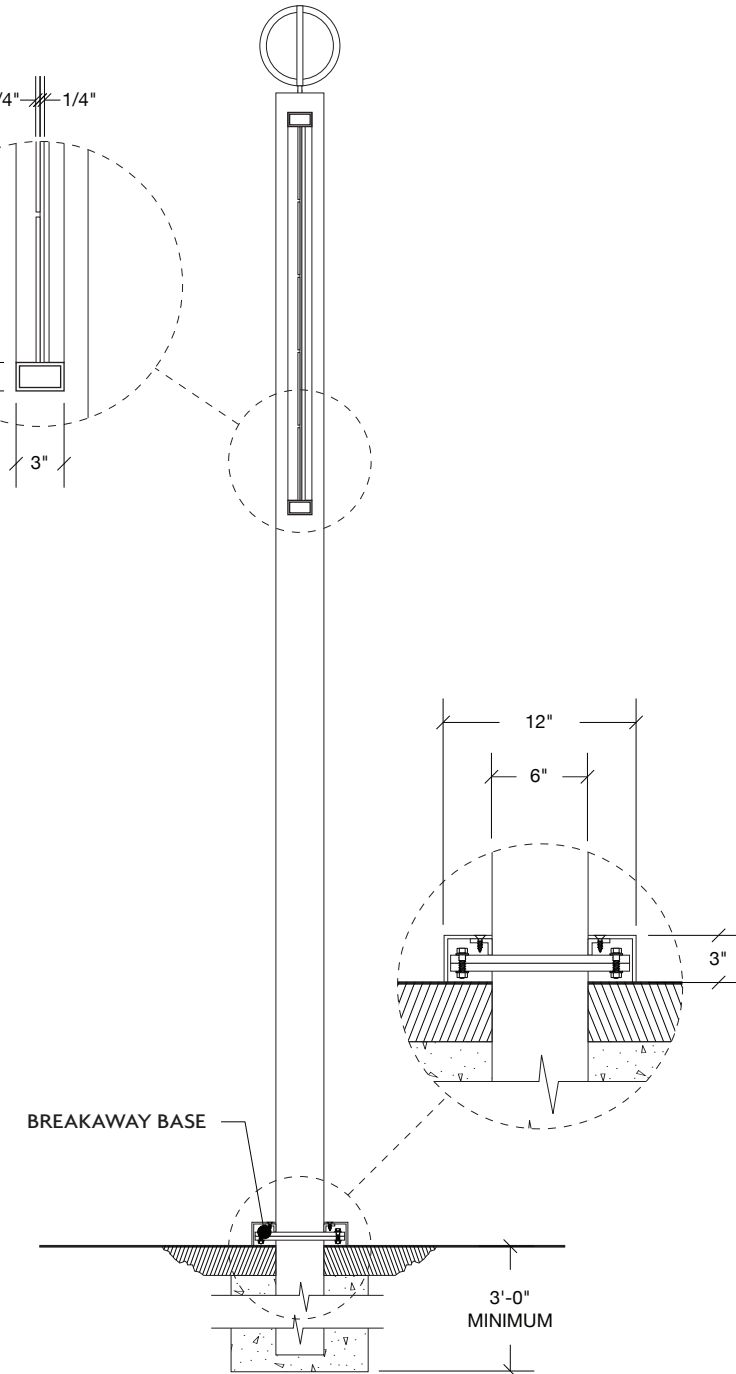


5 SECTION VIEW
SCALE: 3/4" = 1'-0"



4 PEDESTRIAN INFO. KIOSK - PLAN VIEW
SCALE: 3/4" = 1'-0"

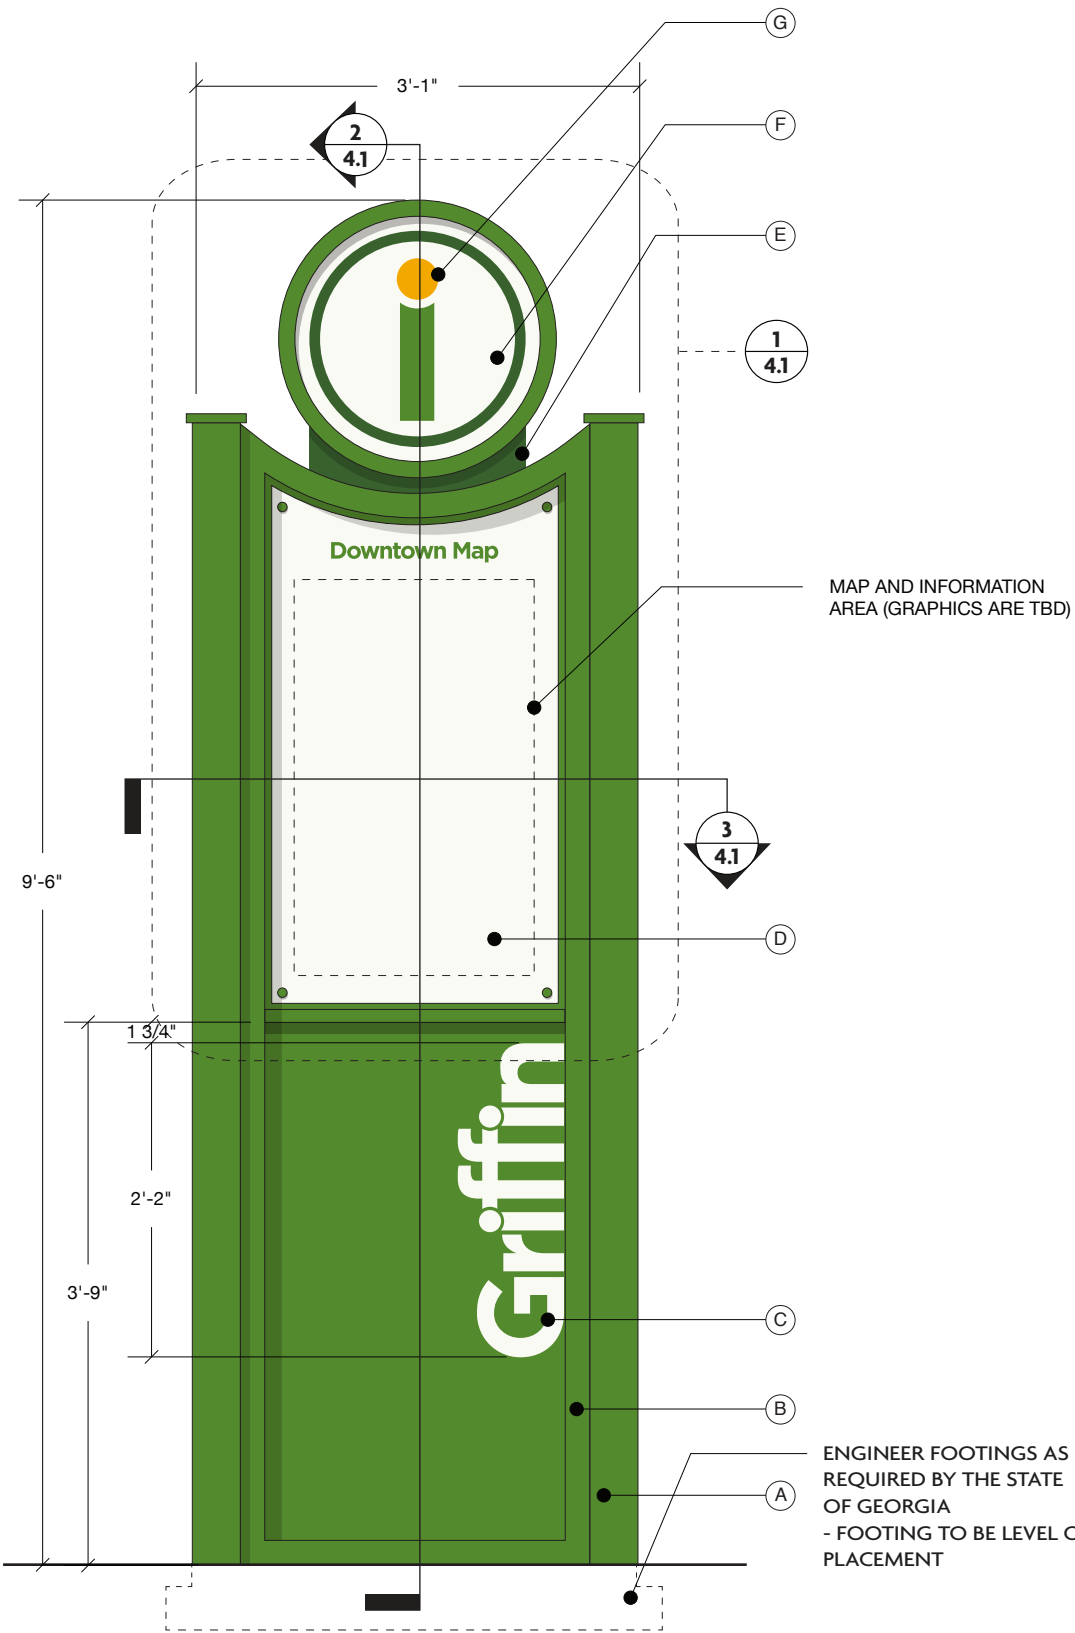

1 PEDESTRIAN INFO. KIOSK - FRONT ELEVATION
SCALE: 3/4" = 1'-0"

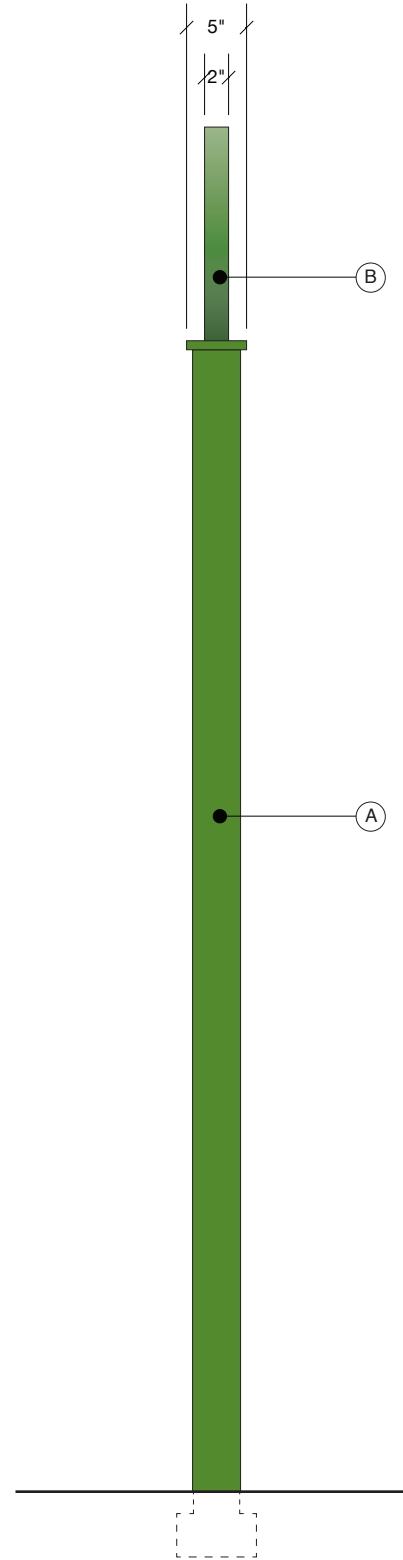

2 PEDESTRIAN INFO. KIOSK - SIDE ELEVATION
SCALE: 3/4" = 1'-0"



3 PEDESTRIAN INFO. KIOSK - BACK ELEVATION
SCALE: 3/4" = 1'-0"

MATERIALS & SPECIFICATIONS





- A - 4" SQUARE ALUMINUM TUBE POST WITH .75" THICK ALUMINUM CAP, PAINTED P1
- B - FABRICATED .125" THICK ALUMINUM FRAME STRUCTURE, PAINTED P1
- C - .25" THICK ALUMINUM PANEL, PAINTED P1 WITH SCREENED COPY P5
- D - .25" THICK ALUMINUM SIGNAGE PANEL WITH APPLIED DIGITAL PRINT GRAPHICS (TBD)
- E - FABRICATED ALUMINUM STRUCTURAL SUPPORT, PAINTED P2
- F - .25" THICK ALUMINUM PANEL, PAINTED P2 & P5
- G - APPLIED GRAPHIC "I" V1 & V4

INSTALL:

- ALL STRUCTURAL COMPONENTS TO BE VERIFIED BY ENGINEER
- BACKFILL AS REQUIRED


NOTES:

- ALL LOCATIONS WILL REQUIRE ADDITIONAL REVIEW TO DETERMINE EXACT ORIENTATION AND PLACEMENT.
- SIGN IS DOUBLE SIDED
- KIOSK GRAPHICS ARE CURRENTLY TBD

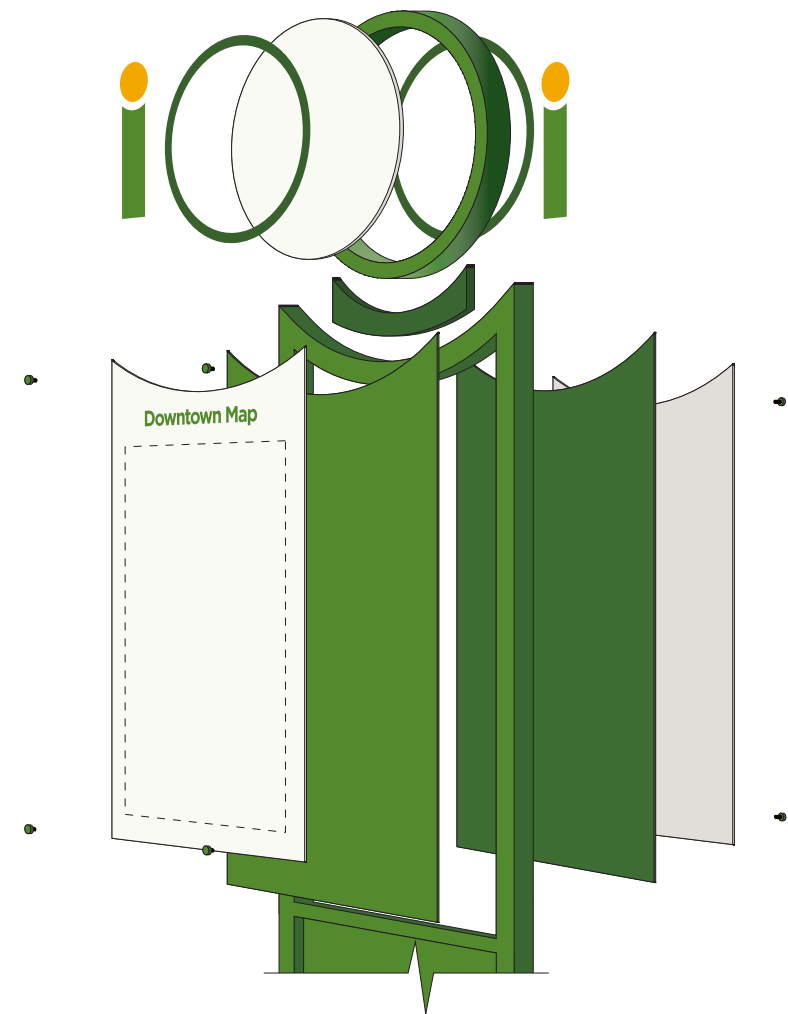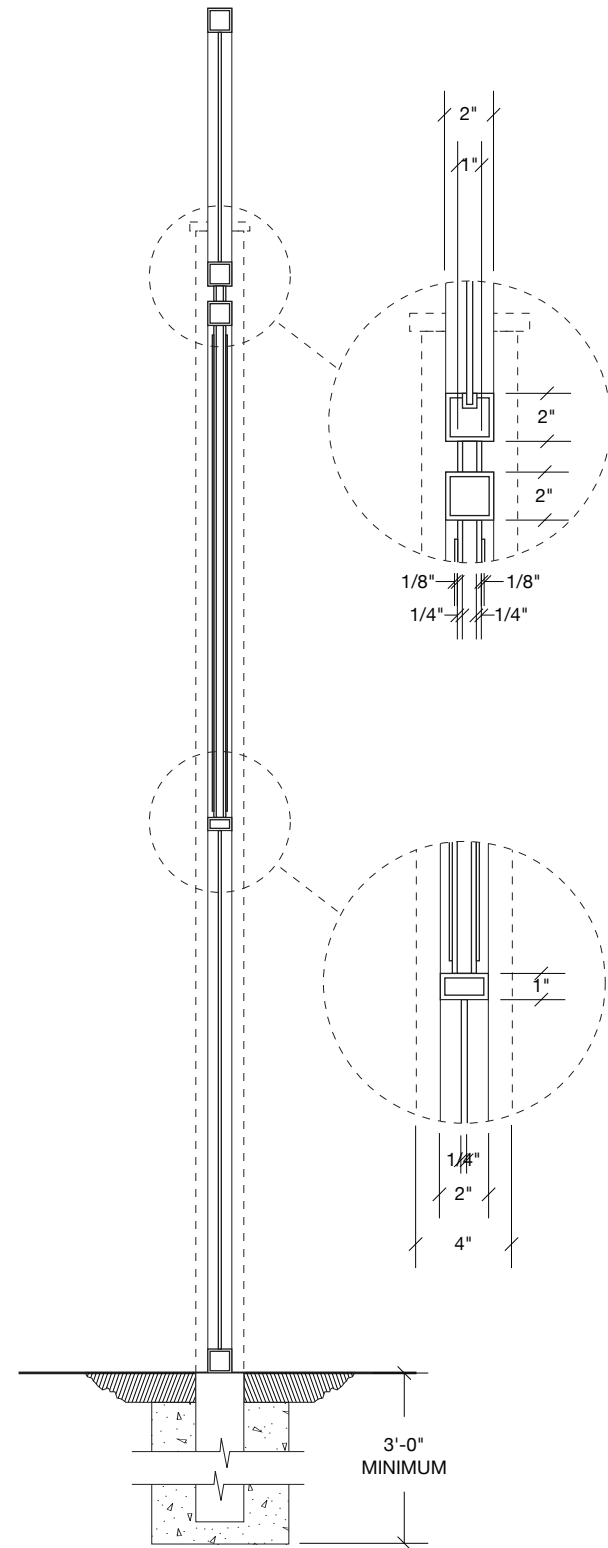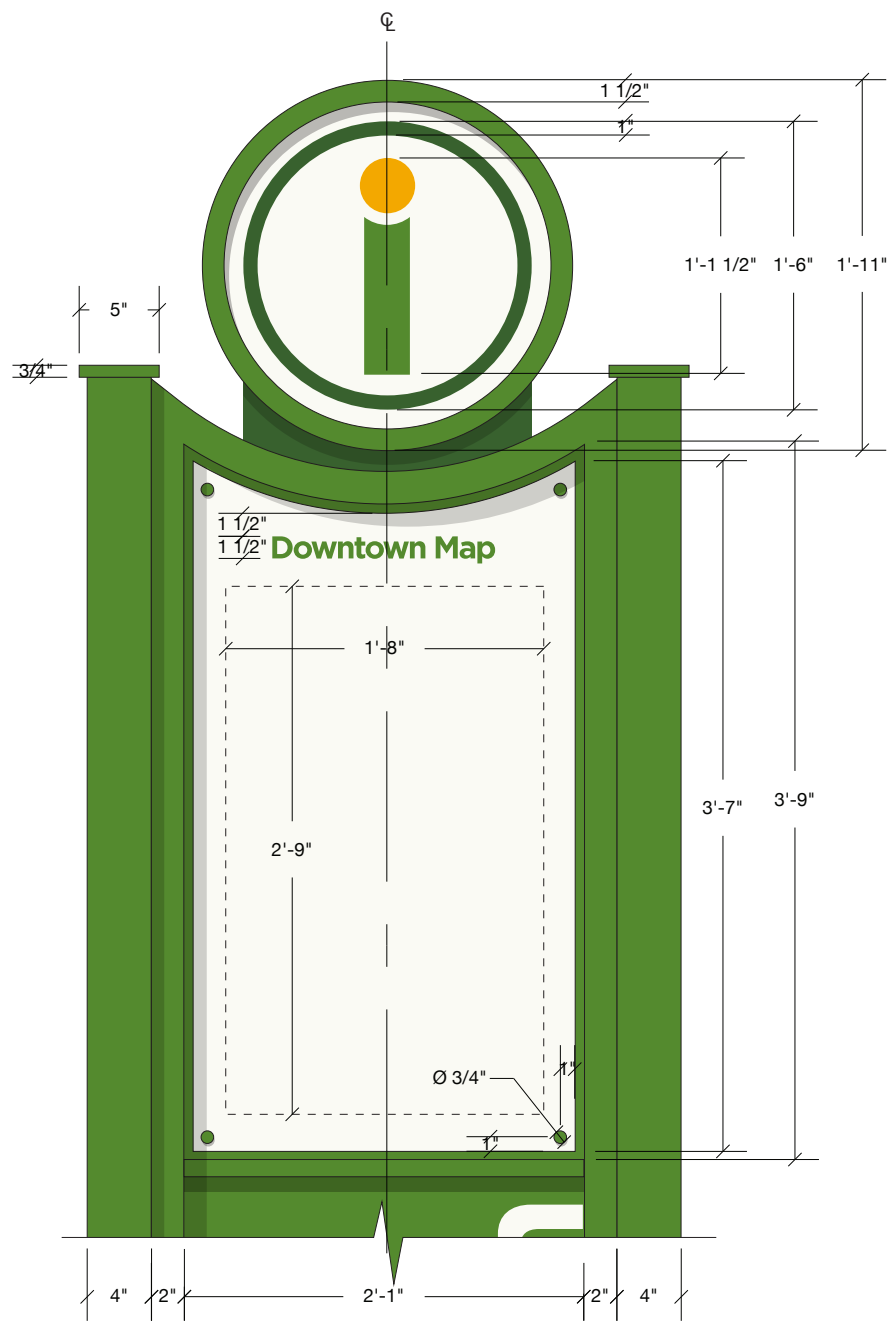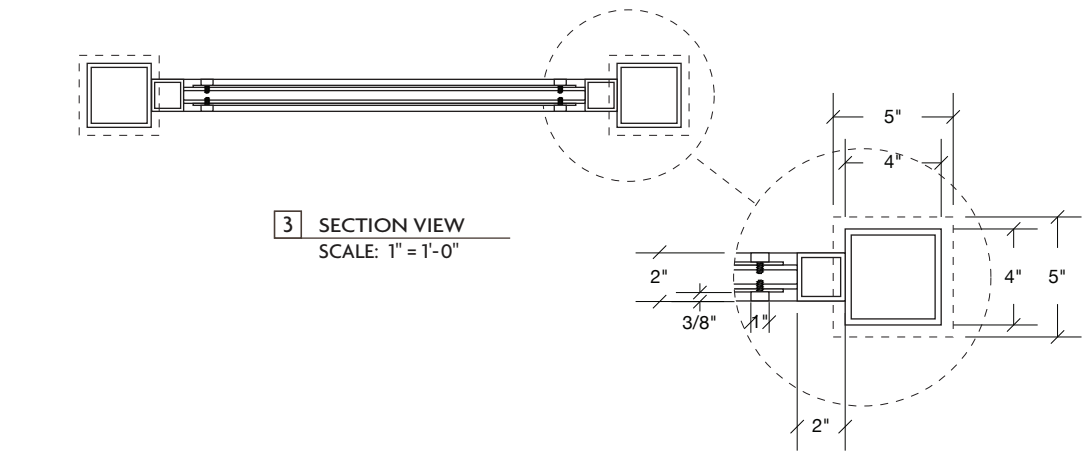



4 BUILDING/ SITE ID - PLAN VIEW
SCALE: 1/2" = 1'-0"

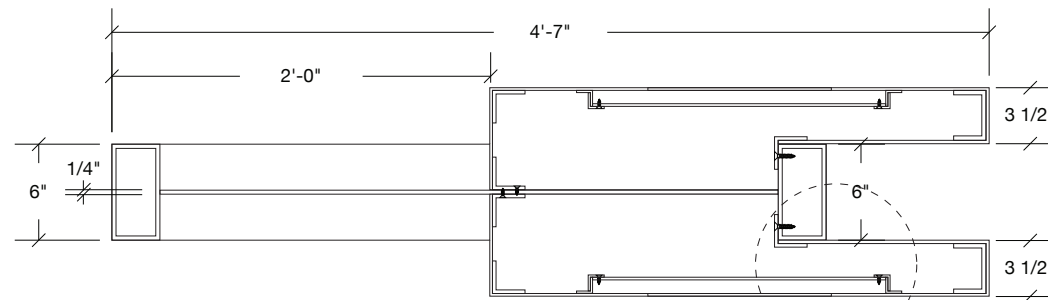


5 SECTION VIEW
SCALE: 1" = 1'-0"

MATERIALS & SPECIFICATIONS


- A - FABRICATED .125" THICK ALUMINUM FRAME STRUCTURE, PAINTED P1
- B - FABRICATED .125" THICK ALUMINUM CABINET STRUCTURE WITH ROUTED BUILDING / SITE NAME, PAINTED P2
- C - .125" THICK ALUMINUM BACKER PANEL, PAINTED P5, STOOD OFF 1" INSIDE CABINET
- D - .25" THICK ALUMINUM PANEL, PAINTED P5 WITH SCREENED "GRIFFIN" COPY P6

- INSTALL:**
- ALL STRUCTURAL COMPONENTS TO BE VERIFIED BY ENGINEER
 - BACKFILL AS REQUIRED

- NOTES:**
- ALL LOCATIONS WILL REQUIRE ADDITIONAL REVIEW TO DETERMINE EXACT ORIENTATION AND PLACEMENT.
 - SIGN IS DOUBLE SIDED

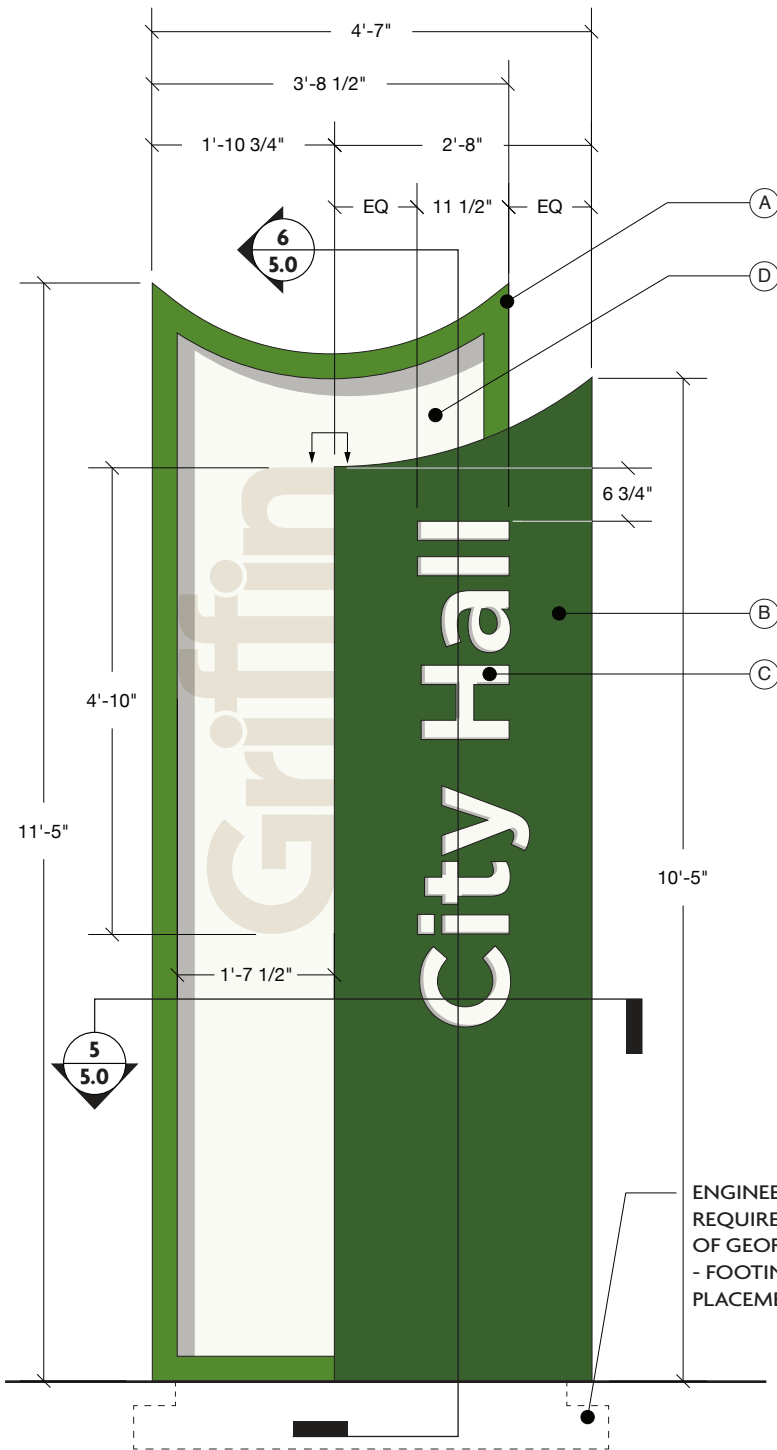


1 BUILDING/ SITE ID - FRONT ELEVATION
SCALE: 1/2" = 1'-0"

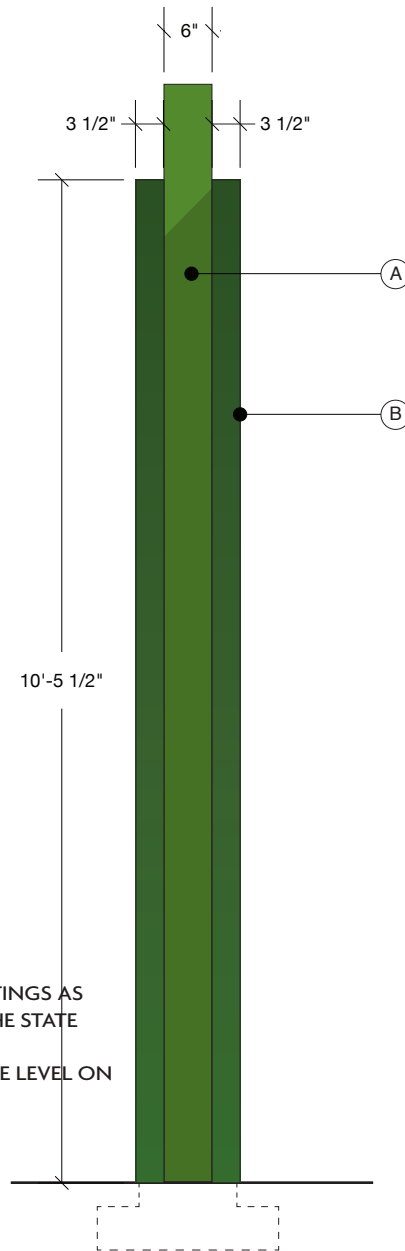

2 BUILDING/ SITE ID - SIDE ELEVATION
SCALE: 1/2" = 1'-0"



3 BUILDING/ SITE ID - BACK ELEVATION
SCALE: 1/2" = 1'-0"

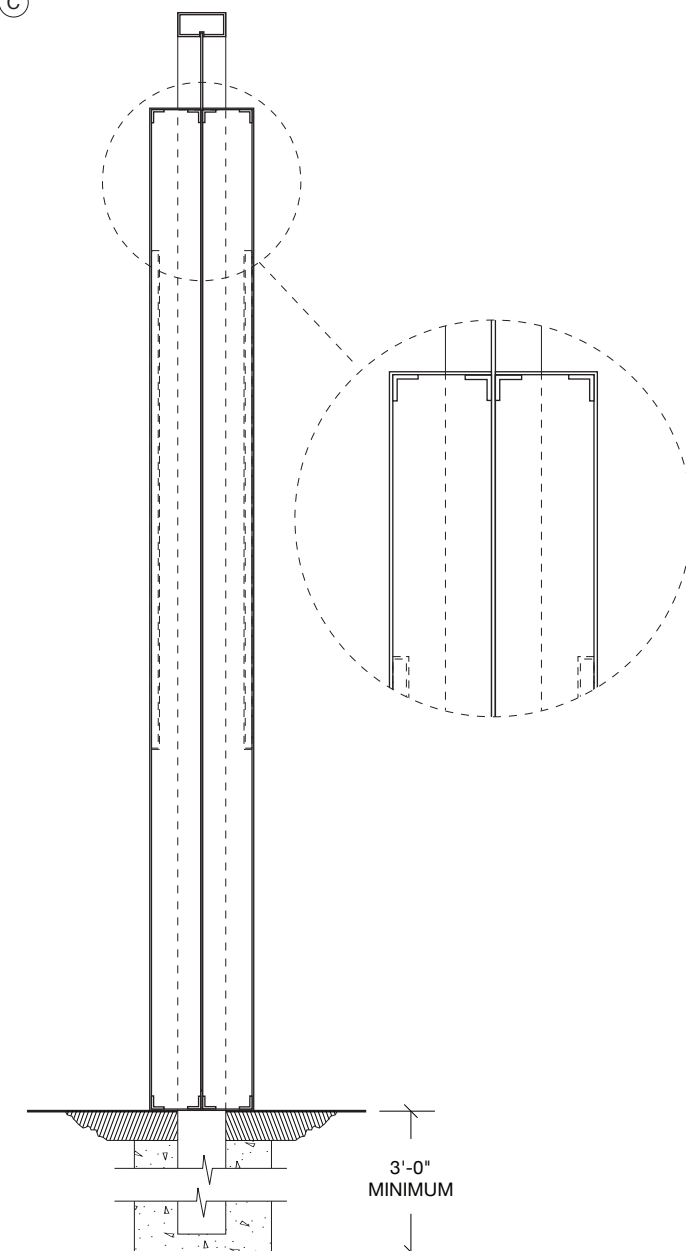

6 SECTION VIEW
SCALE: 1/2" = 1'-0"


ENGINEER FOOTINGS AS REQUIRED BY THE STATE OF GEORGIA - FOOTING TO BE LEVEL ON PLACEMENT

MATERIALS & SPECIFICATIONS


- A - 6" SQUARE ALUMINUM TUBE POST WITH .75" THICK ALUMINUM CAP, PAINTED P1
- B - FABRICATED .125" THICK ALUMINUM FRAME STRUCTURE, PAINTED P1
- C - .25" THICK ALUMINUM PANEL, PAINTED P5 WITH SCREENED LOGO P1, P3, P4, (BACK SIDE) TO BE PAINTED P2 WITH SCREENED LEAF GRAPHIC P1
- D - .25" THICK ALUMINUM PANEL, PAINTED P2 WITH APPLIED VINYL GRAPHICS V2, (BACK SIDE) TO BE PAINTED P2
- E - FABRICATED ALUMINUM ESCUTCHEON COVER, PAINTED P1

- INSTALL:**
- ALL STRUCTURAL COMPONENTS TO BE VERIFIED BY ENGINEER
 - BACKFILL AS REQUIRED

- NOTES:**
- ALL LOCATIONS WILL REQUIRE ADDITIONAL REVIEW TO DETERMINE EXACT ORIENTATION AND PLACEMENT.

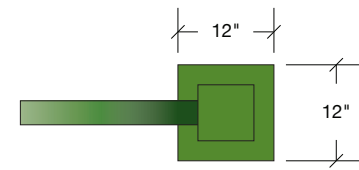


4 TRAILBLAZER SIGN - PLAN VIEW
SCALE: 1/2" = 1'-0"

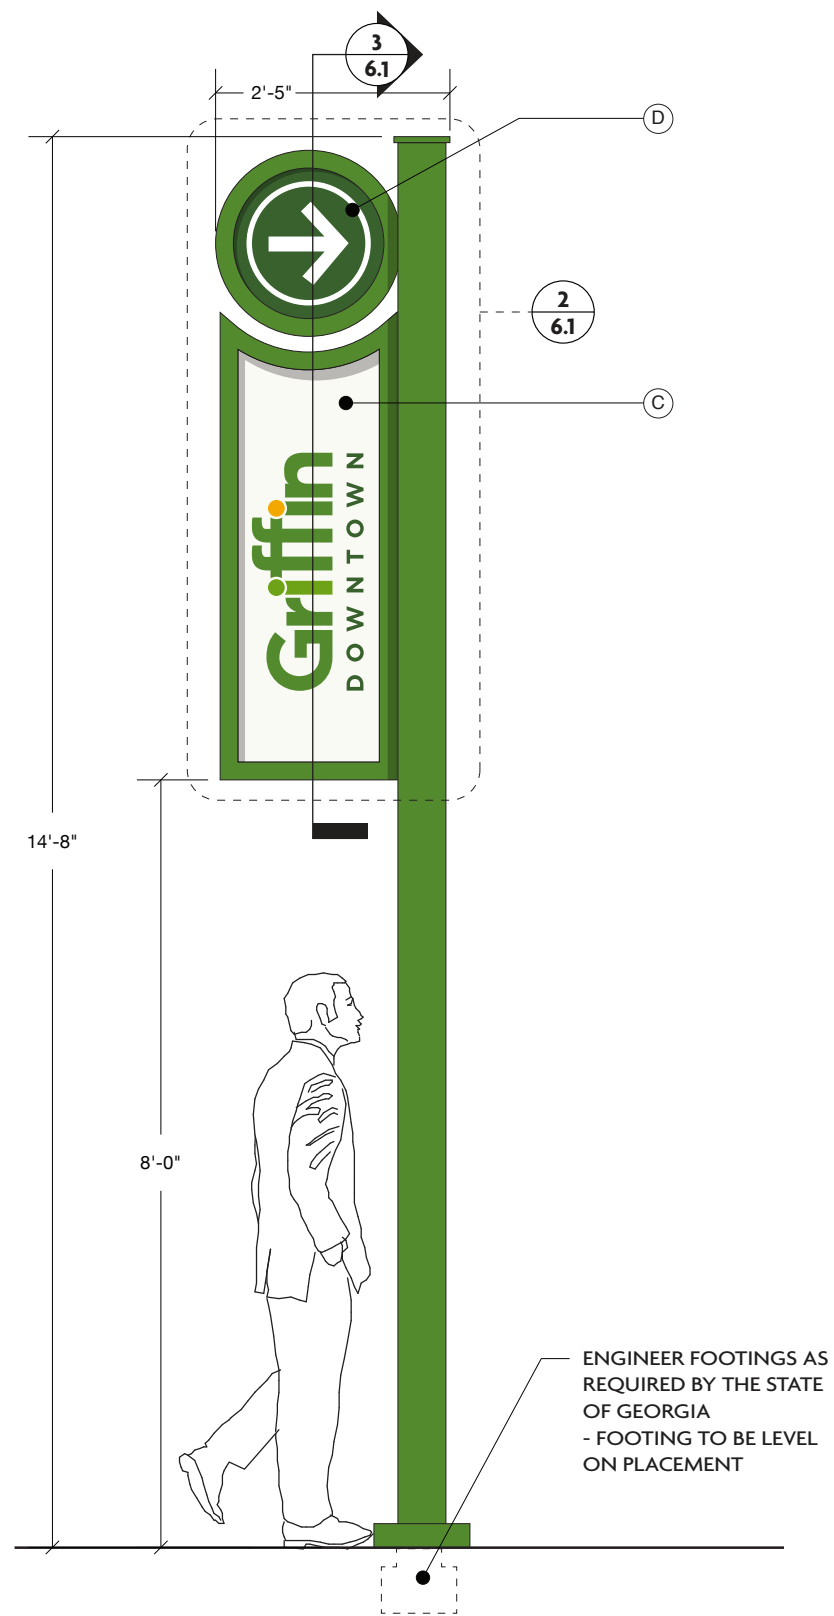


1 TRAILBLAZER SIGN - FRONT ELEVATION
SCALE: 1/2" = 1'-0"


ENGINEER FOOTINGS AS REQUIRED BY THE STATE OF GEORGIA
- FOOTING TO BE LEVEL ON PLACEMENT

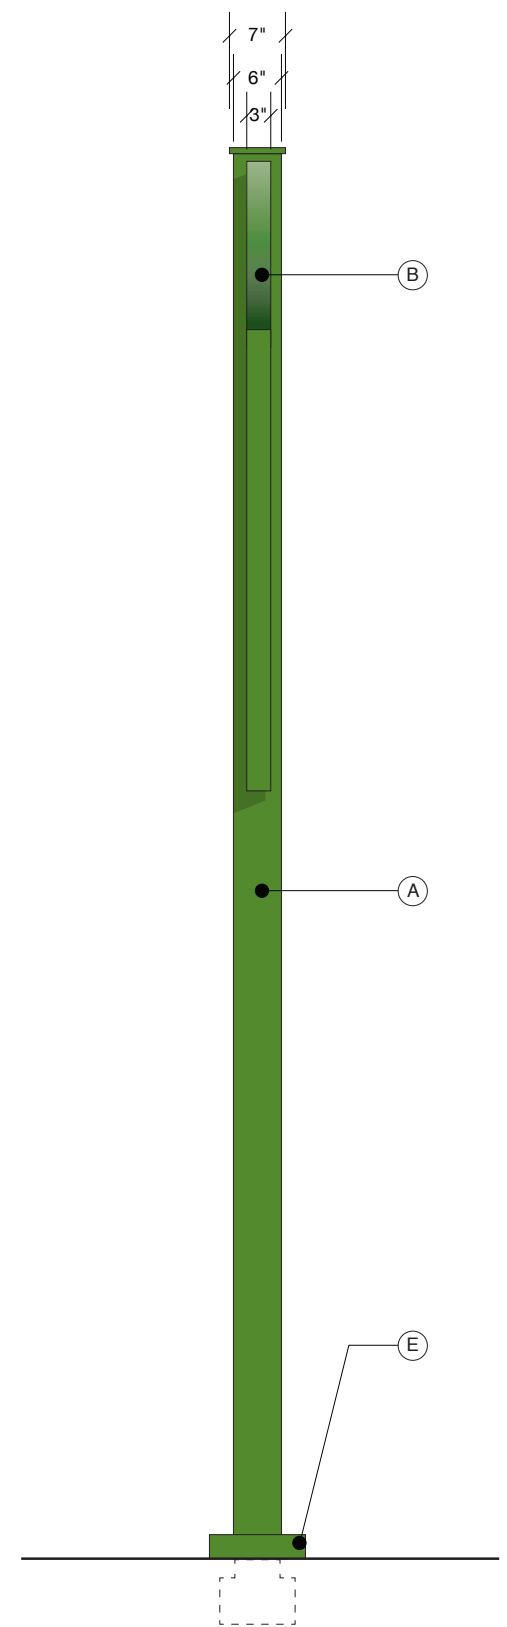


2 TRAILBLAZER SIGN - SIDE ELEVATION
SCALE: 1/2" = 1'-0"

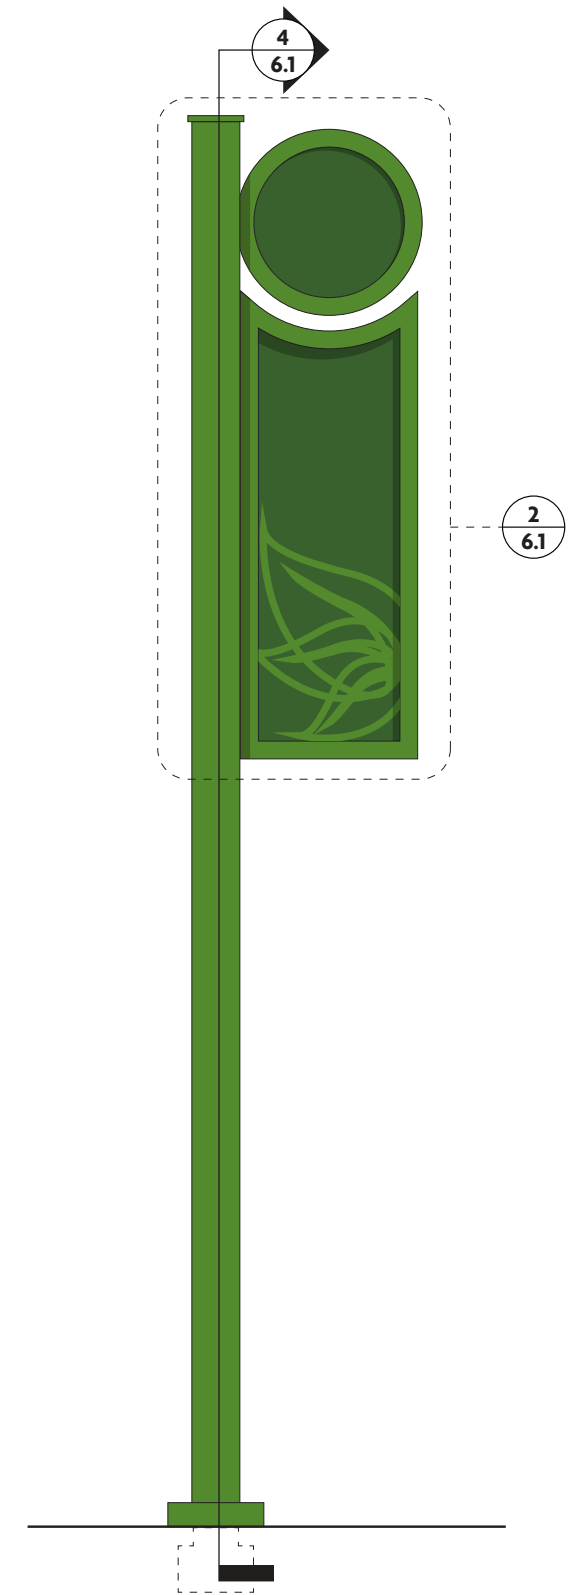


3 TRAILBLAZER SIGN - BACK ELEVATION
SCALE: 1/2" = 1'-0"

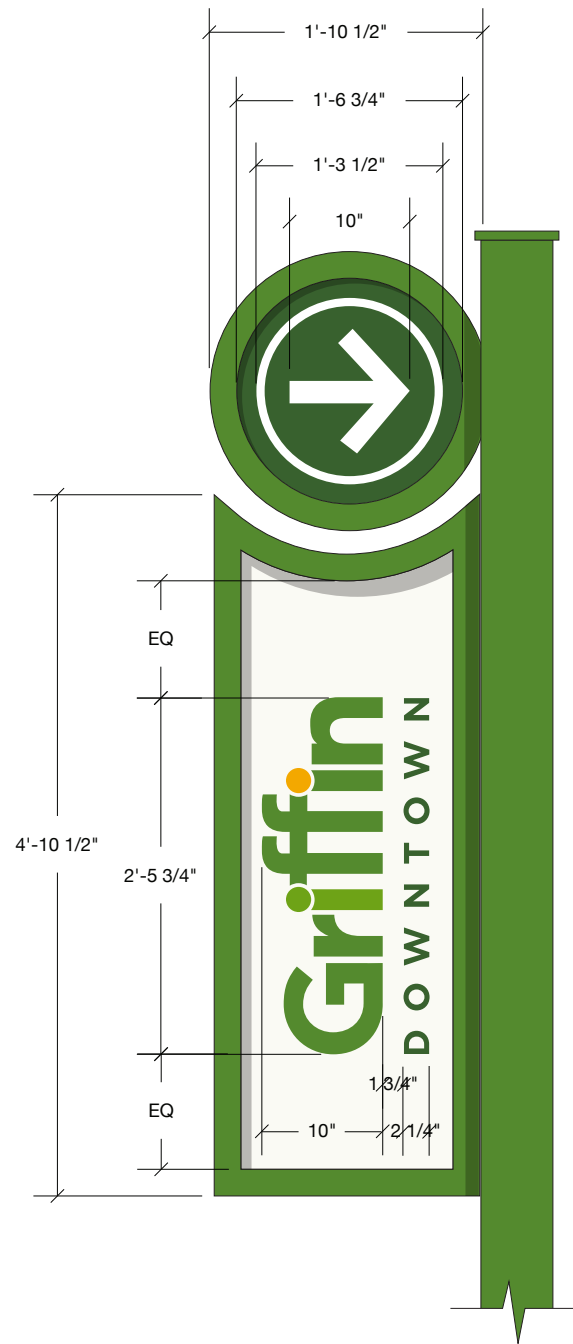


1 TRAILBLAZER SIGN - FRONT ELEVATION DETAIL
SCALE: 3/4" = 1'-0"

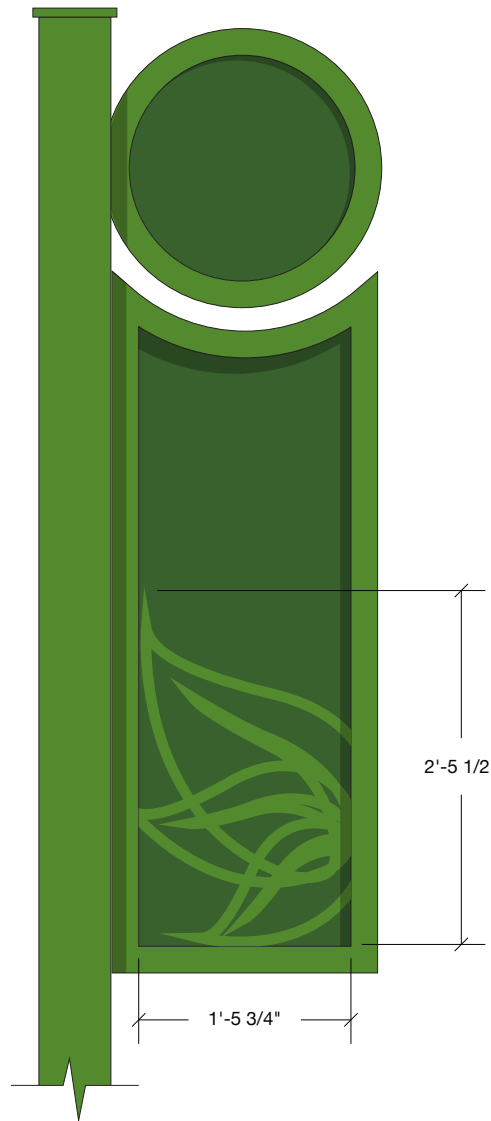


2 TRAILBLAZER SIGN - BACK ELEVATION DETAIL
SCALE: 3/4" = 1'-0"

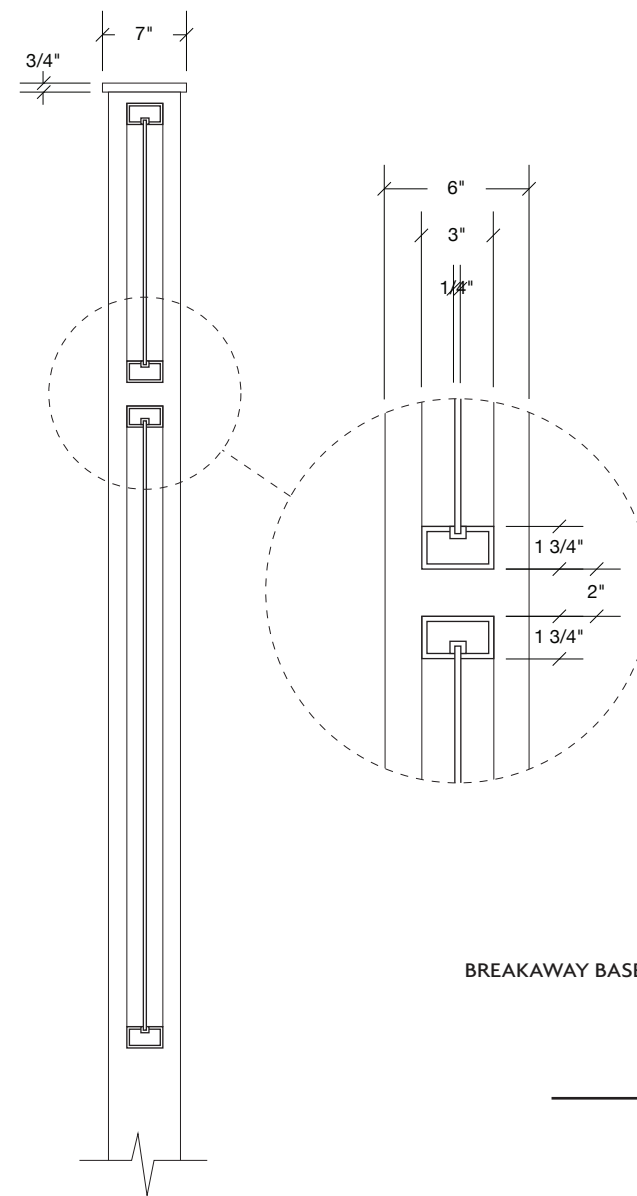


3 SECTION VIEW
SCALE: 3/4" = 1'-0"

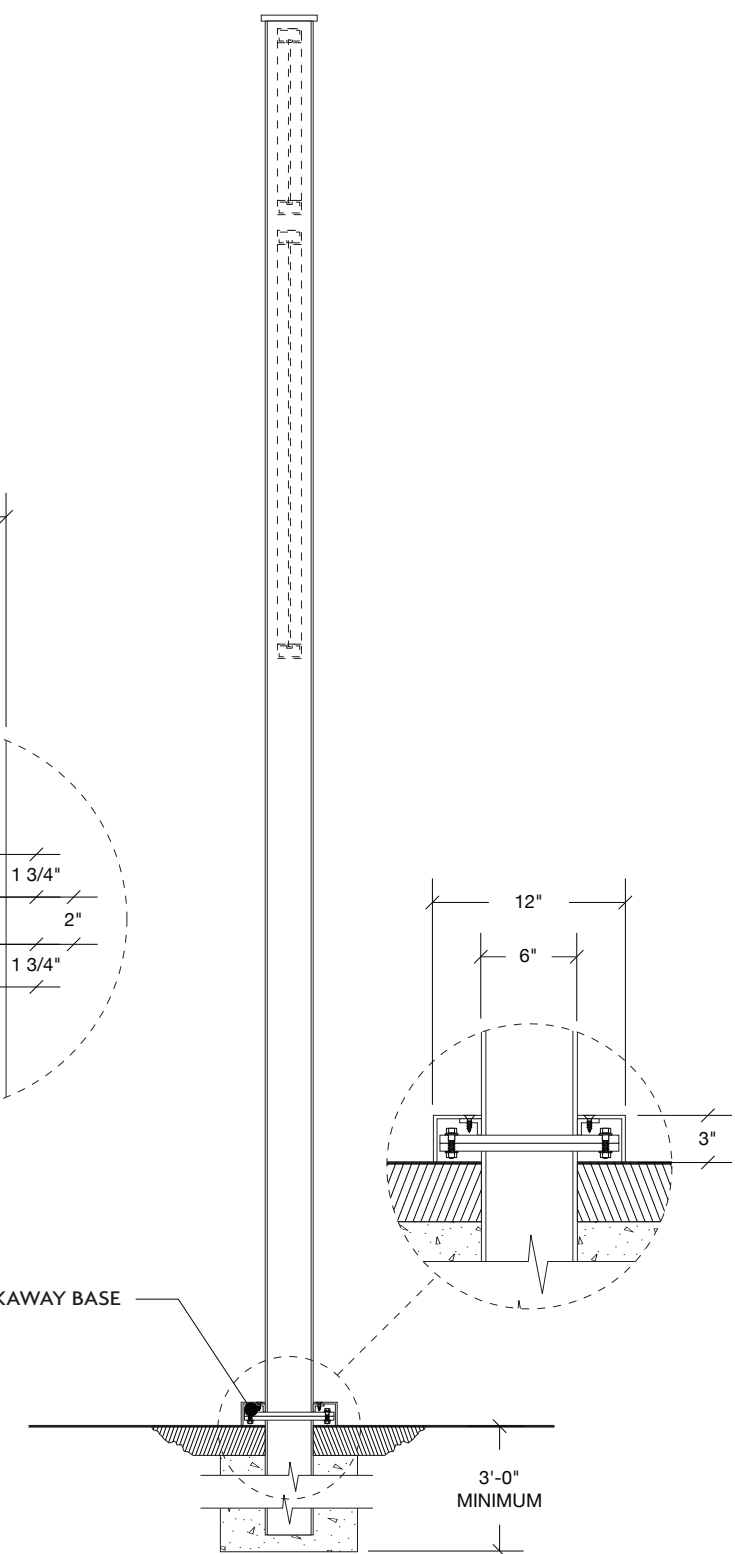


4 SECTION VIEW
SCALE: 3/4" = 1'-0"

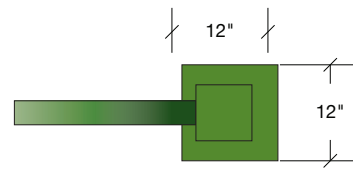


4 PARKING ID SIGN - PLAN VIEW
SCALE: 1/2" = 1'-0"

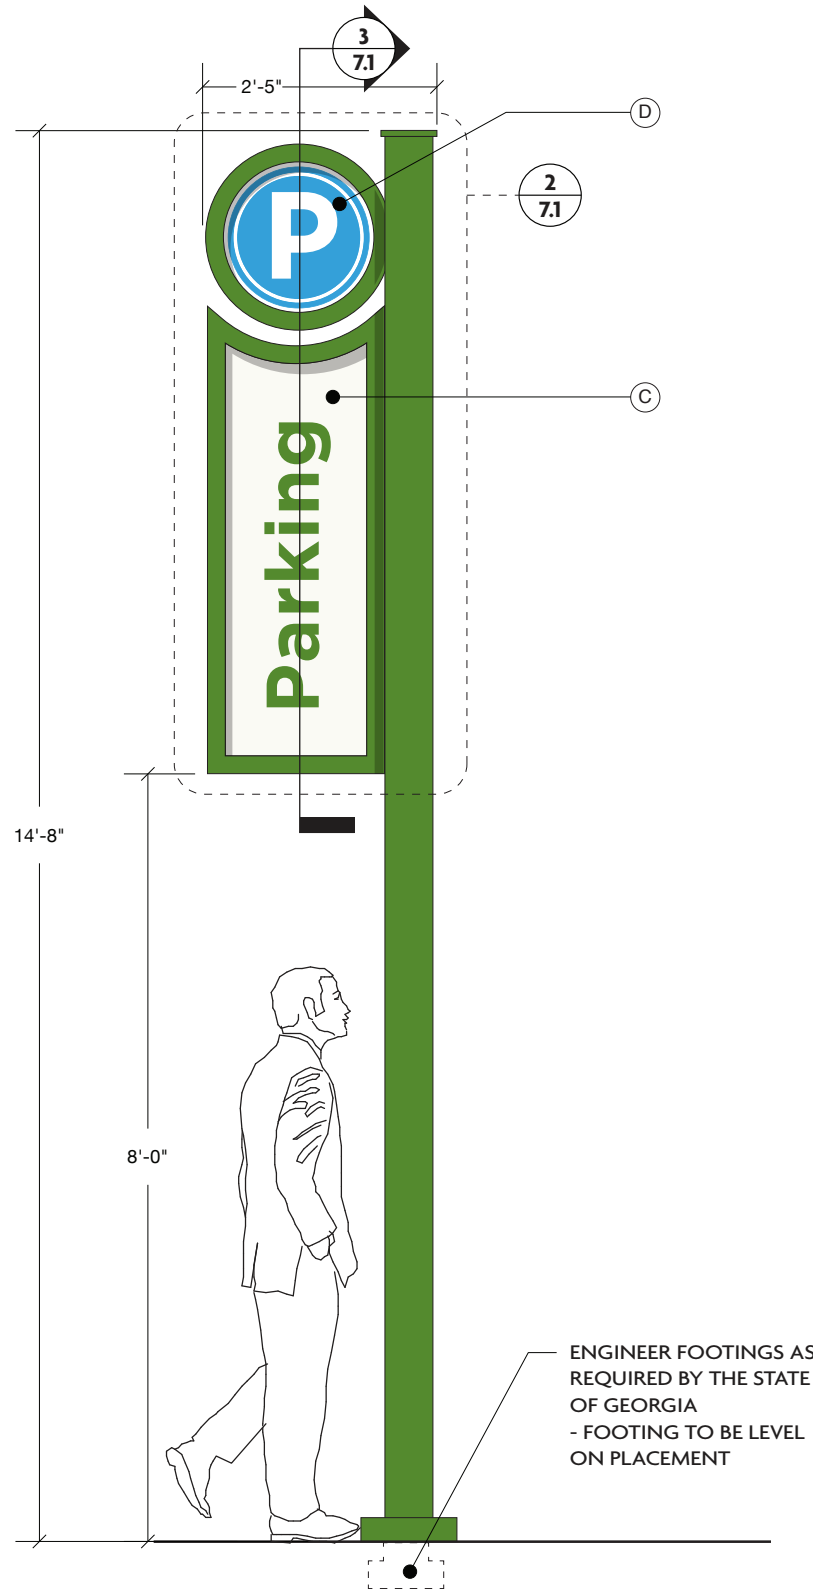

1 PARKING ID SIGN - FRONT ELEVATION
SCALE: 1/2" = 1'-0"

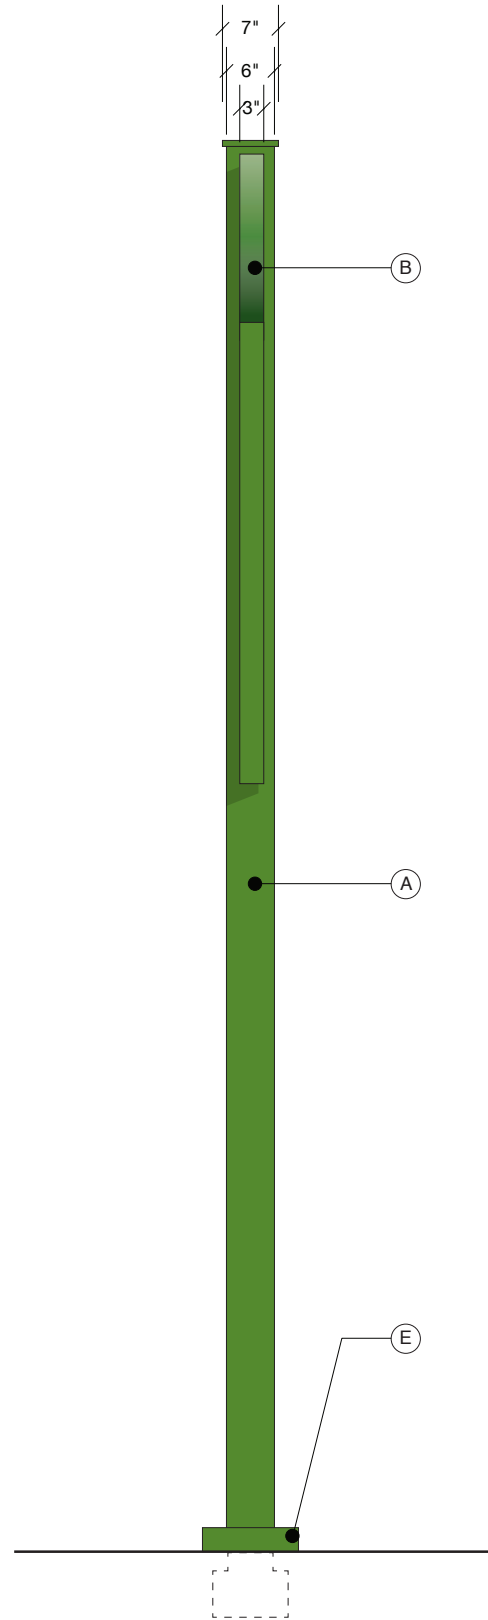

2 PARKING ID SIGN - SIDE ELEVATION
SCALE: 1/2" = 1'-0"

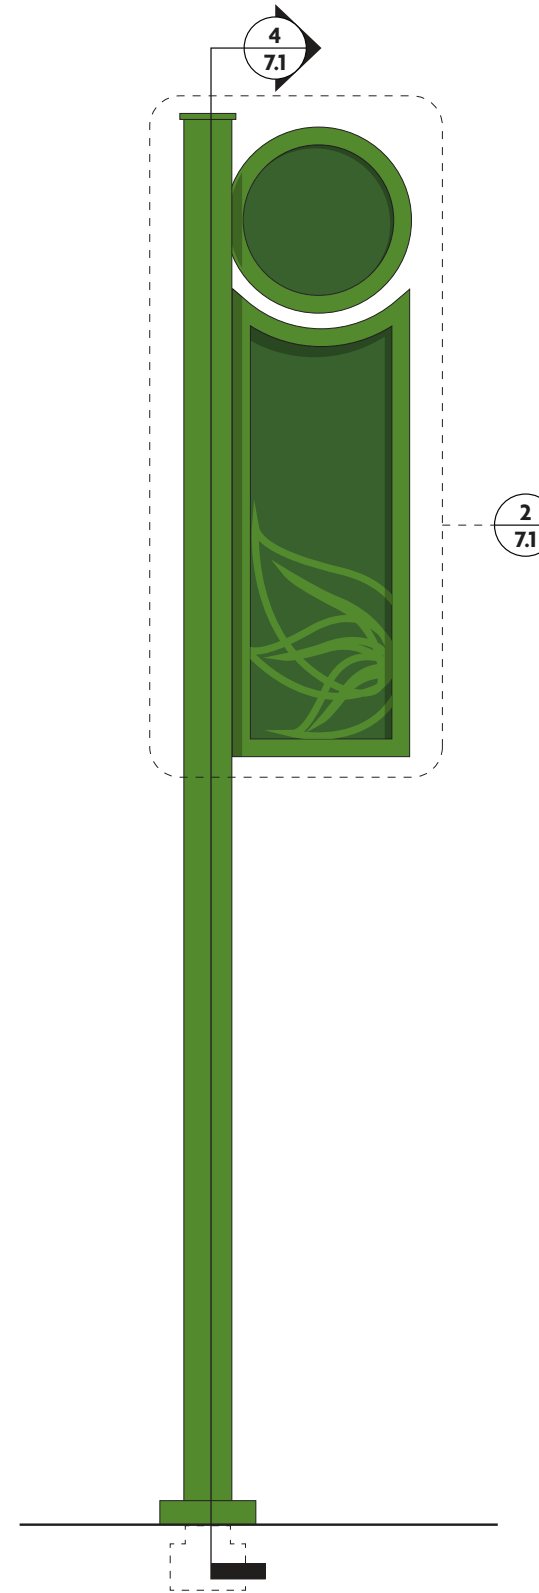

3 PARKING ID SIGN - BACK ELEVATION
SCALE: 1/2" = 1'-0"

MATERIALS & SPECIFICATIONS


- A - 6" SQUARE ALUMINUM TUBE POST WITH .75" THICK ALUMINUM CAP, PAINTED P1
- B - FABRICATED .125" THICK ALUMINUM FRAME STRUCTURE, PAINTED P1
- C - .25" THICK ALUMINUM PANEL, PAINTED P5 WITH APPLIED VINYL COPY V2, (BACK SIDE) TO BE PAINTED P2 WITH SCREENED LEAF GRAPHIC P1
- D - .25" THICK ALUMINUM PANEL WITH APPLIED VINYL GRAPHICS V2 & V3, (BACK SIDE) TO BE PAINTED P2
- E - FABRICATED ALUMINUM ESCUTCHEON COVER, PAINTED P1

INSTALL:


- ALL STRUCTURAL COMPONENTS TO BE VERIFIED BY ENGINEER
- BACKFILL AS REQUIRED

NOTES:


- ALL LOCATIONS WILL REQUIRE ADDITIONAL REVIEW TO DETERMINE EXACT ORIENTATION AND PLACEMENT.

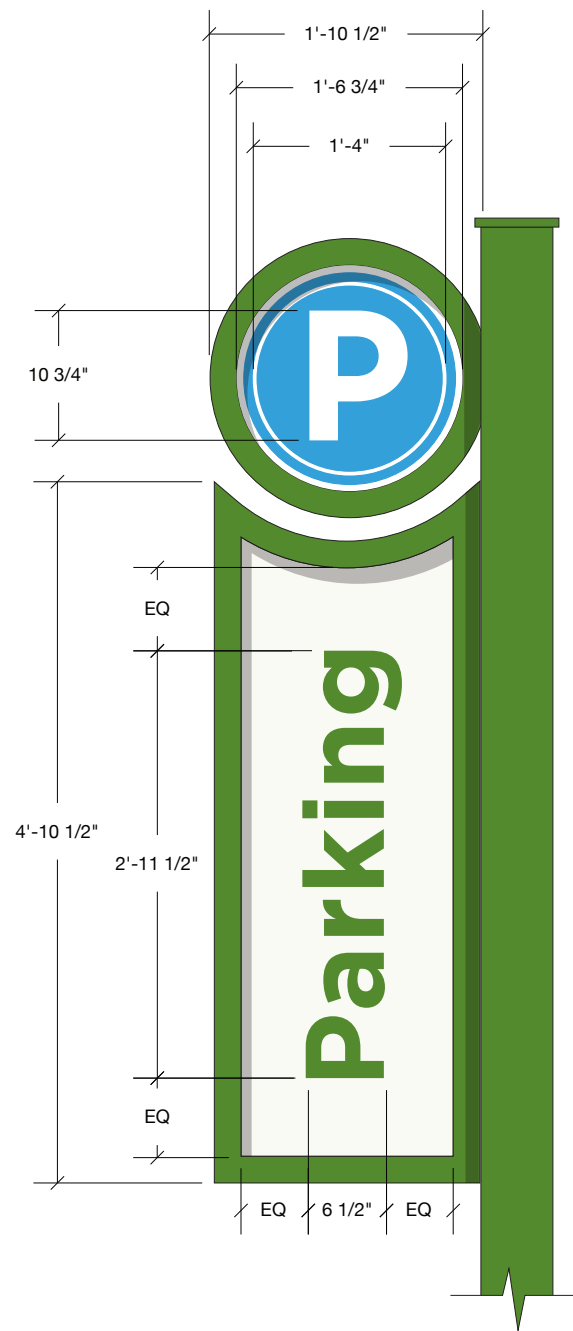


1 TRAILBLAZER SIGN - FRONT ELEVATION DETAIL
SCALE: 3/4" = 1'-0"

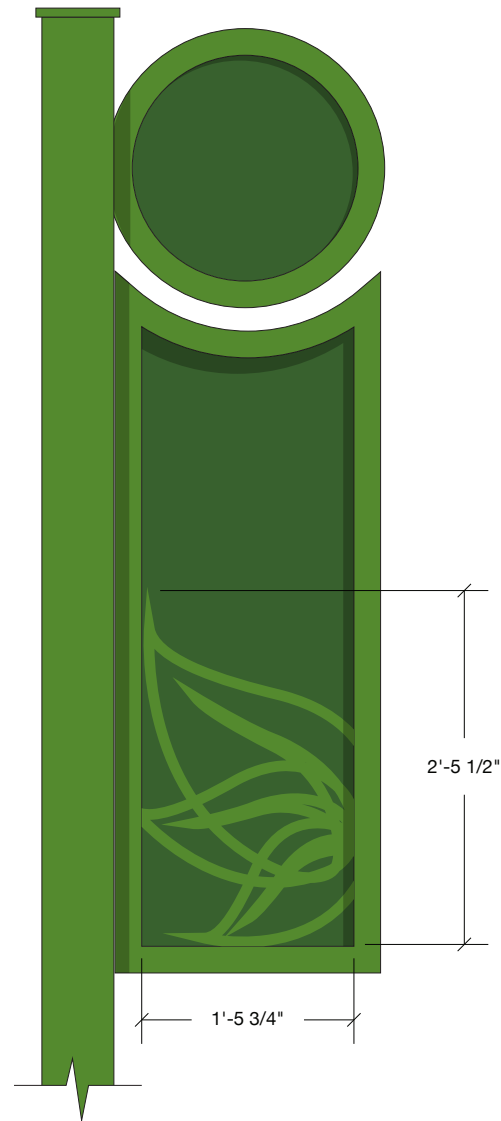


2 TRAILBLAZER SIGN - BACK ELEVATION DETAIL
SCALE: 3/4" = 1'-0"

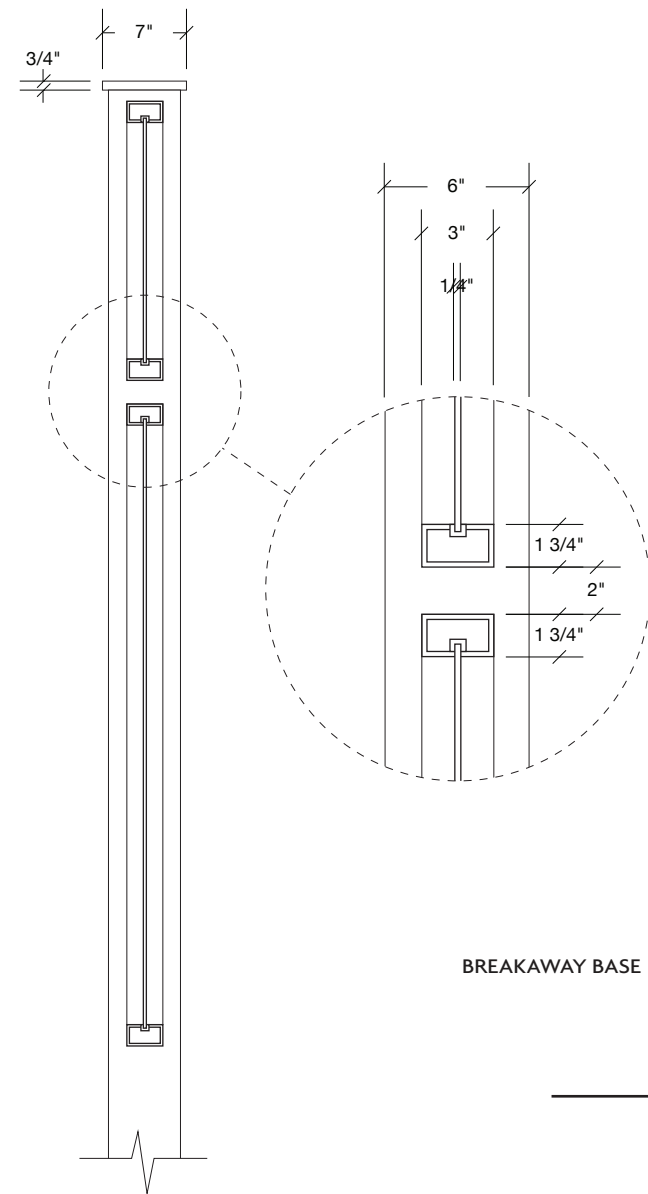



3 SECTION VIEW
SCALE: 3/4" = 1'-0"

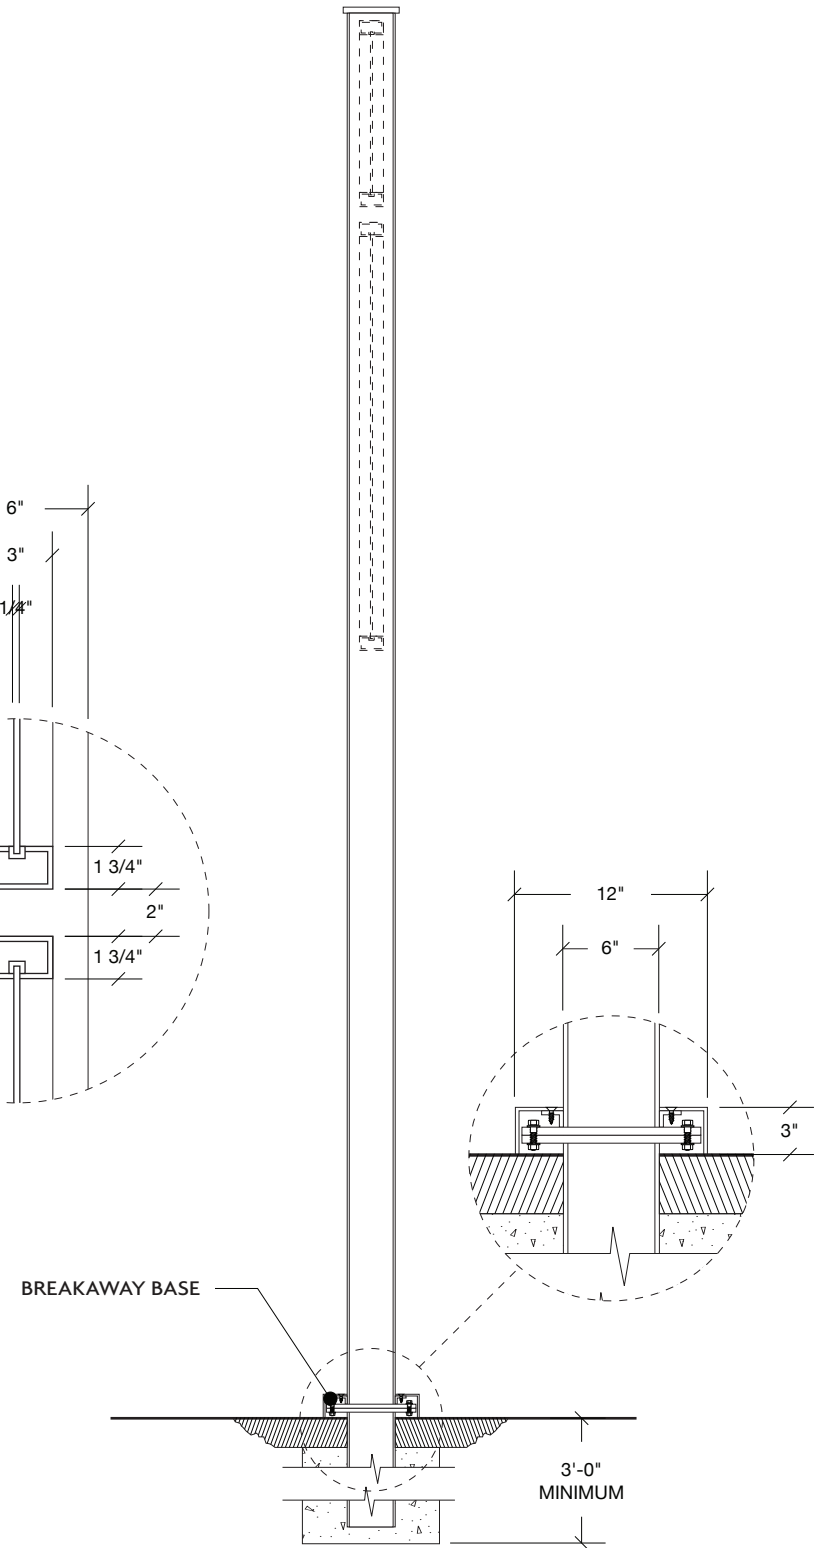


4 SECTION VIEW
SCALE: 3/4" = 1'-0"

 


4 TRAILBLAZER SIGN - PLAN VIEW
SCALE: 1/2" = 1'-0"

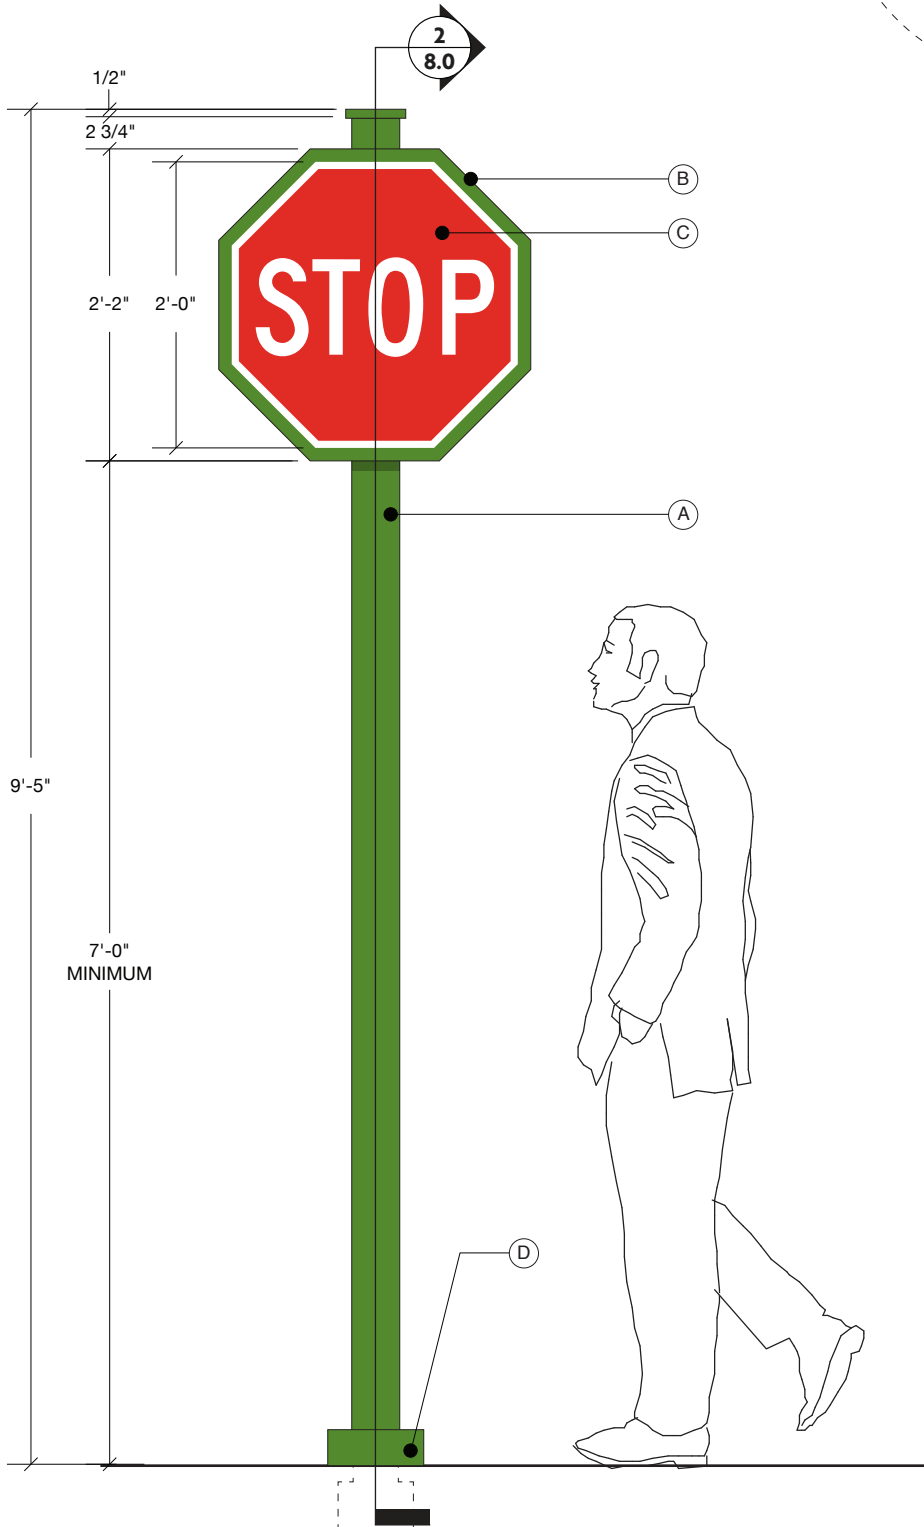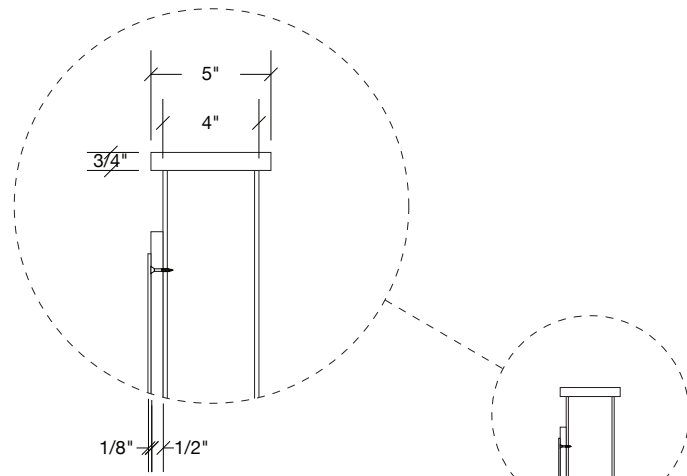

1 REGULATORY SIGN - FRONT ELEVATION
SCALE: 3/4" = 1'-0"

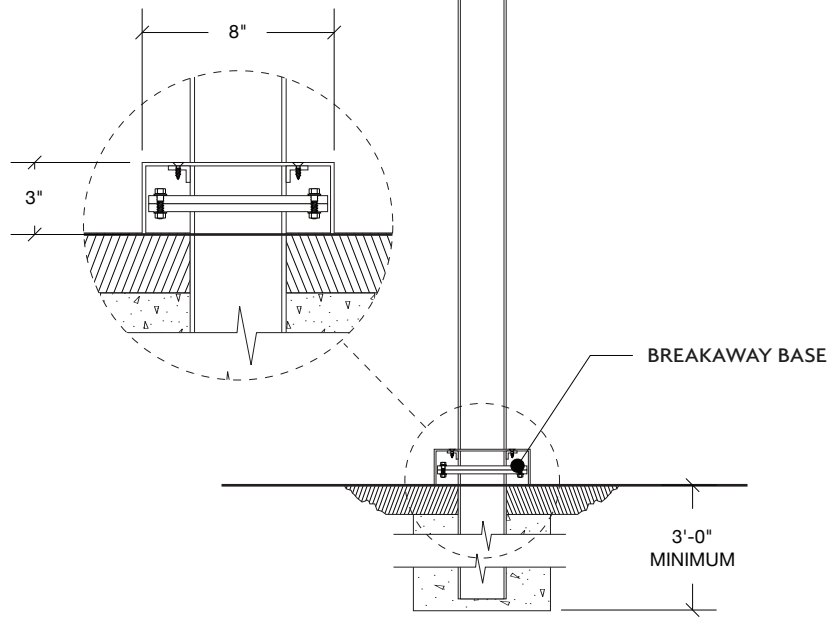

2 SECTION VIEW
SCALE: 3/4" = 1'-0"

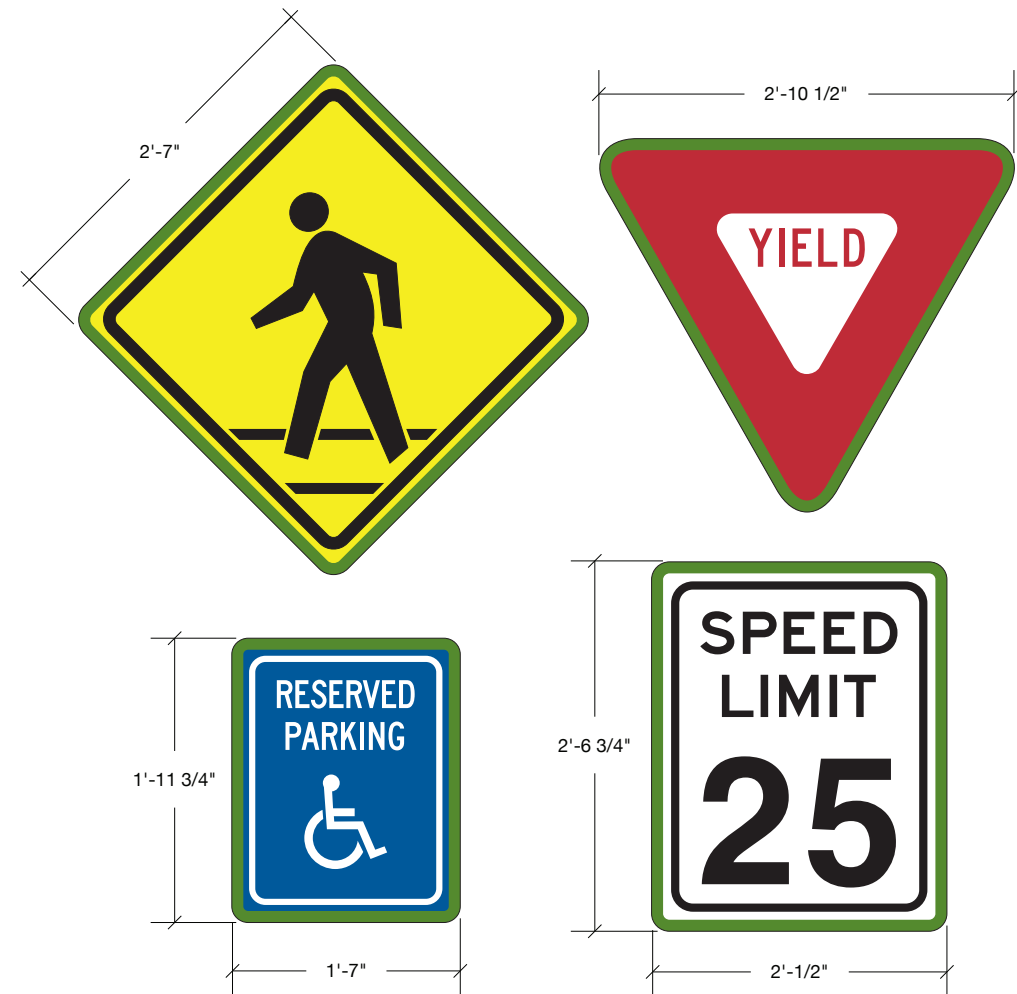

3 ALTERNATE LAYOUTS
SCALE: 3/4" = 1'-0"

MATERIALS & SPECIFICATIONS


- A - 4" SQUARE ALUMINUM TUBE POST WITH .75" THICK ALUMINUM CAP, PAINTED P1
- B - .5" THICK ALUMINUM SIGN BACKER PANEL, PAINTED P1
- C - .125" THICK DOT SIGN PANEL
- D - FABRICATED ALUMINUM ESCUTCHEON COVER, PAINTED P1

INSTALL:


- ALL STRUCTURAL COMPONENTS TO BE VERIFIED BY ENGINEER
- BACKFILL AS REQUIRED

NOTES:


- ALL LOCATIONS WILL REQUIRE ADDITIONAL REVIEW TO DETERMINE EXACT ORIENTATION AND PLACEMENT.

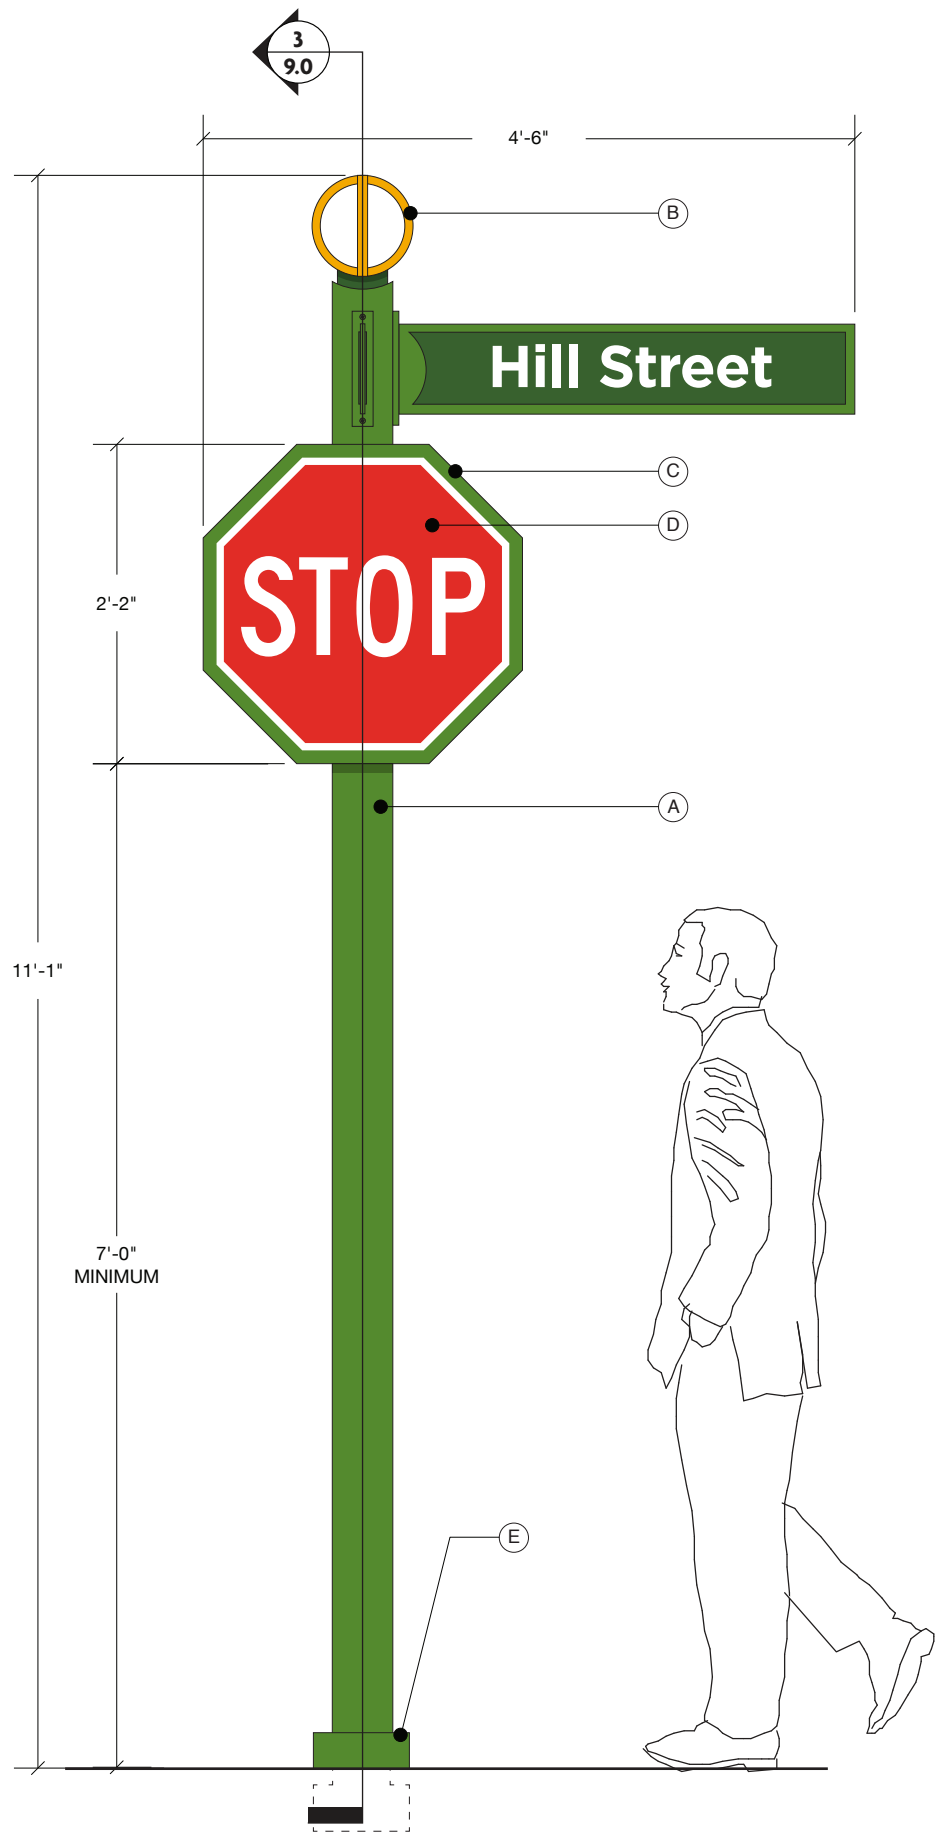

1 REGULATORY/STREETNAME SIGN - FRONT ELEVATION
SCALE: 3/4" = 1'-0"

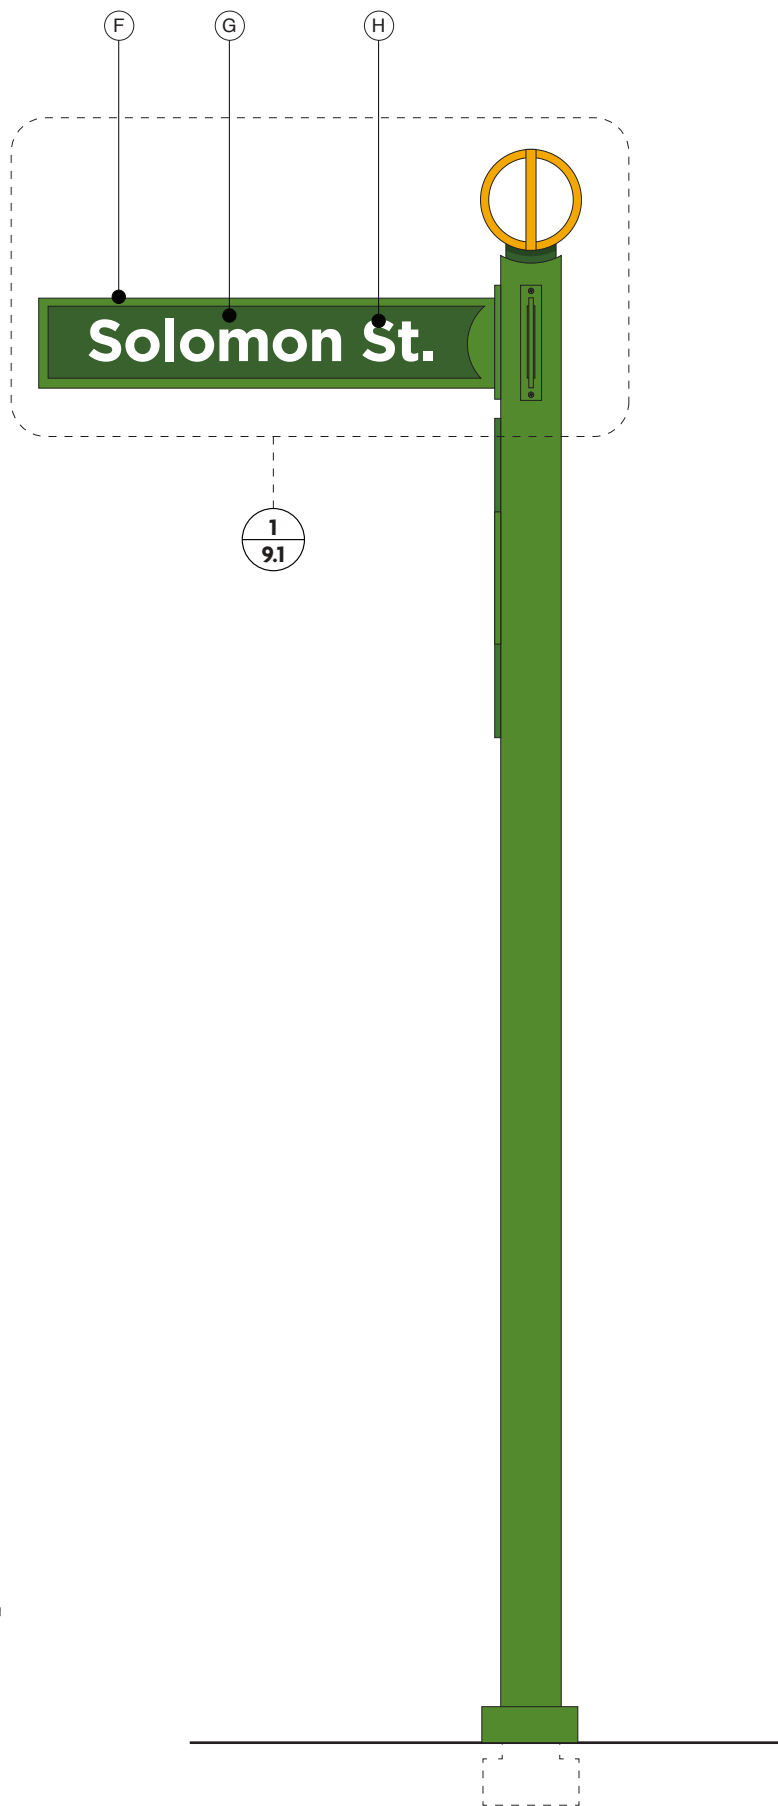

2 REGULATORY/STREETNAME SIGN - SIDE ELEVATION
SCALE: 3/4" = 1'-0"

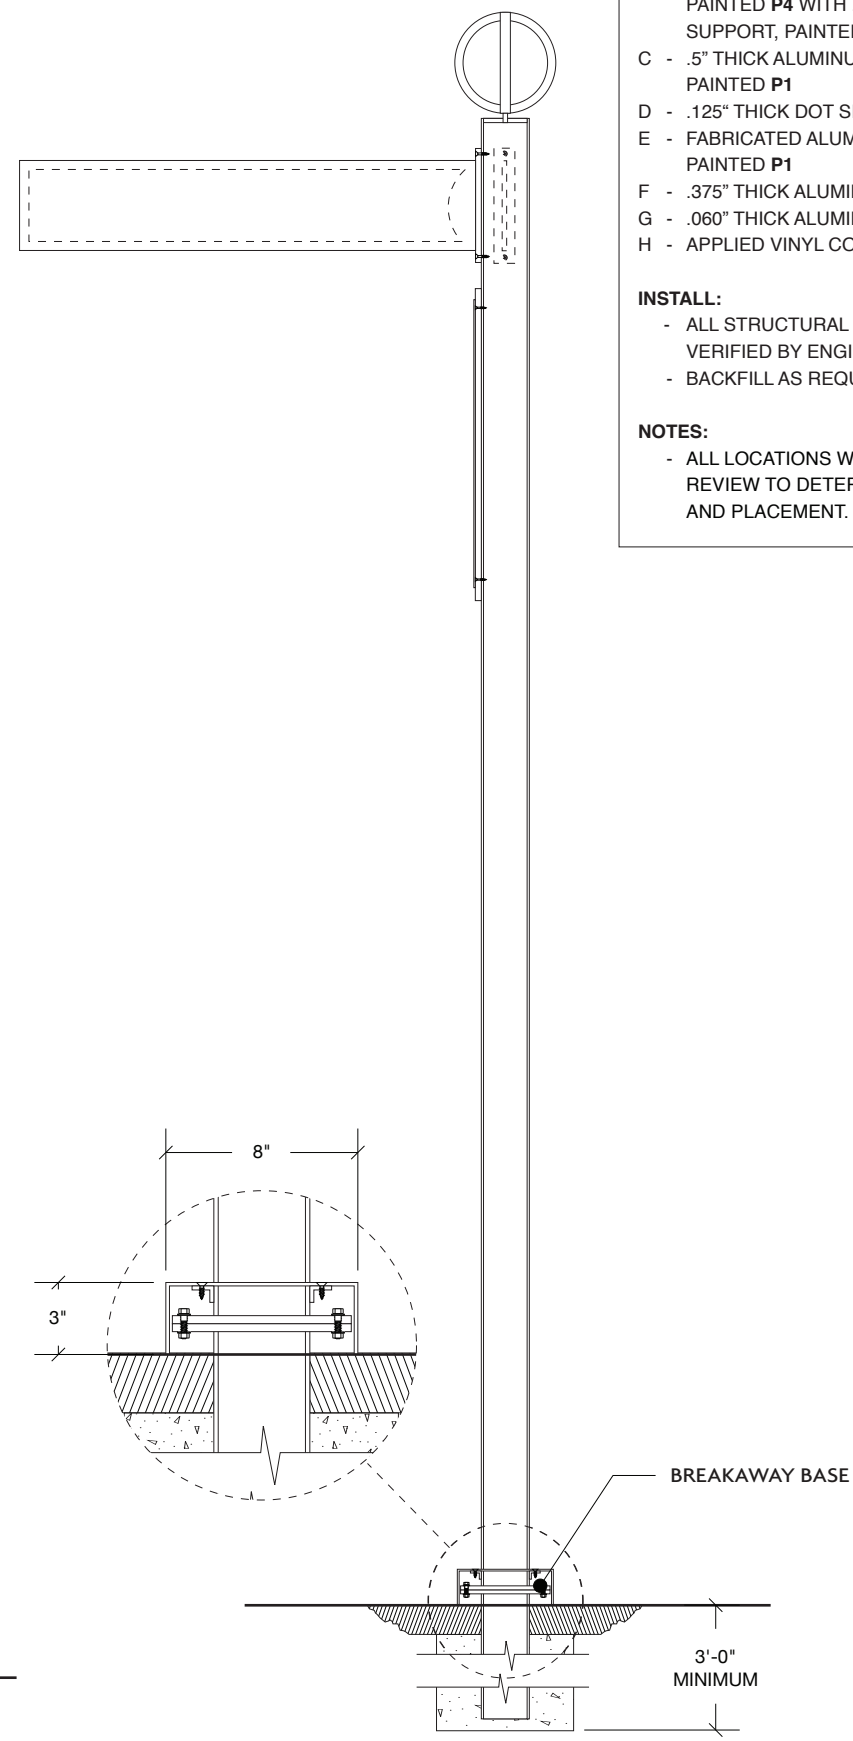


3 SECTION VIEW
SCALE: 3/4" = 1'-0"

MATERIALS & SPECIFICATIONS


- A - 6" SQUARE ALUMINUM TUBE POST WITH SCALLOPED TOP, PAINTED P1
- B - FABRICATED .75" THICK ALUMINUM FINIAL, PAINTED P4 WITH .5" THICK ALUMINUM SUPPORT, PAINTED P2
- C - .5" THICK ALUMINUM SIGN BACKER PANEL, PAINTED P1
- D - .125" THICK DOT SIGN PANEL
- E - FABRICATED ALUMINUM ESCUTCHEON COVER, PAINTED P1
- F - .375" THICK ALUMINUM BLADE SIGN, PAINTED P1
- G - .060" THICK ALUMINUM SIGN PNAEL, PAINTED P2
- H - APPLIED VINYL COPY, V2

- INSTALL:**
- ALL STRUCTURAL COMPONENTS TO BE VERIFIED BY ENGINEER
 - BACKFILL AS REQUIRED


- NOTES:**
- ALL LOCATIONS WILL REQUIRE ADDITIONAL REVIEW TO DETERMINE EXACT ORIENTATION AND PLACEMENT.

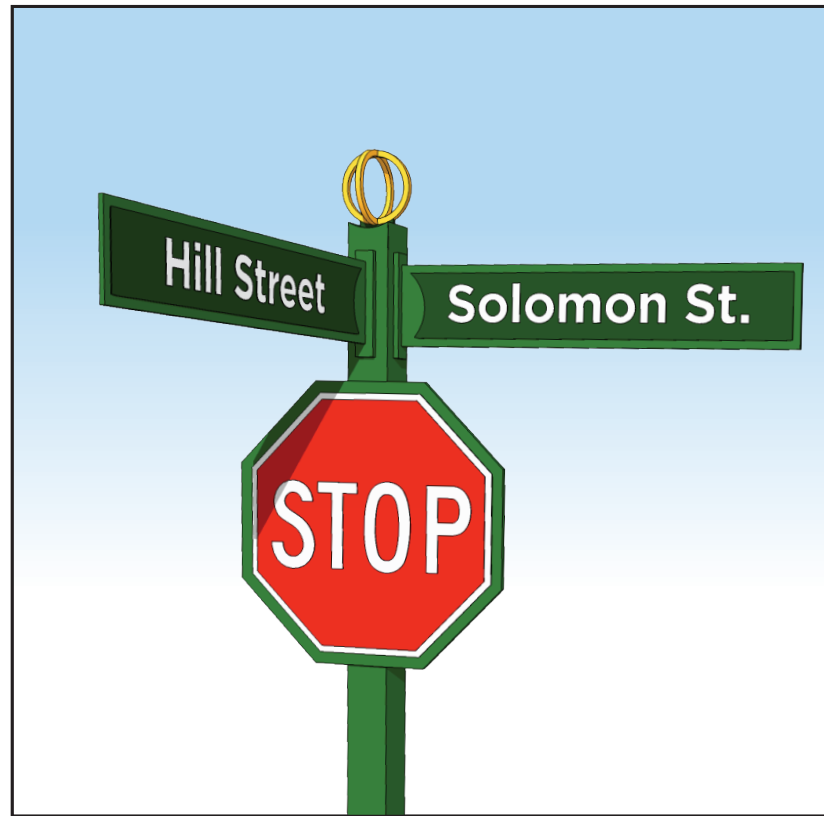

3 CONTEXTUAL RENDERING
SCALE: N/A

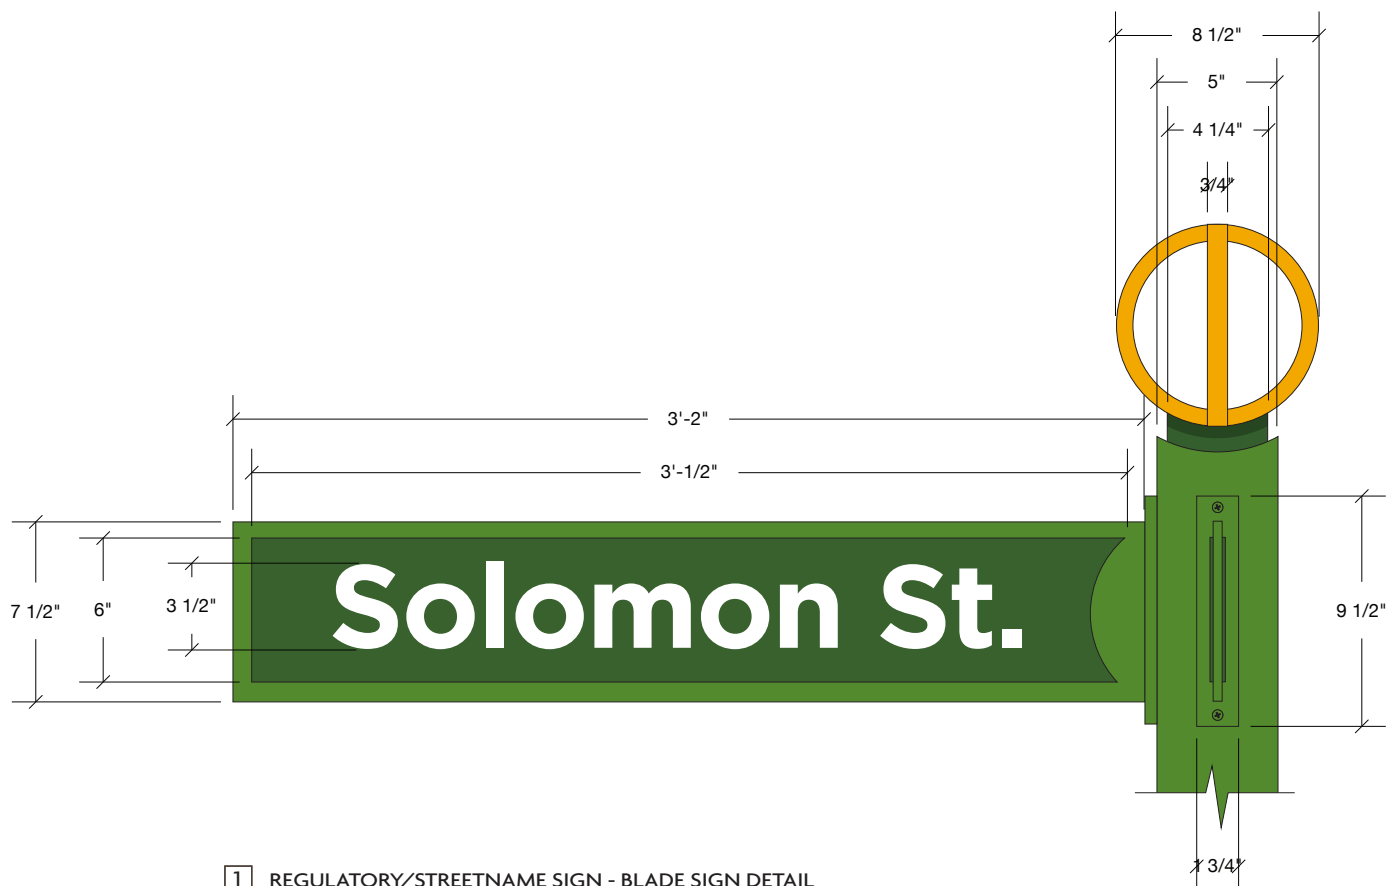

1 REGULATORY/STREETNAME SIGN - BLADE SIGN DETAIL
SCALE: 1 1/2" = 1'-0"

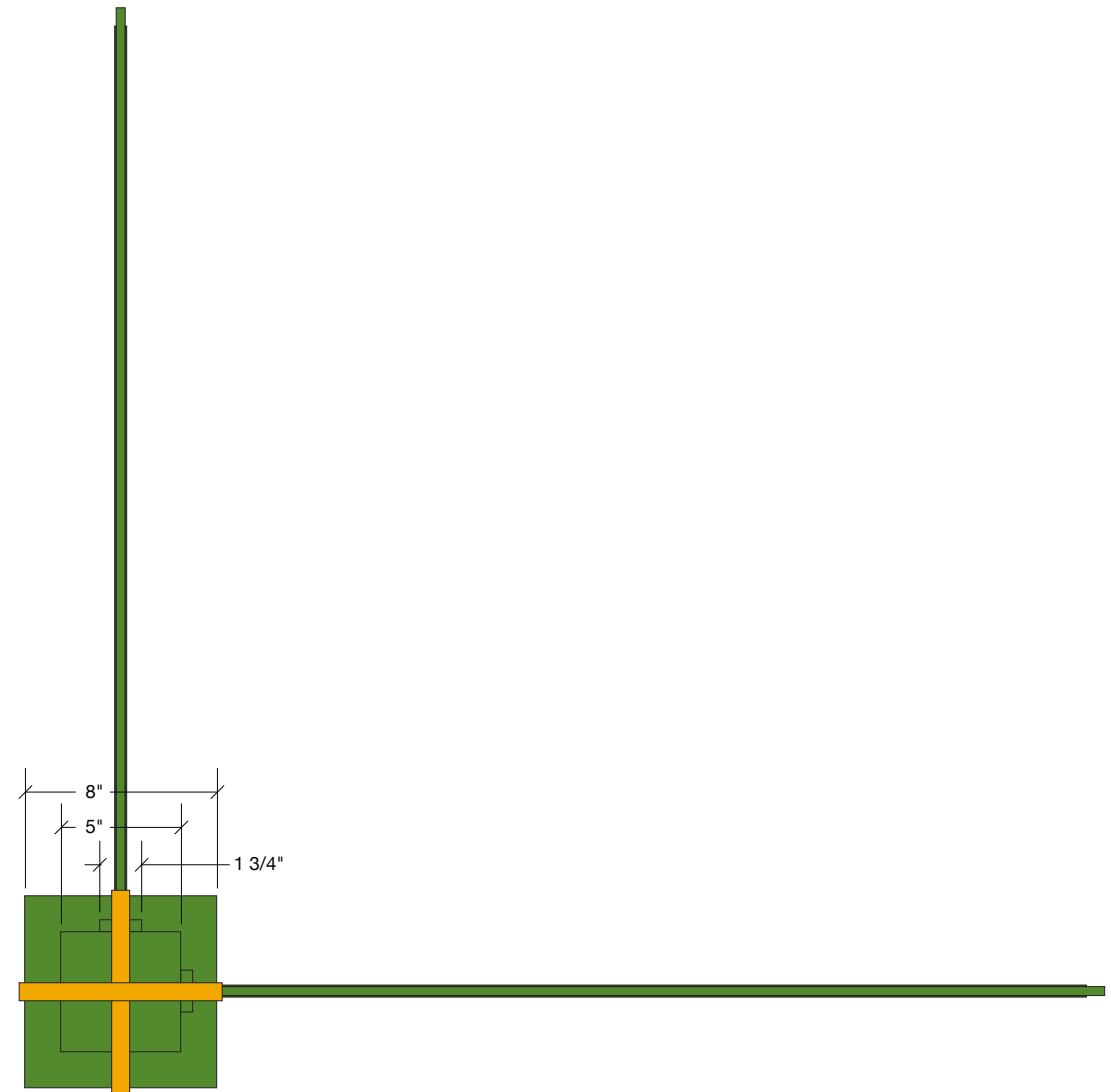

2 REGULATORY/STREETNAME SIGN - PLAN VIEW
SCALE: 1 1/2" = 1'-0"