



NOTES

LAYOUT MUST CONFORM TO MUTCD 2009.

TYPE III BARRICADES FULL WIDTH FOR ROAD CLOSURES


ROAD CLOSED ONLY REQUIRED ON ONE TYPE III BARRICADE AT EACH ROAD CLOSURE

LEGEND

-  WORK AREA
-  TRUCK ROUTE




NOT TO SCALE

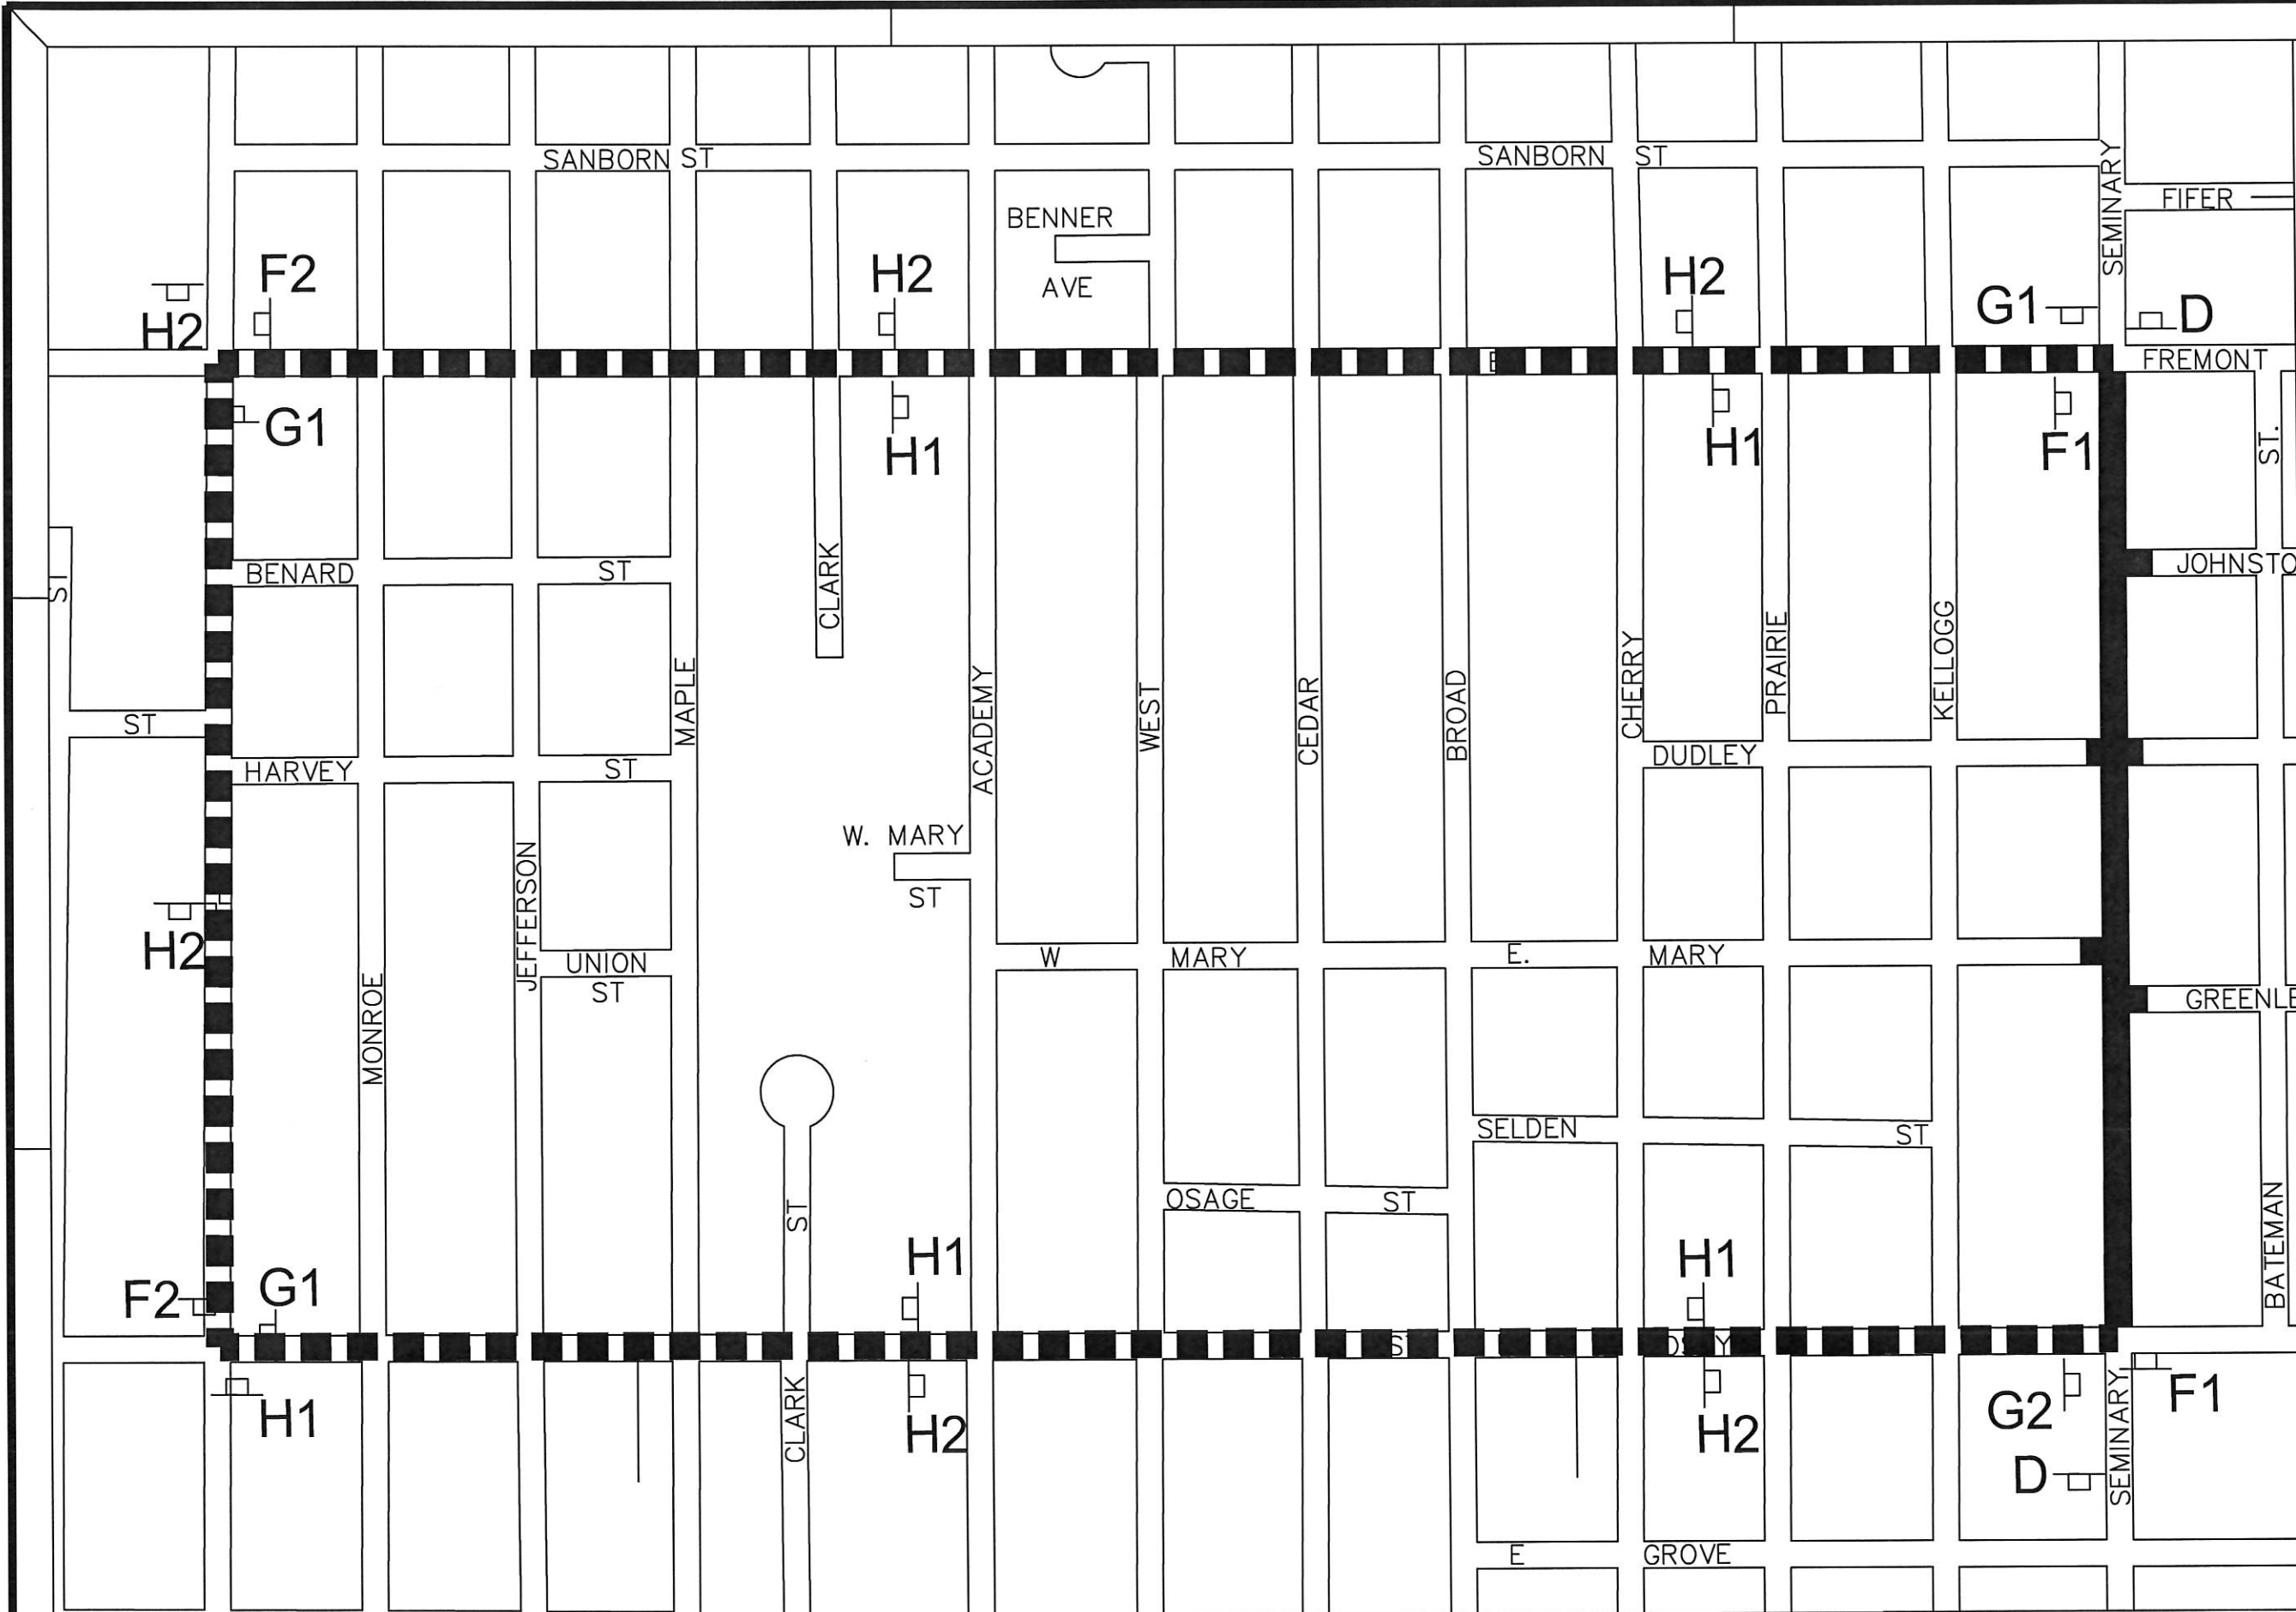

TRUCK ROUTE: STAGES 4-7
SEMINARY STREET

SECTION NO.	TOTAL SHEETS	SHEET NO.
15-00501-27-PV	64	33

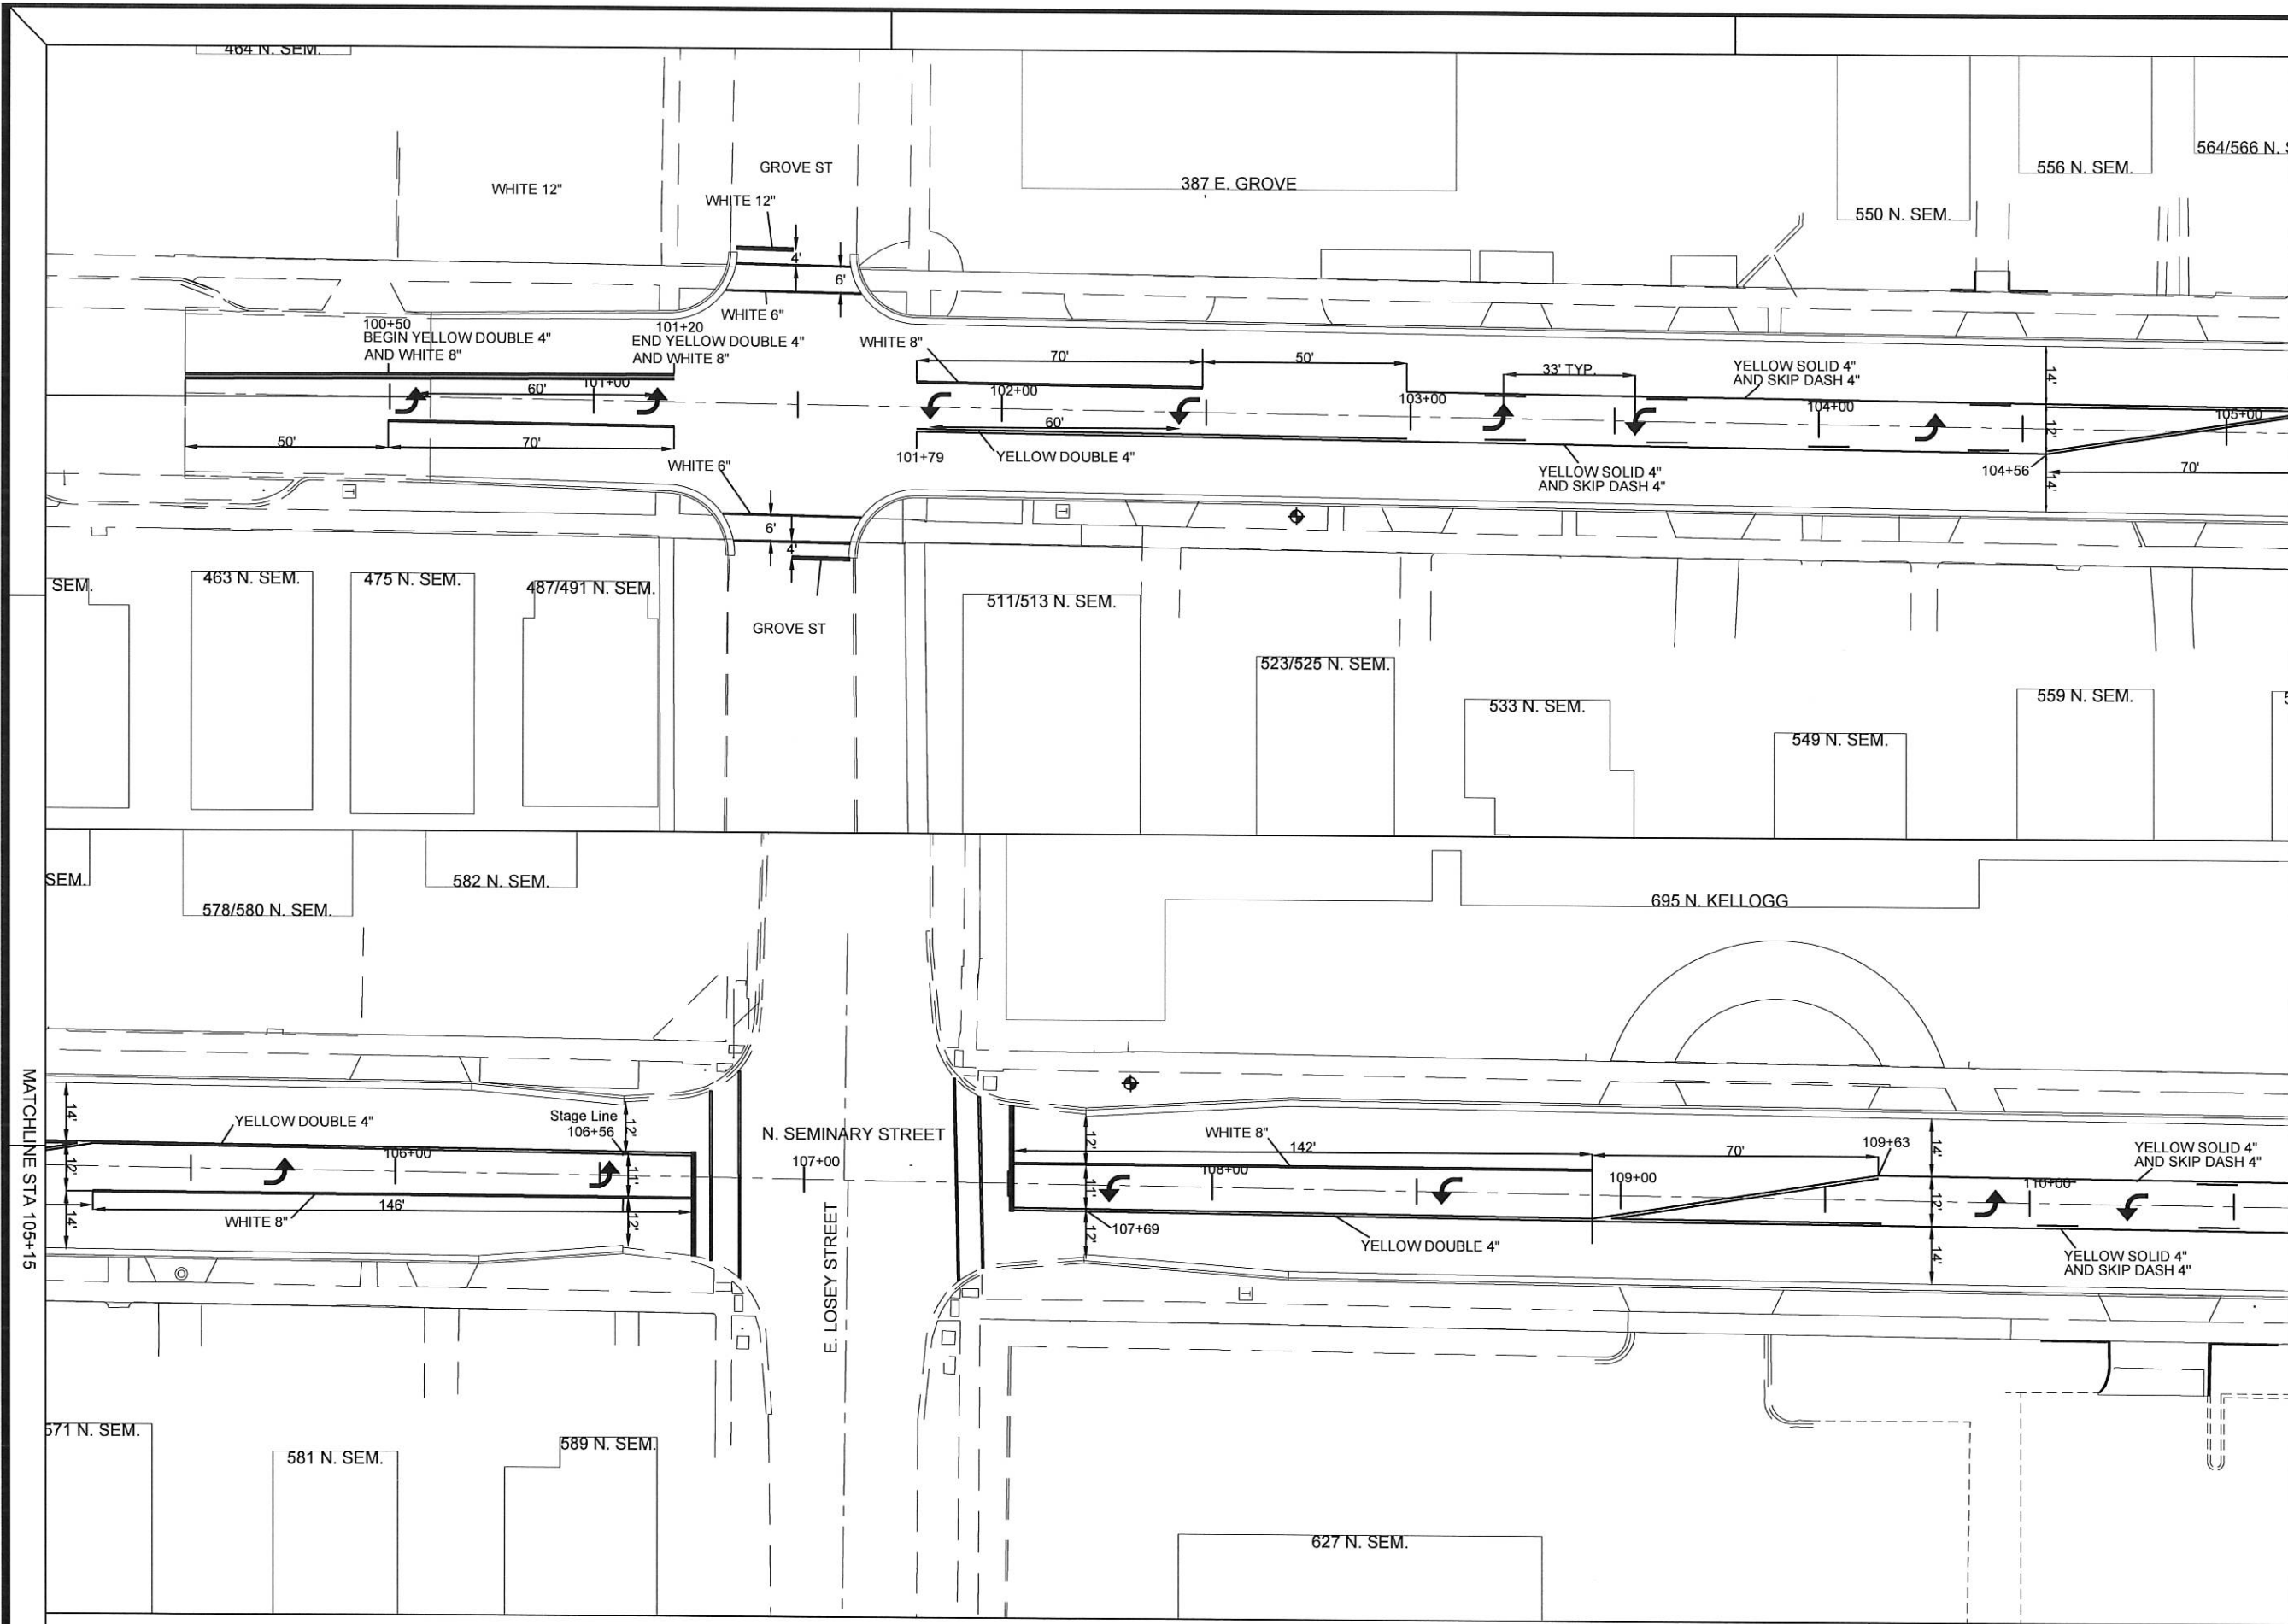

MATCHLINE STA 105+15

MATCHLINE STA 110+65


LEGEND

 BENCHMARK




MATCHLINE STA 105+15

PAVEMENT MARKINGS 1 SEMINARY STREET	SECTION NO.	TOTAL SHEETS	SHEET NO.
	15-00501-27-PV	64	34

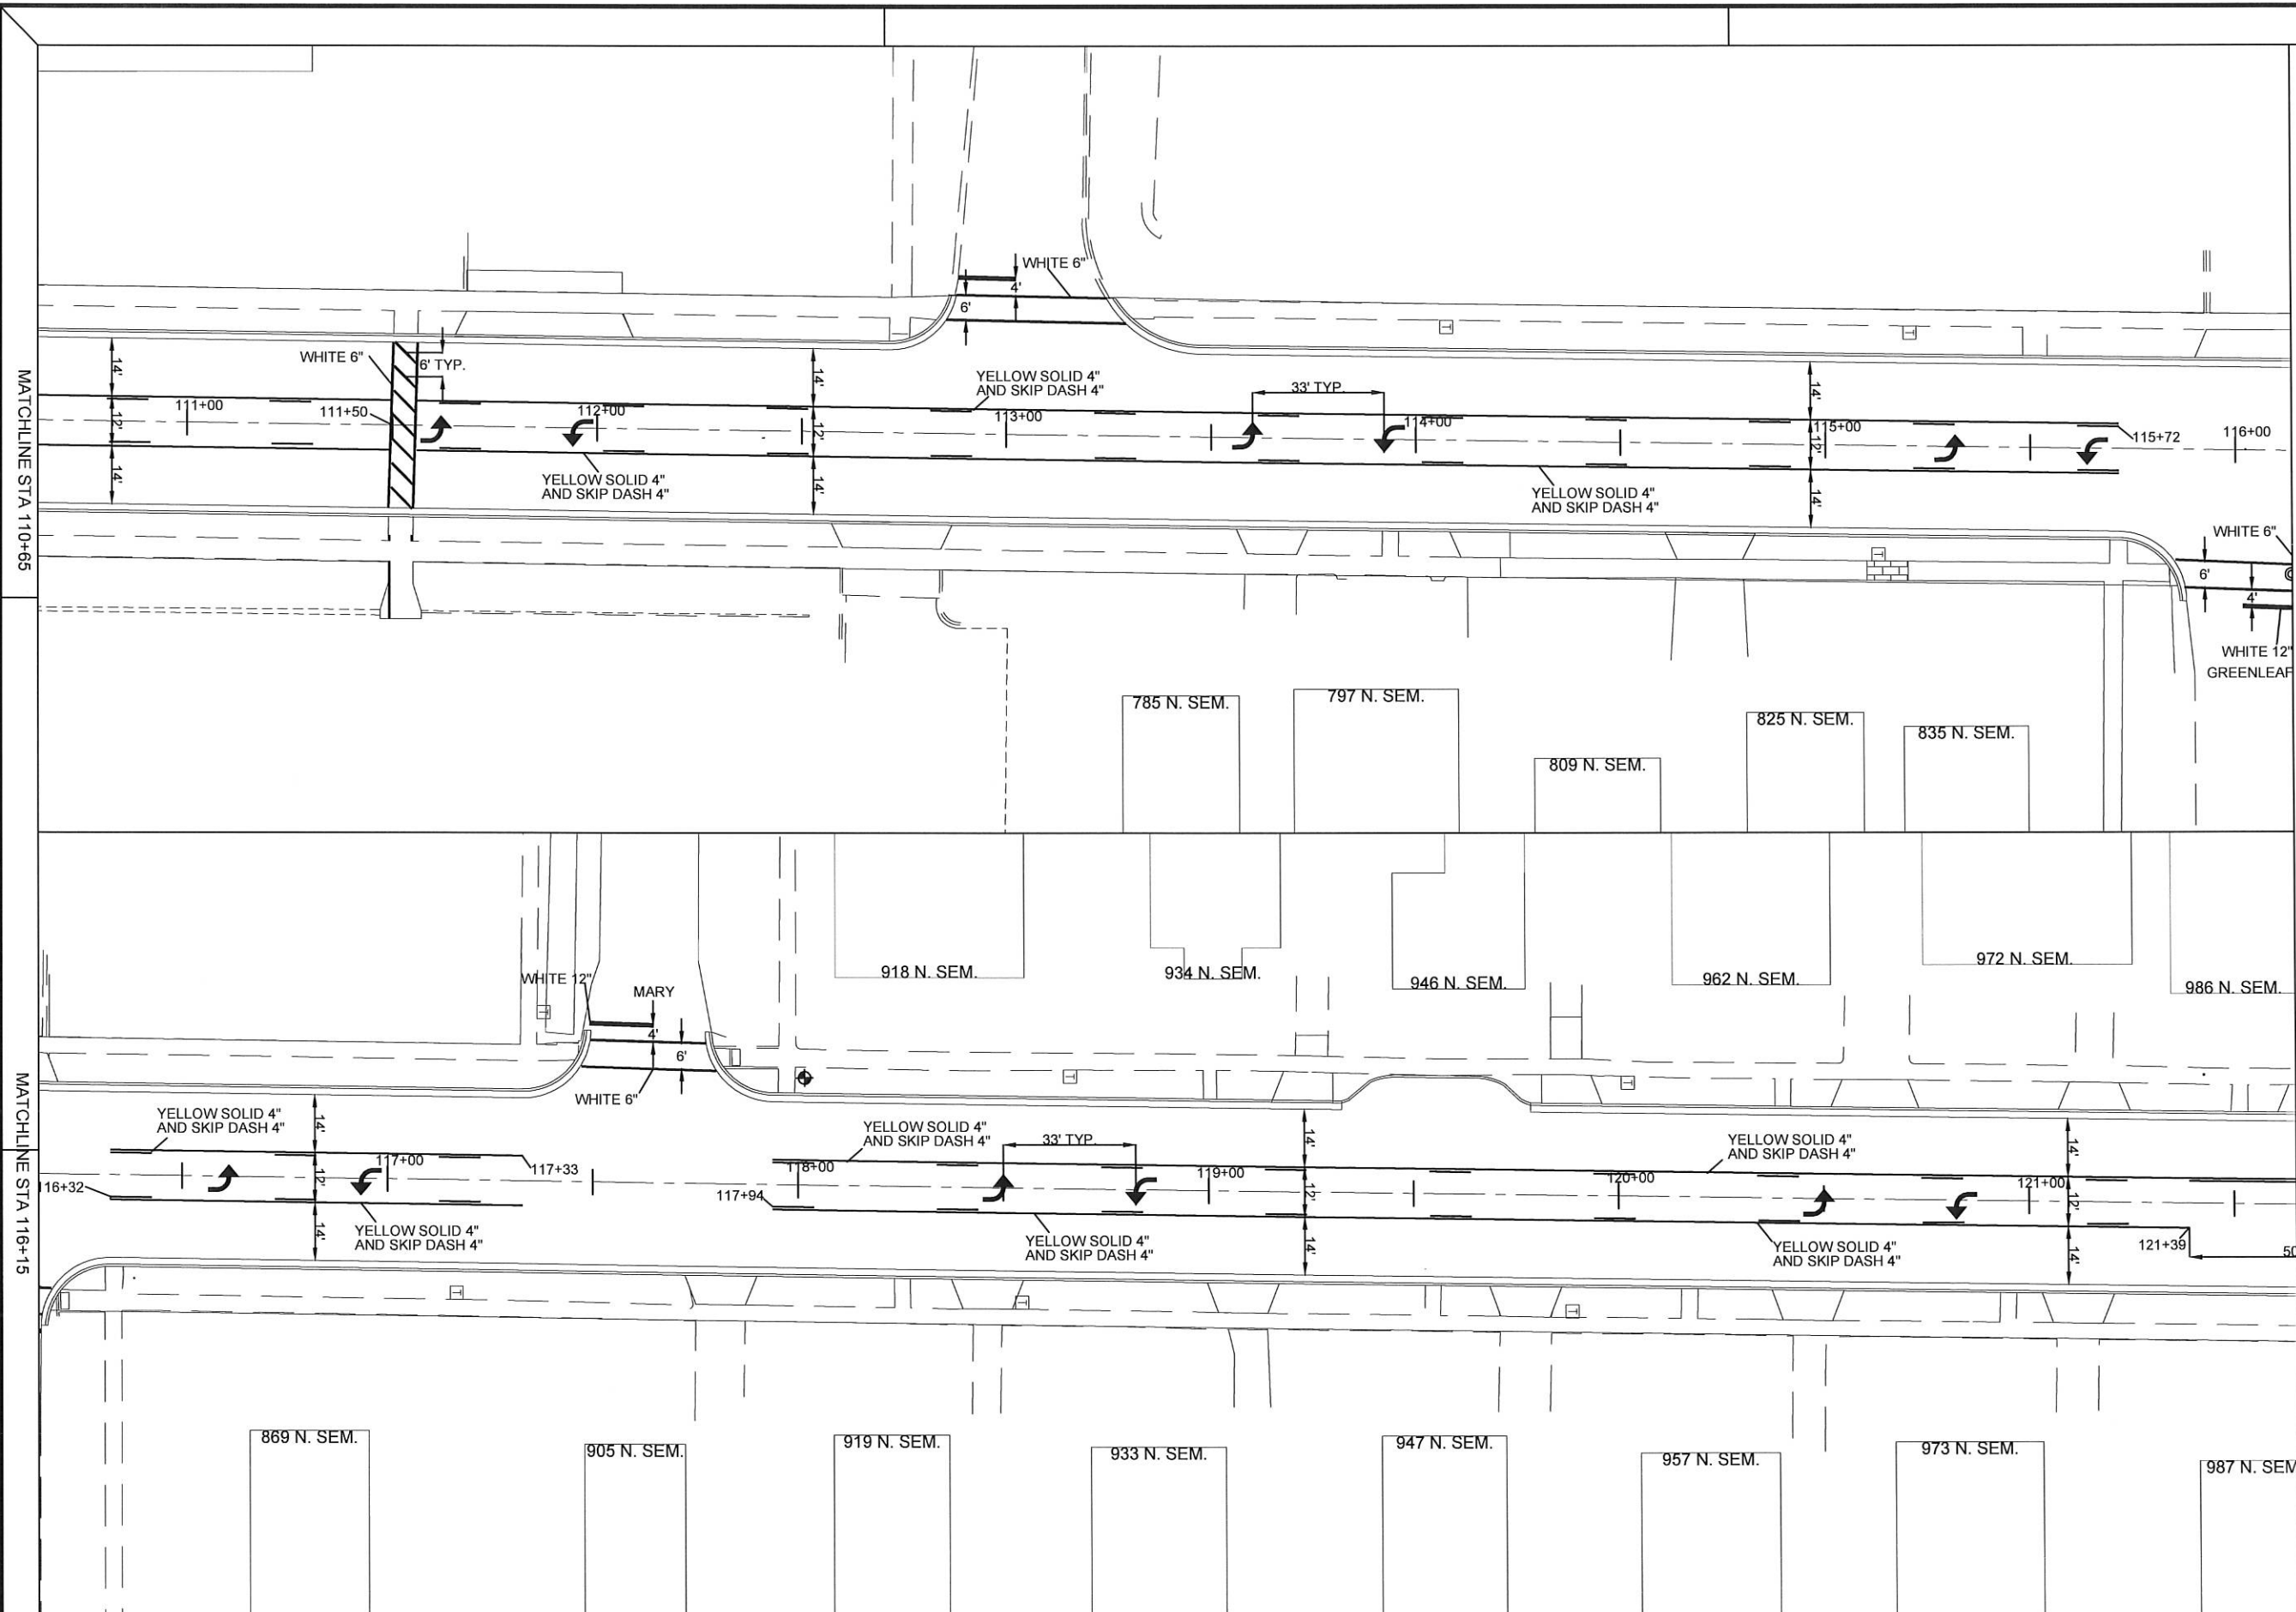

LEGEND
 BENCHMARK

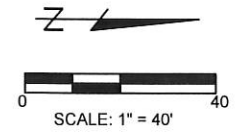


MATCHLINE STA 110+65

MATCHLINE STA 116+15

MATCHLINE STA 116+15


MATCHLINE STA 121+65

PAVEMENT MARKINGS 2 SEMINARY STREET	SECTION NO.	TOTAL SHEETS	SHEET NO.
	15-00501-27-PV	64	35


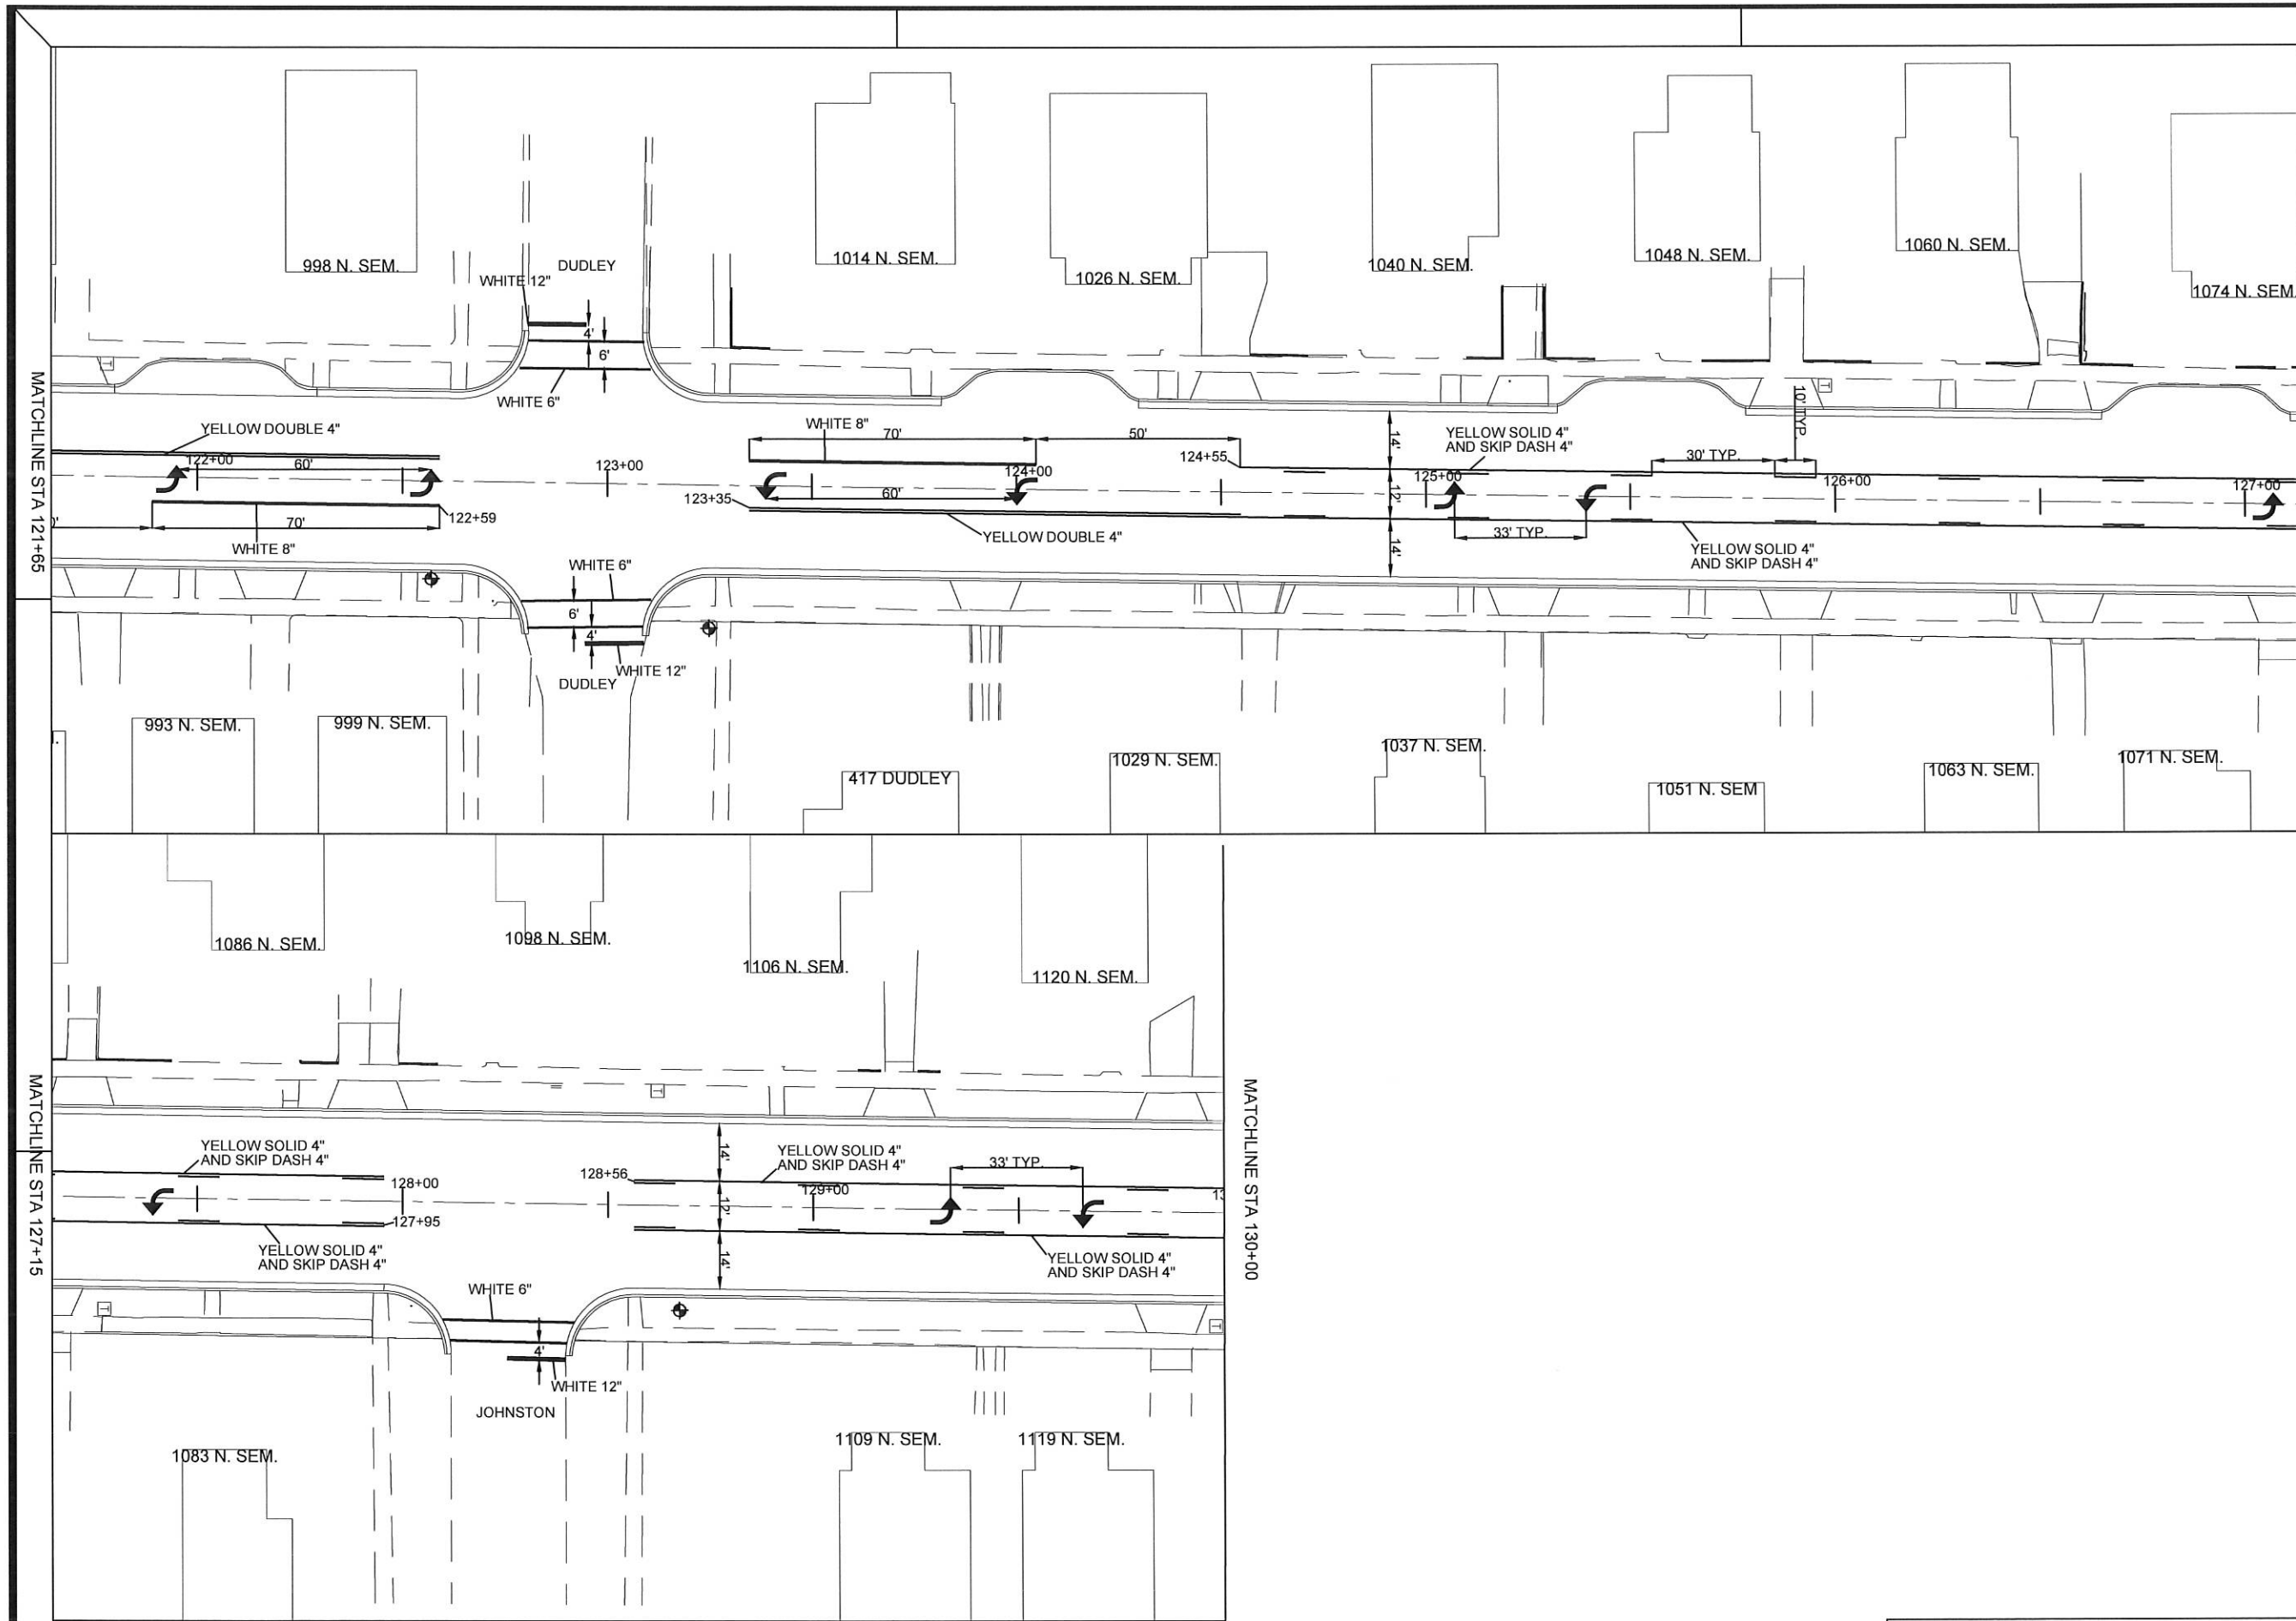


MATCHLINE STA 27+15

LEGEND
 BENCHMARK

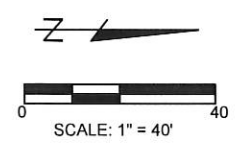


PAVEMENT MARKINGS 3 SEMINARY STREET	SECTION NO.	TOTAL SHEETS	SHEET NO.
	15-00501-27-PV	64	36

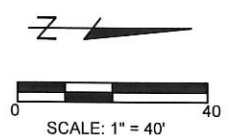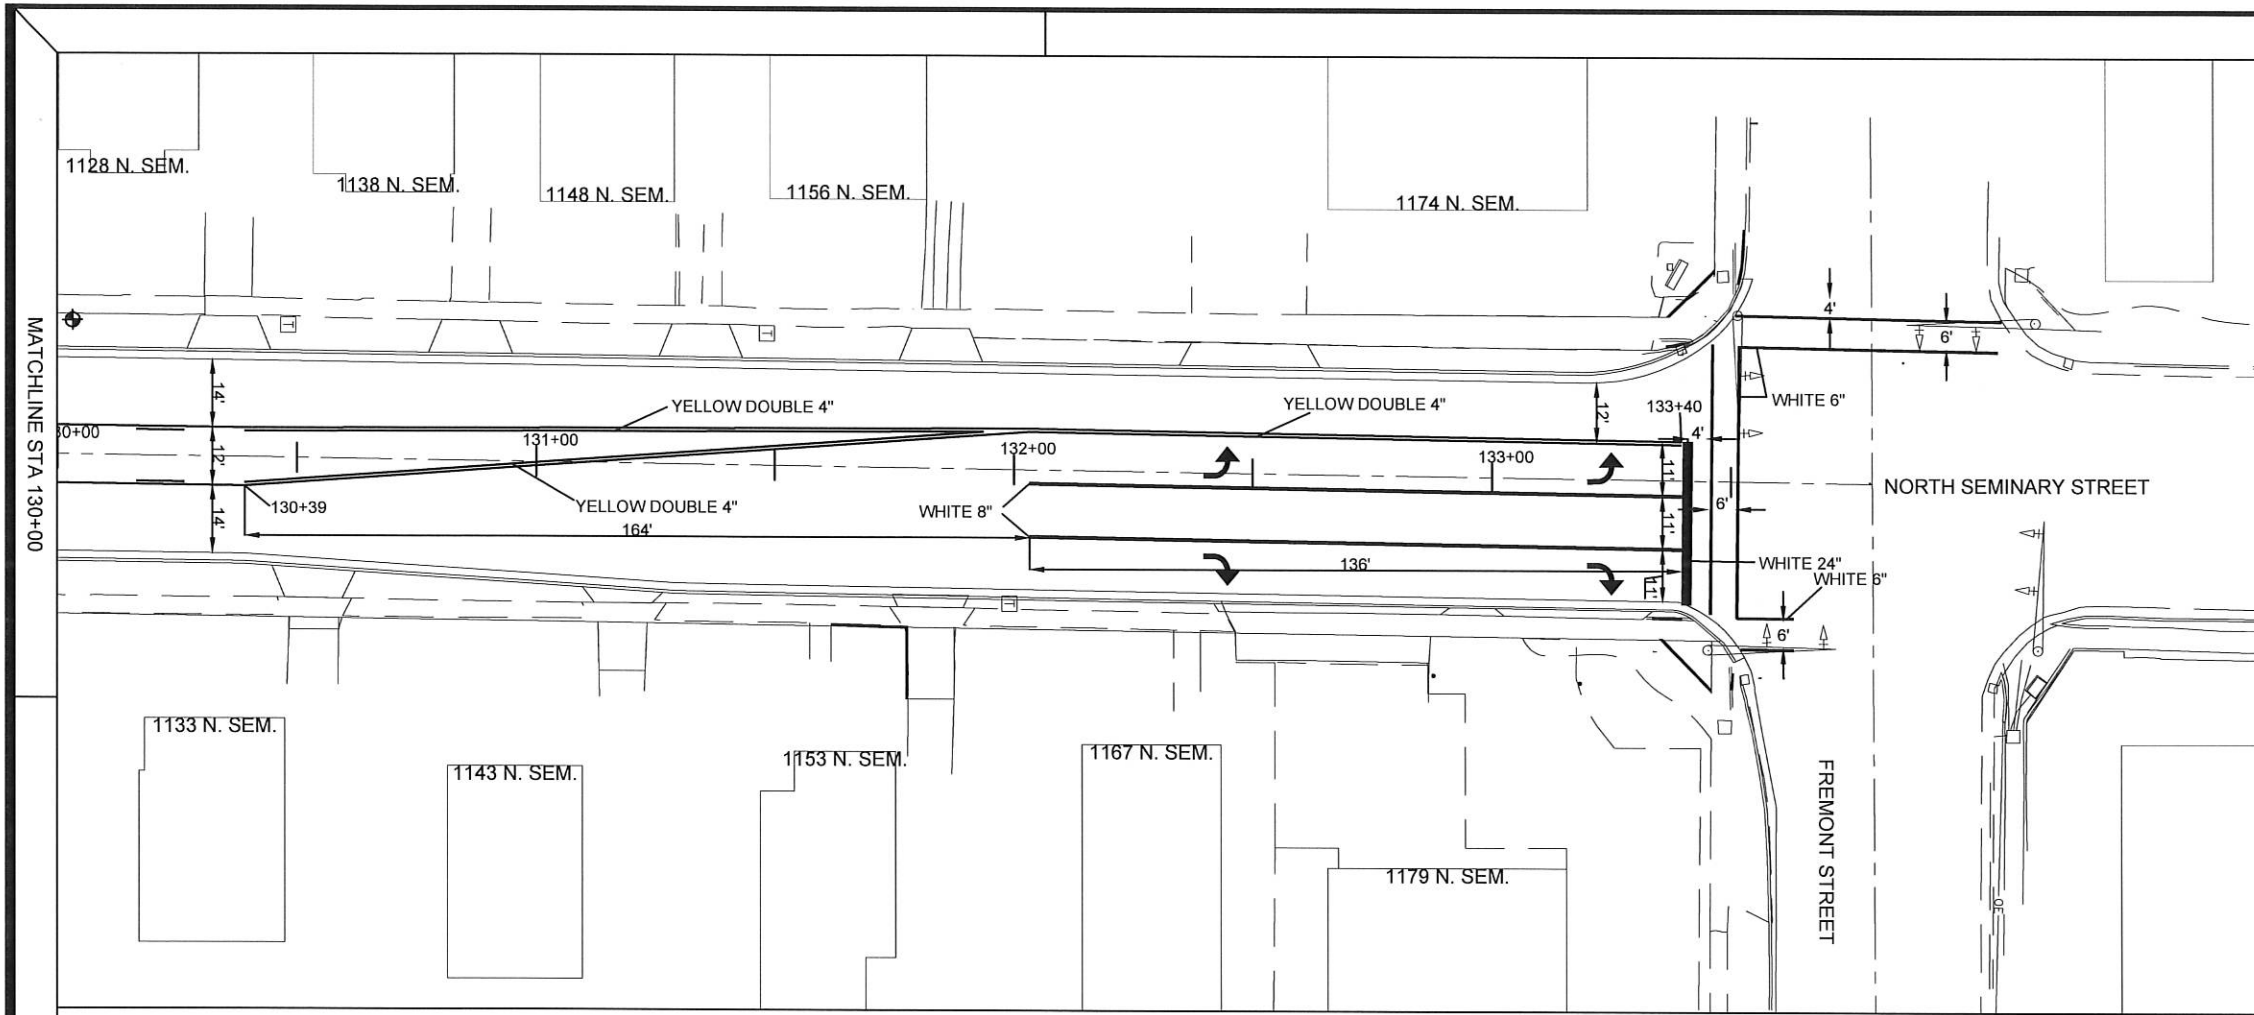

PAVEMENT MARKINGS 4	SECTION NO.	TOTAL SHEETS	SHEET NO.
SEMINARY STREET	15-00501-27-PV	64	37


CURB WALL SPL DETAIL
NOT TO SCALE

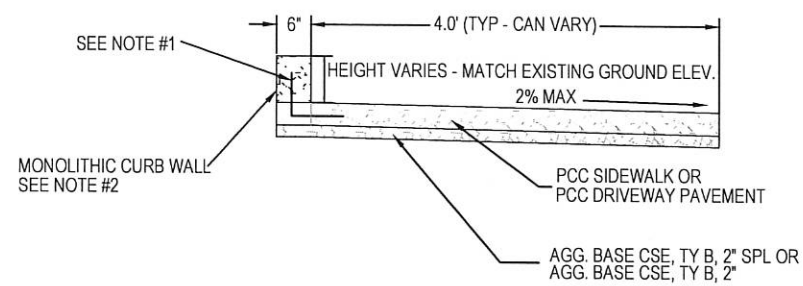


NOTE #1: ANY CURB WALL TALLER THAN 6" REQUIRES THE INSTALLATION OF #4 EPOXY COATED REBAR AS FOLLOWS
*6"-9" TALL - 6" CENTERS AS DEPICTED IN DETAIL A
**OVER 9" TALL - 24" CENTERS AS DEPICTED IN DETAIL B
(COST INCLUDED IN CURB WALL SPL)

NOTE #2: MEASUREMENT FOR PAYMENT= LENGTH X HEIGHT (SF)
SEE SPECIAL PROVISIONS FOR MORE INFO.

DETAIL A (6"-9")

 


DETAIL B (OVER 9")

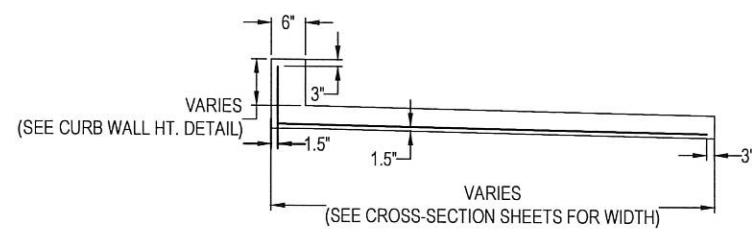


BUMP OUT DETAIL
NOT TO SCALE


PLAN VIEW

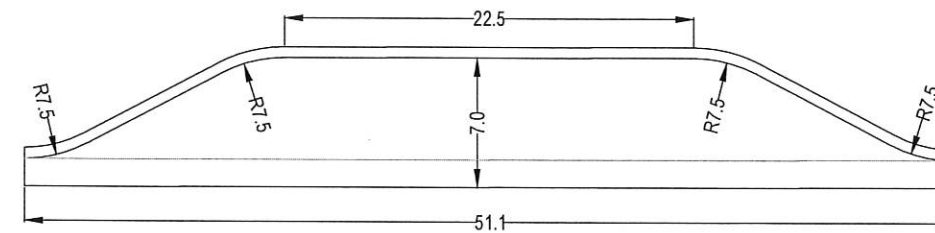


CROSS-SECTION VIEW

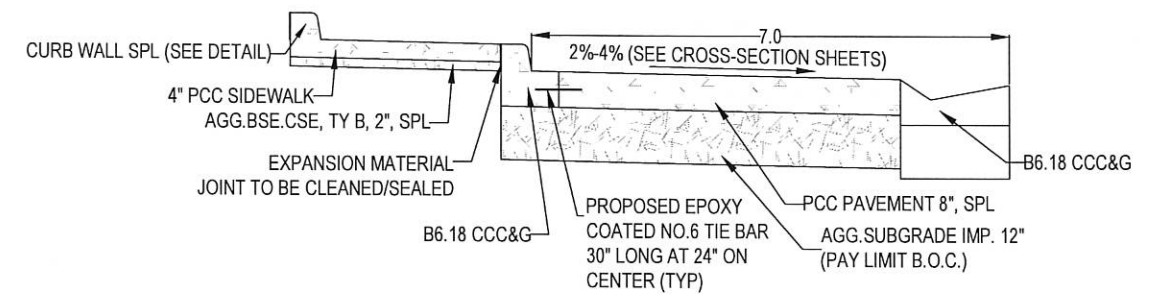

CONCRETE STEPS DETAIL
NOT TO SCALE
PROFILE VIEW

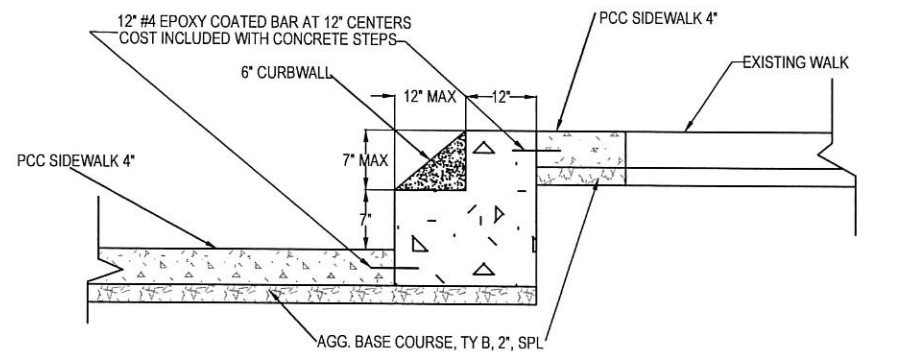


PLAN VIEW

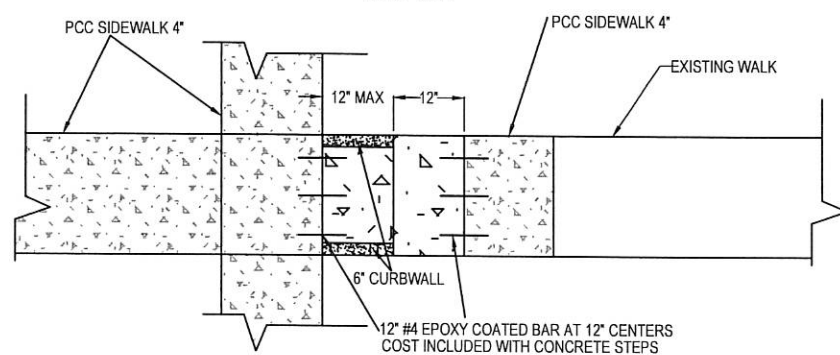


NOTES:
1) IF THE RISE OF THE STEPS EXCEEDS 14" OR THE RUN EXCEEDS 24", ADJUSTMENTS WILL BE MADE IN THE FIELD
2) WIDTH SHALL MATCH EXISTING STEPS FOR OPENING
3) STEPS SHALL INCLUDE CURB WALL WHERE NECESSARY TO RETAIN SOILS (MATCH EXISTING)

DRIVEWAY TYPICAL DETAIL
NOT TO SCALE

PLAN VIEW

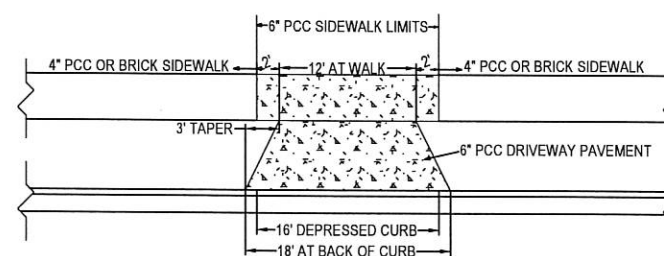

PROFILE VIEW

 


NOTE: ALL DRIVEWAY APRON WIDTHS ARE 12' AT SIDEWALK UNLESS NOTED IN THE PLAN AND PROFILE SHEETS.

DETAIL SHEET 1	F.A.U. ROUTE	SECTION NO.	TOTAL SHEETS	SHEET NO.
SEMINARY STREET	6801	15-00501-27-PV	64	38

CURB WALL HEIGHT DETAIL


NOT TO SCALE

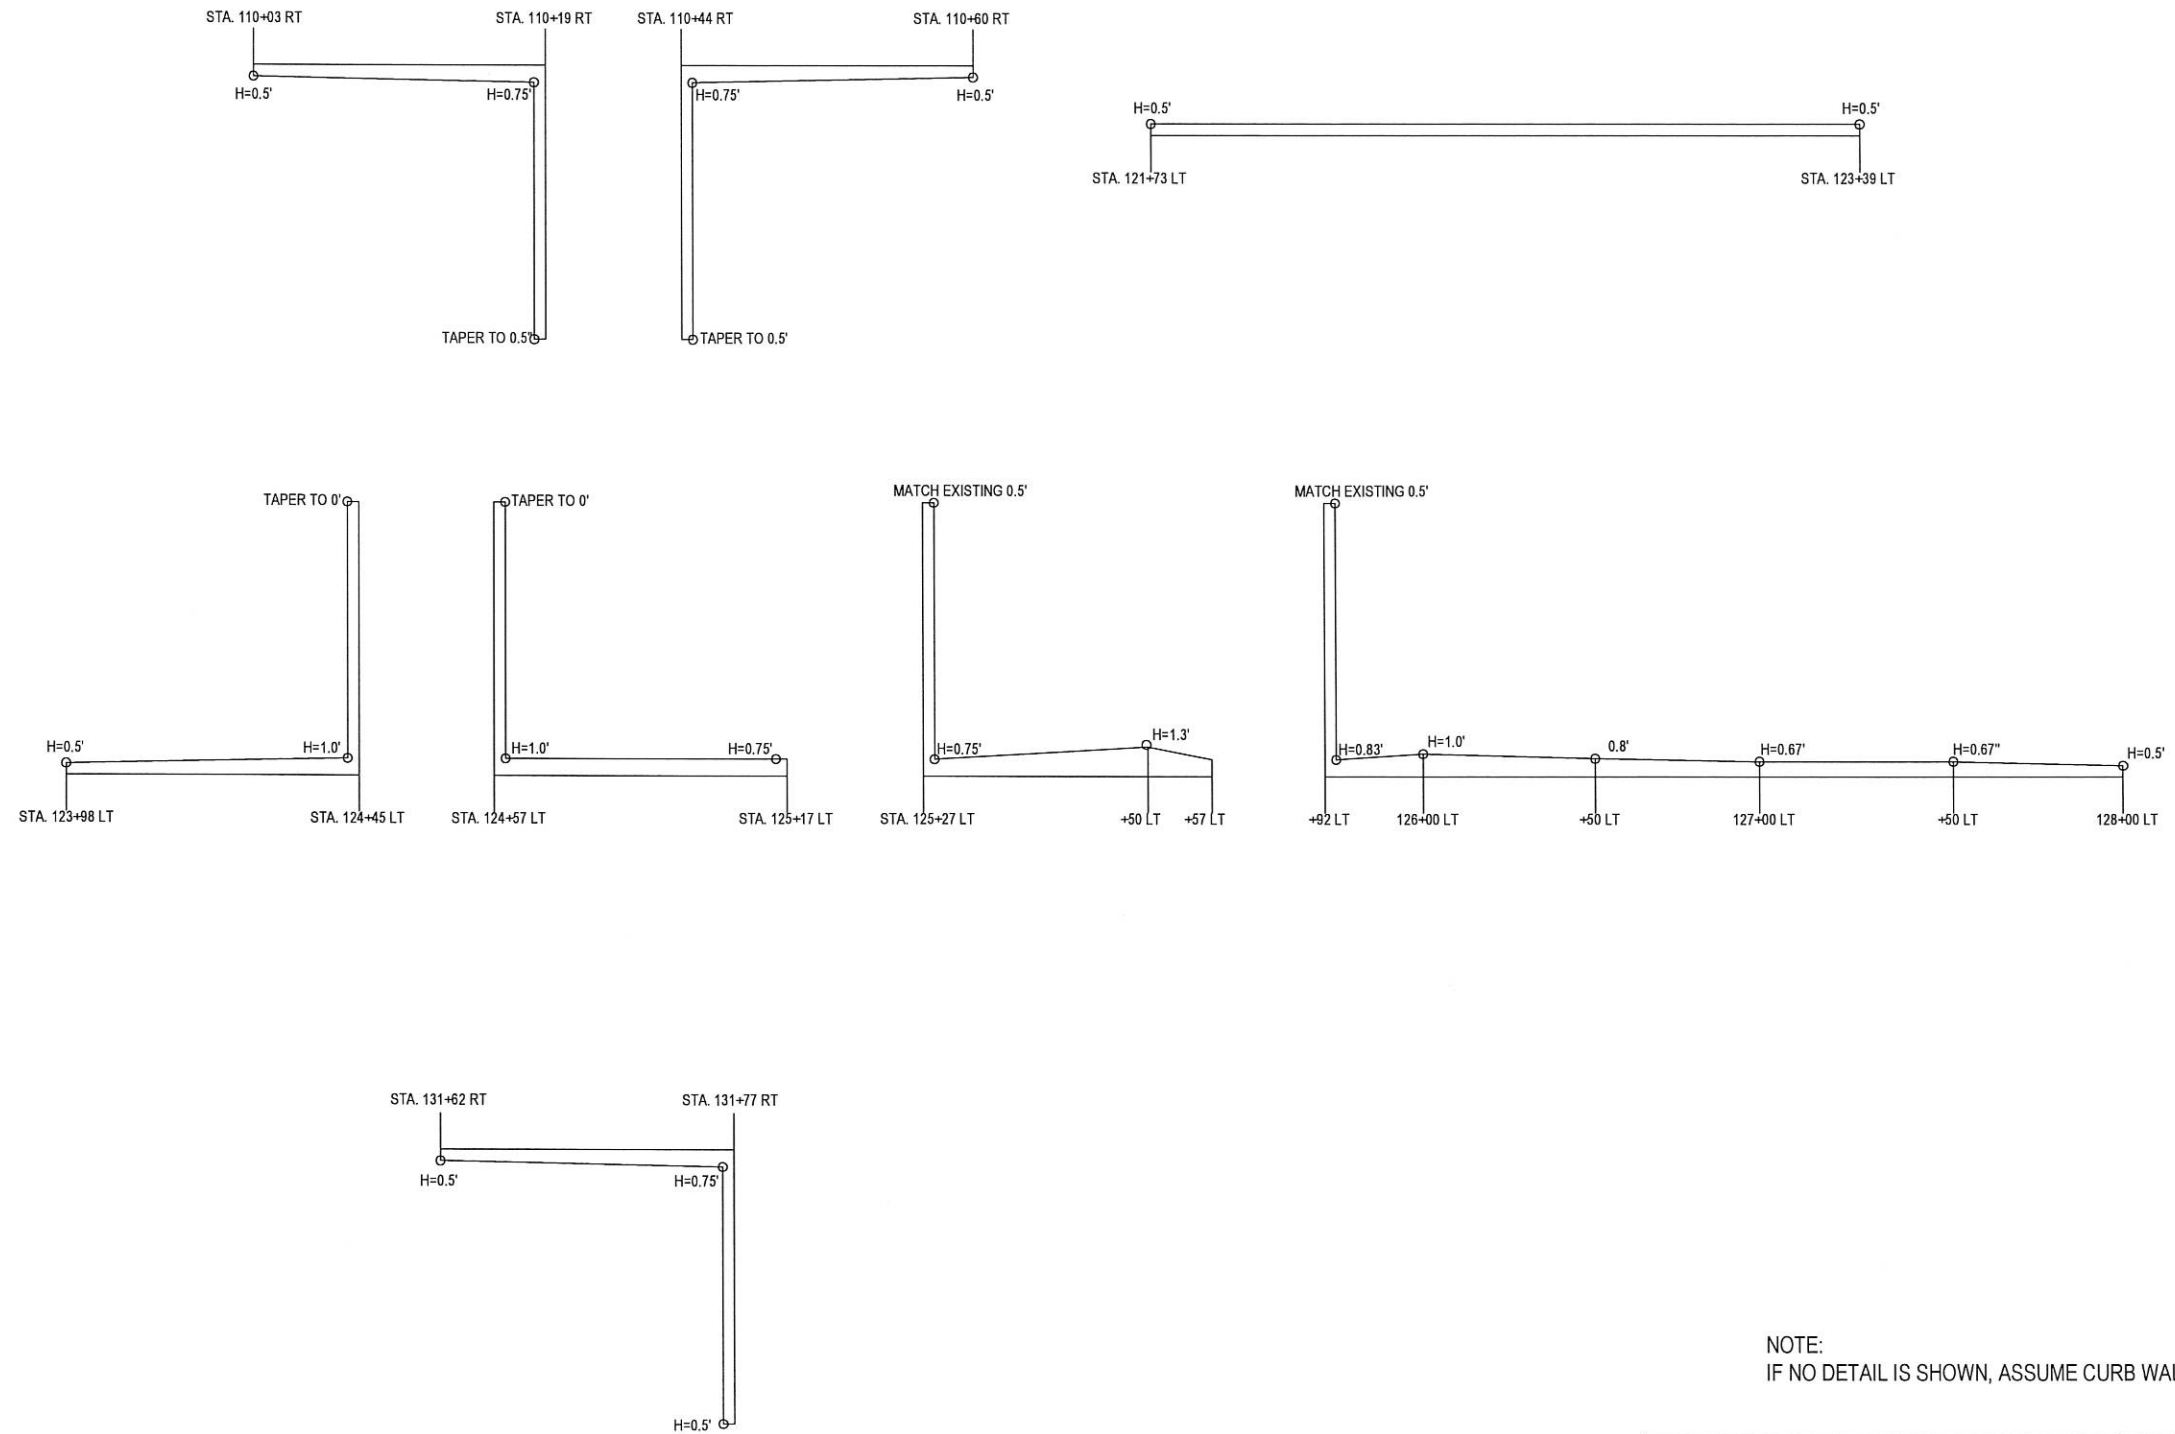


NOTE:
IF NO DETAIL IS SHOWN, ASSUME CURB WALL HT = 0.5'

DETAIL SHEET 2 (CURBWALL) SEMINARY STREET	F.A.U. ROUTE	SECTION NO.	TOTAL SHEETS	SHEET NO.
	6801	15-00501-27-PV	64	39

GROVE STREET (EAST SIDE) DETAIL

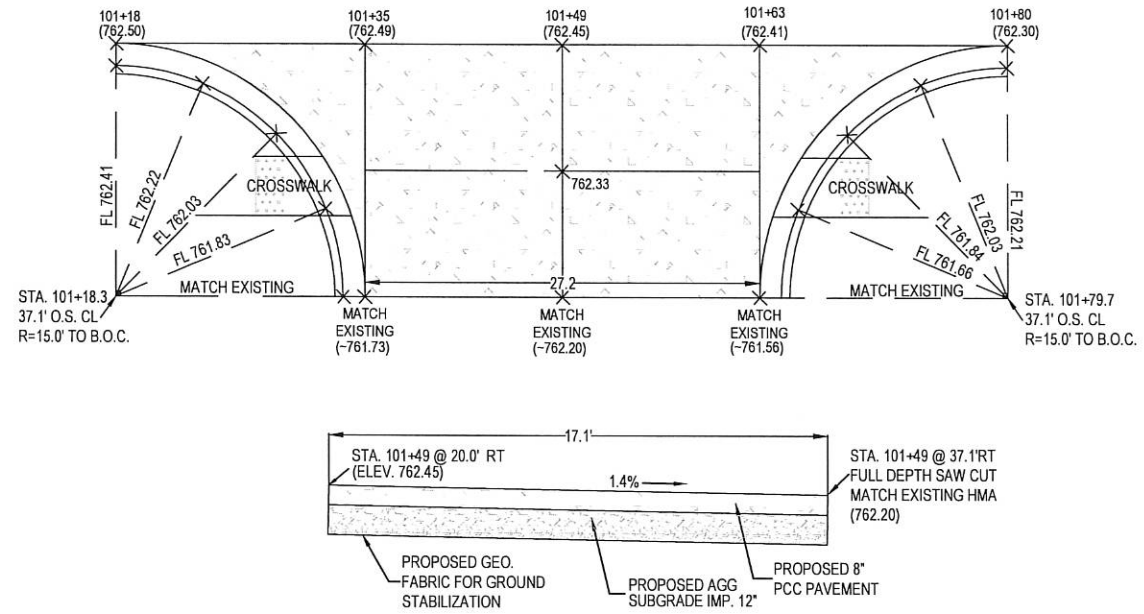


HOSPITAL DELIVERY ROAD DETAIL

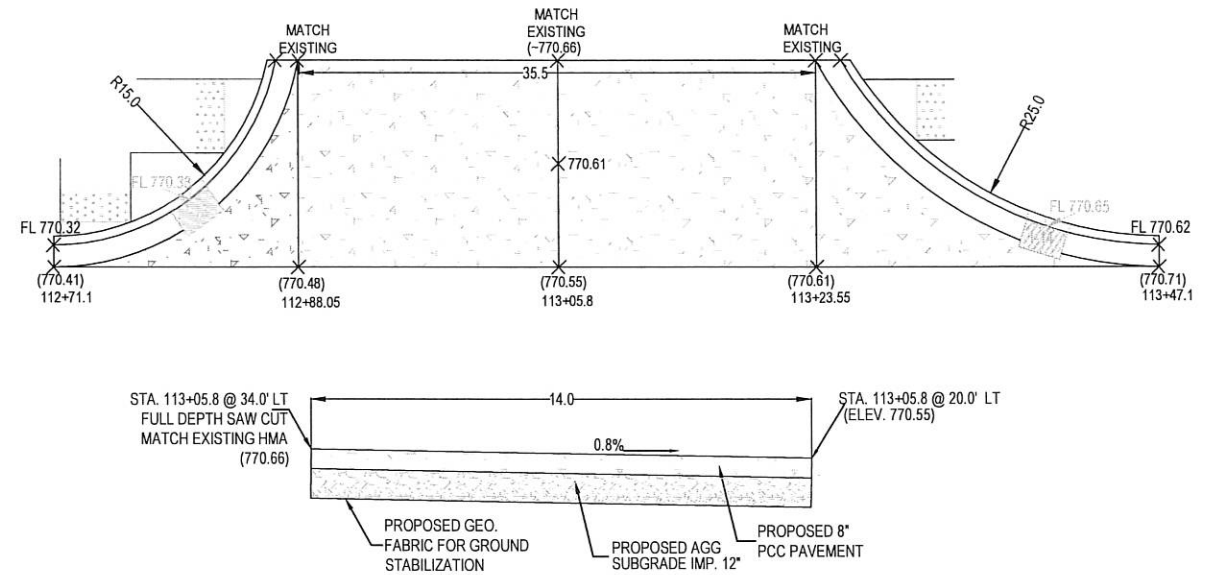


LEGEND

- PCC PAVT
- HMA

GROVE STREET (WEST SIDE) DETAIL

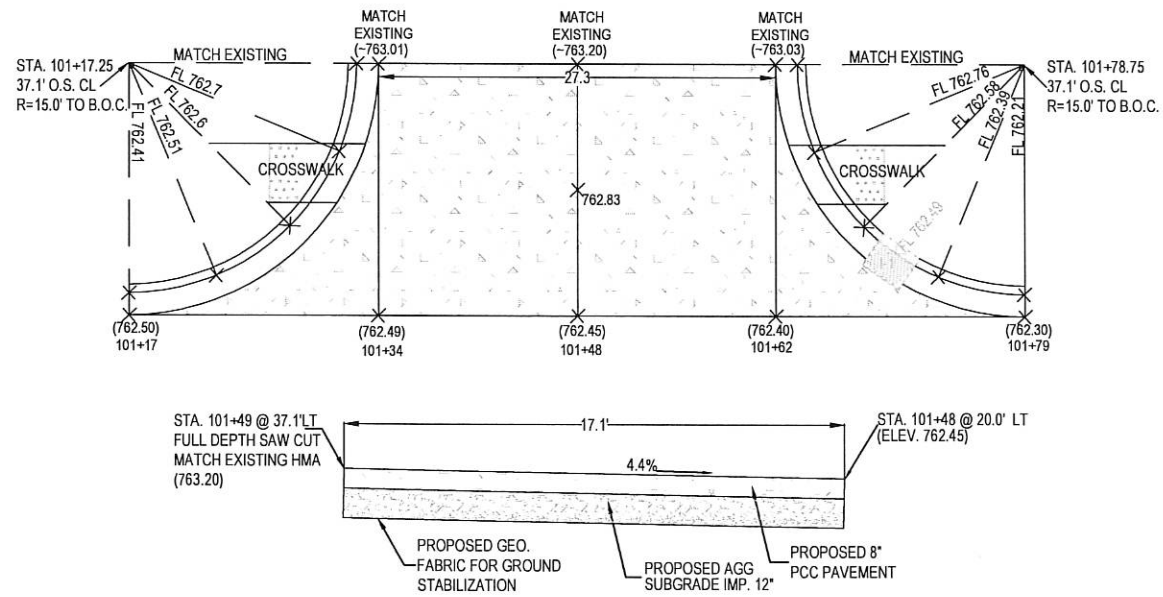


GREENLEAF STREET DETAIL

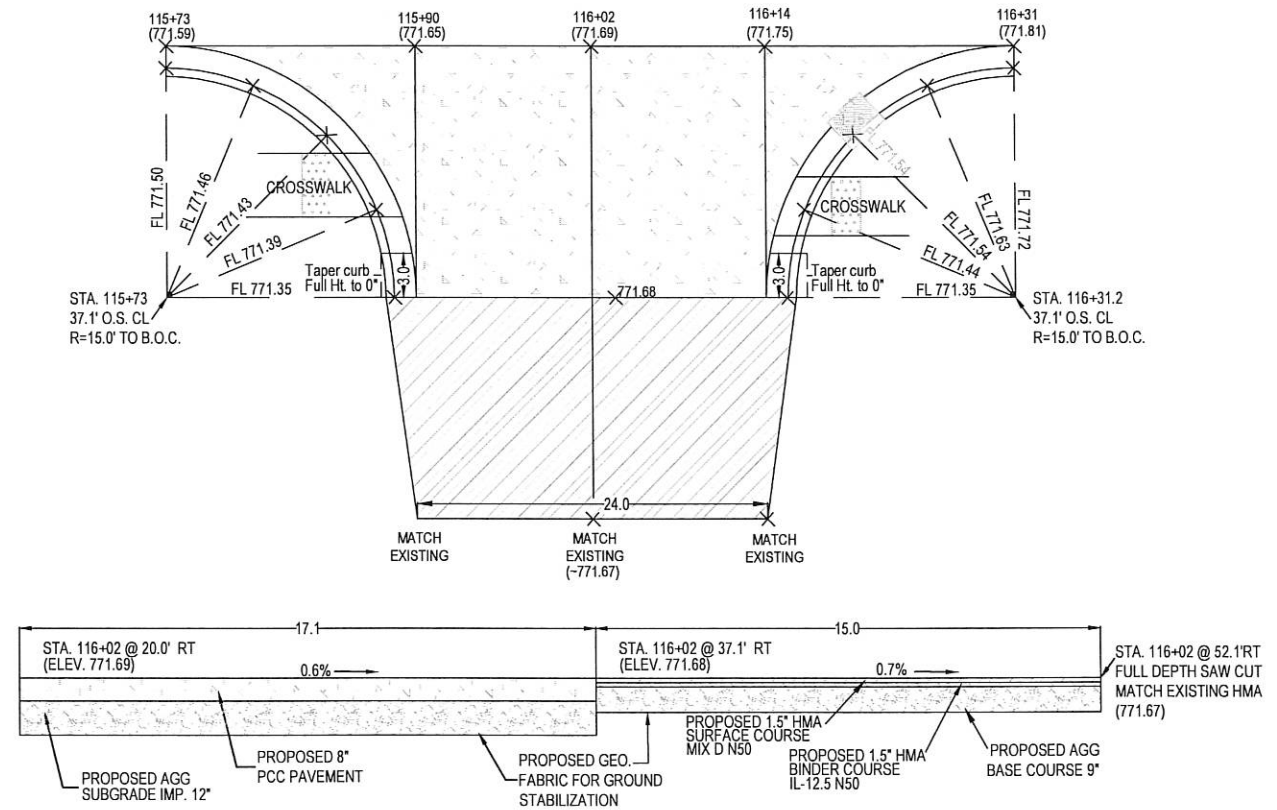


DETAIL SHEET 3 (INTERSECTIONS)
SEMINARY STREET

F.A.U. ROUTE	SECTION NO.	TOTAL SHEETS	SHEET NO.
6801	15-00501-27-PV	64	40

MARY STREET DETAIL

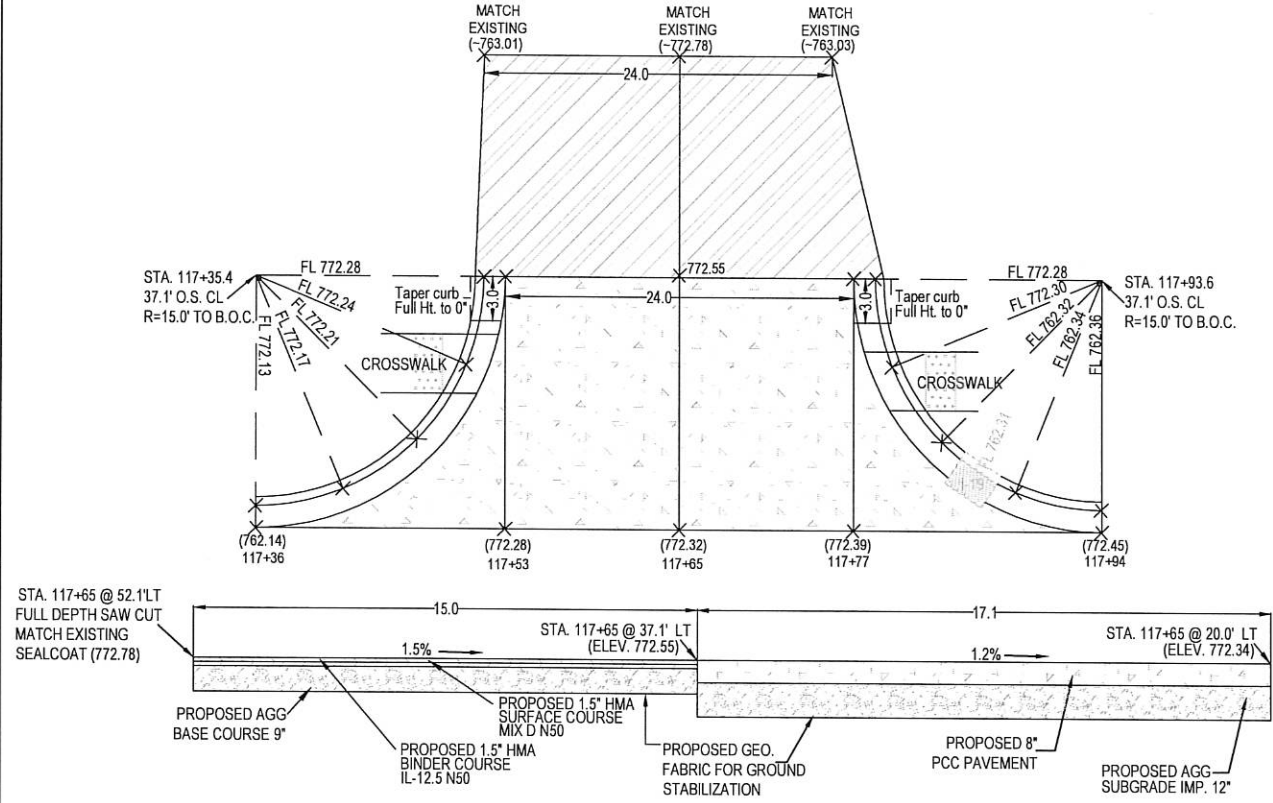

DUDLEY STREET (WEST SIDE) DETAIL

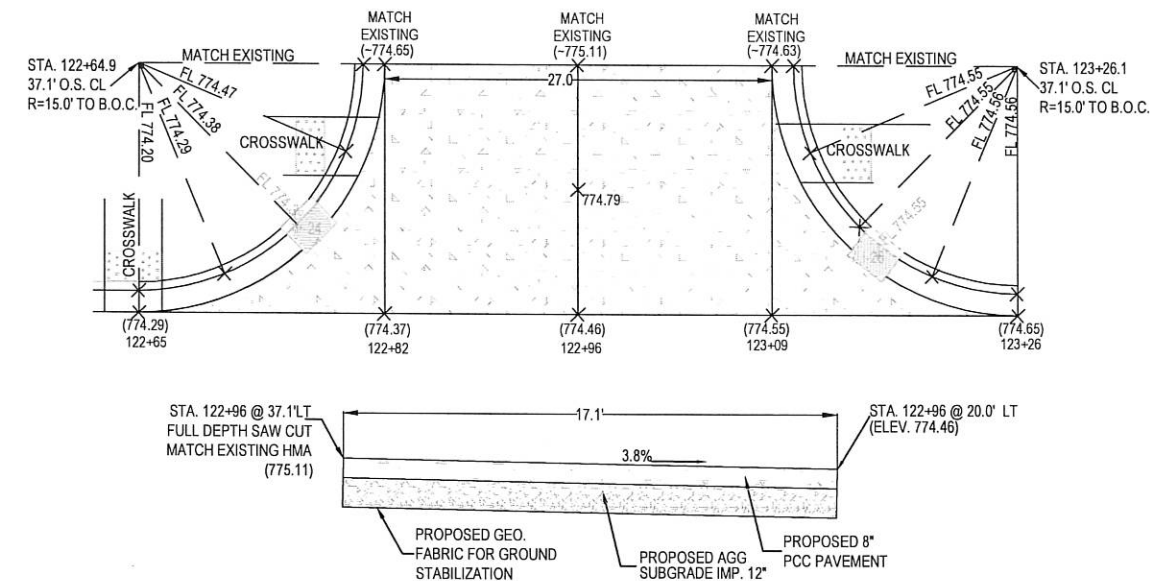


NOT TO SCALE


LEGEND

- PCC PAVT
- HMA

DUDLEY STREET (EAST SIDE) DETAIL

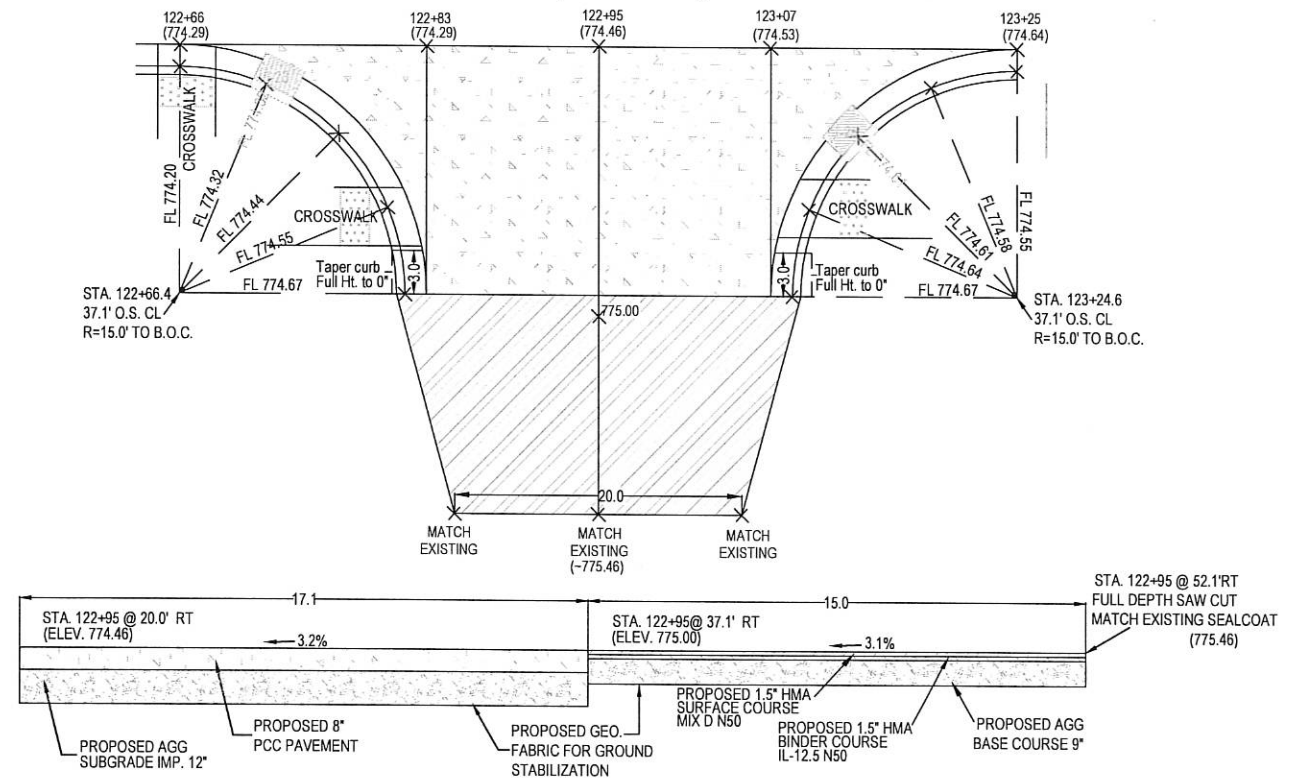

JOHNSTON STREET DETAIL

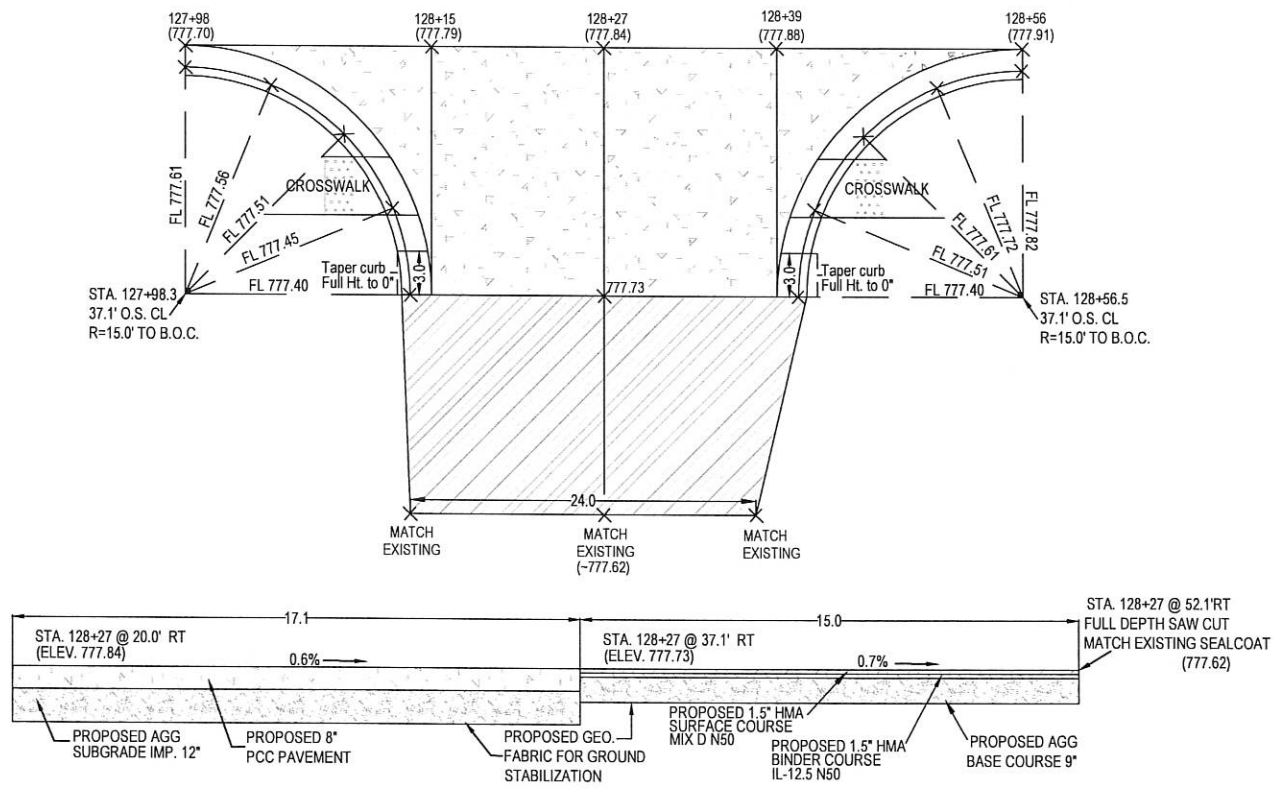

DETAIL SHEET 4 (INTERSECTIONS)
SEMINARY STREET


F.A.U. ROUTE	SECTION NO.	TOTAL SHEETS	SHEET NO.
6801	15-00501-27-PV	64	41

NOTES

MATCH SAWCUTS TO G-1
BOXOUTS 13'-1/2" TYP

LEGEND

— TRANSVERSE JOINT
- - - LONGITUDINAL JOINT

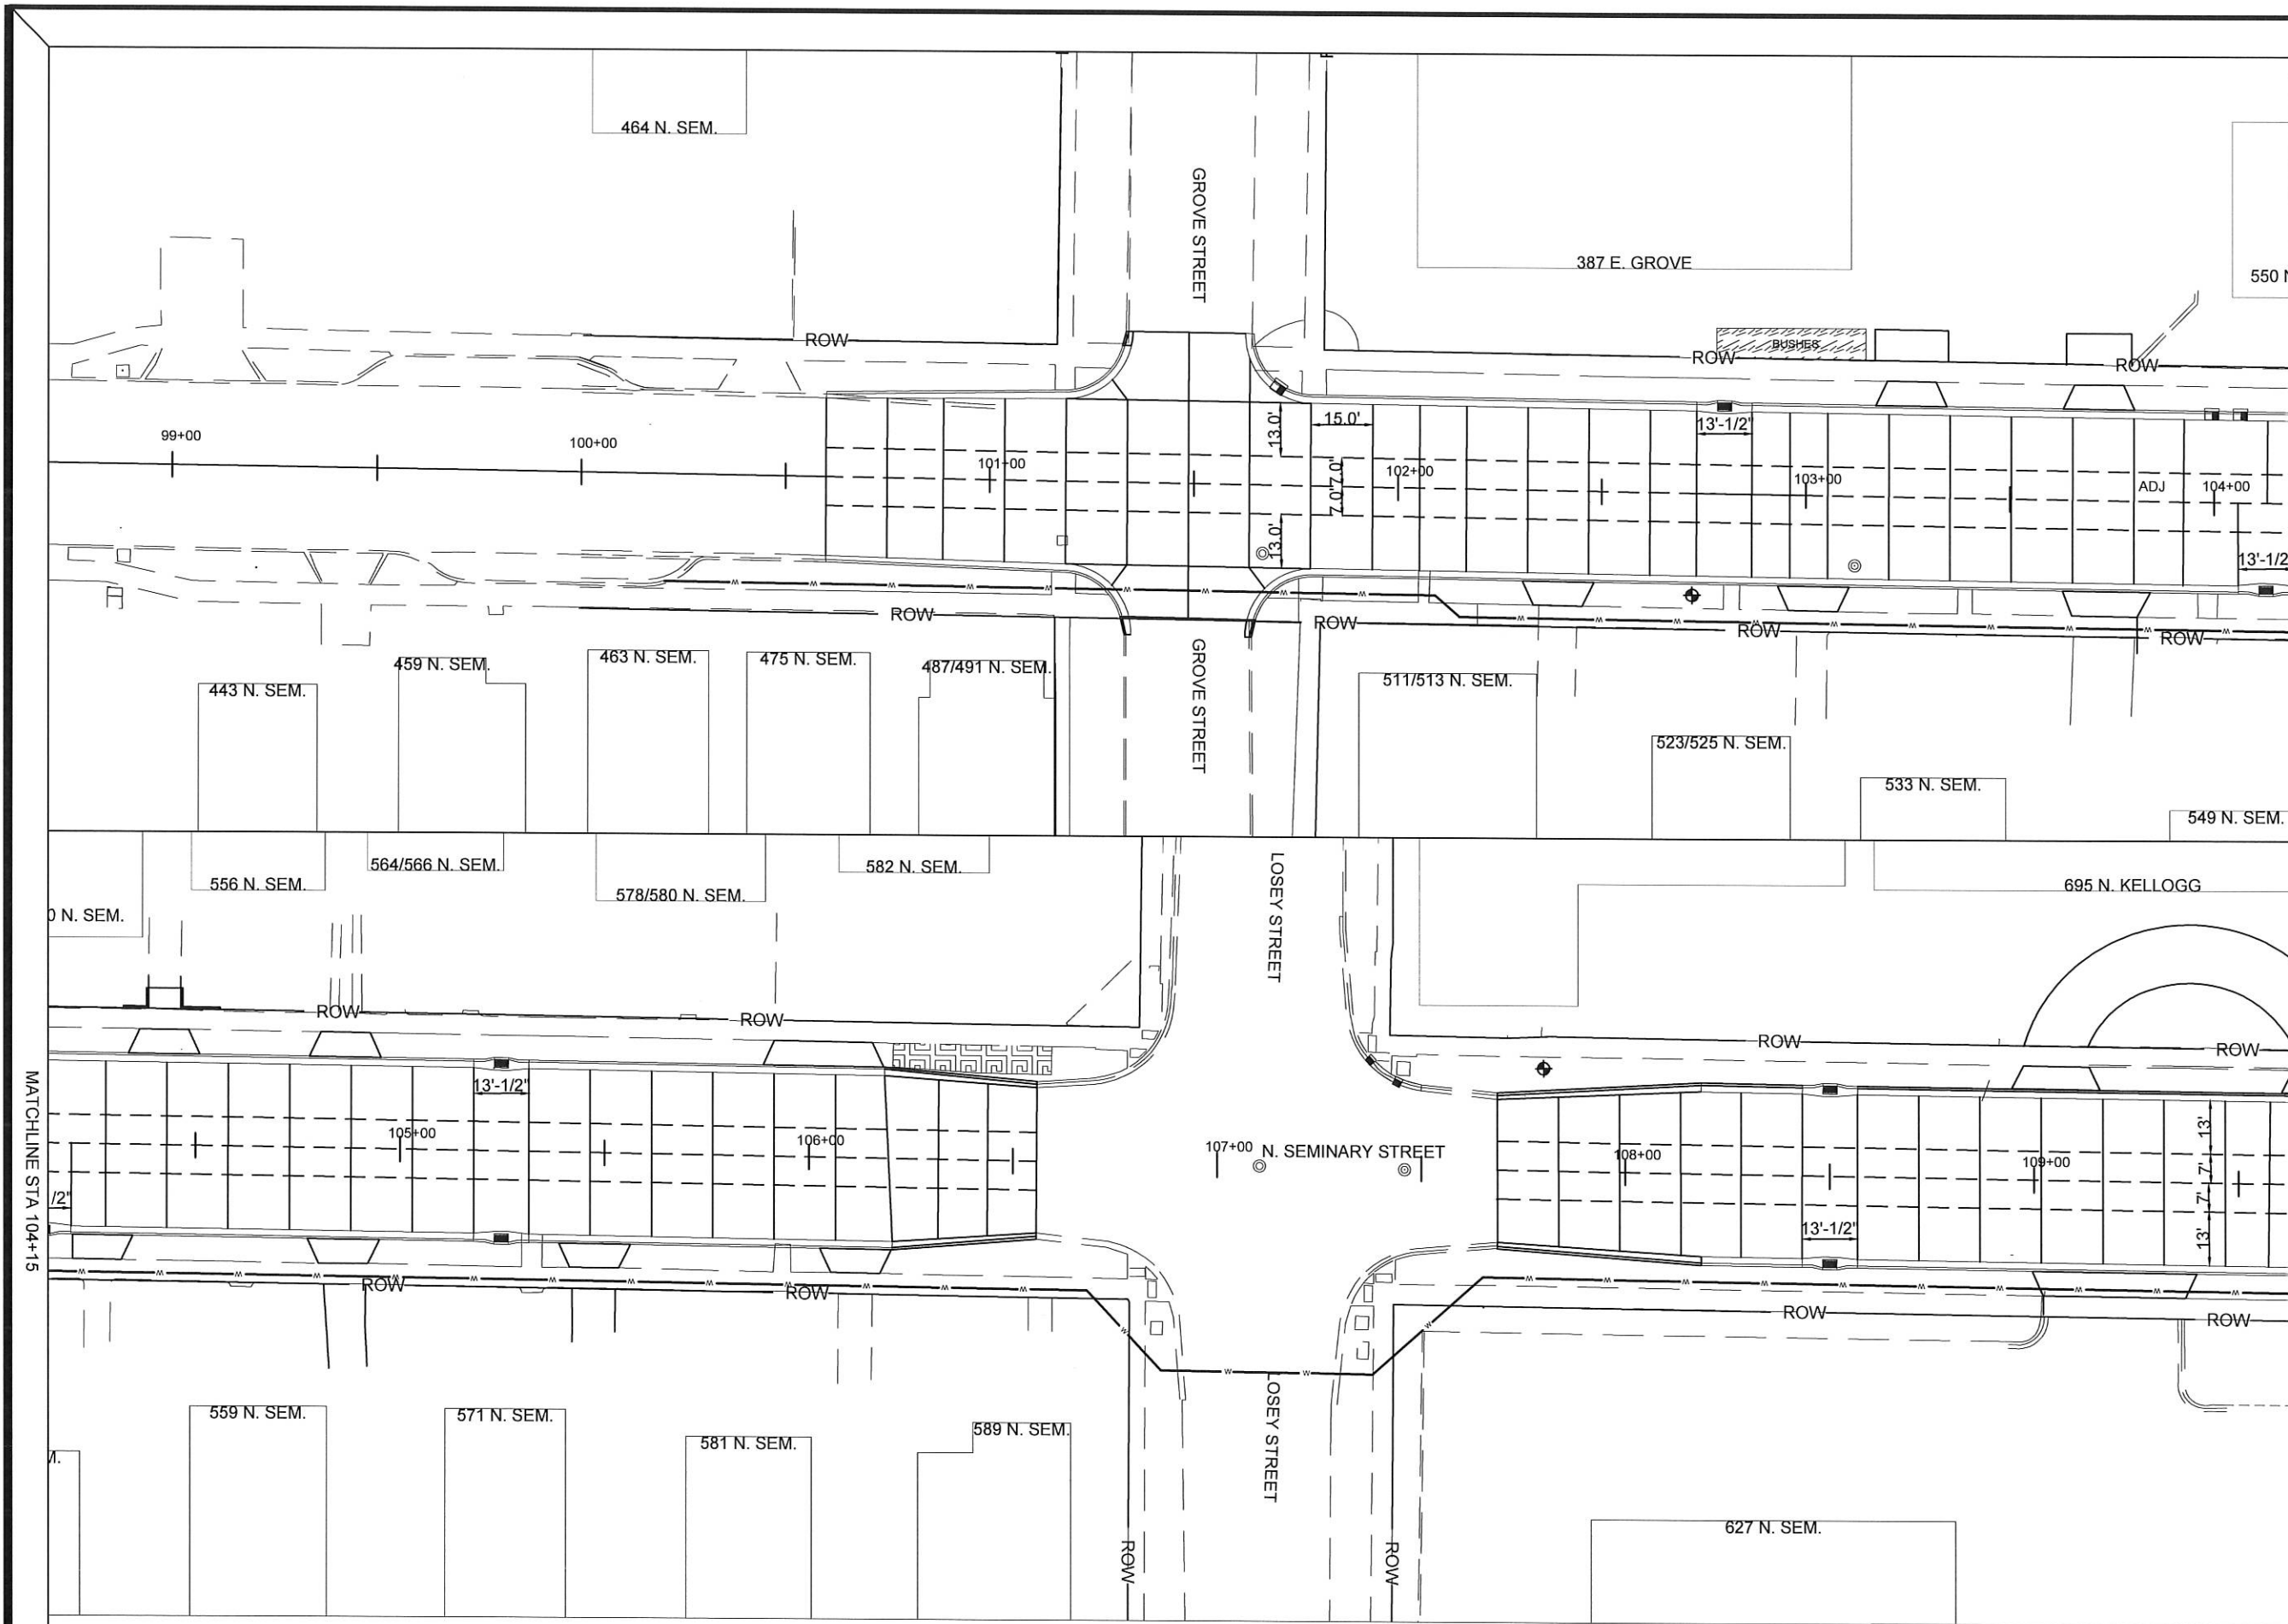

MATCHLINE STA 104+15

MATCHLINE STA 109+65

MATCHLINE STA 104+15

JOINTING PLAN 1
SEMINARY STREET



SECTION NO.	TOTAL SHEETS	SHEET NO.
15-00501-27-PV	64	42

NOTES

MATCH SAWCUTS TO G-1
BOXOUTS 13'-1/2" TYP


LEGEND

— TRANSVERSE JOINT
- - - LONGITUDINAL JOINT

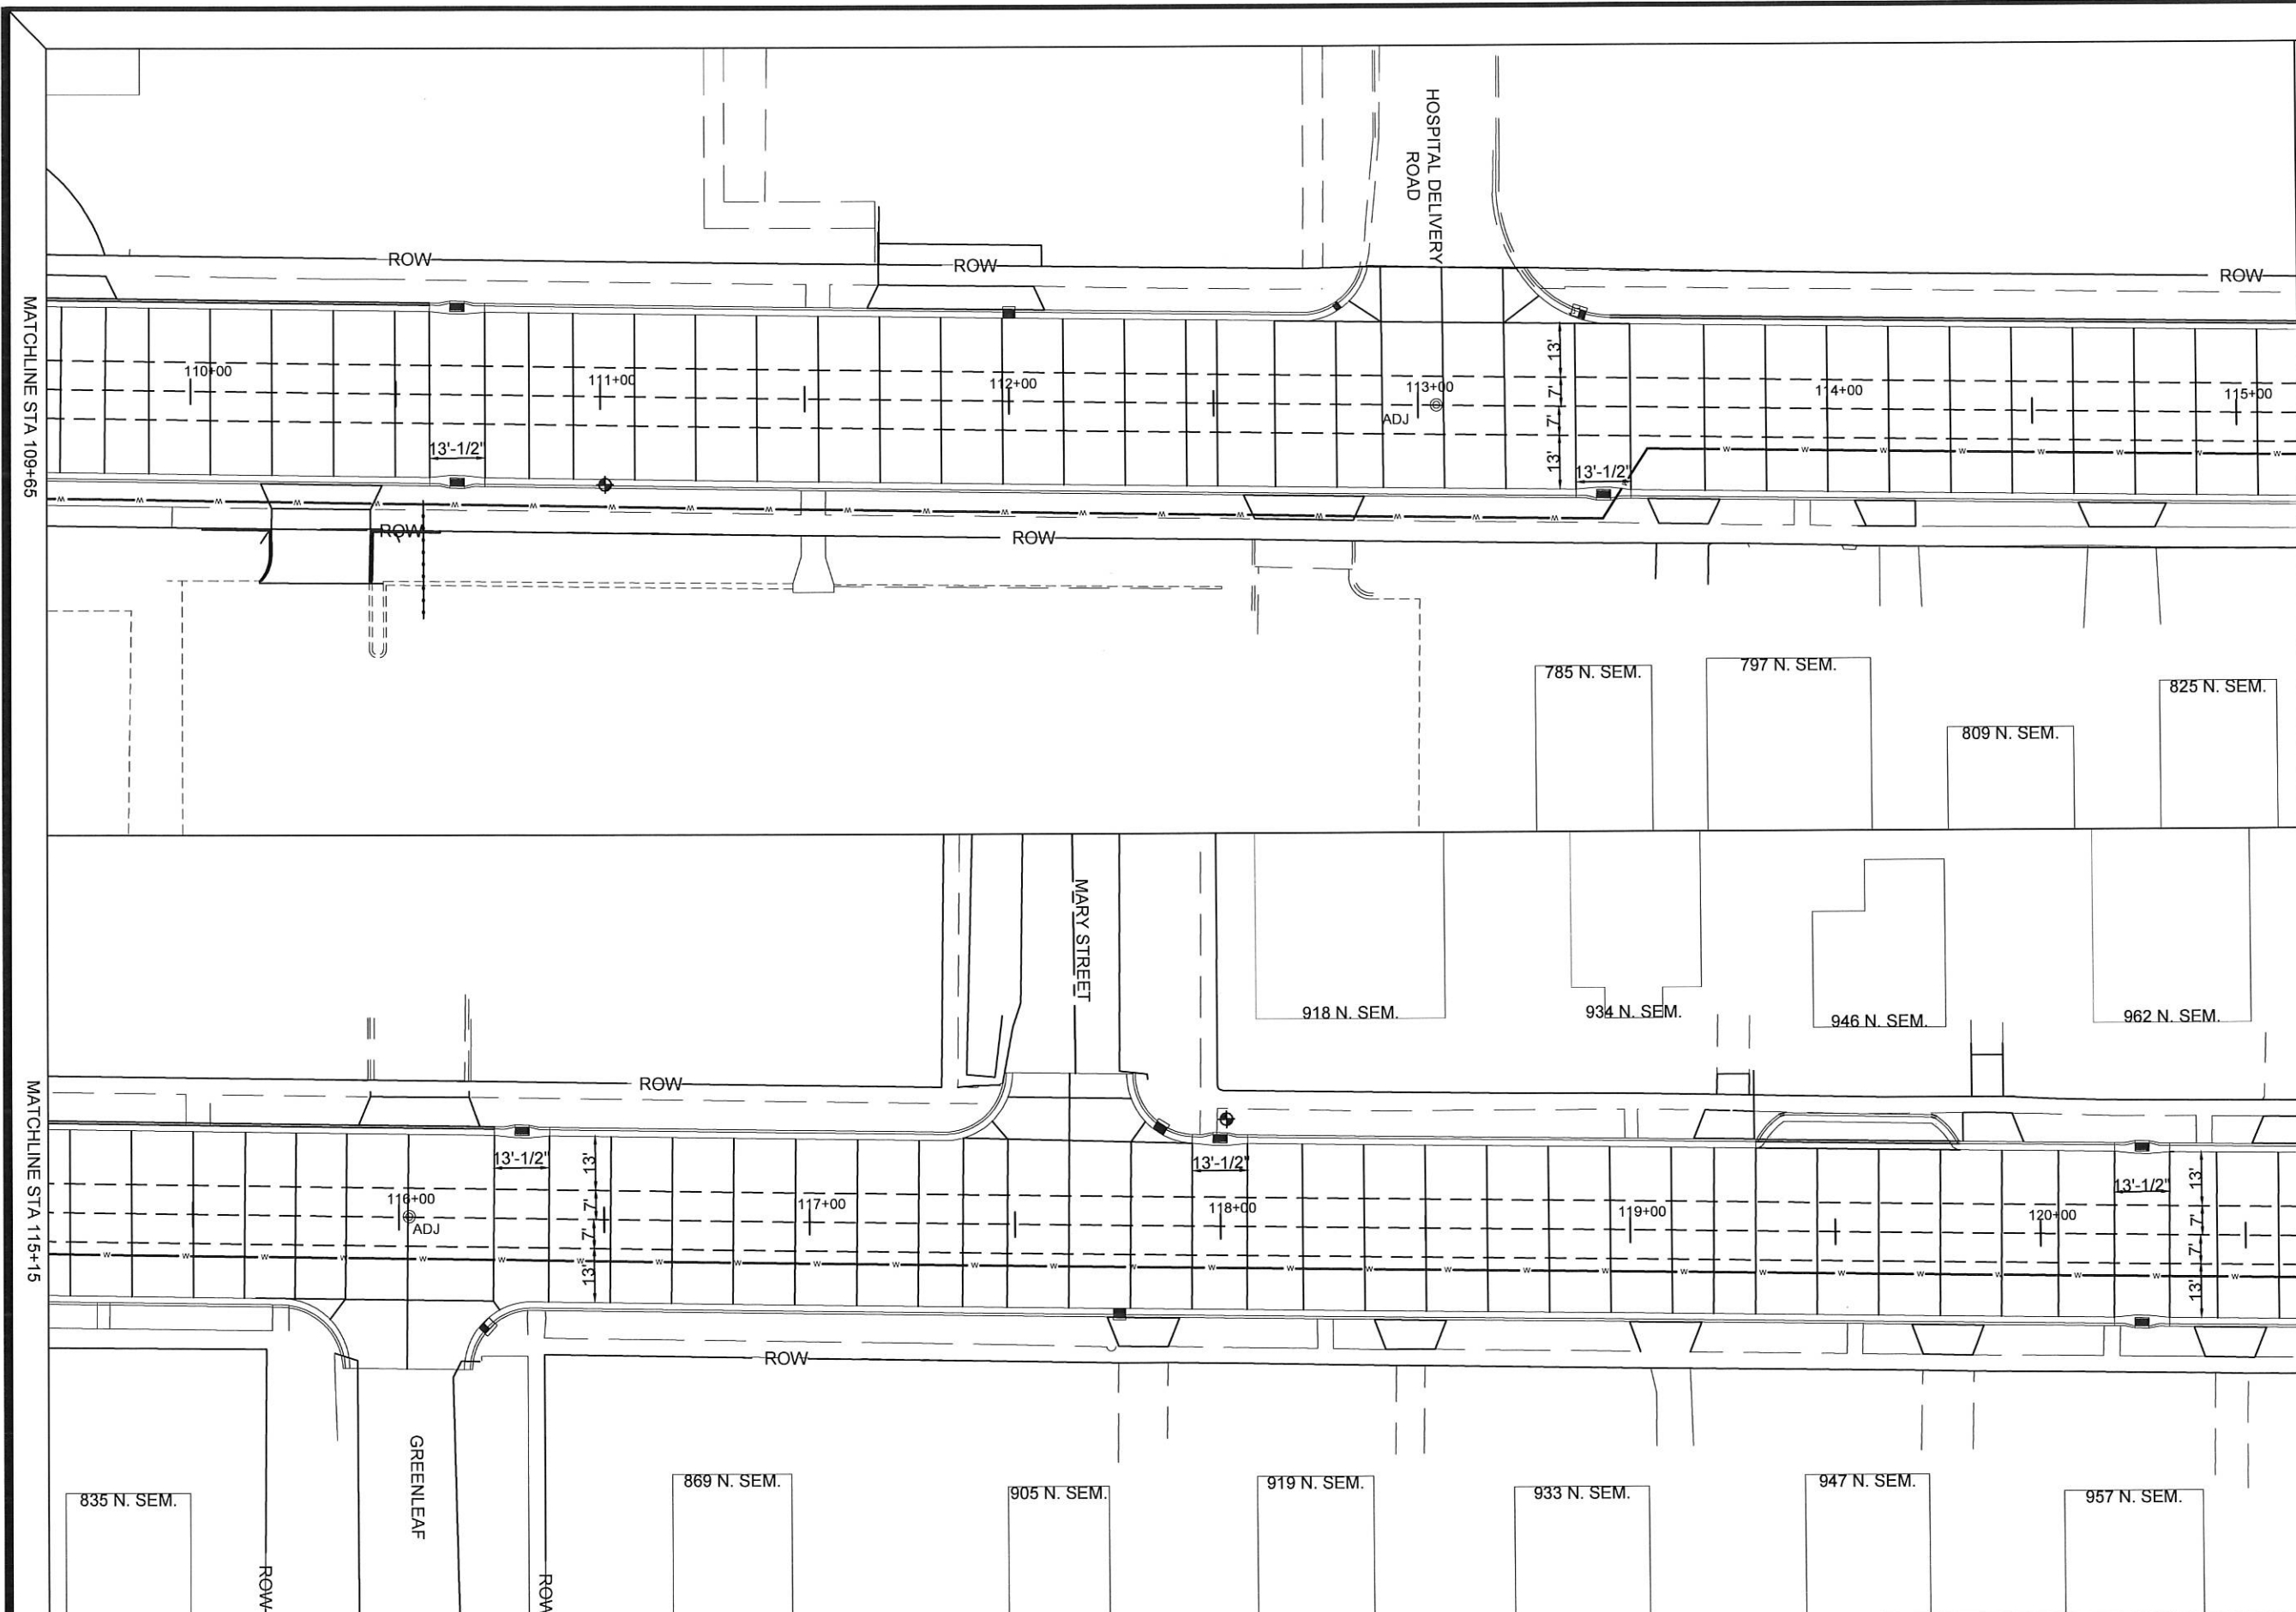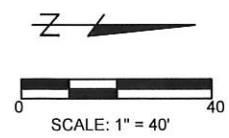

JOINTING PLAN 2
SEMINARY STREET

SECTION NO.	TOTAL SHEETS	SHEET NO.
15-00501-27-PV	64	43

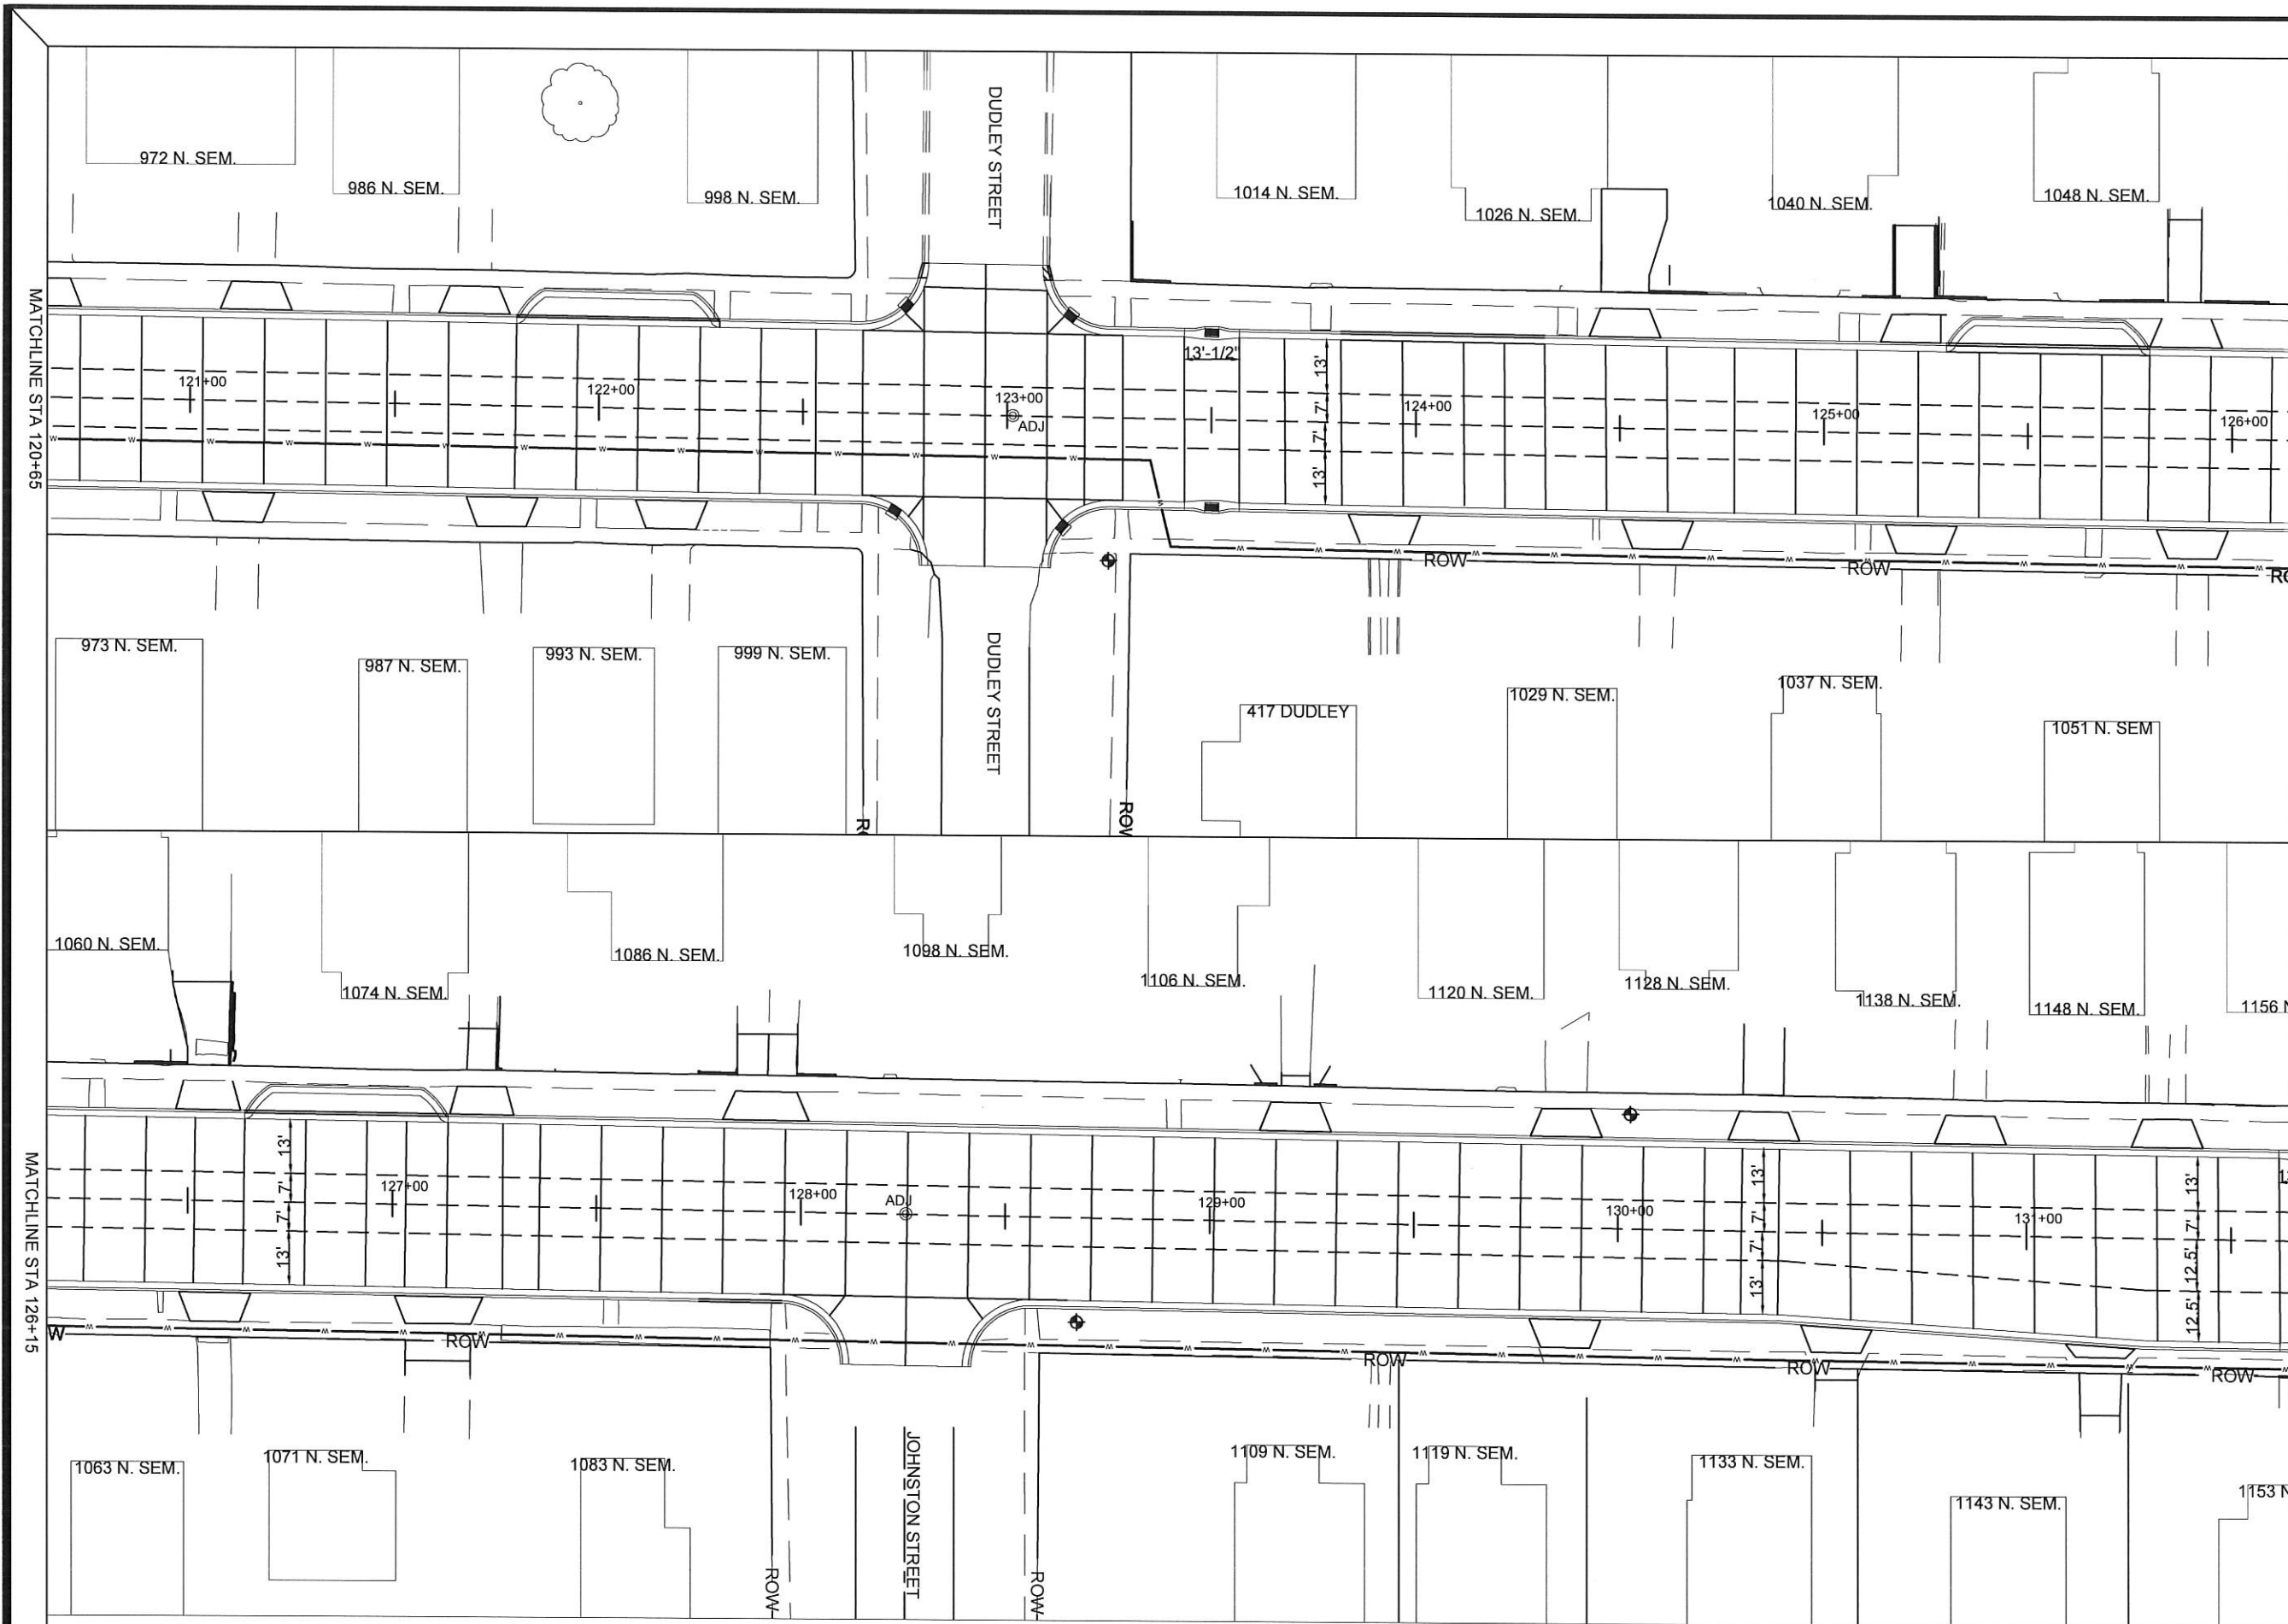


NOTES

MATCH SAWCUTS TO G-1
BOXOUTS 13'-1/2" TYP

LEGEND

- TRANSVERSE JOINT
- - - LONGITUDINAL JOINT

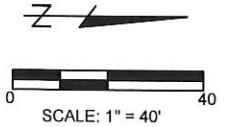

MATCHLINE STA 120+65


MATCHLINE STA 126+15

MATCHLINE STA 126+15

MATCHLINE STA 131+65

JOINTING PLAN 3
SEMINARY STREET

SECTION NO.	TOTAL SHEETS	SHEET NO.
15-00501-27-PV	64	44

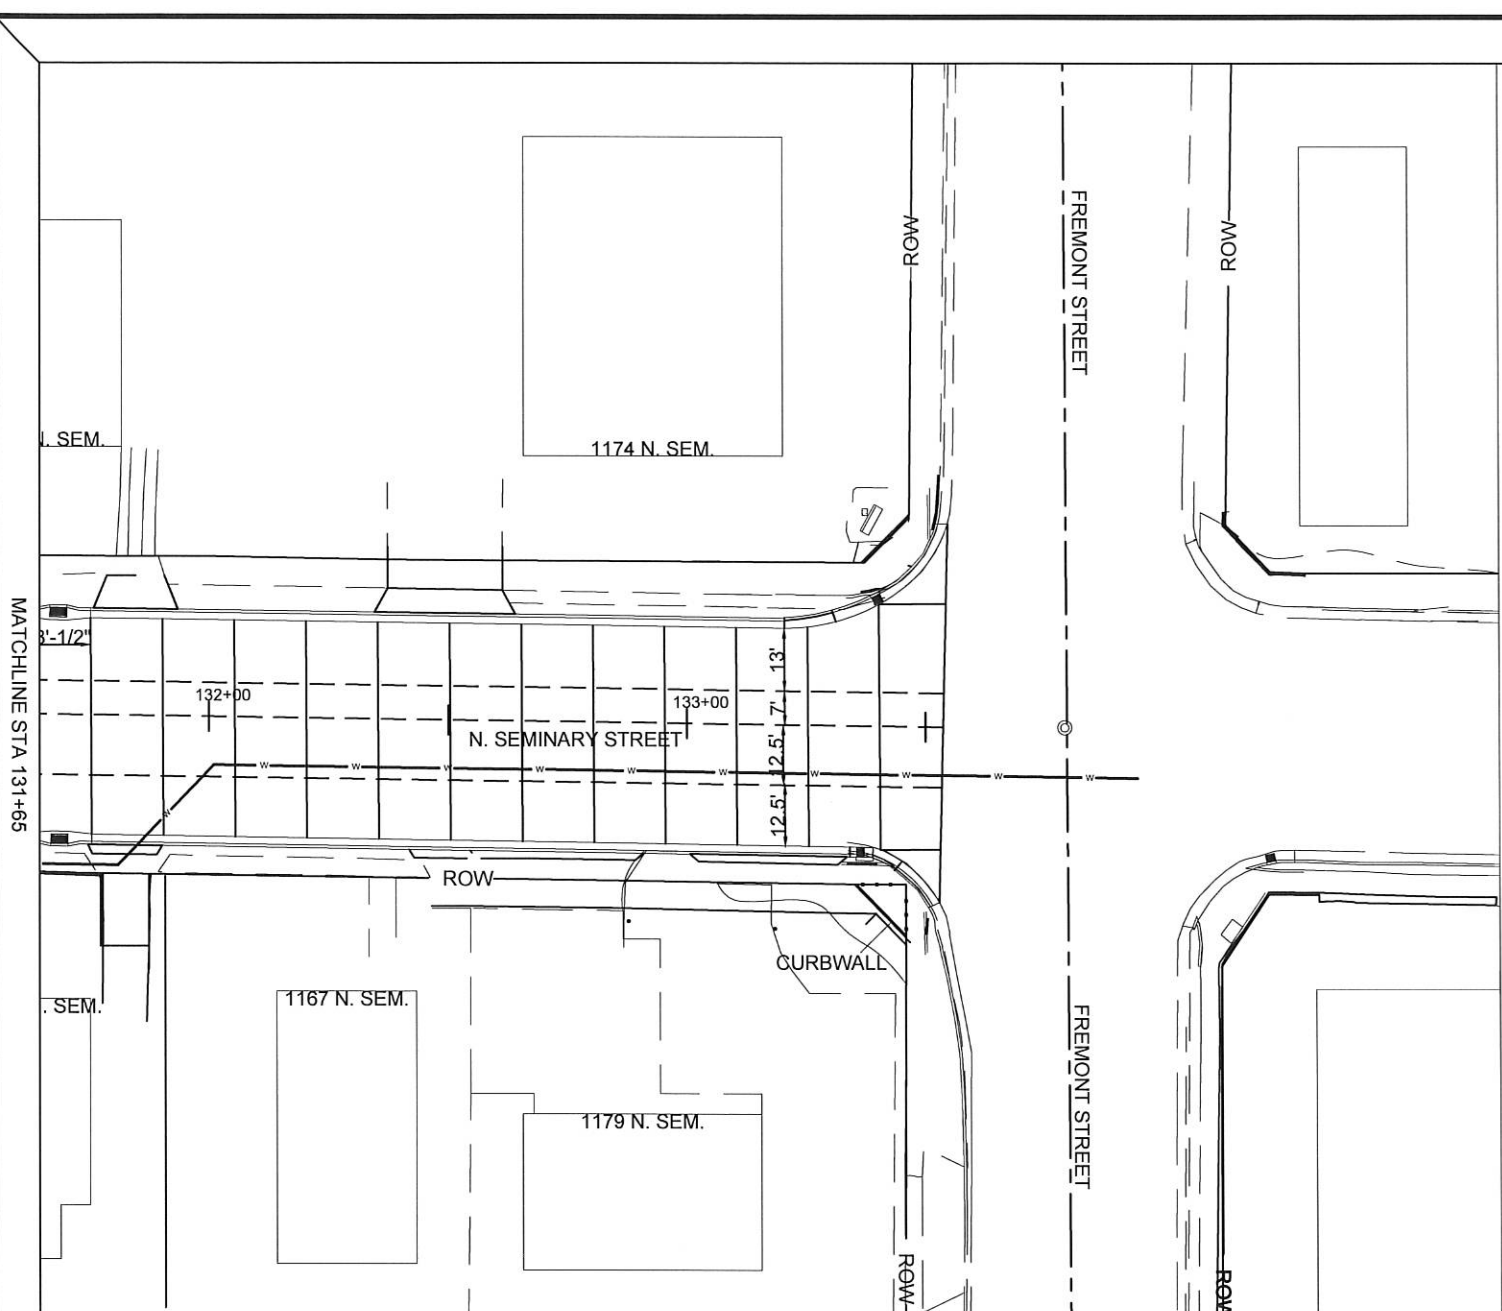

NOTES


MATCH SAWCUTS TO G-1
BOXOUTS 13'-1/2" TYP

LEGEND

- TRANSVERSE JOINT
- - - LONGITUDINAL JOINT



JOINTING PLAN 4	SECTION NO.	TOTAL SHEETS	SHEET NO.
SEMINARY STREET	15-00501-27-PV	64	45

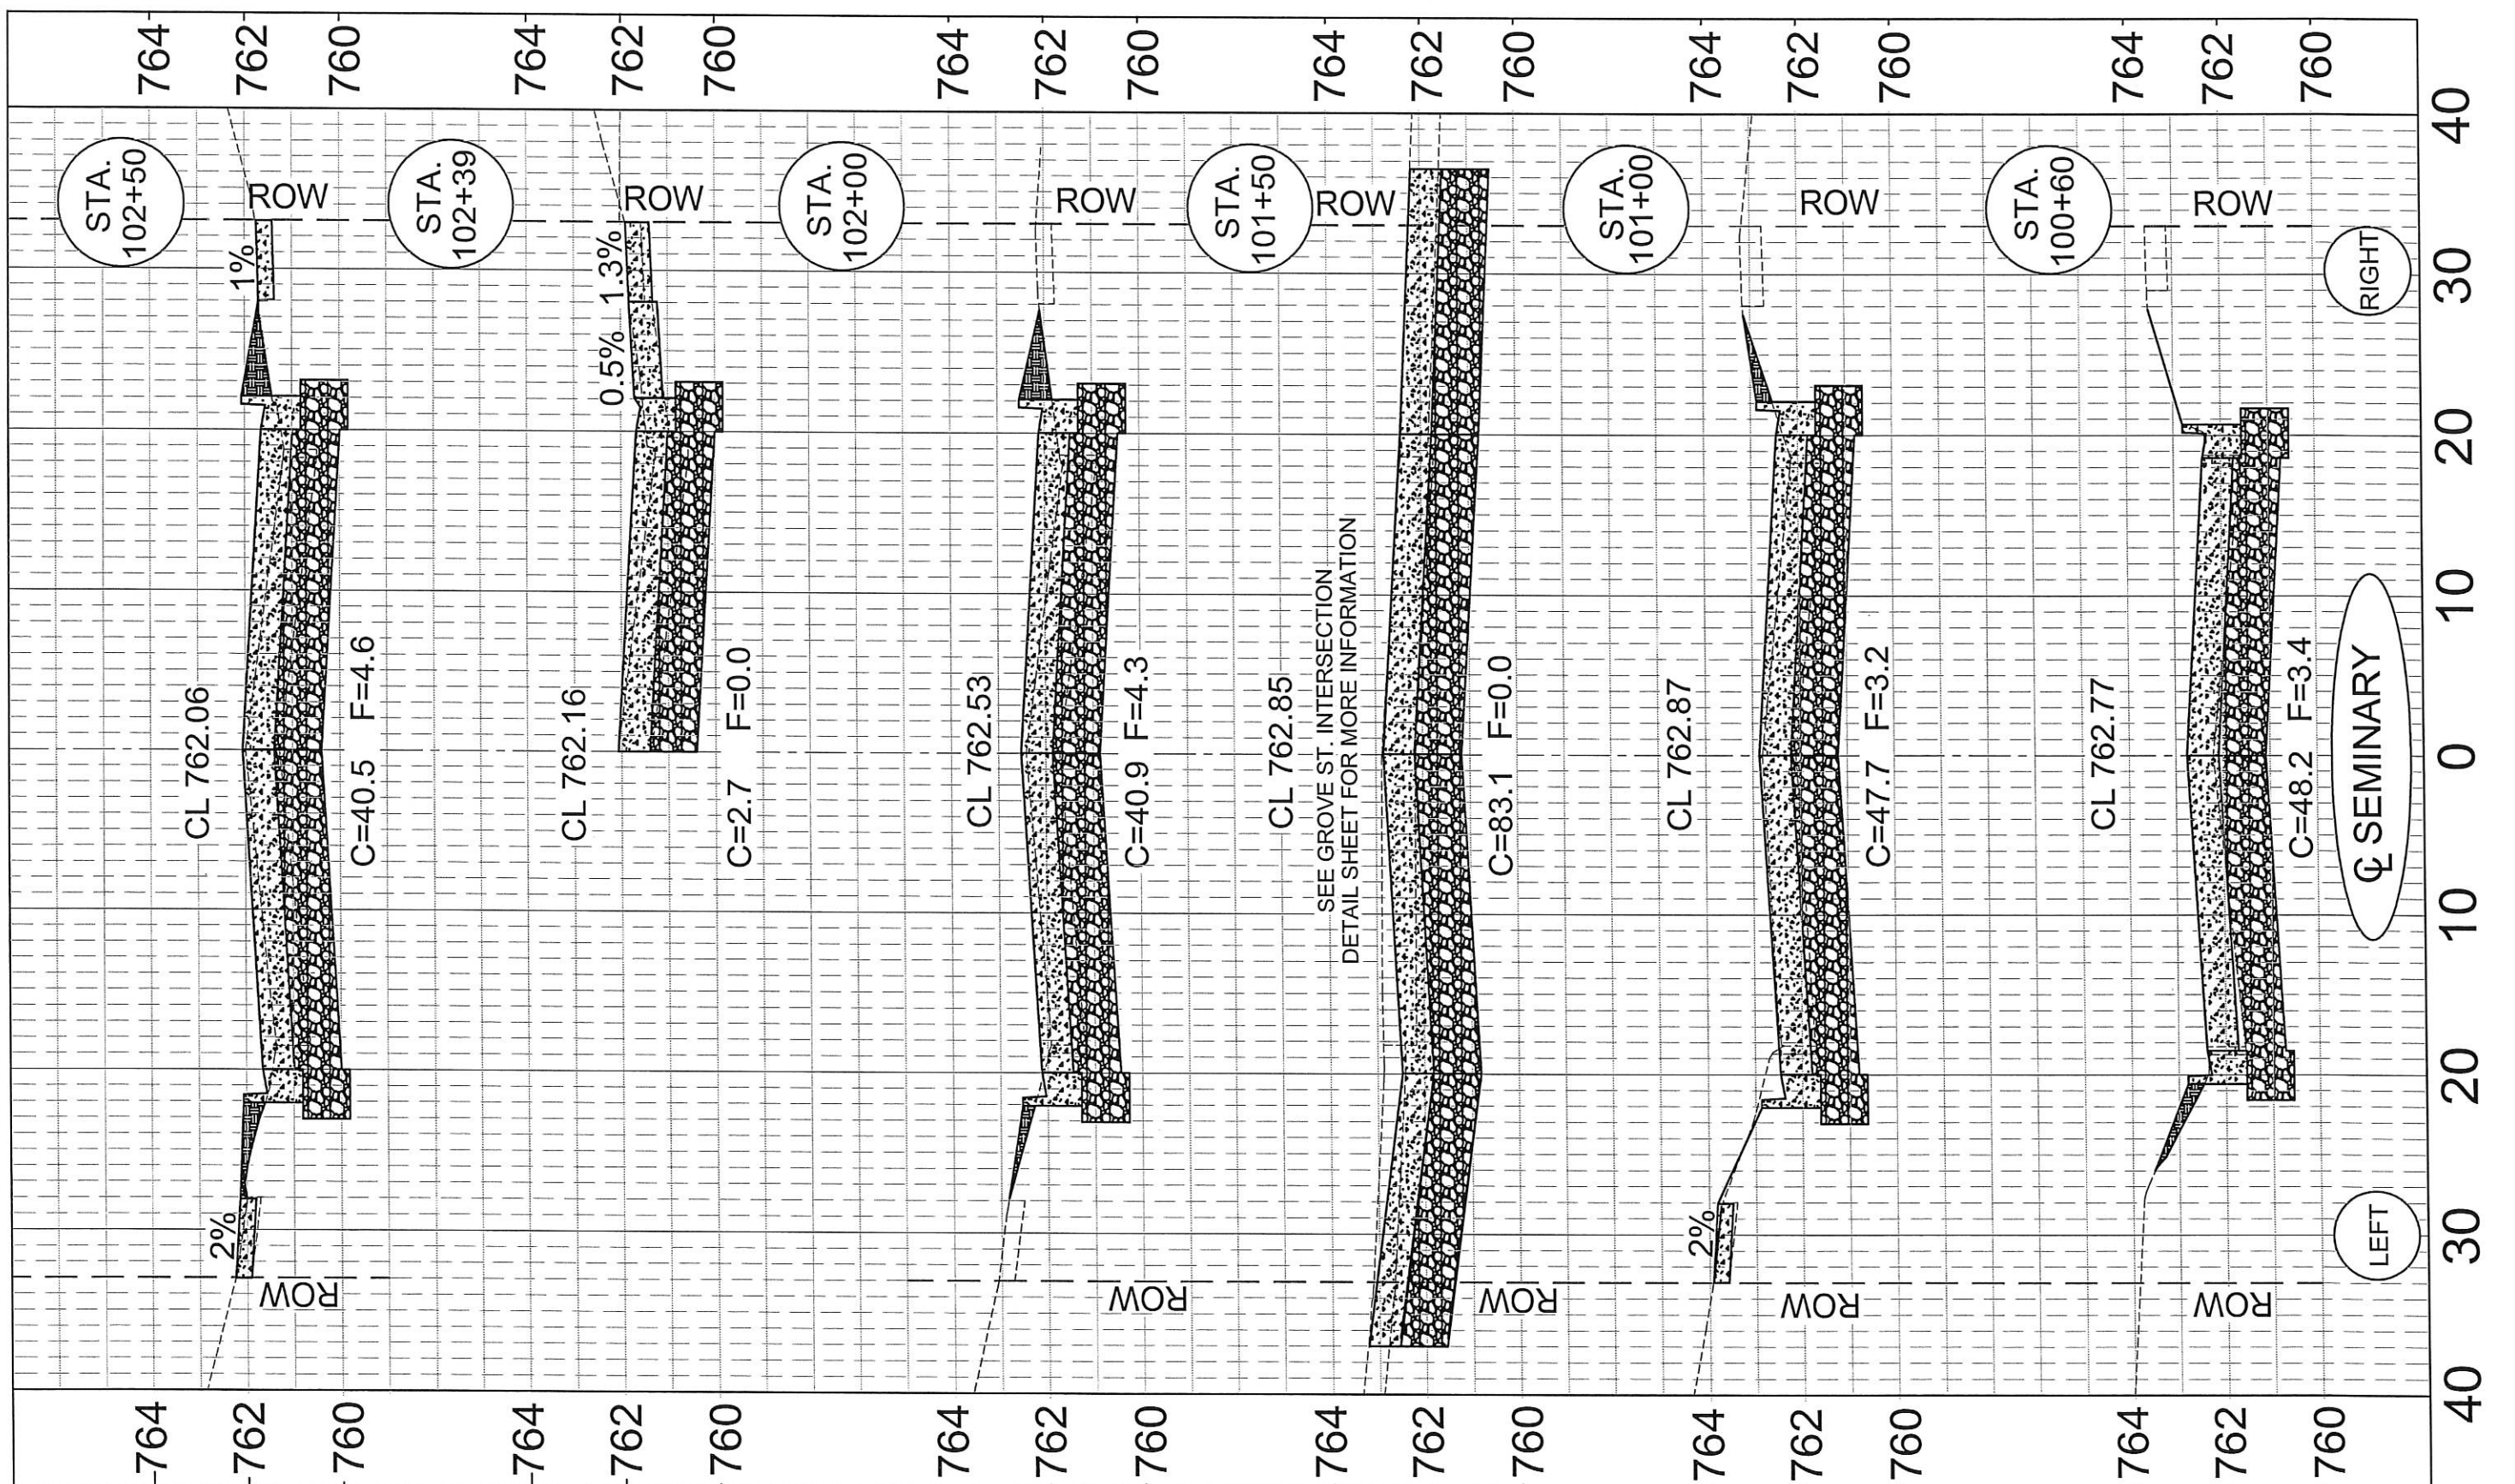

CROSS SECTIONS
 SEMINARY STREET
 STA 100+60 TO 102+50


SECTION #	TOTAL SHEETS	SHEET NO.
15-00501-27-PV	64	46

Φ SEMINARY

RIGHT

LEFT


40 30 20 10 0 10 20 30 40

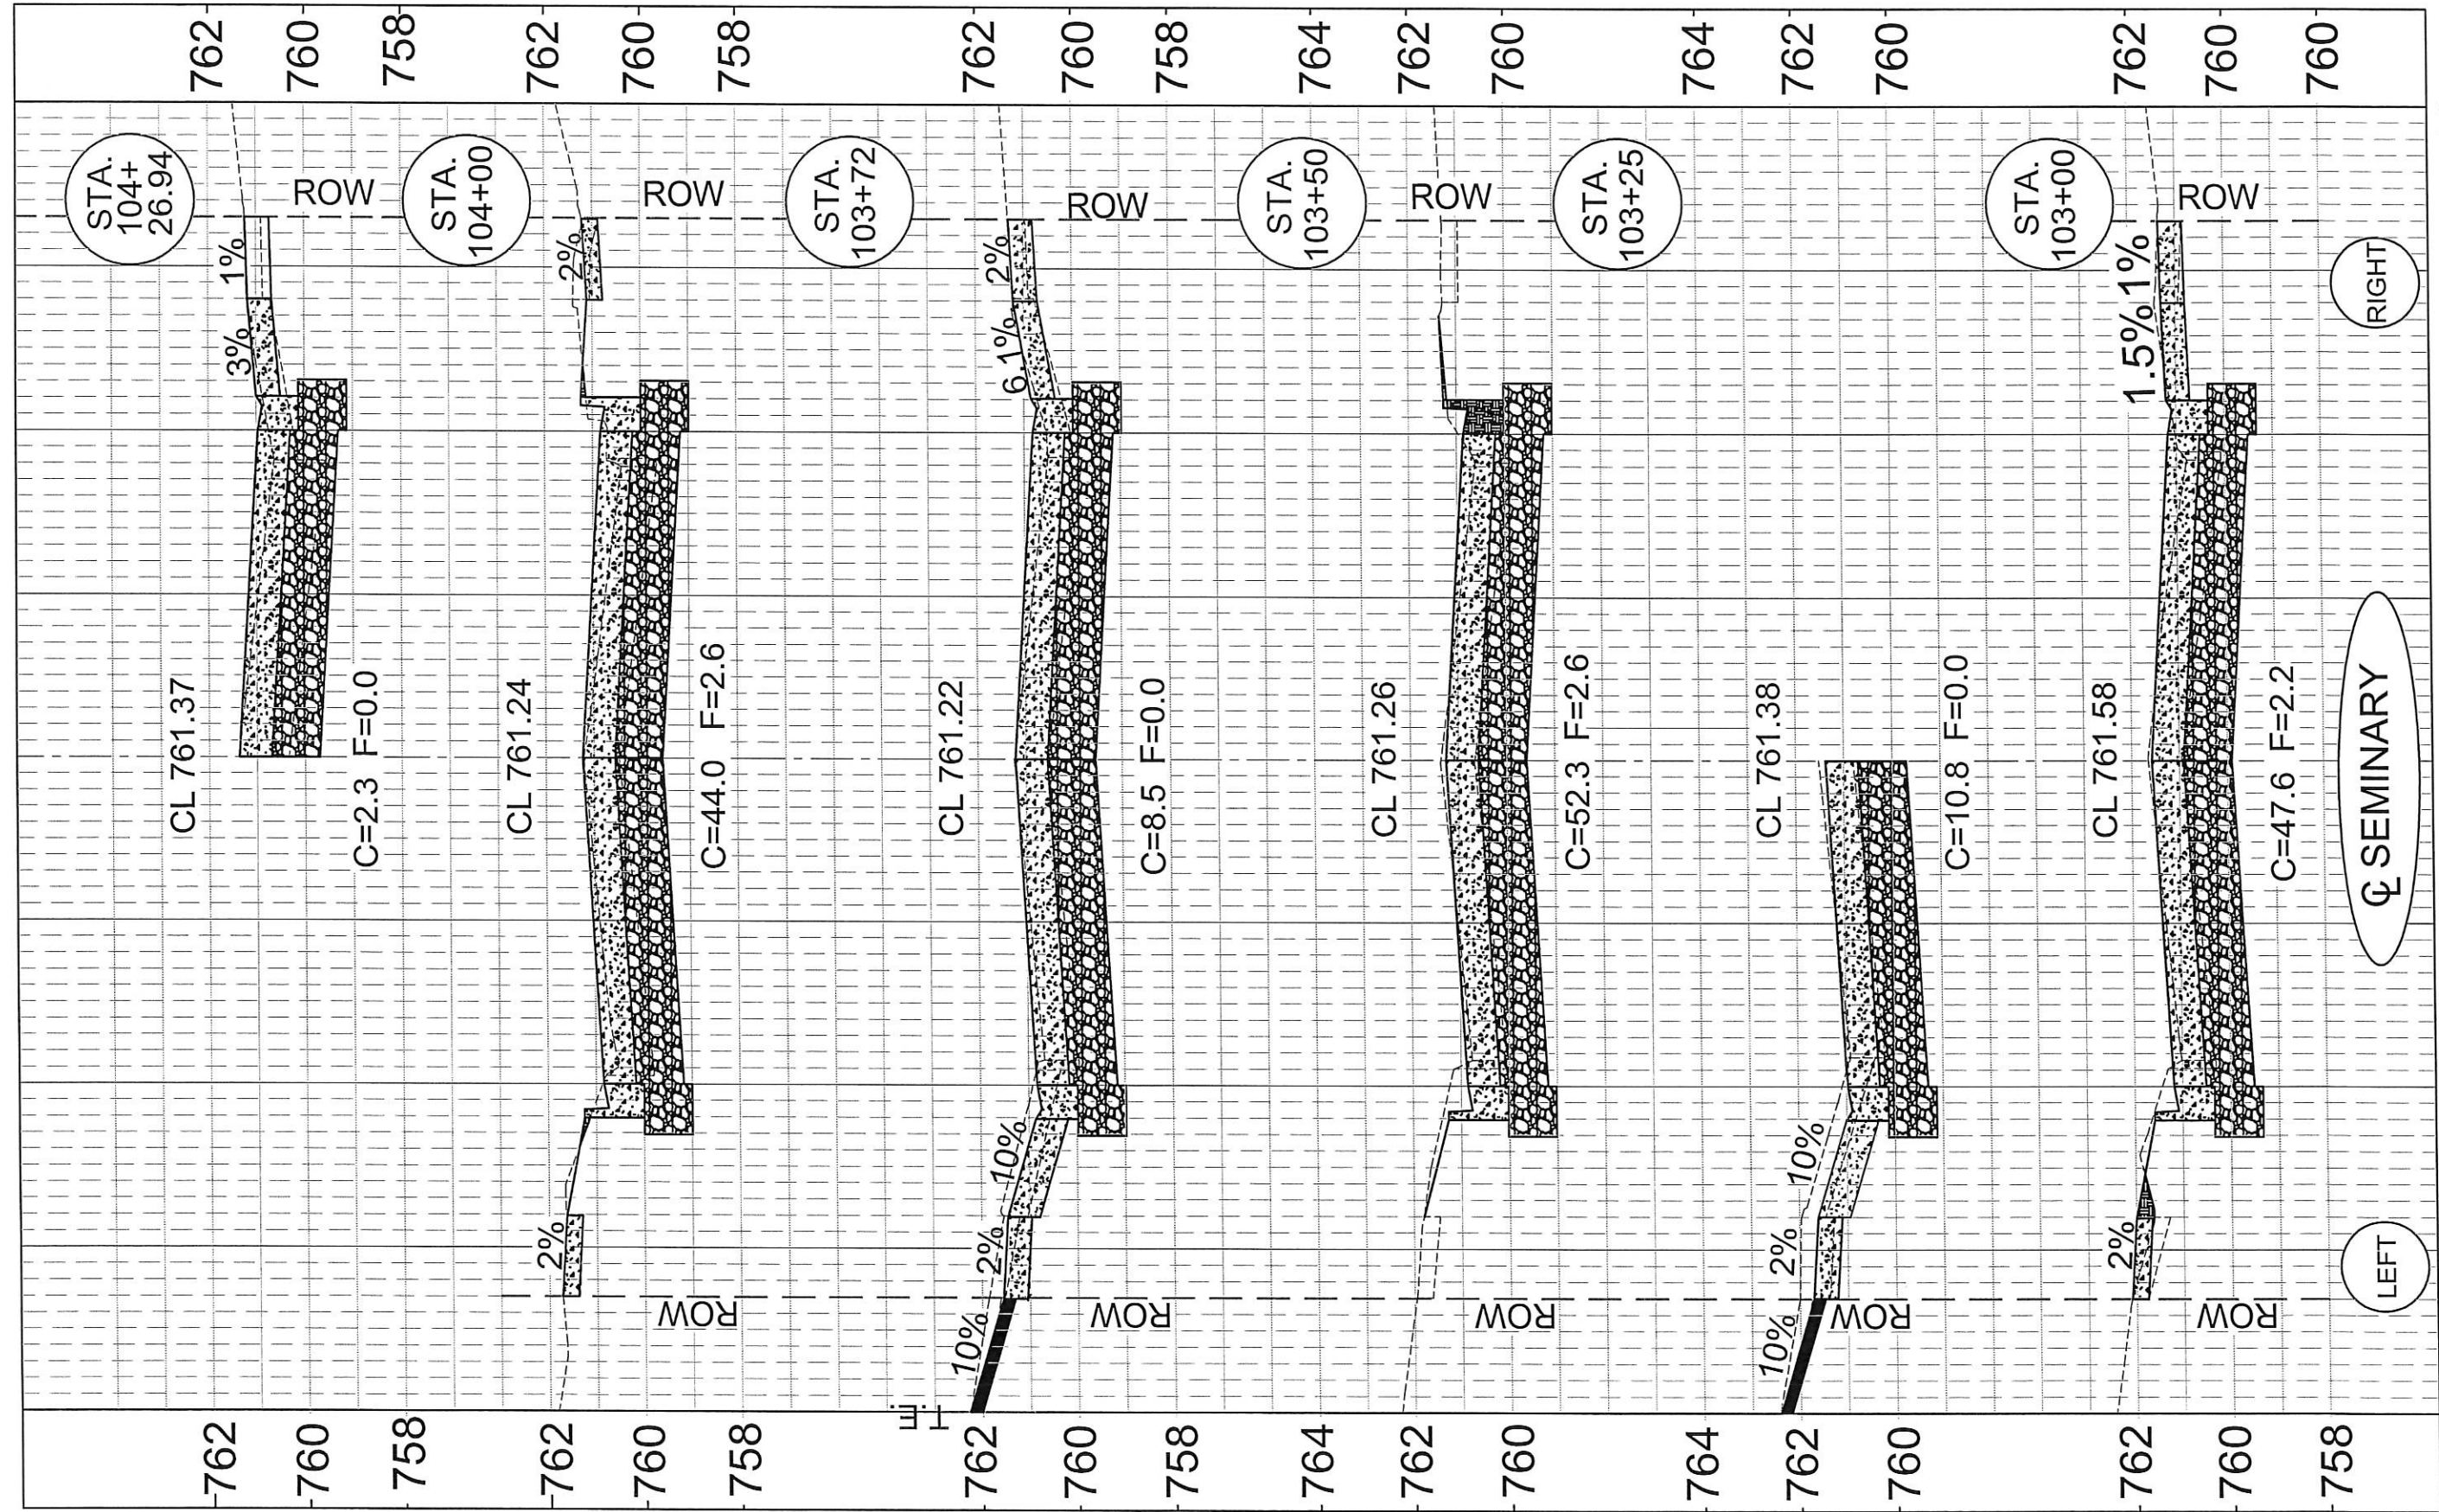

CROSS SECTIONS

SEMINARY STREET
STA 103+00 TO 104+26.94


SECTION #	TOTAL SHEETS	SHEET NO.
15-00501-27-PV	64	47

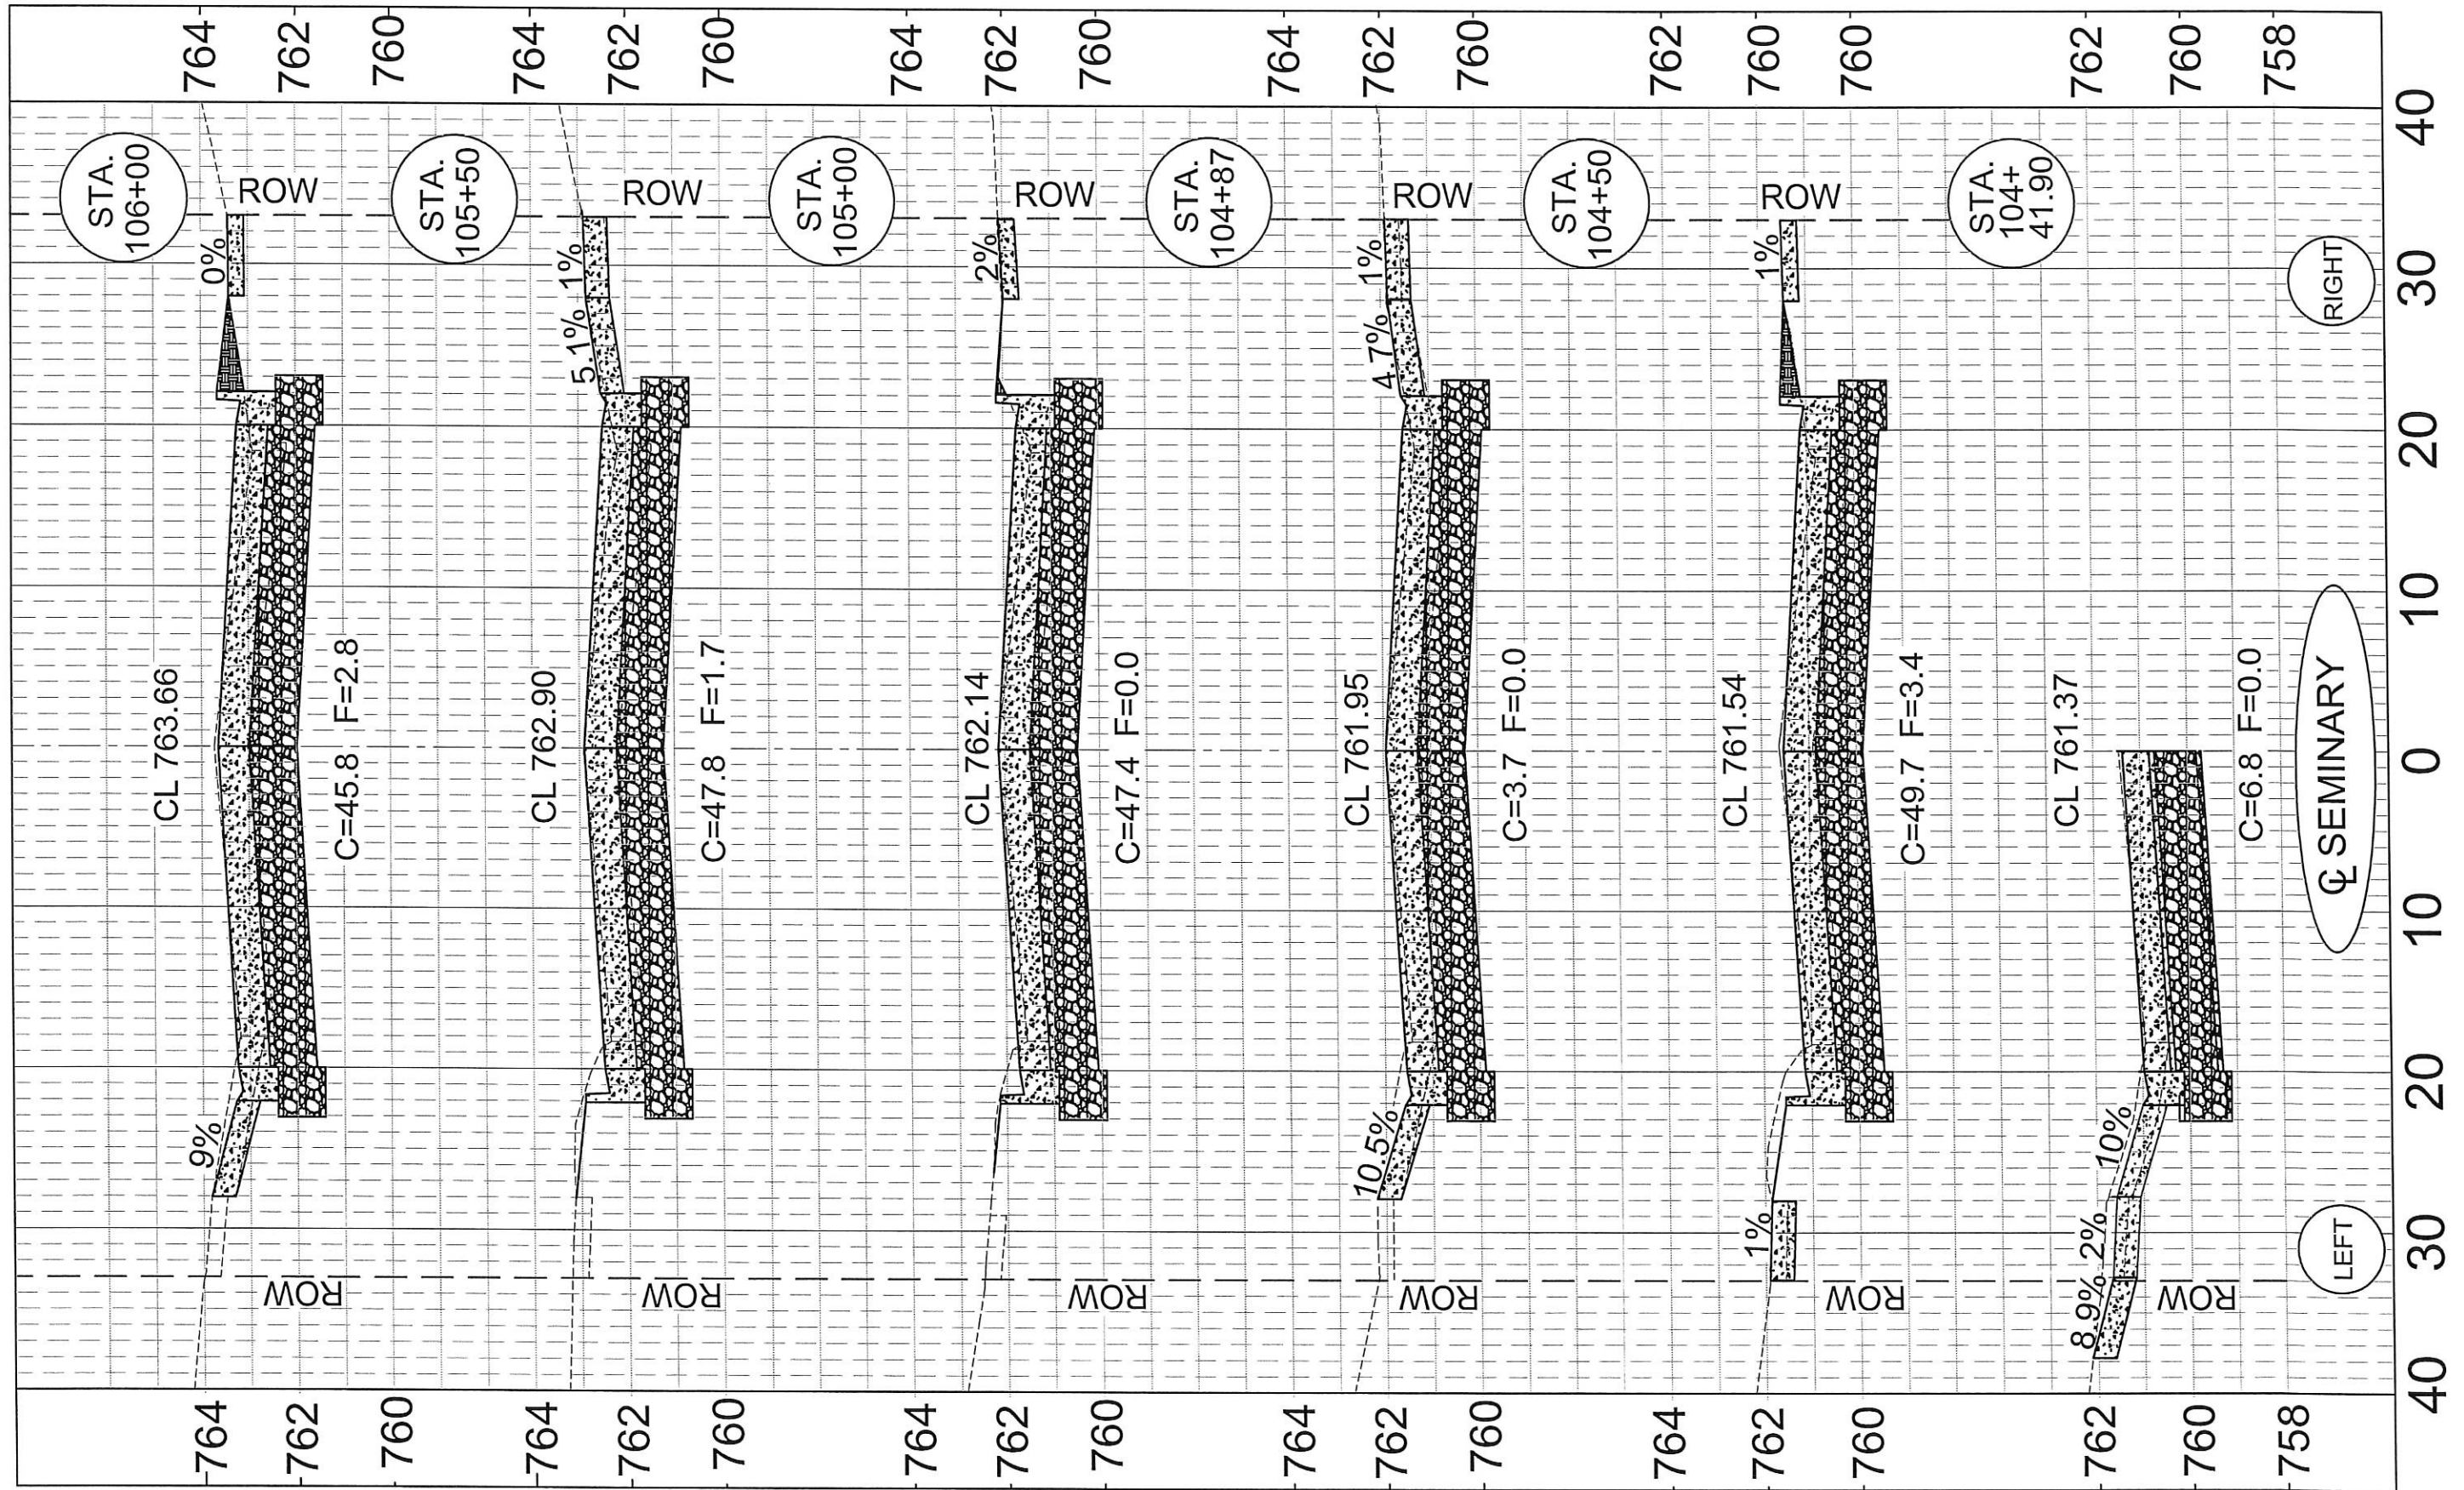

CROSS SECTIONS

SEMINARY STREET
 STA 104+41.90 TO 106+00

SECTION #	TOTAL SHEETS	SHEET NO.
15-00501-27-PV	64	48

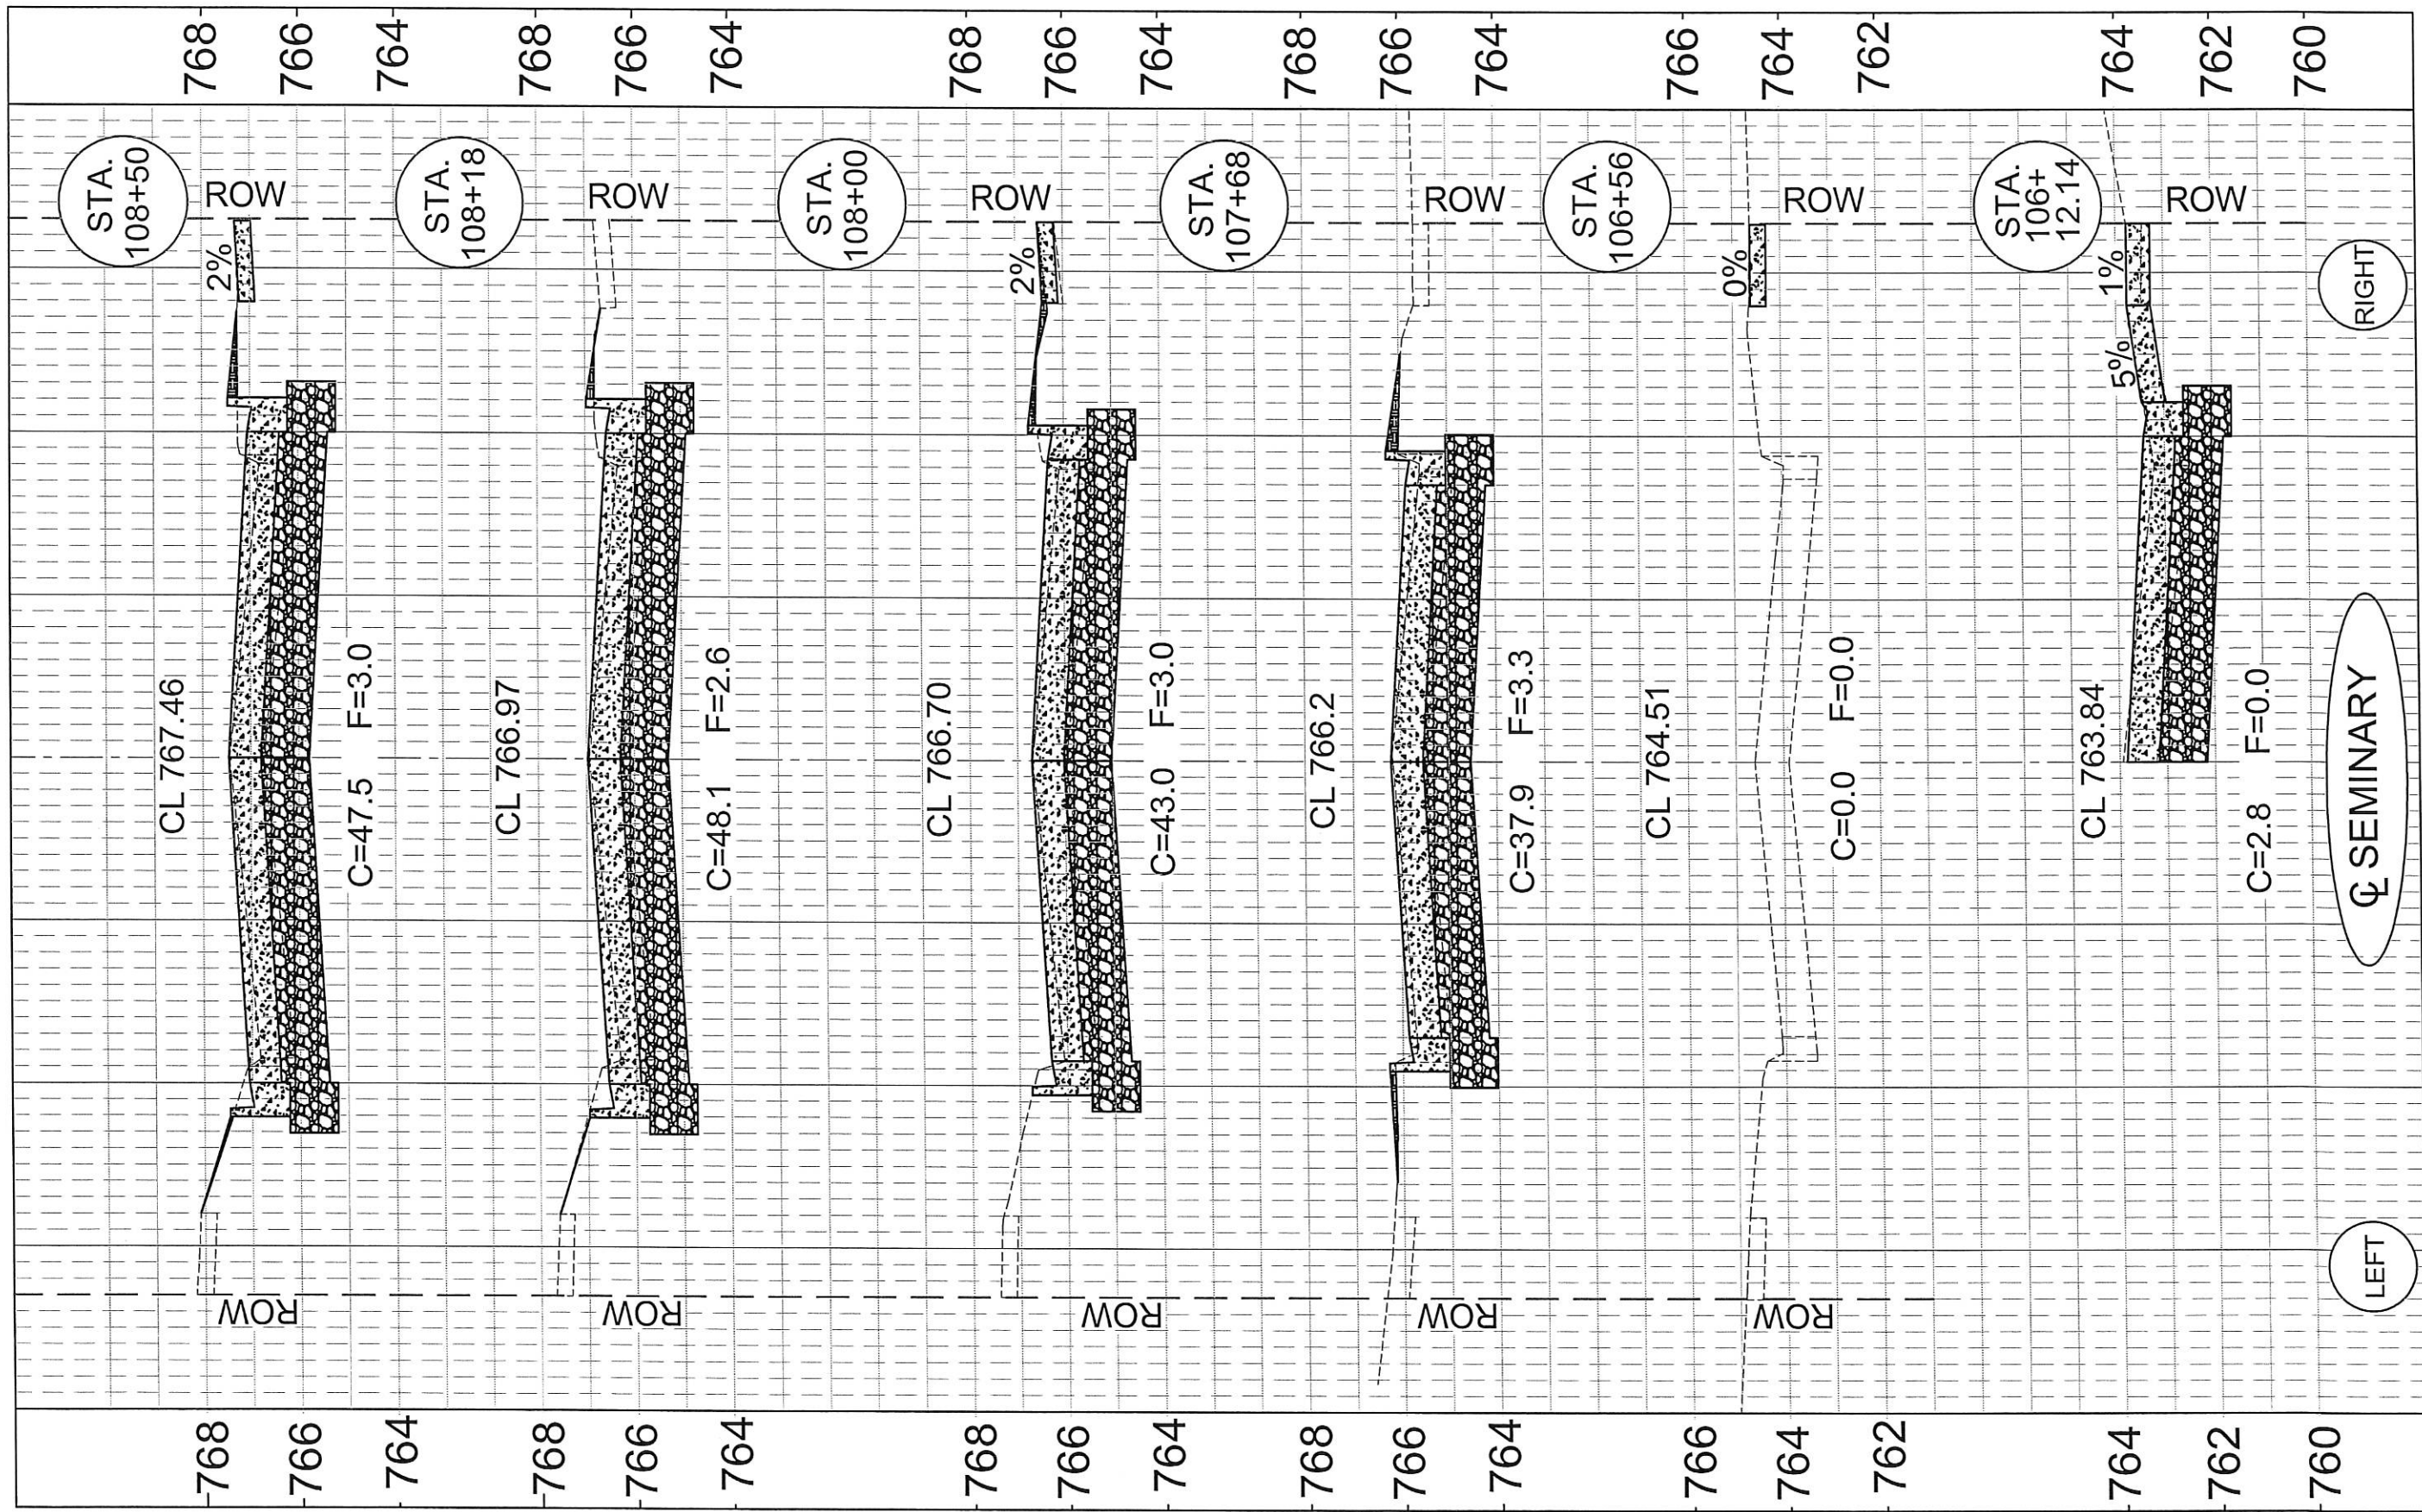


40 30 20 10 0 10 20 30 40

CROSS SECTIONS


SEMINARY STREET
STA 106+12.14 TO 108+50

SECTION #	TOTAL SHEETS	SHEET NO.
15-00501-27-PV	64	49

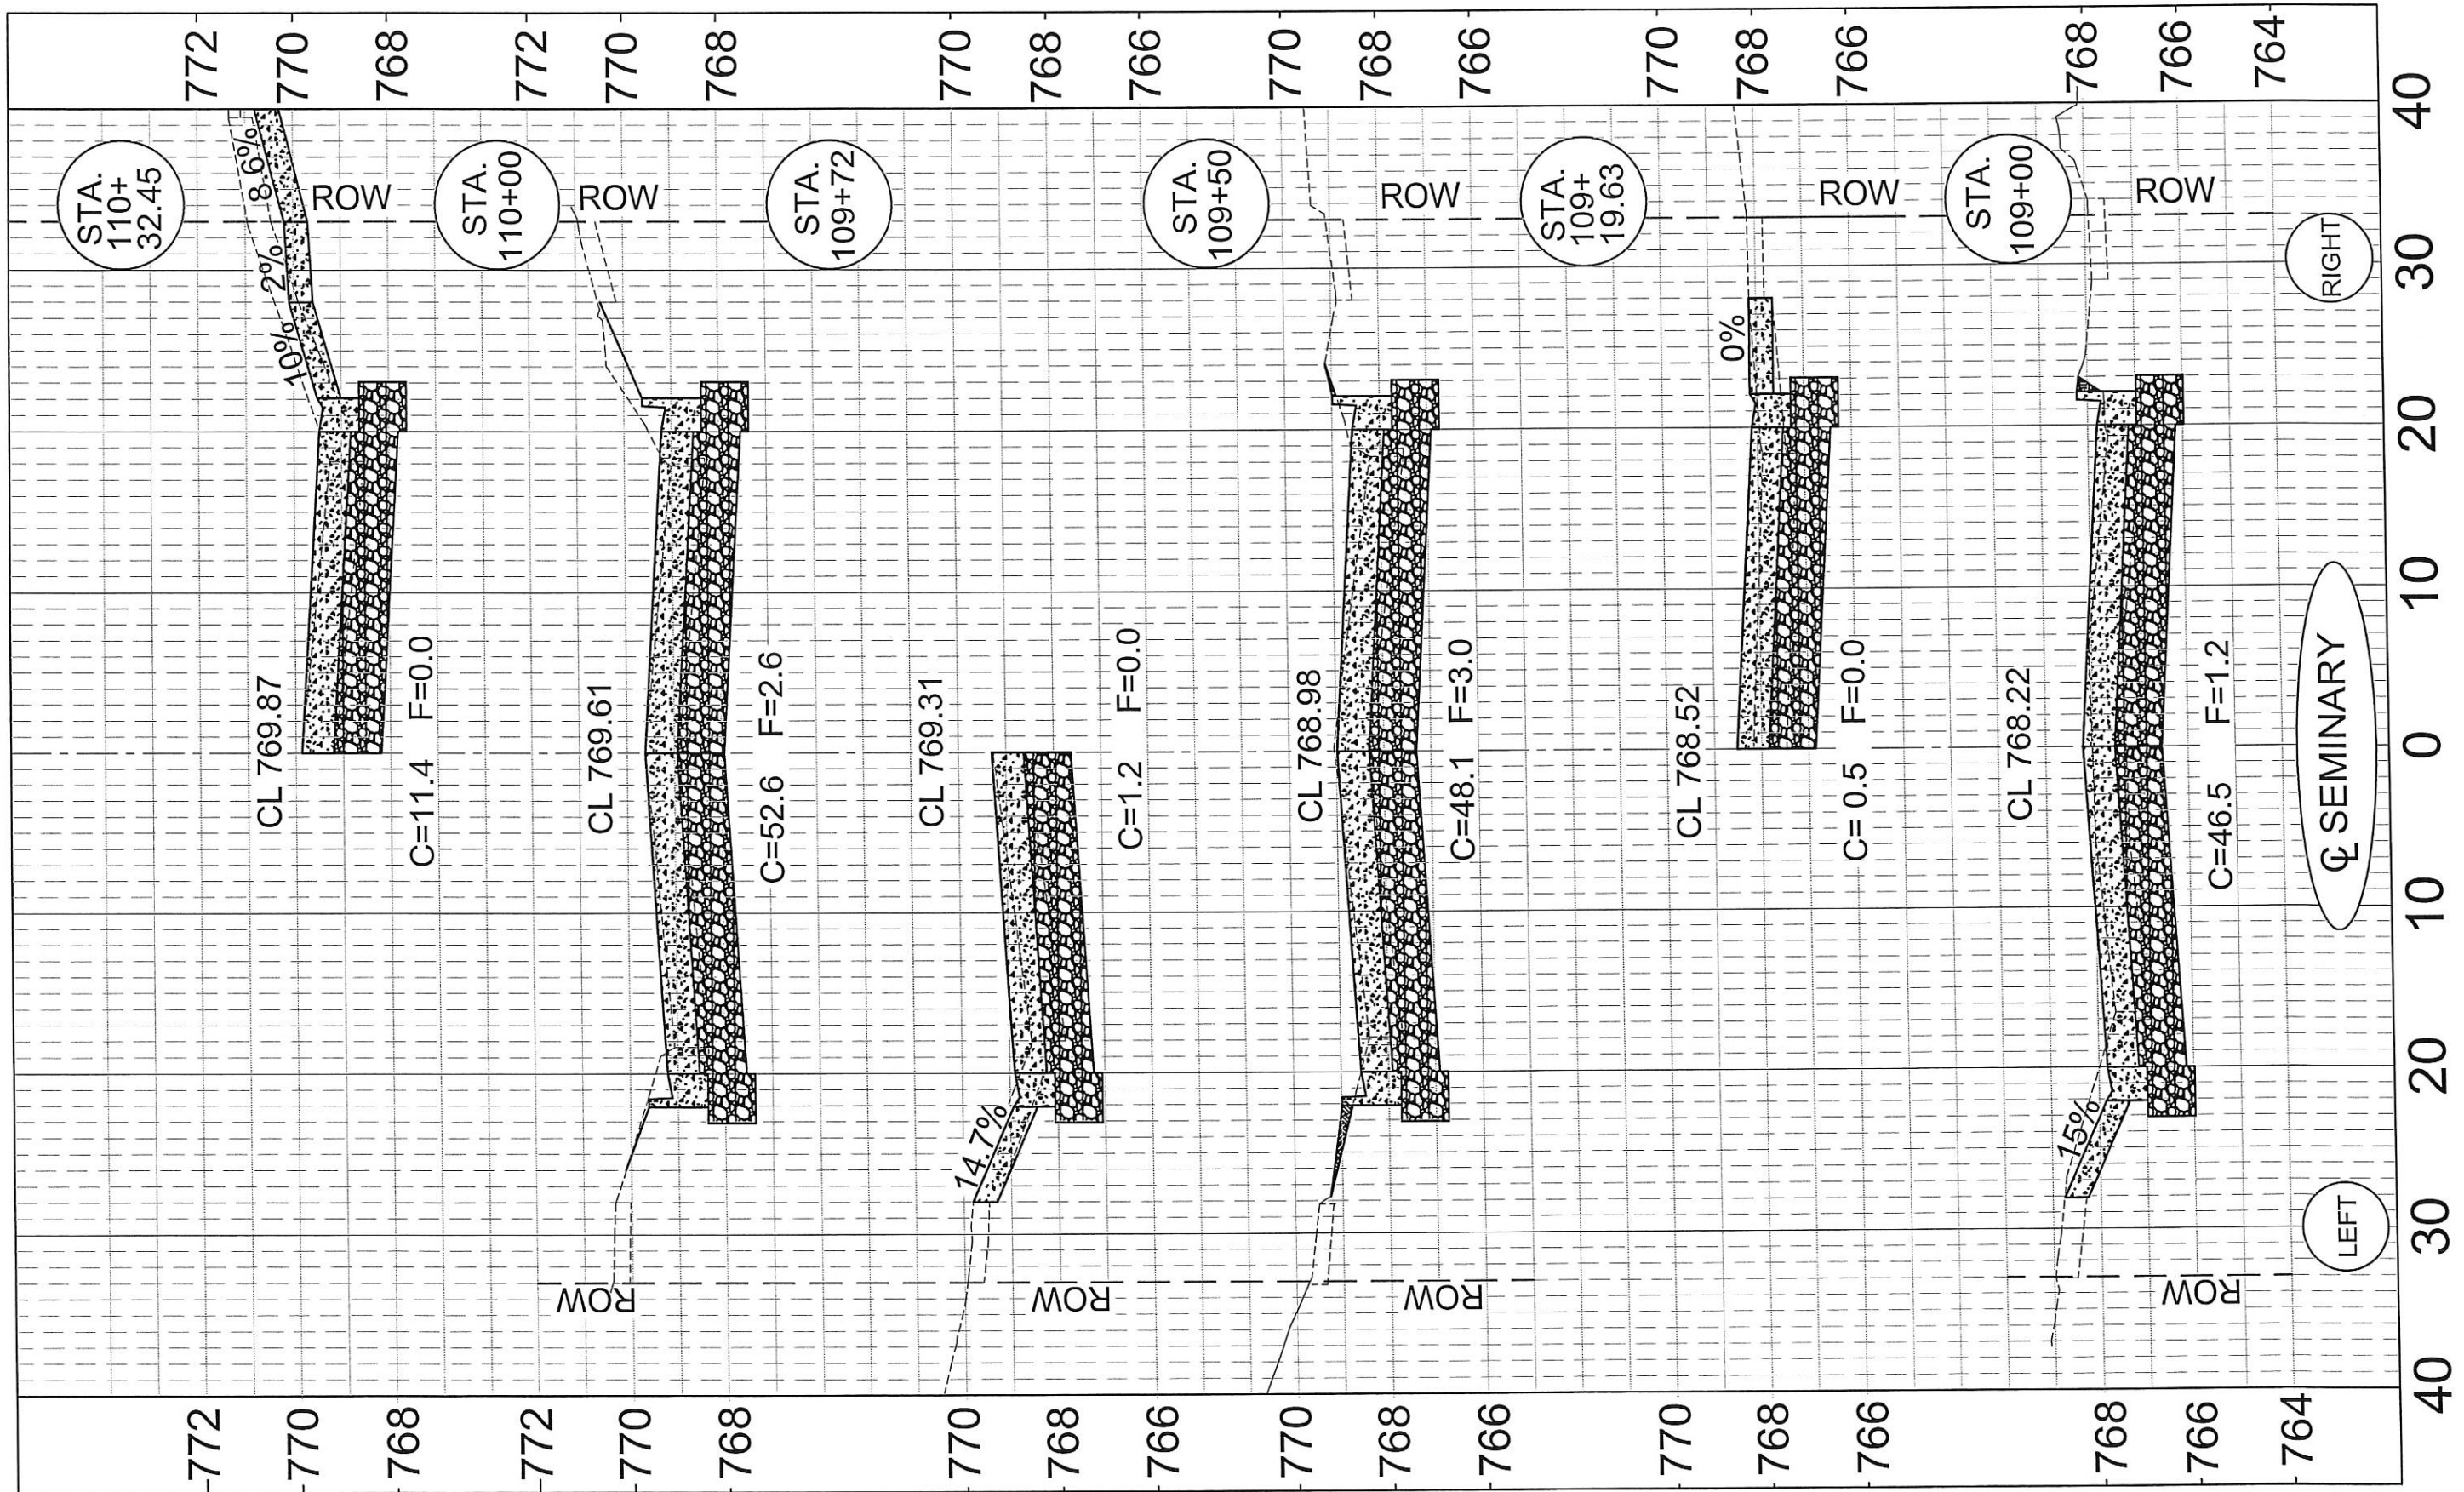

CROSS SECTIONS
 SEMINARY STREET
 STA 109+00 TO 110+32.45


SECTION #	TOTAL SHEETS	SHEET NO.
15-00501-27-PV	64	50

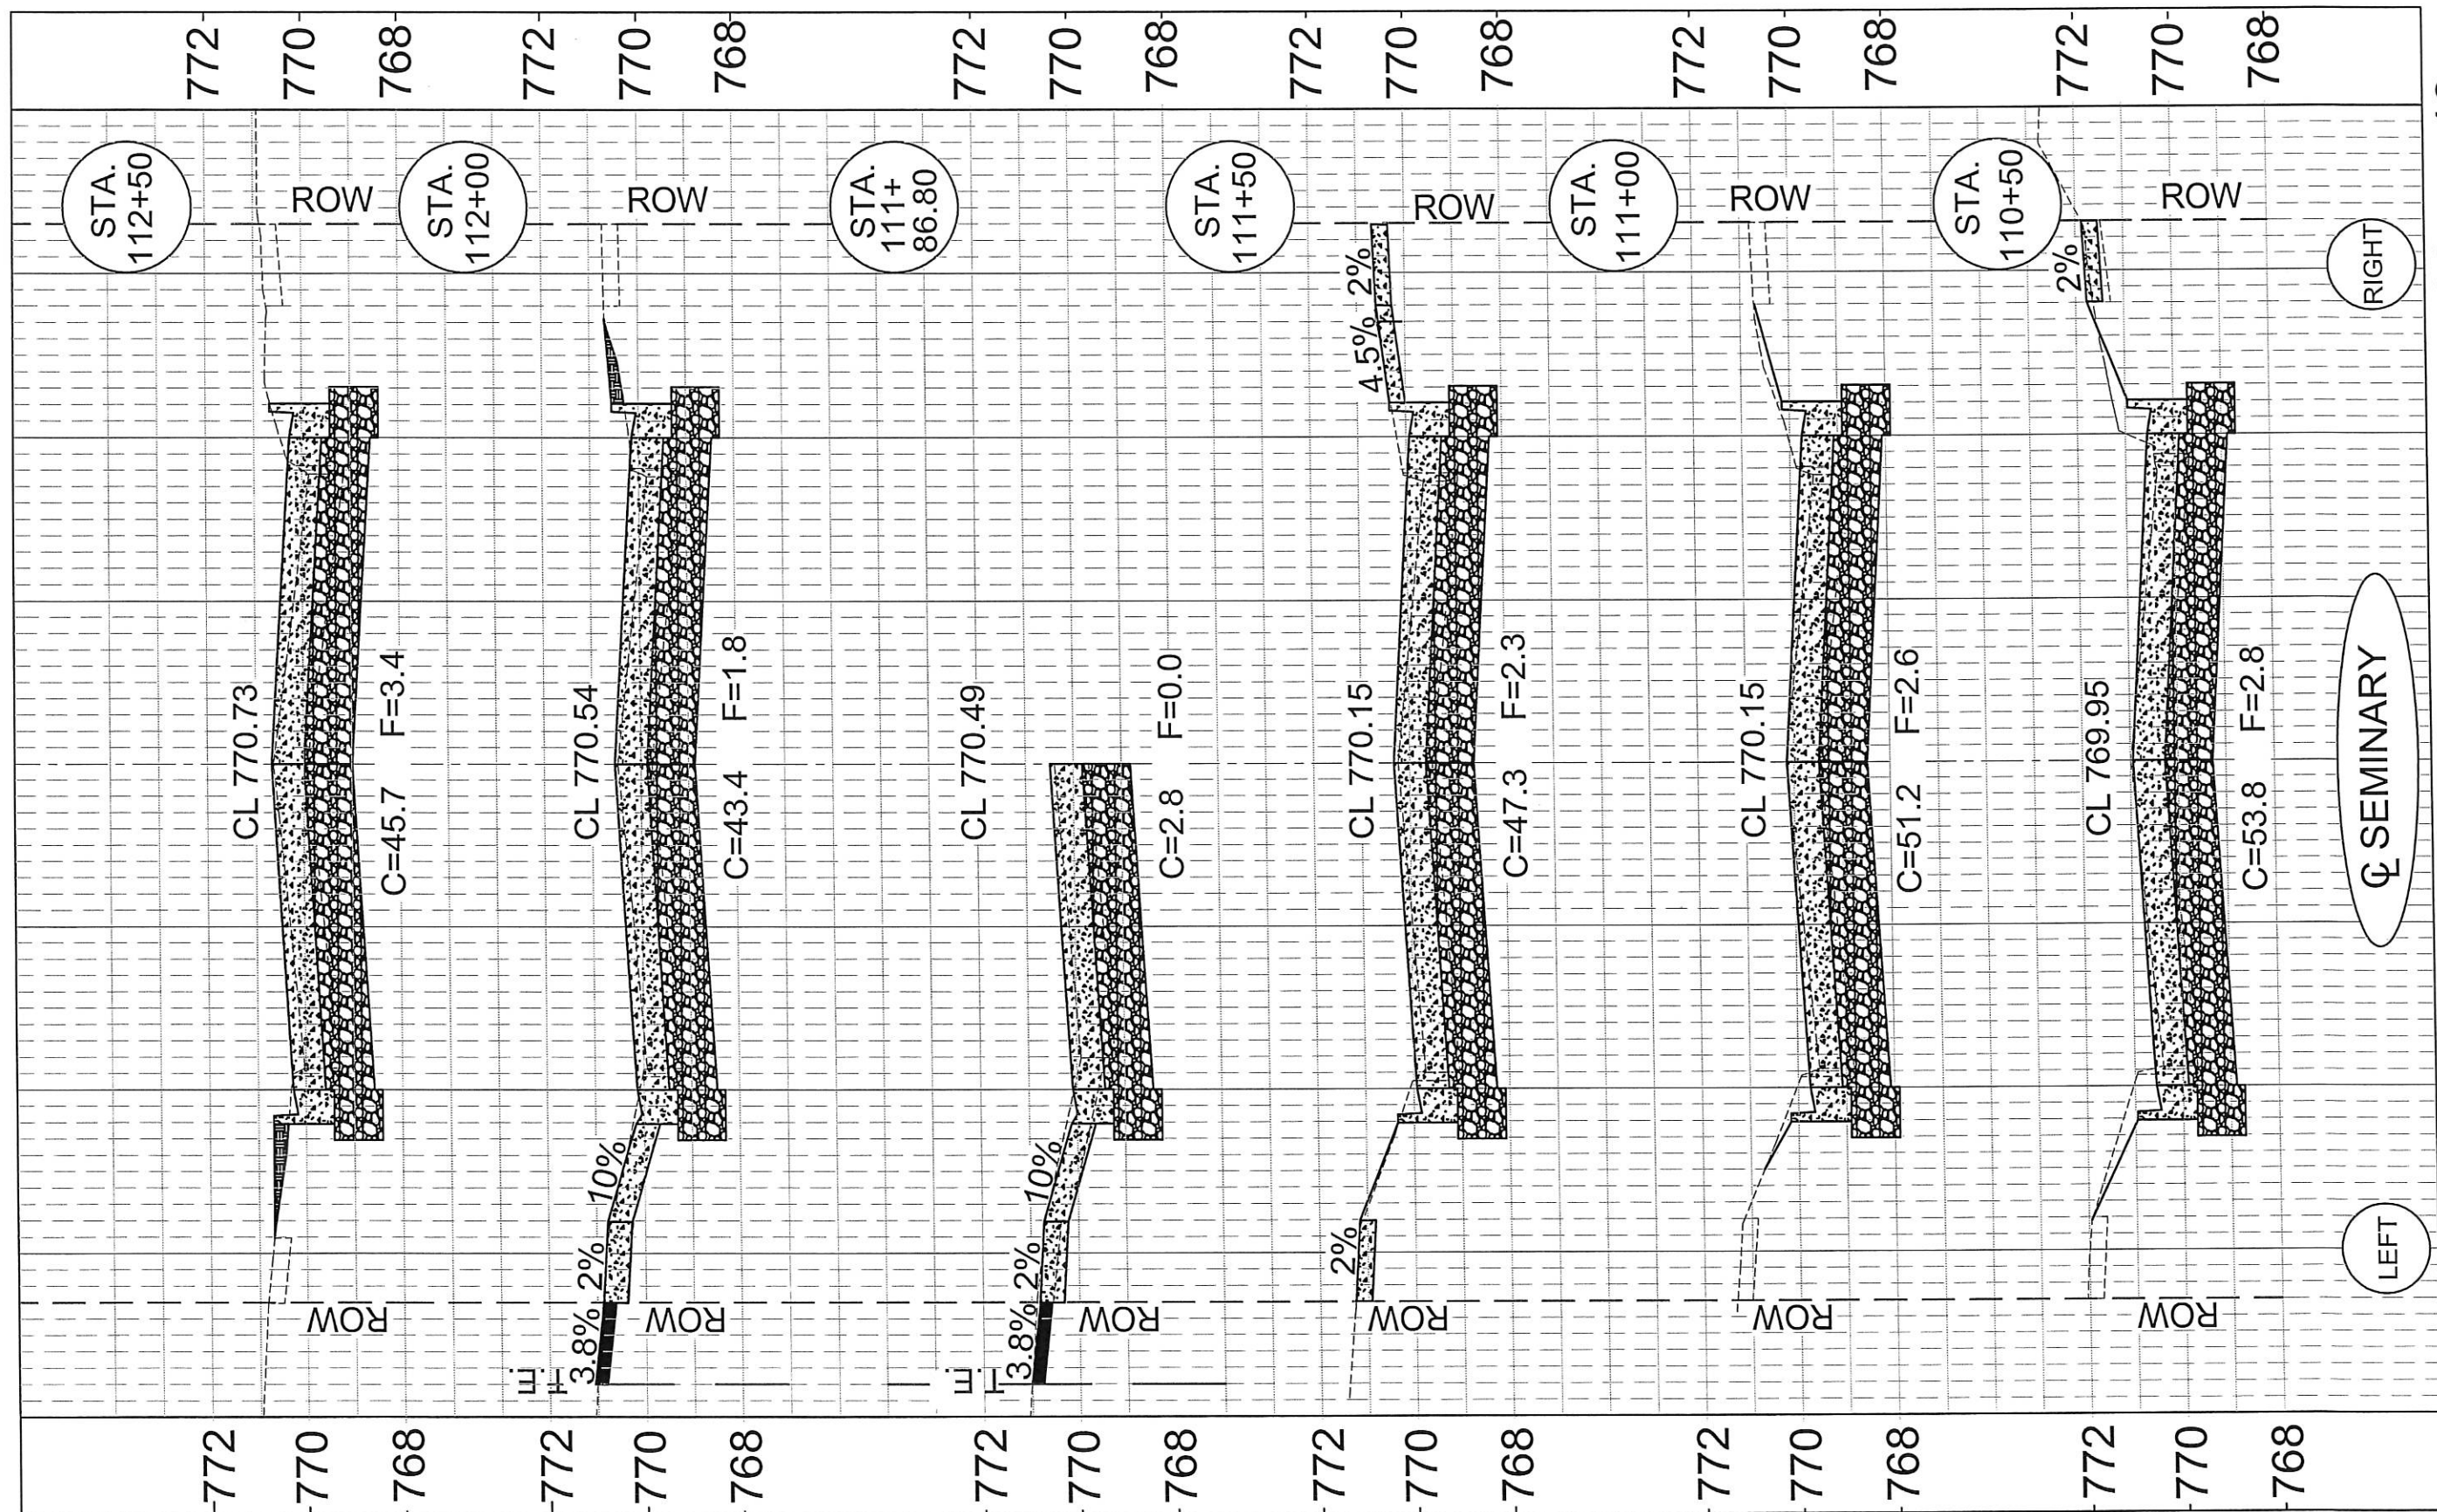

CROSS SECTIONS

SEMINARY STREET
STA 110+50 TO 122+50


SECTION #	TOTAL SHEETS	SHEET NO.
15-00501-27-PV	64	51

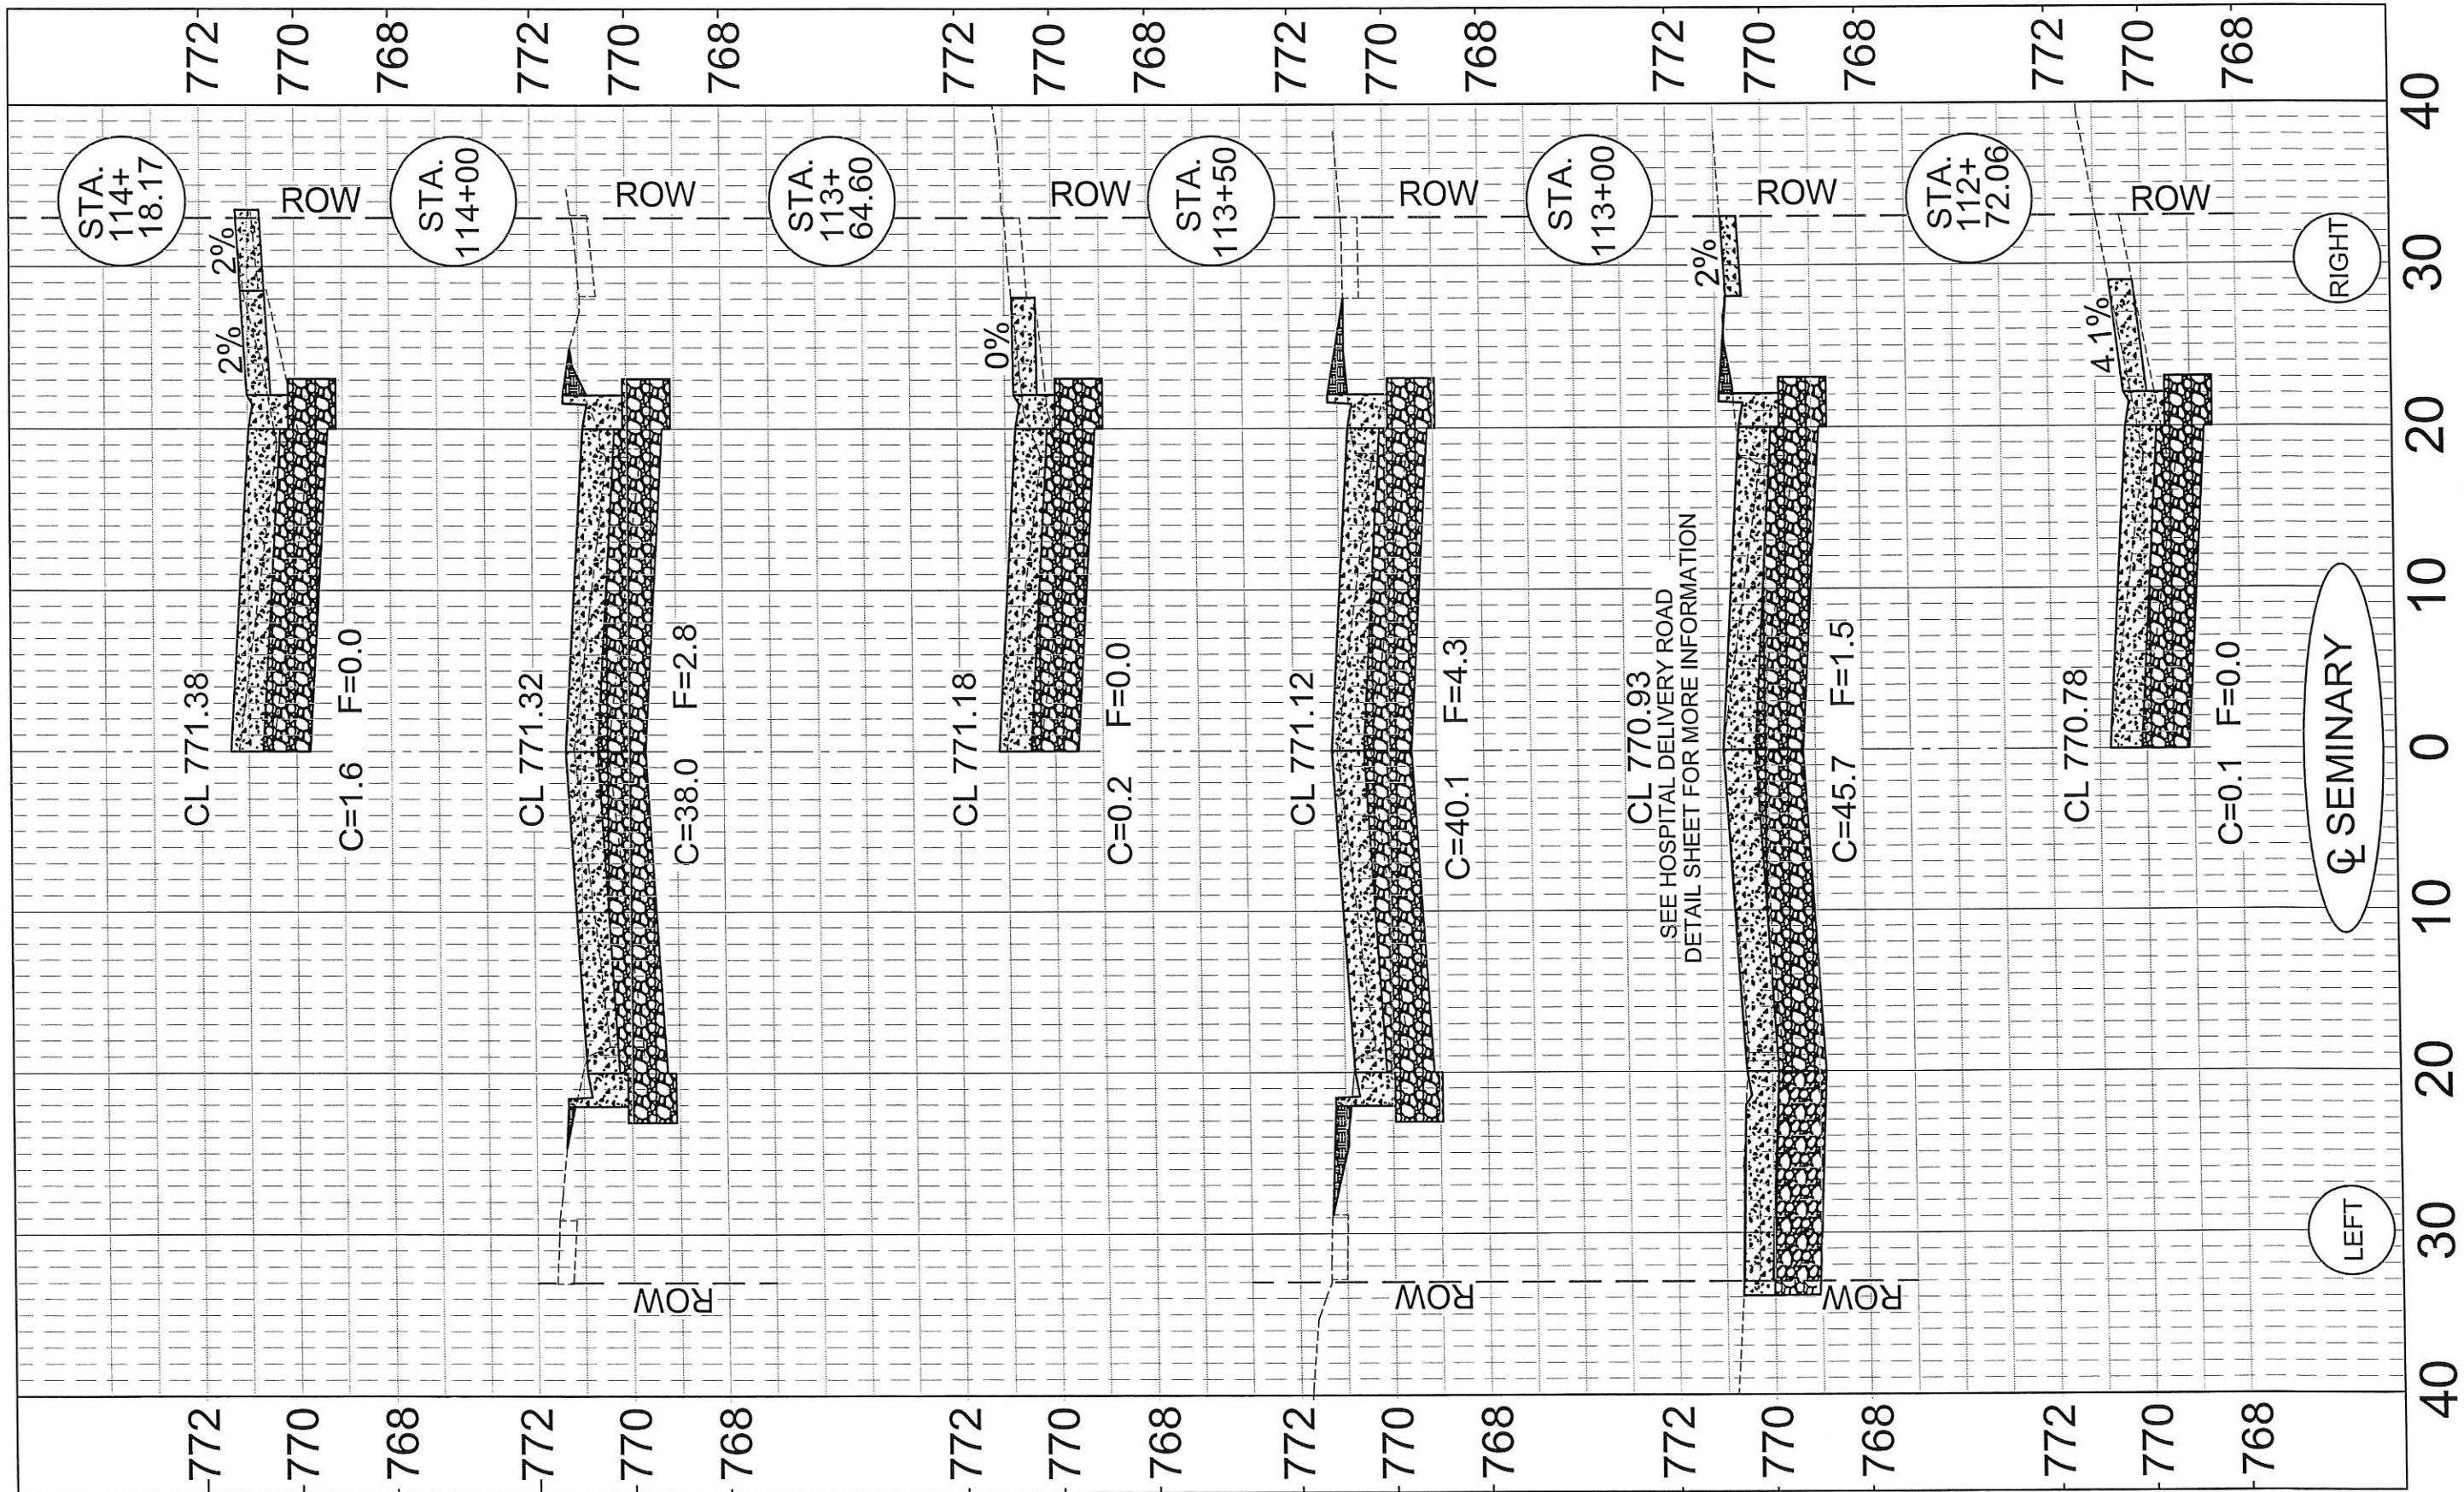

CROSS SECTIONS

SEMINARY STREET
STA 112+72.06 TO 114+18.17

SECTION #	TOTAL SHEETS	SHEET NO.
15-00501-27-PV	64	52

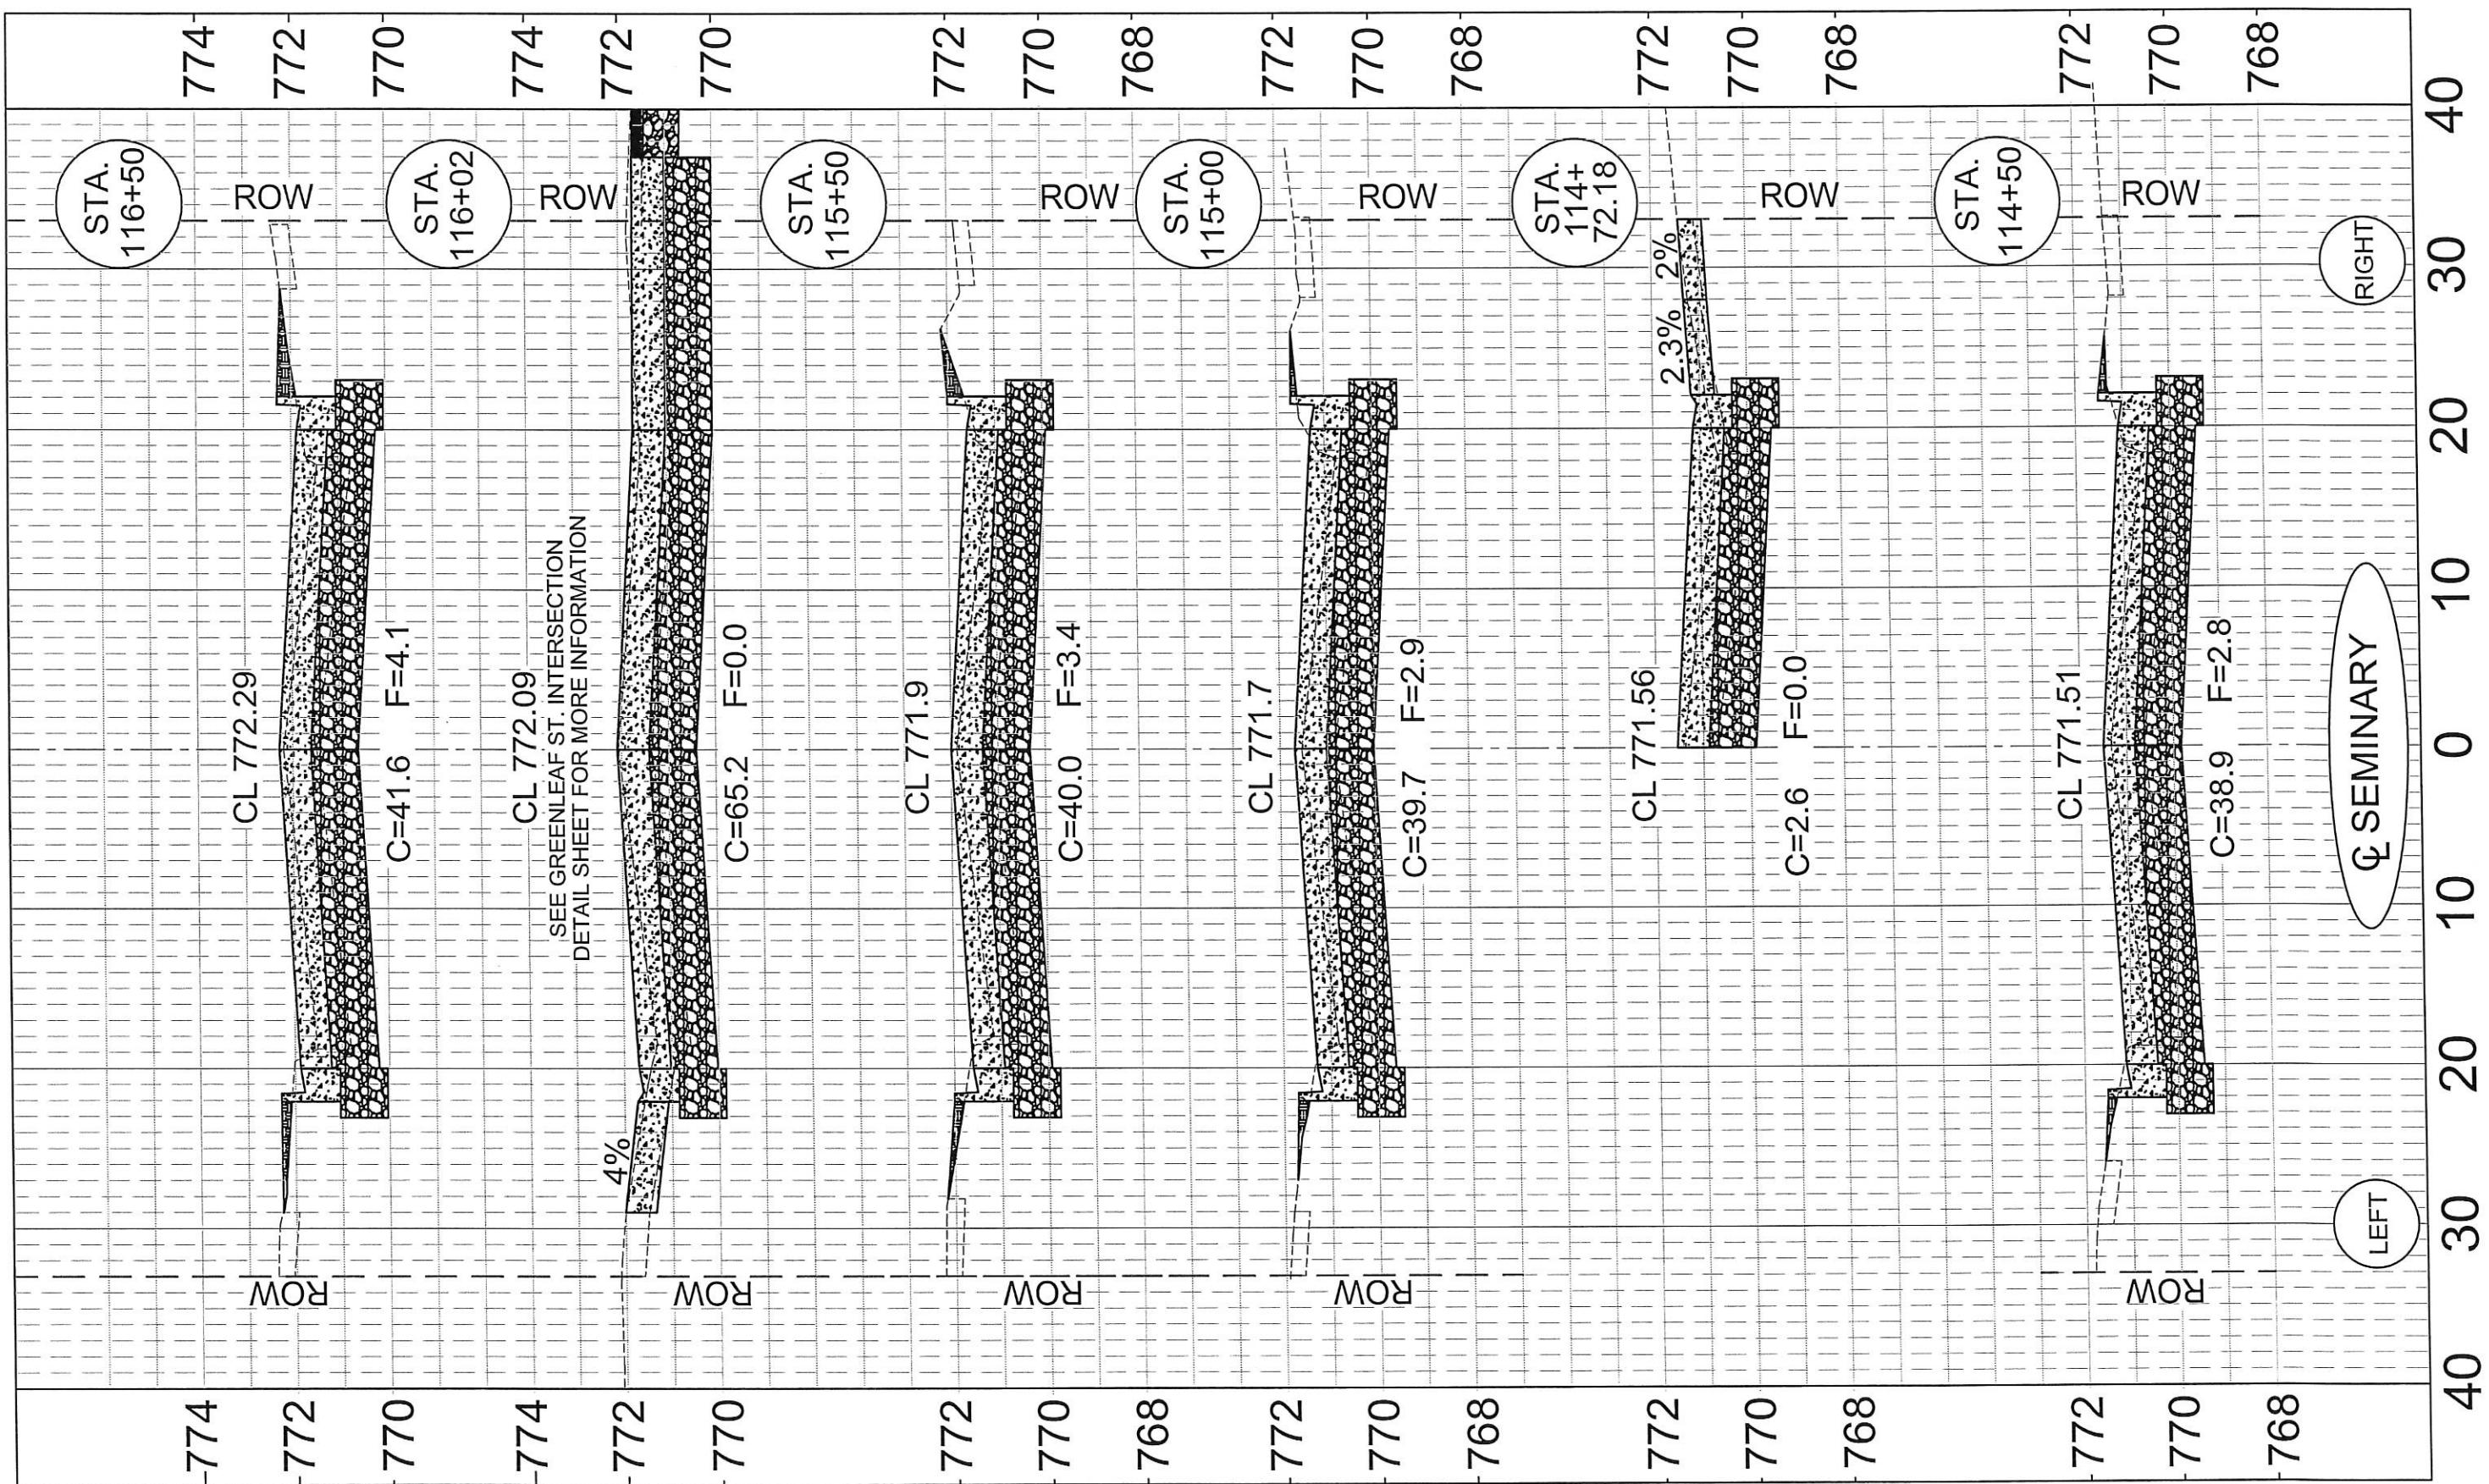

SEE GREENLEAF ST. INTERSECTION
DETAIL SHEET FOR MORE INFORMATION


RIGHT

LEFT

SEMINARY

CROSS SECTIONS
SEMINARY STREET
STA 114+50 TO 116+50


SECTION #	TOTAL SHEETS	SHEET NO.
15-00501-27-PV	64	53

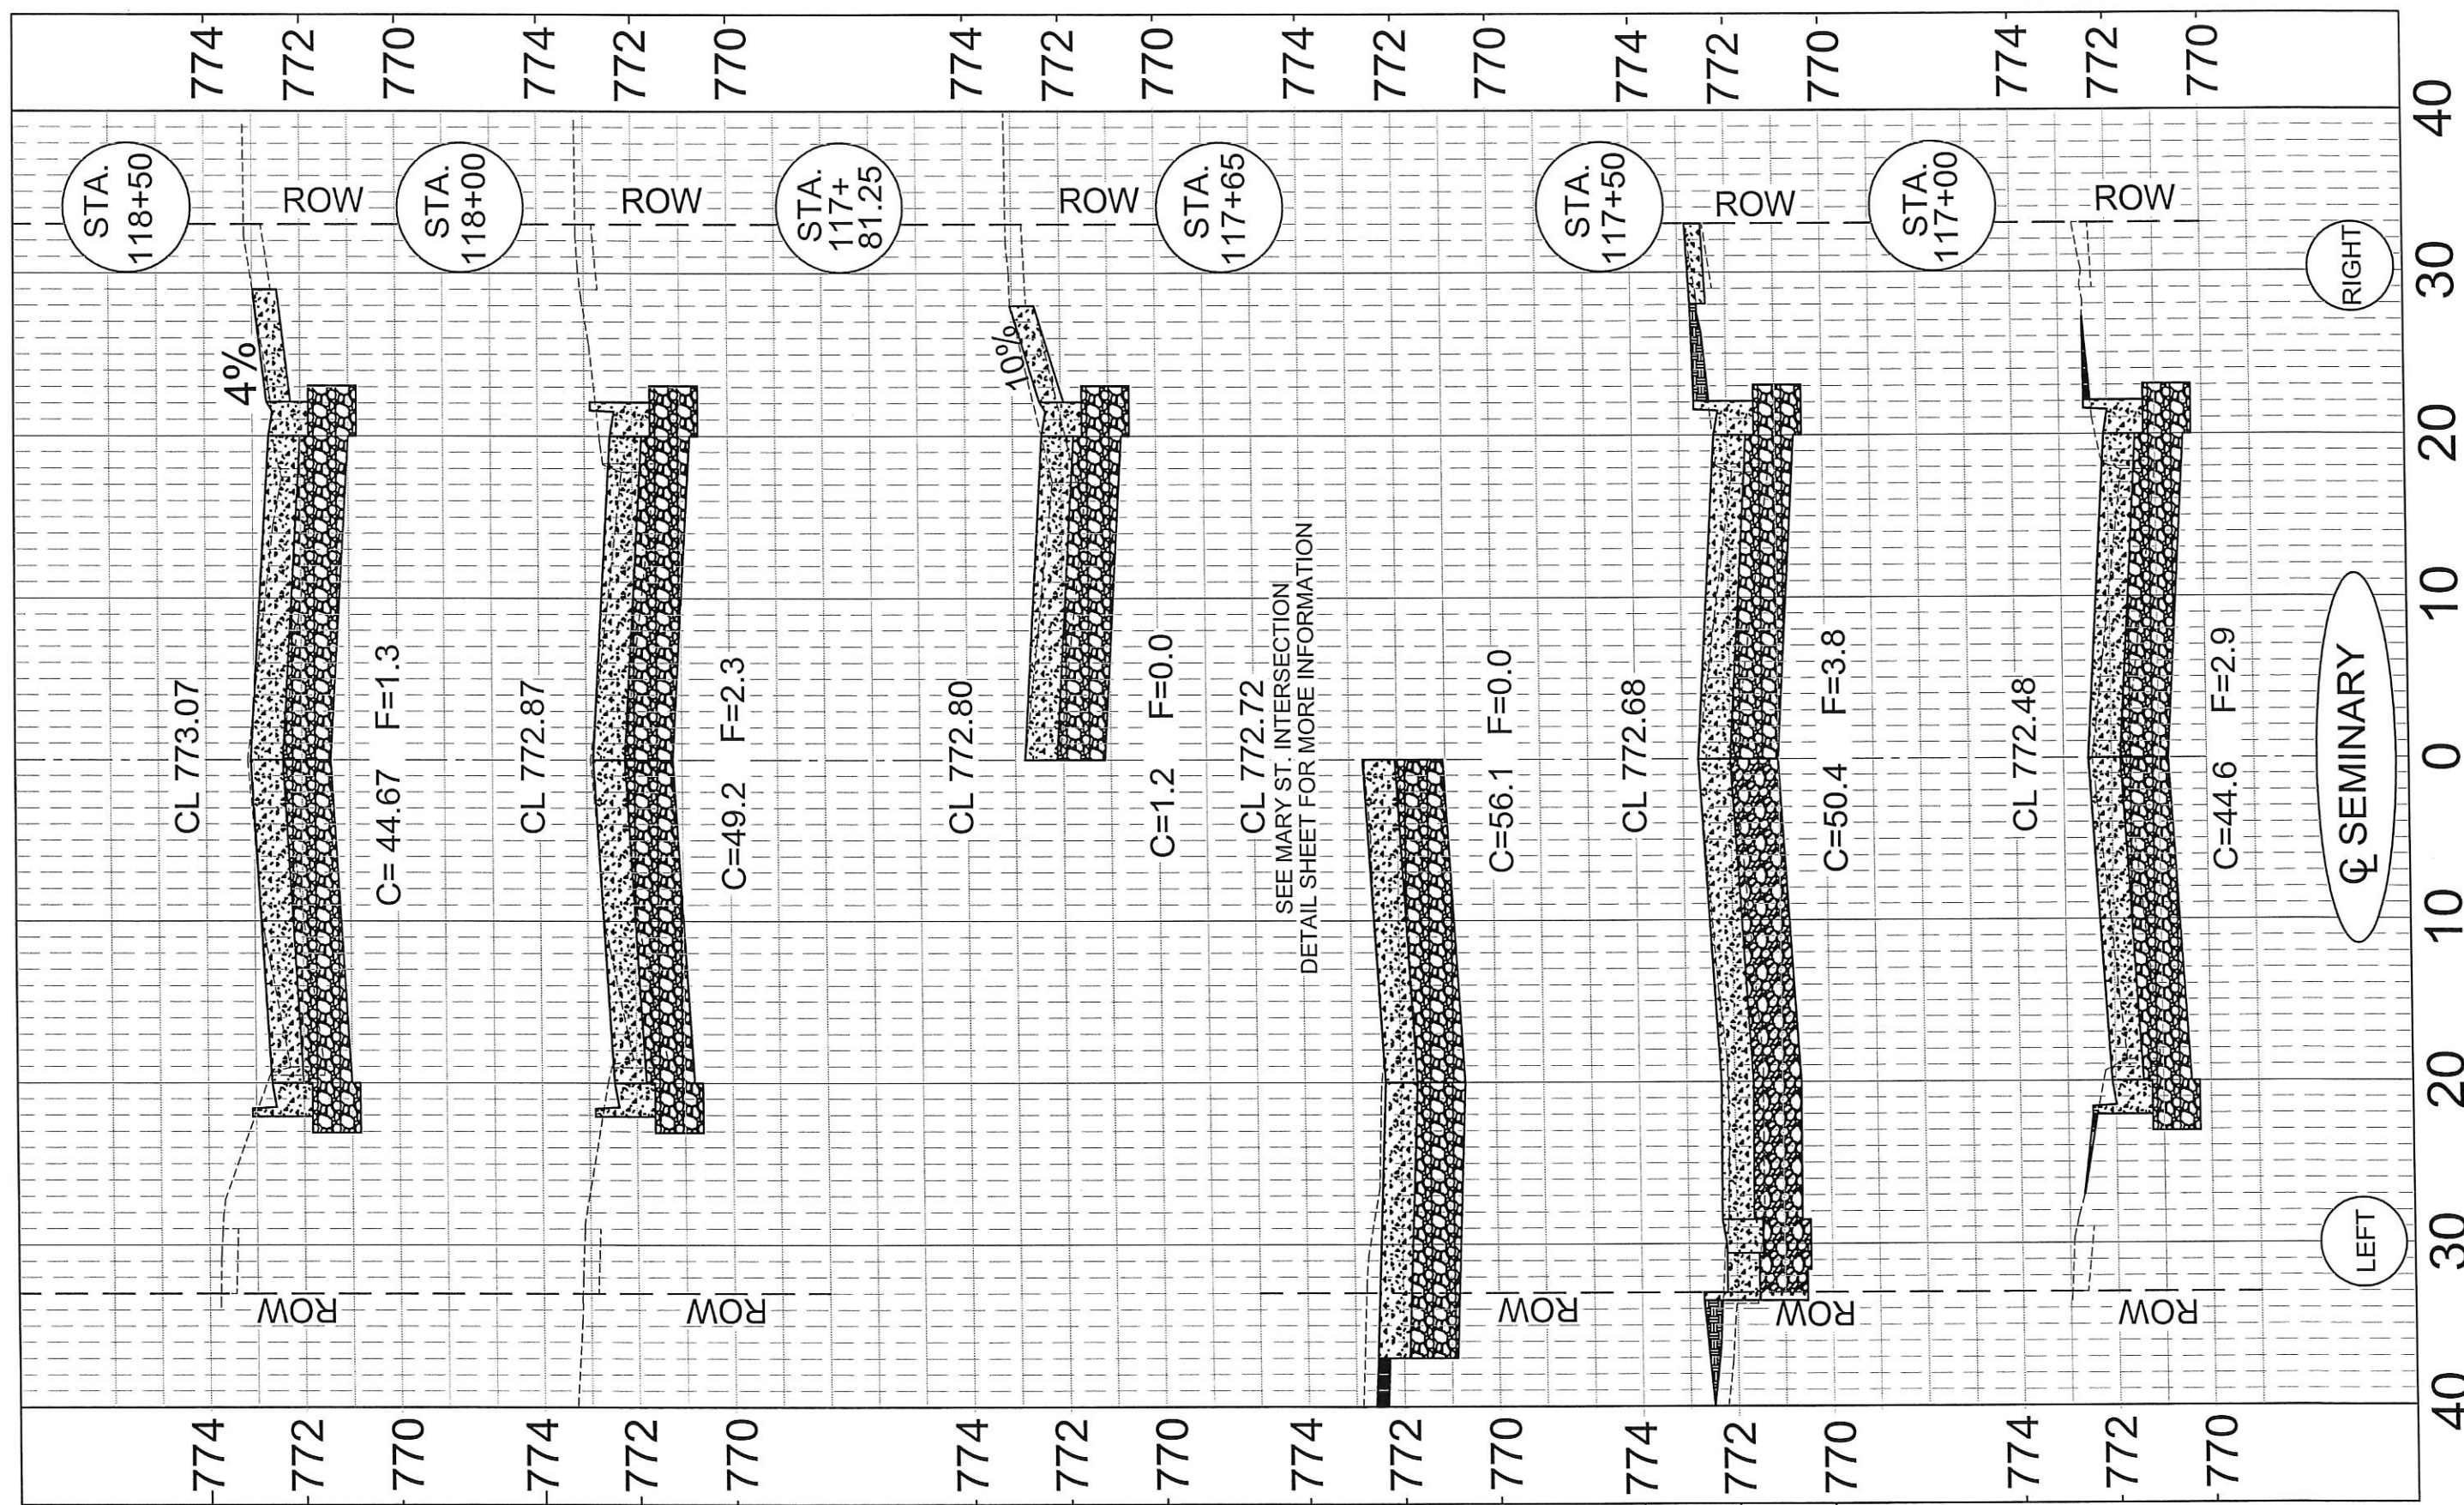

CROSS SECTIONS

SEMINARY STREET
STA 117+00 TO 118+50


SECTION #	TOTAL SHEETS	SHEET NO.
15-00501-27-PV	64	54

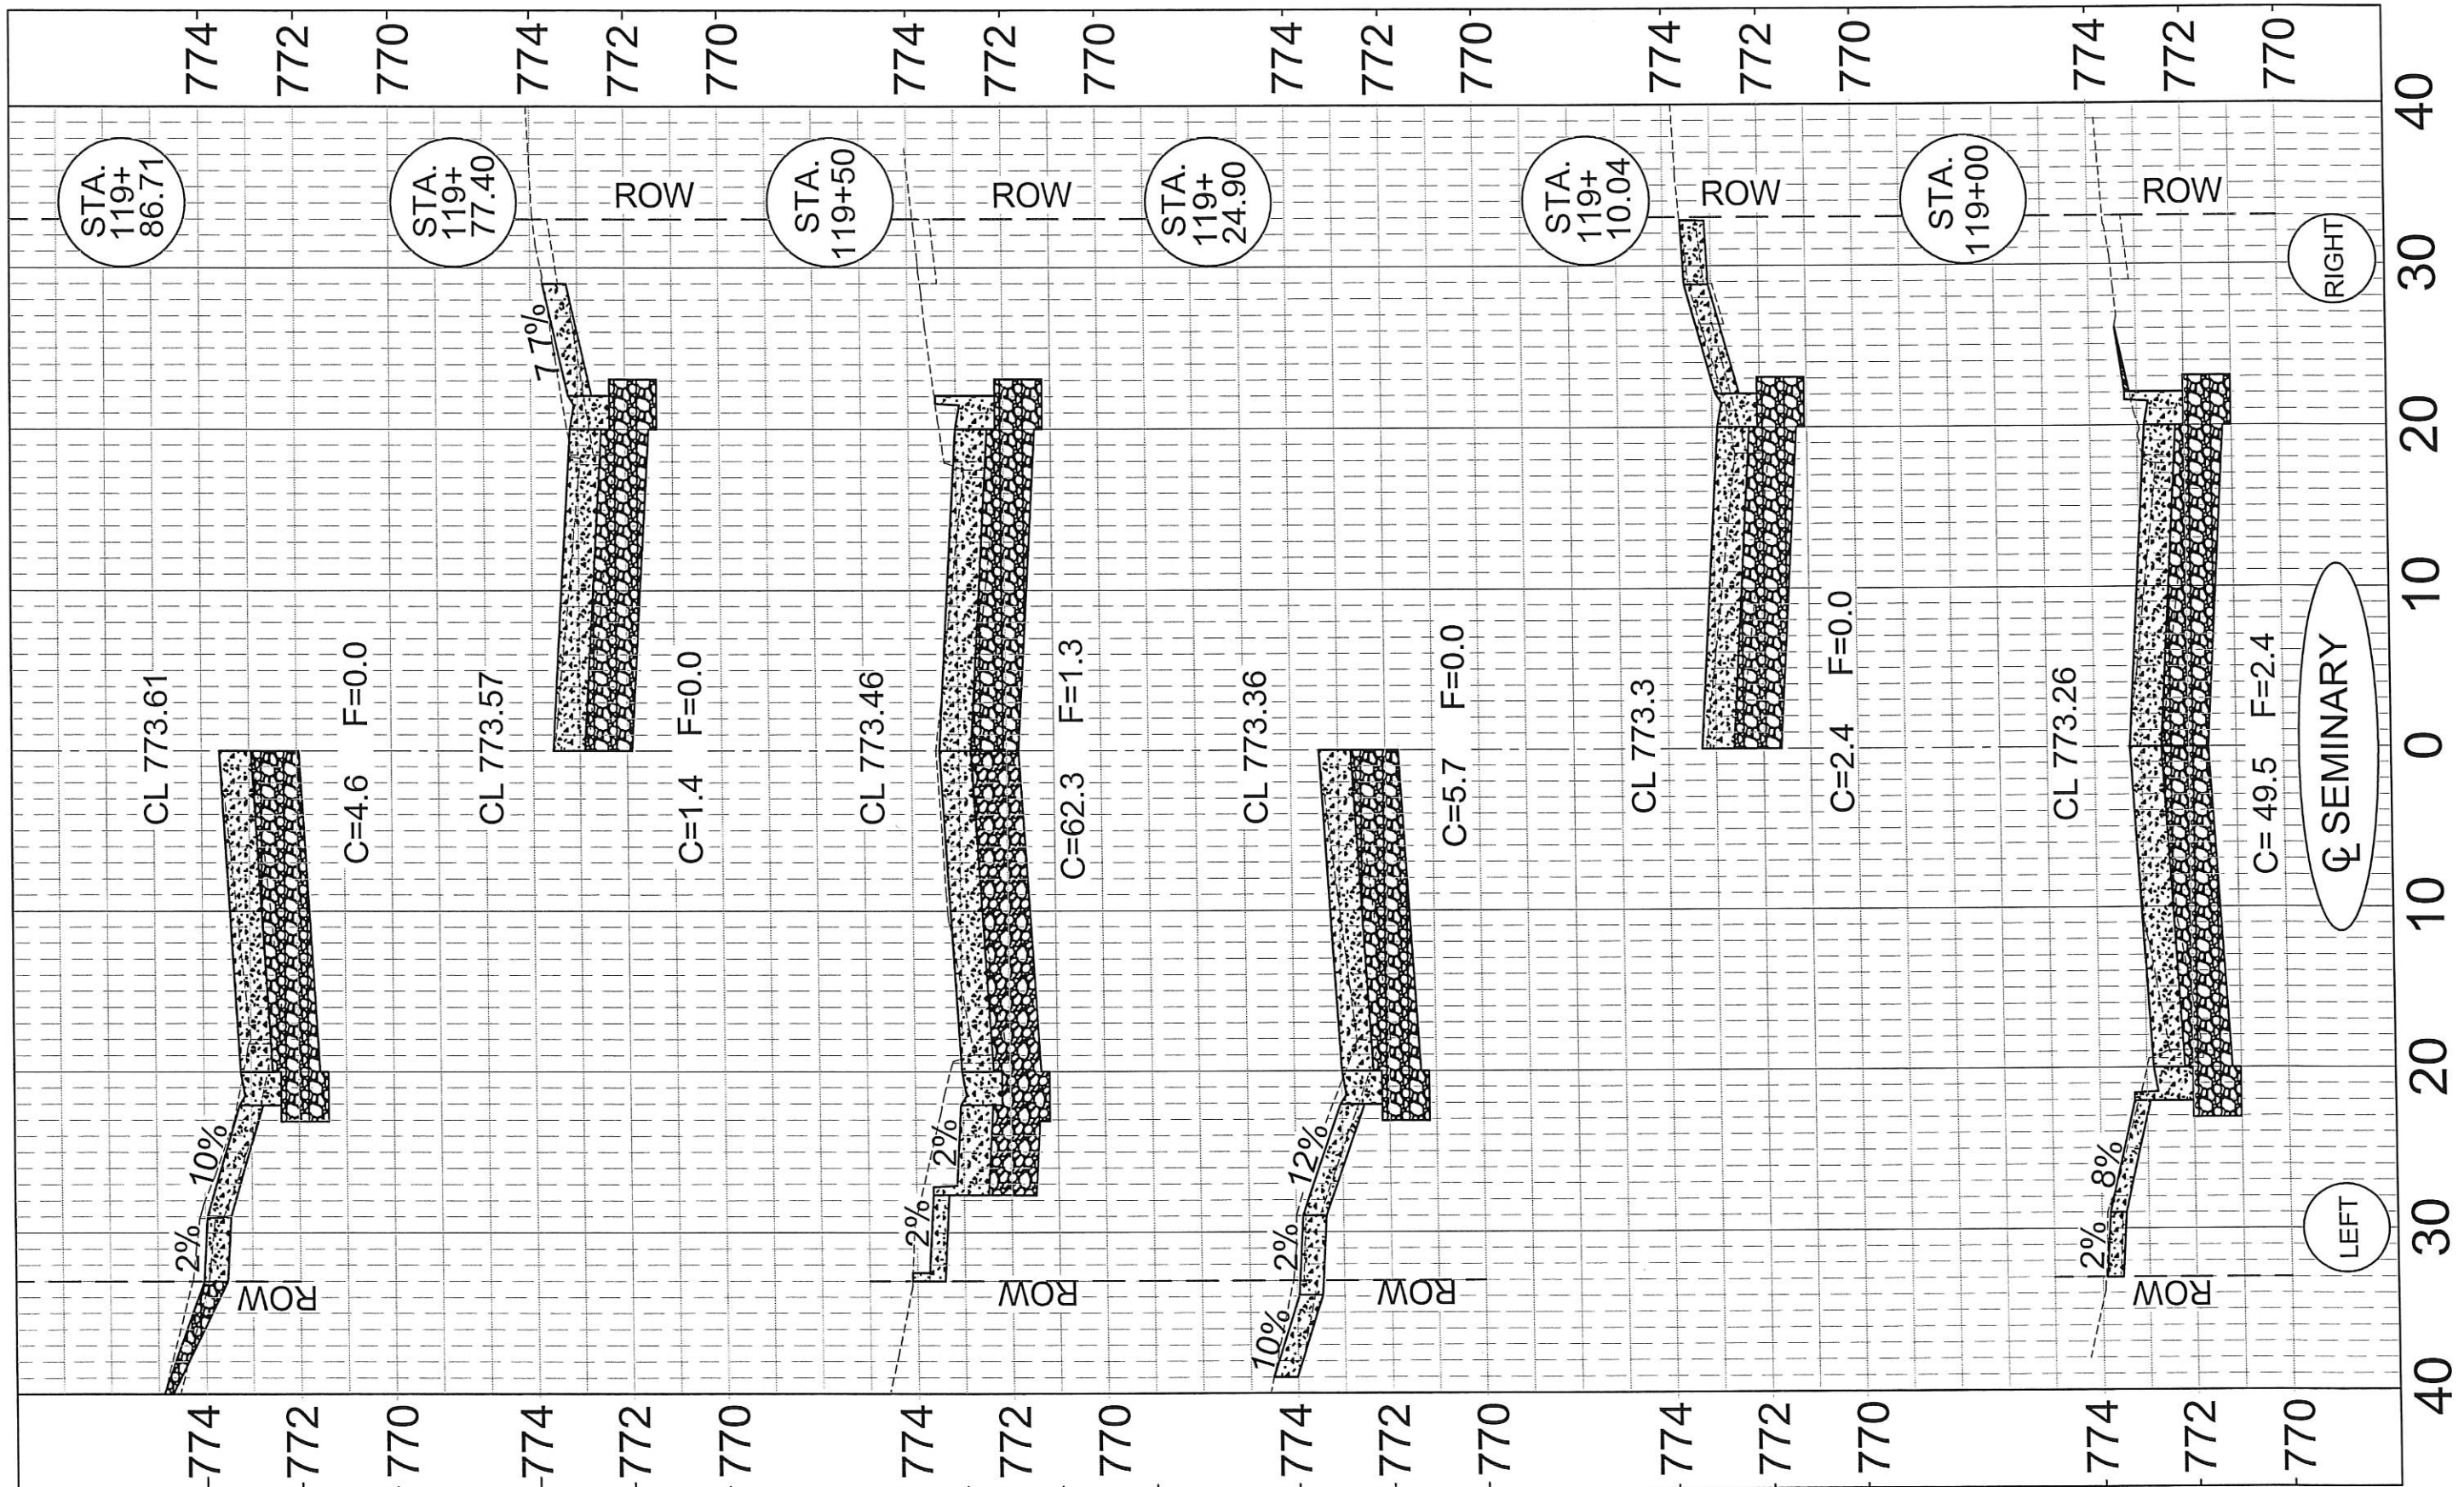

CROSS SECTIONS

SEMINARY STREET
STA 119+00 TO 119+86.71

SECTION #	TOTAL SHEETS	SHEET NO.
15-00501-27-PV	64	55

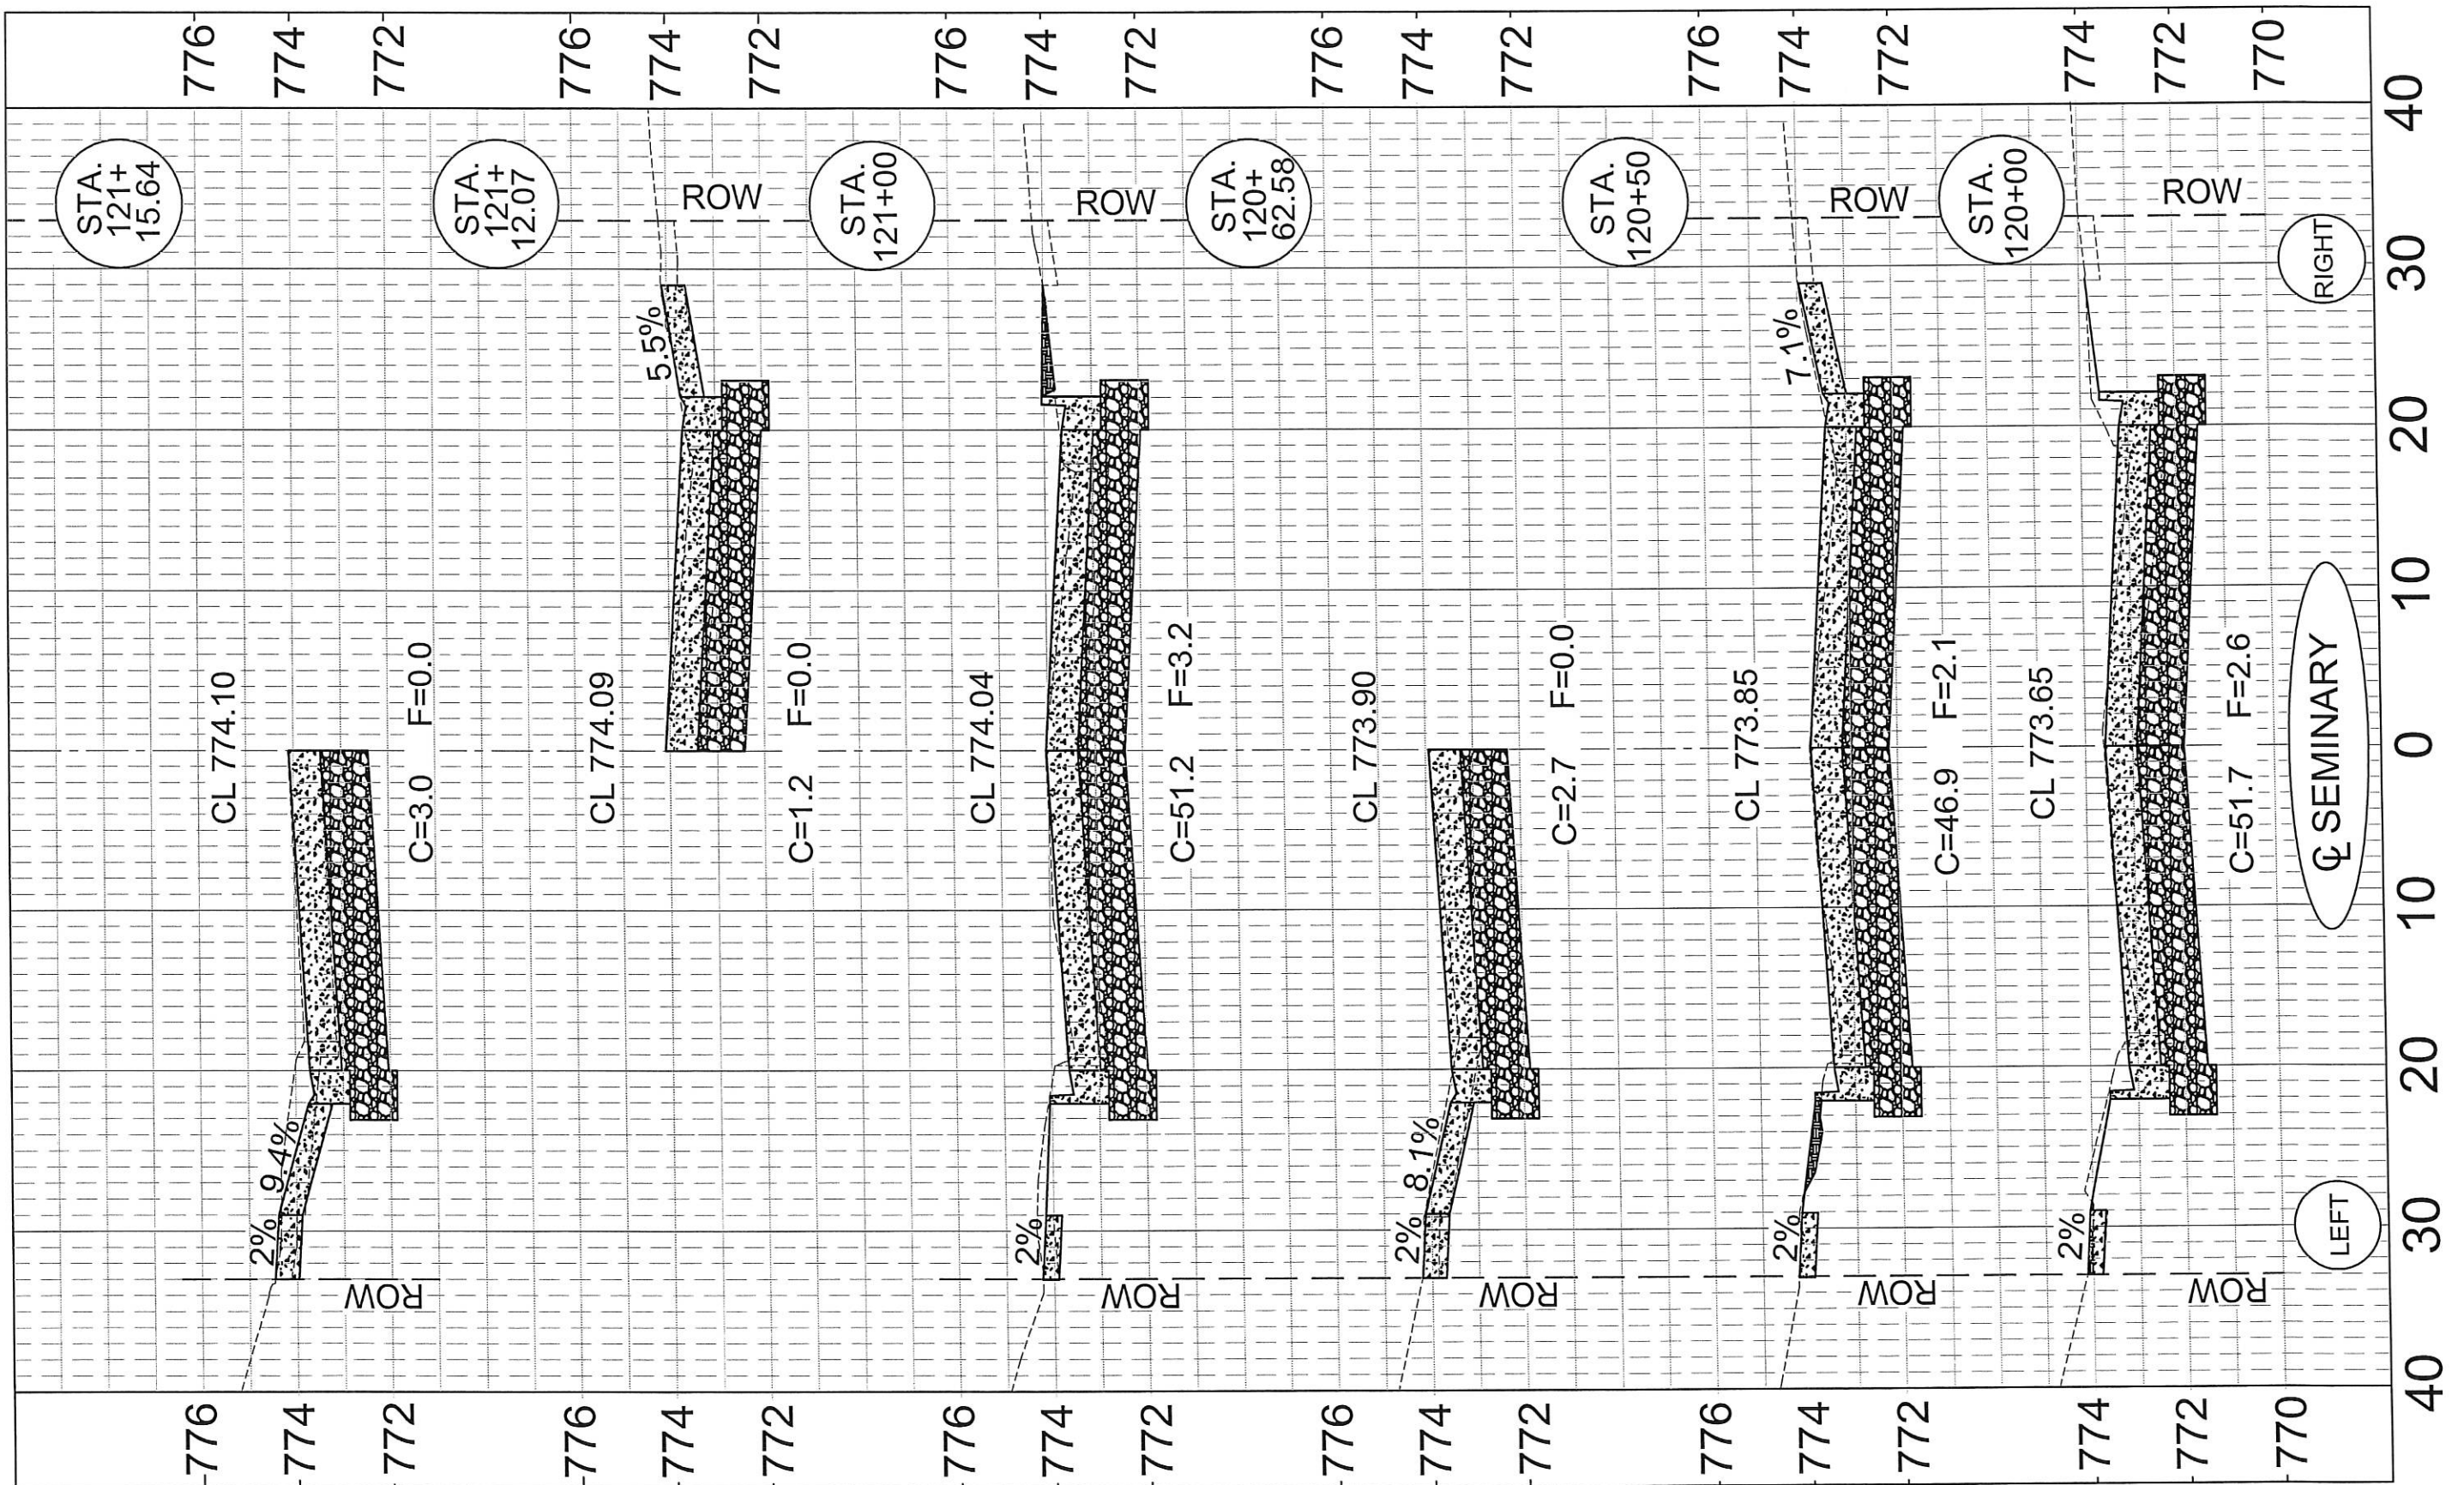


RIGHT

LEFT

SEMINARY

CROSS SECTIONS
 SEMINARY STREET
 STA 120+00 TO 121+15.64


SECTION #	TOTAL SHEETS	SHEET NO.
15-00501-27-PV	64	56

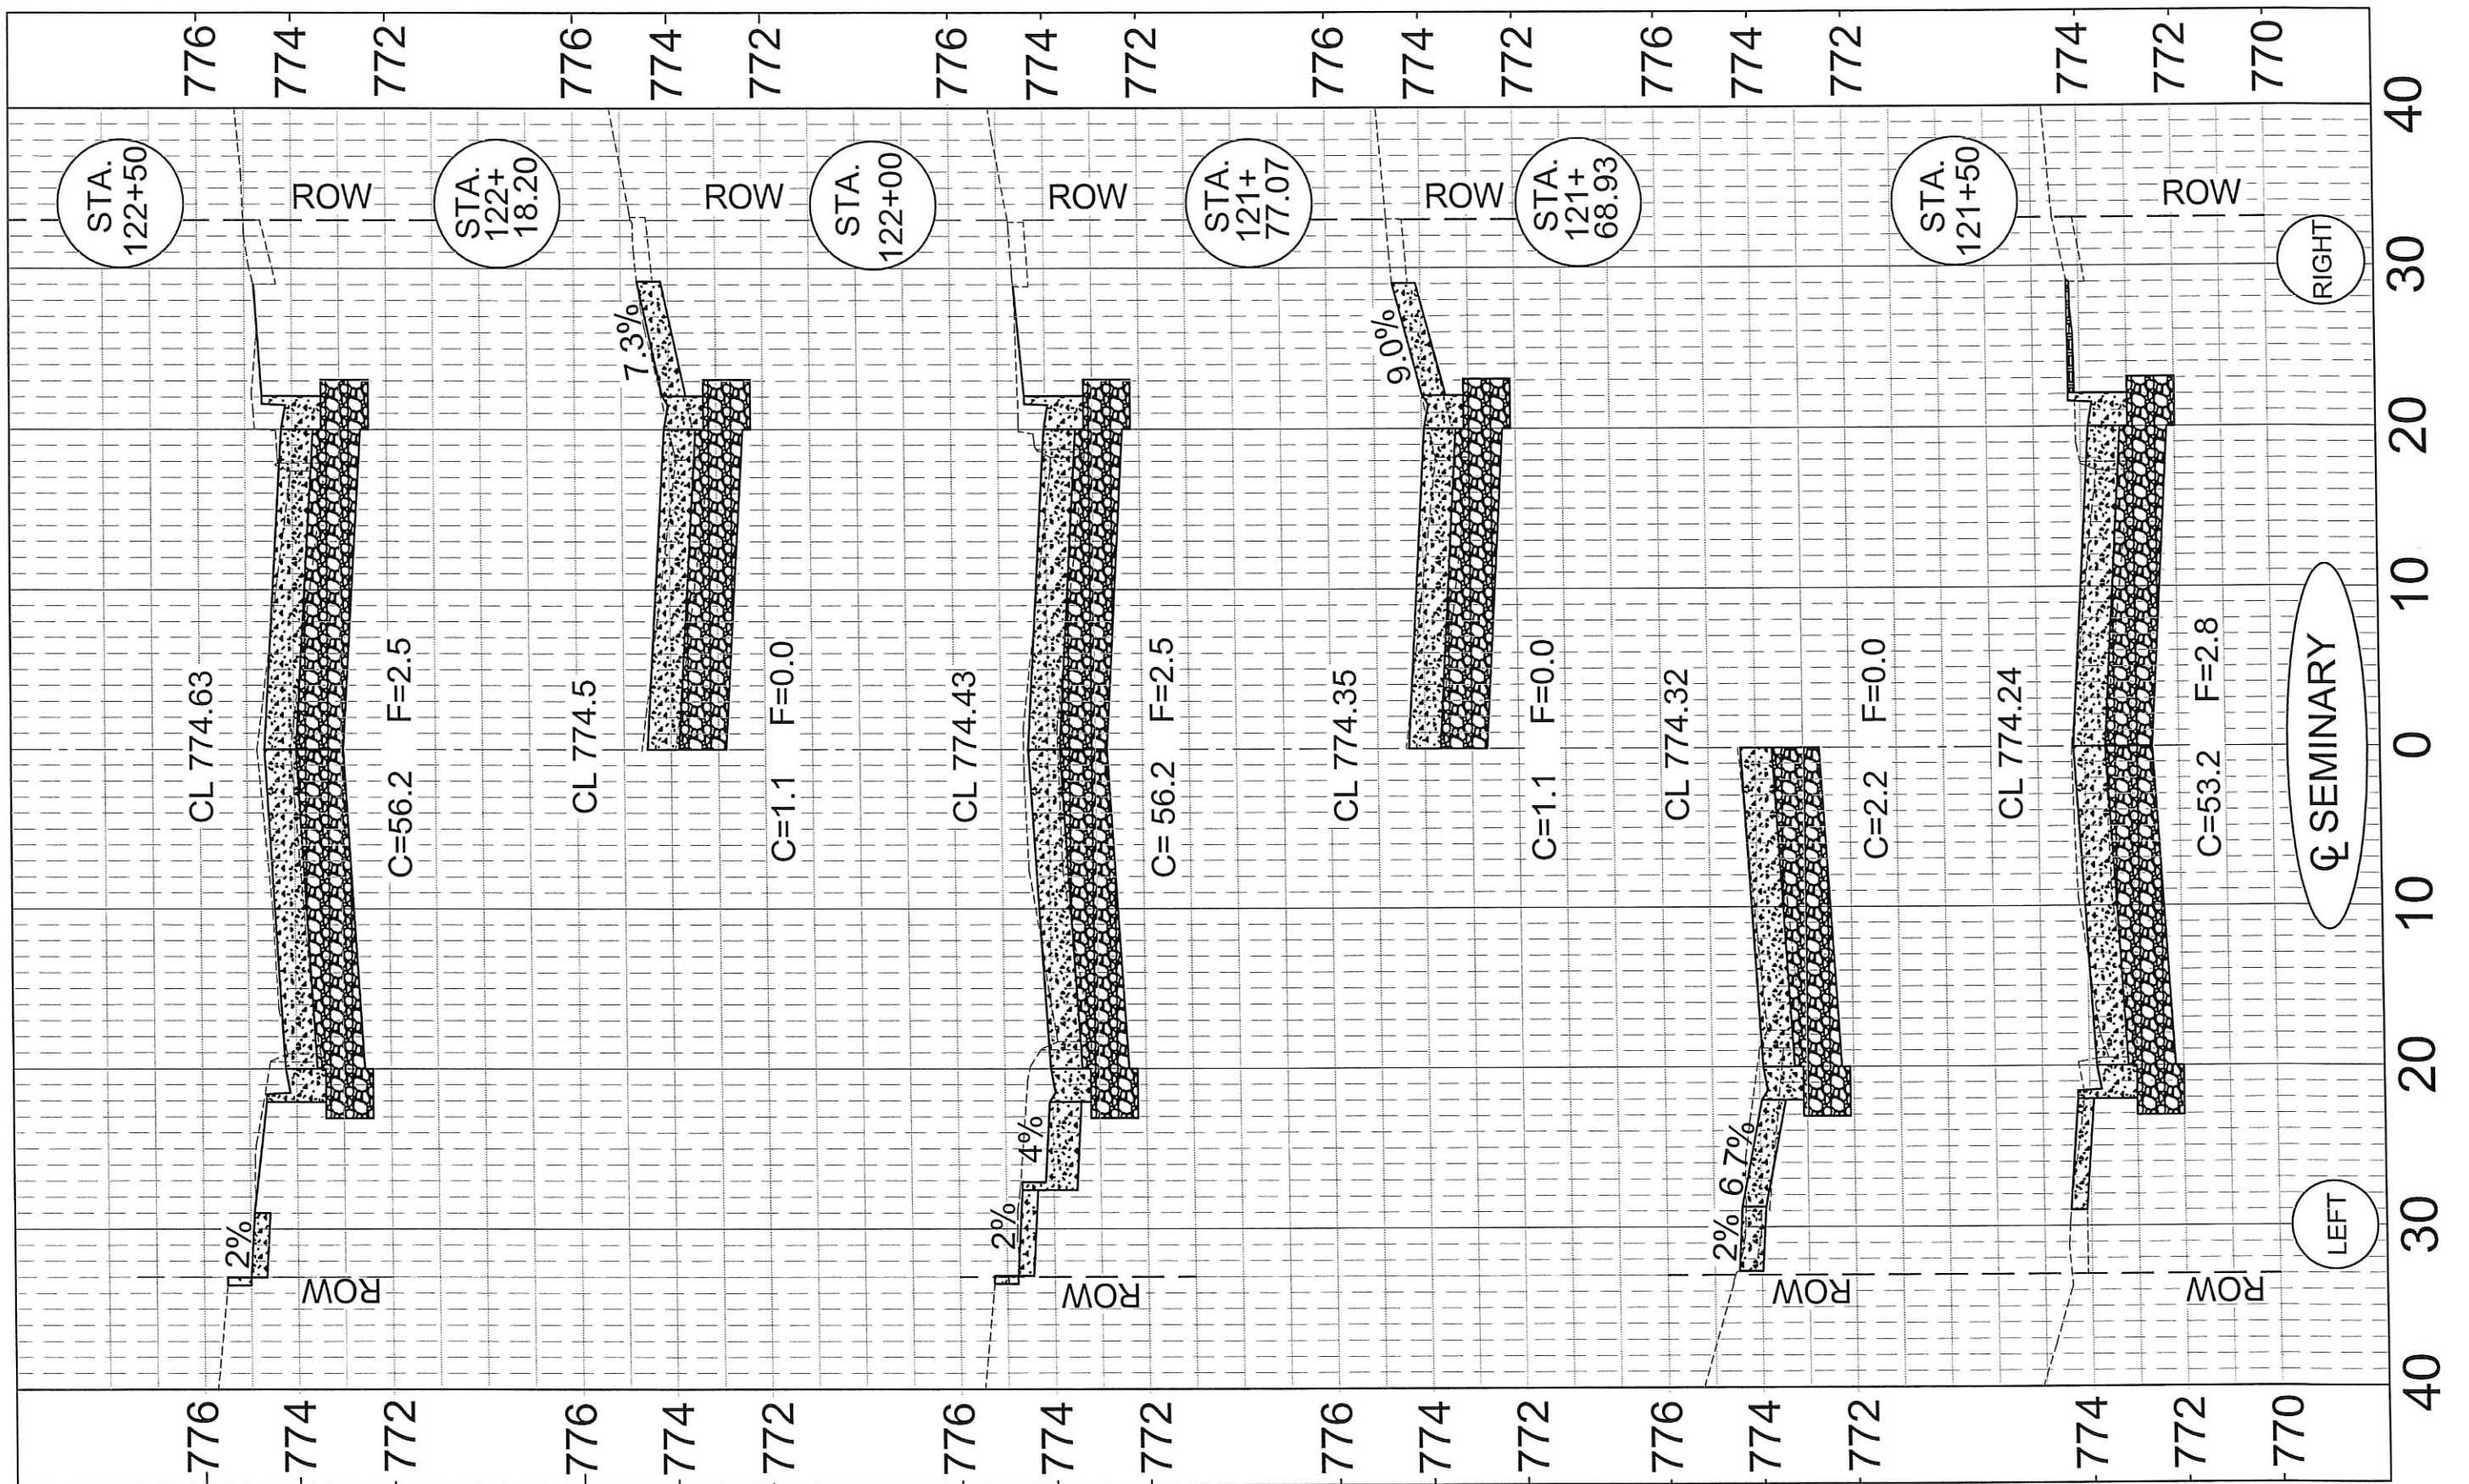

CROSS SECTIONS

SEMINARY STREET
STA 121+50 TO 122+50


SECTION #	TOTAL SHEETS	SHEET NO.
15-00501-27-PV	64	57

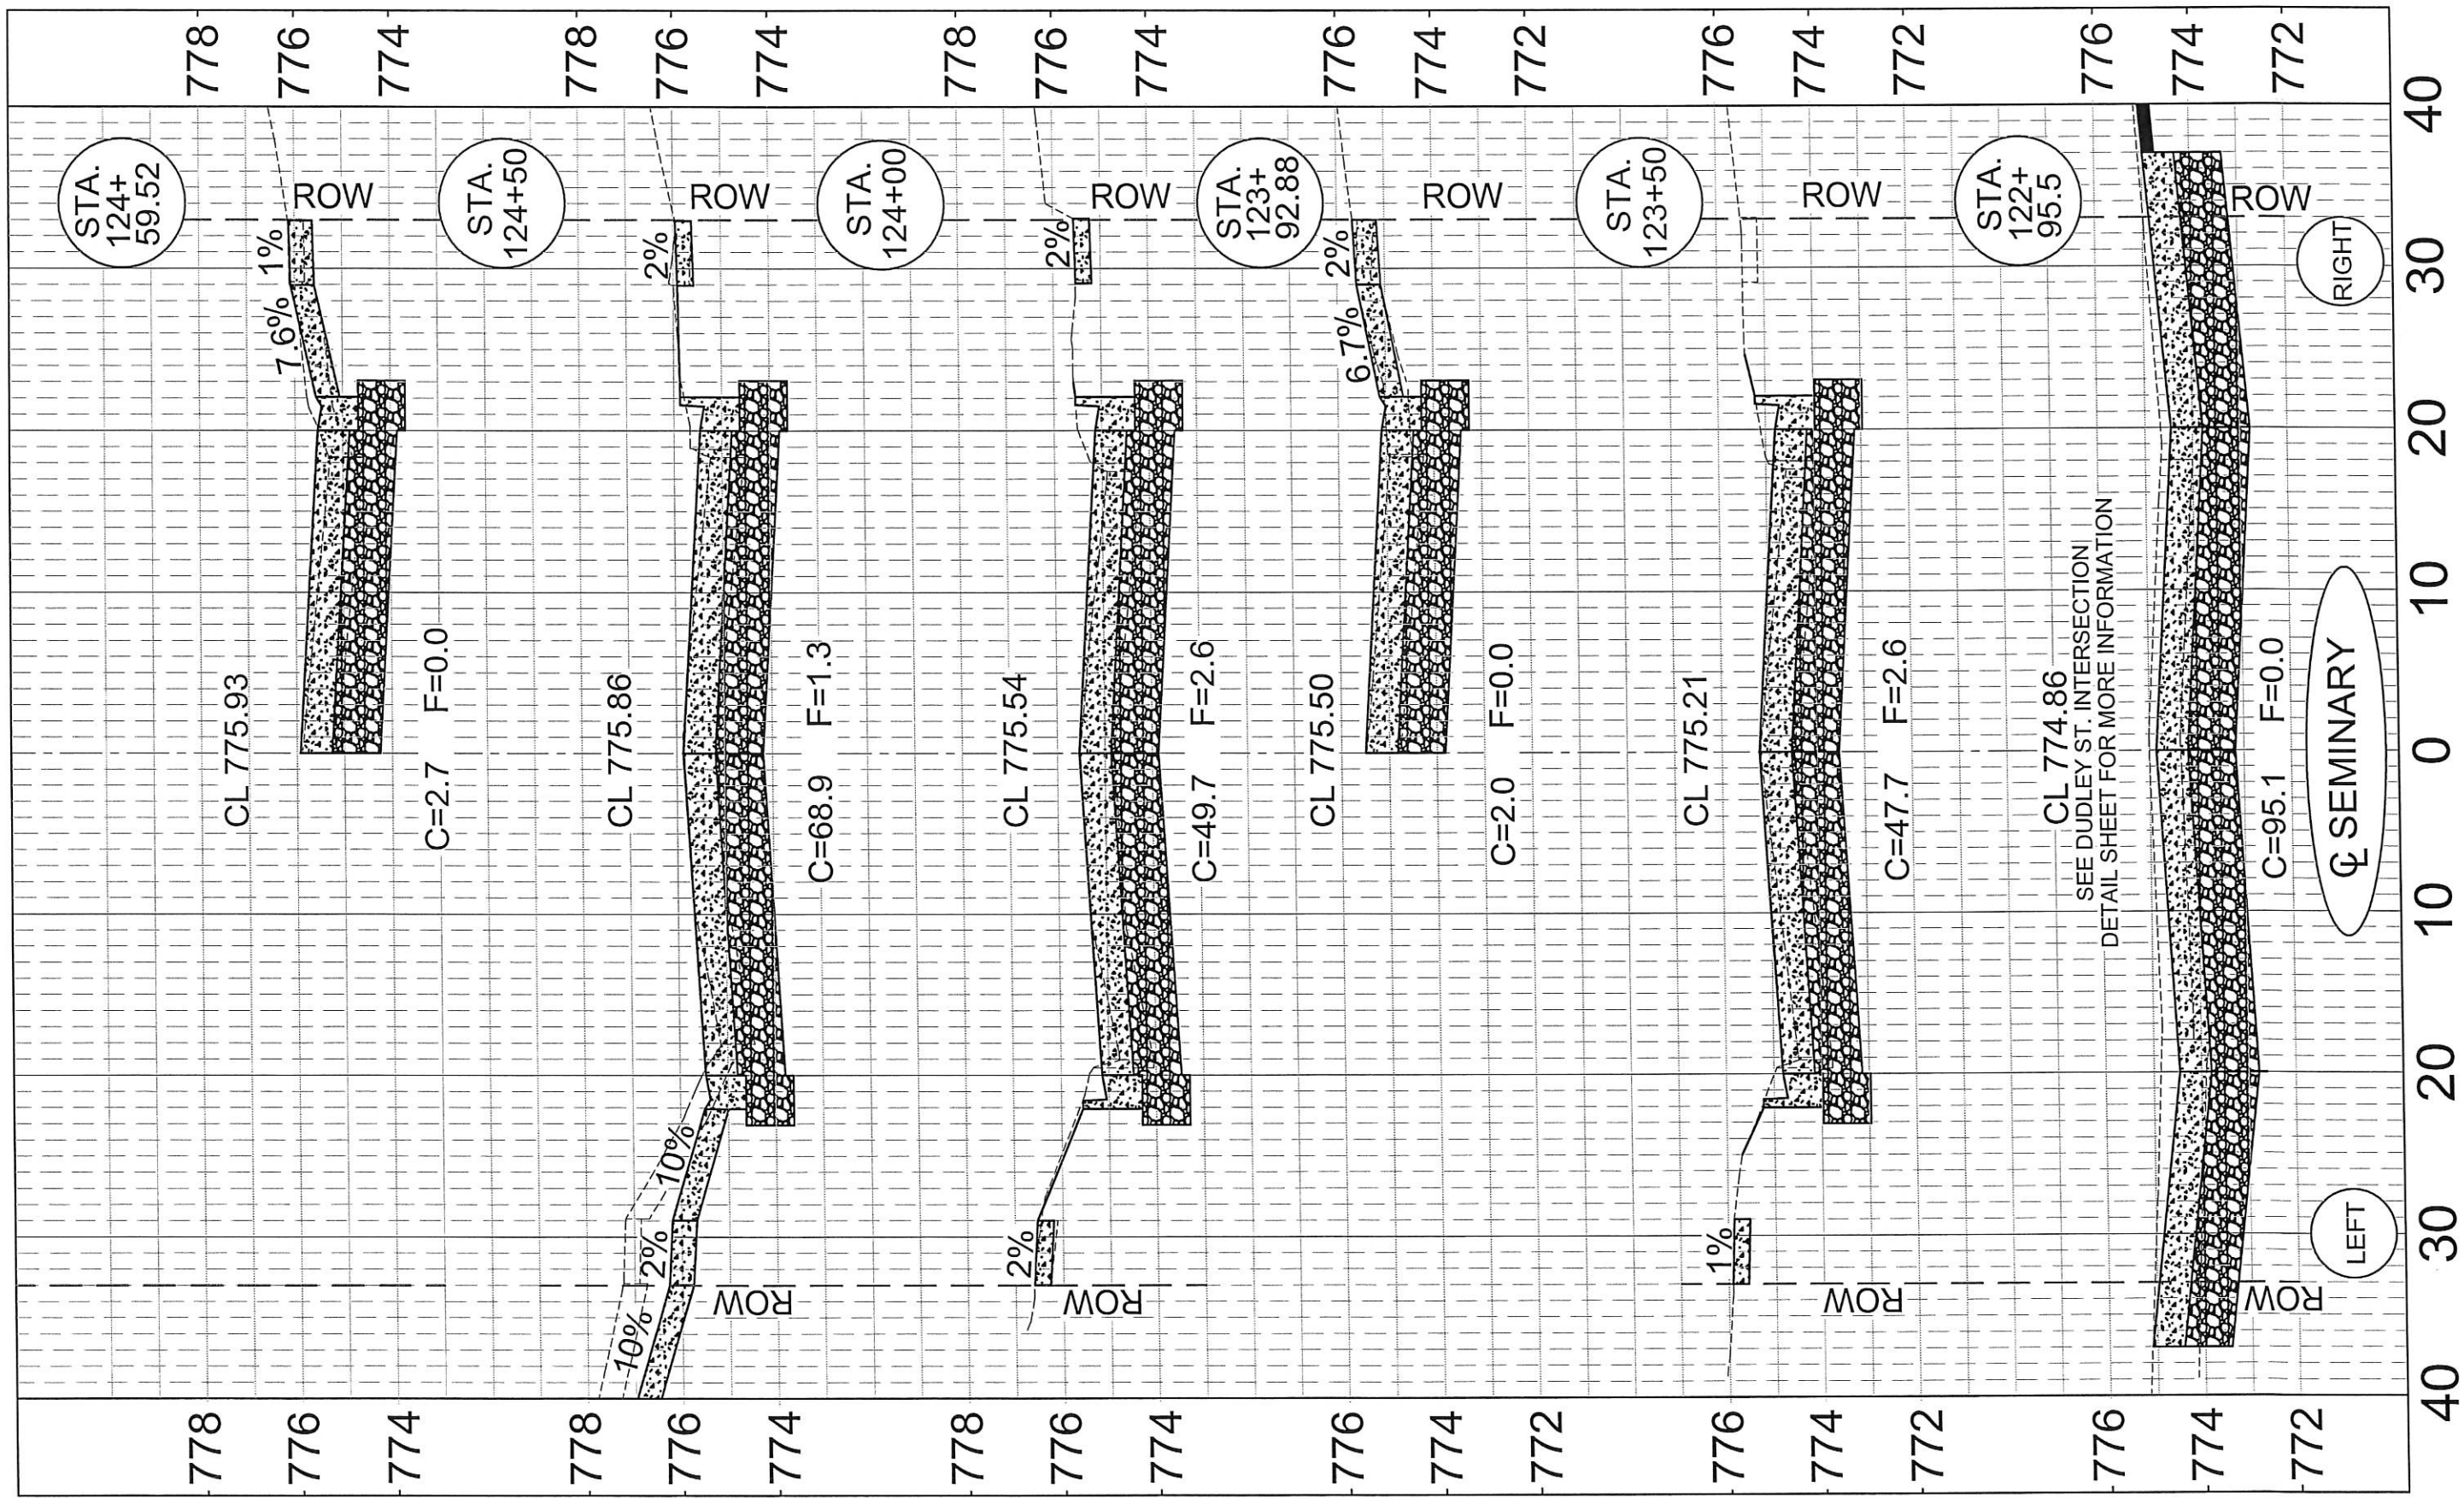

CROSS SECTIONS

SEMINARY STREET
STA 122+95.5 TO 124+59.52


SECTION #	TOTAL SHEETS	SHEET NO.
15-00501-27-PV	64	58

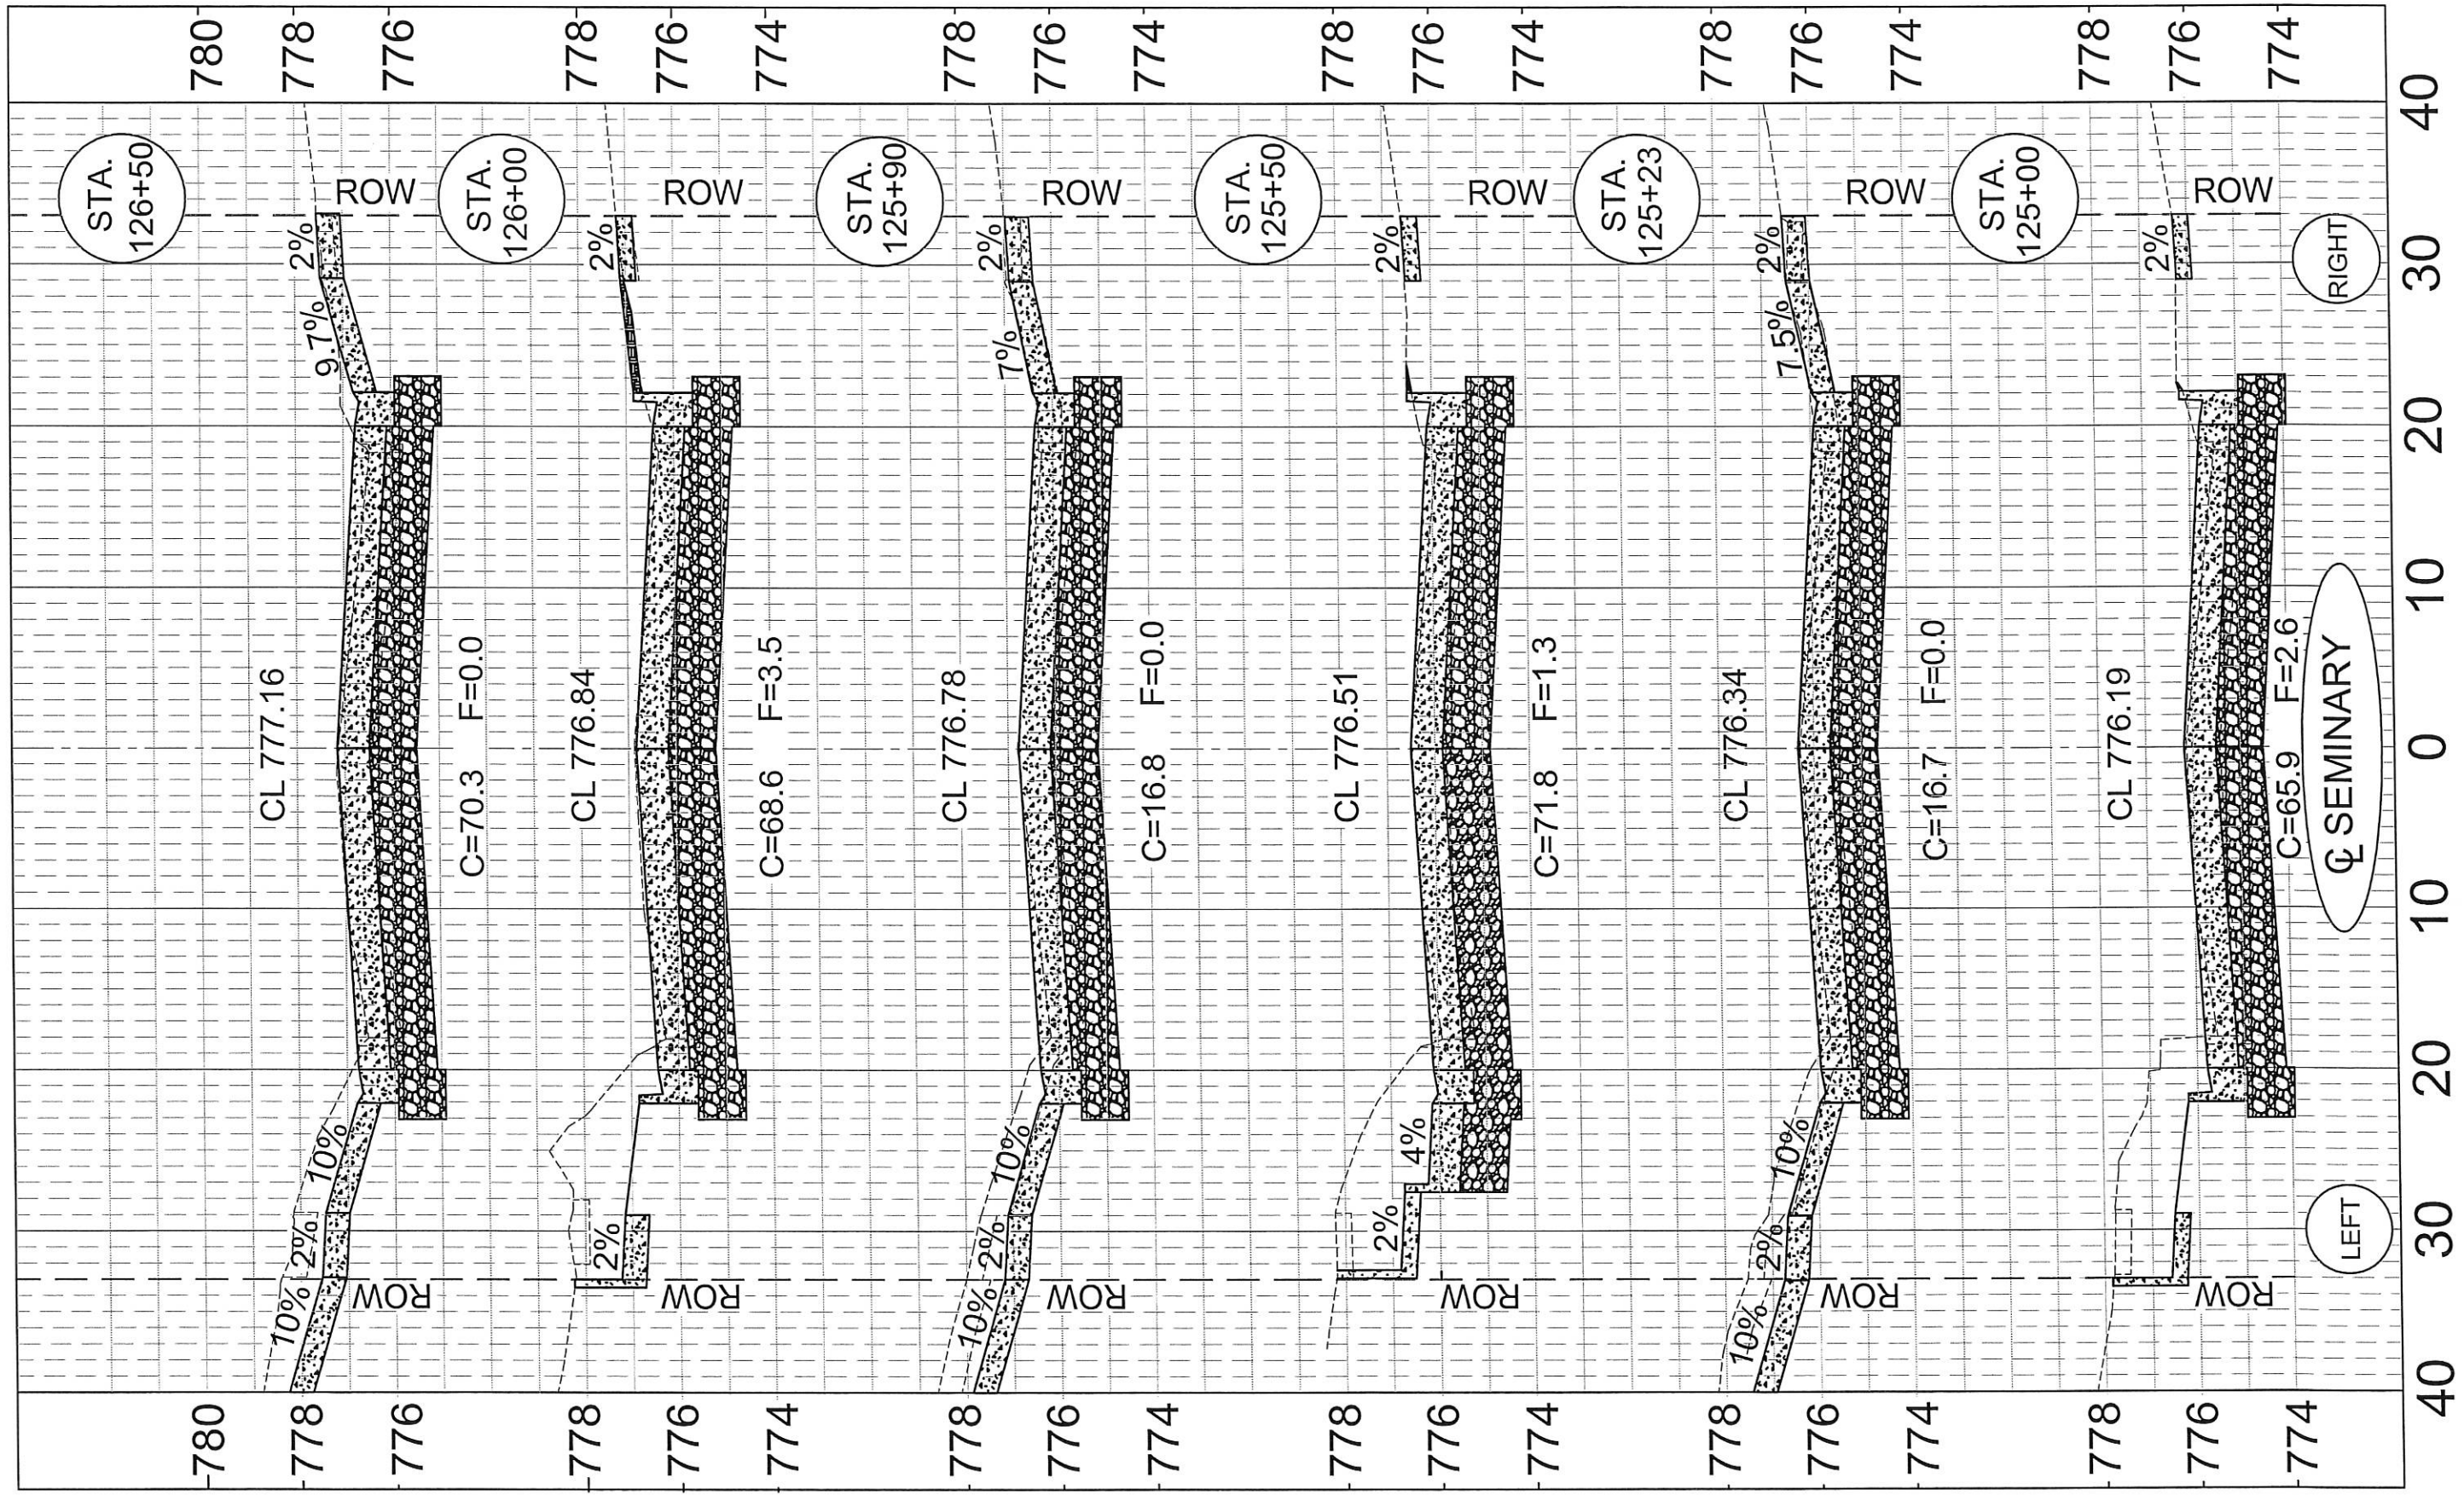

40 30 20 10 0 10 20 30 40


CROSS SECTIONS
 SEMINARY STREET
 STA 125+00 TO 126+50

SECTION #	TOTAL SHEETS	SHEET NO.
15-00501-27-PV	64	59

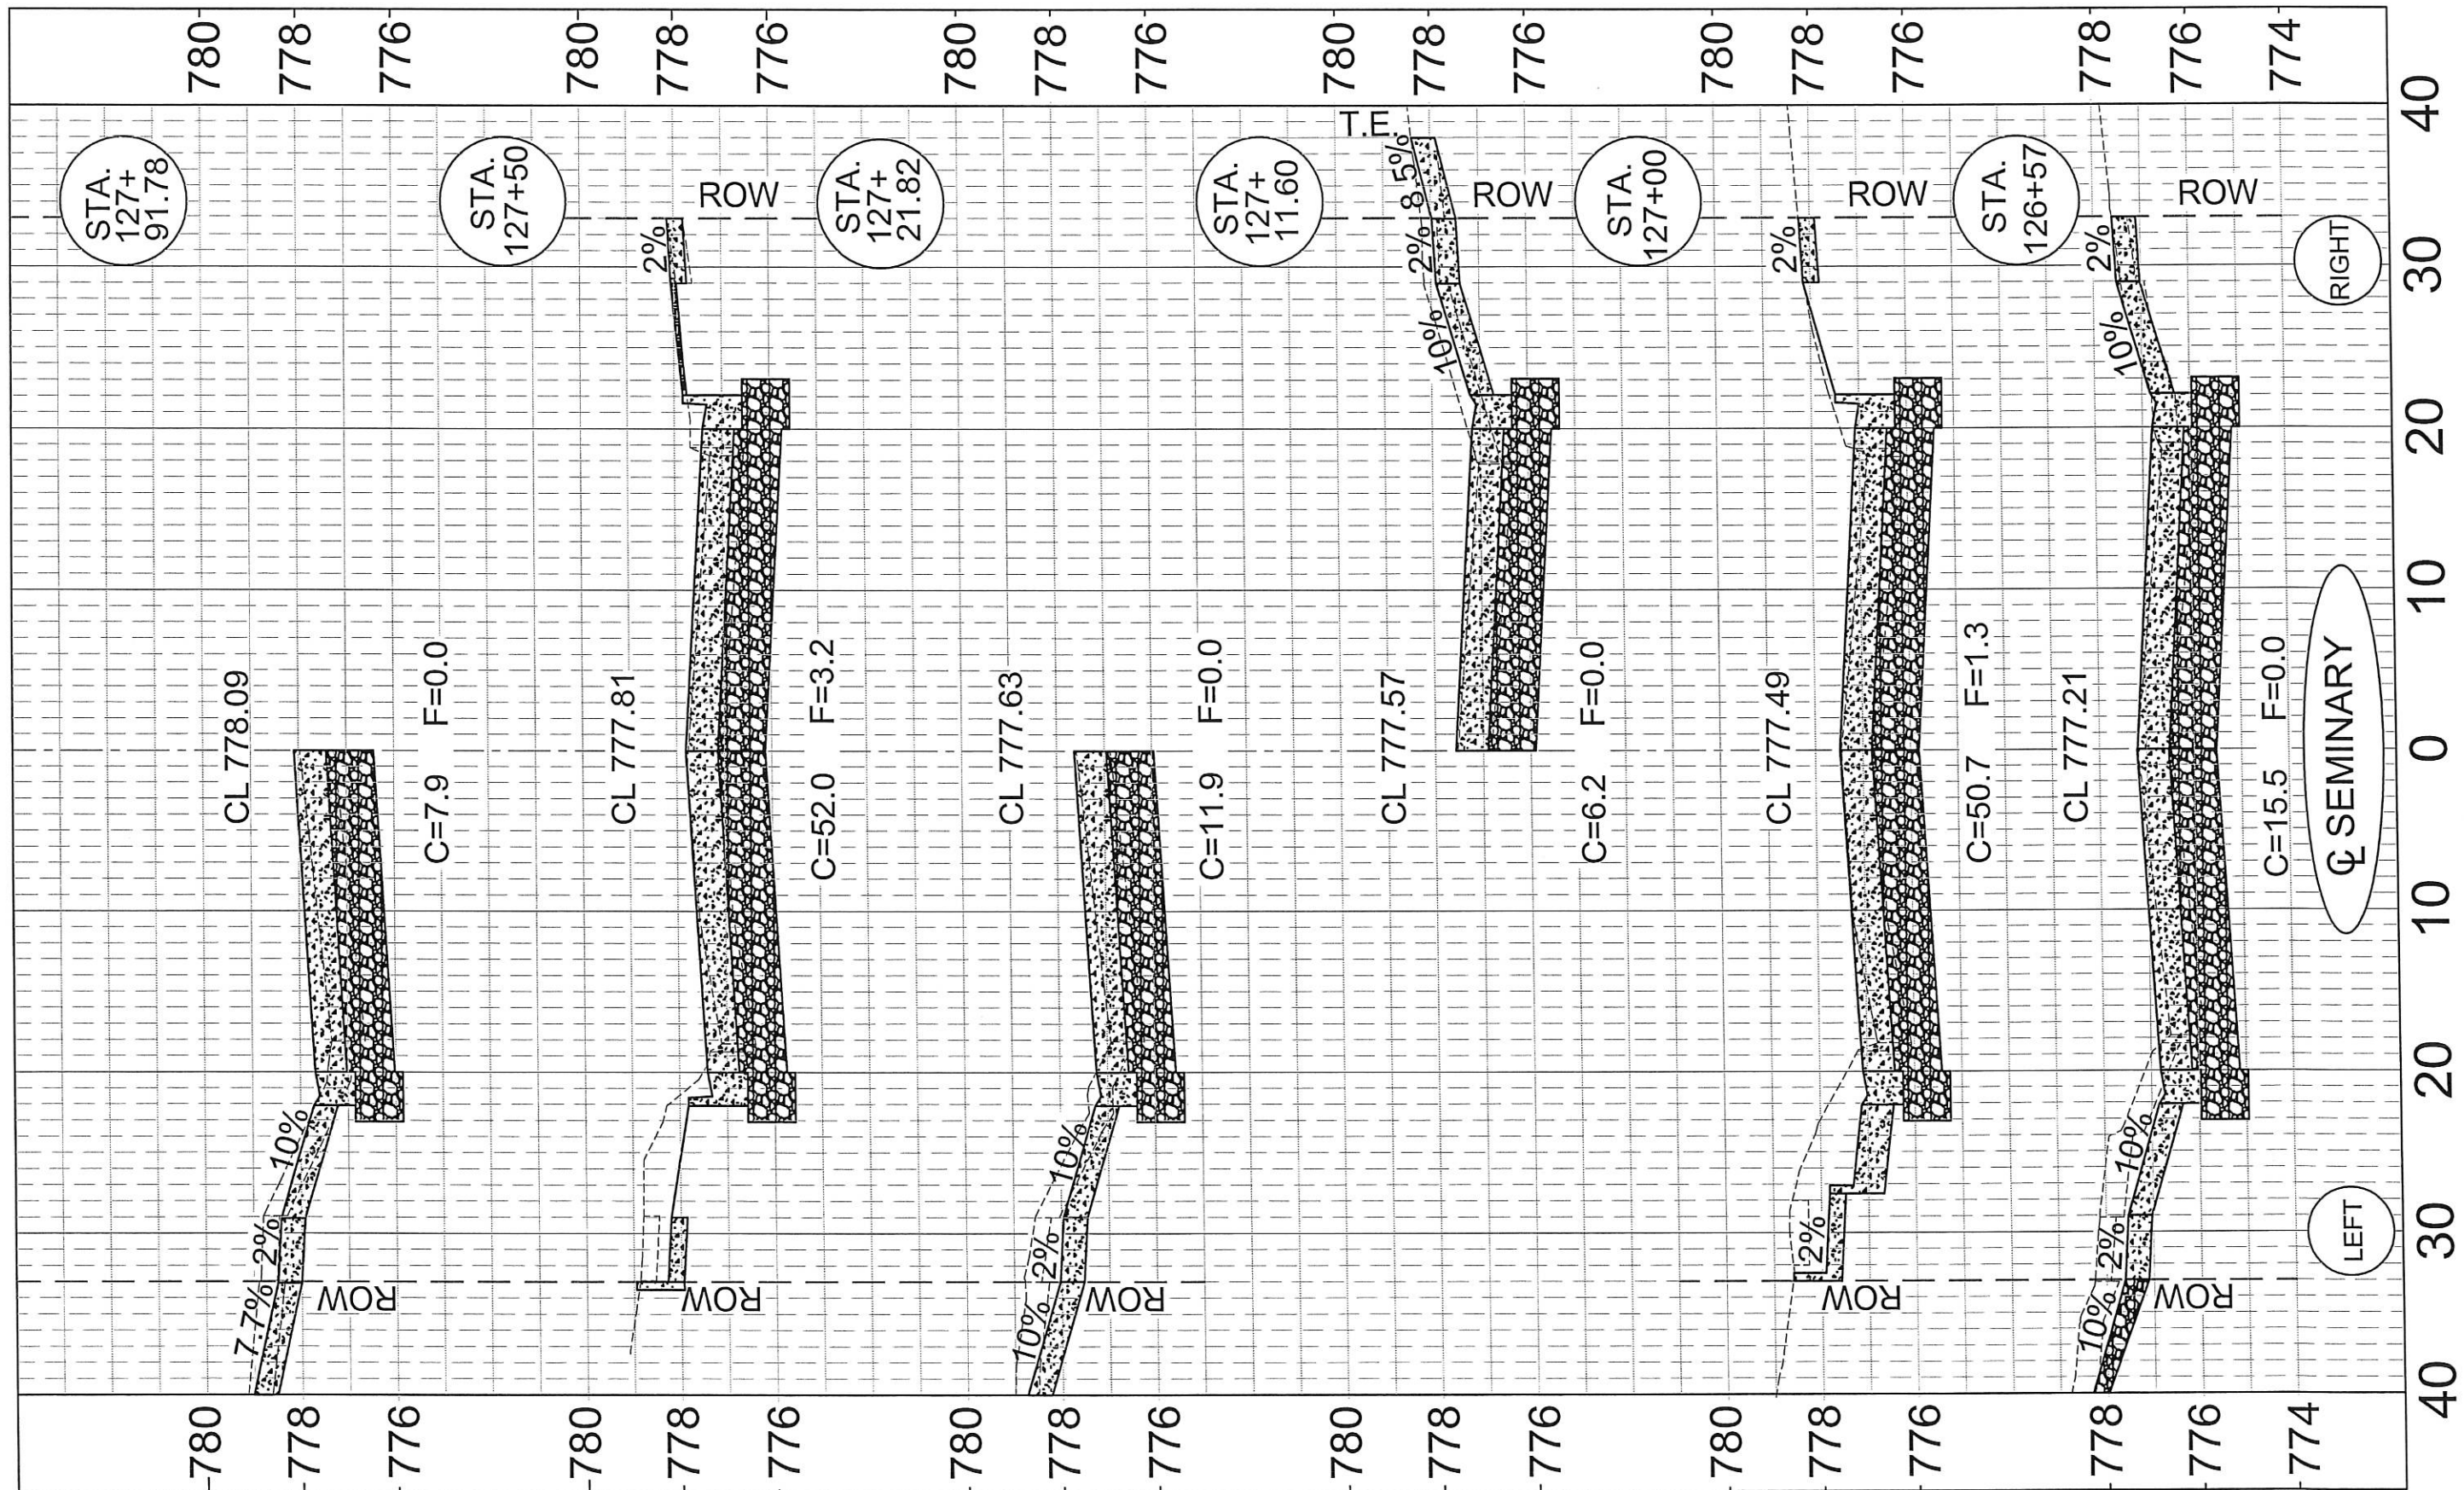

CROSS SECTIONS
 SEMINARY STREET
 STA 126+57 TO 127+91.78


SECTION #	TOTAL SHEETS	SHEET NO.
15-00501-27-PV	64	60

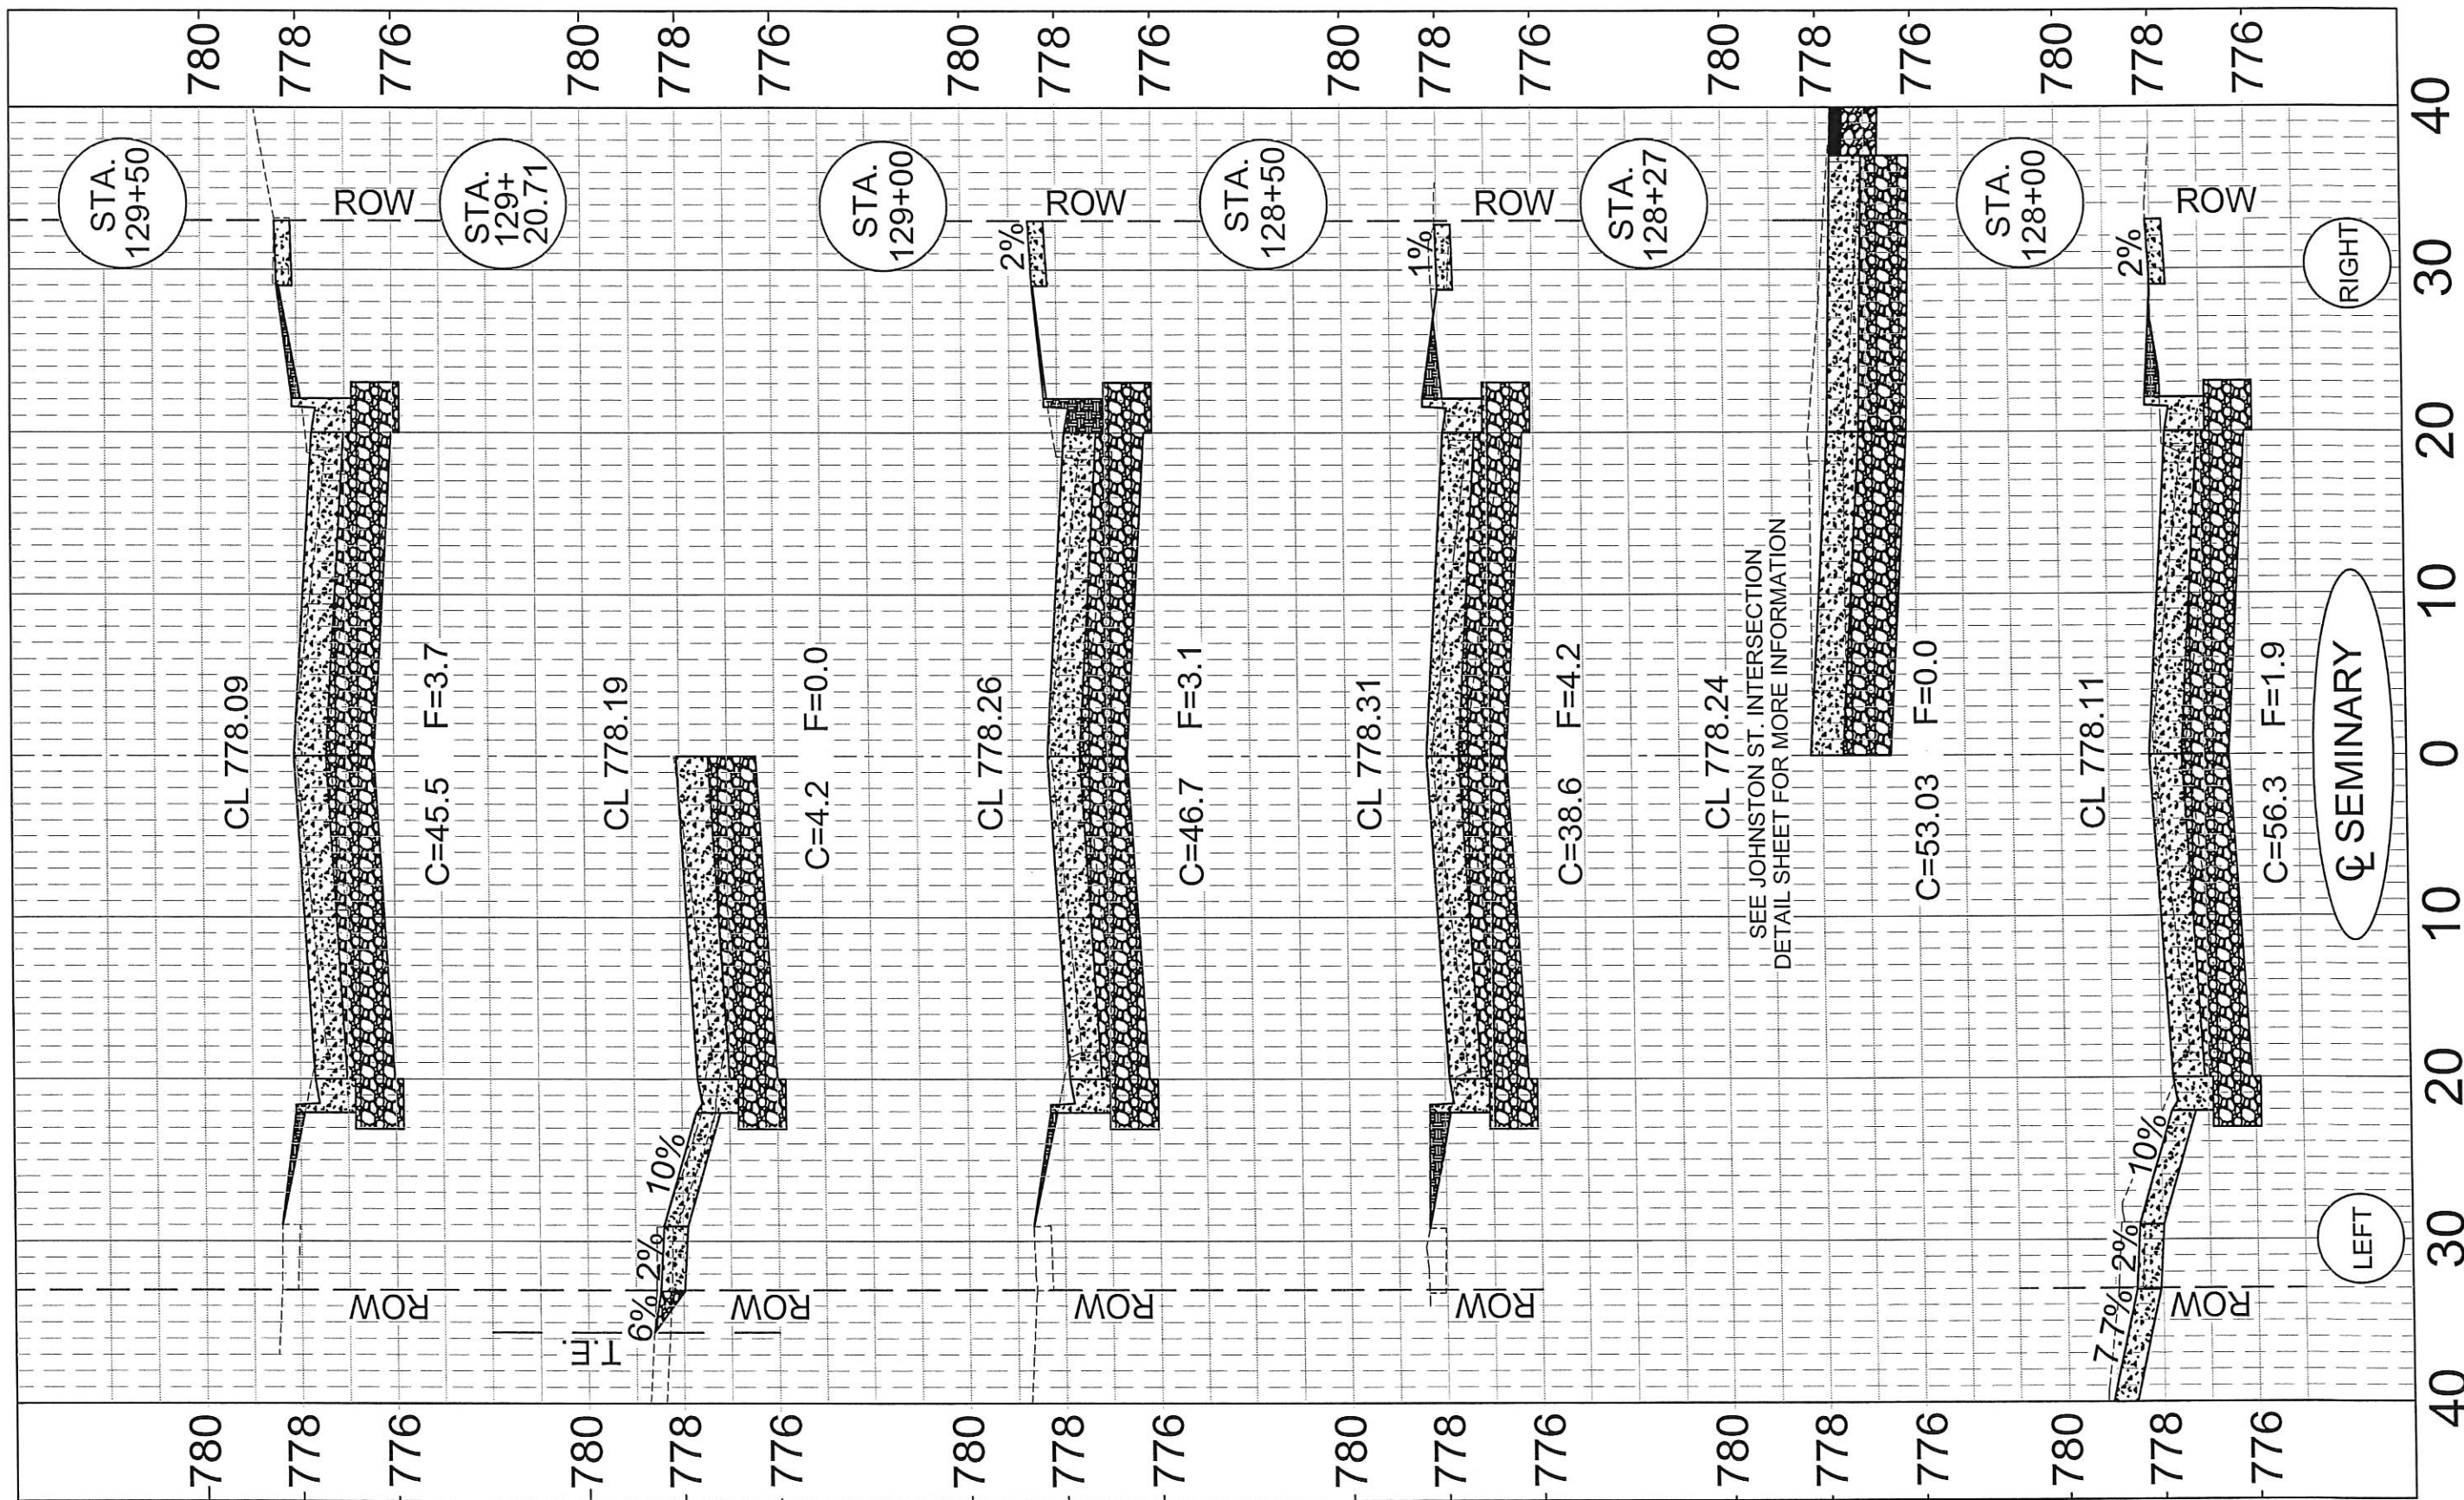

CROSS SECTIONS

SEMINARY STREET
STA 128+00 TO 129+50


SECTION #	TOTAL SHEETS	SHEET NO.
15-00501-27-PV	64	61

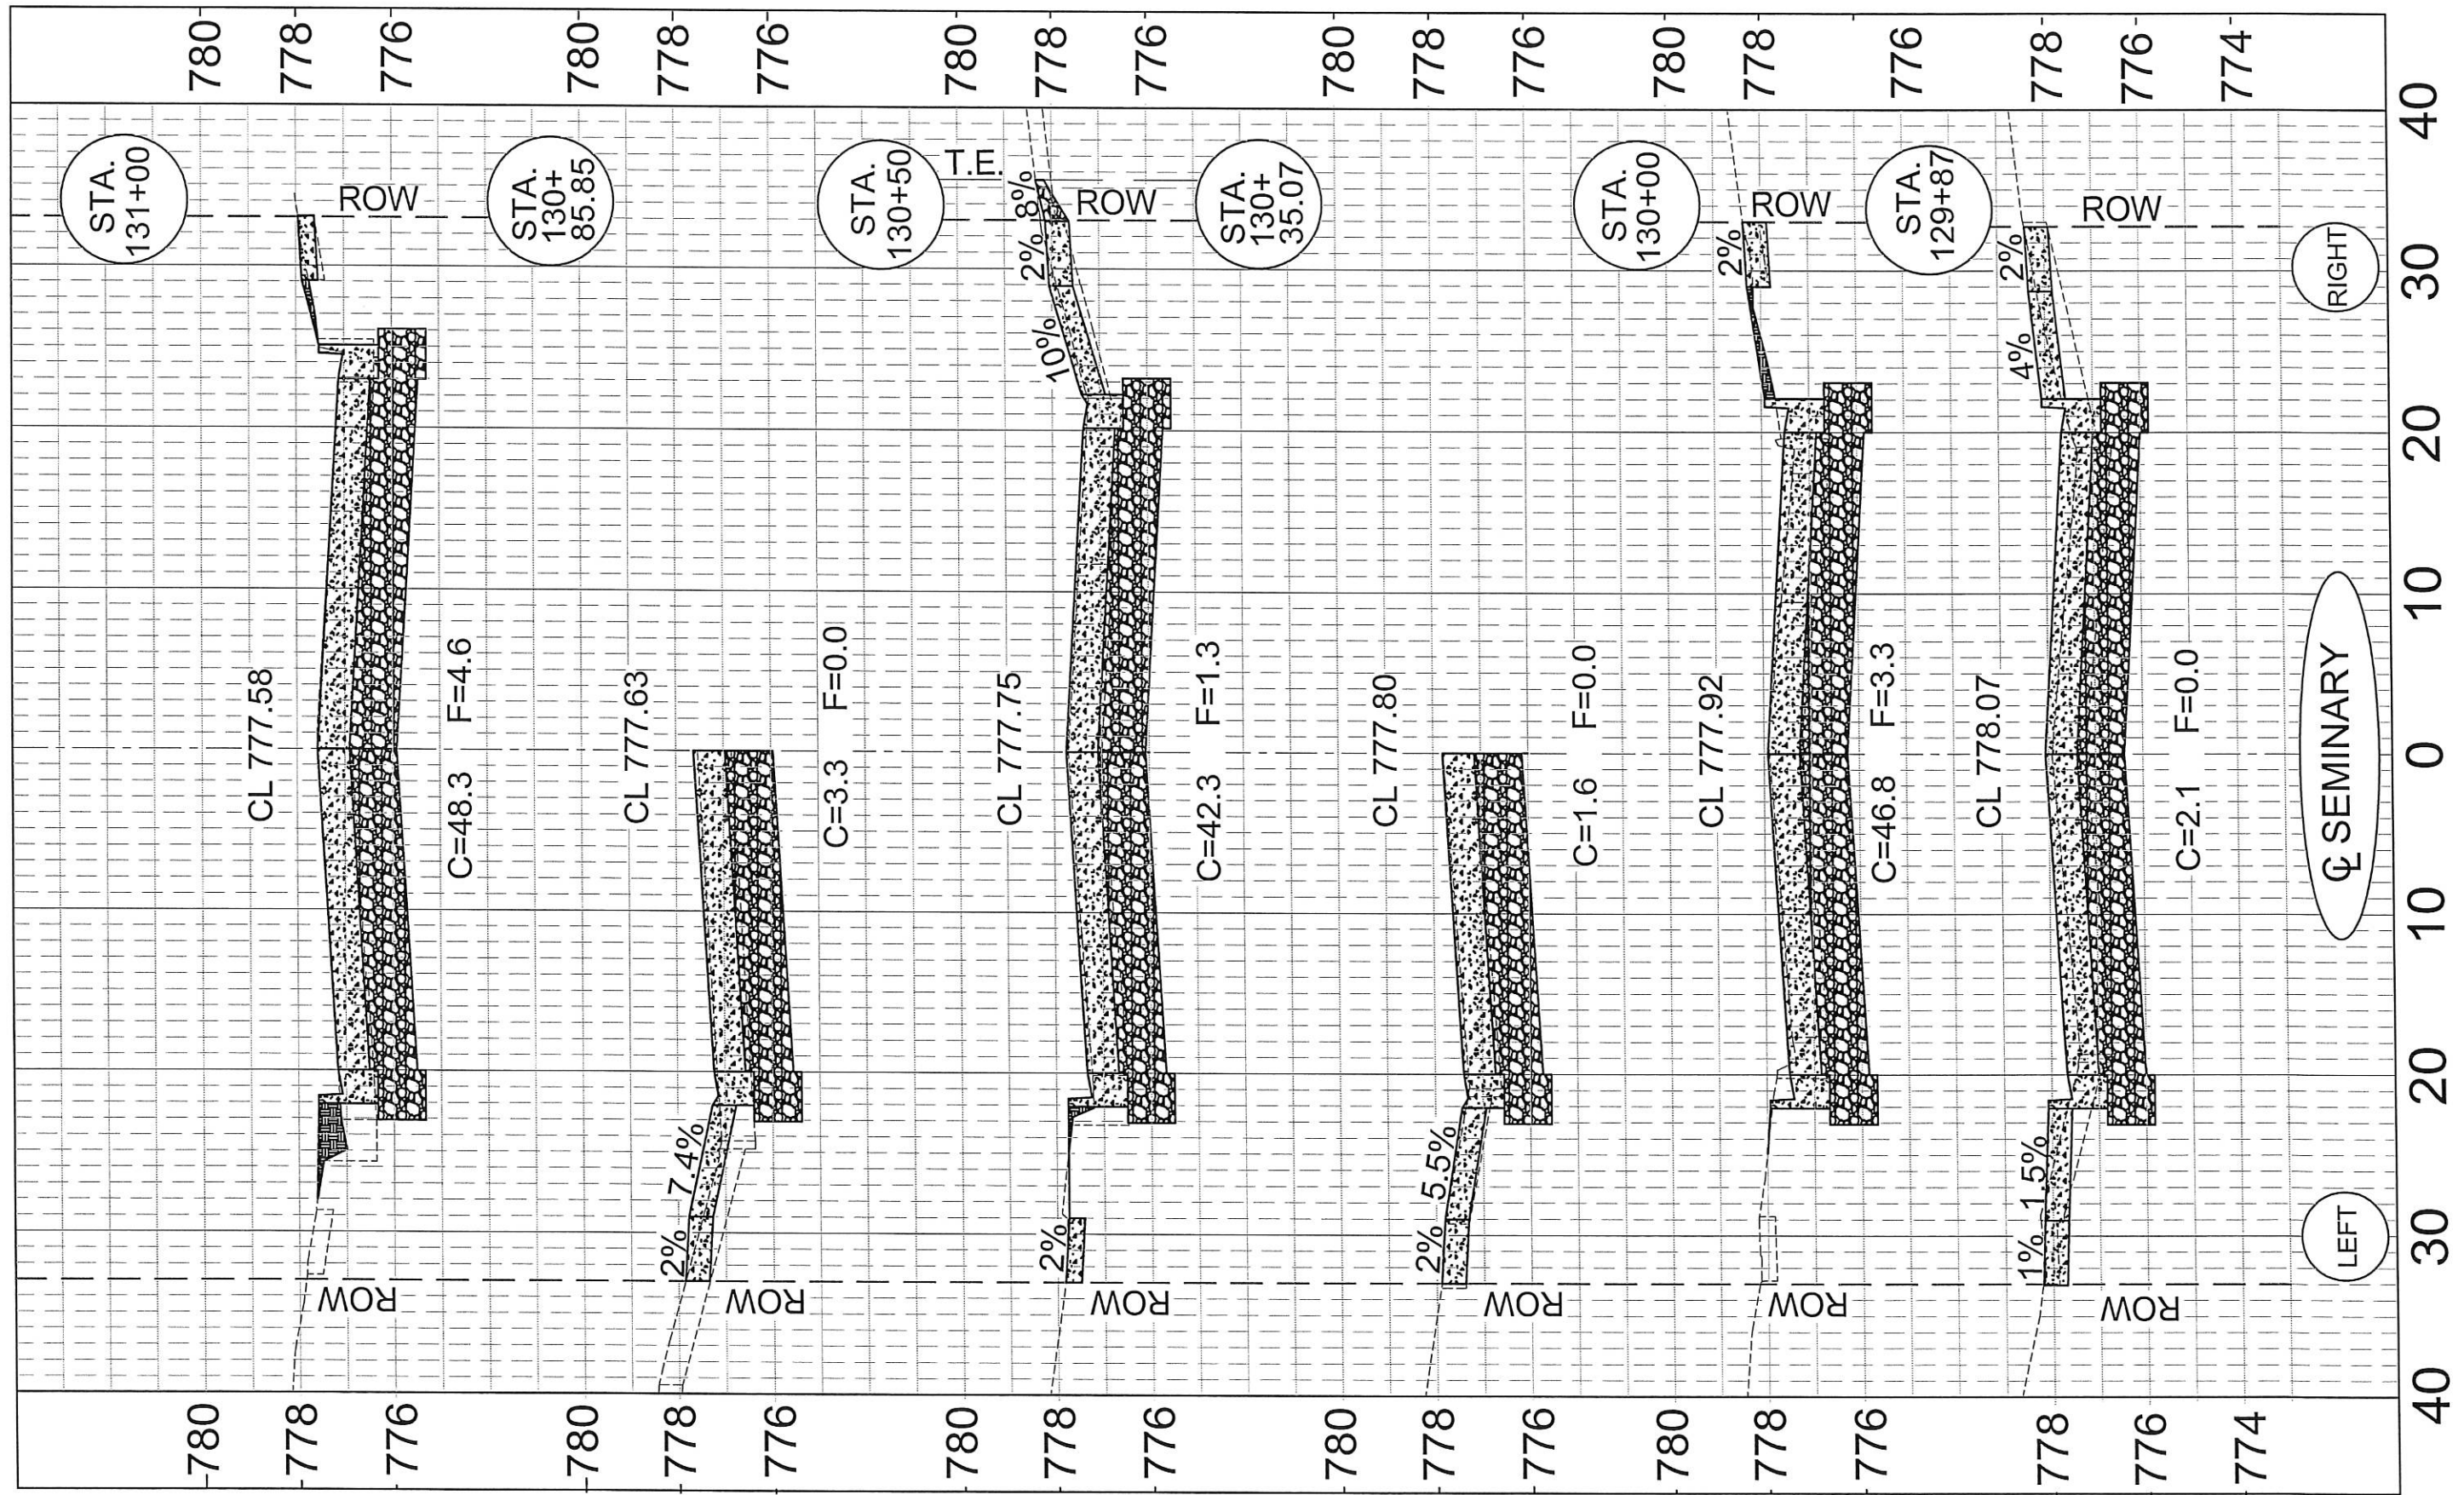

CROSS SECTIONS


SEMINARY STREET
STA 129+87 TO 131+00

SECTION #	TOTAL SHEETS	SHEET NO.
15-00501-27-PV	64	62

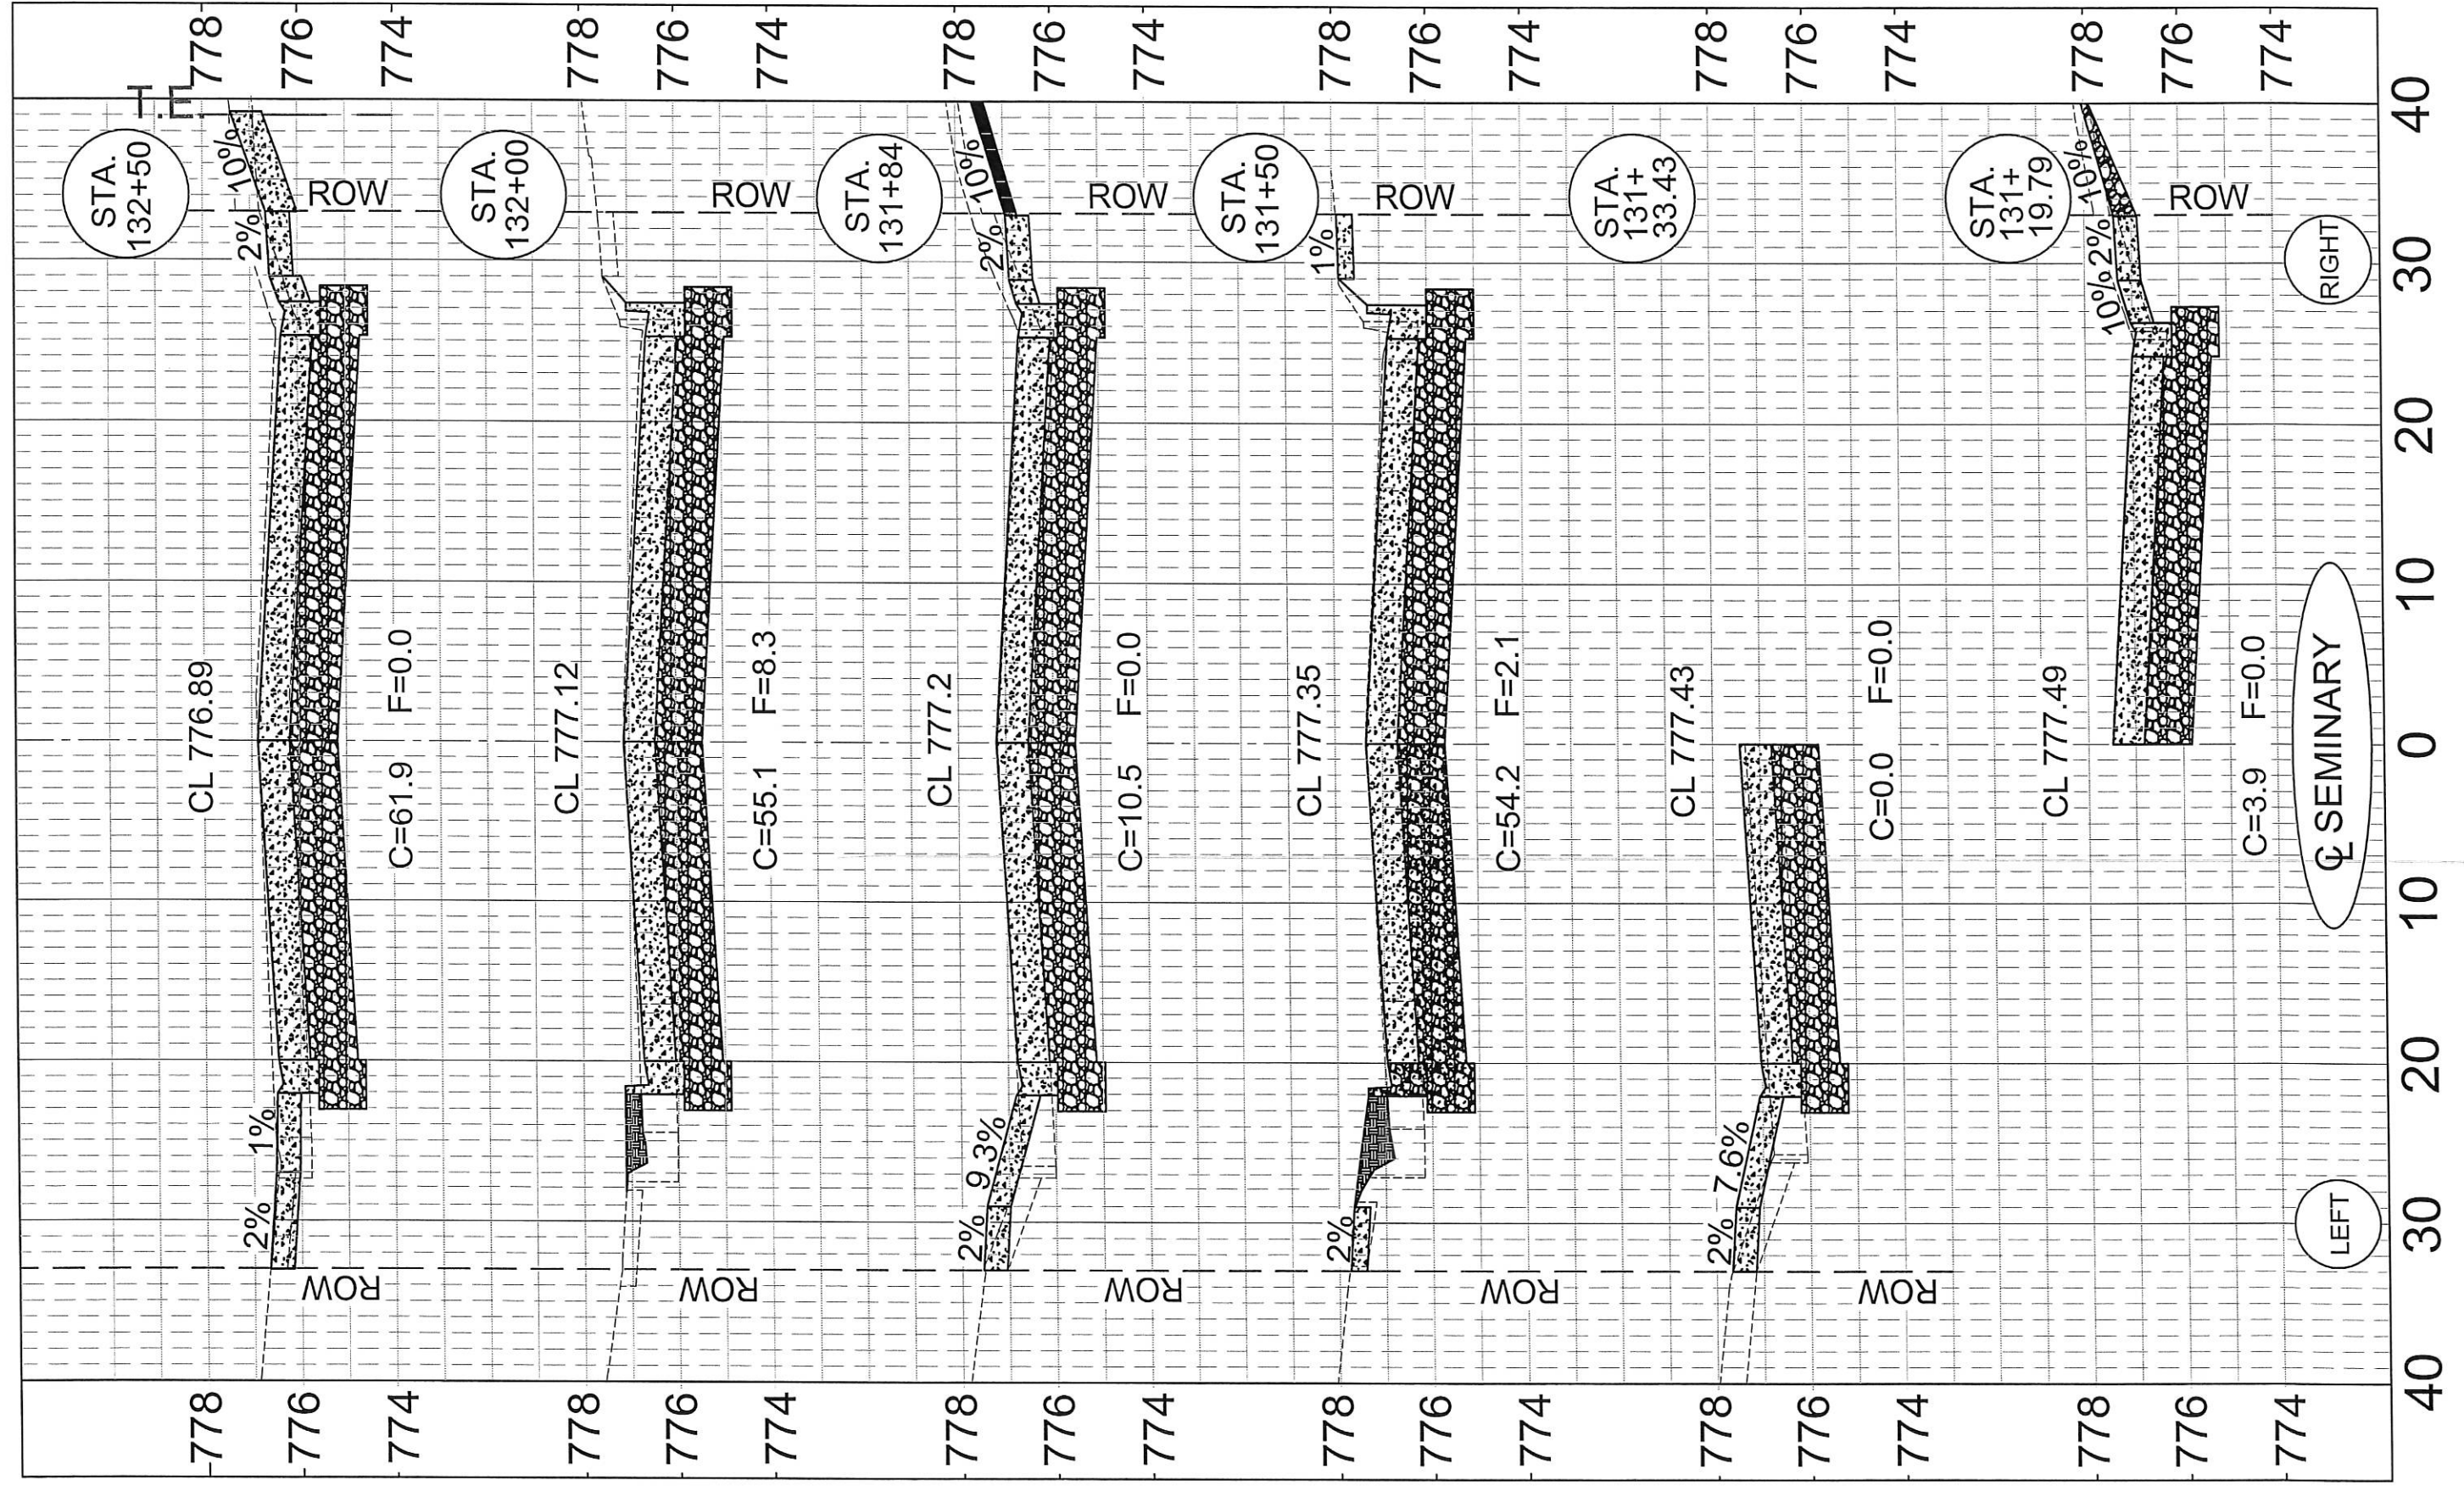

CROSS SECTIONS
 SEMINARY STREET
 STA 131+19.79 TO 132+50

SECTION #	TOTAL SHEETS	SHEET NO.
15-00501-27-PV	64	63

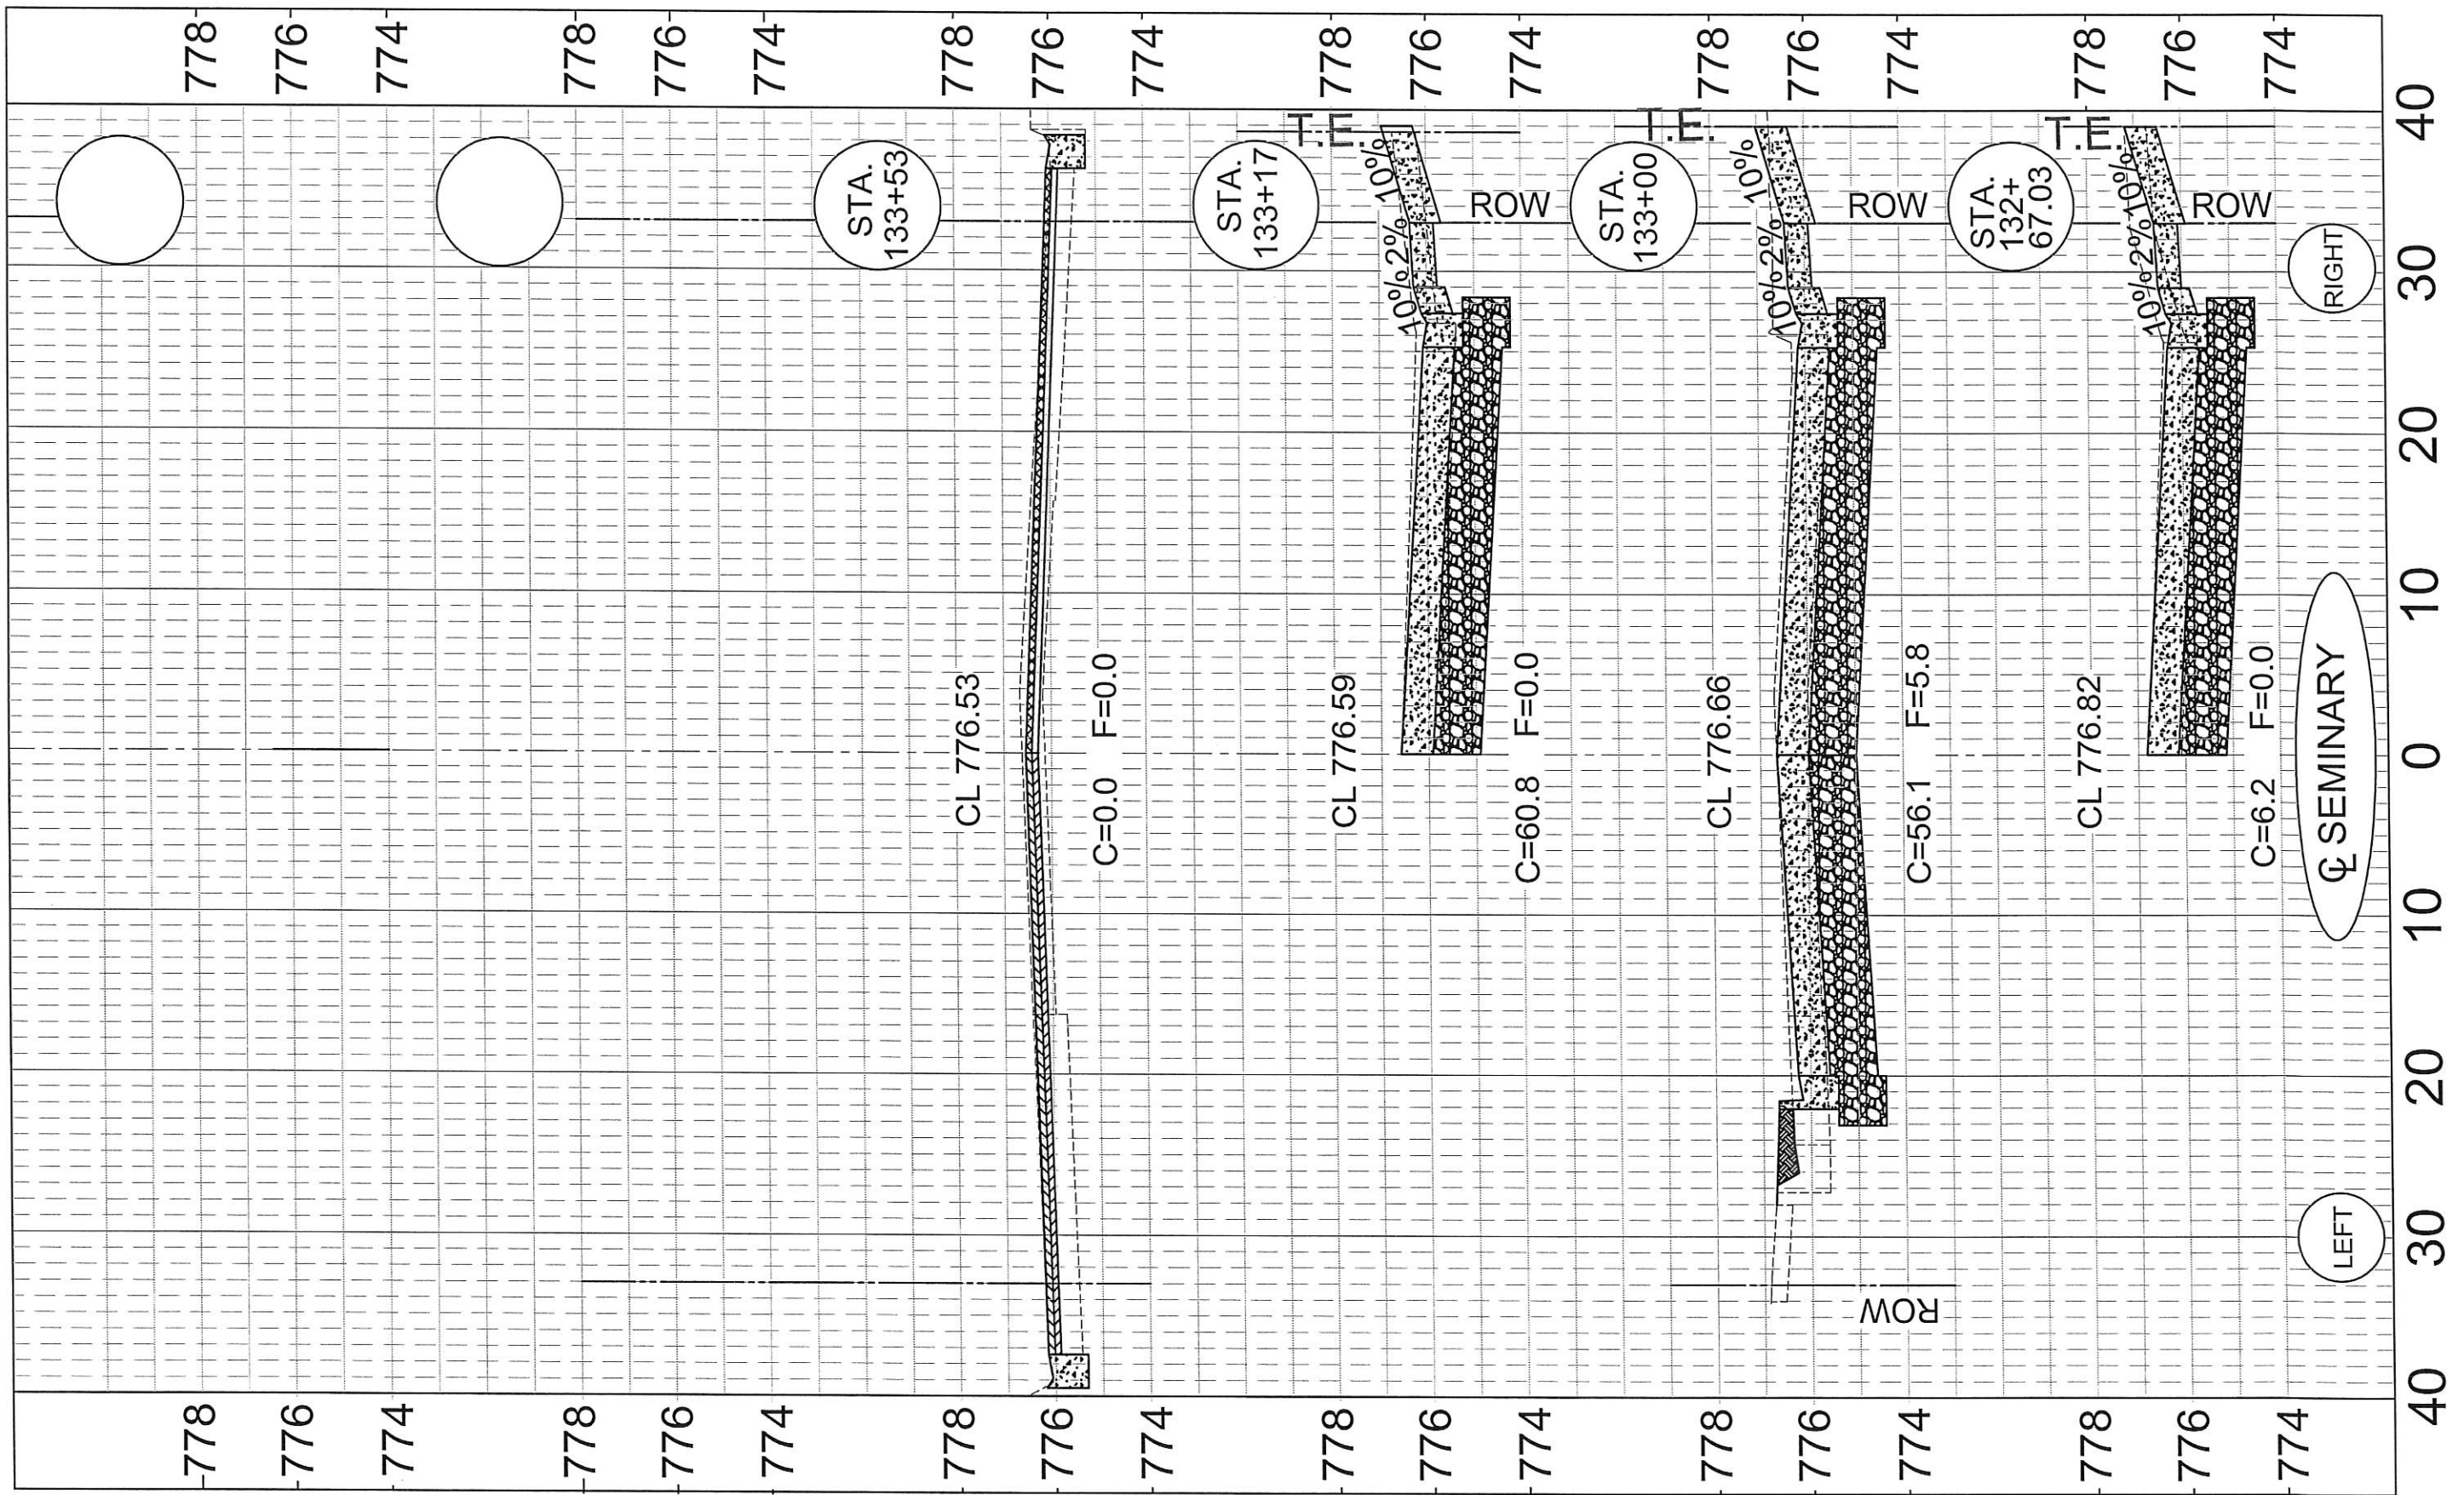

CROSS SECTIONS

SEMINARY STREET
STA 132+67.03 TO 133+53

SECTION #	TOTAL SHEETS	SHEET NO.
15-00501-27-PV	64	64