

BASEMENT FLOOR PLAN

SCALE: 1/8"=1'-0"



GSF	NASF
5,185 SF	3,746 SF



GENERAL NOTES:

Date: Revision:



PITTSBURGH STATE UNIVERSITY
 OFFICE OF FACILITIES PLANNING
STATE UNIVERSITY

LEGEND

- 210 Inventory Room Number
- 0100 Actual Room Number
- sq ft Room Area (Square Feet)
- GSF Gross Square Feet
- NASF Net Square Feet
- (M) Room Use Code

CCR No.

BLDG. No.

385-00-011

TOTAL BUILDING AREA

GSF	NASF
62,688 SF	41,463 SF

DRAWN BY

XXX

REVISED BY

SC

DATE

12-18-06




OFFICE OF FACILITIES PLANNING

SHEET NO.


A-KK

1 of 3

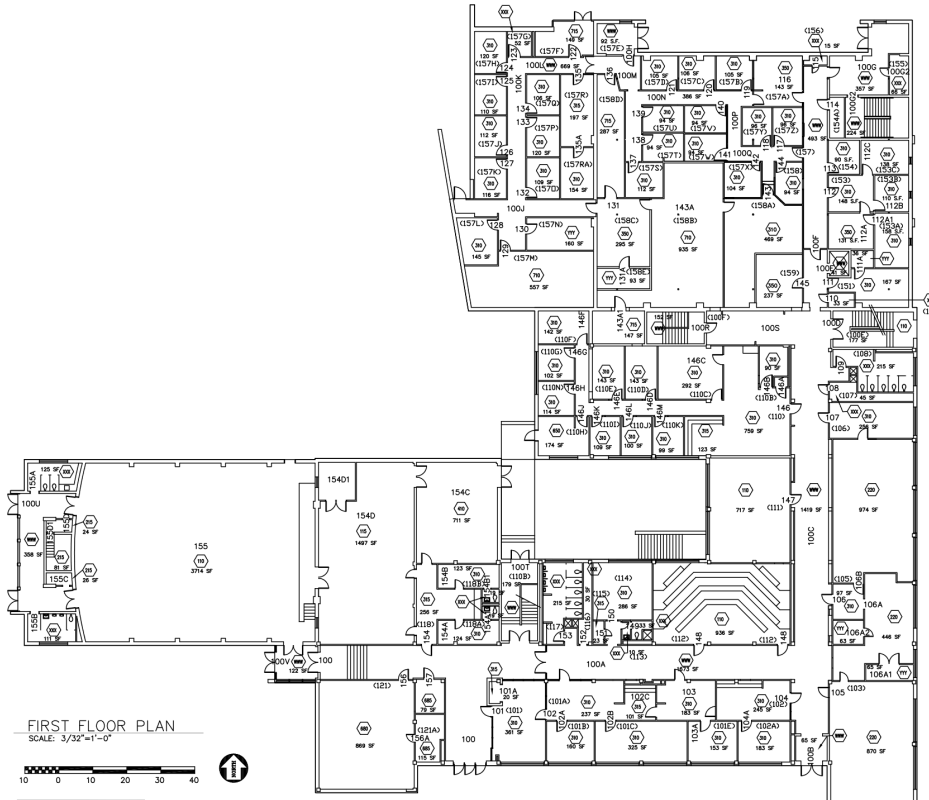

FIRST FLOOR PLAN

SCALE: 3/32"=1'-0"

 

GSF	NASF
35,120 SF	21,932 SF



GENERAL NOTES:

Date: Revision:



PITTSBURGH STATE UNIVERSITY
 OFFICE OF FACILITIES PLANNING
STATE UNIVERSITY

LEGEND

- 210 Inventory Room Number
- 0100 Actual Room Number
- sq ft Room Area (Square Feet)
- GSF Gross Square Feet
- NASF Net Square Feet
- (M) Room Use Code

CCR No.

BLDG. No.

385-00-011

TOTAL BUILDING AREA

GSF	NASF
62,688 SF	41,463 SF

DRAWN BY

BLP

REVISED BY

SC

DATE

10-15-2010



OFFICE OF FACILITIES PLANNING

SHEET NO.

A-KK

2 of 3

