


U:\Projects\CADD\AP-OPPKA\Water - Inflated Cofferdam\Production Drawings\Water - Inflated Cofferdam.dwg

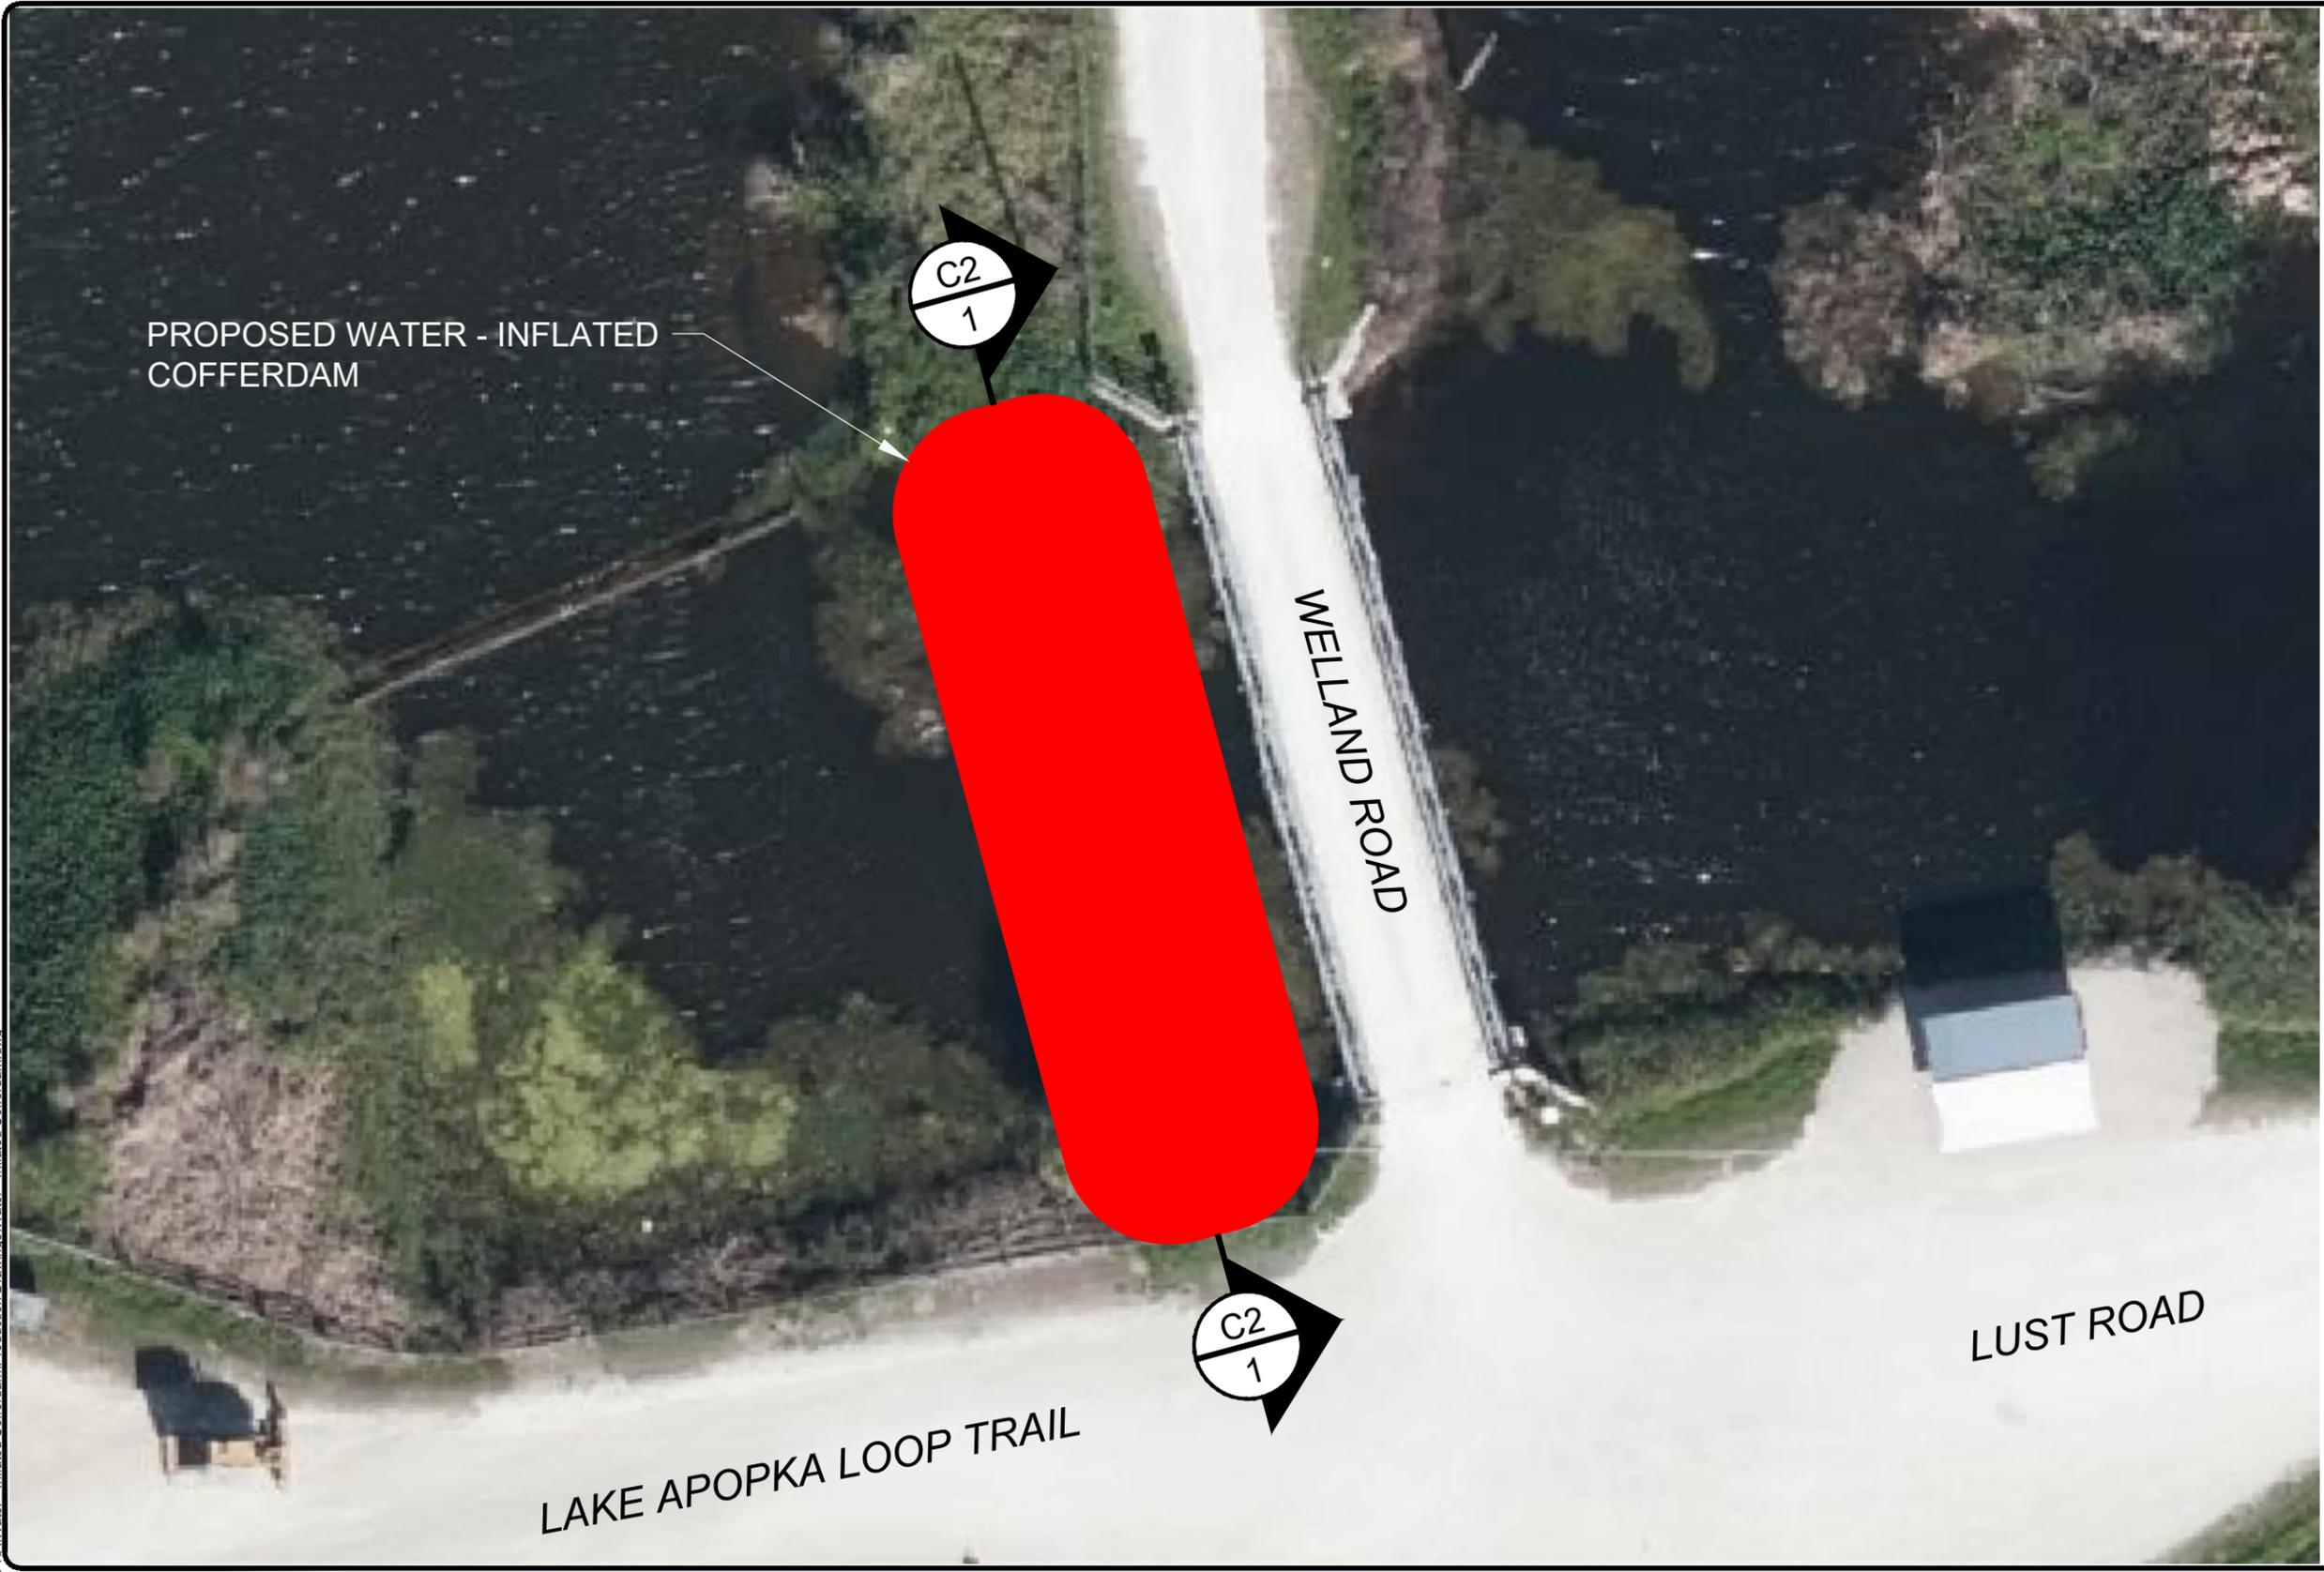

PROPOSED WATER - INFLATED COFFERDAM


C2
1

C2
1

WELLAND ROAD

LUST ROAD

LAKE APOPKA LOOP TRAIL

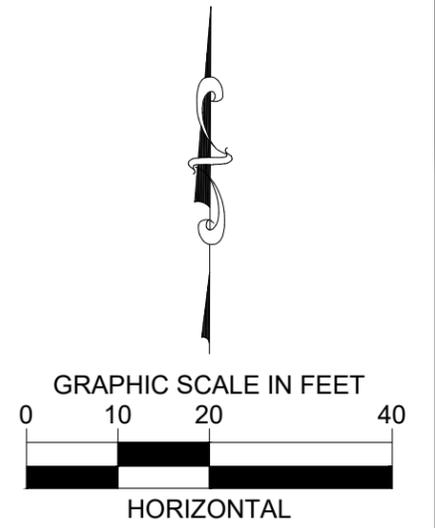

**30% DRAWINGS
FOR REVIEW ONLY
NOT FOR CONSTRUCTION**

NO.	REVISION	BY	DATE	APPROVED	DATE

UPPER OCKLAWAHA RIVER BASIN
UNIT 2 PUMP STATION ISOLATION PROJECT
ORANGE COUNTY, FLORIDA

ST. JOHNS RIVER
WATER MANAGEMENT DISTRICT
P.O. BOX 1429 PALATKA, FLORIDA



DRAWN: N.J.G.	DATE: MAY 5, 2021	REVIEWER: E.C.B.
SCALE: AS NOTED	DESIGNER: E.C.B.	SECTION CHIEF: E.C.B.

WATER - INFLATED COFFERDAM
SITE PLAN

CERTIFICATION:
ELWIN C. BOYNTON JR.
P.E. NUMBER: 57042
DATE: MAY 5, 2021

FILE NAME:
Water - Inflated Cofferdam.dwg
PROJECT NO.:
SHEET:
C1

U:\Projects\CADD\AP-OP-KAW\Water - Inflated Cofferdam\Production Drawings\Water - Inflated Cofferdam.dwg

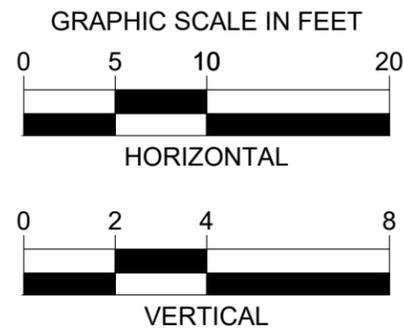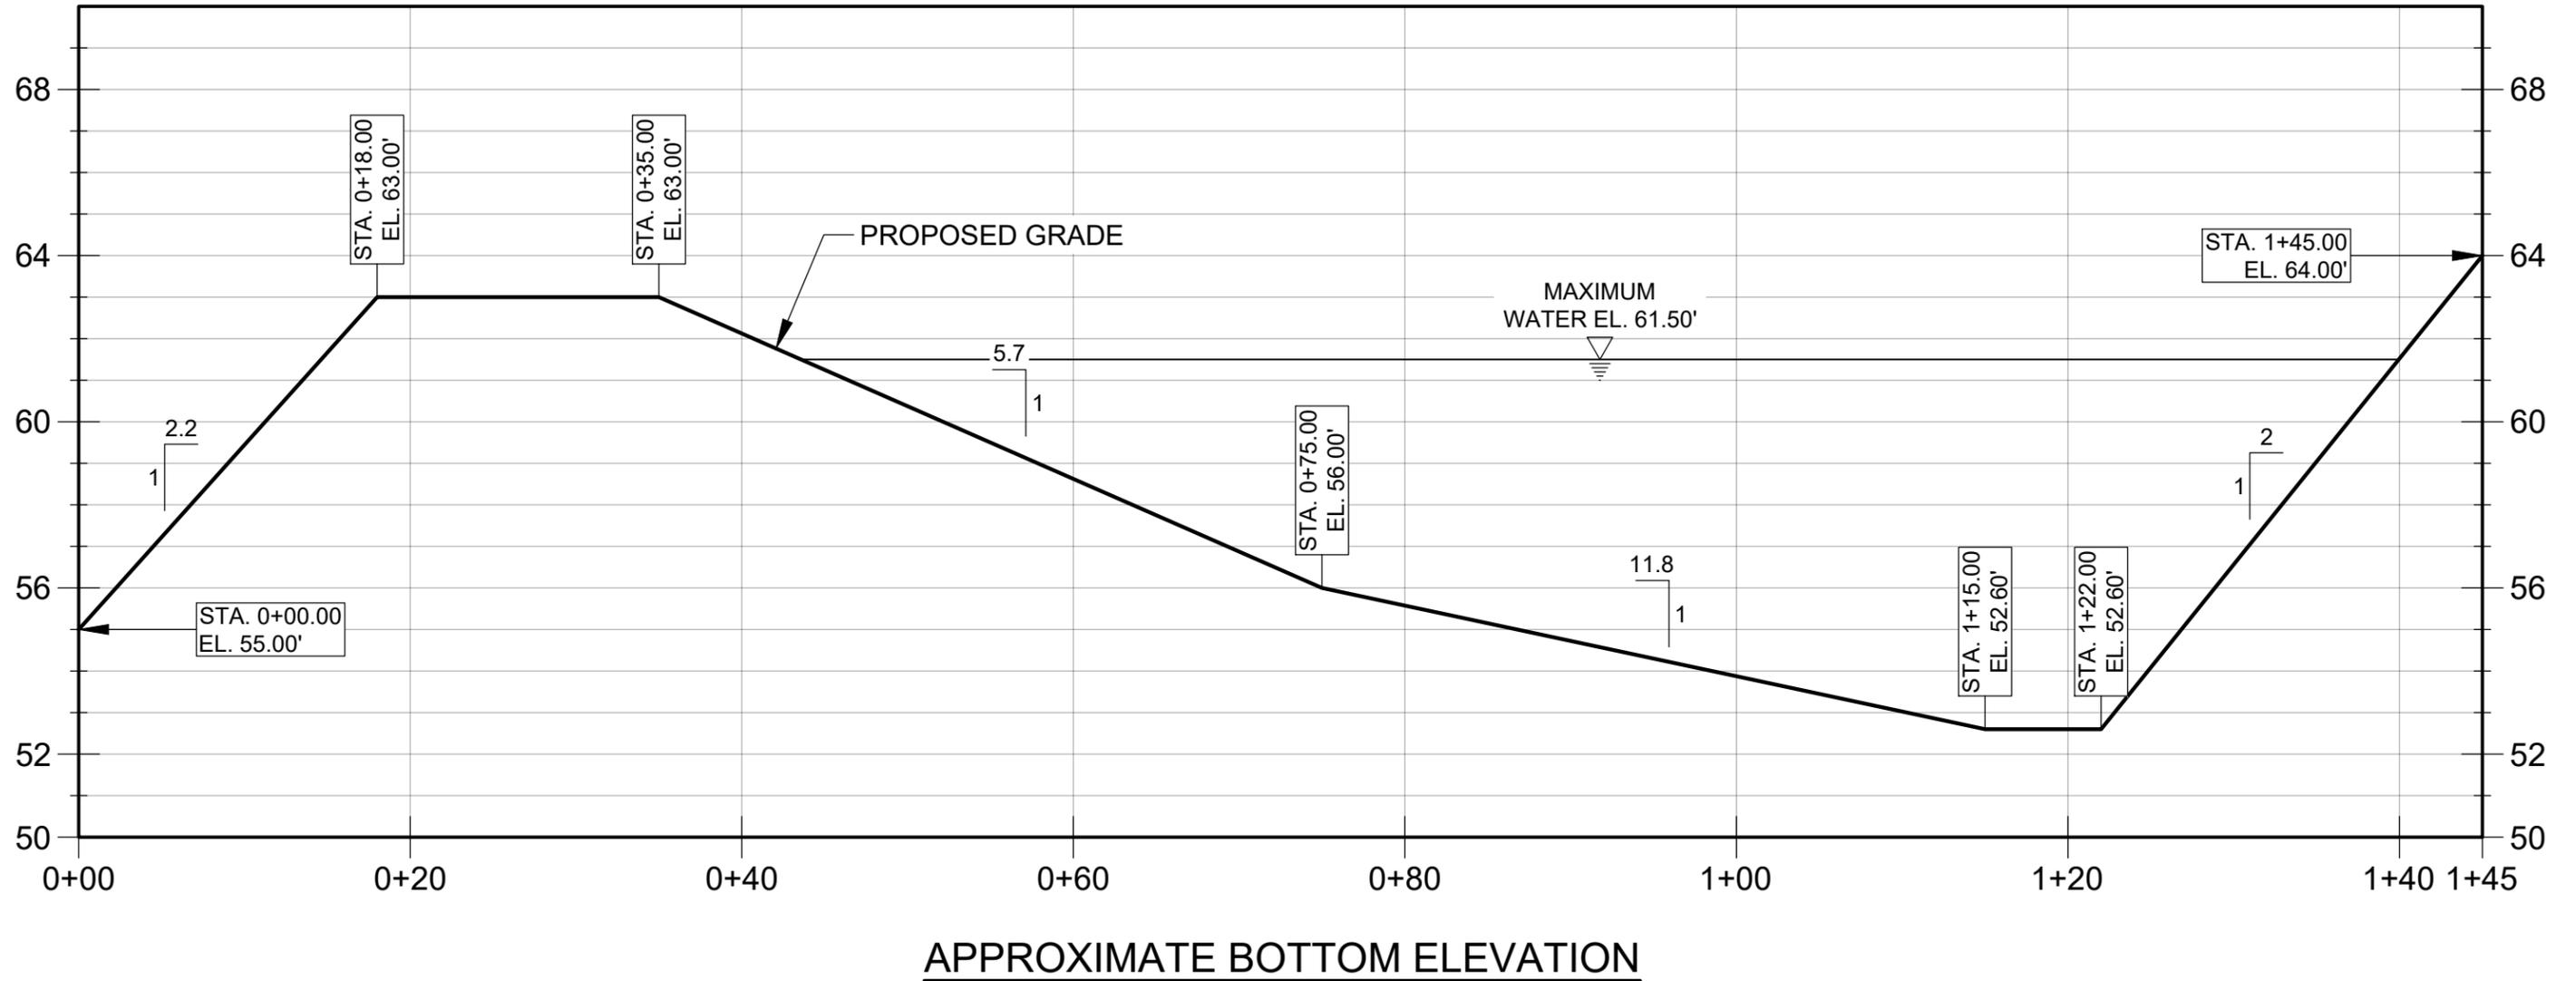

**30% DRAWINGS
FOR REVIEW ONLY
NOT FOR CONSTRUCTION**

NO.	REVISION	BY	DATE	APPROVED	DATE

UPPER OCKLAWAHA RIVER BASIN
UNIT 2 PUMP STATION ISOLATION PROJECT
ORANGE COUNTY, FLORIDA

ST. JOHNS RIVER
WATER MANAGEMENT DISTRICT
P.O. BOX 1429 PALATKA, FLORIDA

DRAWN: N.J.G.	DATE: MAY 5, 2021	REVIEWER: E.C.B.
SCALE: AS NOTED	DESIGNER: E.C.B.	SECTION CHIEF: E.C.B.

WATER - INFLATED COFFERDAM
APPROXIMATE BOTTOM ELEVATION

CERTIFICATION:
ELWIN C. BOYNTON JR.
P.E. NUMBER: 57042
DATE: MAY 5, 2021

FILE NAME:
Water - Inflated Cofferdam.dwg
PROJECT NO.:
SHEET:
C2