




1 TYPICAL SECTION EAVE DEMO
A501 3/4" = 1'-0"

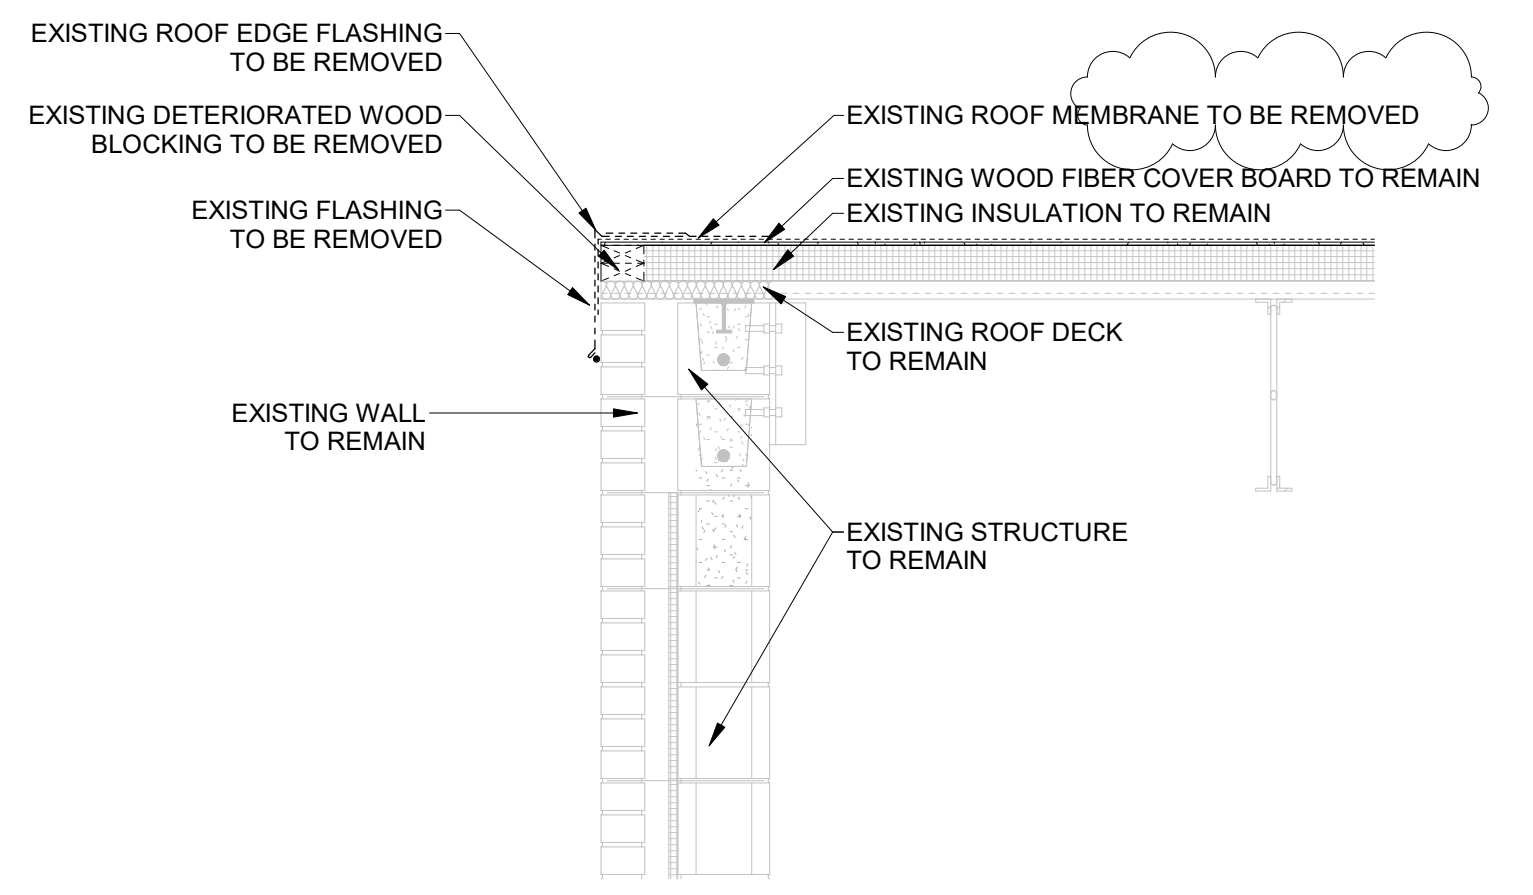


2 TYPICAL SECTION RAKE DEMO
A501 3/4" = 1'-0"

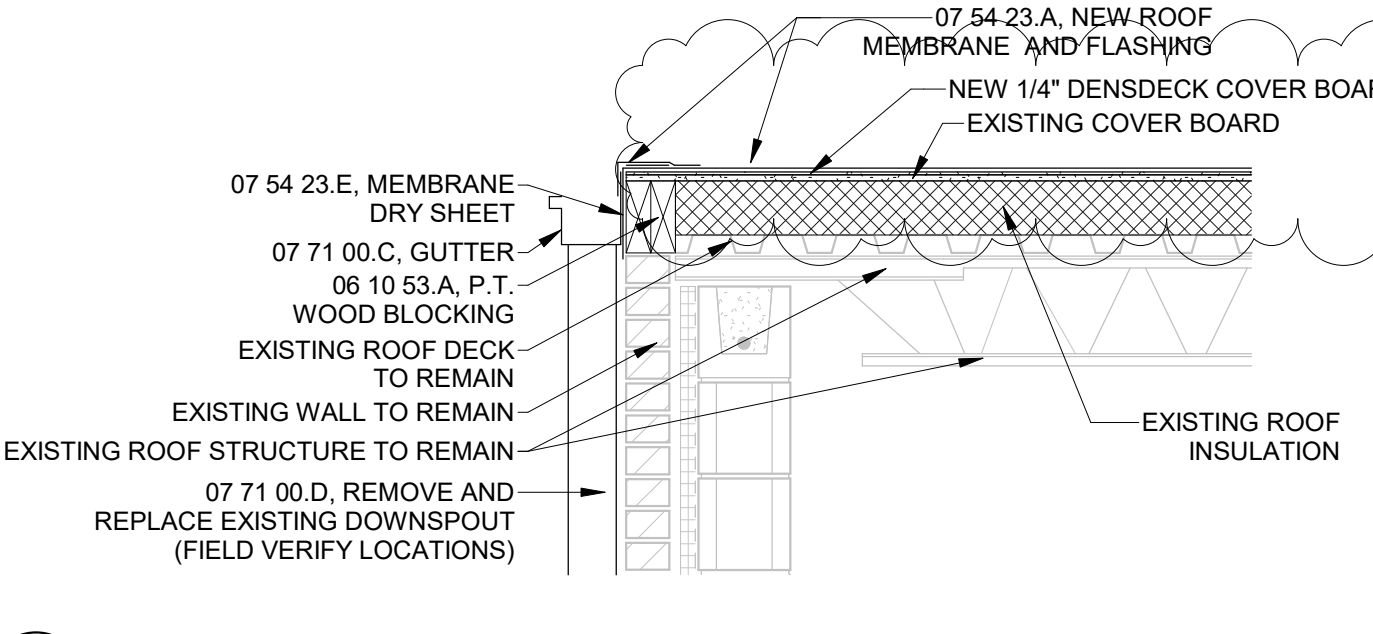


3 SECTION EAVE DETAIL AT TPO ROOF
A501 3/4" = 1'-0"

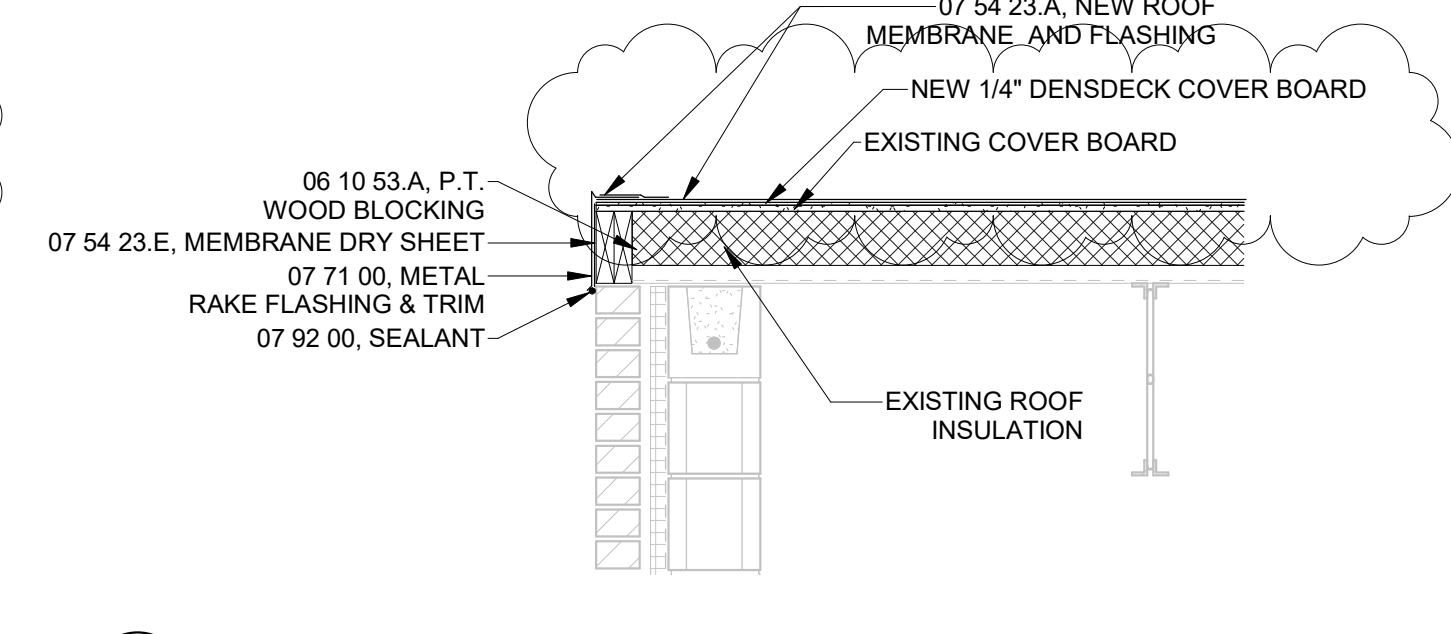


4 SECTION RAKE DETAIL AT TPO ROOF
A501 3/4" = 1'-0"

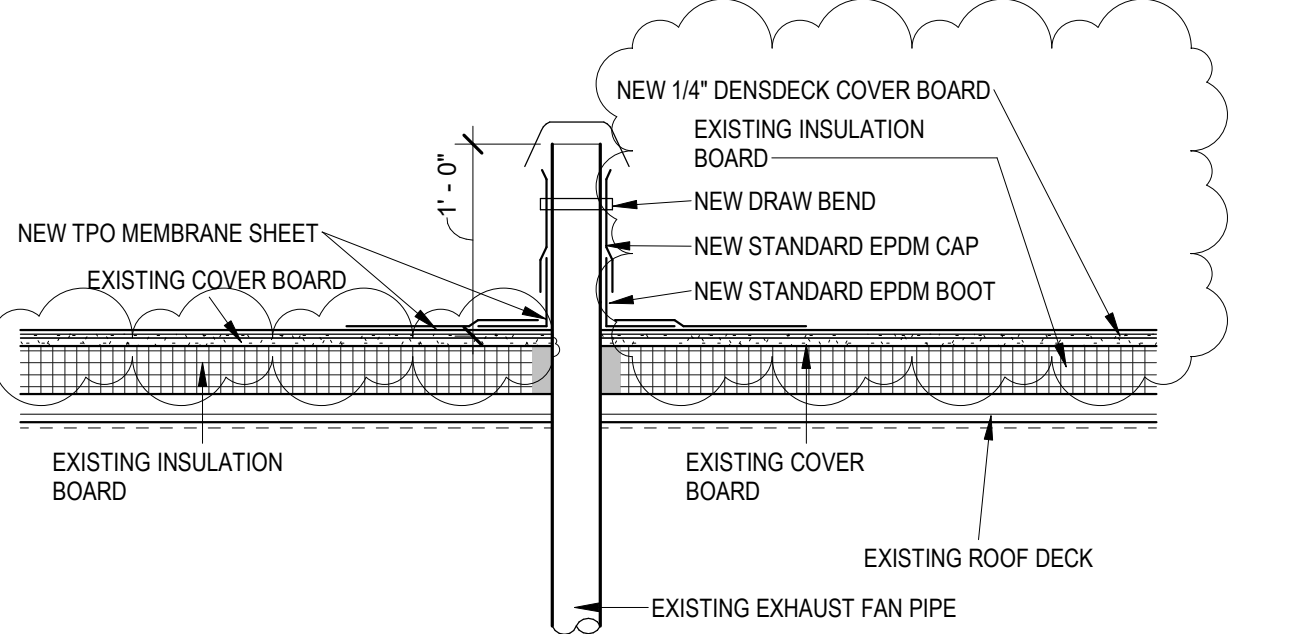


5 EXHAUST FAN THRU ROOF DETAIL - PLY ROOF
A501 1" = 1'-0"

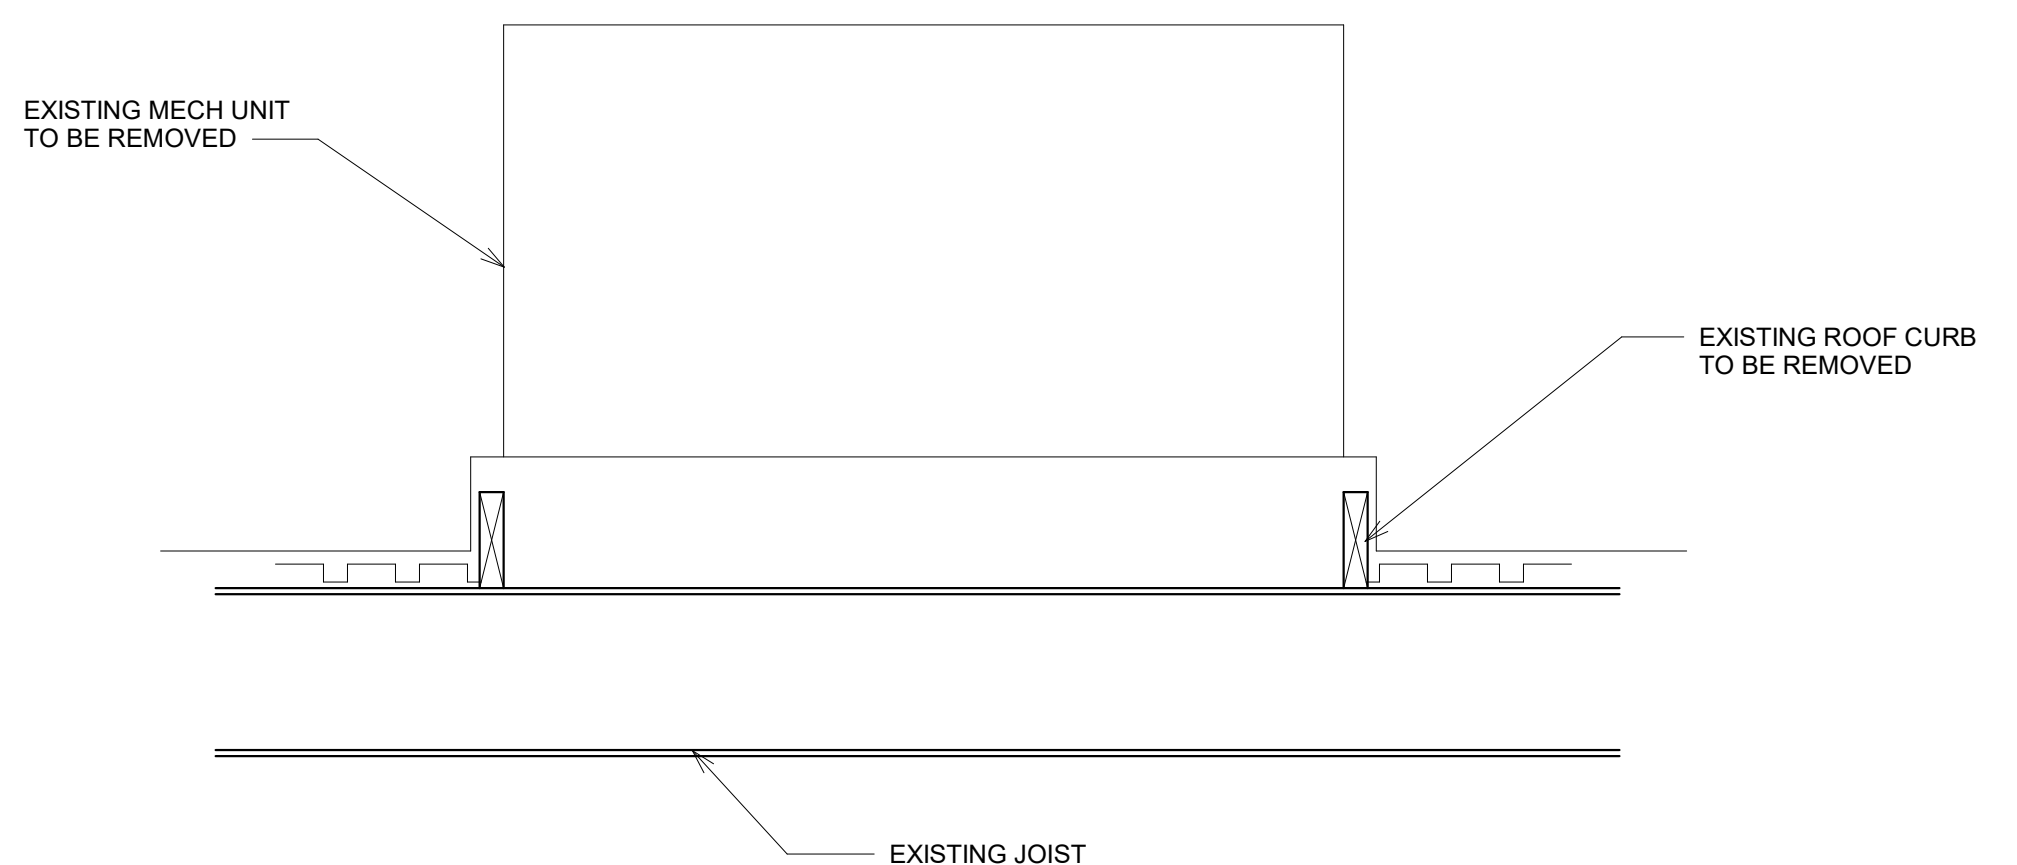


SECTION SHOWING DEMO

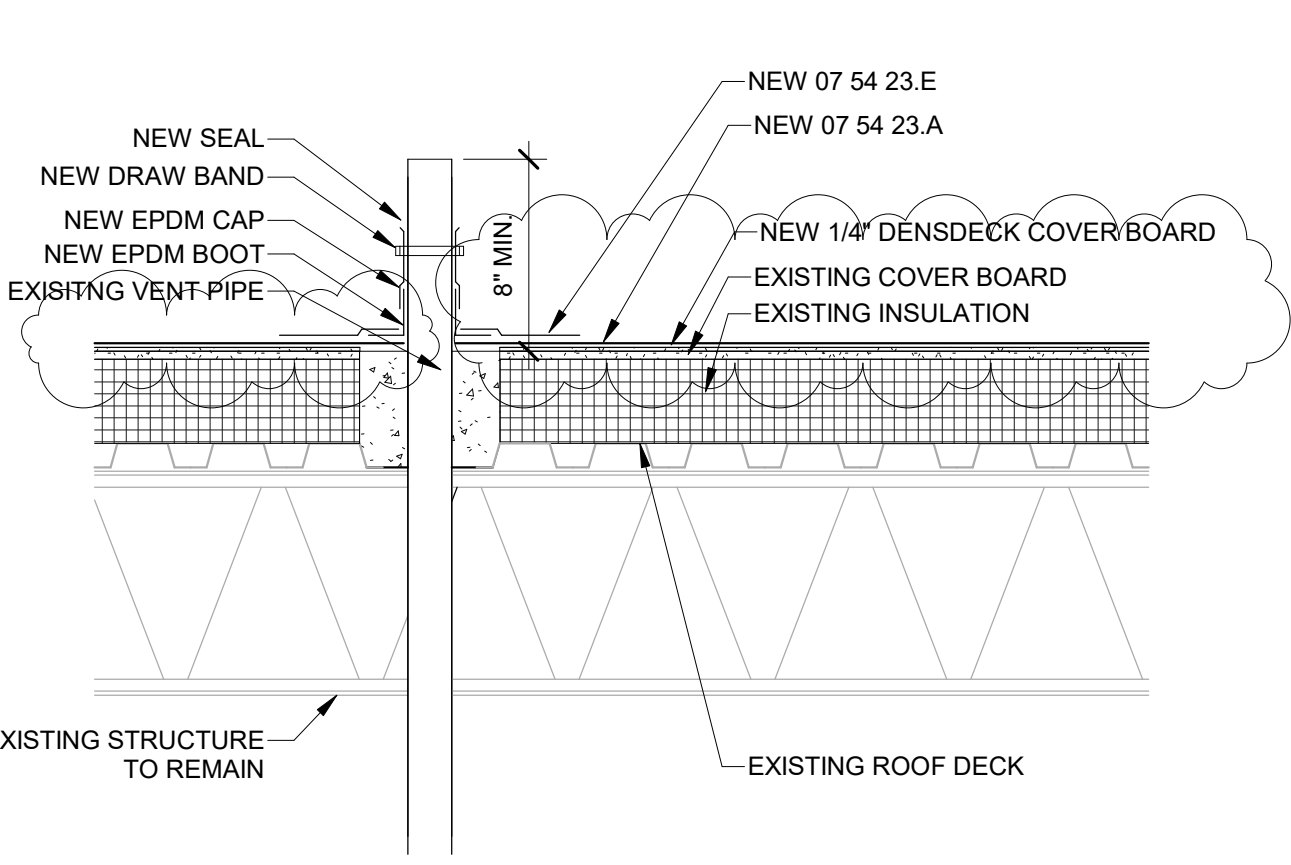


7 TYPICAL PLUMBING VENT THRU ROOF DETAIL
A501 1" = 1'-0"

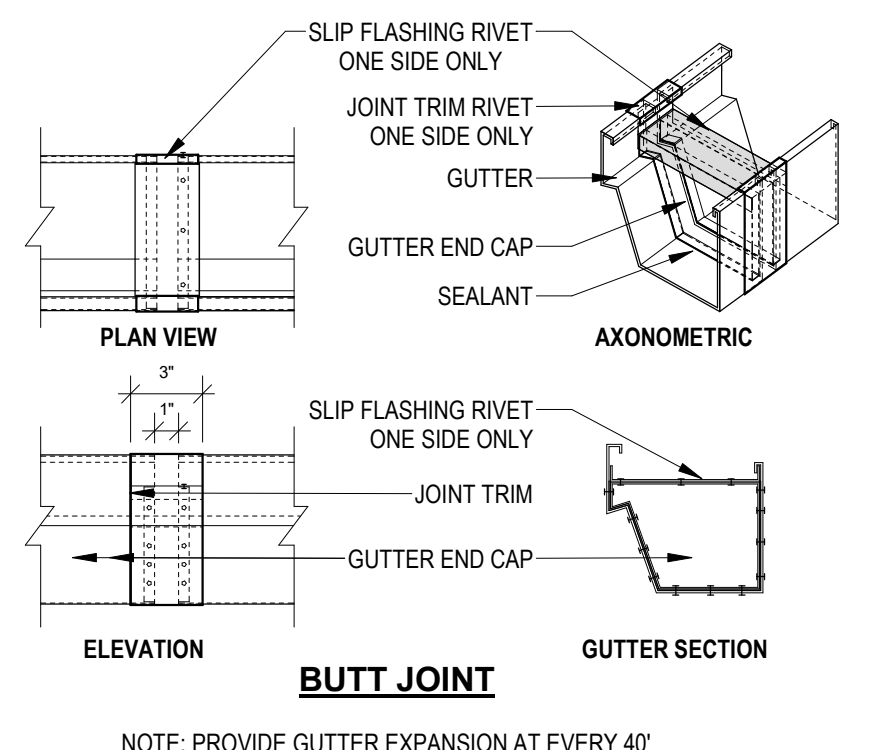


9 X - DETAIL - TYPICAL GUTTER EXPANSION JOINT
A501 1 1/2" = 1'-0"

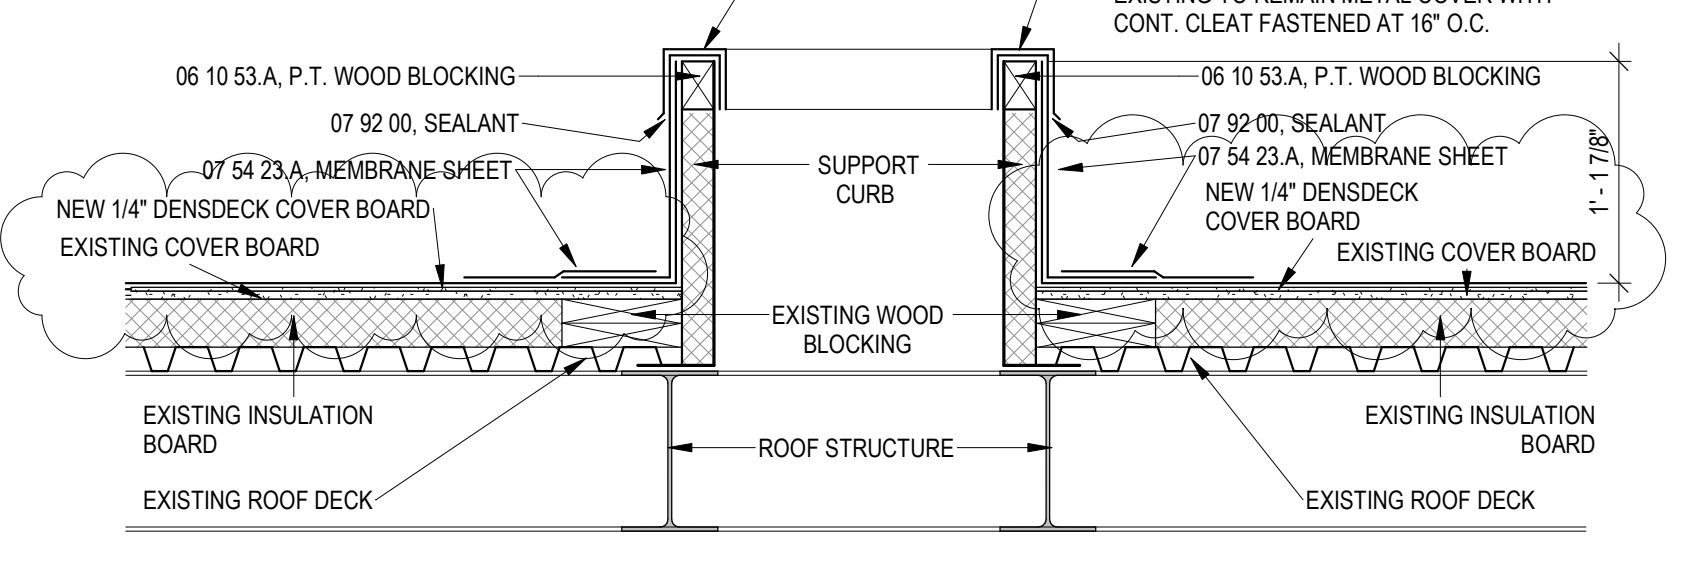


12 DETAILS - TYPICAL ROOF PENETRATIONS - PLY ROOF CURB
A501 1" = 1'-0"

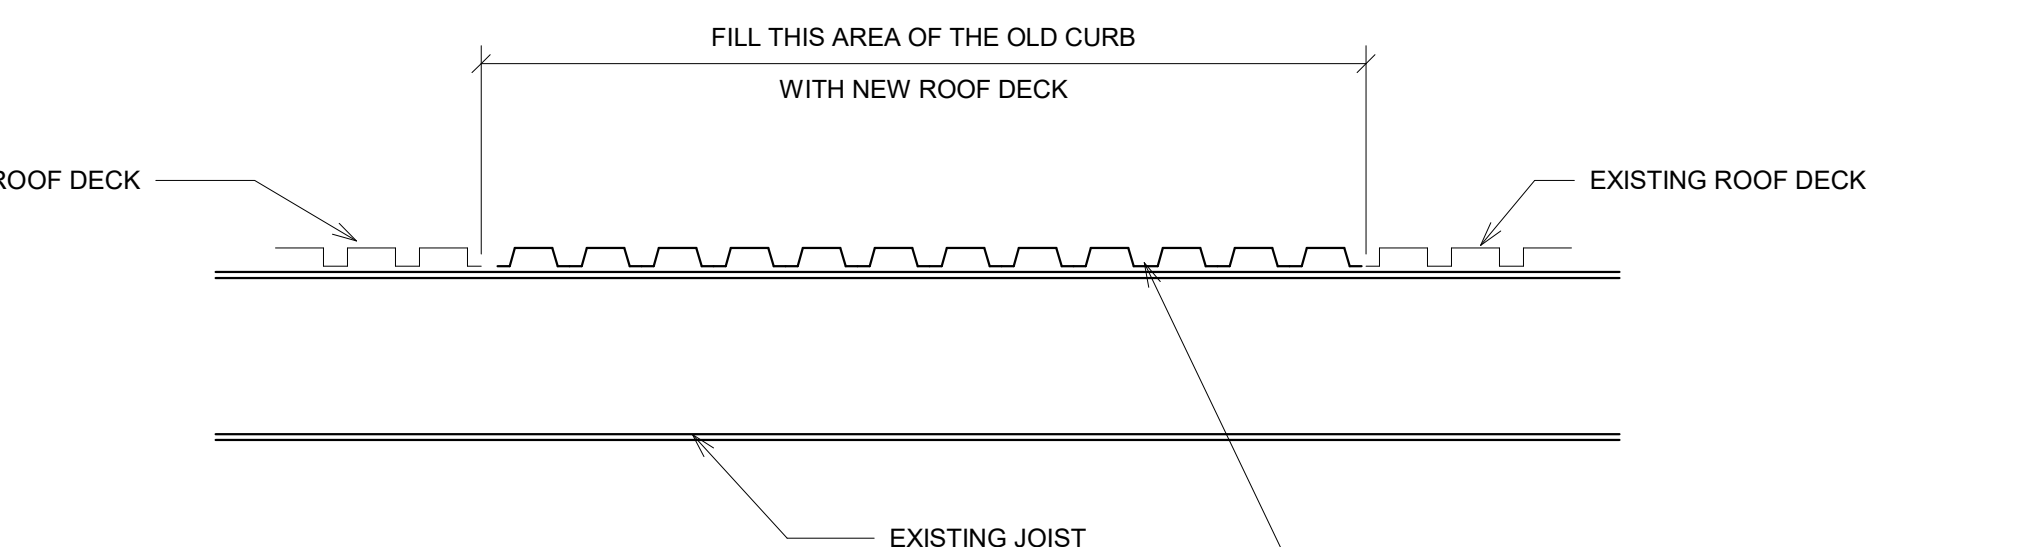


6 REPAIR DECK AT ABANDONDED ROOF CURB
A501 3/4" = 1'-0"

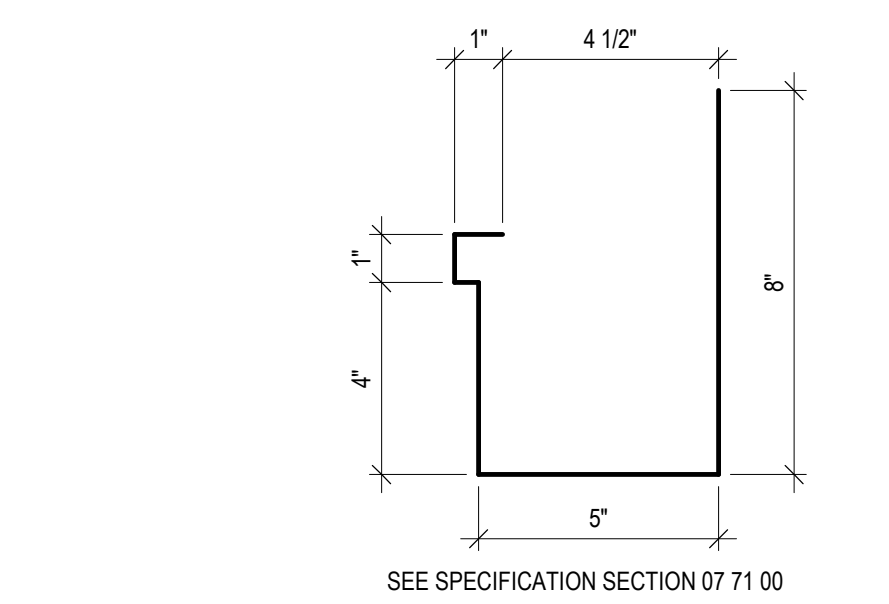


8 X - DETAIL - TYPICAL GUTTER
A501 3" = 1'-0"

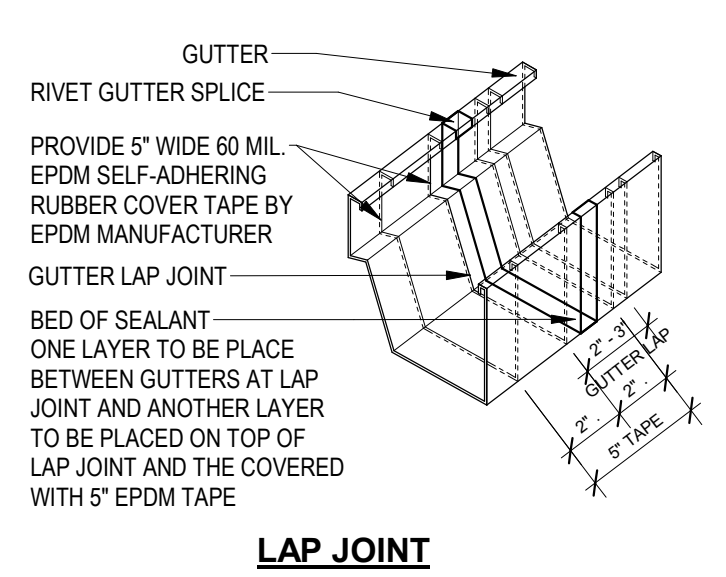


10 X - DETAIL - TYPICAL GUTTER SPLICE
A501 1 1/2" = 1'-0"

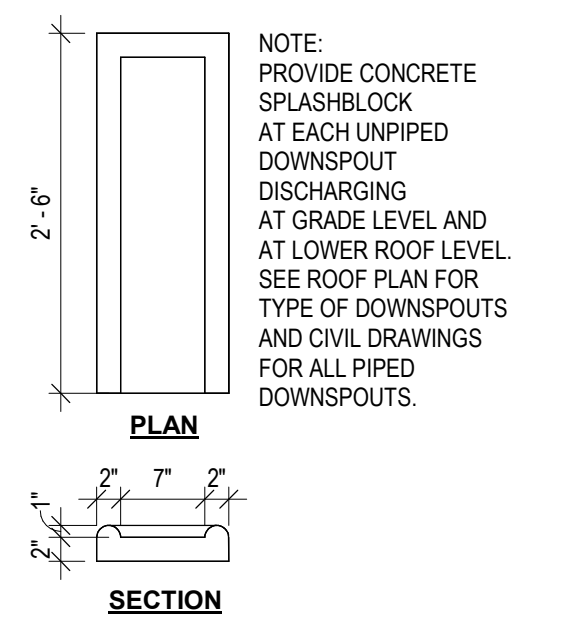


11 X - DETAIL - TYPICAL SPLASHBLOCK
A501 3/4" = 1'-0"

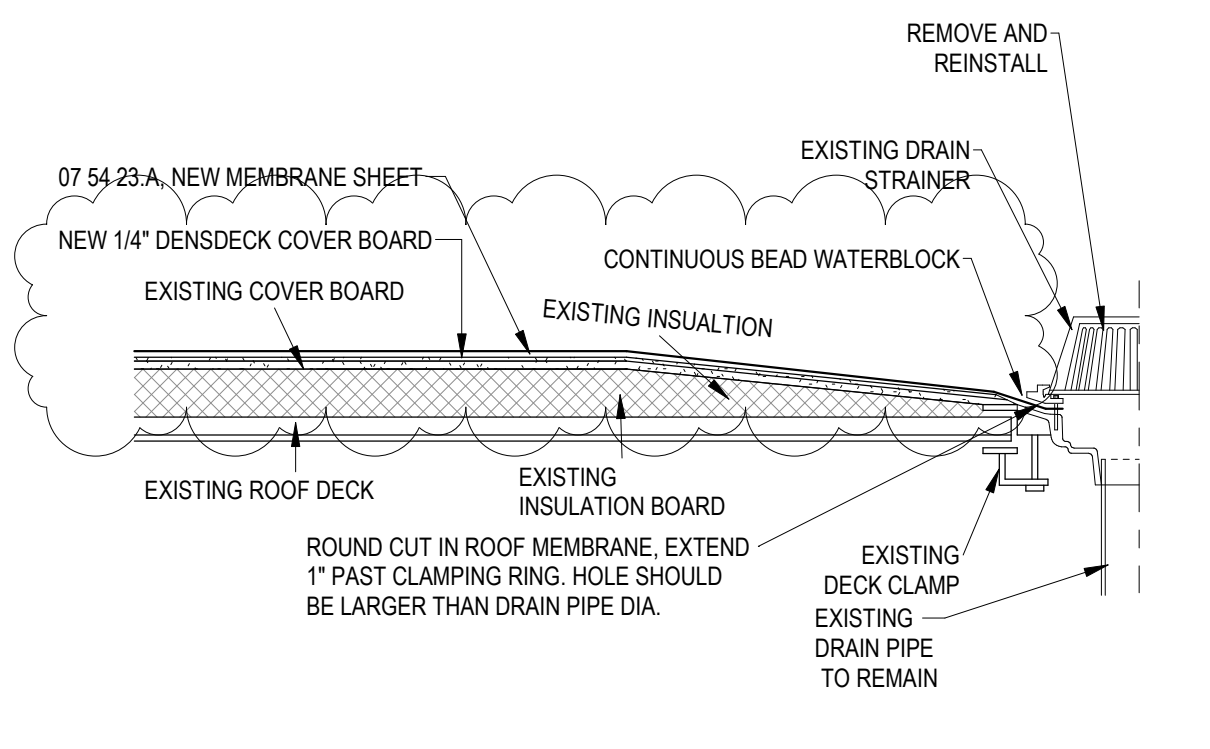


13 DETAILS - TYPICAL ROOF PENETRATIONS - PLY ROOF DRAIN
A501 1" = 1'-0"

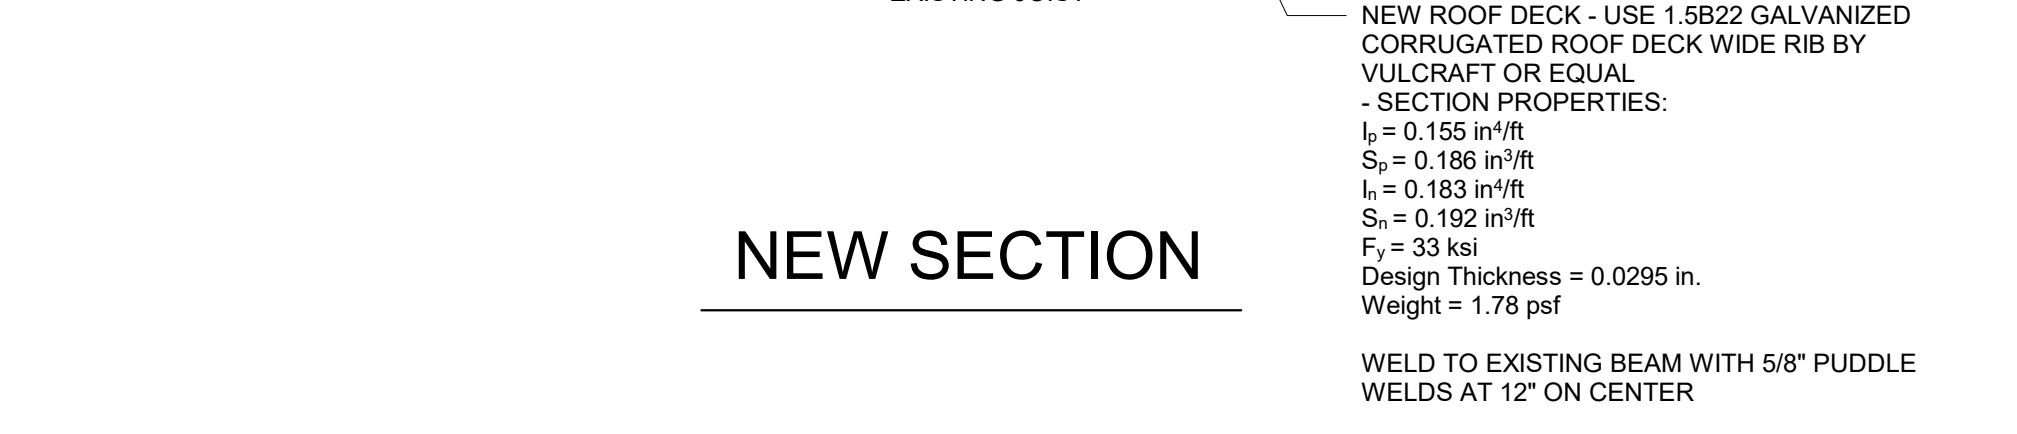


NEW SECTION

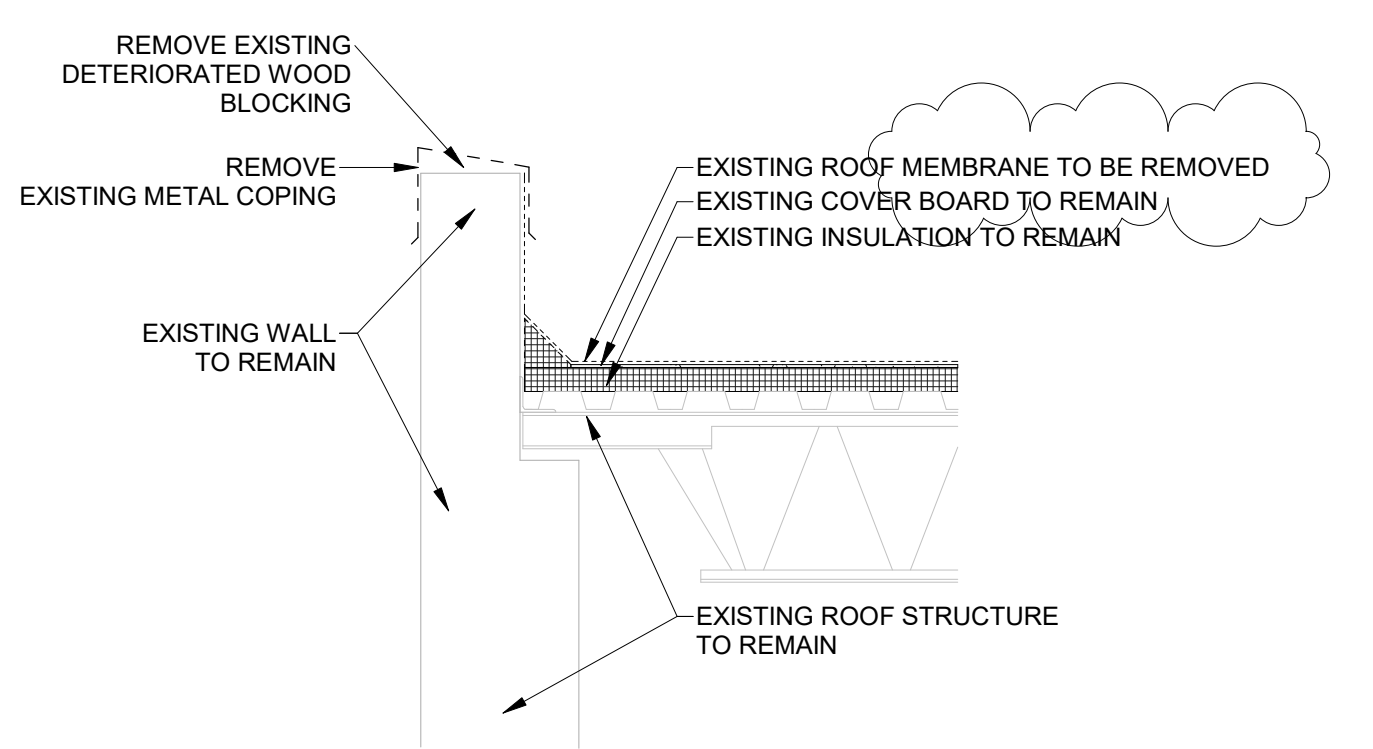


16 TYPICAL PARAPET WALL SECTION - DEMO
A501 3/4" = 1'-0"

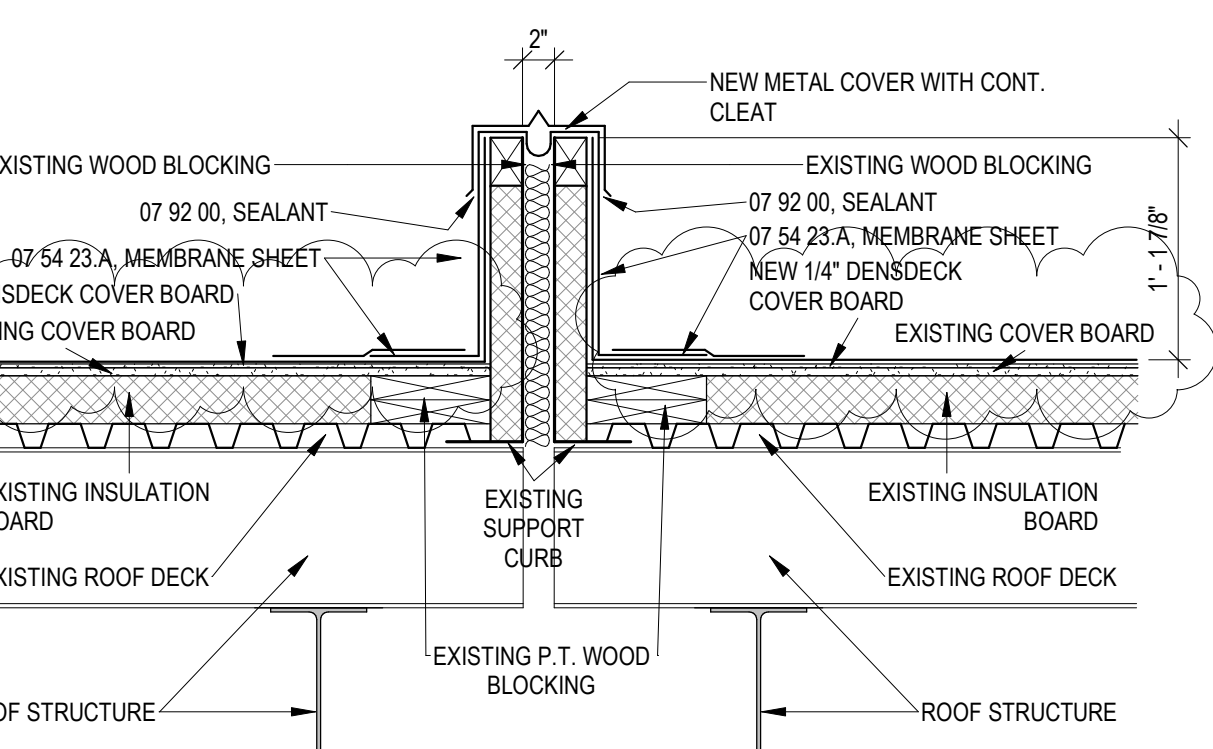

14 DETAILS - PLY ROOF EXPANSION JOINT
A501 1" = 1'-0"

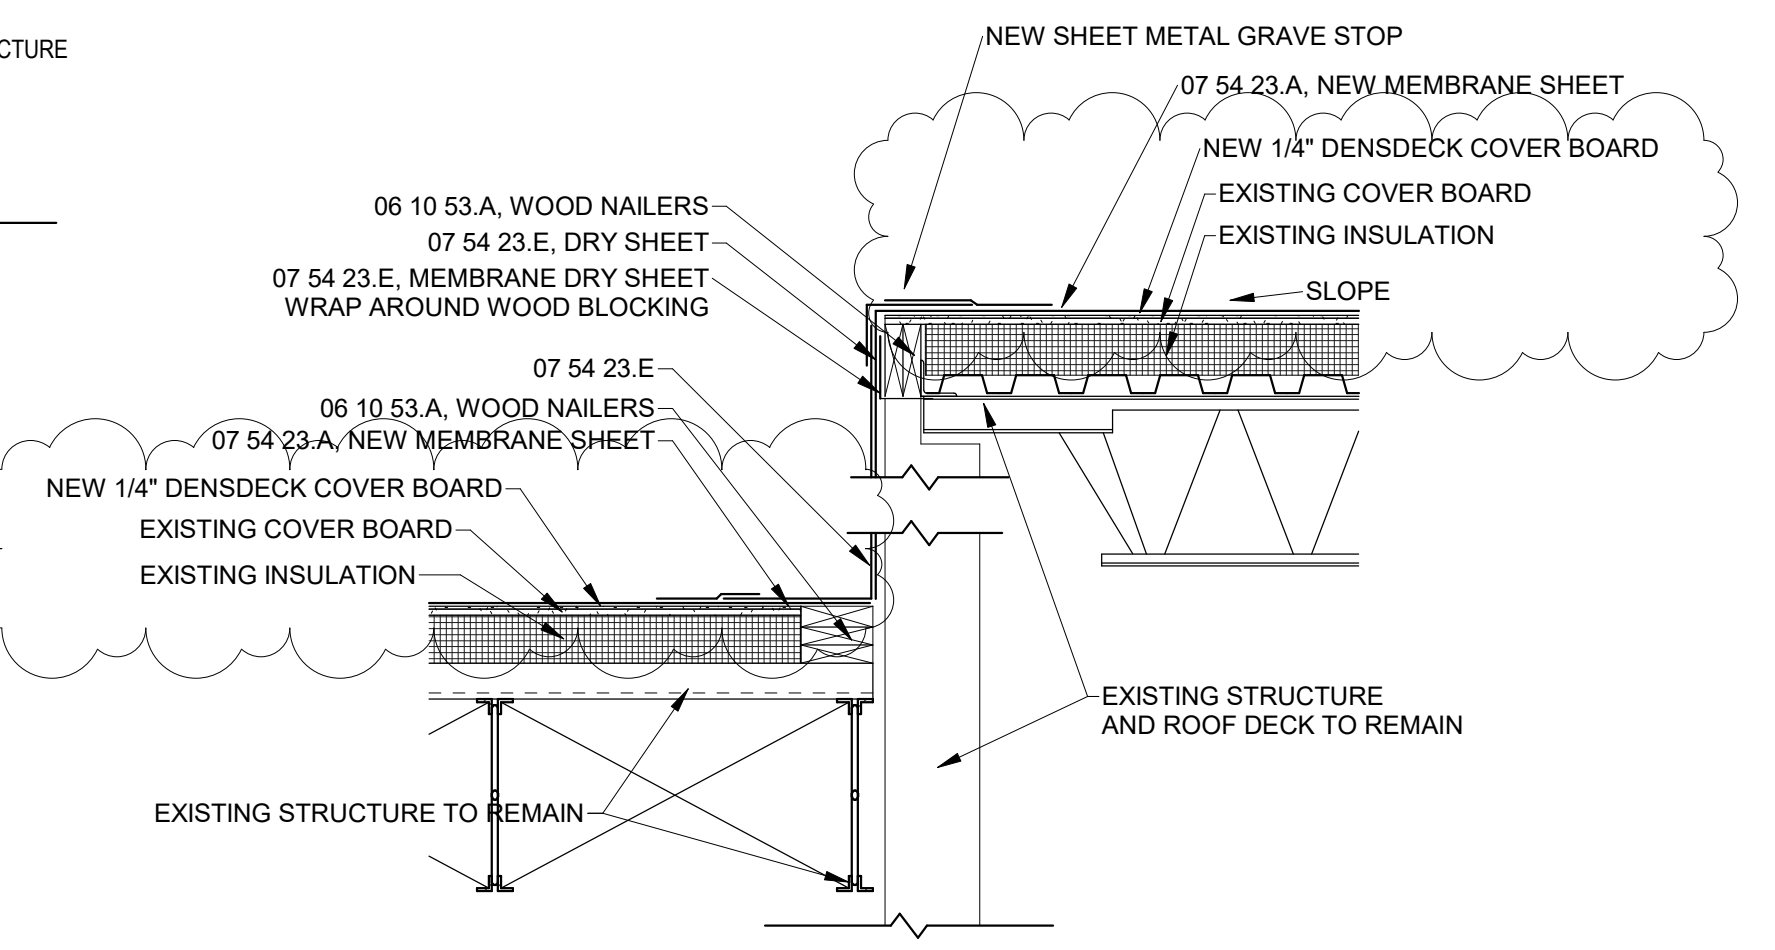


15 TYPICAL HIGH TO LOW ROOF SECTION
A501 3/4" = 1'-0"

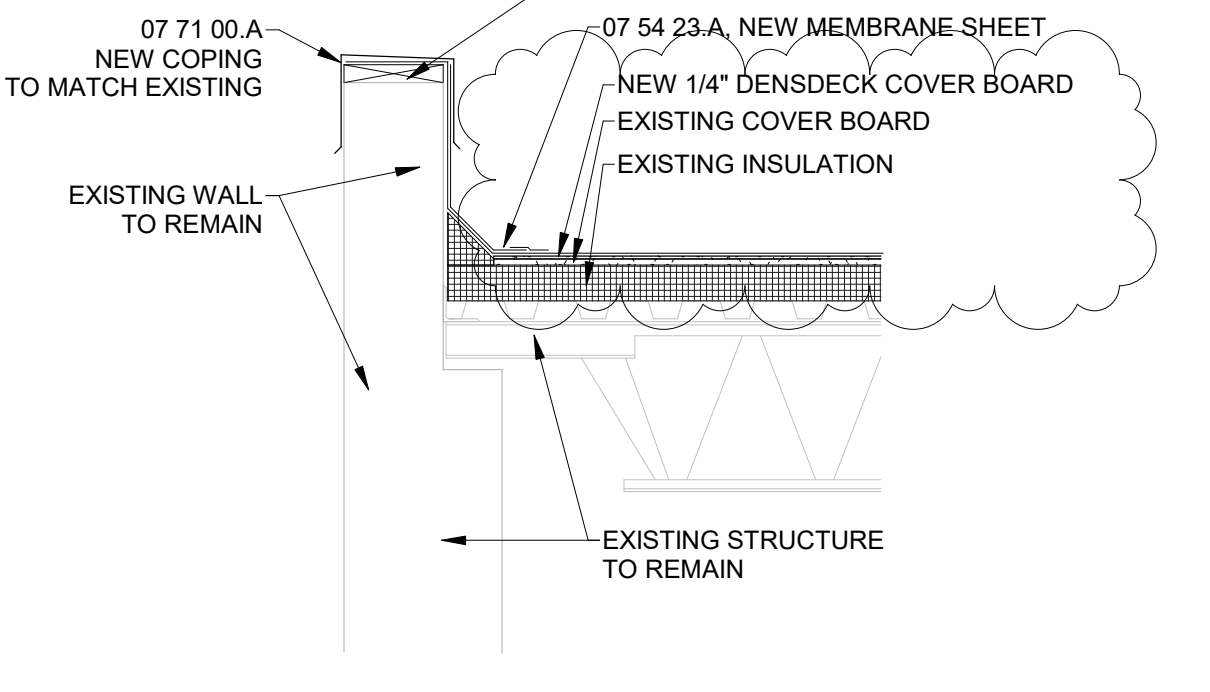

17 TYPICAL PARAPET WALL SECTION - RENO
A501 3/4" = 1'-0"

PIPE SIZE	PIPE SUPPORT SPACING
3/4"	6'-0"
1"	6'-0"
1-1/4"	8'-0"
1-1/2"	10'-0"
2"	10'-0"
2-1/2"	10'-0"
3"	10'-0"
4"	12'-0"

18 PIPE SUPPORT DETAIL
A501 NTS

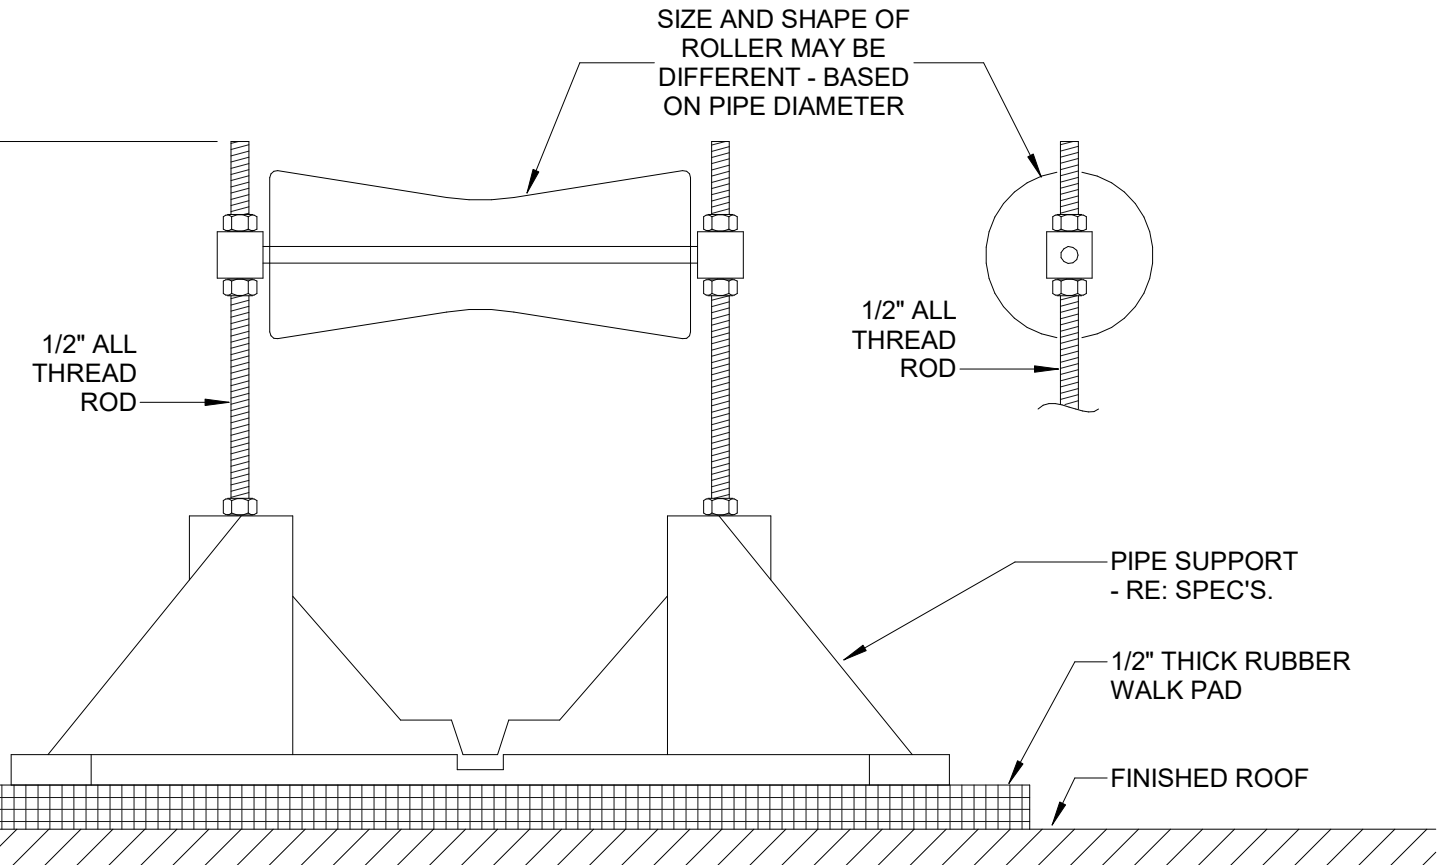

SA&E PROJECT NUMBER	01-920-038
BID PACKAGE	BP-1
ISSUED FOR CONSTRUCTION	04-10-2024
Southern A&E	
7951 Tron Circle Mableton, GA 30168 (770) 819-7777	REVISIONS R# Doc# Date 1 AD2 04-23-2024
architects & engineers	
746-4050	
REOFF TO:	
CHATTANOOGA VALLEY ES	
3420 CHATTANOOGA VALLEY RD, FLINTSTONE, GA 30725	
WALKER COUNTY SCHOOLS	
301 N CHEROKEE ST, LAFAYETTE, GA 30728	
DETAILS	
DRAWING NUMBER	A501