


CITY OF FOLEY DEPT. OF PARKS & RECREATION MELVIN ROBERTS PARK BASEBALL DUGOUT IMPROVEMENTS

SHEET INDEX

SHEET:

- TITLE:
COVER SHEET
FIELD 1 AND 2 SLAB PLAN AND ROOF PLAN
FIELD 1 AND 2 SECTIONS AND ELEVATIONS
FIELD 3 SLAB PLAN AND ROOF PLAN
FIELD 3 SECTIONS AND ELEVATIONS

- CO
S1
S2
S3
S4

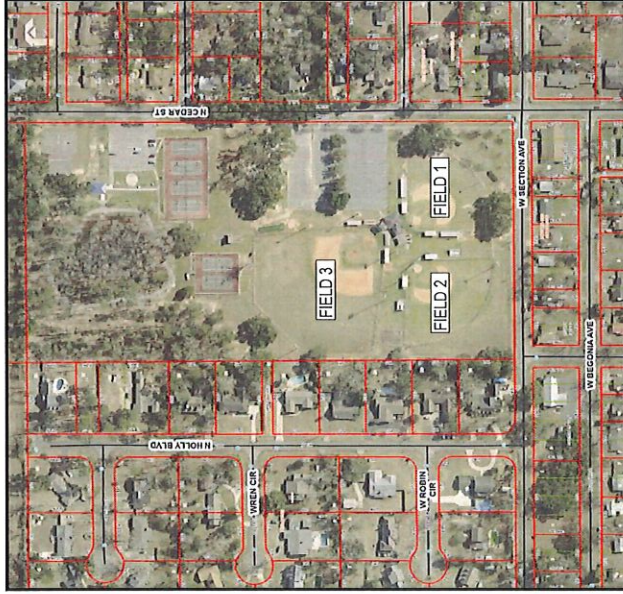

A

STRUCTURE DESIGN


DESIGN CODE : 2018 IRC
 BASIC WIND SPEED (3 SEC GUST) : 157 MPH
 WIND EXPOSURE : B
 ROOF DEAD LOAD : 10PSF
 ROOF LIVE LOAD : 20PSF
 CONTINUOUS LOAD PATH METHOD : STRAPS/PLING

REV.	DESCRIPTION	DATE	BY	CHKD			
B	REVISED WINDSPEED TO RISK CATEGORY II	4/1/24	TAS	TS			
A	ISSUED FOR REVIEW	03/10/24	TAS	TS			
					CITY OF FOLEY DEPT. OF PARKS AND RECREATION MELVIN ROBERTS PARK DUGOUT IMPROVEMENTS 901 N CEDAR STREET FOLEY, AL	COVER SHEET	CO
					SHEET NO. 24.006 TOTAL SHEETS 24	SHEET OF 24 OF 24	B


17714 COUNTY ROAD 54
 DAPHNE, ALABAMA
 251-776-4571
 PROJECTS - SUCCESS

DEMOLITION NOTES

1. COMPLETELY REMOVE ALL TIMBER COMPONENTS OF EXISTING DUGOUTS AND DISPOSE OF OFF-SITE.
2. REMOVE ALL CONCRETE SURROUNDING POTS IN GROUND AND POST BASES ATTACHED TO SLAB.
3. EXISTING CONCRETE SLABS TO REMAIN.
4. EXISTING CHAIN LINK FENCES TO REMAIN.

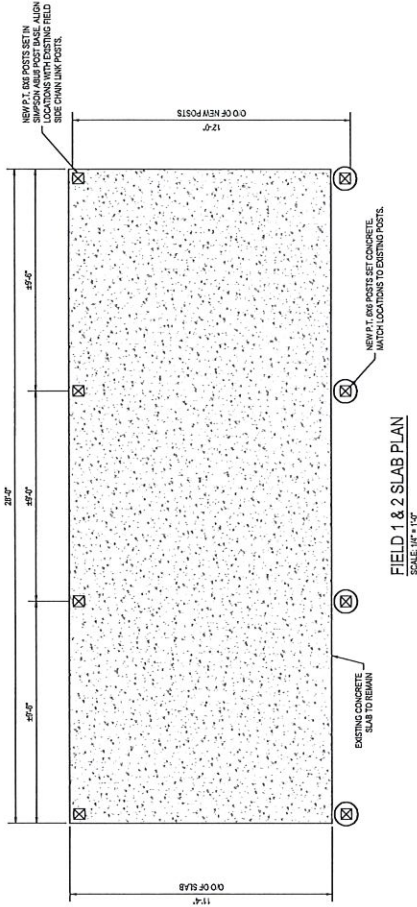

FIELD 1 & 2 SLAB PLAN
SCALE: 1/8" = 1'-0"

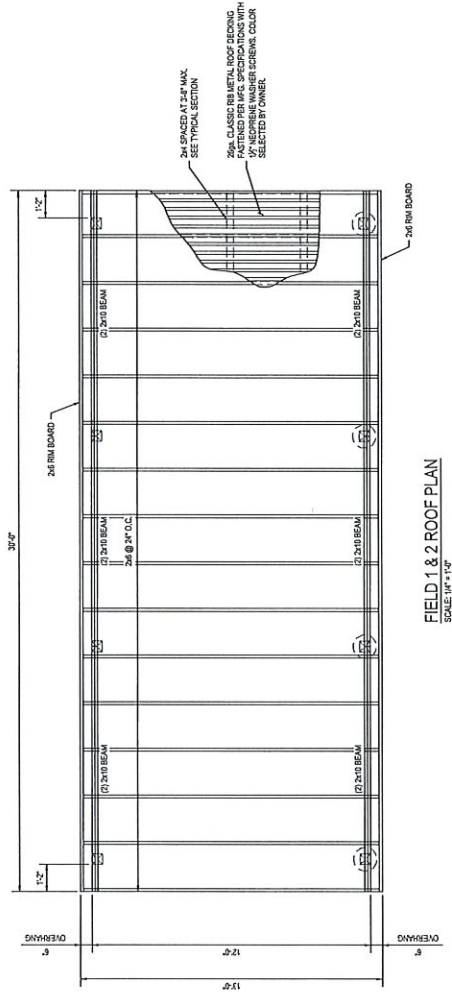

FIELD 1 & 2 ROOF PLAN
SCALE: 1/8" = 1'-0"


Sawyer Design Build
 117-1/4 COUNTY ROAD 54
 DAFNE, ALABAMA
 251-776-4571
 DESIGNERS • BUILDERS

CITY OF FOLEY DEPT. OF PARKS AND RECREATION
 MELVIN ROBERTS PARK DUGOUT IMPROVEMENTS
 901 N CEDAR STREET FOLEY, AL


Professional Engineer Seal for T.S. TAS, No. 24002, State of Alabama.

PROJECT TITLE: FIELD 1 AND 2 SLAB PLAN AND ROOF PLAN
 DATE: 03/10/24
 DRAWN BY: TAS
 CHECKED BY: TAS
 NOTED BY: TAS
 SHEET NO.: S1
 SHEET TOTAL: 24,006
 SHEET OF: A


REV.	DATE	BY	DESCRIPTION
A	03/10/24	TAS	ISSUED FOR REVIEW

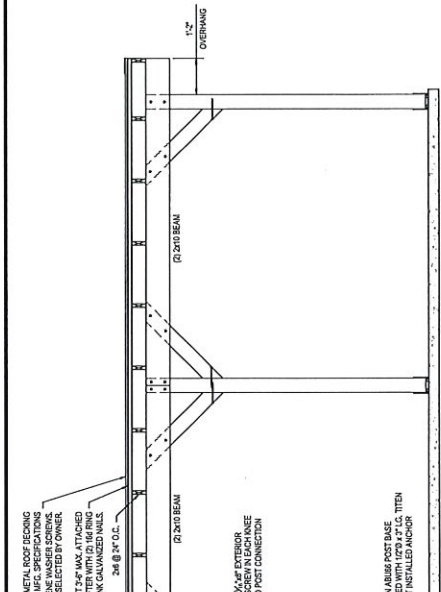

FIELD 1 & 2 FRONT ELEVATION
SCALE 1/2" = 1'-0"

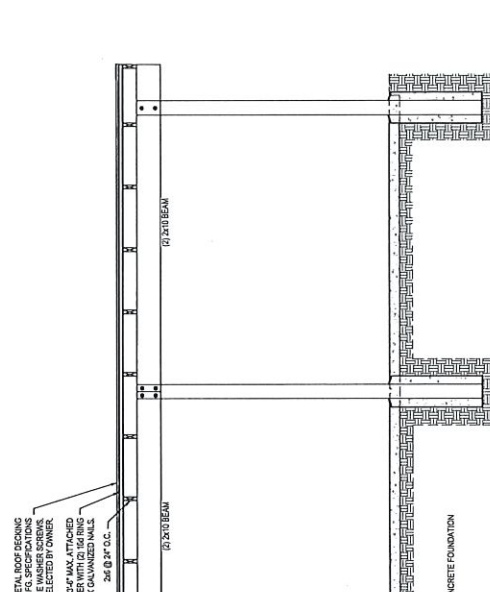

FIELD 1 & 2 REAR ELEVATION
SCALE 1/2" = 1'-0"

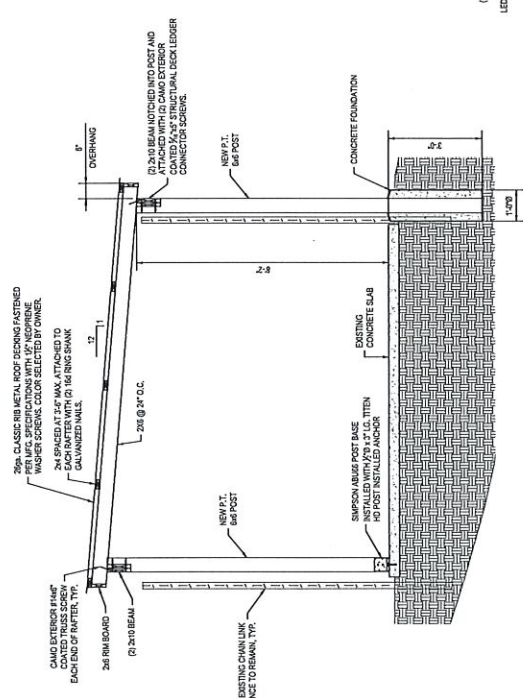

FIELD 1 & 2 TYPICAL SECTION
SCALE 1/2" = 1'-0"

Sanjiv Design Build
11714 COUNTY ROAD 74
DAFNE, ALABAMA
251-776-4571
CONCRETE - BUILDERS

CITY OF FOLEY DEPT. OF PARKS AND RECREATION
MELVIN ROBERTS PARK DUGOUT IMPROVEMENTS
801 N CEDAR STREET FOLEY, AL


SECTION TITLE
FIELD 1 AND 2
SECTIONS AND ELEVATIONS
NOTED
DATE: 03/10/24
BY: TJS
CHECKED: 03/10/24
SCALE: 1/2\"/>

S2
SHEET NUMBER
24,006
SHEET OF
A


REV.	ISSUED FOR REVIEW	DATE	BY	CHKD	DESCRIPTION
A	ISSUED FOR REVIEW	03/10/24	TJS		

DEMOLITION NOTES

1. EXISTING CONCRETE SLAB TO REMAIN.
2. EXISTING CHAIN LINK FENCES TO REMAIN.
3. REMOVE ALL CONCRETE CURBING AND POSTS IN GROUND AND POST BASES ATTACHED TO SLAB.
4. EXISTING CONCRETE SLABS TO REMAIN.

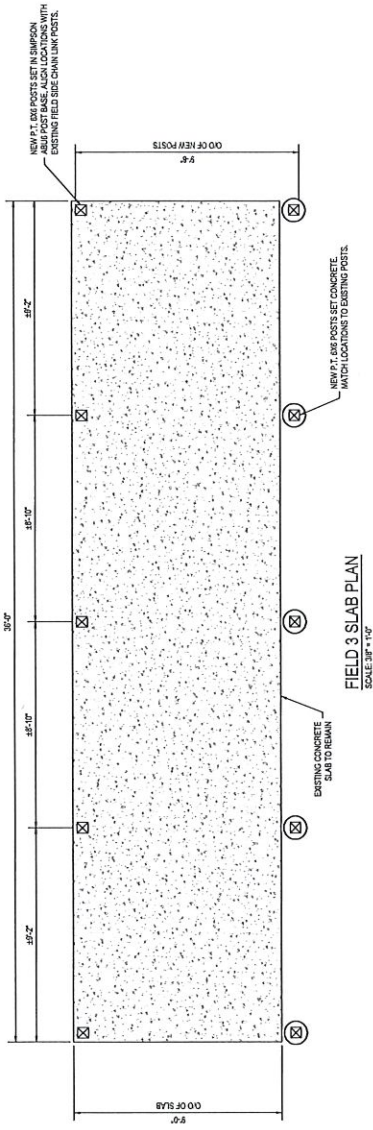

FIELD 3 SLAB PLAN
SCALE: 3/8" = 1'-0"

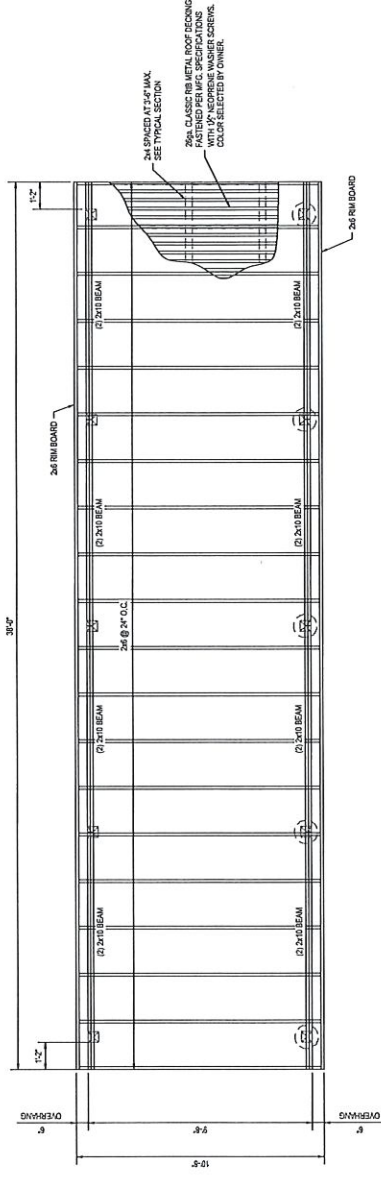

FIELD 3 ROOF PLAN
SCALE: 3/8" = 1'-0"

REV.	DATE	BY	CHKD	DESCRIPTION
A	03/10/24	TAS	TS	ISSUED FOR REVIEW

Sanyjet Design Build
ENGINEERS - ARCHITECTS


117 1/4 COUNTY ROAD 74
DAFNE, ALABAMA
251-776-4771

CITY OF FOLEY DEPT. OF PARKS AND RECREATION
MELVIN ROBERTS PARK DUGOUT IMPROVEMENTS


901 N CEDAR STREET FOLEY, AL




FIELD 3		SLAB PLAN AND ROOF PLAN		S3	
DATE	03/10/24	SCALE	NOTED	SHEET NUMBER	24-006
REV.		BY	LOCAL	PROJECT	A

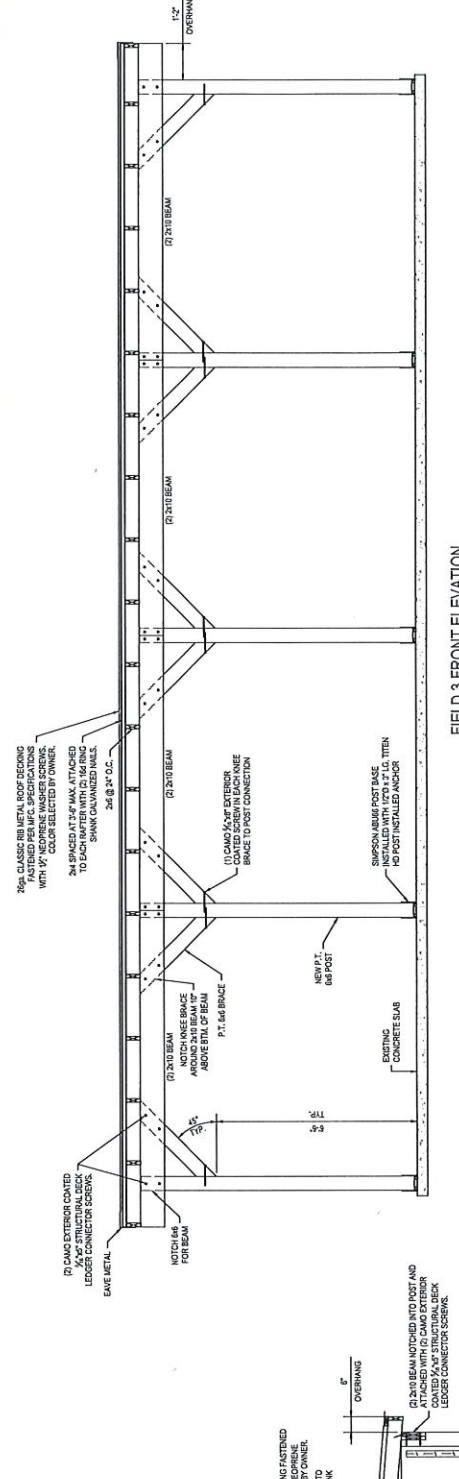

FIELD 3 FRONT ELEVATION
SCALE: 1/8" = 1'-0"

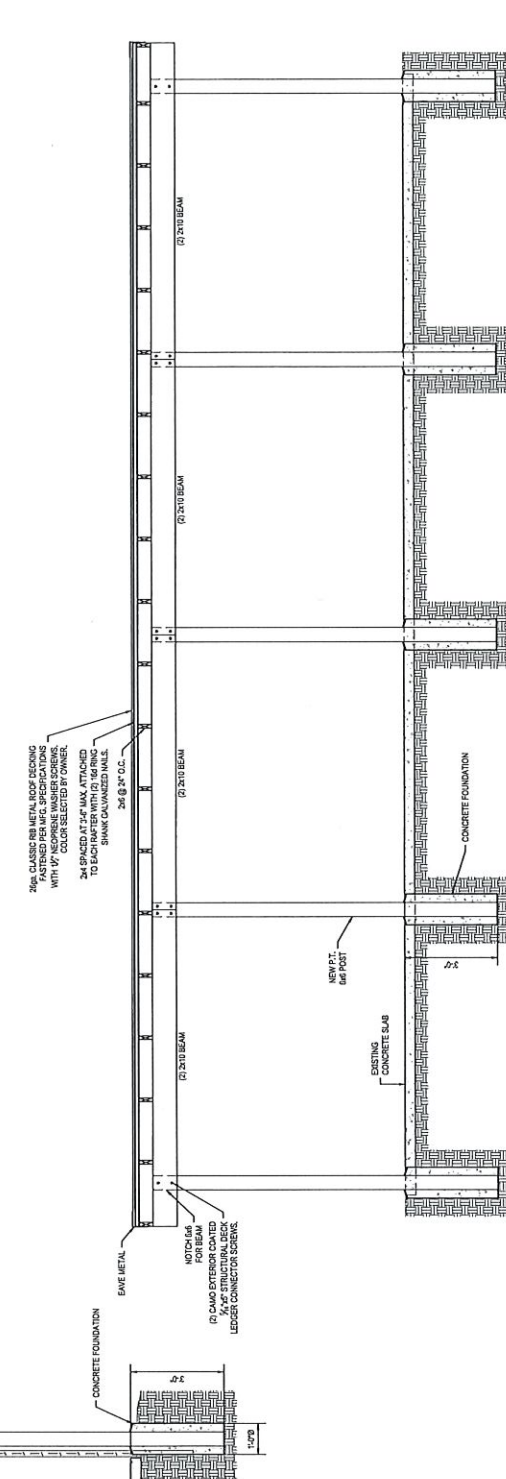

FIELD 3 REAR ELEVATION
SCALE: 1/8" = 1'-0"

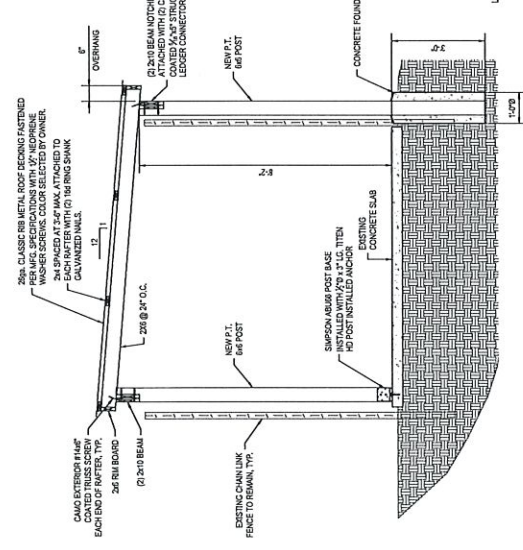

FIELD 3 TYPICAL SECTION
SCALE: 1/2" = 1'-0"

CITY OF FOLEY DEPT. OF PARKS AND RECREATION MELVIN ROBERTS PARK DUGOUT IMPROVEMENTS			
17141A COUNTY ROAD 51 DAPHNE, ALABAMA 251-776-4571		901 N CEDAR STREET FOLEY, AL	
Sawyer Design Build ENGINEERS • BUILDERS			
REV.	ISSUED FOR REVIEW	DATE	DESCRIPTION
A	ISSUED FOR REVIEW	02/10/24	TAS BY CHD
FIELD 3		SECTIONS AND ELEVATIONS	S4
DRAWN	TS	CHECKED	02/11/24
DESIGNED	TAS	REMARKS	02/10/24
SHEET NUMBER		24,006	
SHEET TITLE		NOTED	
PROJECT NUMBER		24,006	
PROJECT NAME		MELVIN ROBERTS PARK	
SHEET 4 OF 4			