




1 Family Federal Floor Plan

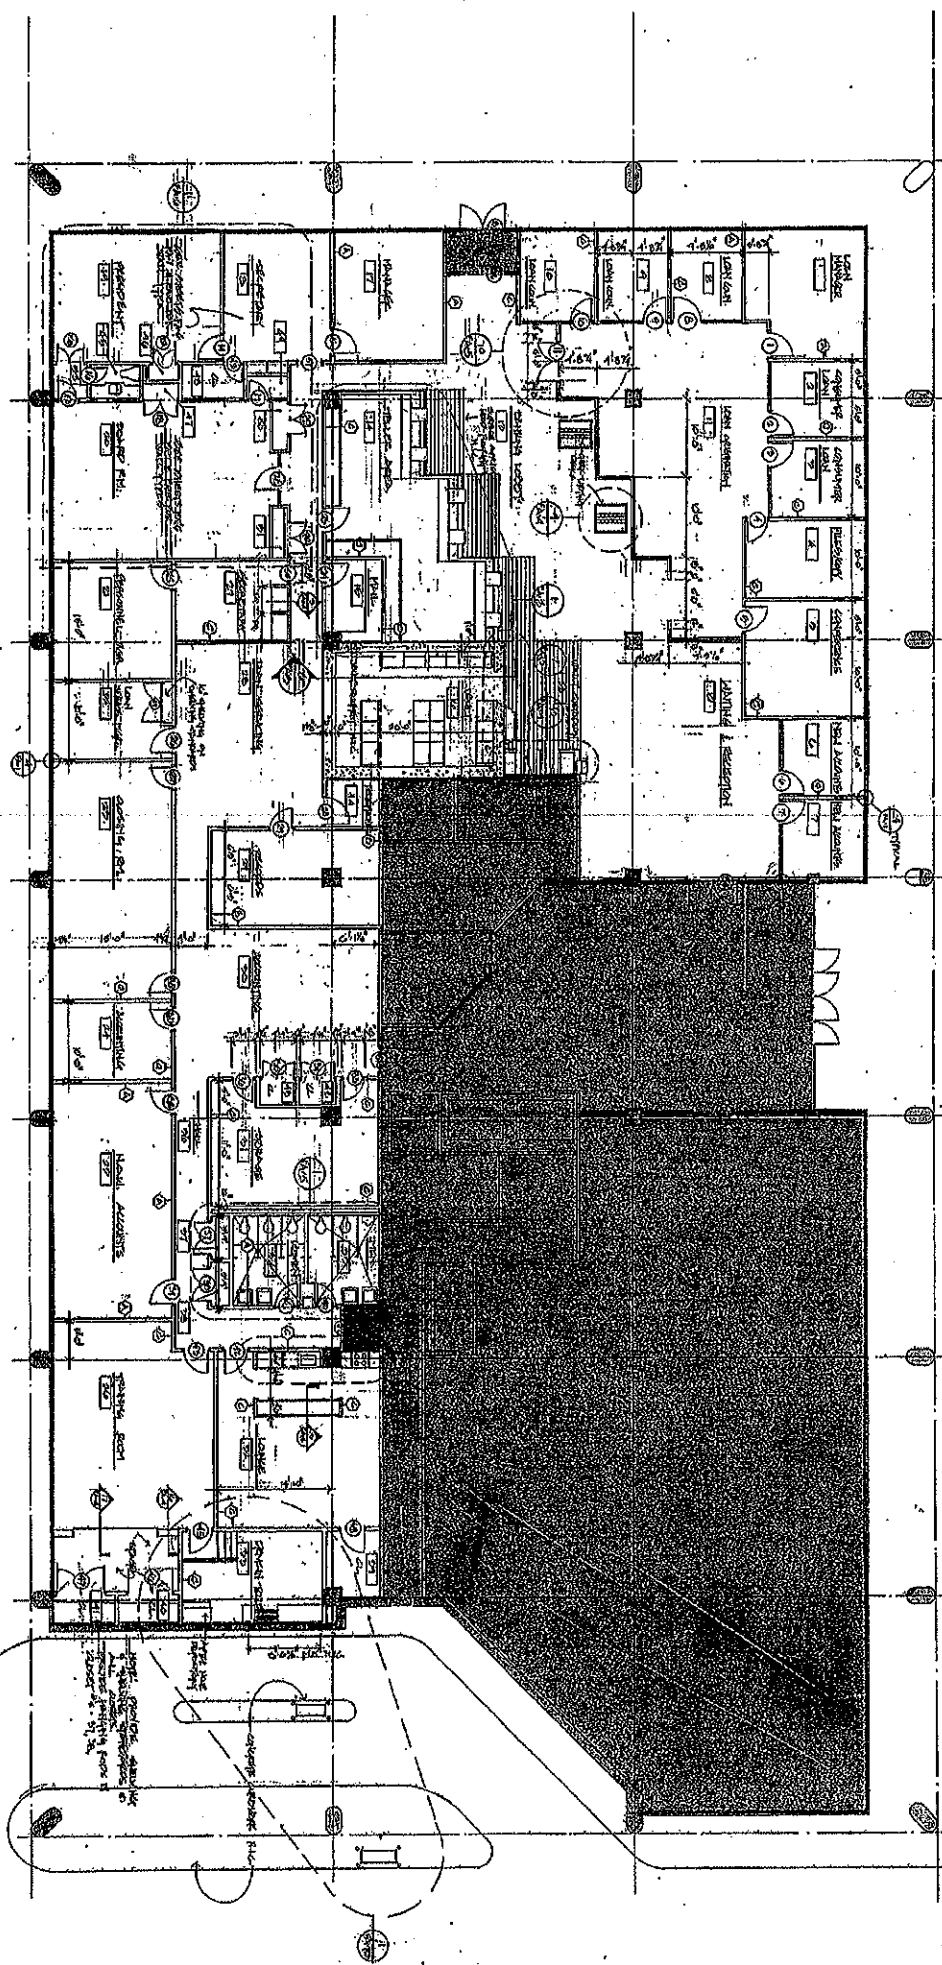


2 WALL TYPES

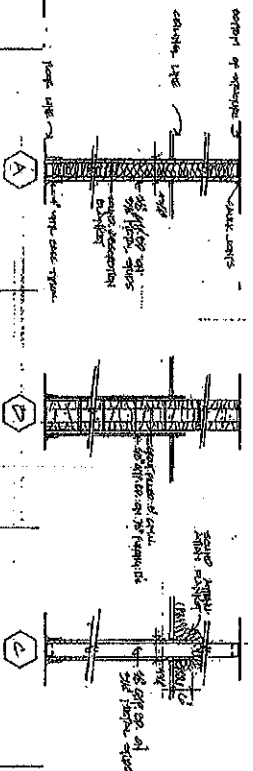


3 CANTER SECTION

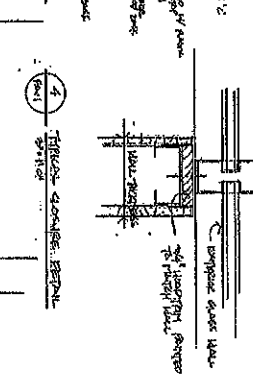

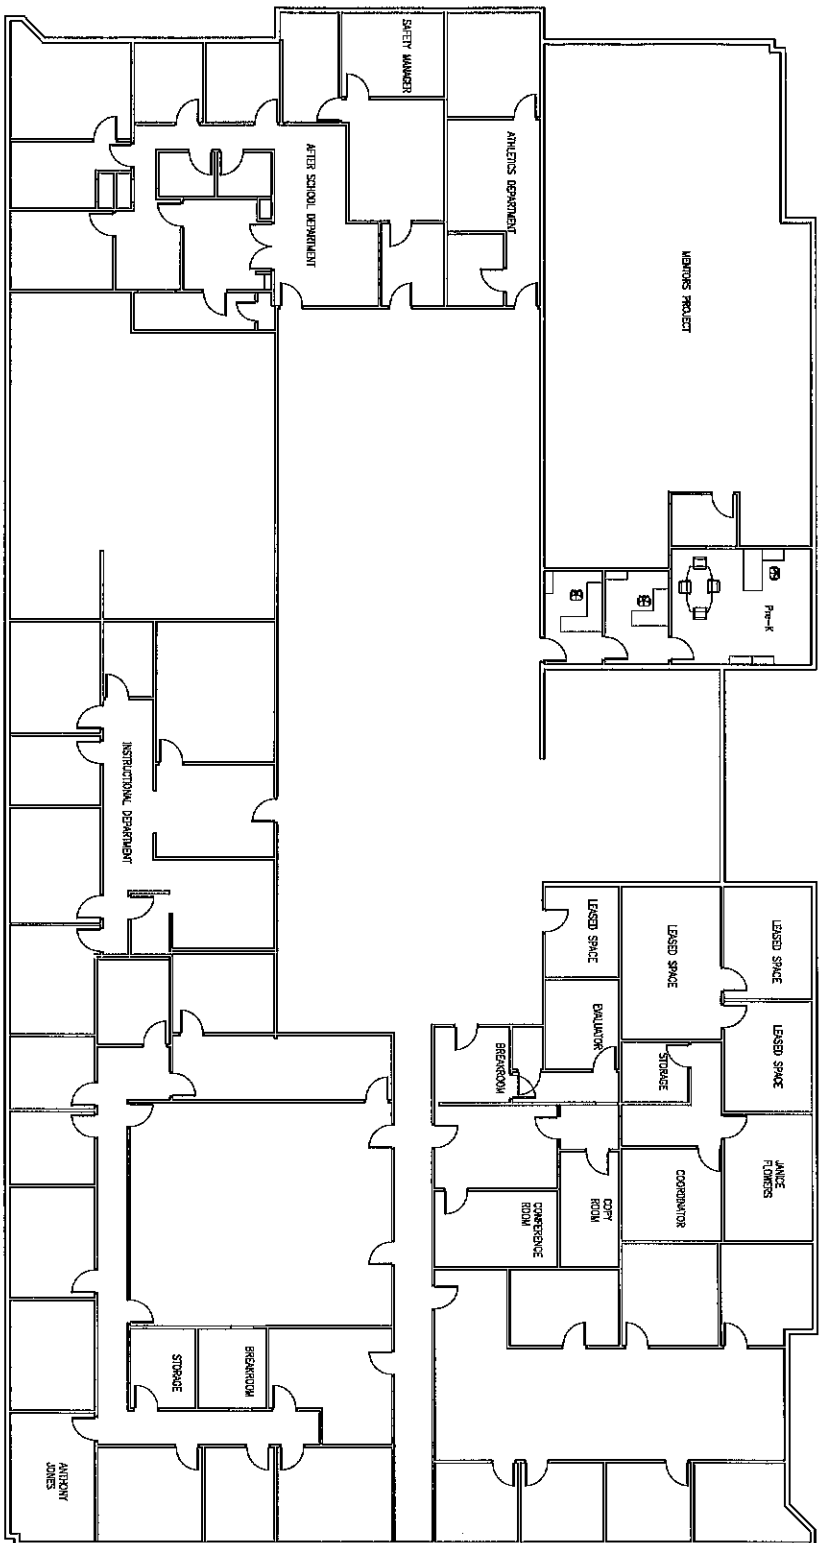


2nd Floor Plan

484 MULBERRY STREET MACON, GEORGIA 31201 BIBB COUNTY SCHOOL DISTRICT	
SHEET TITLE CENTRAL OFFICE - 2nd Floor	
PROJECT NO. 100-20-000	
DRAWN BY JMM	
CHECK BY JMM	
DATE 10/1/00	
PROJECT 100-20-000	

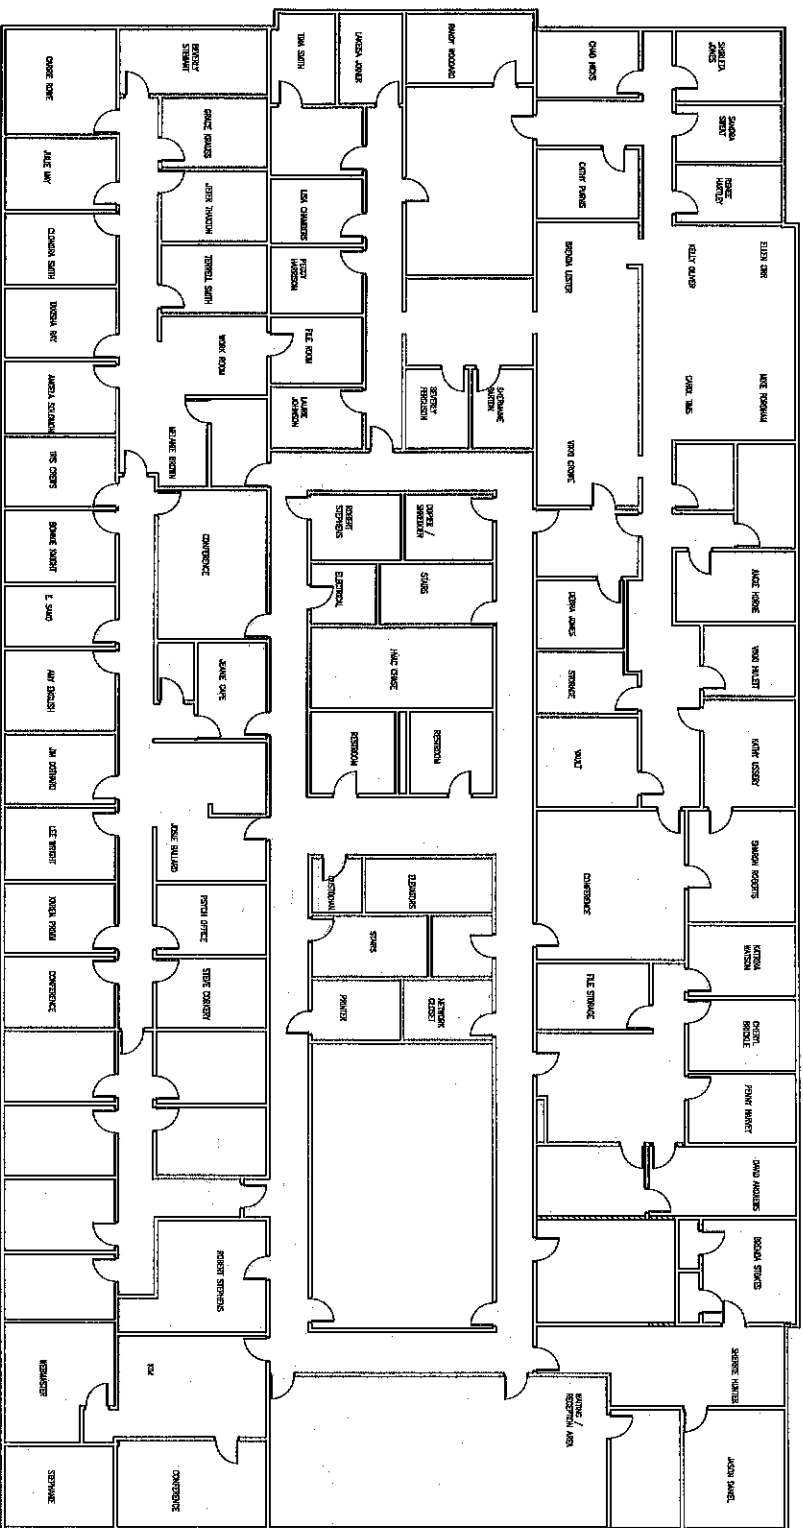

CENTRAL OFFICE - THIRD FLOOR (PROPOSED MODIFICATIONS)

484 MULBERRY STREET MACON, GEORGIA 31201 BIBB COUNTY SCHOOL DISTRICT	
PROJECT NO. _____ DRAWN BY: MM CHECK BY: MM DATE: _____ TITLE: Proposed Modifications	
SHEET NO. A3 TOTAL SHEETS: 3	

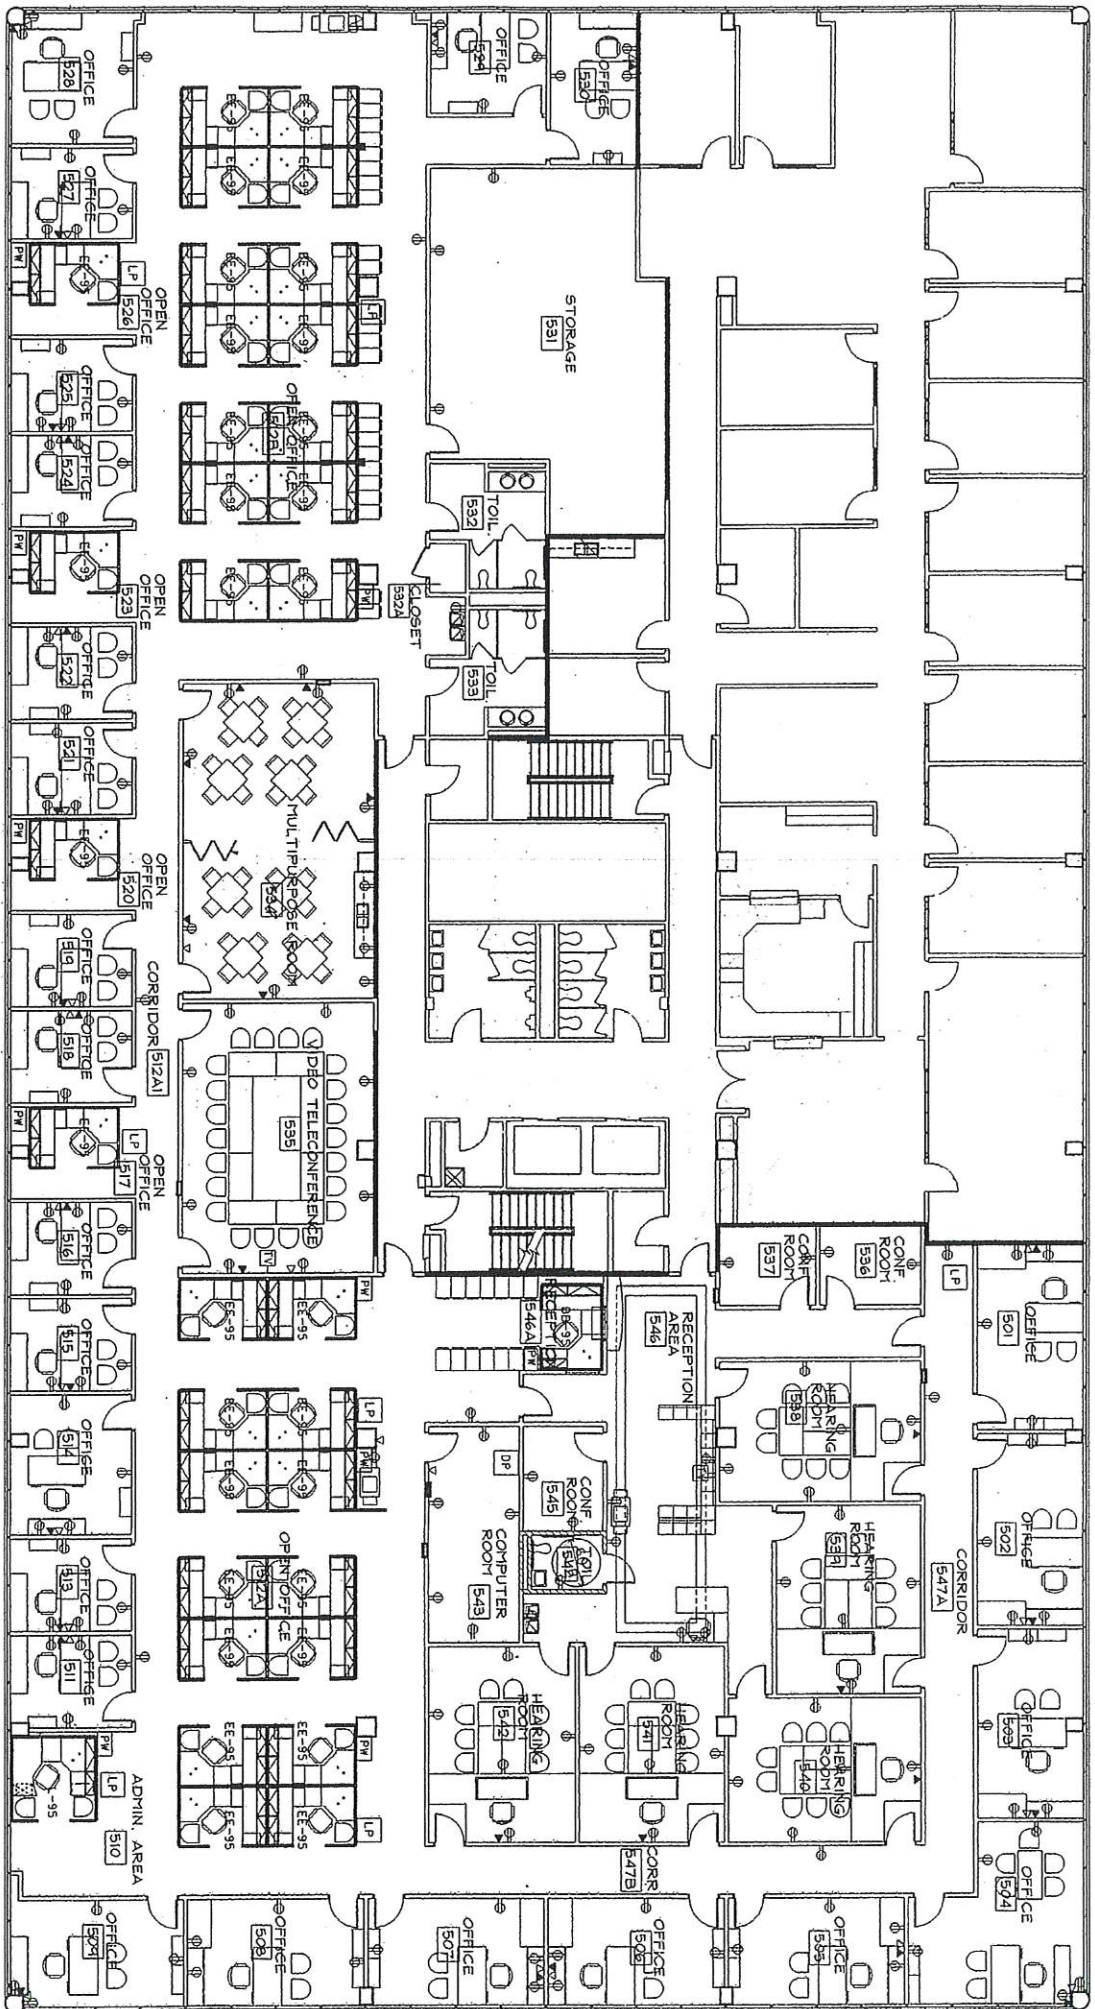

5TH FLOOR