


Exhibit B - Existing Main Office Floor Plan

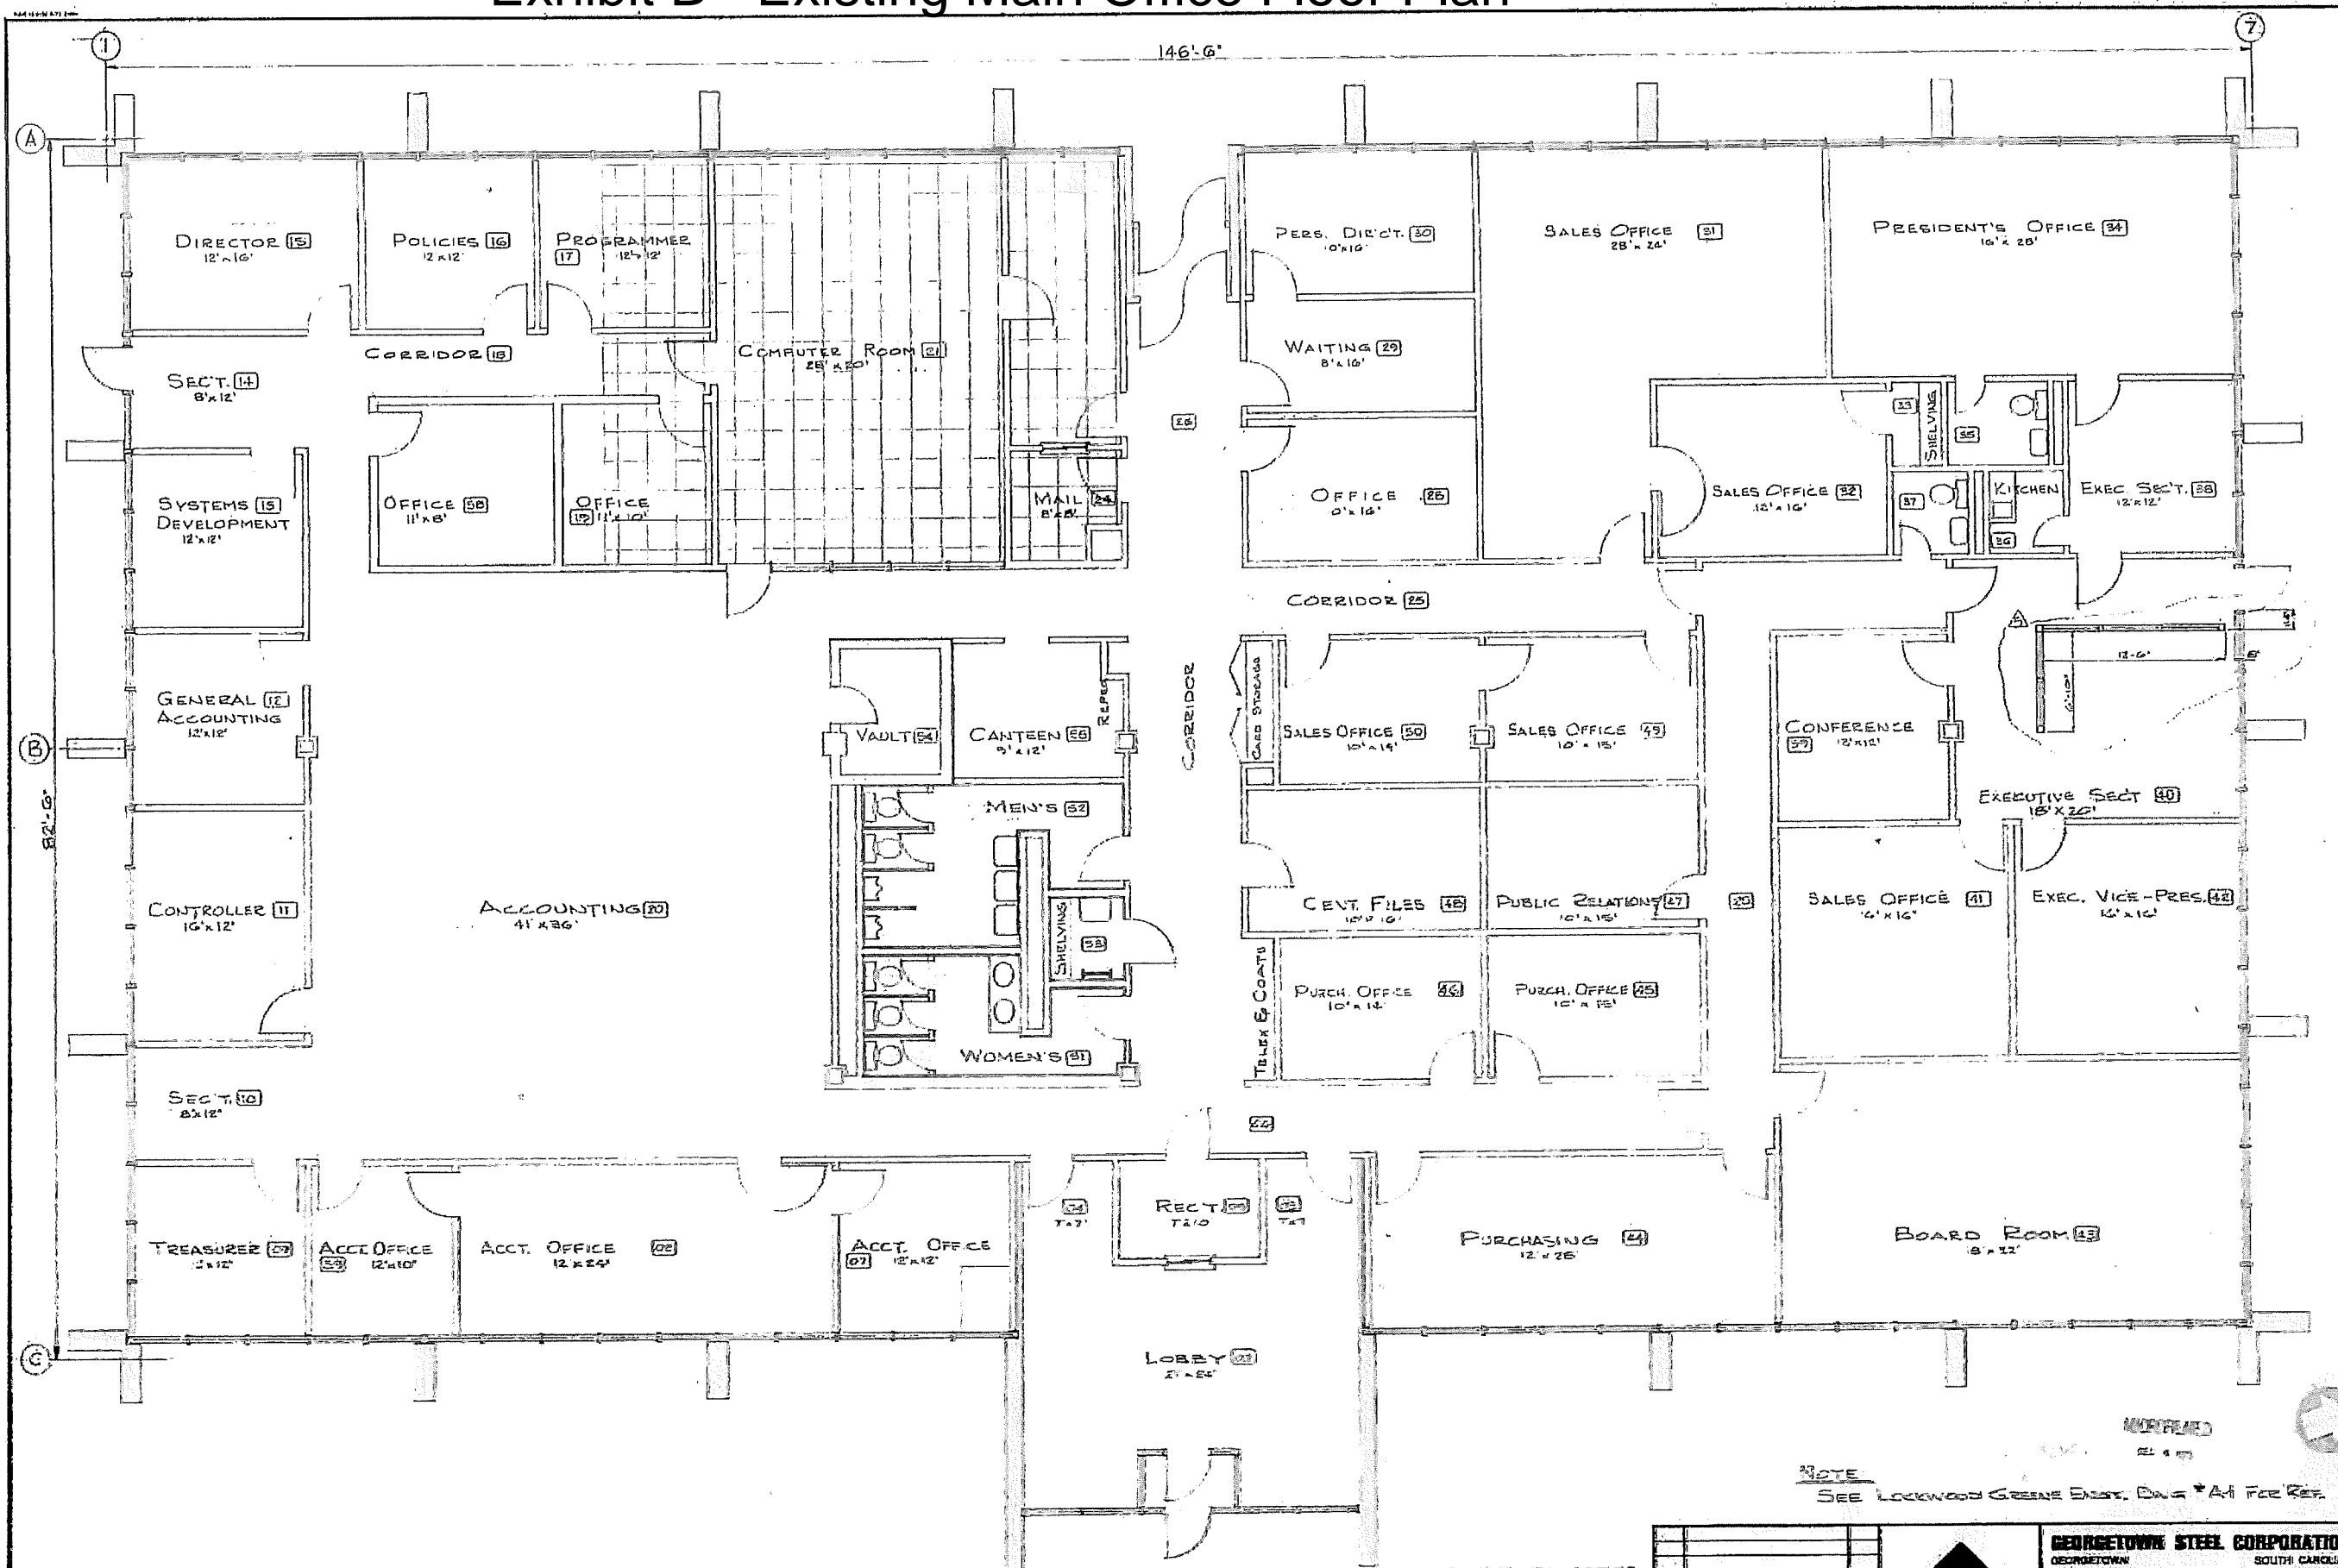

NOTE
SEE LOCKWOOD GREENE ENGR. DWG. #A1 FOR REF.

FLOOR PLAN
SCALE: 1/4" = 1'-0"

NO.	REVISION	DATE
1		
2		
3		
4		
5		
6		
7		
8		
9		
10		



GEORGETOWN STEEL CORPORATION	
GEORGETOWN	SOUTH CAROLINA
DESCRIPTION: NEW G.S.C. OFFICE BUILDING	
FLOOR PLAN	
DATE: 10-2-59	SCALE: 1/4" = 1'-0"
PROJECT: B-403	