



MENTAL HEALTH BUILDING
150 JOHNSON ST.

FFE = 100.66

DEMO 74 SFT
CONCRETE


DEMO 236 SFT
CONCRETE

REMOVE EXISTING
4" HDPE FLEX PIPE
AND PATCH CURB

ASPHALT PARKING



AREA OF CONCRETE DEMO

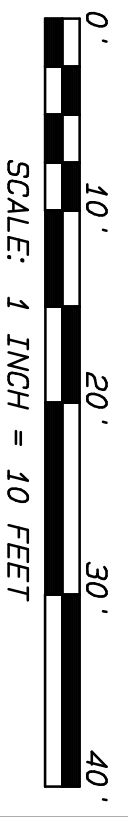

**Lumpkin County
Engineering**
1642 RED OAK FLATS RD
DAHLONEGA, GEORGIA 30533
PHONE: (706) 864-3122

DATE:	REVISIONS: DESCRIPTION


EXISTING/DEMO PLAN
**LUMPKIN COUNTY-
MENTAL HEALTH BLD
SIDEWALK REPAIR**
LUMPKIN COUNTY, GEORGIA

DATE:
APRIL 5, 2019
DRAWN BY: LR
FILE NAME:
MENTAL HEALTH
SCALE: 1"=10'
SHEET: 1 OF 3



MENTAL HEALTH BUILDING
150 JOHNSON ST.

FFE = 100.66

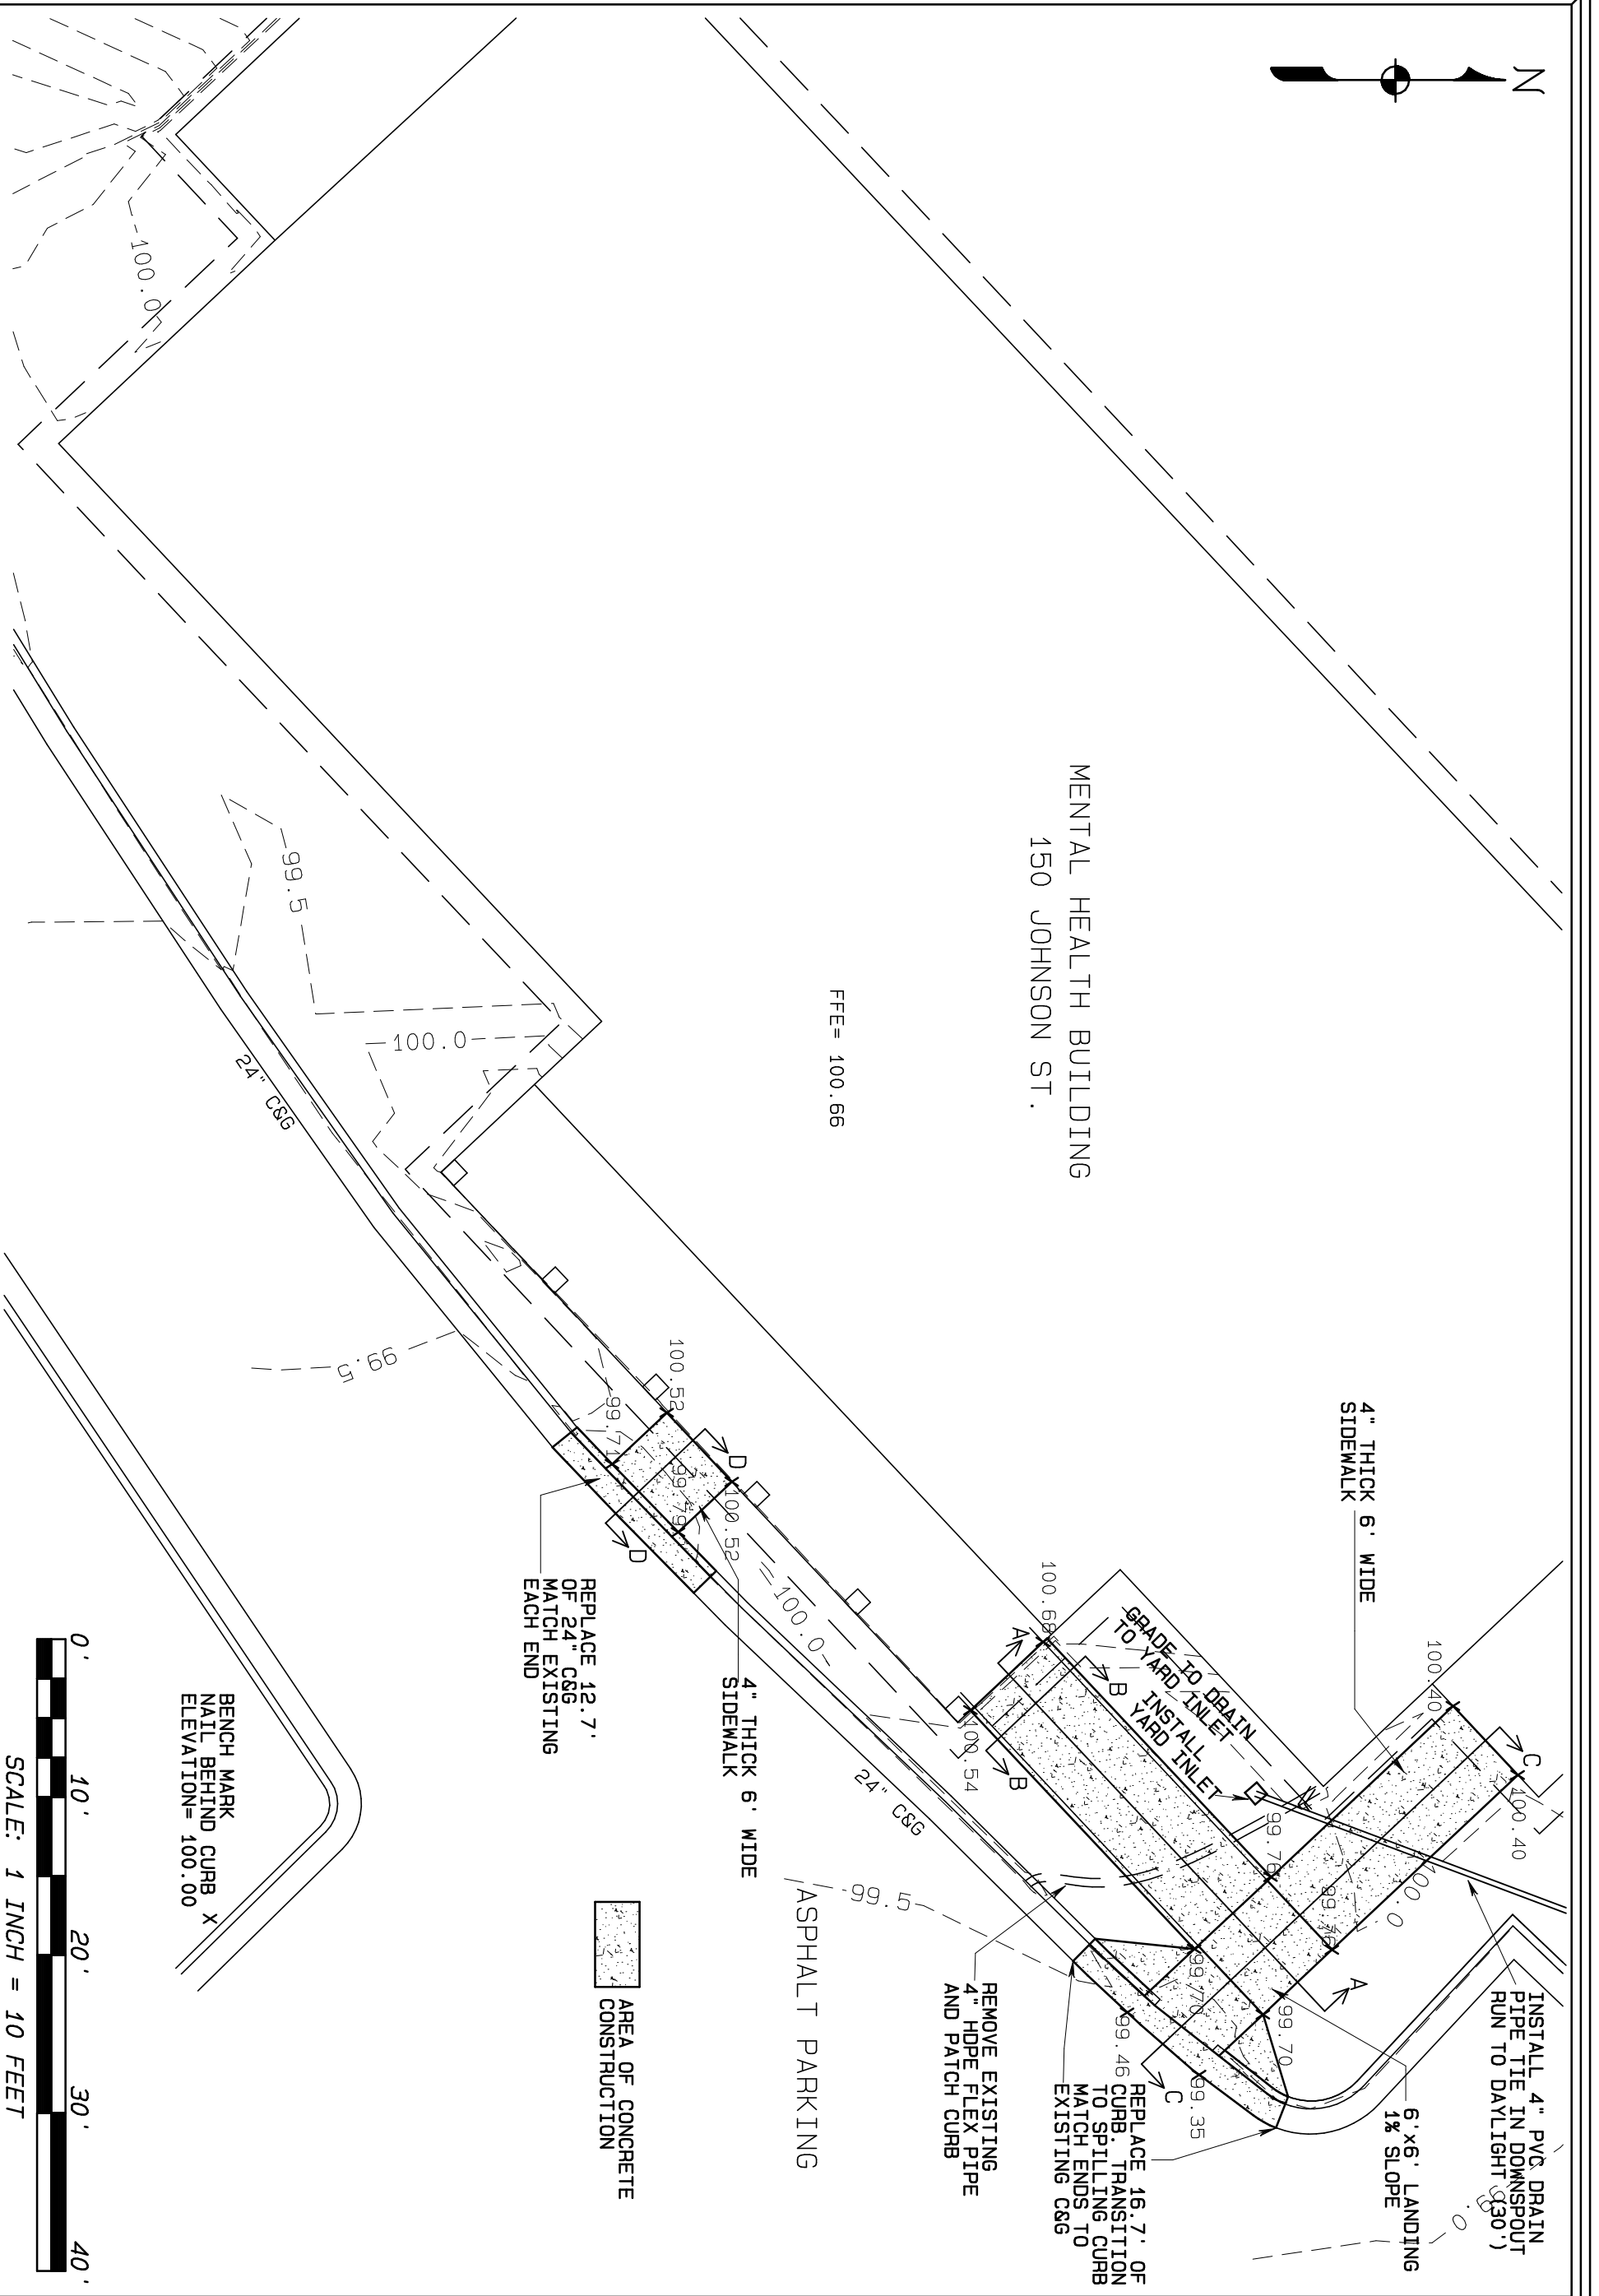

BENCH MARK
NAIL BEHIND CURB X
ELEVATION = 100.00



SCALE: 1 INCH = 10 FEET


**Lumpkin County
Engineering**

1642 RED OAK FLATS RD
DAHLONEGA, GEORGIA 30533
PHONE: (706) 864-3122


DATE:	REVISIONS: DESCRIPTION

SITE PLAN FOR
**LUMPKIN COUNTY-
MENTAL HEALTH BLD
SIDEWALK REPAIR**
LUMPKIN COUNTY, GEORGIA


DATE: APRIL 5, 2019
DRAWN BY: LR
FILE NAME: MENTAL HEALTH
SCALE: 1"=10'
SHEET: 2 OF 3

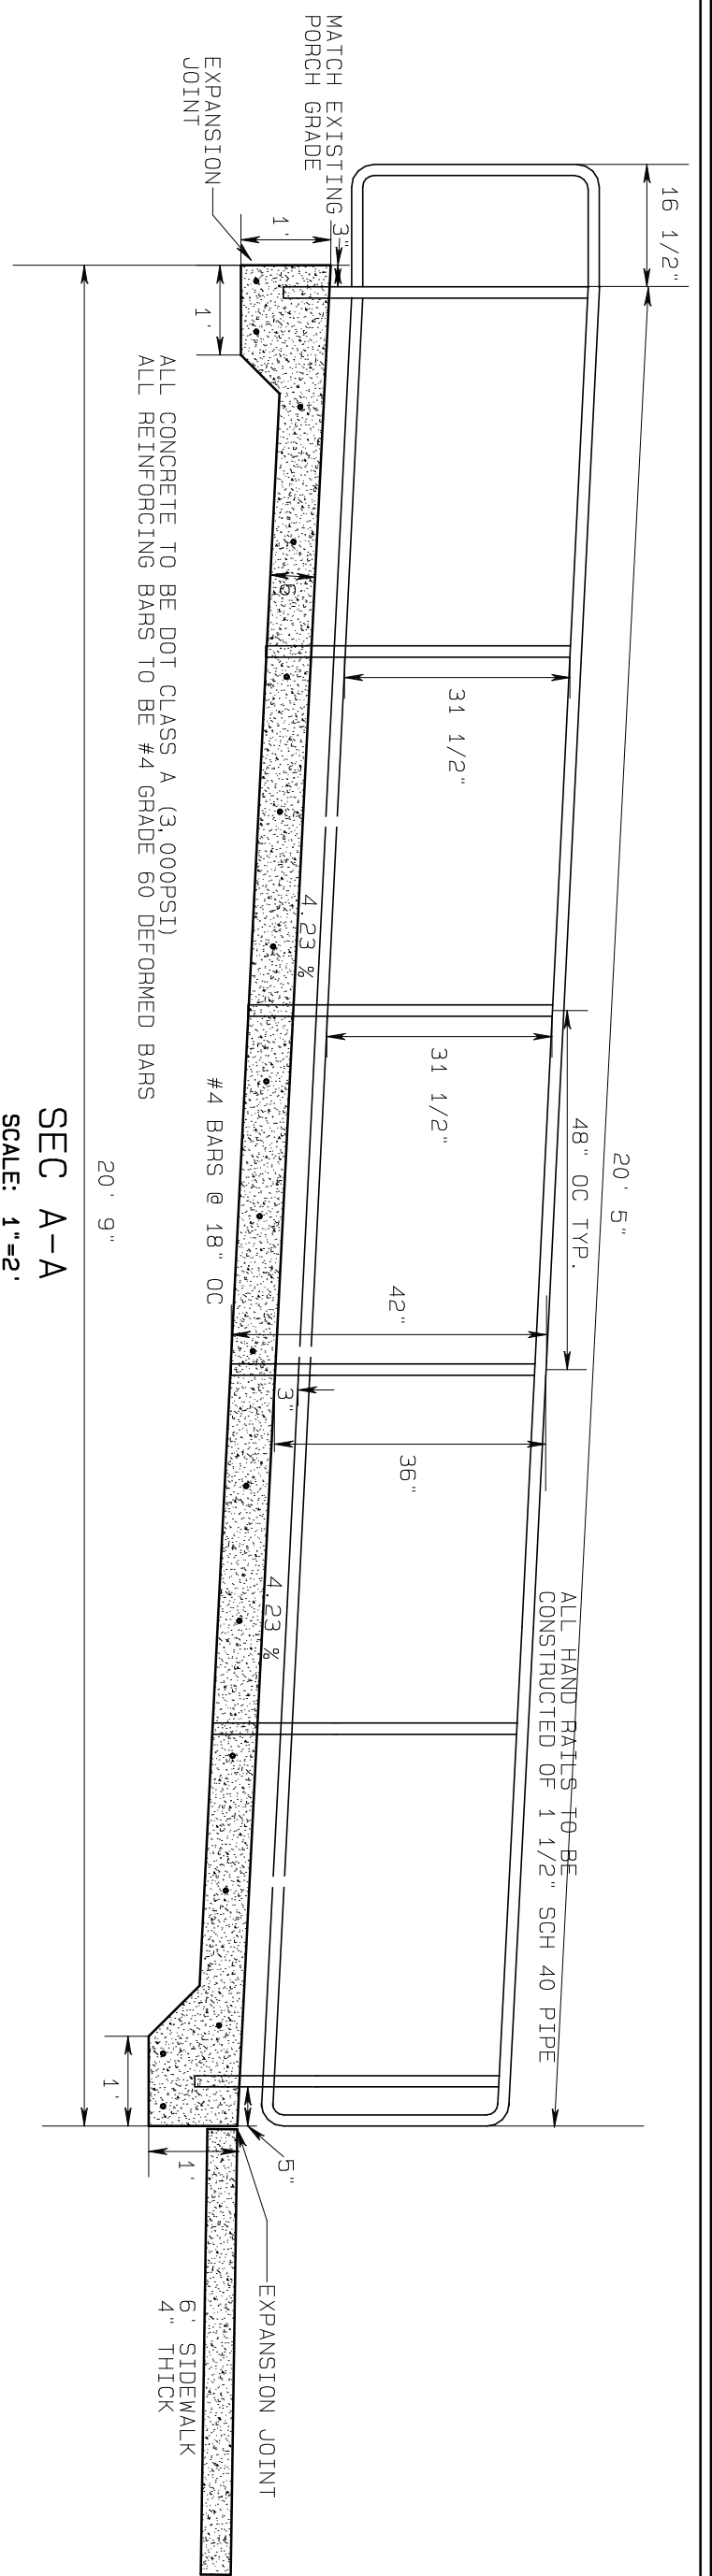


SEC A-A
SCALE: 1"=2'

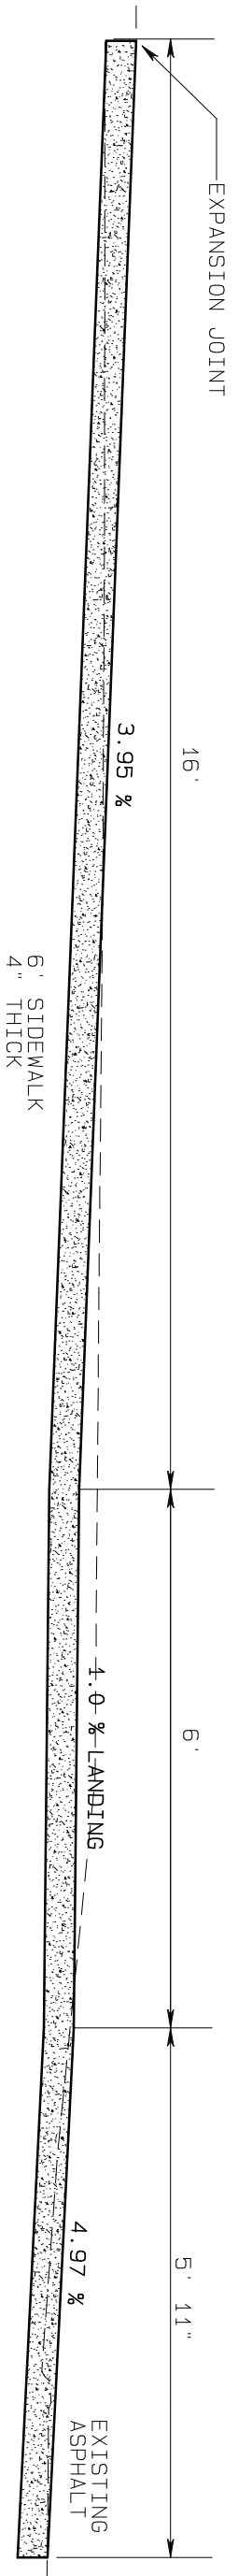

SEC C-C
SCALE: 1"=2'

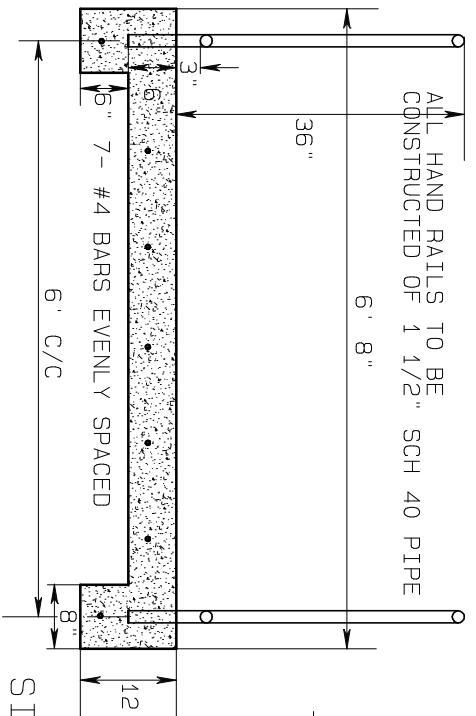

SEC B-B
SCALE: 1"=2'

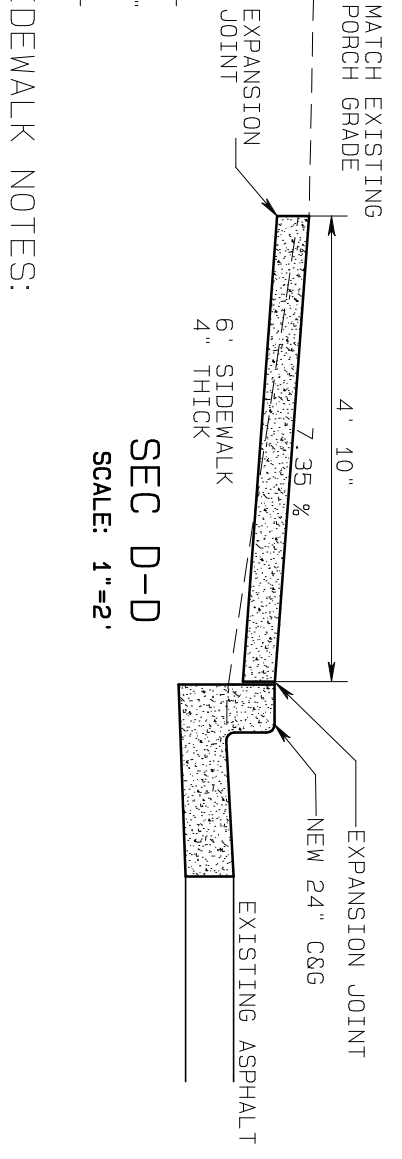


SEC D-D
SCALE: 1"=2'

SIDEWALK NOTES:

1. SIDEWALK TO BE 6' WIDE 4" THICK
2. EXPANSION JOINTS SHALL BE LOCATED WHERE SIDEWALK ABUTS CURB, RAMP AND BUILDING.
3. ONE-HALF INCH BITUMINOUS JOINT FILLER SHALL BE INSTALLED AT EXPANSION JOINT LOCATIONS AND SHALL EXTEND THE FULL DEPTH OF THE CONCRETE.
4. 1" DEEP CONTRACTION JOINTS SHALL BE PLACED AT INTERVALS OF APPROXIMATELY 18'.
5. SCORED JOINTS SHALL BE 1/4" DEEP AND SPACED AT 6'.
6. CONCRETE SHALL BE FINISHED BY MEANS OF A FLOAT, STEEL TROWELLED AND BROOMED WITH A FINE BRUSH IN A TRANSVERSE DIRECTION.
7. CONCRETE SHALL BE GOOD CLASS "A" CONCRETE

Type A
(Perpendicular)

LENGTH REQUIRED FOR DIFFERENCE IN HEIGHT	LENGTH REQUIRED
1 Inch	10 Inches
2 Inches	1'-0"
3 Inches	2'-0"
4 Inches	3'-4"
5 Inches	4'-2"
6 Inches	5 feet

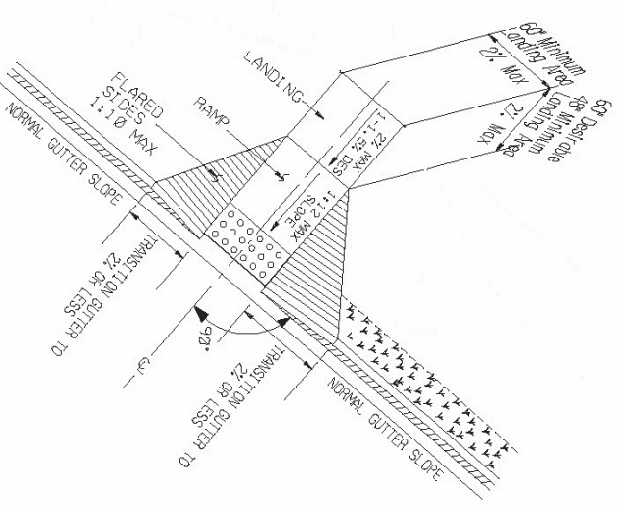

Lumpkin County Engineering
1642 RED OAK FLATS RD
DAHLONEGA, GEORGIA 30533
PHONE: (706) 864-3122

DATE:	REVISIONS: DESCRIPTION

EXISTING/DEMO PLAN
**LUMPKIN COUNTY-
MENTAL HEALTH BLD
SIDEWALK REPAIR**
LUMPKIN COUNTY, GEORGIA

DATE: APRIL 5, 2019
DRAWN BY: LR
FILE NAME: MENTAL HEALTH
SCALE: NOTED
SHEET: 3 OF 3