

NOTES:

1. SAW CUT ALL CONCRETE AND ASPHALT BEFORE DEMO

EXISTING SENIOR CENTER BUILDING
FFE = 100.97



AREA OF DEMO



SCALE: 1 INCH = 10 FEET


Lumpkin County Engineering

1642 RED OAK FLATS RD
DAHLONEGA, GEORGIA 30533
PHONE: (706) 864-3122

| DATE: | REVISIONS: DESCRIPTION |
|-------|---------------------------|
| | |
| | |
| | |
| | |
| | |

EXISTING/DEMO PLAN
**LUMPKIN COUNTY-
SENIOR CENTER
SIDEWALK REPAIR**
LUMPKIN COUNTY, GEORGIA

| |
|-----------------------------|
| DATE: APRIL 19, 2019 |
| DRAWN BY: LR |
| FILE NAME: SENIOR CENTER |
| SCALE: 1"=10' |
| SHEET: 1 OF 3 |

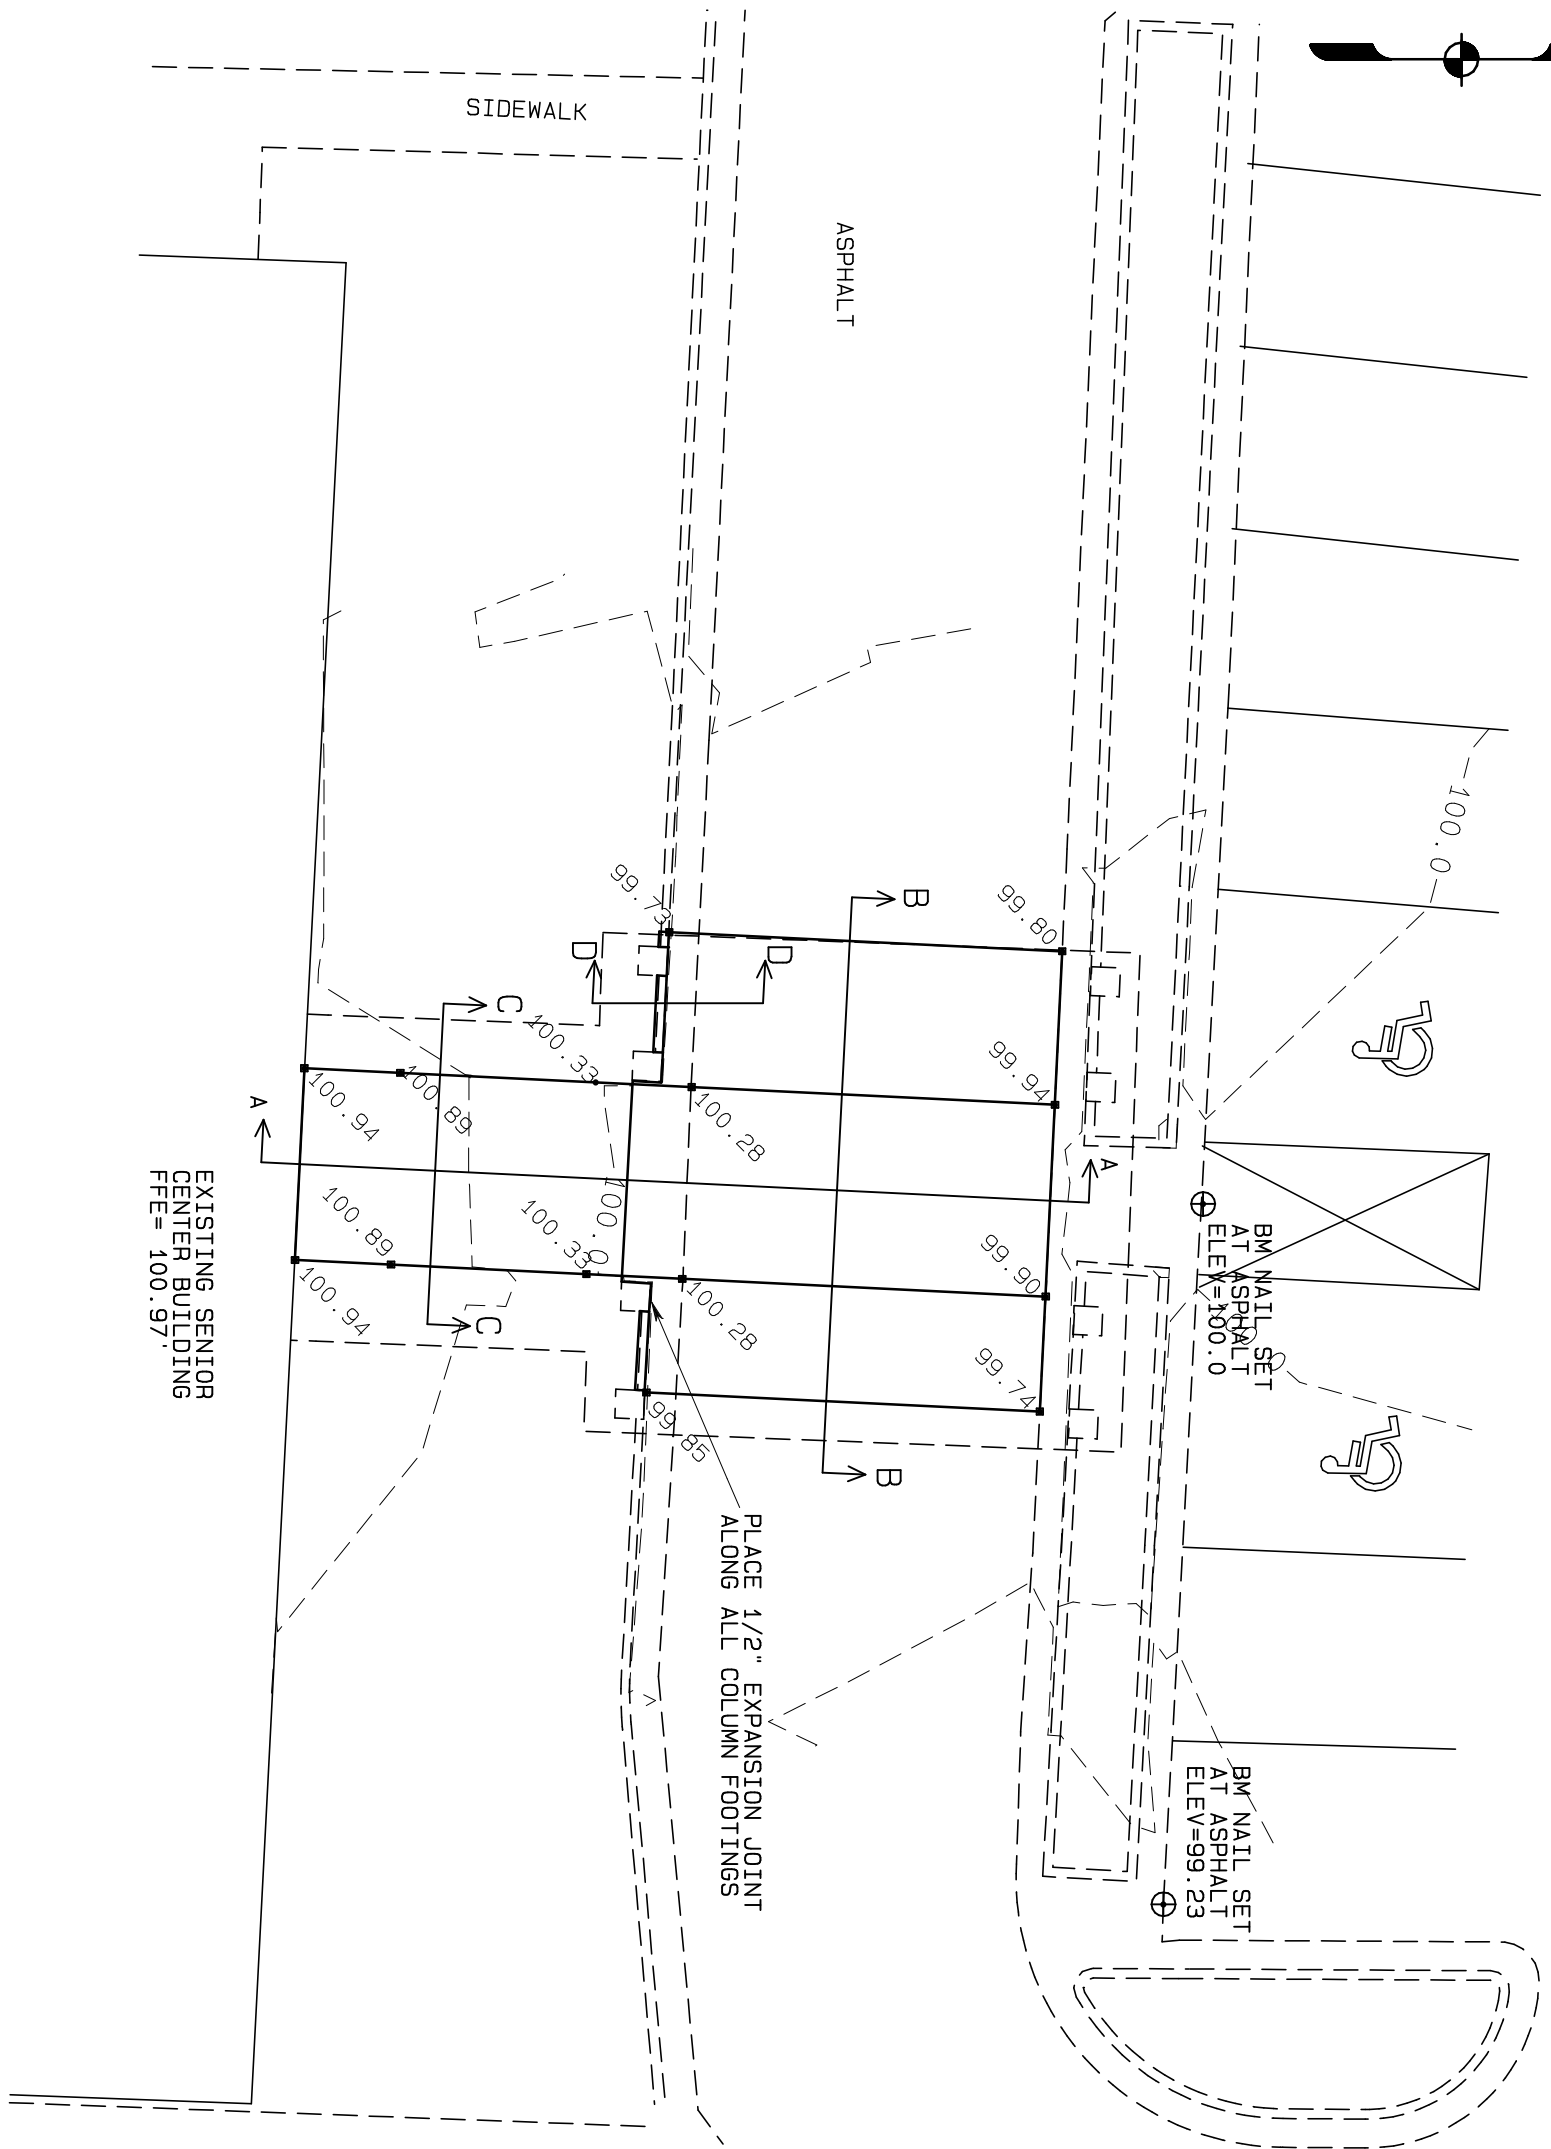

EXISTING SENIOR CENTER BUILDING
FFE = 100.97

PLACE 1/2" EXPANSION JOINT
ALONG ALL COLUMN FOOTINGS

BM NAIL SET
AT ASPHALT
ELEV = 100.0

BM NAIL SET
AT ASPHALT
ELEV = 99.23




SCALE: 1 INCH = 10 FEET

Lumpkin County Engineering
1642 RED OAK FLATS RD
DAHLONEGA, GEORGIA 30533
PHONE: (706) 864-3122


| DATE: | REVISIONS: DESCRIPTION |
|-------|---------------------------|
| | |
| | |
| | |
| | |
| | |

SITE PLAN FOR
**LUMPKIN COUNTY-
SENIOR CENTER
SIDEWALK REPAIR**
LUMPKIN COUNTY, GEORGIA


DATE:
APRIL 19, 2019
DRAWN BY: LR
FILE NAME:
SENIOR CENTER
SCALE: 1"=10'
SHEET: 2 OF 3

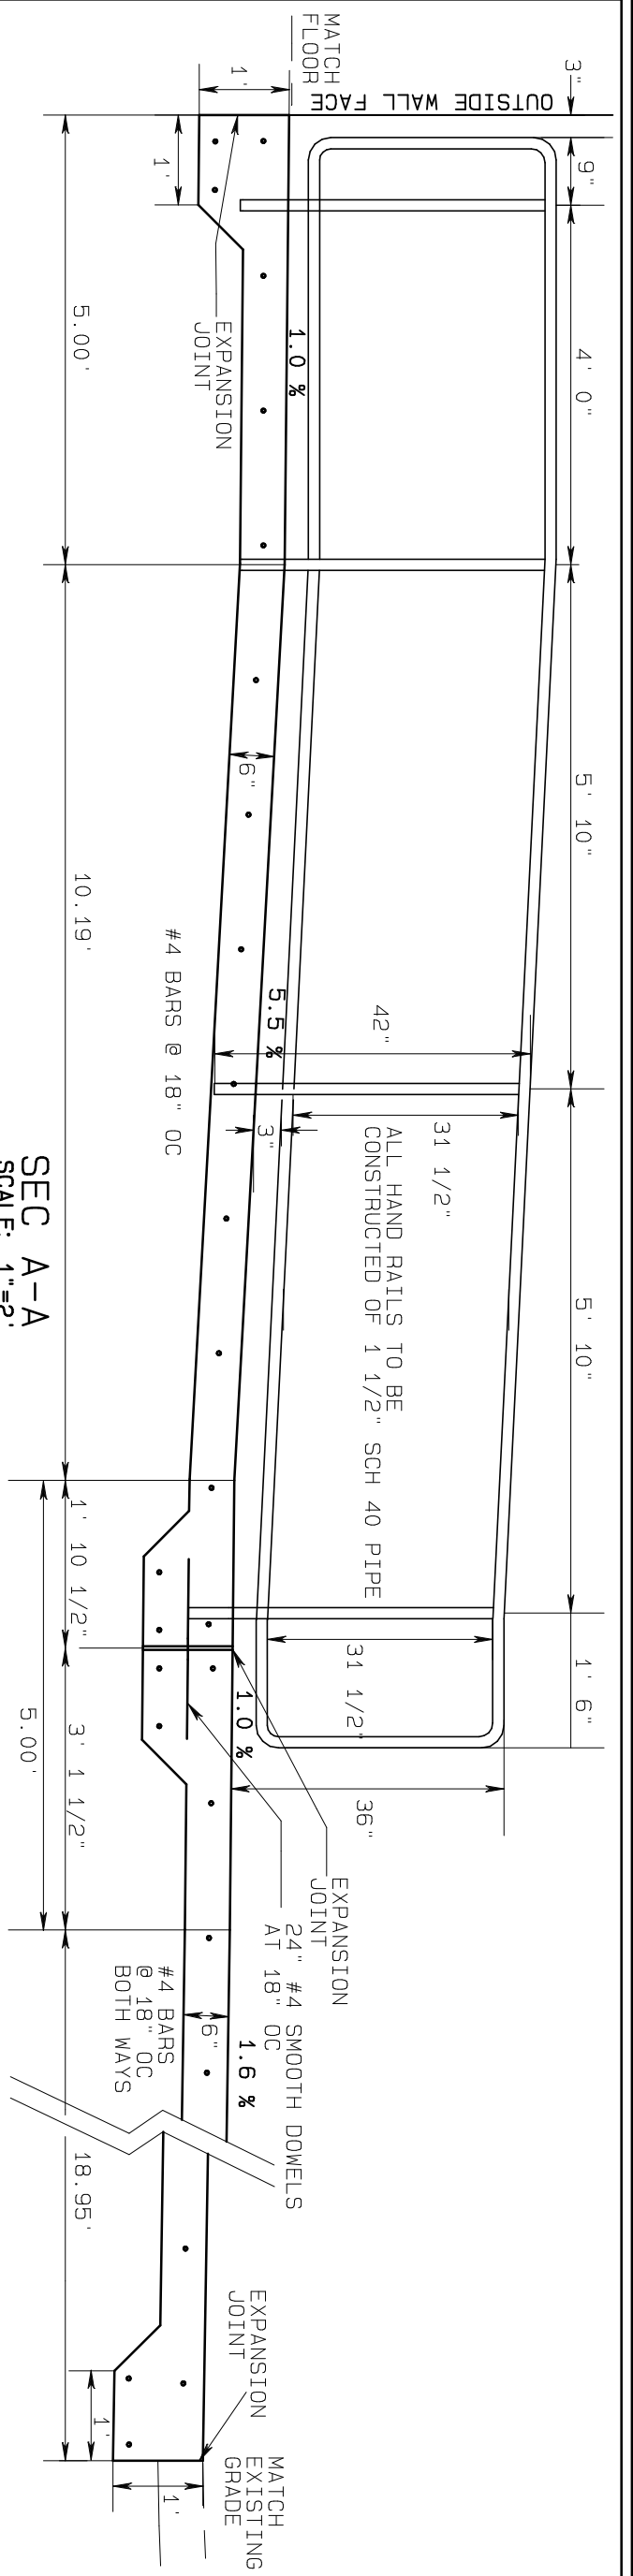


SEC A-A
SCALE: 1"=2'

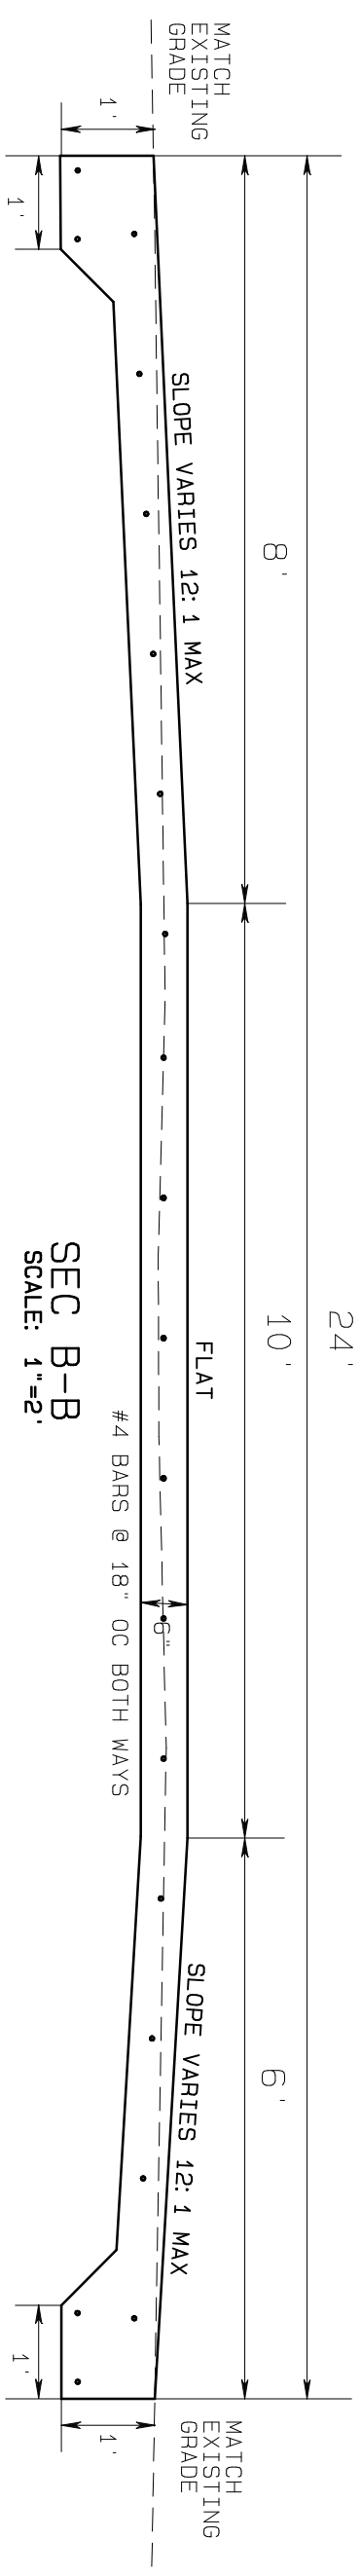

SEC B-B
SCALE: 1"=2'

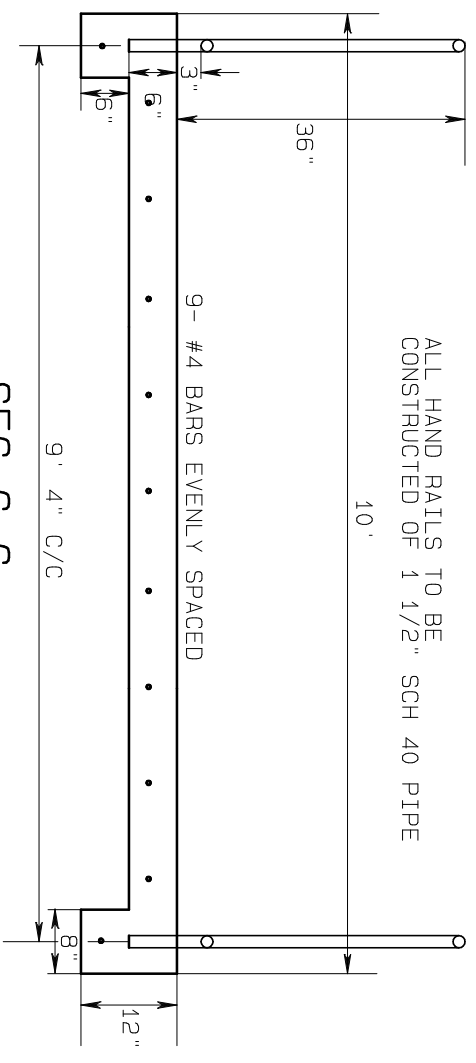

SEC C-C
SCALE: 1"=2'

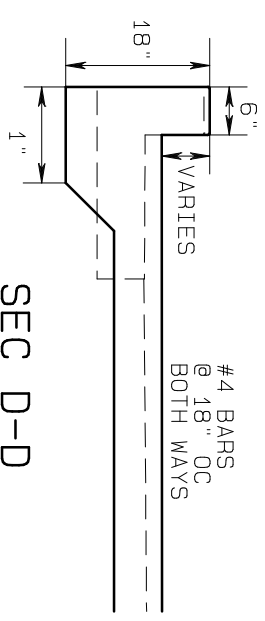

SEC D-D
SCALE: 1"=2'

NOTES:

1. ONE-HALF INCH BITUMINOUS JOINT FILLER SHALL BE INSTALLED AT EXPANSION JOINT LOCATIONS AND SHALL EXTEND THE FULL DEPTH OF THE CONCRETE.
2. CONCRETE SHALL BE FINISHED BY MEANS OF A FLOAT, STEEL TROWELLED AND BROOMED WITH A FINE BRUSH IN A TRANSVERSE DIRECTION.
3. ALL CONCRETE TO BE DOT CLASS A (3,000PSI) ALL REINFORCING BARS TO BE #4 GRADE 60 DEFORMED BARS

Lumpkin County Engineering
 1642 RED OAK FLATS RD
 DAHLONEGA, GEORGIA 30533
 PHONE: (706) 864-3122

| REVISIONS: | DESCRIPTION |
|------------|-------------|
| | |
| | |
| | |
| | |
| | |
| | |
| | |
| | |
| | |

CONSTRUCTION DETAILS
**LUMPKIN COUNTY-
 SENIOR CENTER
 SIDEWALK REPAIR**
 LUMPKIN COUNTY, GEORGIA

| |
|-----------------------------|
| DATE: APRIL 19, 2019 |
| DRAWN BY: LR |
| FILE NAME: SENIOR CENTER |
| SCALE: NOTED |
| SHEET: 3 OF 3 |