

Department of Administration
 Office of Facilities & Property
 Management
 Design, Construction & Compliance
 700 SW Harrison, Suite 1200
 Topeka, Kansas 66603
 Telephone 785-296-8899

EMPORIA STATE UNIVERSITY
**AQUATIC RESEARCH &
 OUTREACH CENTER**
 EMPORIA, KANSAS

BUILDING NUMBER: 37900-00038
 Date: 10/25/18 Drawn By: TJC



EXTERIOR
 ELEVATIONS

A-013356

siding

ORIGINAL
 CONTRACT
 DOCUMENTS

1 WEST & SOUTH SIDING ELEVATION
 A4 3/32" = 1'-0"

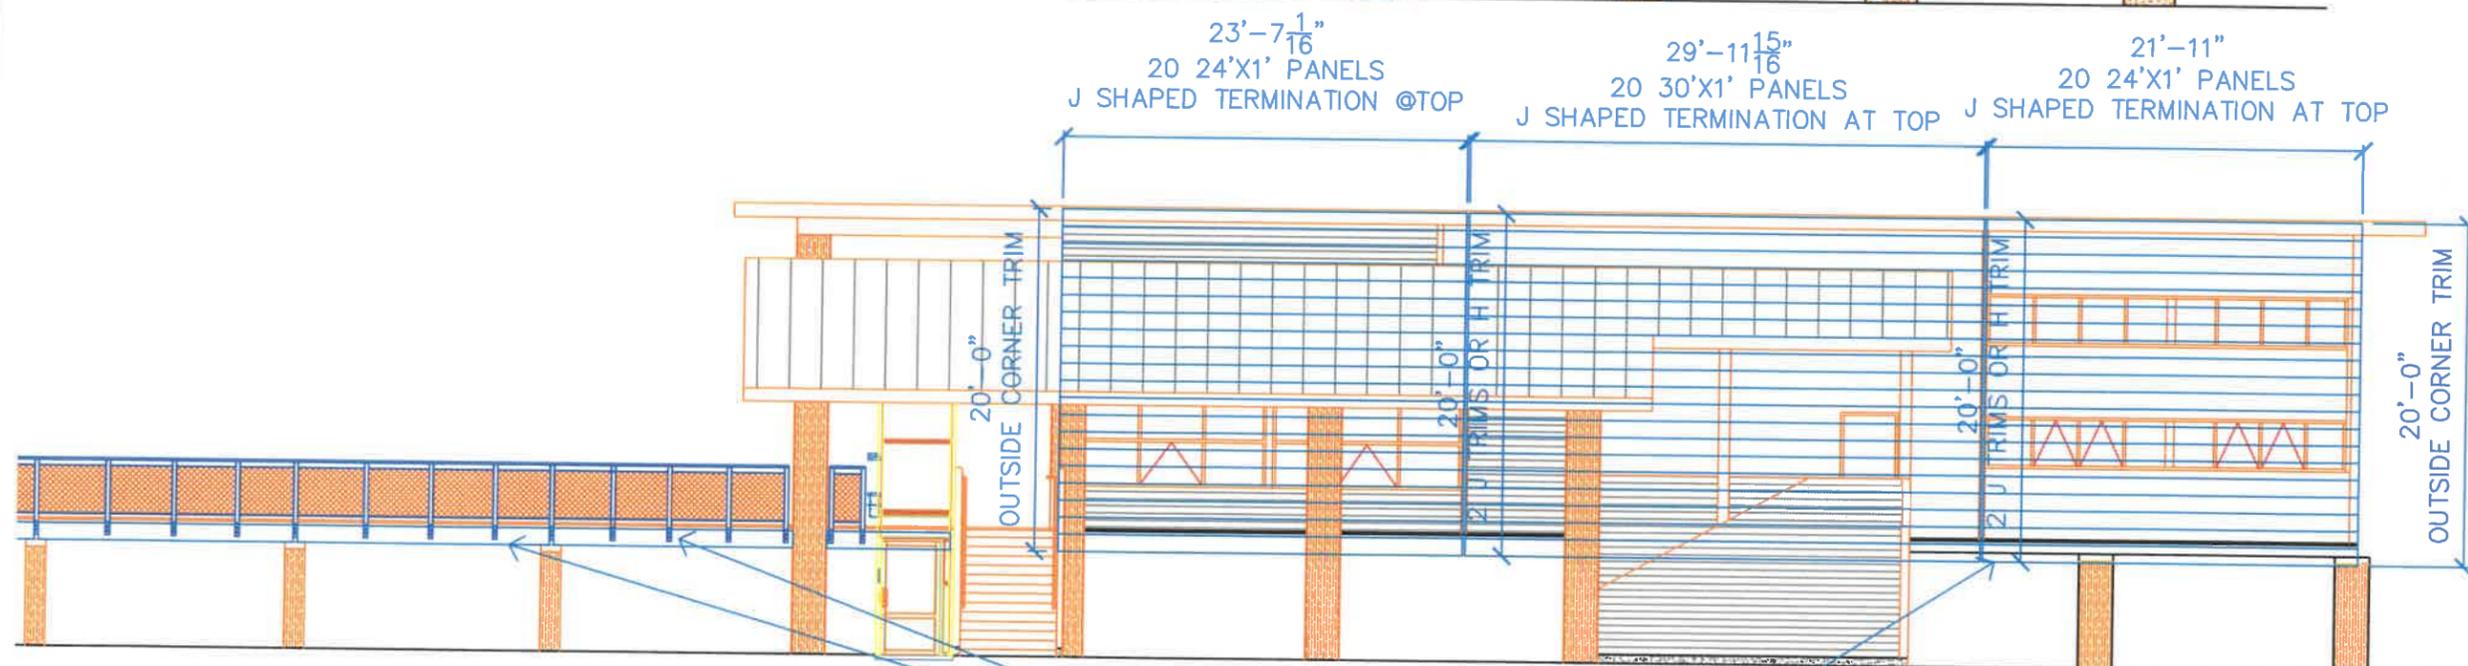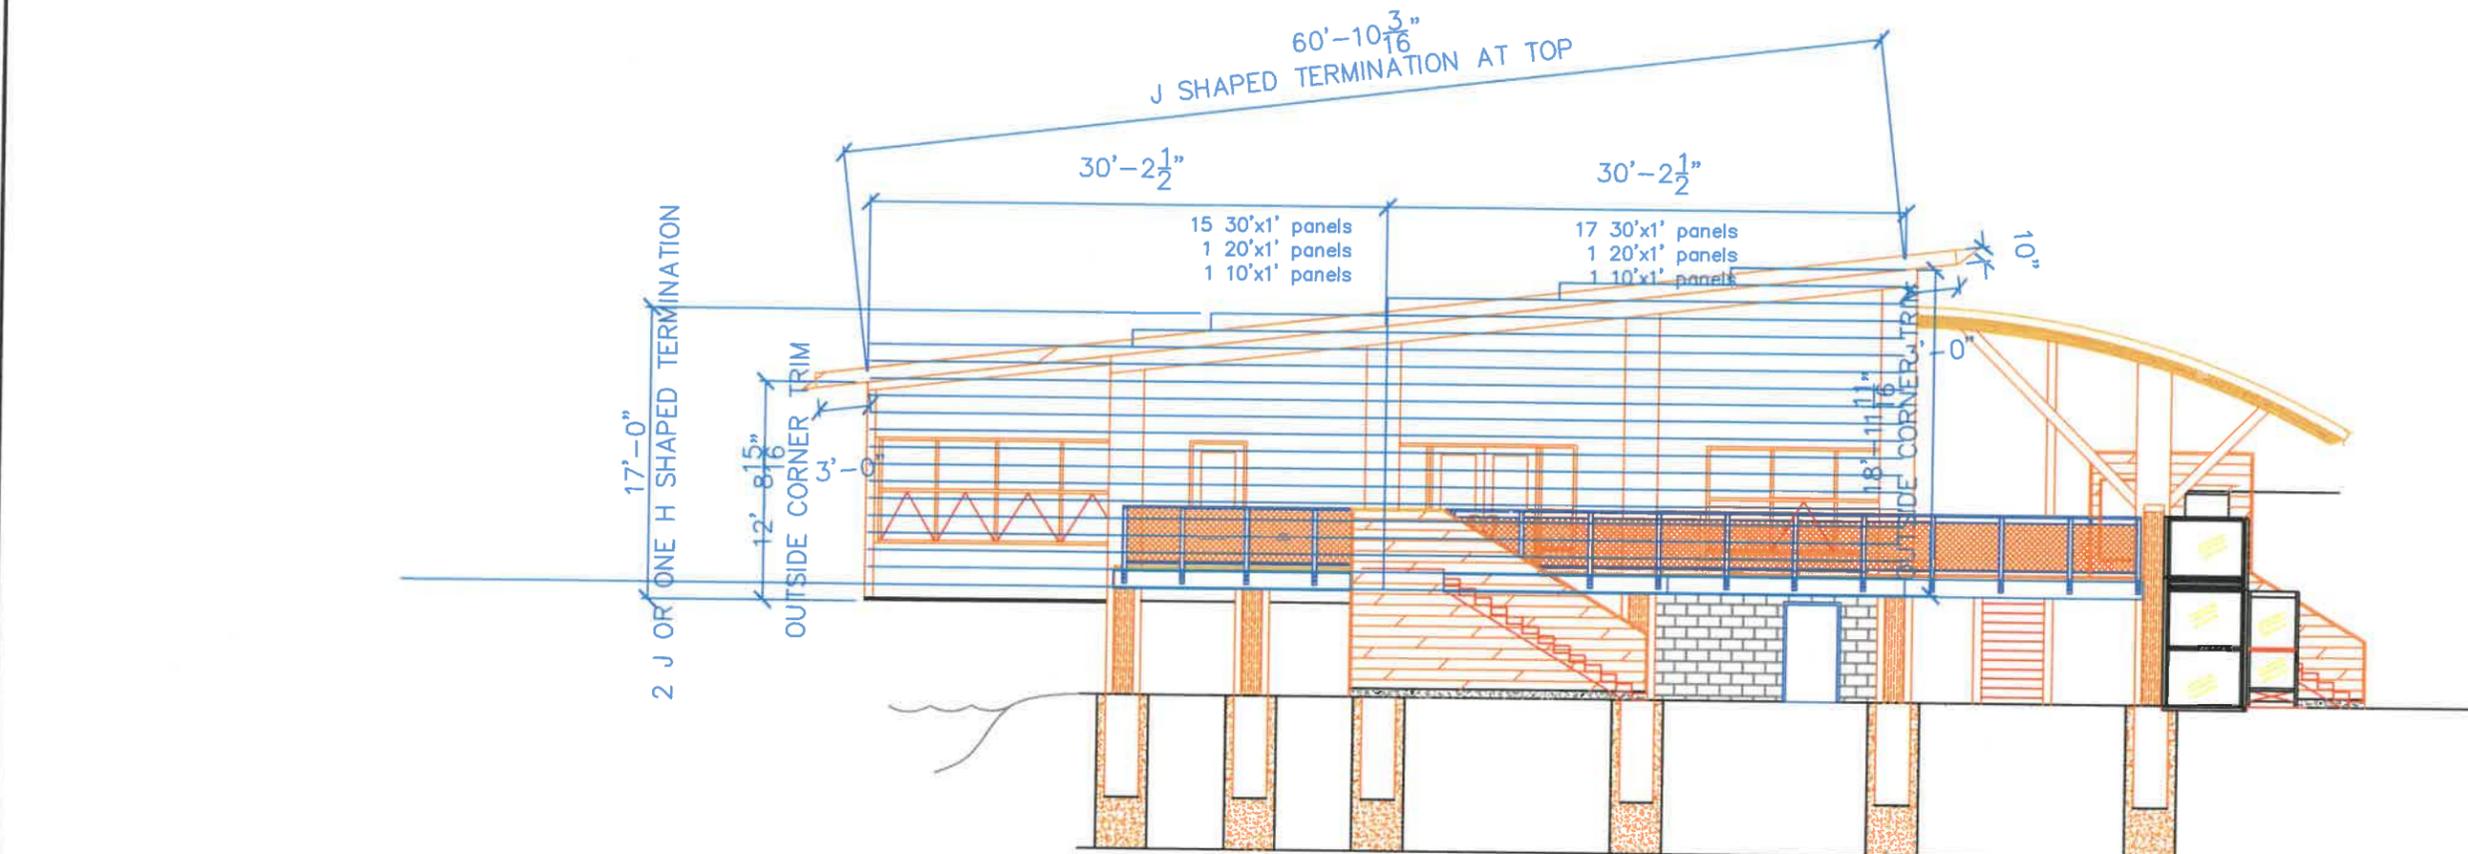

14 16'x1" METAL PANELS
 14 X 16' DRIP EDGE PIECES 6" BY 1"
 DRIP EDGE AT ENTIRE PERIMETER OF BUILDING BASE 300'

NOTE: ALL WINDOWS TO HAVE J TRIM AT JAMBS AND DRIP FLASHING AT HEADS, (SILL FLASHING BY MANKO WINDOW MANUFACTURER)

1 WEST & SOUTH SIDING ELEVATION
 A4 3/32" = 1'-0"

Department of Administration
 Office of Facilities & Property
 Management
 Design, Construction & Compliance
 700 SW Harrison, Suite 1200
 Topeka, Kansas 66603
 Telephone 785-296-8899

EMPORIA STATE UNIVERSITY
AQUATIC RESEARCH & OUTREACH CENTER
 EMPORIA, KANSAS
 BUILDING NUMBER: 37900-00038
 Date: 10/25/18 Drawn By: TJC

EXTERIOR ELEVATIONS


A-013356

siding

ORIGINAL CONTRACT DOCUMENTS

1 SOFFIT PLAN
 $\frac{3}{32}'' = 1'-0''$

2 SOFFIT DETAIL
 $1 \frac{1}{2}'' = 1'-0''$

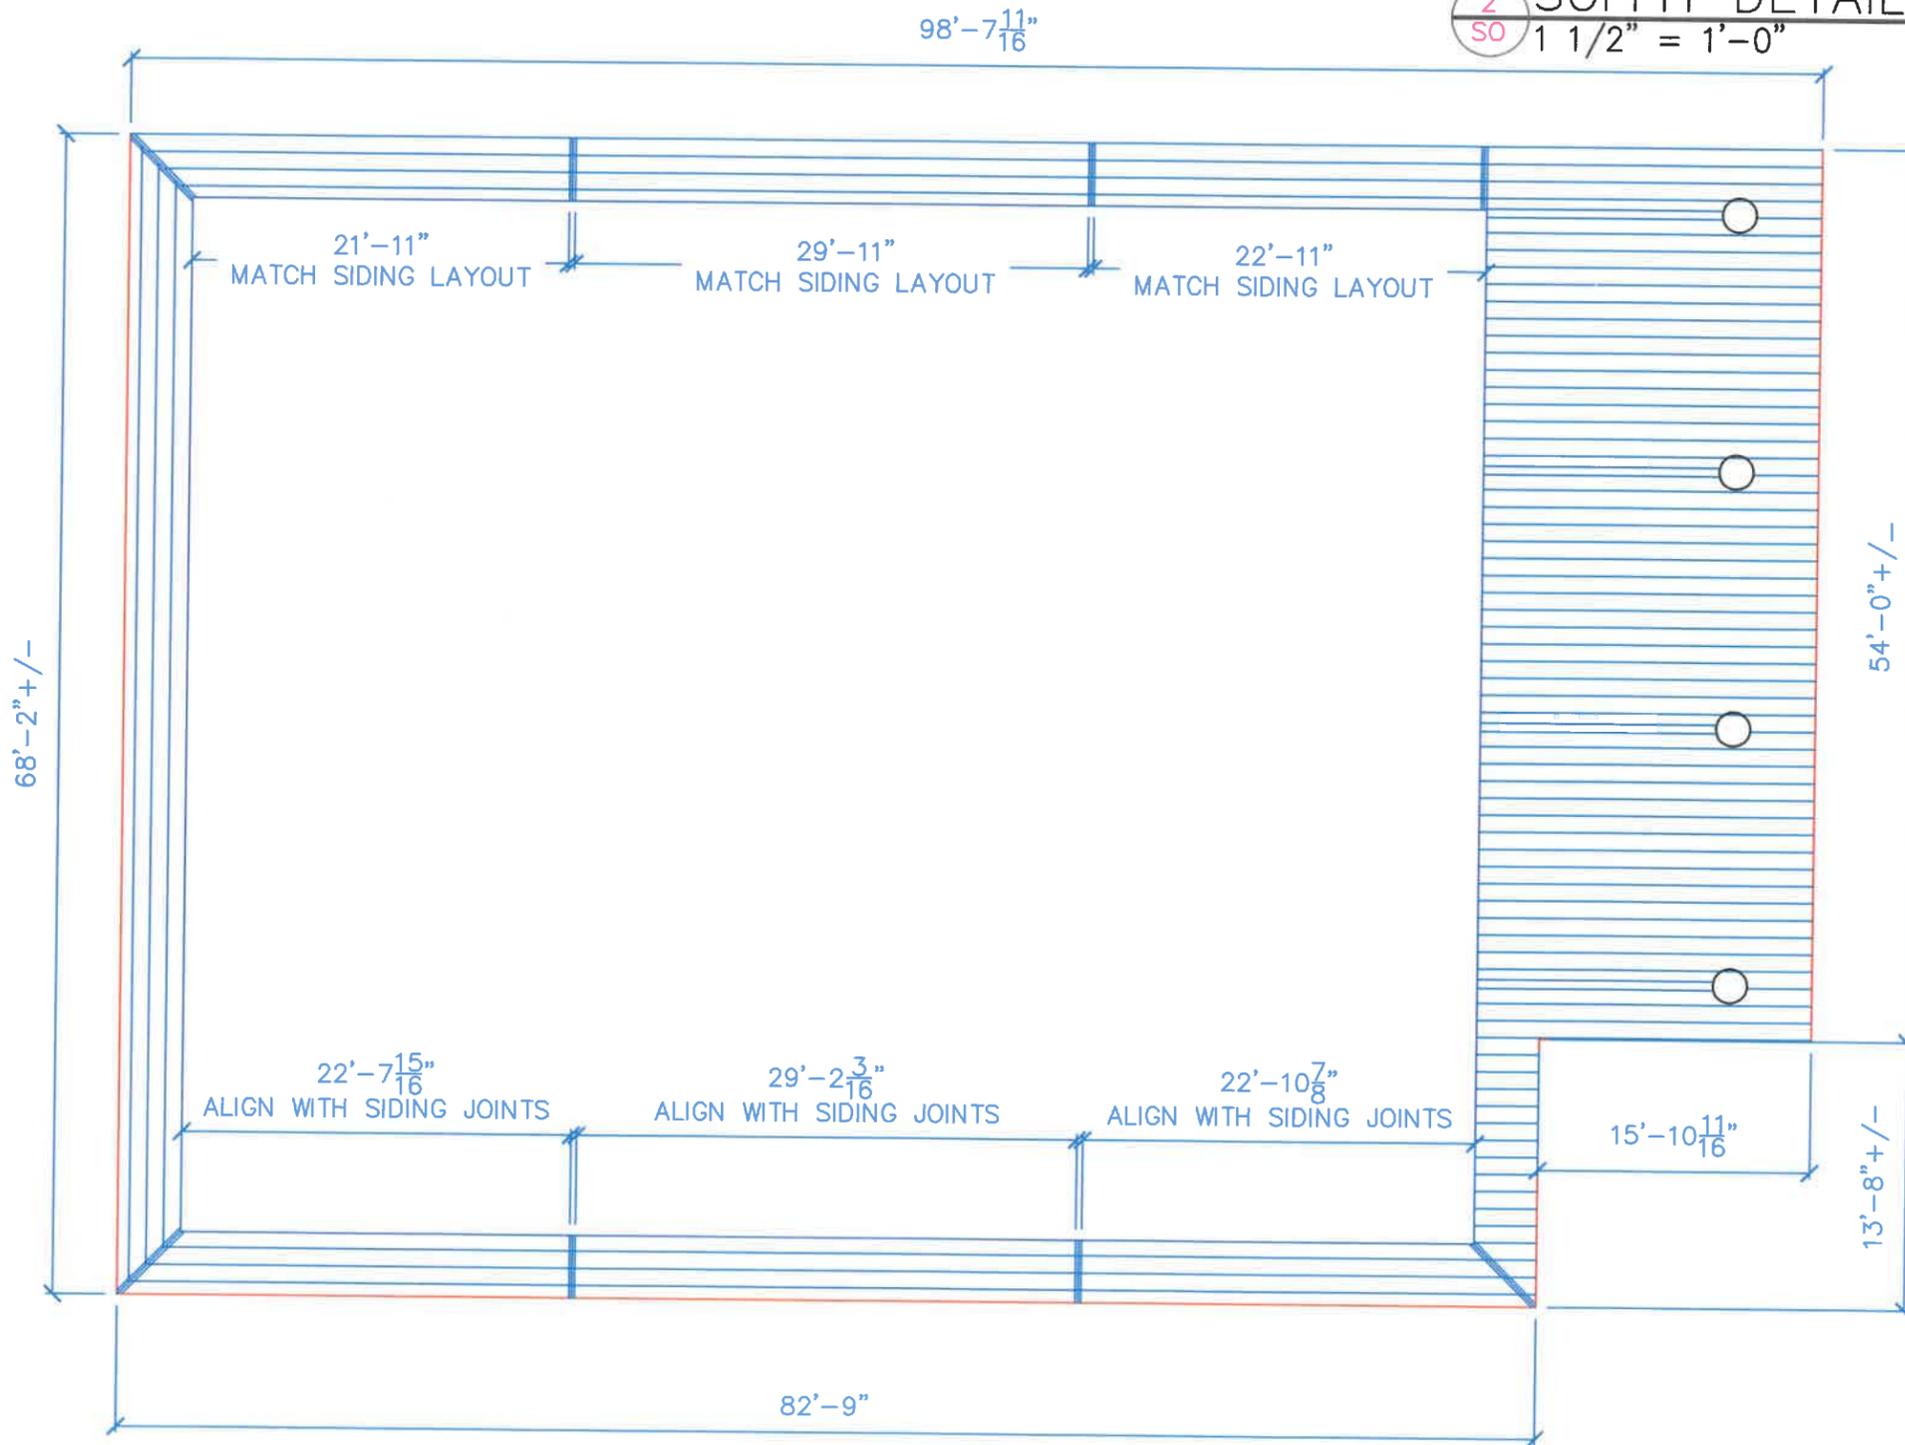

Department of Administration
 Office of Facilities & Property
 Management
 Design, Construction & Compliance
 700 SW Harrison, Suite 1200
 Topeka, Kansas 66603
 Telephone 785-296-8899

EMPORIA STATE UNIVERSITY
**AQUATIC RESEARCH &
 OUTREACH CENTER**
 EMPORIA, KANSAS

BUILDING NUMBER: 37900-00038
 Date: 10/25/18 Drawn By: TJC

EXTERIOR
 ELEVATIONS

A-013356

SOFFIT

ORIGINAL
 CONTRACT
 DOCUMENTS