



7/15/2020 4:22:20 PM BIM 360://1200399 - Spalding Animal Shelter/1200399 SPALD_AN_SHEL_Arch_V19.rvt

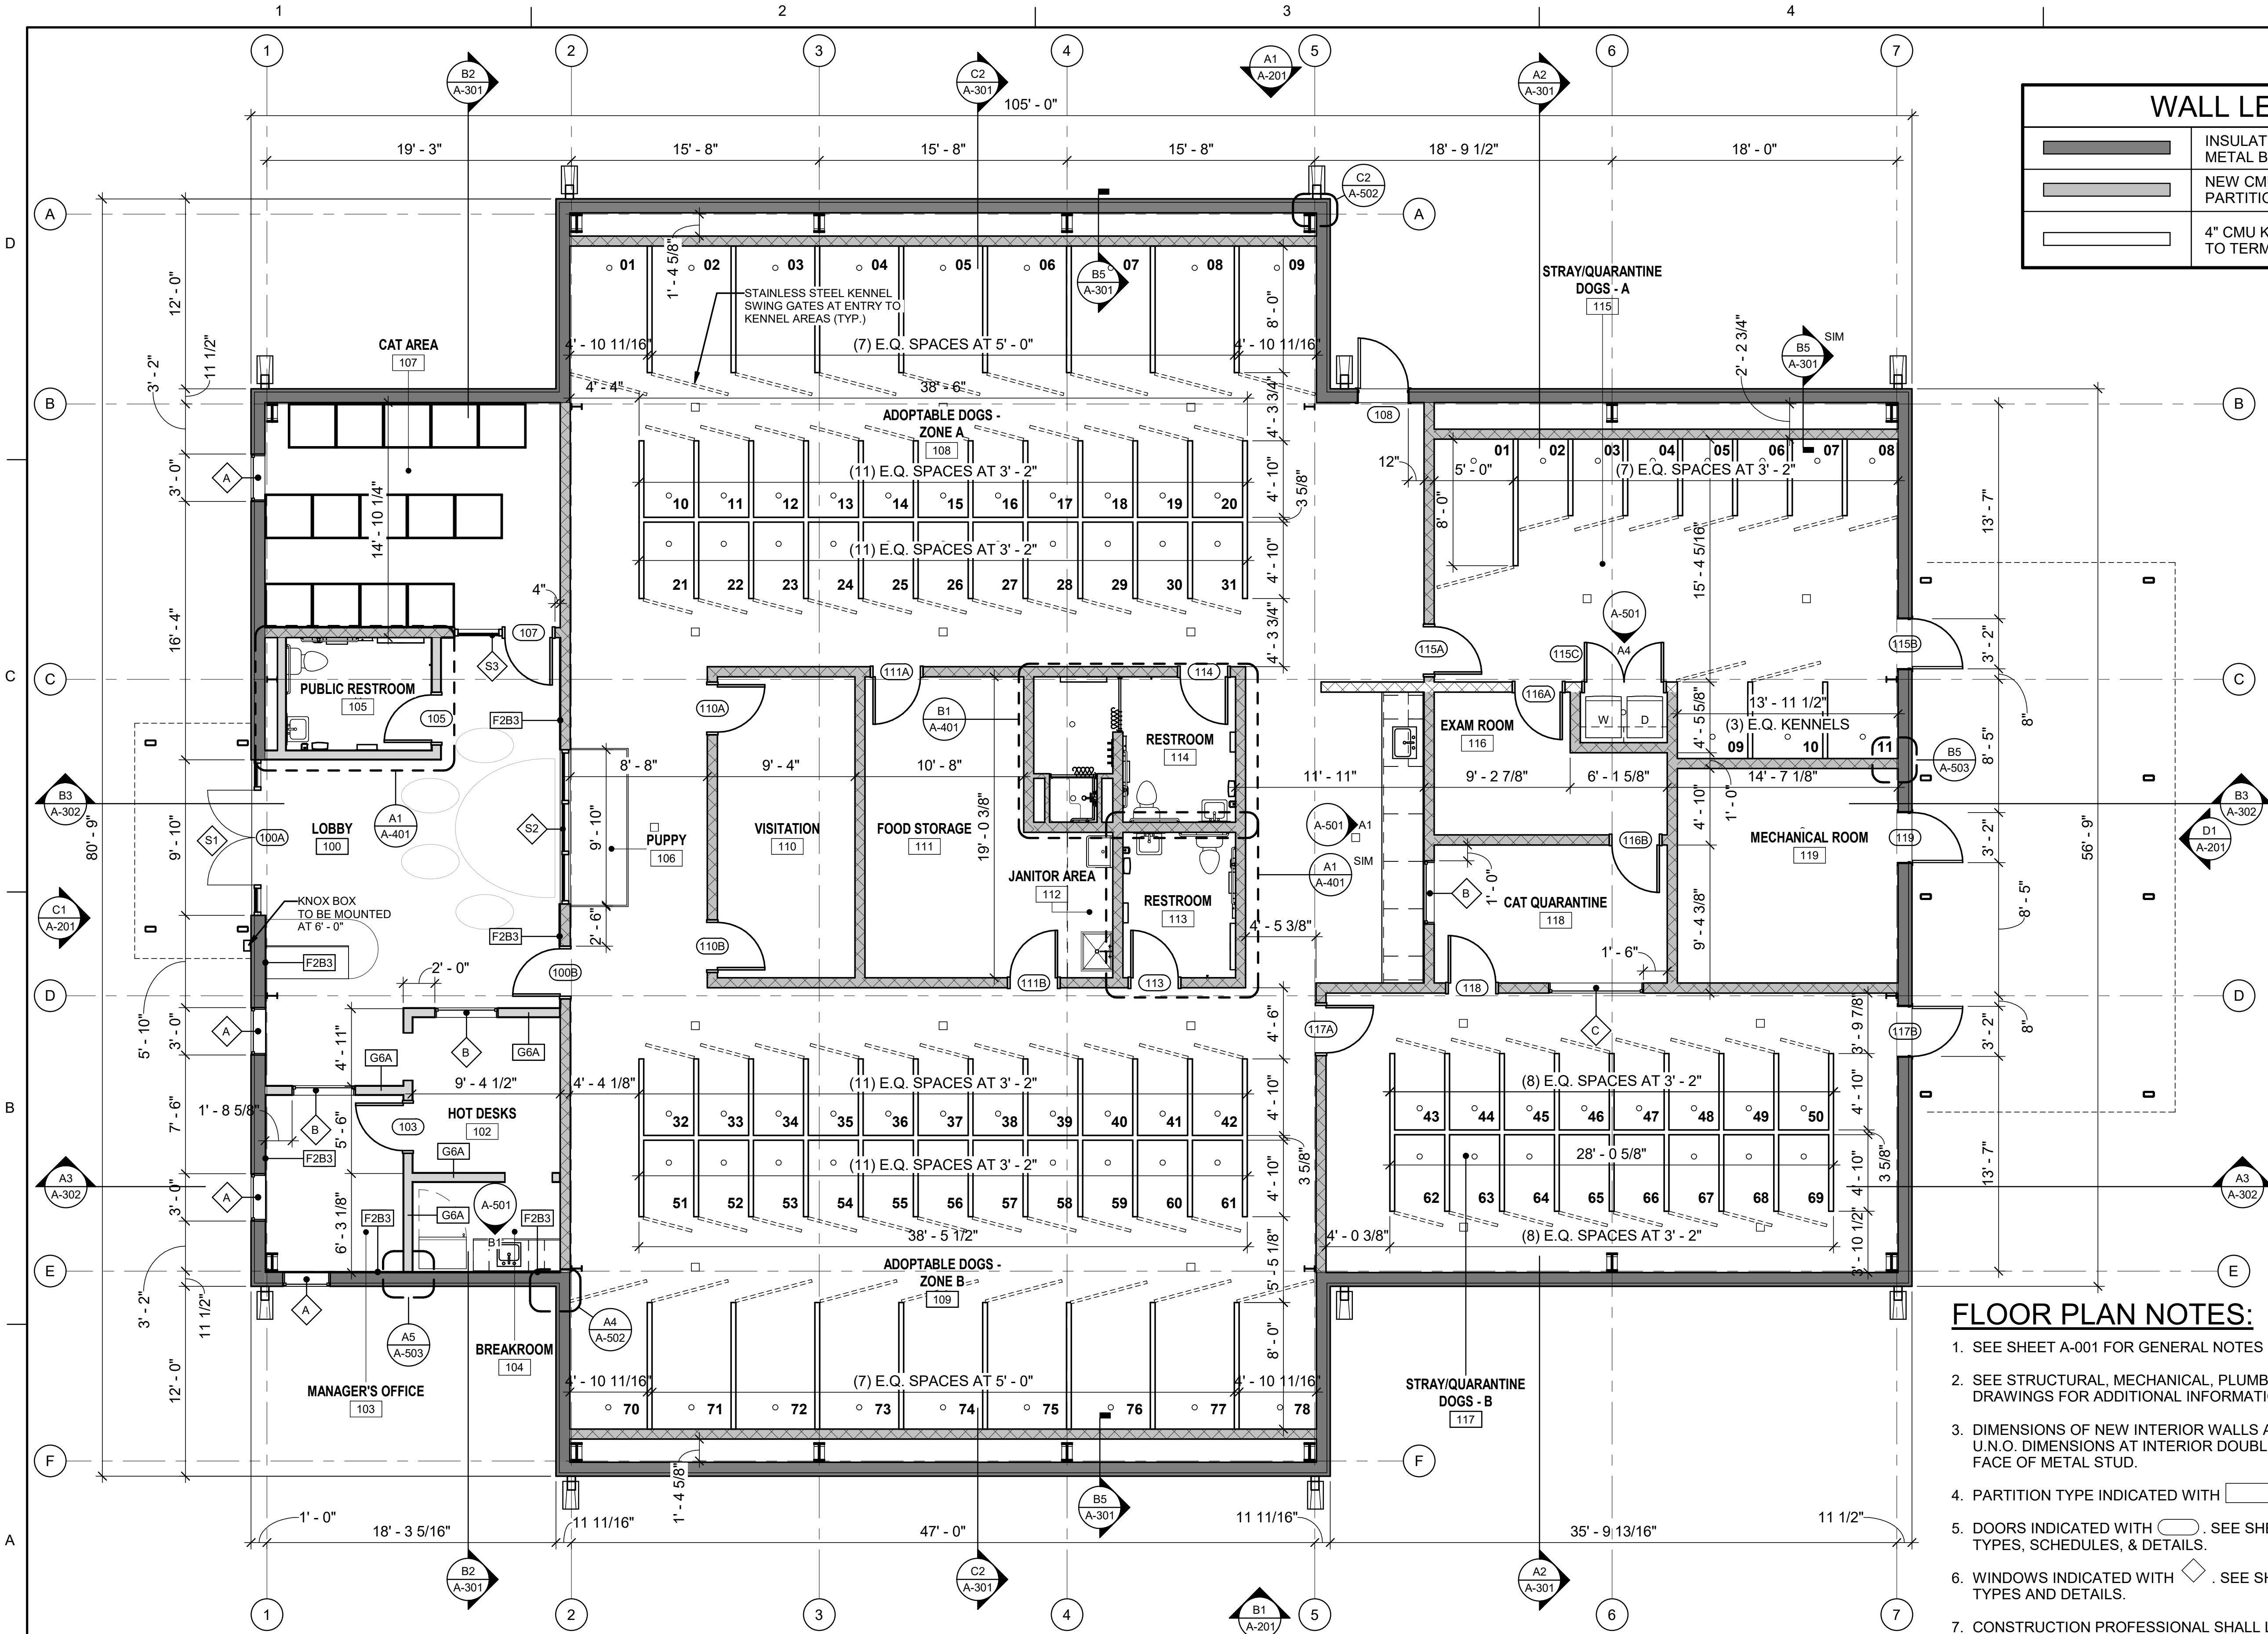

WALL LEGEND	
	INSULATED PRE-ENGINEERED METAL BUILDING WALL PANELS
	NEW CMU AND / OR STUD WALLS / PARTITIONS
	4" CMU KENNEL WALL PARTITIONS TO TERMINATE AT 6' - 0" AFF.

A1 FIRST FLOOR PLAN
SCALE: 3/16" = 1'-0"

- FLOOR PLAN NOTES:**
- SEE SHEET A-001 FOR GENERAL NOTES
 - SEE STRUCTURAL, MECHANICAL, PLUMBING, FFE PLANS & ELECTRICAL DRAWINGS FOR ADDITIONAL INFORMATION.
 - DIMENSIONS OF NEW INTERIOR WALLS ARE TO FACE OF METAL STUD U.N.O. DIMENSIONS AT INTERIOR DOUBLE STUD WALLS ARE TO EXTERNAL FACE OF METAL STUD.
 - PARTITION TYPE INDICATED WITH . SEE SHEET A-002 FOR TYPES.
 - DOORS INDICATED WITH . SEE SHEET A-601 AND A-602 FOR DOOR TYPES, SCHEDULES, & DETAILS.
 - WINDOWS INDICATED WITH . SEE SHEET A-601 AND A-602 FOR WINDOW TYPES AND DETAILS.
 - CONSTRUCTION PROFESSIONAL SHALL LOCATE BLOCKING AS REQUIRED FOR WALL MOUNTED EQUIPMENTS
 - SEE SHEET I-101 FOR INTERIOR FINISHES.
 - PARTITION TYPES ARE M8D UNLESS NOTES OTHERWISE.

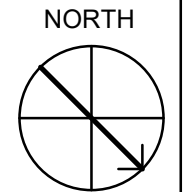

STAMP/SEAL	
DATE	
MARK	
DESIGNED BY:	ISSUE DATE:
DRAWN BY:	DATE:
CHECKED BY:	CONTRACT NO.:
SUBMITTED BY:	POND PROJ. NO.:
FILE NAME:	1200399
SIZE:	SPALD_AN_SHEL_Arch_V19.rvt
SPCO ANIMAL SHELTER 208 JUSTICE BOULEVARD GRIFFIN, GA 30224 POND POND & COMPANY 105 JUSTICE BOULEVARD GRIFFIN, GA 30224 Phone (770) 535-7740 Fax (770) 535-7740 JCB (NO 1200399)	
SPALDING CO. ANIMAL SHELTER 105 JUSTICE BOULEVARD GRIFFIN, GA 30224	FLOOR PLAN
SHEET ID BLDG. ID A-101	SHEET OF