


**C1**  
1  
**LAKE NORRIS BRIDGE PLAN**

0' 2' 4'  
SCALE: 1/4" = 1'-0"

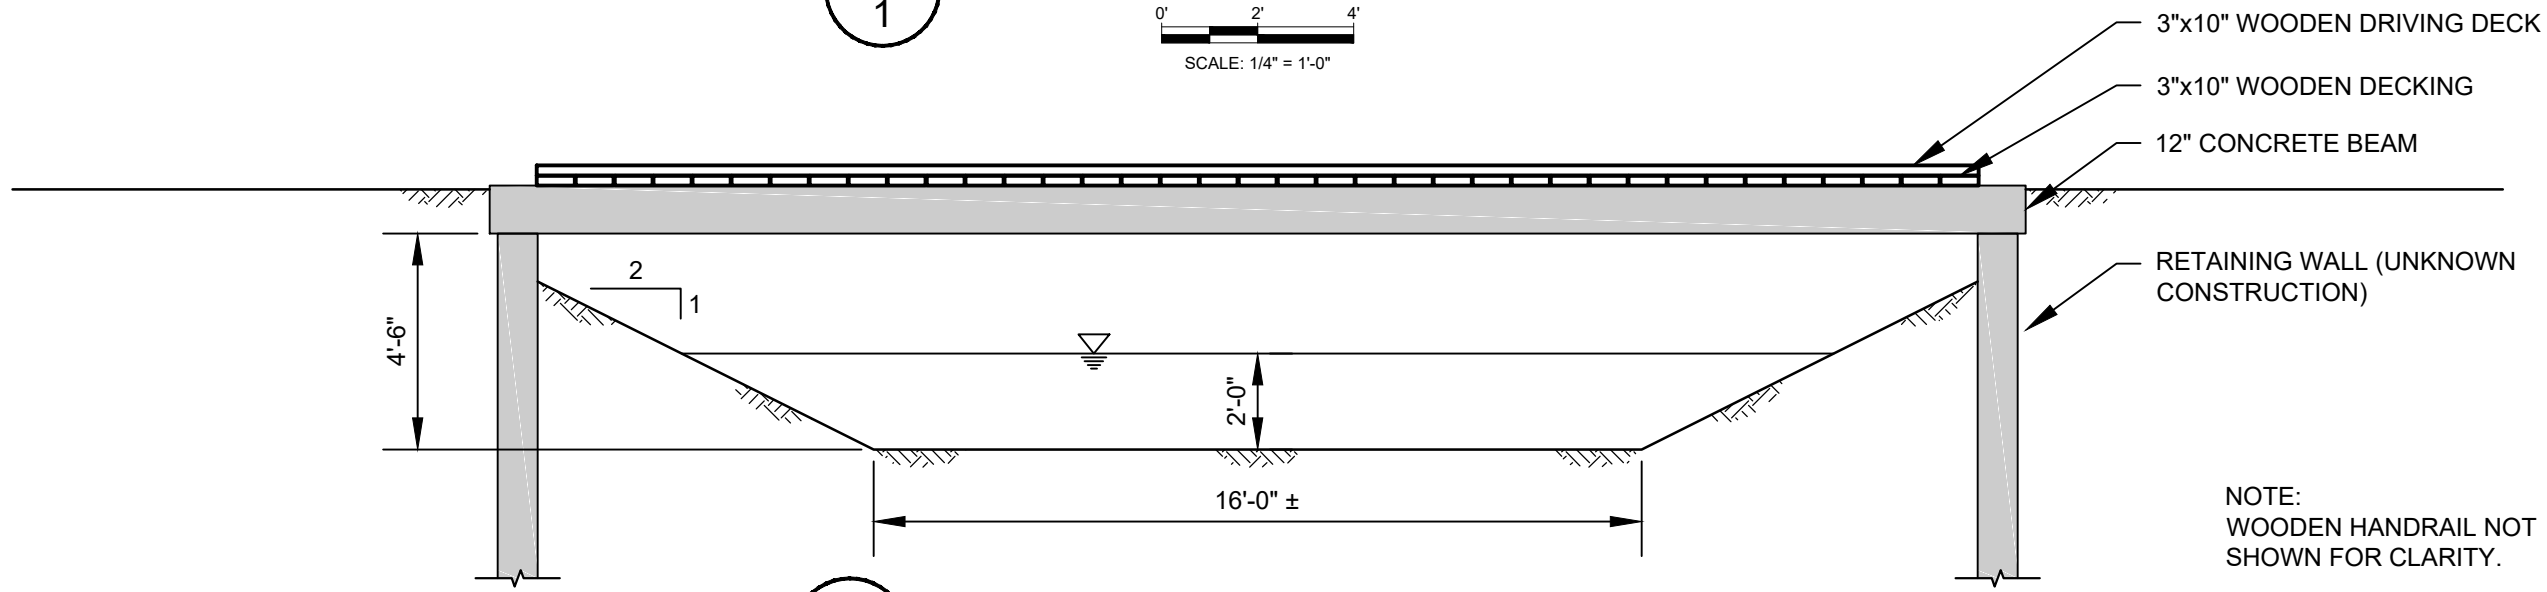

**C1**  
2  
**LAKE NORRIS BRIDGE PROFILE**

0' 2' 4'  
SCALE: 1/4" = 1'-0"

NOTE:  
WOODEN HANDRAIL NOT  
SHOWN FOR CLARITY.

**FOR PERMIT APPLICATION  
NOT FOR CONSTRUCTION**

U:\Projects\CADD\MSR\LAKE NORRIS BRIDGE\04 Design Model\LAKE NORRIS BRIDGE.dwg

NO.	REVISION	BY	DATE	APPROVED	DATE

MIDDLE ST. JOHNS RIVER BASIN  
LAKE NORRIS BRIDGE  
LAKE COUNTY, FLORIDA

ST. JOHNS RIVER  
WATER MANAGEMENT DISTRICT  
P.O. BOX 1429 PALATKA, FLORIDA

DRAWN: N.J.G.	DATE: OCTOBER 1, 2021	REVIEWER: E.C.B.
SCALE: 1/4" = 1'-0"	DESIGNER: E.C.B.	SECTION CHIEF: E.C.B.

BRIDGE PLAN AND PROFILE

CERTIFICATION:  
ELWIN C. BOYNTON JR.  
P.E. NUMBER: 57042  
DATE: OCTOBER 1, 2021

FILE NAME:  
LAKE NORRIS BRIDGE.dwg  
PROJECT NO.:  
SHEET:  
C1