

LEGEND:		
EXISTING	PROPOSED	
		GROUND CONTOUR ELEVATION
		SPOT ELEVATION
		STRUCTURE
		PROPERTY LINE
		EASEMENT
		EDGE OF PAVEMENT
		STORM DRAIN
		SANITARY SEWER
		POTABLE WATER
		NATURAL GAS
		OVERHEAD ELECTRICAL
		WATER METER
		FIRE HYDRANT
		SURFACE FLOW
		SILT FENCING
		CURB
		CATCH BASIN
		CONCRETE PAVEMENT
		ASPHALT PAVEMENT
		RIP RAP

**WILL ROBINSON
& ASSOCIATES**

1248 N. Shorewood Ln
Caryville, TN 37714
wrassociates@bellsouth.net


New Residences for:
KCDC Infill Housing
Knoxville, Tennessee

REVISIONS:

DRAWN: WNR
CHECKED: WNR
DATE: 06.14.2021
FILE NAME:
PROJECT NO:

C1.1

SITE PLAN 1
DRAWING

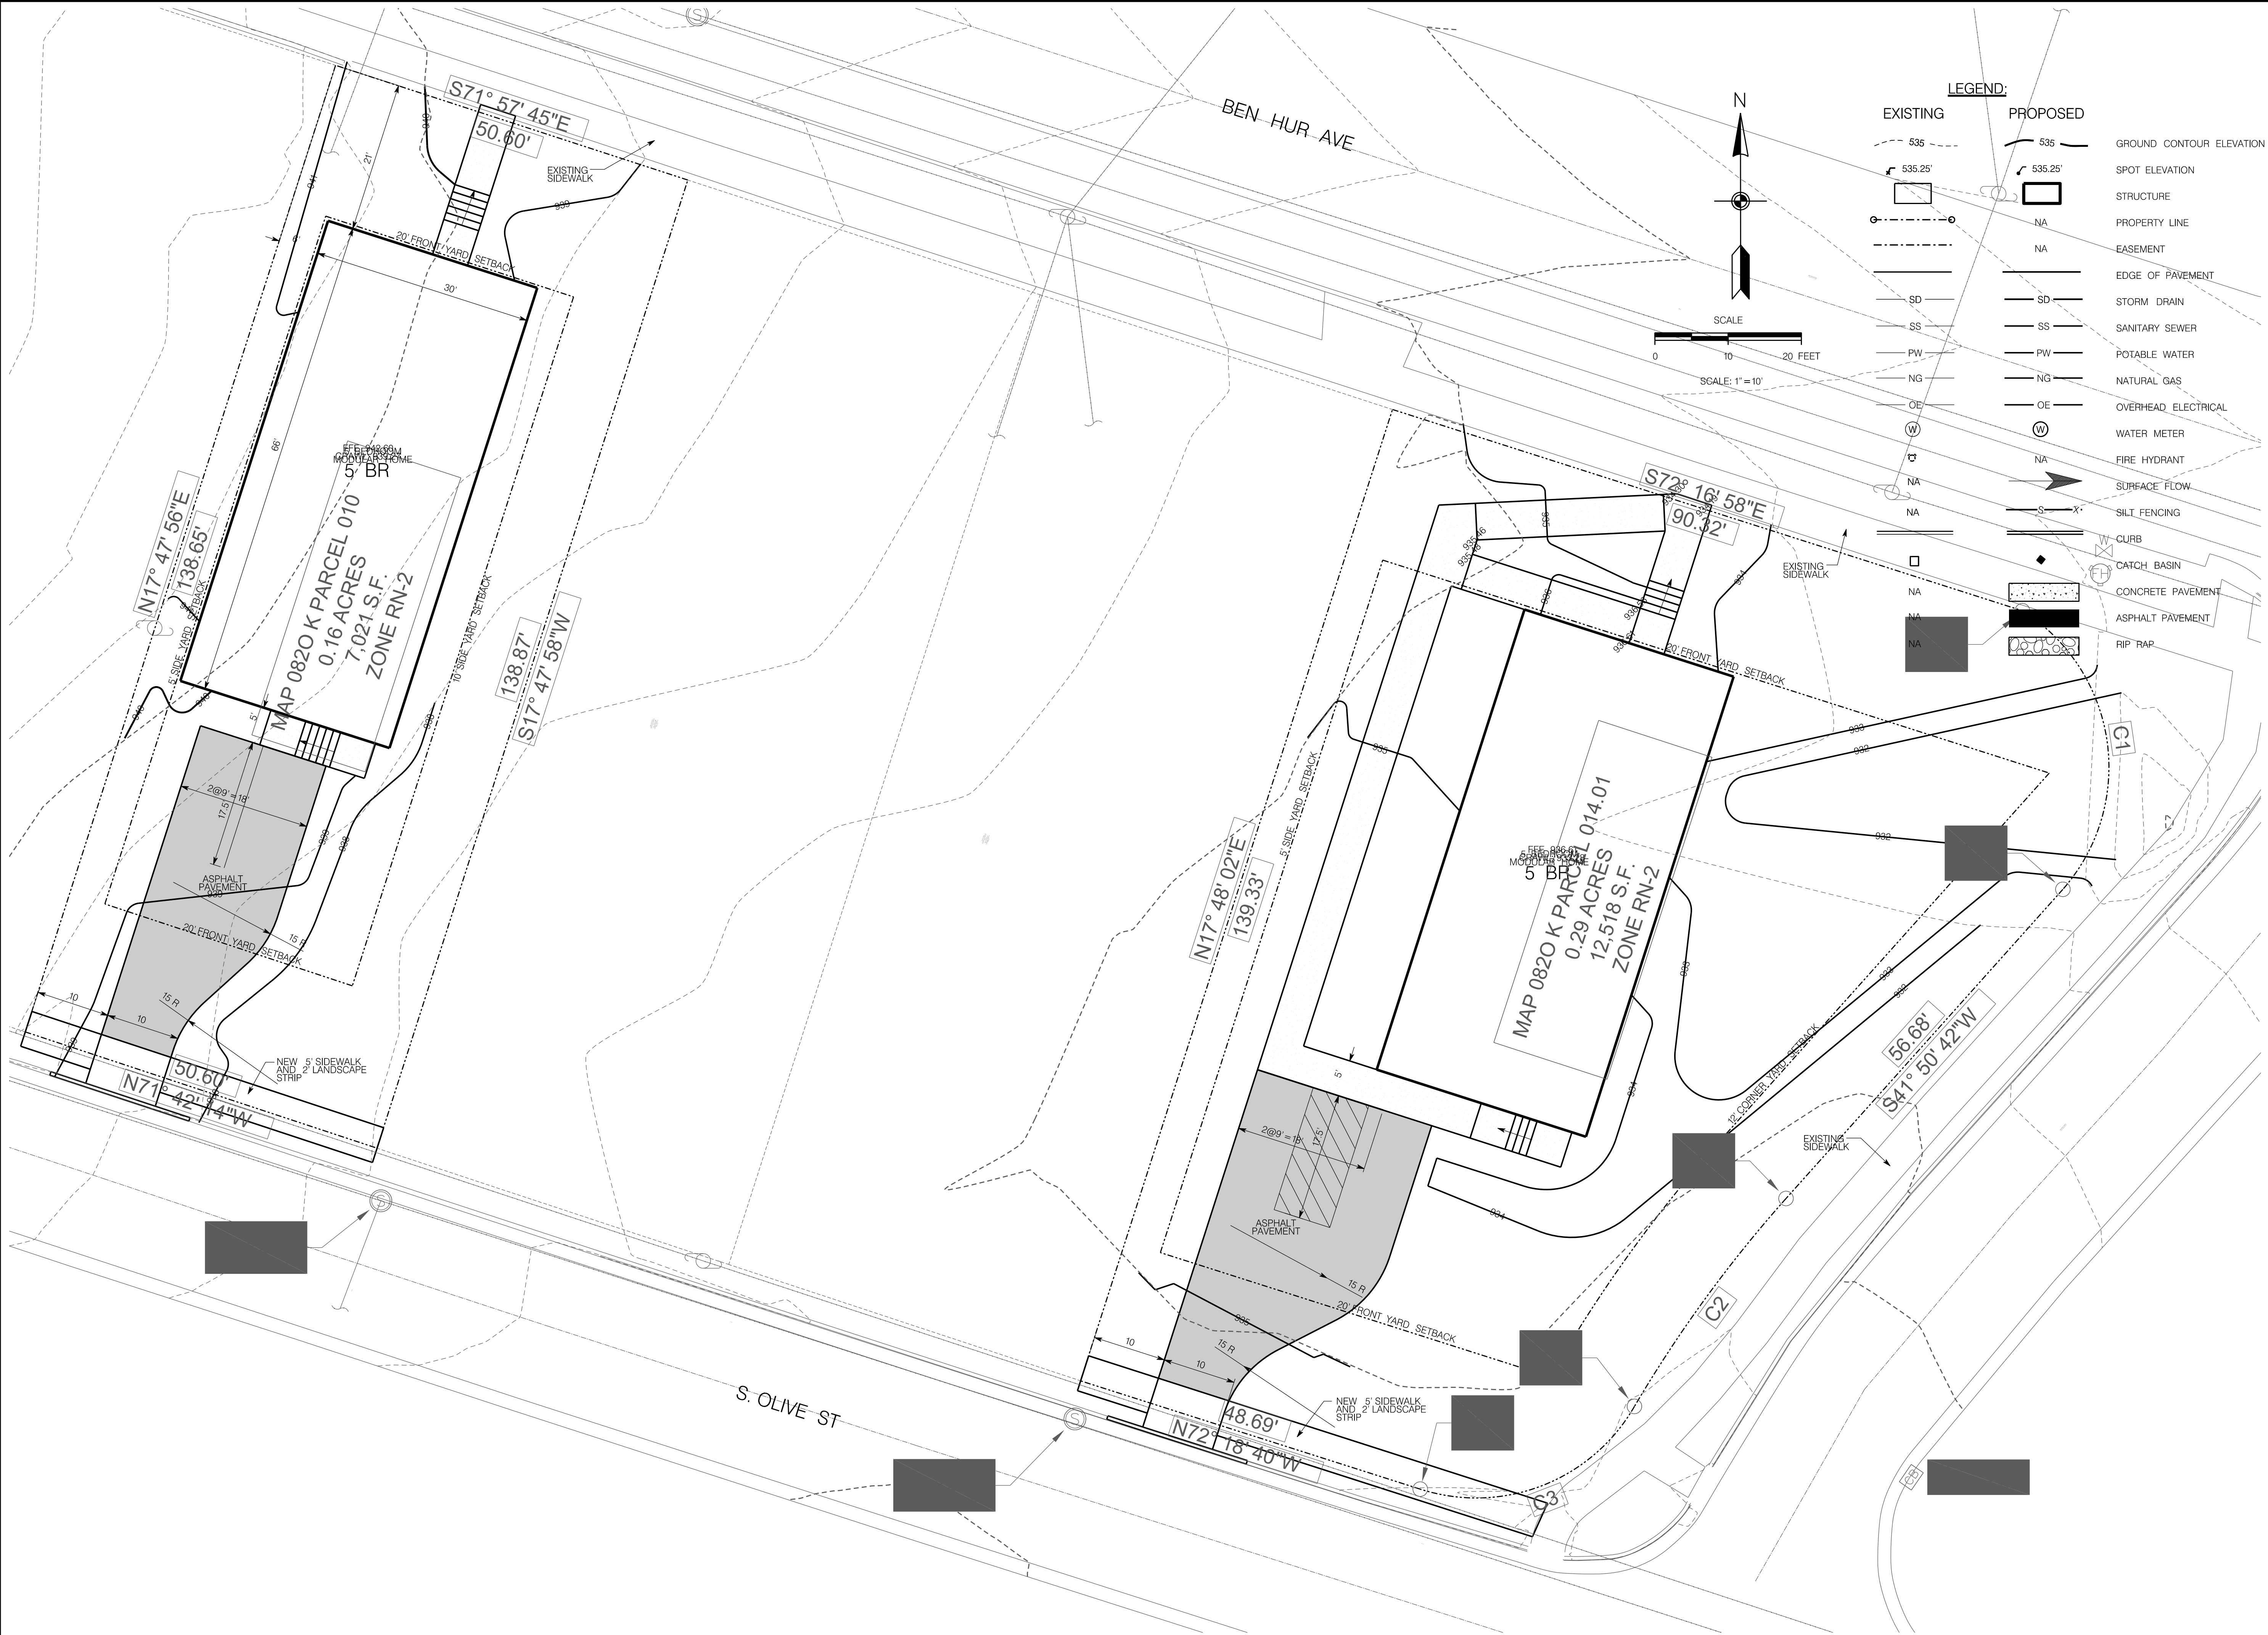

**WILL ROBINSON
& ASSOCIATES**



1248 N. Shorewood Ln
Caryville, TN 37714
wrassociates@bellsouth.net

New Residences for:
KCDC Infill Housing
Knoxville, Tennessee

REVISIONS:

DRAWN: WNR
CHECKED: WNR
DATE: 06.14.2021
FILE NAME:
PROJECT NO:

C1.2
SITE PLAN 2
DRAWING

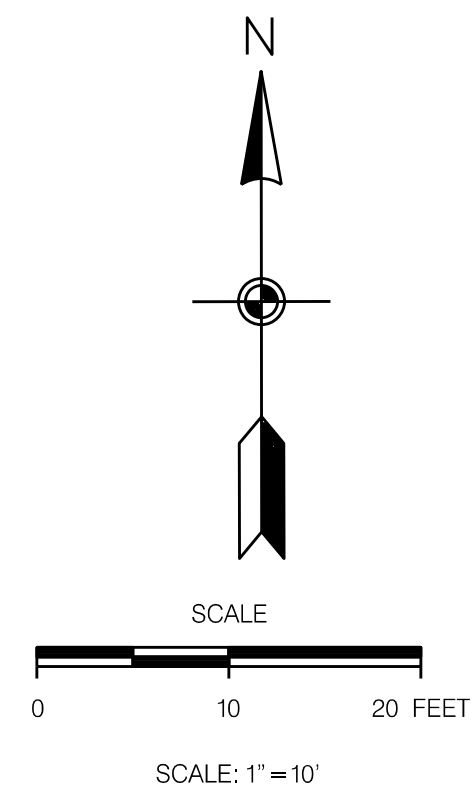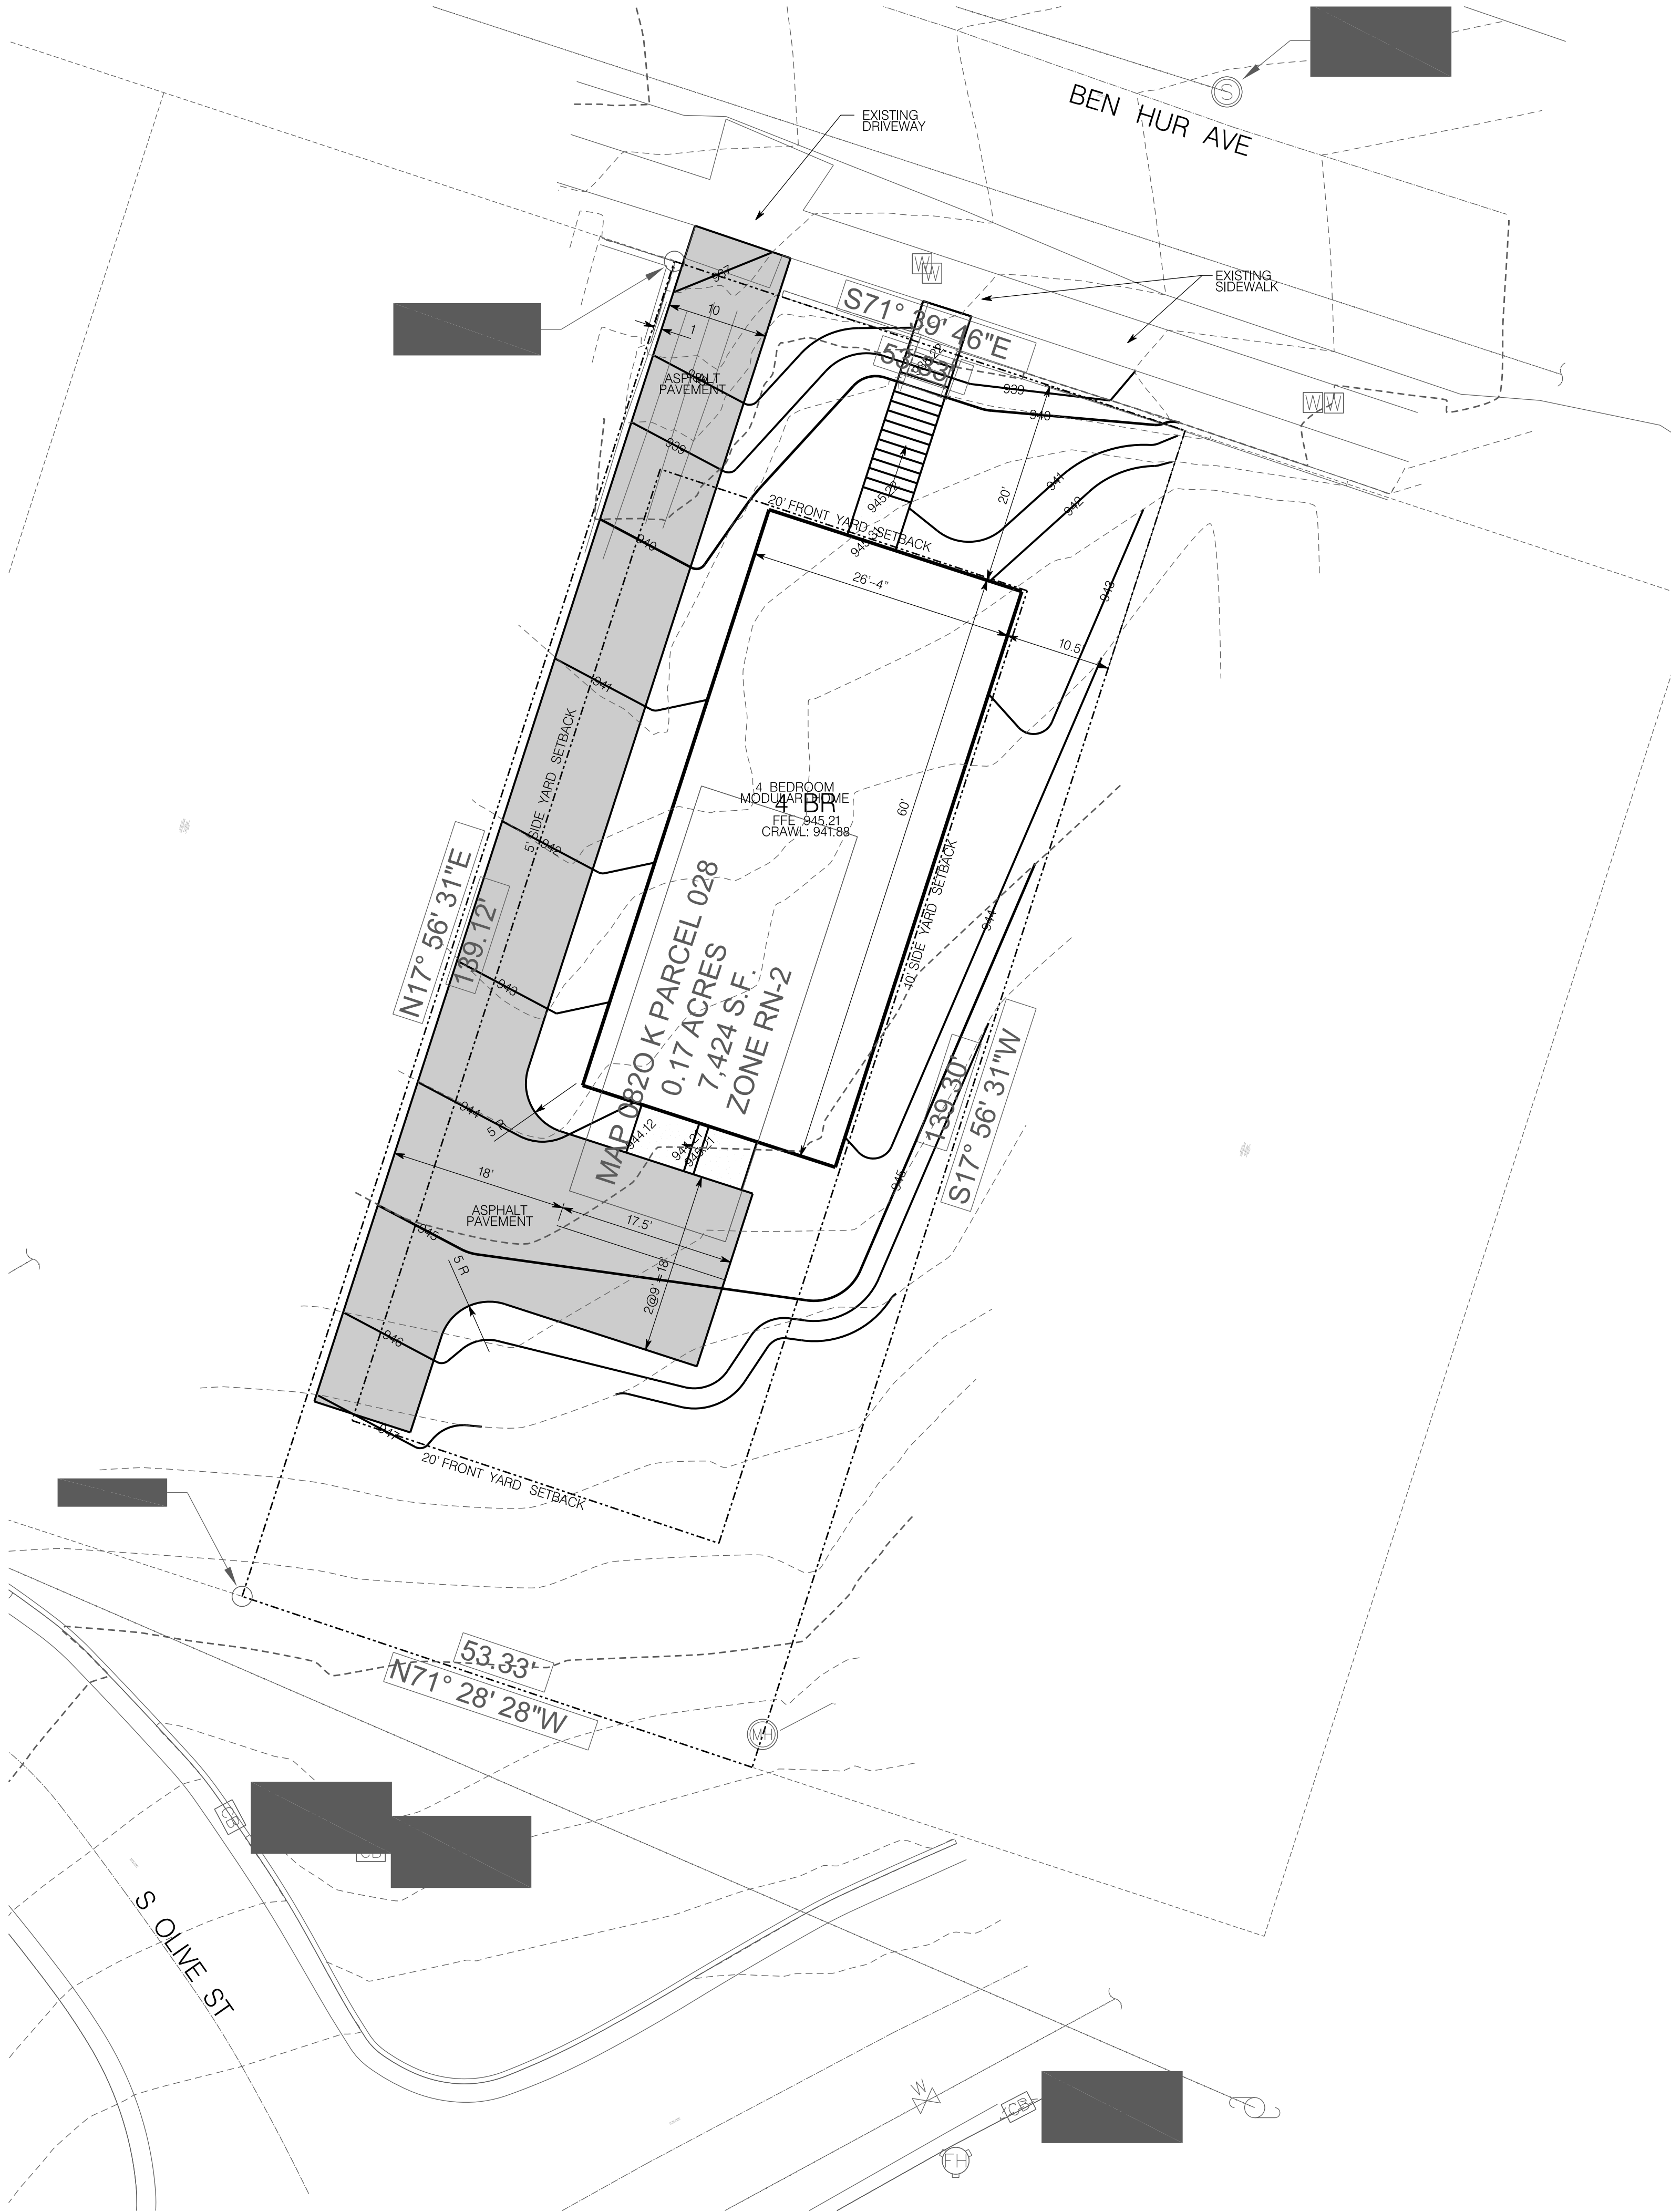

LEGEND:		
EXISTING	PROPOSED	
		GROUND CONTOUR ELEVATION
		SPOT ELEVATION
		STRUCTURE
		PROPERTY LINE
		EASEMENT
		EDGE OF PAVEMENT
		STORM DRAIN
		SANITARY SEWER
		POTABLE WATER
		NATURAL GAS
		OVERHEAD ELECTRICAL
		WATER METER
		FIRE HYDRANT
		SURFACE FLOW
		SILT FENCING
		CURB
		CATCH BASIN
		CONCRETE PAVEMENT
		ASPHALT PAVEMENT
		RIP RAP

WILL ROBINSON
& ASSOCIATES

1248 N. Shorewood Ln
Caryville, TN 37714
wrassociates@bellsouth.net

New Residences for:

KCDC Infill Housing

Knoxville, Tennessee

REVISIONS:

DRAWN: WNR

CHECKED: WNR



DATE: 06.14.2021

FILE NAME:

PROJECT NO:

C1.3

SITE PLAN 3
DRAWING

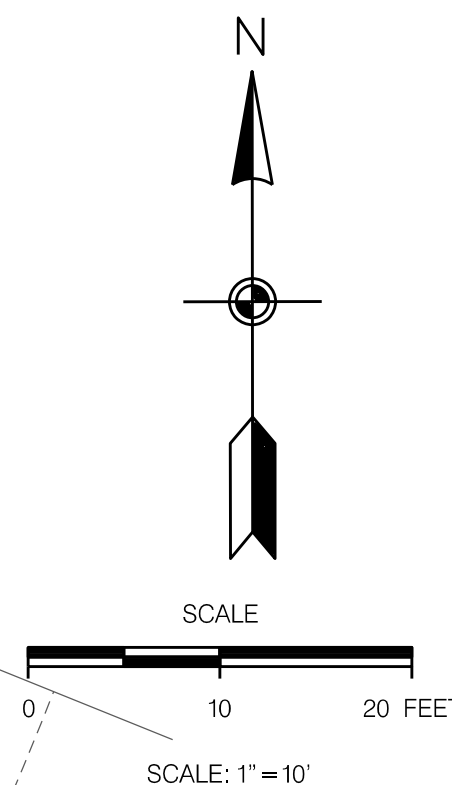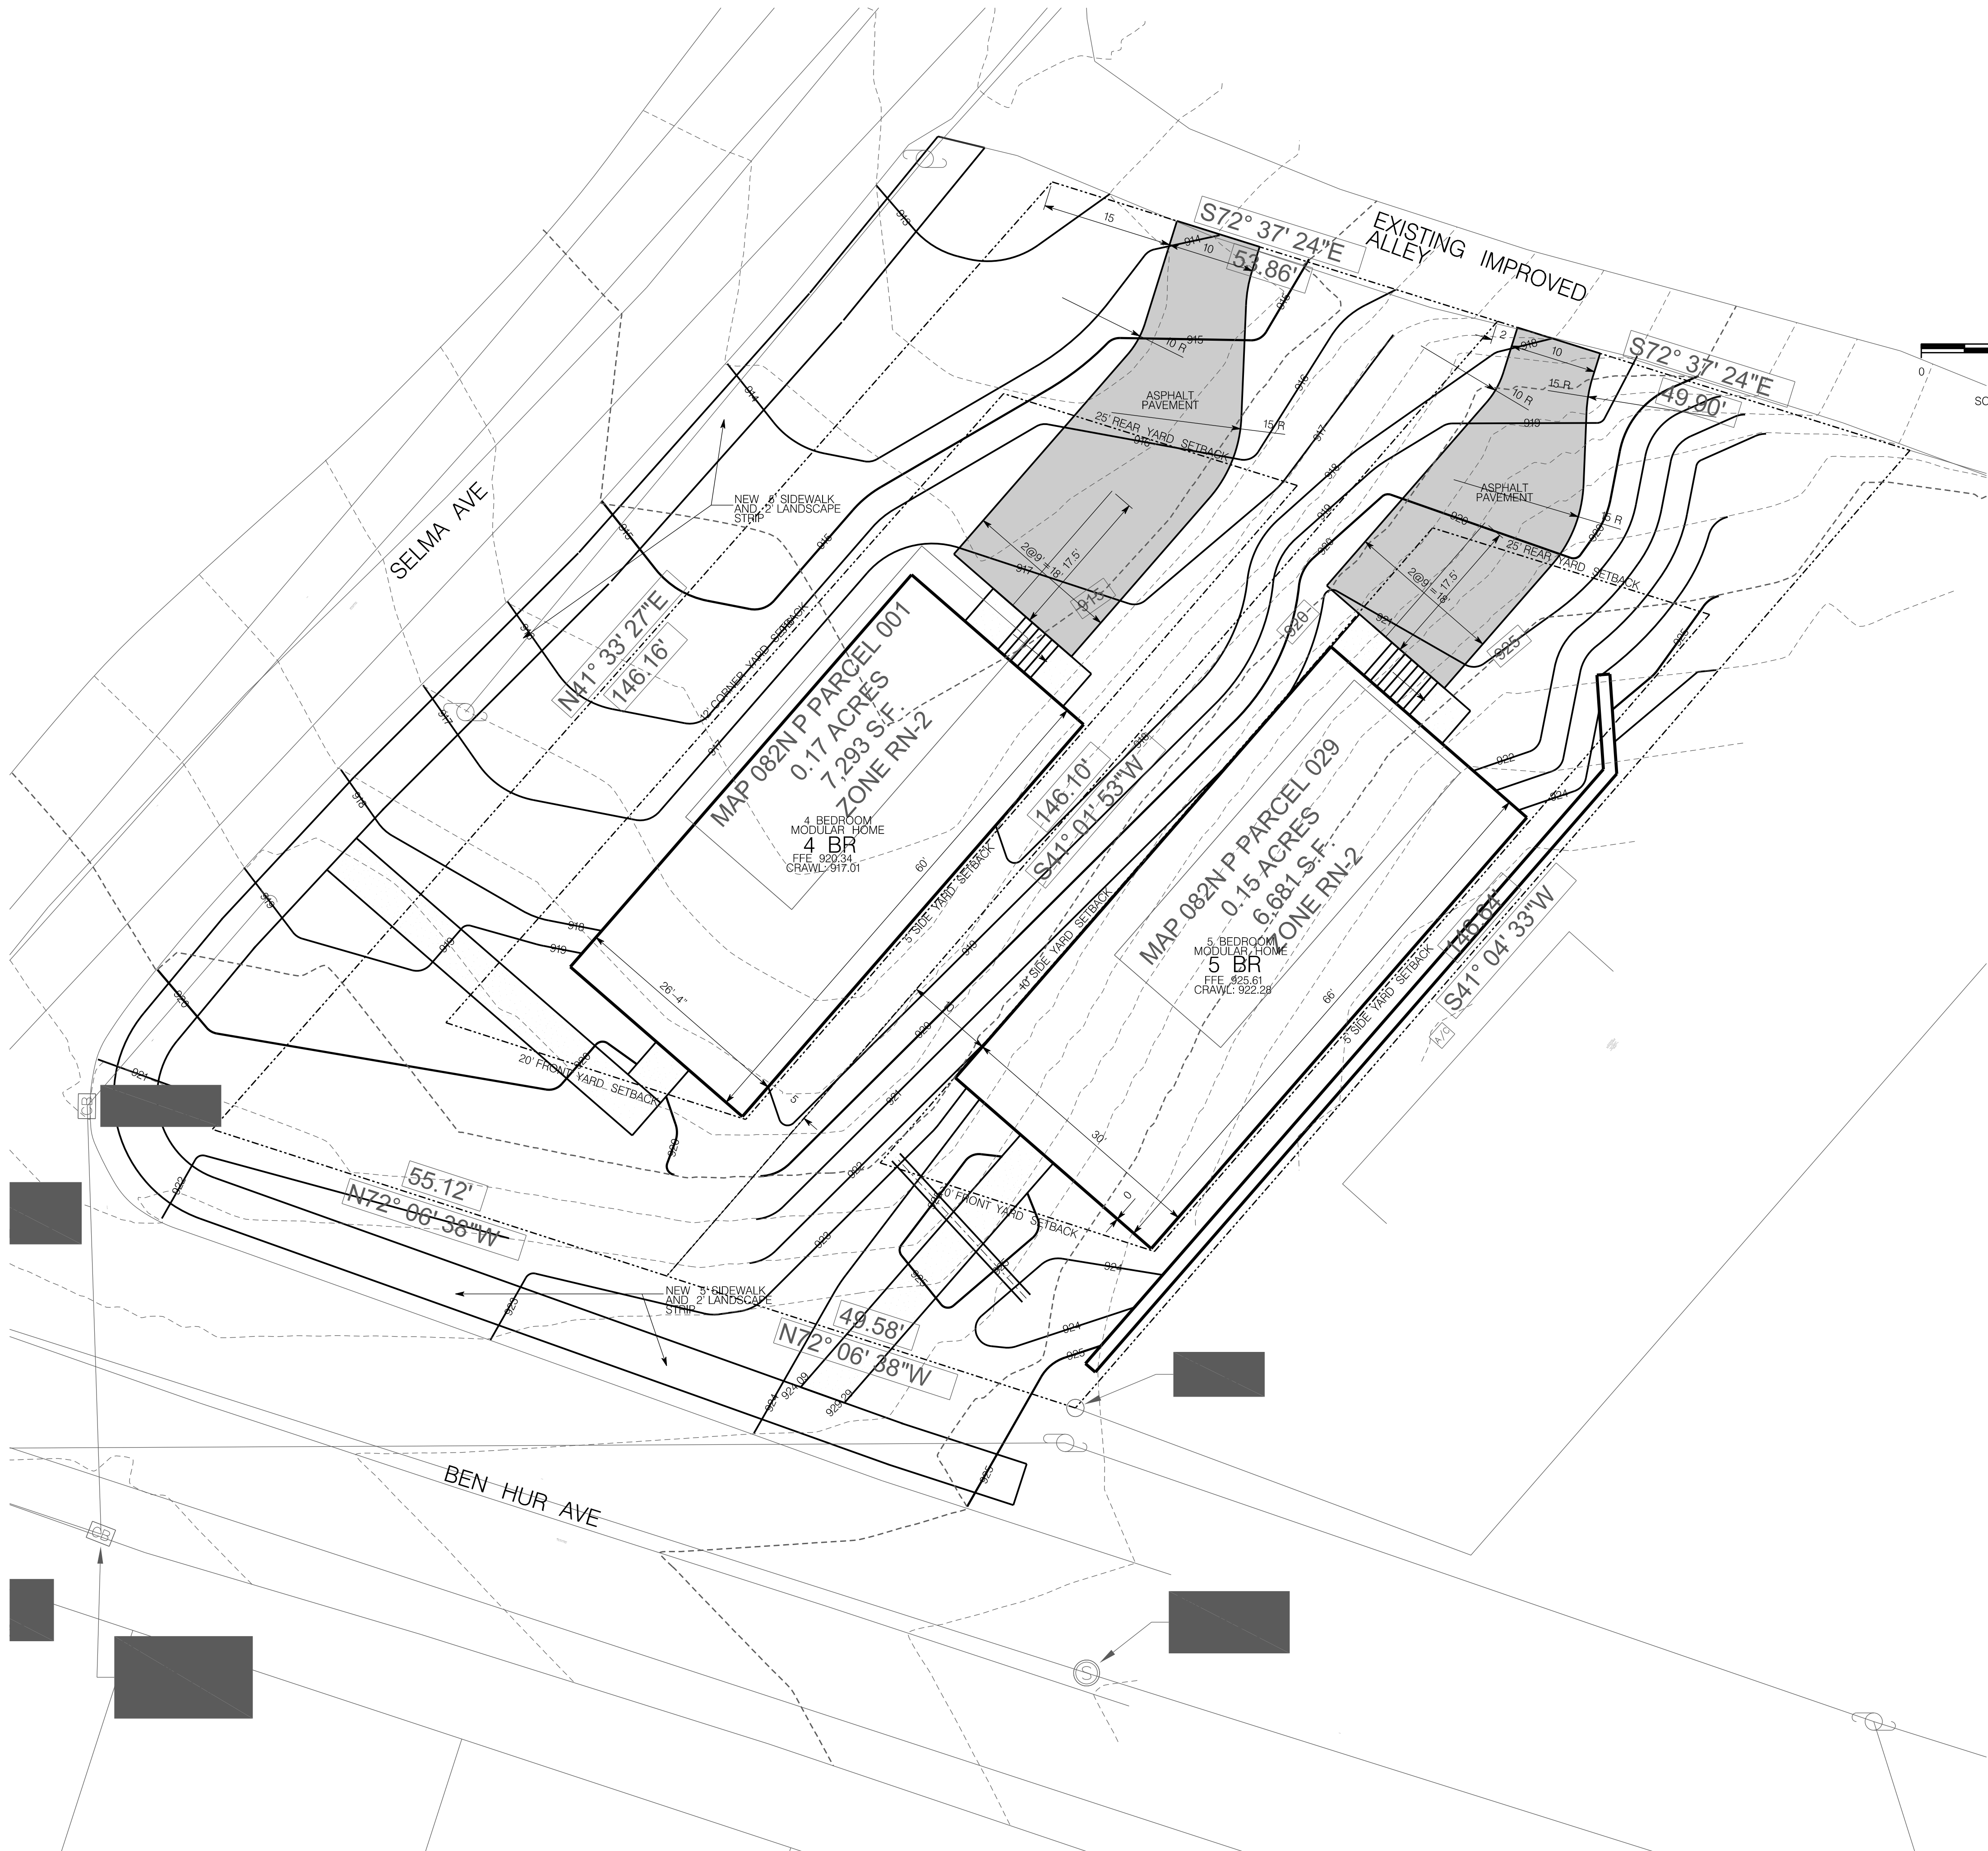

LEGEND:

EXISTING	PROPOSED	
535	535	GROUND CONTOUR ELEVATION
535.25'	535.25'	SPOT ELEVATION
		STRUCTURE
		PROPERTY LINE
		EASEMENT
		EDGE OF PAVEMENT
SD	SD	STORM DRAIN
SS	SS	SANITARY SEWER
PW	PW	POTABLE WATER
NG	NG	NATURAL GAS
OE	OE	OVERHEAD ELECTRICAL
W	W	WATER METER
		FIRE HYDRANT
		SURFACE FLOW
		SILT FENCING
		CURB
		CATCH BASIN
		CONCRETE PAVEMENT
		ASPHALT PAVEMENT
		RIP RAP

**WILL ROBINSON
& ASSOCIATES**


1248 N. Shorewood Ln
Caryville, TN 37714
wrassociates@bellsouth.net

New Residences for:
KCDC Infill Housing
Knoxville, Tennessee

REVISIONS:

DRAWN: WNR
CHECKED: WNR
DATE: 06.14.2021
FILE NAME:
PROJECT NO:

C1.4
SITE PLAN 4
DRAWING

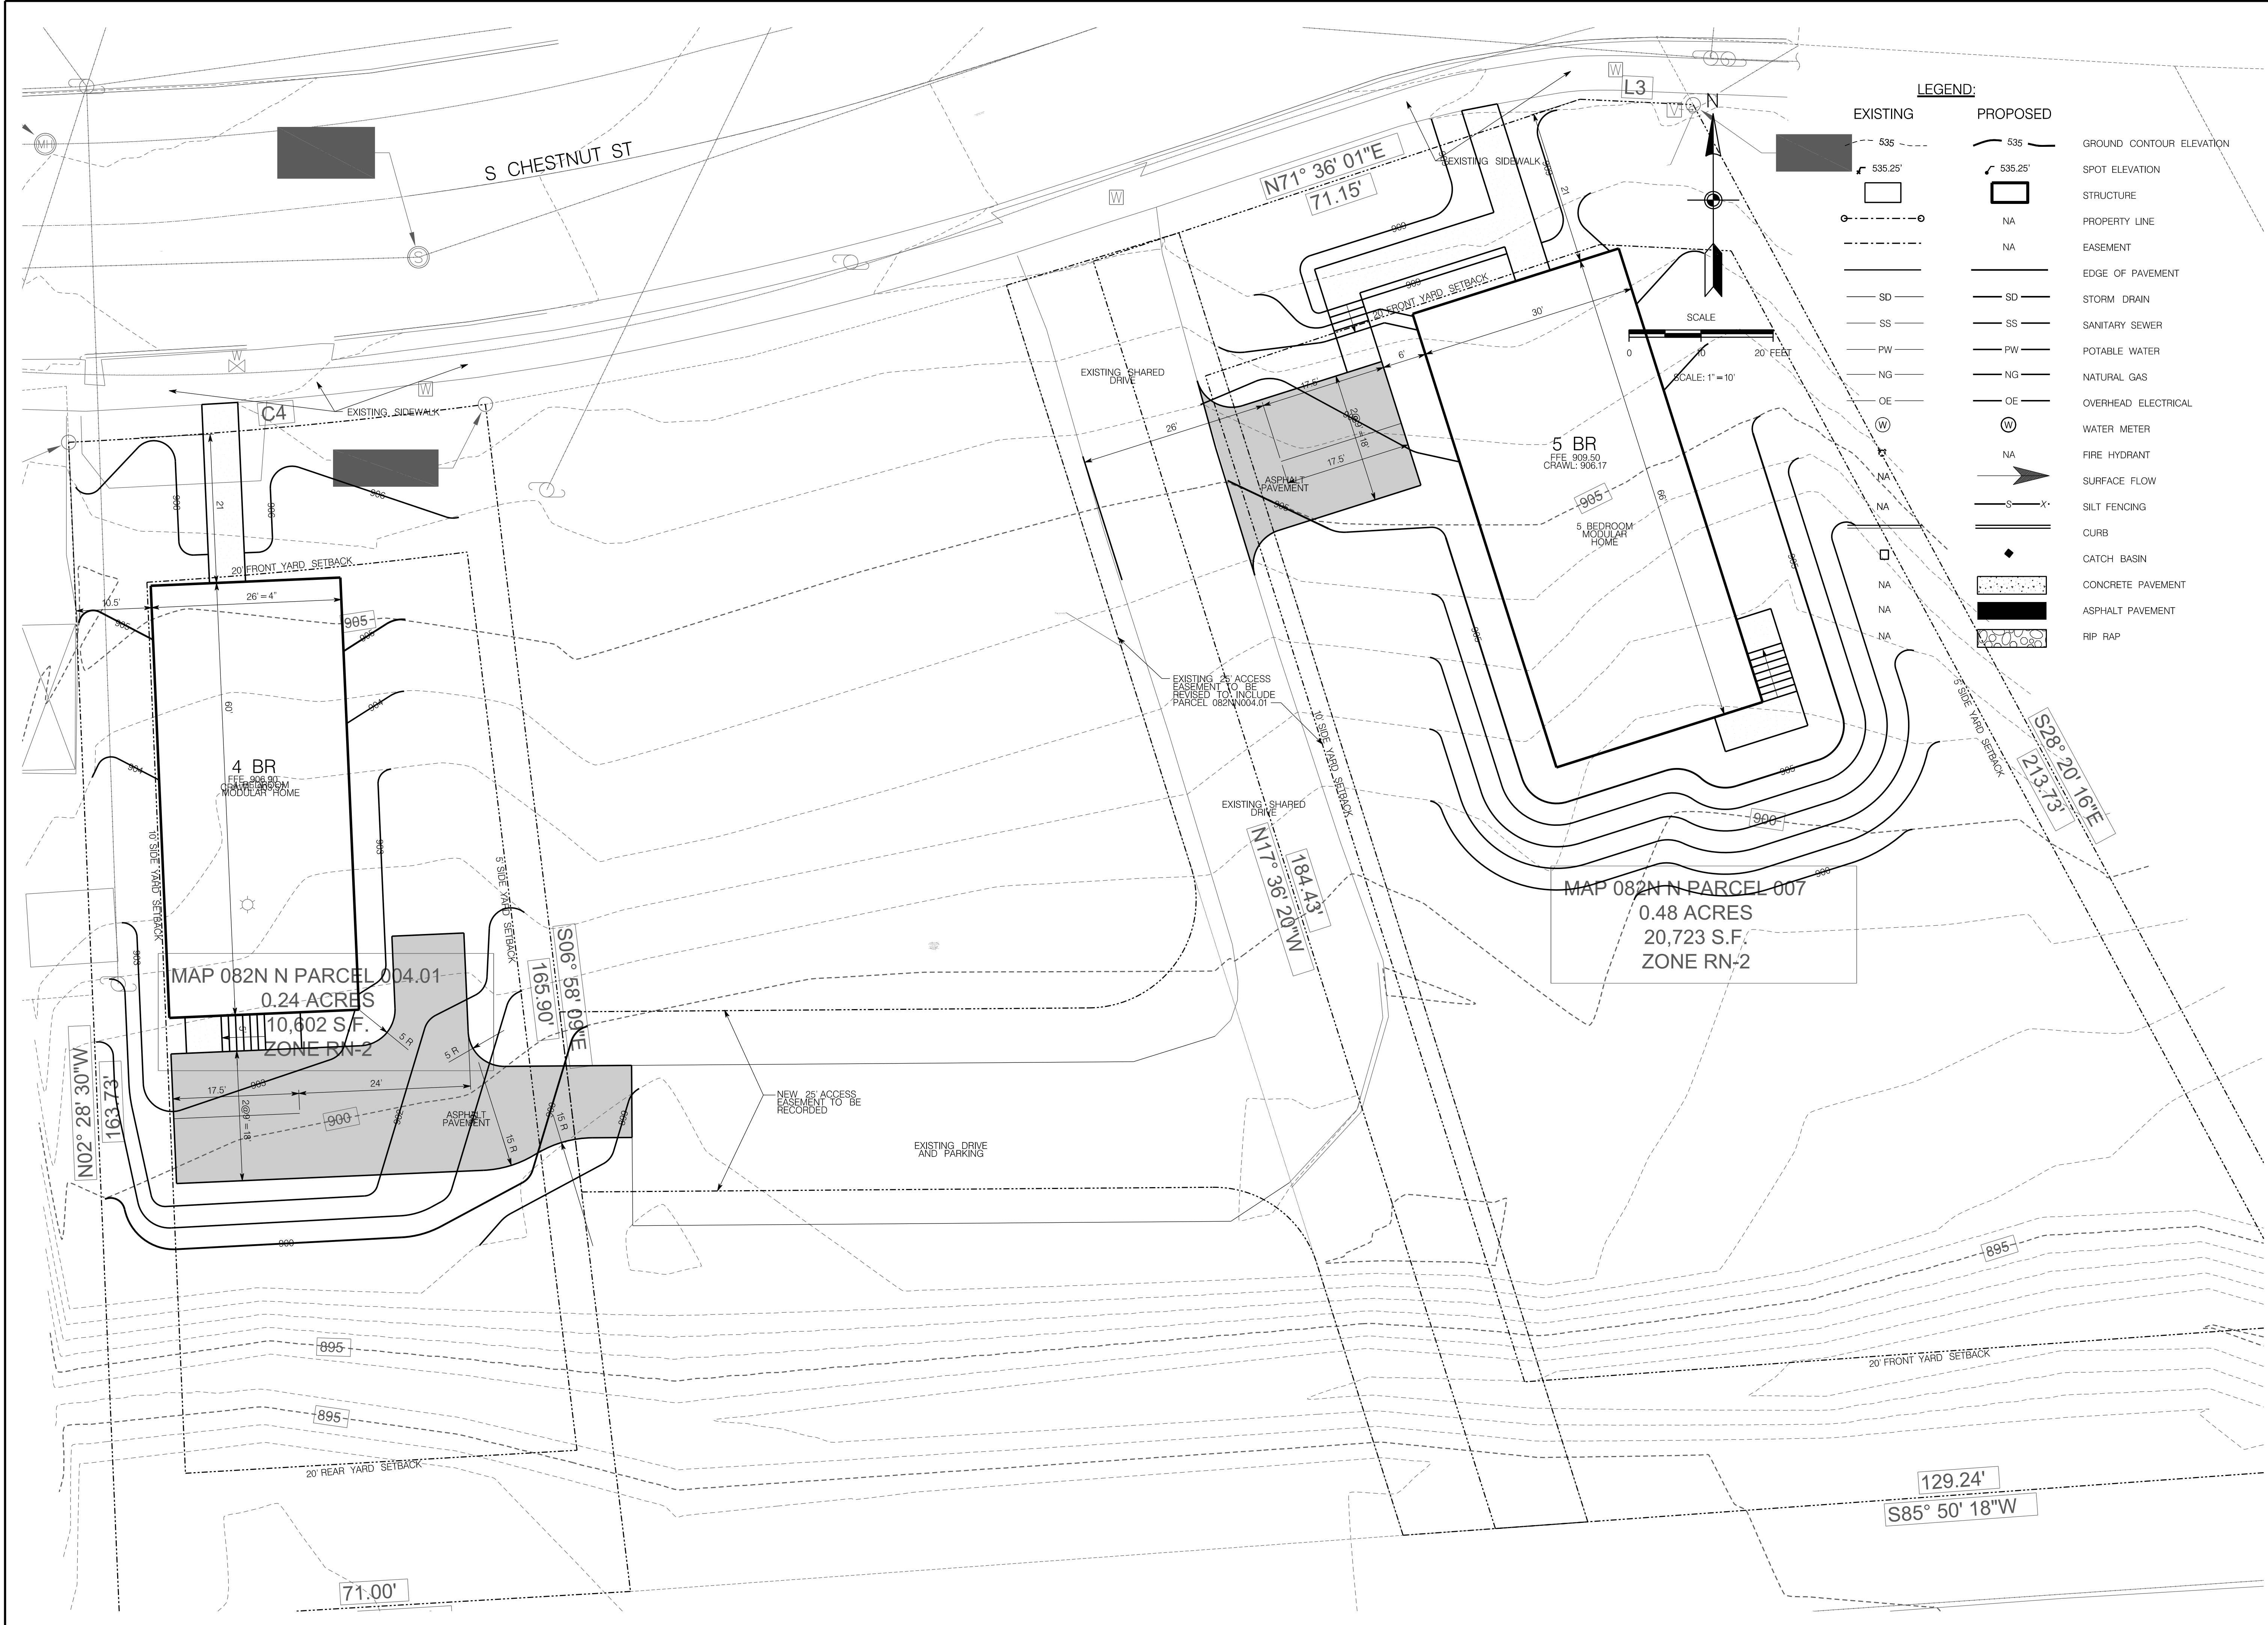

**WILL ROBINSON
& ASSOCIATES**

1248 N. Shorewood Ln
Caryville, TN 37714
wrassociates@bellsouth.net

New Residences for:
KCDC Infill Housing
Knoxville, Tennessee

REVISIONS:

DRAWN: WNR
CHECKED: WNR
DATE: 06.14.2021
FILE NAME:
PROJECT NO:

C1.6
SITE PLAN 6
DRAWING