



MEMBERS OF THE AMERICAN INSTITUTE OF ARCHITECTS

COPYRIGHT 2018 ALL RIGHTS RESERVED  
PRINTED OR ELECTRONIC DRAWINGS AND  
DOCUMENTATION MAY NOT BE REPRODUCED  
IN ANY FORM WITHOUT WRITTEN PERMISSION  
FROM LS3P ASSOCIATES LTD.

REVISIONS:


No.	Description	Date
1	ASI #001A	09/27/2018
2	ASI #003	9/20/18
3	ASI #004	9/28/18
4	ASI #005	9/28/18
5	ASI #006	10/4/18
6	ASI #011	12/18/18

PROJECT: 2201-169090  
DATE: MAY 25, 2018  
DRAWN BY: JML  
CHECKED BY: ART

ROOM SIGNS UPDATE

OVERALL FIRST FLOOR PLAN

A-011

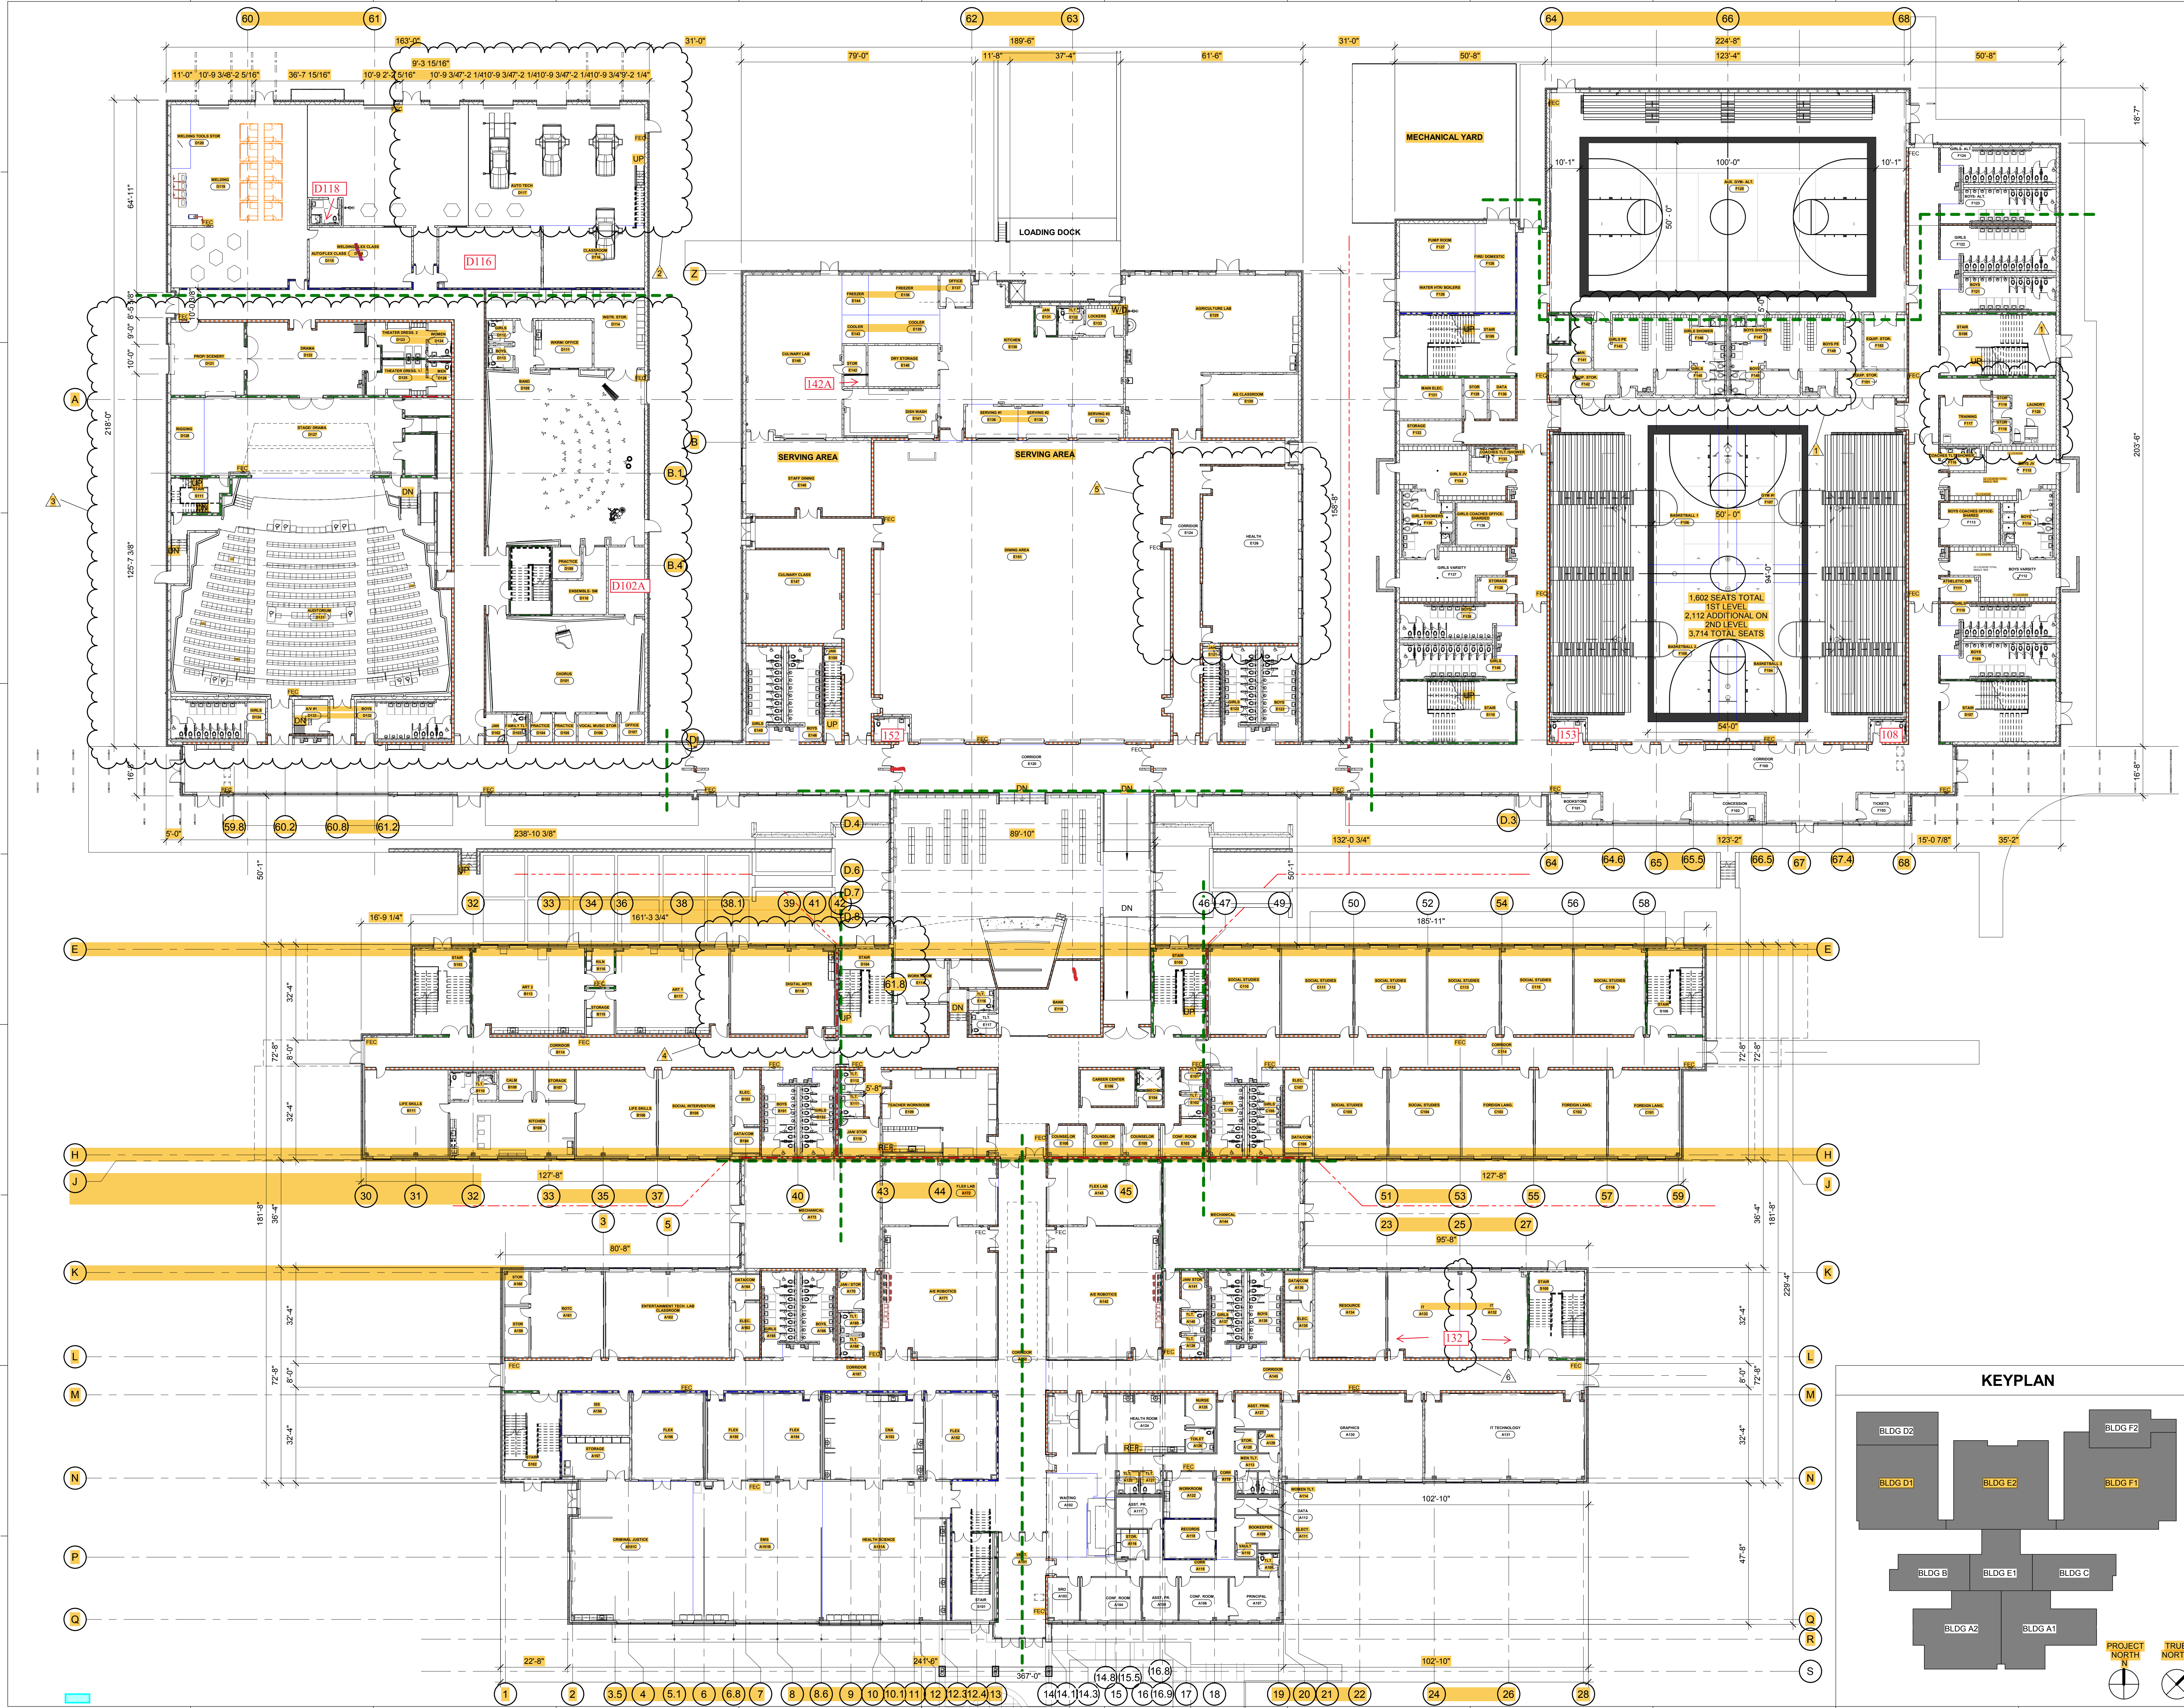

P:\Arch\Drawings\Sullivan County High School\2018\Drawings\Construction Drawings\WRHS\Construction Set Revit files\Arch\_Sullivan High School\_2018\_01\_15\_12-17-18\_attached\_dwg.rvt  
 2018-01-15 12:17:18