




7 Section - Knee Brace (K.B.)
 S2.0 3/4" = 1'-0"

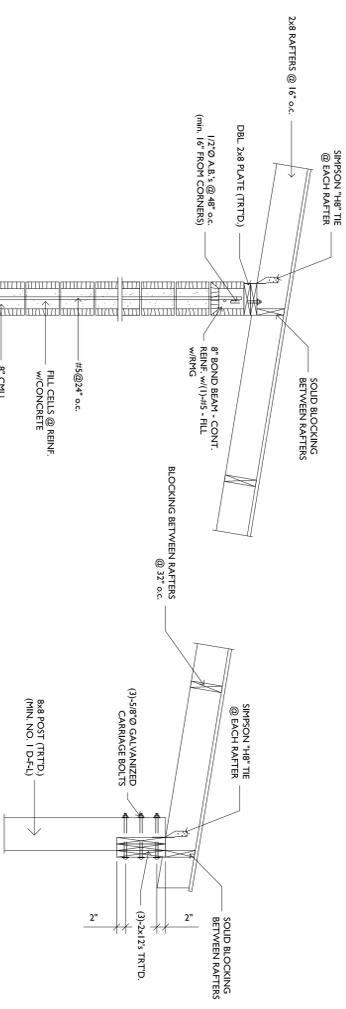


3 Roof Framing Plan
 S2.0 1/4" = 1'-0"

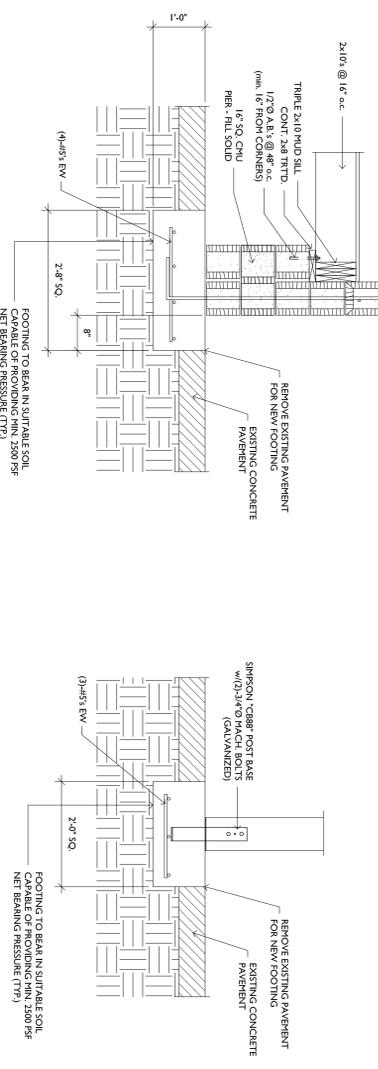


6 Section
 S2.0 3/4" = 1'-0"

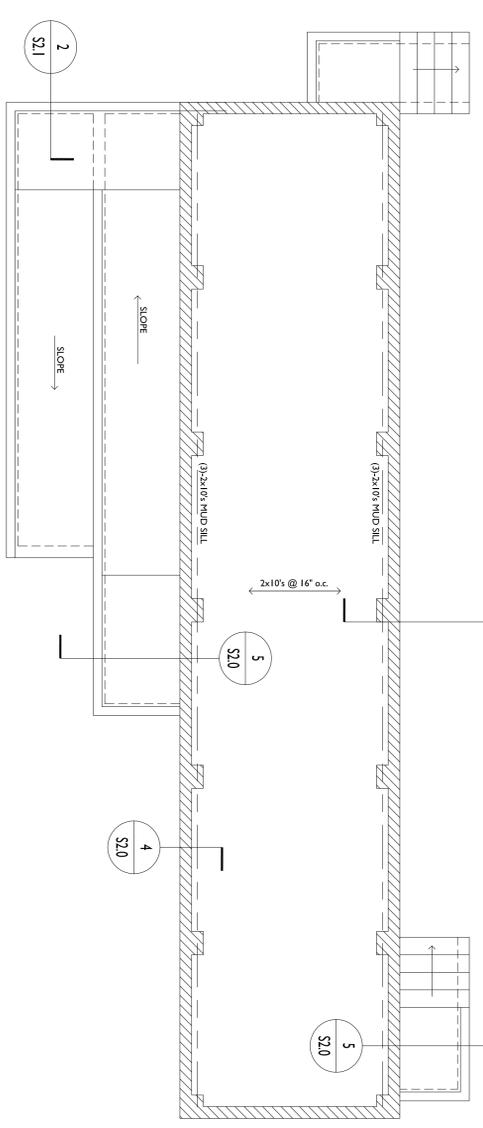


2 Floor Framing & Slab Plan
 S2.0 1/4" = 1'-0"

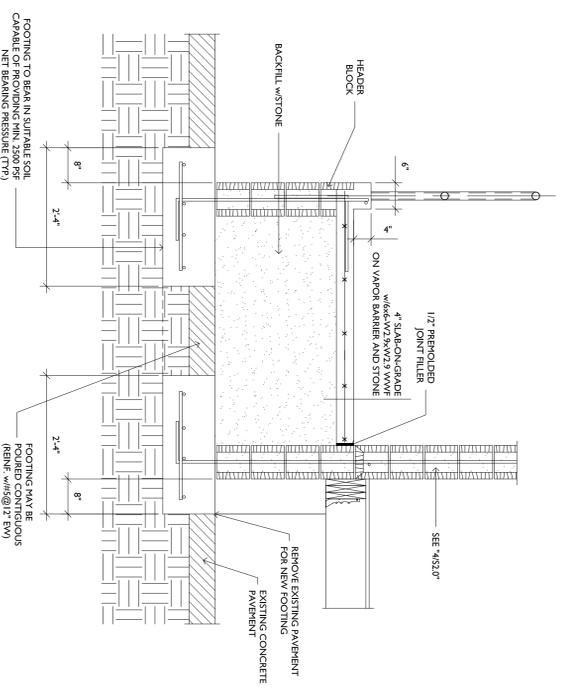

5 Section
 S2.0 3/4" = 1'-0"

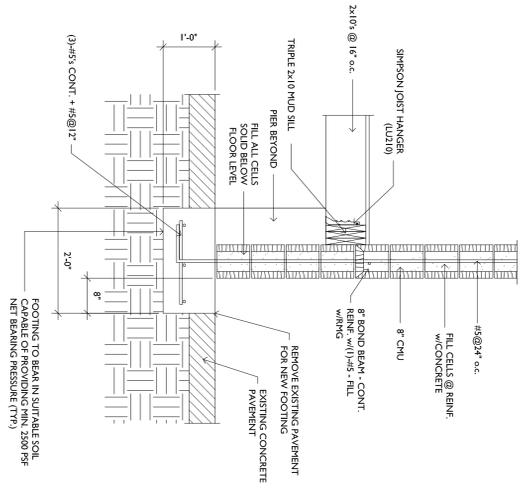

4 Section
 S2.0 3/4" = 1'-0"

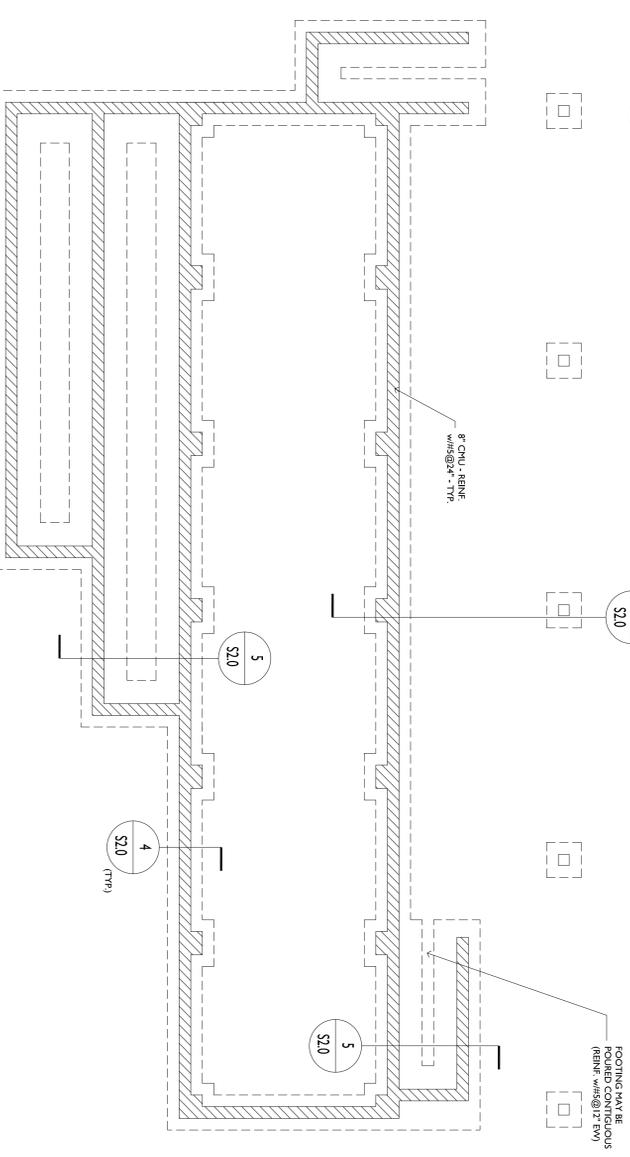

1 Foundation and Slab Plan
 S2.0 1/4" = 1'-0"



Parks Engineering Associates, Inc.
Structural Engineering
 314 S. Pine Street
 PO Box 3281
 Spartanburg, SC 29304
 Phone (864)316-3776
 e-mail swparks@charter.net

Hot Spot Skate Park Building Replacement
 Spartanburg, SC

Revisions

DESCRIPTION	DATE
ISSUE FOR PERMIT	11.22.17

Structural Plans, Sections & Details

DRAWING NUMBER
S2.0