




HENING · VEST · COVEY
architectural corporation
richmond virginia
interior design


DINWIDDIE COUNTY COURTHOUSE
DINWIDDIE COUNTY, VIRGINIA

com. no.:	3422
drawn by:	DSB
checked by:	WTP
date:	FEB 1996
revisions:	

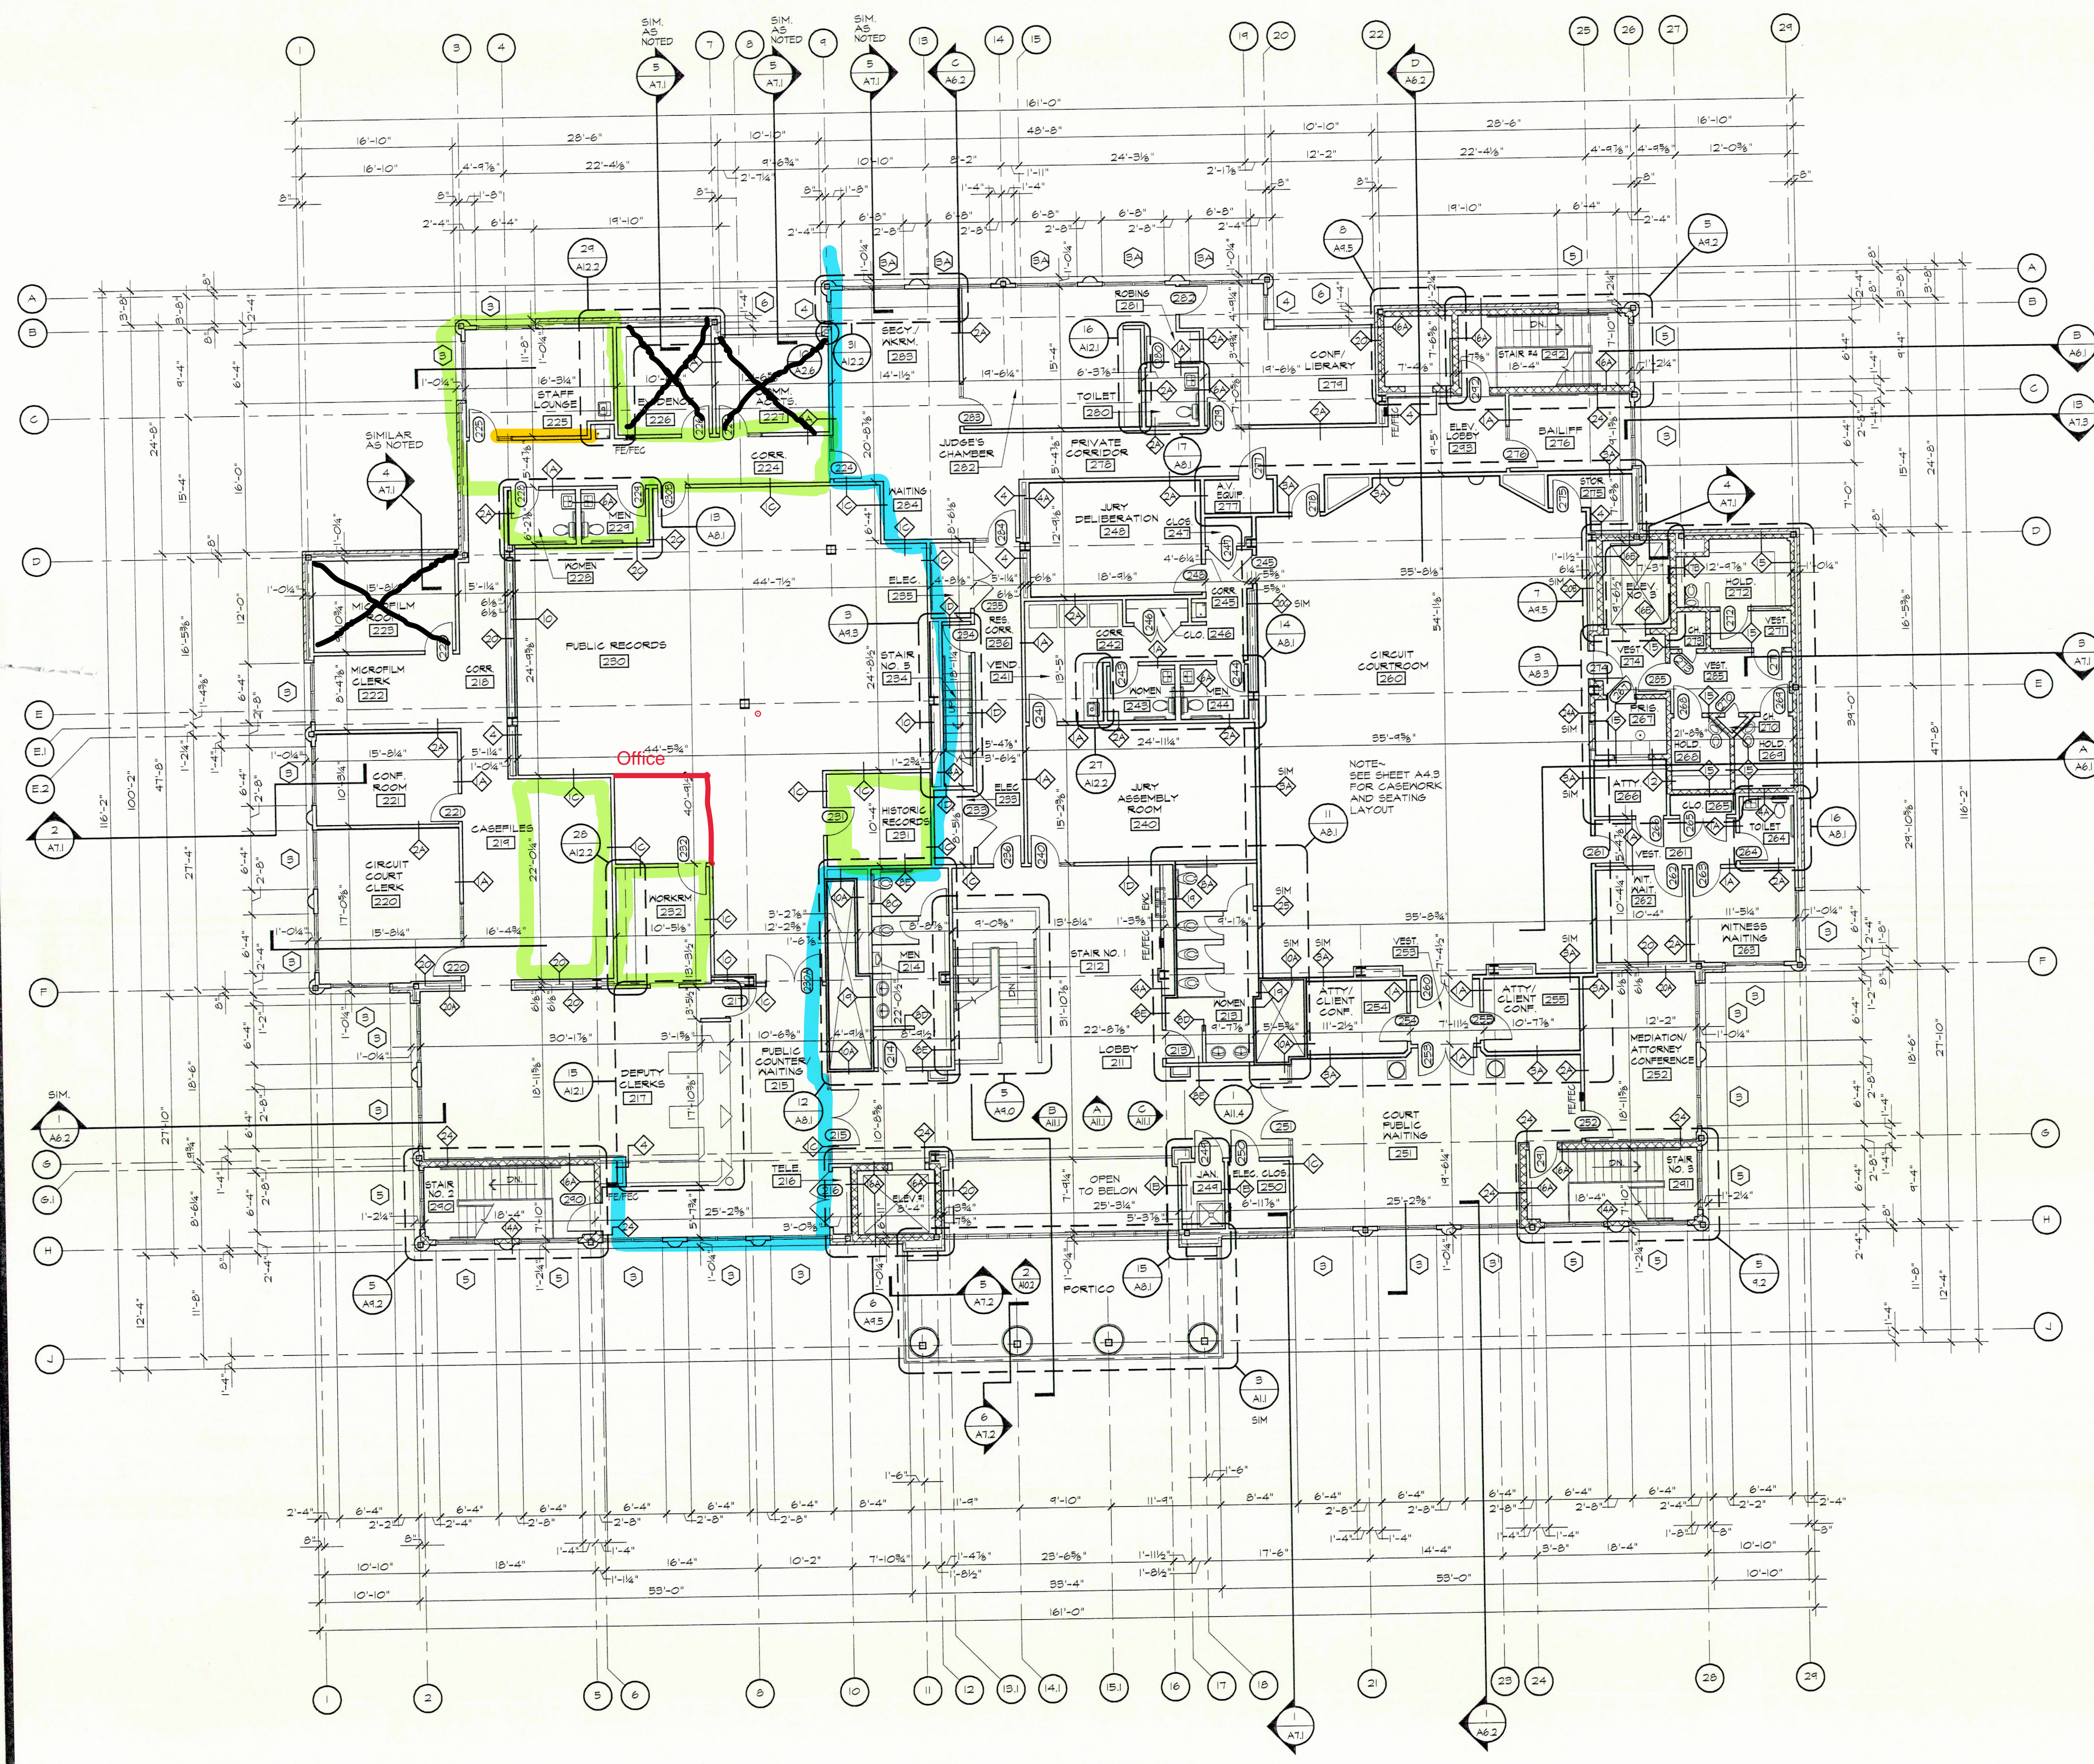


- GENERAL NOTES~
- PARTITIONS ARE TYPE \diamond U. N. O.
 - INTERIOR DIMENSIONS ARE TO FACE OF STUD OR FACE OF CMU.


SECOND FLOOR PLAN
SCALE ~ 1/8" = 1' - 0"

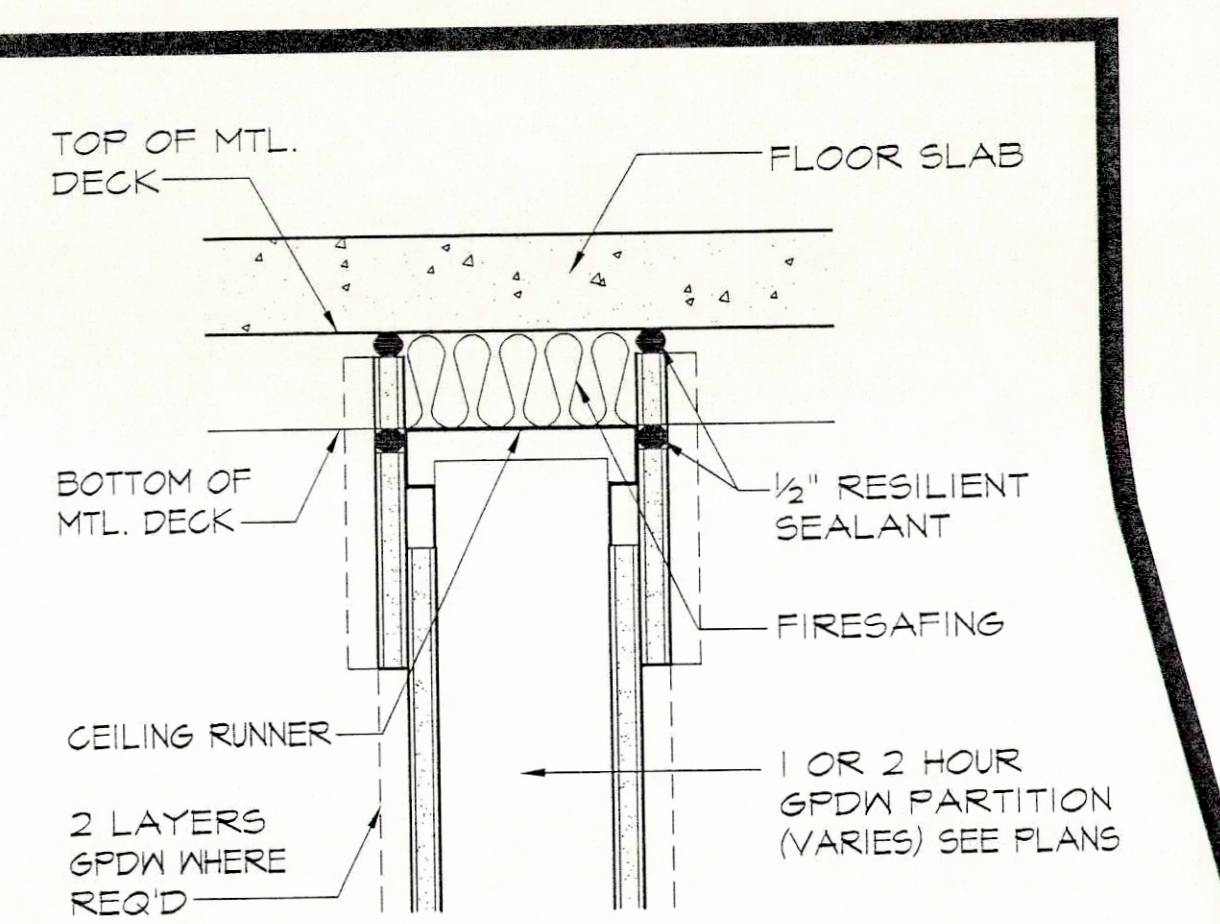

1 DETAIL
TOP OF RATED GFDN PARTITION
NO SCALE

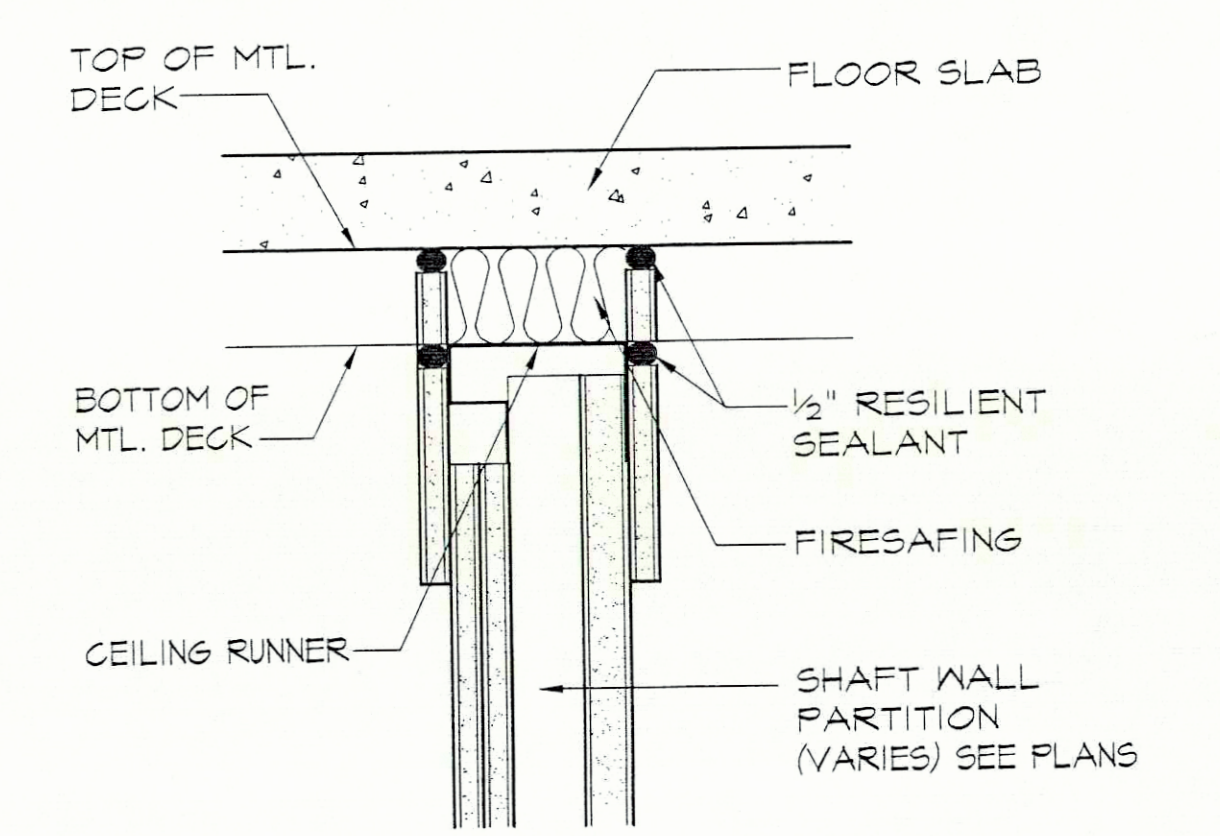

2 DETAIL
TOP OF RATED SHAFT WALL
NO SCALE

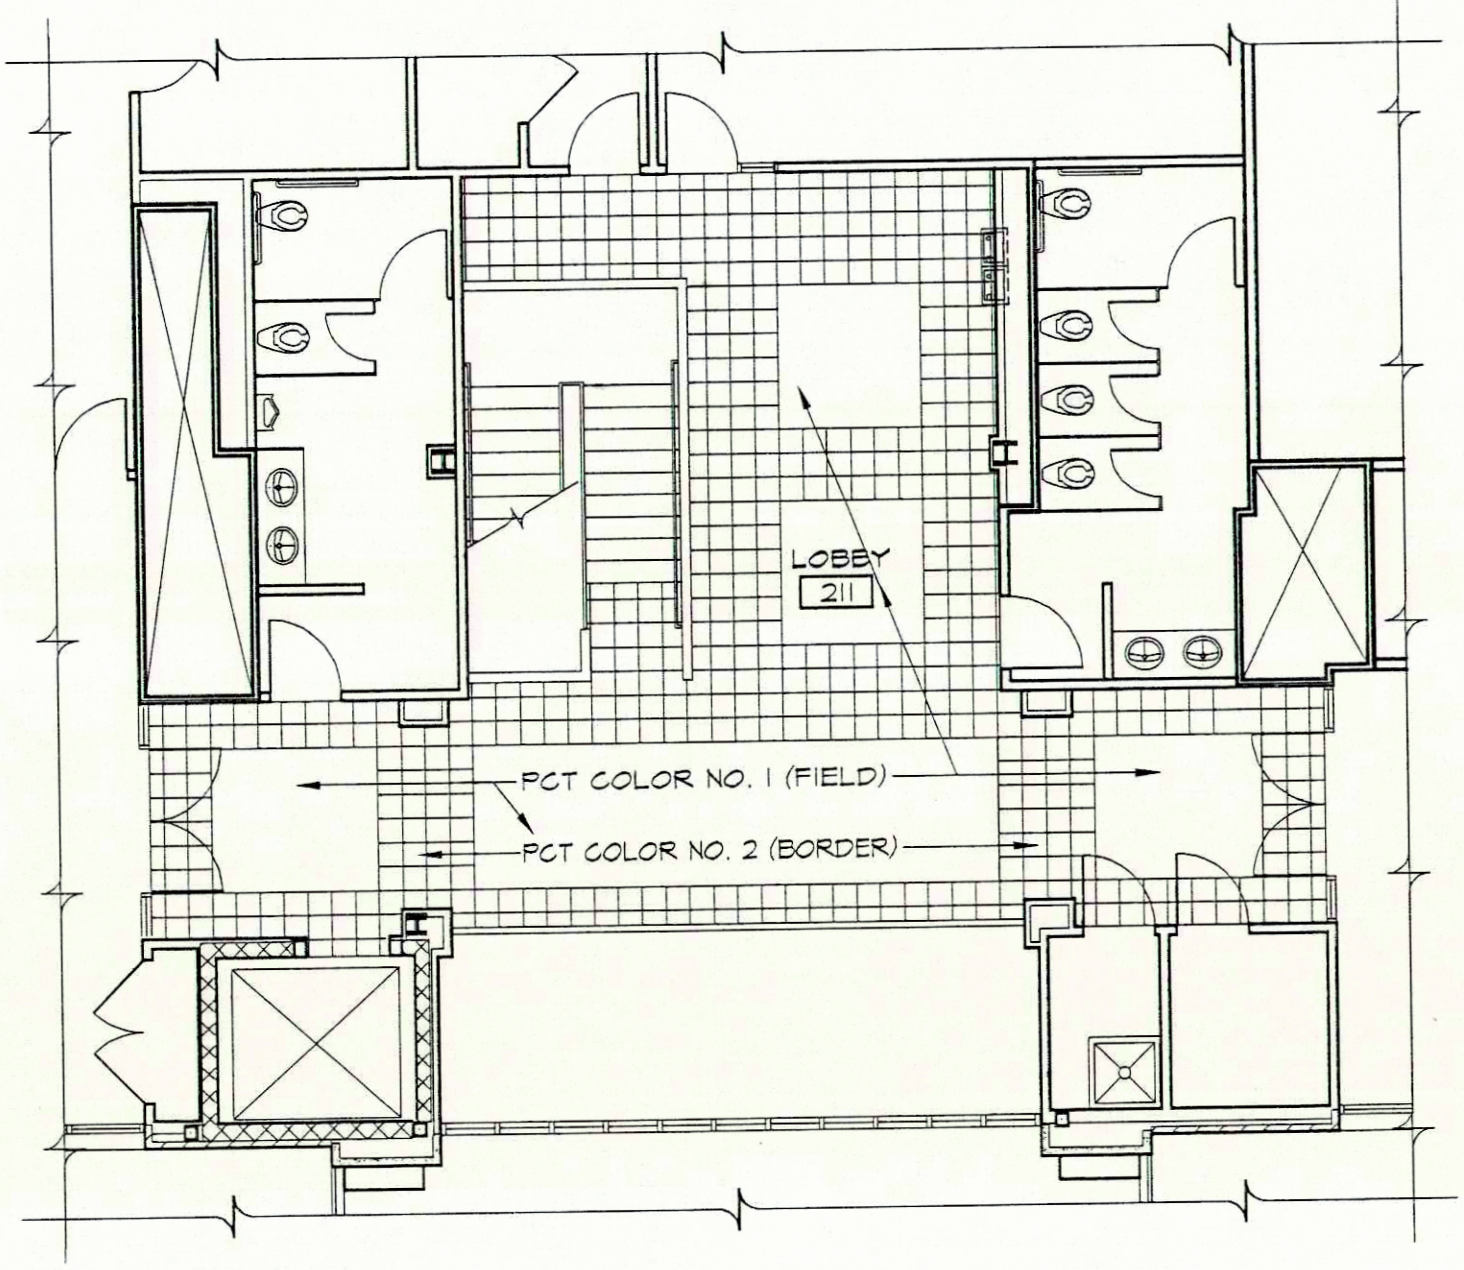

FLOOR TILE PATTERN
SCALE ~ 1/8" = 1' - 0"

A2.3