




3N L1 - 143 GROUP STUDY ROOM (SM) 1/4" = 1'-0"
3E
3S
3W
2N L1 - WRITING CENTER STORAGE 142 1/4" = 1'-0"
2E
2S
2W
1N L1 - WRITING CENTER OFFICE 141 1/4" = 1'-0"
1E
1S
1W

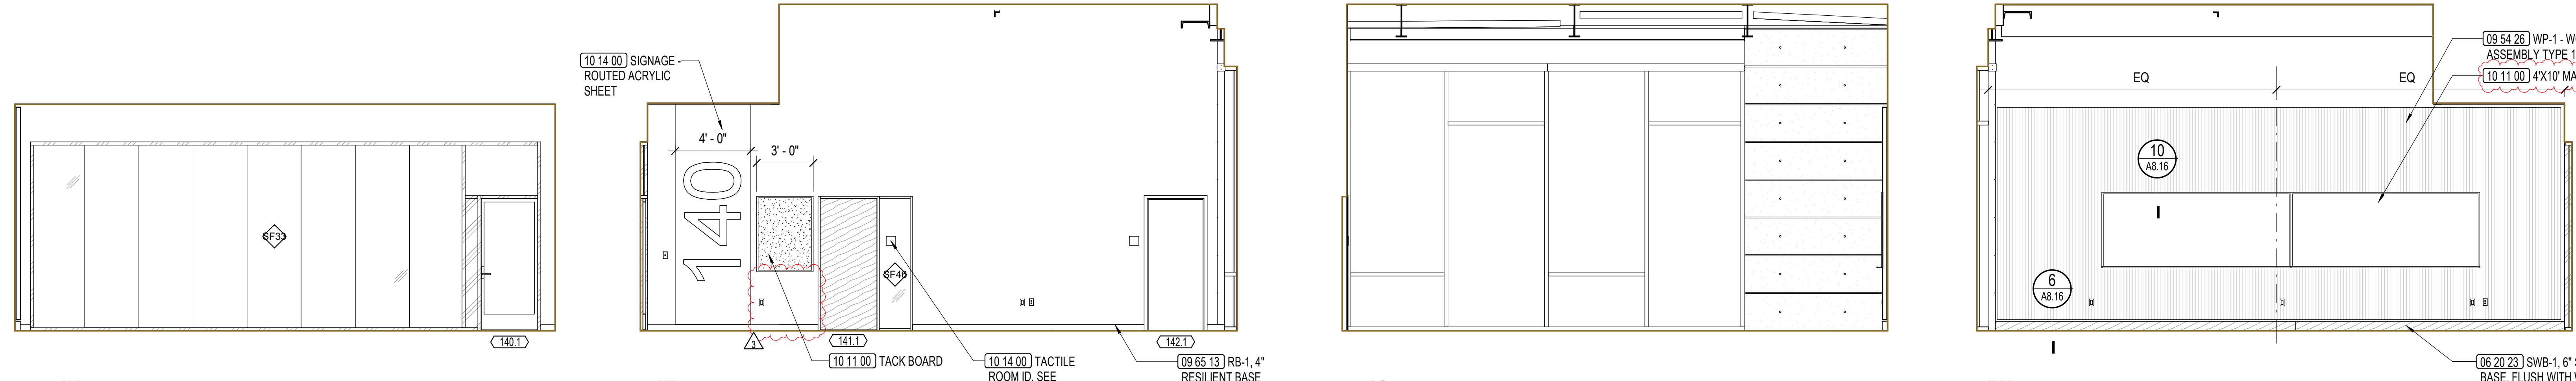


4N L1 - WRITING CENTER DROP-IN LAB 140 1/4" = 1'-0"
4E
4S
4W

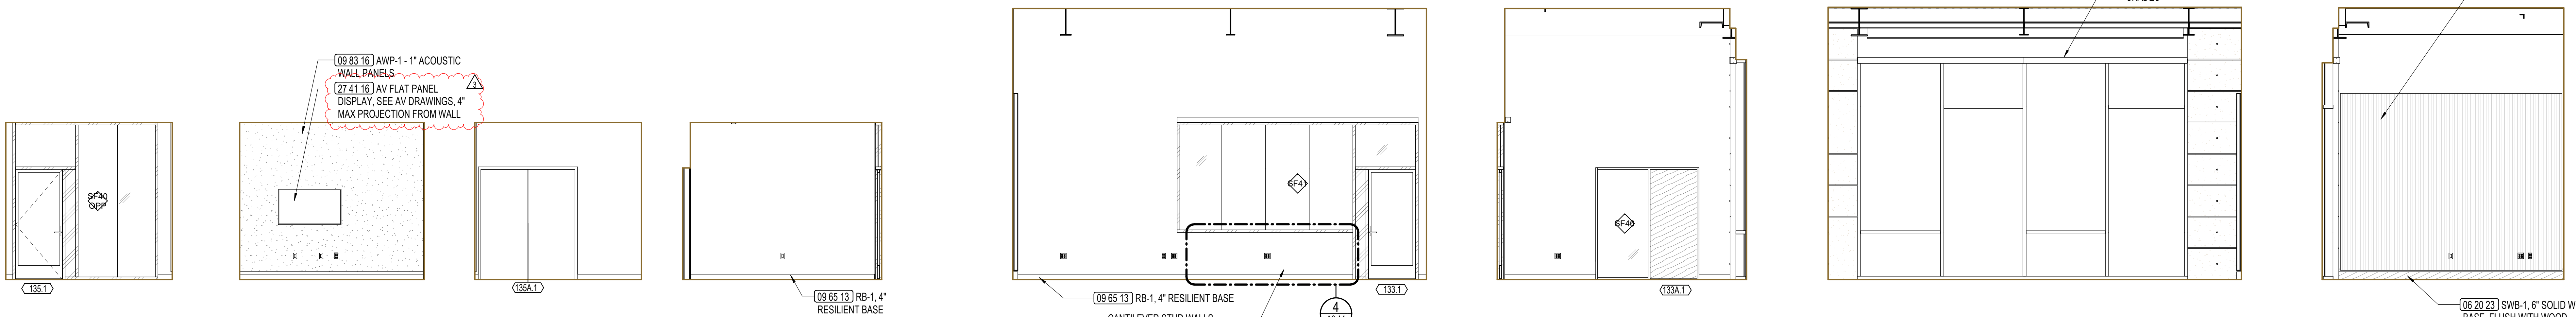

6N L1 - GROUP STUDY ROOM (MD) 135 1/4" = 1'-0"
6E
6S
6W
5N L1 - MATH TESTING ROOM 133 1/4" = 1'-0"
5E
5S
5W

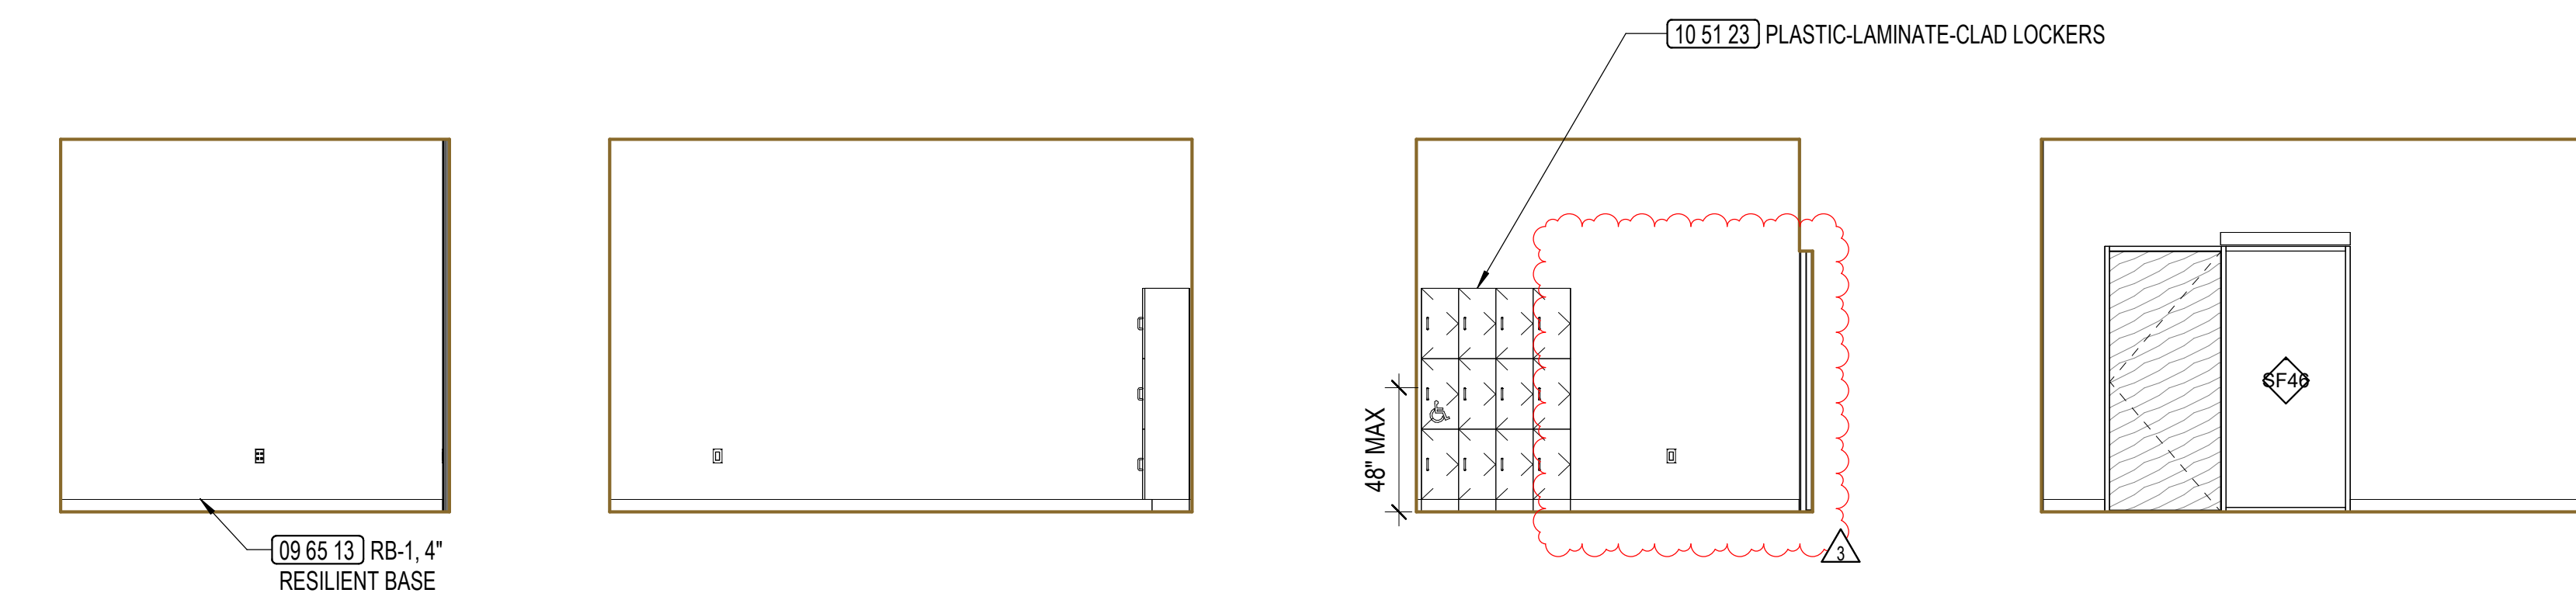

7N L1 - MATH TESTING SUPPORT 133A 1/4" = 1'-0"
7E
7S
7W

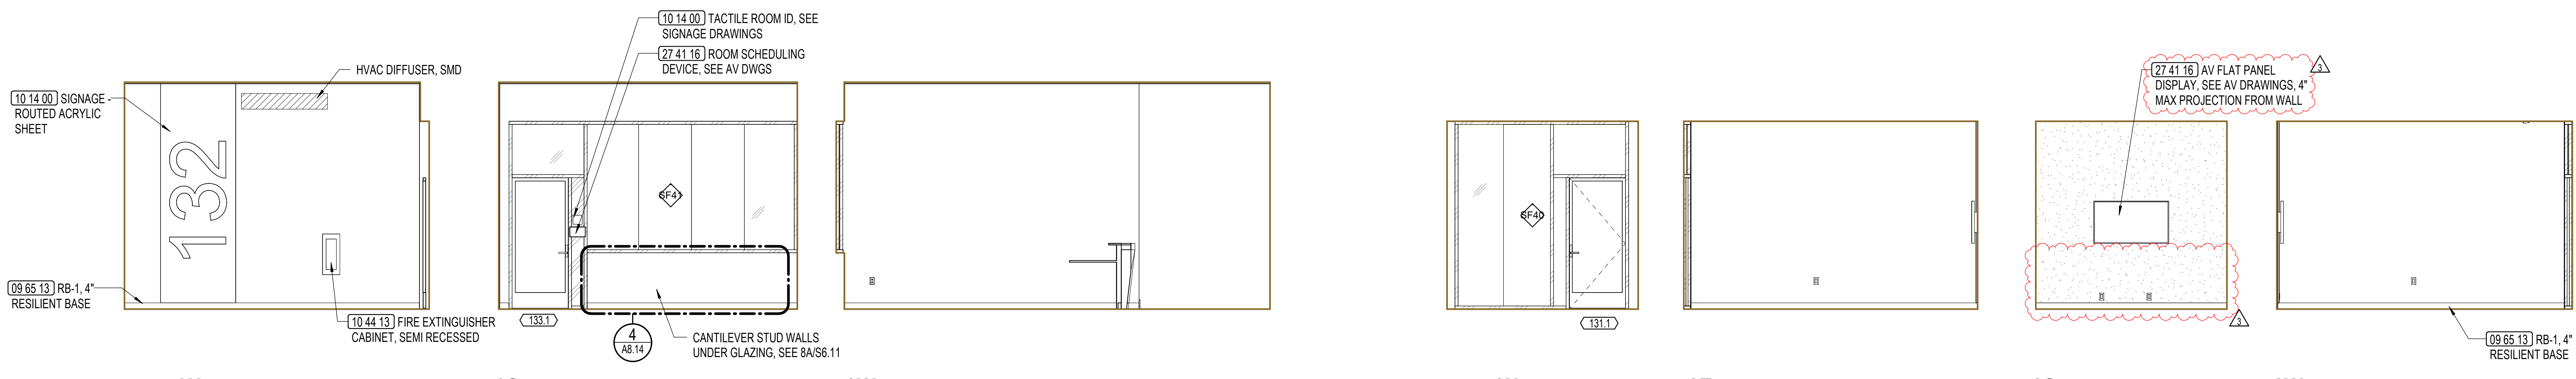

9N L1 - MATH RECEPTION ROOM 132 1/4" = 1'-0"
9S
9W
8N L1 - GROUP STUDY ROOM (MD) 131 1/4" = 1'-0"
8E
8S
8W

GENERAL NOTES

- 1. SEE FLOOR PLANS FOR DOOR IDENTIFICATION
- 2. SEE LAYOUT PLANS FOR PARTITION IDENTIFICATION
- 3. SEE SHEET A2.51 FOR DOOR SCHEDULE
- 4. SEE M4 SERIES FOR STAIR AND ELEVATOR SHEETS
- 5. SEE SHEET A8.10 FOR INTERIOR WALL PARTITION TYPES
- 6. SEE SHEET A8.16 FOR WALL FINISH ASSEMBLIES
- 7. SEE SHEETS A8.51 & A8.52 FOR INTERIOR STOREFRONT AND WINDOW TYPES
- 8. SEE SHEET A8.70 FOR CASEWORK TYPES
- 9. SEE A9.10 FOR ROOM FINISH SCHEDULE
- 10. APPLY 09666 INTUMESCENT FIREPROOFING TO ALL EXPOSED STEEL STRUCTURE, INCLUDING COLUMNS, BEAMS, AND ATTACHMENTS TYP. SPRAY PRIMARY STRUCTURAL STEEL MEMBERS HIDDEN FROM VIEW WITH 078100 APPLIED CEMENTITIOUS FIREPROOFING
- 11. SEE STRUCTURAL DRAWINGS FOR BACKING DETAILS

KEYNOTE LEGEND

Key Value	Keynote Text
06 20	08 20 23 SWB-1, 6" SOLID WOOD BASE, FLUSH WITH WOOD GRILLE PANEL
08 41 28.A1	08 41 28 STOREFRONT DOOR
09 54 26.WP1	09 54 26 WP-1 - WOOD PANEL ASSEMBLY TYPE 1
09 65 13.A2	09 65 13 RB-1, 4" RESILIENT BASE
09 65 16.A1	09 65 16 AWP-1, 1" ACOUSTIC WALL PANELS
10 11 00.A5	10 11 00 4'X10' MARKER BOARD
10 11 00.B1	10 11 00 TACK BOARD
10 14 00.A1	10 14 00 SIGNAGE - ROUTED ACRYLIC SHEET
10 14 00.C1	10 14 00 TACTILE ROOM ID, SEE SIGNAGE DRAWINGS

KEYNOTE LEGEND

Key Value	Keynote Text
10 44 13.A3	10 44 13 FIRE EXTINGUISHER CABINET, SEMI RECESSED
10 51 23	10 51 23 PLASTIC-LAMINATE-CLAD LOCKERS
10 56 13	10 56 13 METAL STORAGE SHELVING, SEE SHELVING PLANS
11 51 23.A2	11 51 23 SHELVING UNIT, SEE SHELVING PLANS
12 24 13	12 24 13 ROLLER WINDOW SHADES
27 41 16.A7	27 41 16 ROOM SCHEDULING DEVICE, SEE AV DWGS
28 41 16.A9	27 41 16 AV FLAT PANEL DISPLAY, SEE AV DRAWINGS, 4" MAX PROJECTION FROM WALL

LEGEND

WOOD FINISHES
SEE A8.16 FOR WOOD WALL FINISH DETAILS.

MISC FINISHES
FABRIC WRAPPED PANEL

MISCELLANEOUS
FIRE EXTINGUISHER CABINET

WOOD GRILLE
WOOD MICROPERF PANEL
WOOD FINISH