




3 BIOTREATMENT PLANTER WALL - ELEVATION
SCALE: 1/2" = 1'-0"

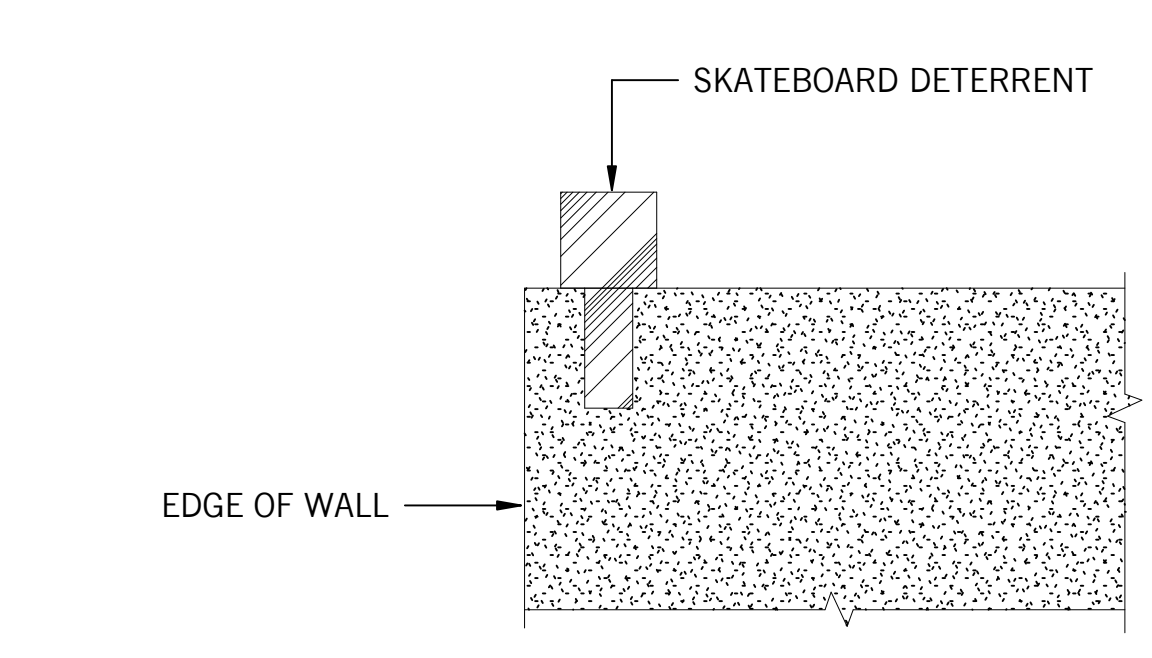


5 SKATE DETERRENT - SECTION
SCALE: 6" = 1'-0"

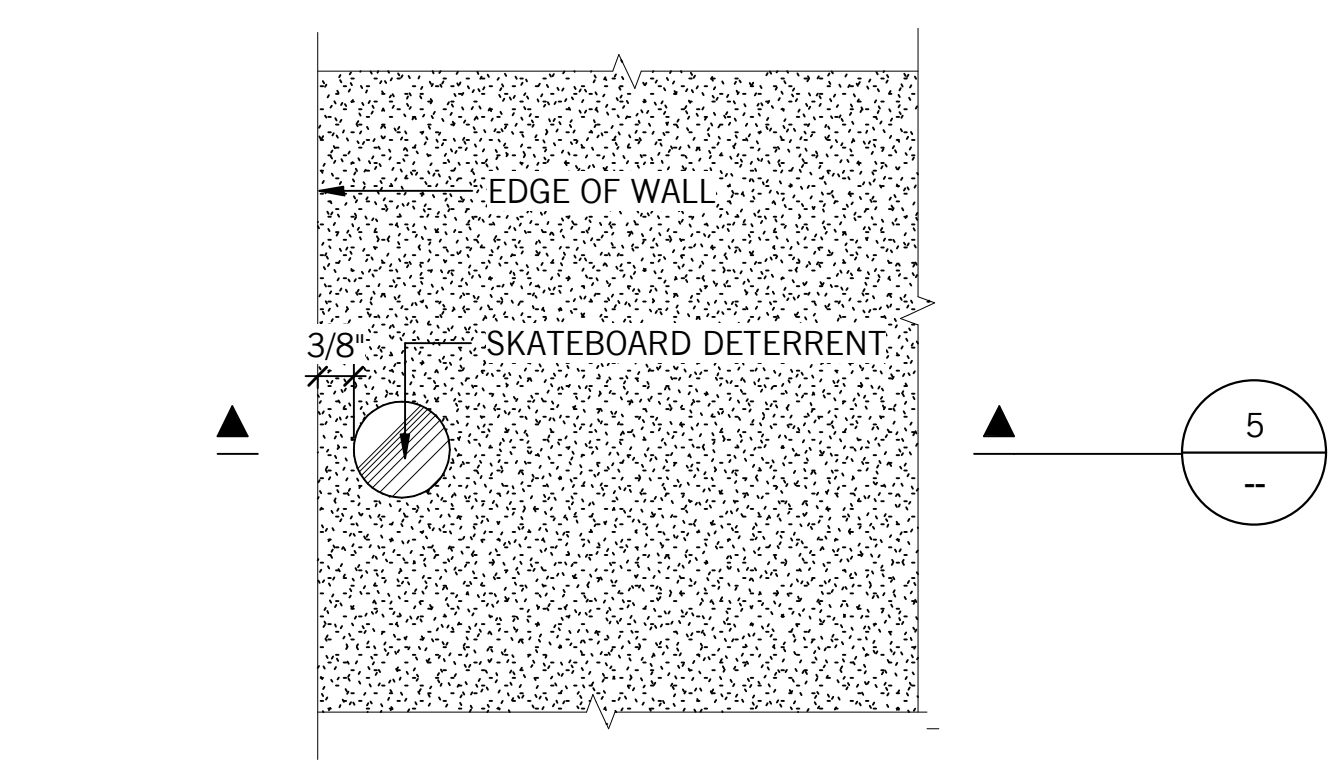

4 SKATE DETERRENT - PLAN
SCALE: 6" = 1'-0"

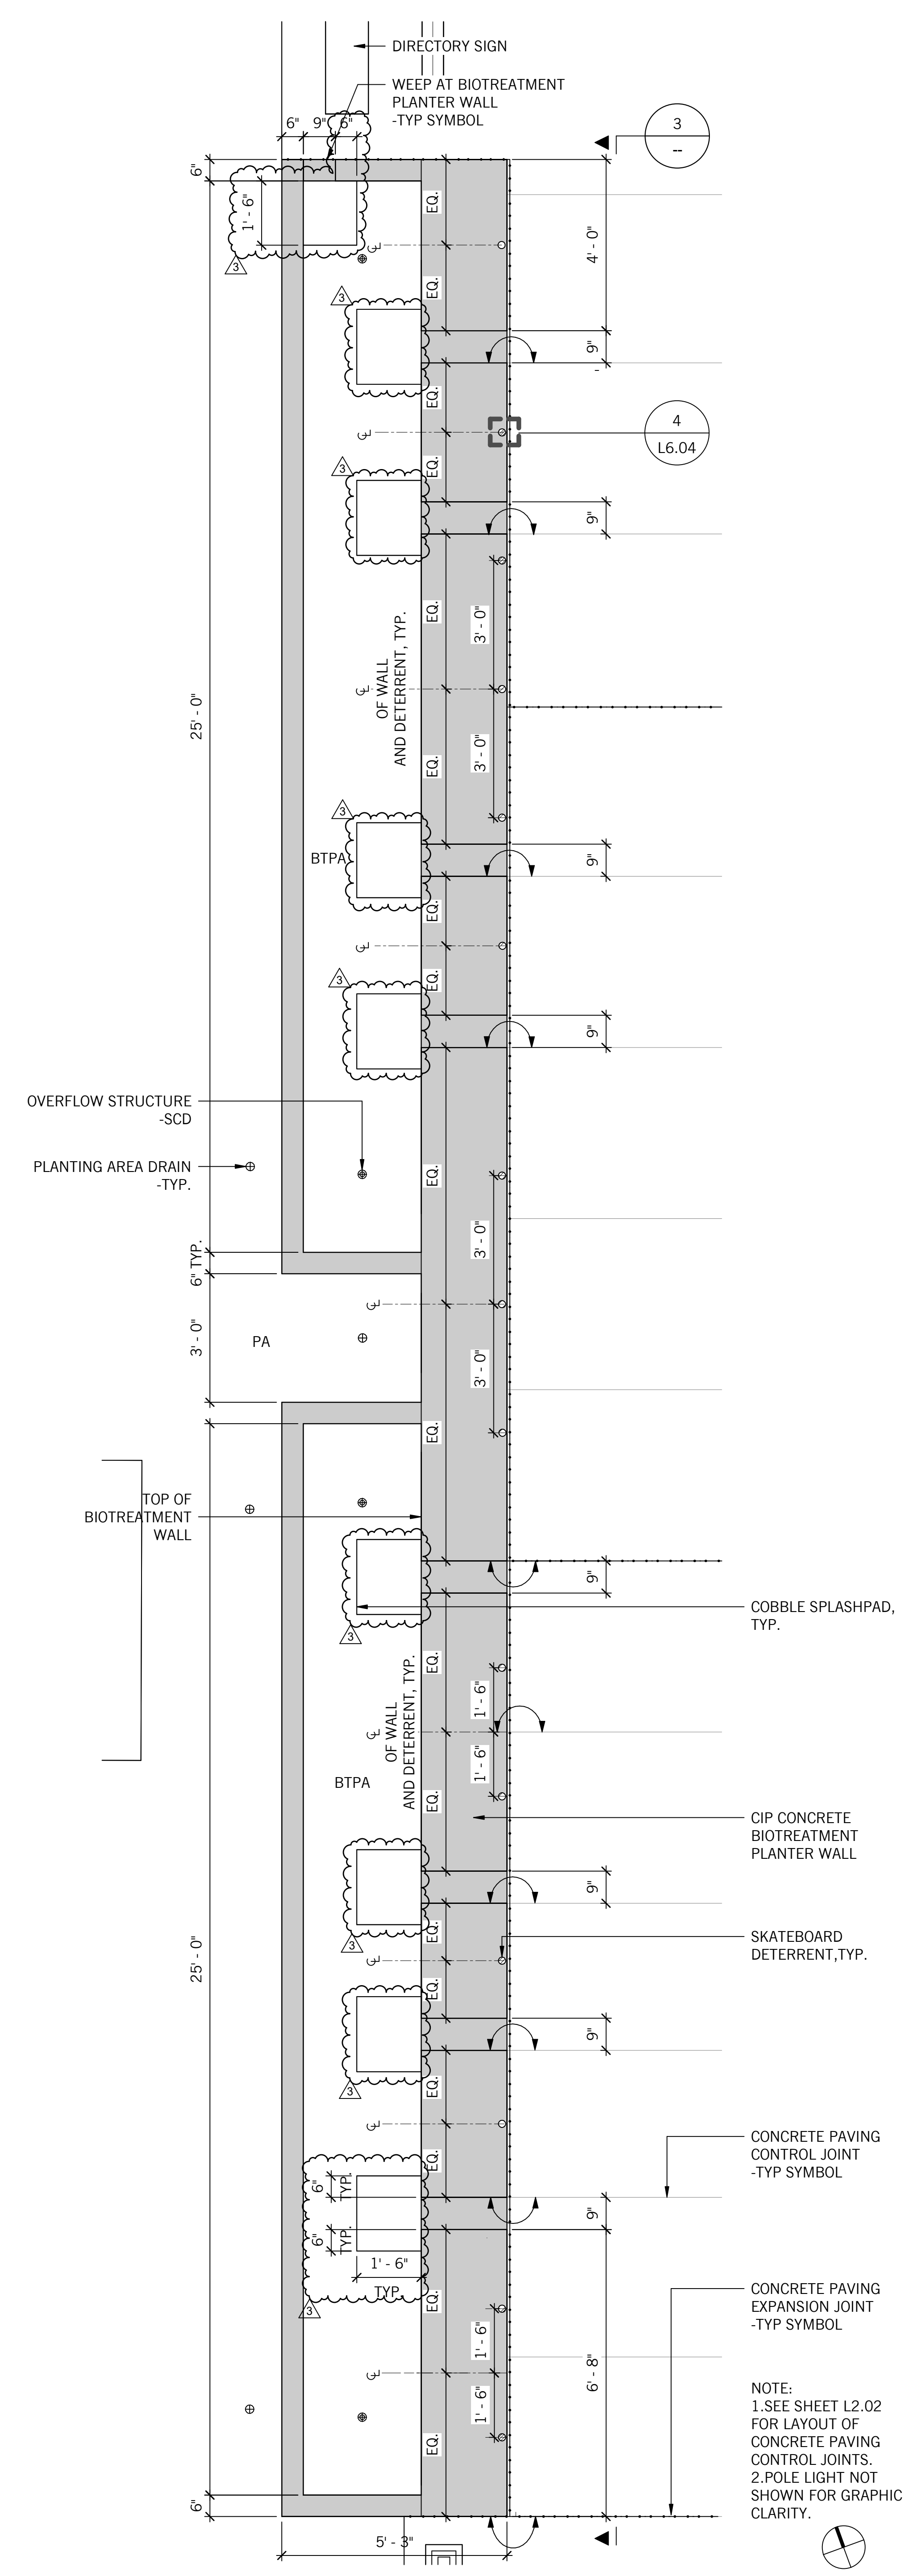

2 BIOTREATMENT PLANTER WALL AT ENTRY - ENLARGED LAYOUT PLAN
SCALE: 1/2" = 1'-0"

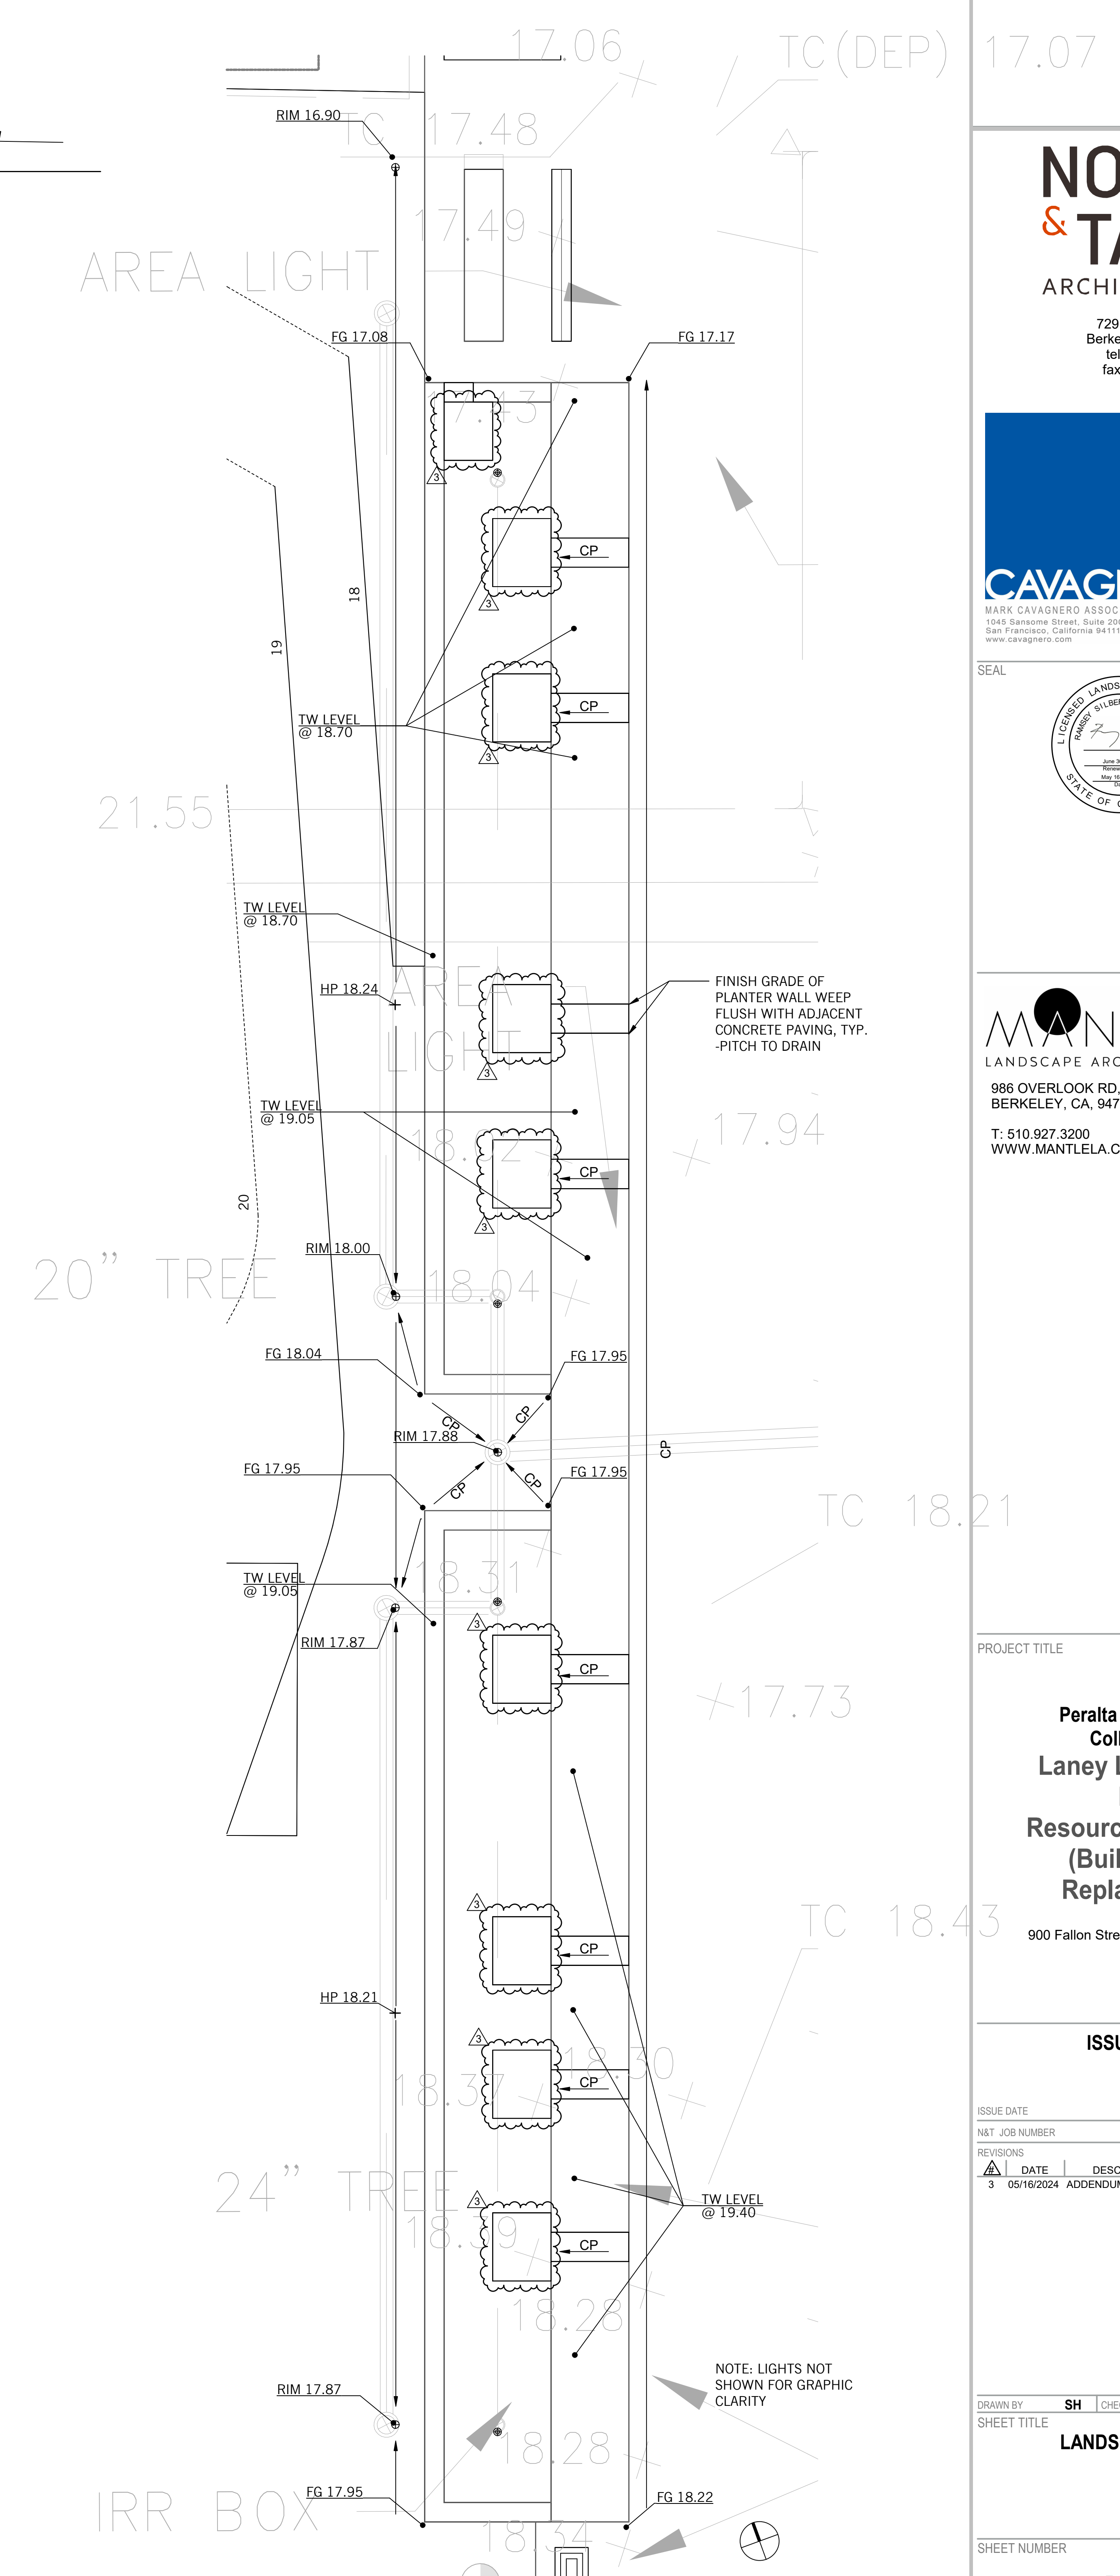

1 BIOTREATMENT PLANTER WALL AT ENTRY - ENLARGED GRADING PLAN
SCALE: 1/2" = 1'-0"

APPROVALS

NOLL & TAM
ARCHITECTS
729 Heinz Avenue
Berkeley, CA 94710
tel 510.542.2200
fax 510.542.2201

CAVAGNERO
MARK CAVAGNERO ASSOCIATES ARCHITECTS
1845 Katherine Street, Suite 200
San Francisco, California 94111
www.cavagnero.com

SEAL

MANTLE
LANDSCAPE ARCHITECTURE
986 OVERLOOK RD.
BERKELEY, CA. 94708
T: 510.927.3200
WWW.MANTLELA.COM

PROJECT TITLE

**Peralta Community College District
Laney Library & Learning Resource Center
(Building 100 Replacement)**
900 Fallon Street, Oakland, CA 94607

ISSUE FOR BID

ISSUE DATE: 03/1/2023
SHEET JOB NUMBER: 21942

REVISIONS	DATE	DESCRIPTION
3	05/16/2024	ADDENDUM 03

DRAWN BY: SH CHECKED BY: RS
SHEET TITLE: **LANDSCAPE WALL DETAILS**

SHEET NUMBER: **L6.04**

5/14/2024 11:43:32 AM Autodesk Docs\PCDD\Laney Library_L2\PCDD\Laney Library_LRC_LANDSCAPE_2021.rvt