


ISSUE DATE	03/19/23
NAT. JOB NUMBER	21942
REVISIONS	
DATE	DESCRIPTION
3/05/16/2024	Addendum No. 03

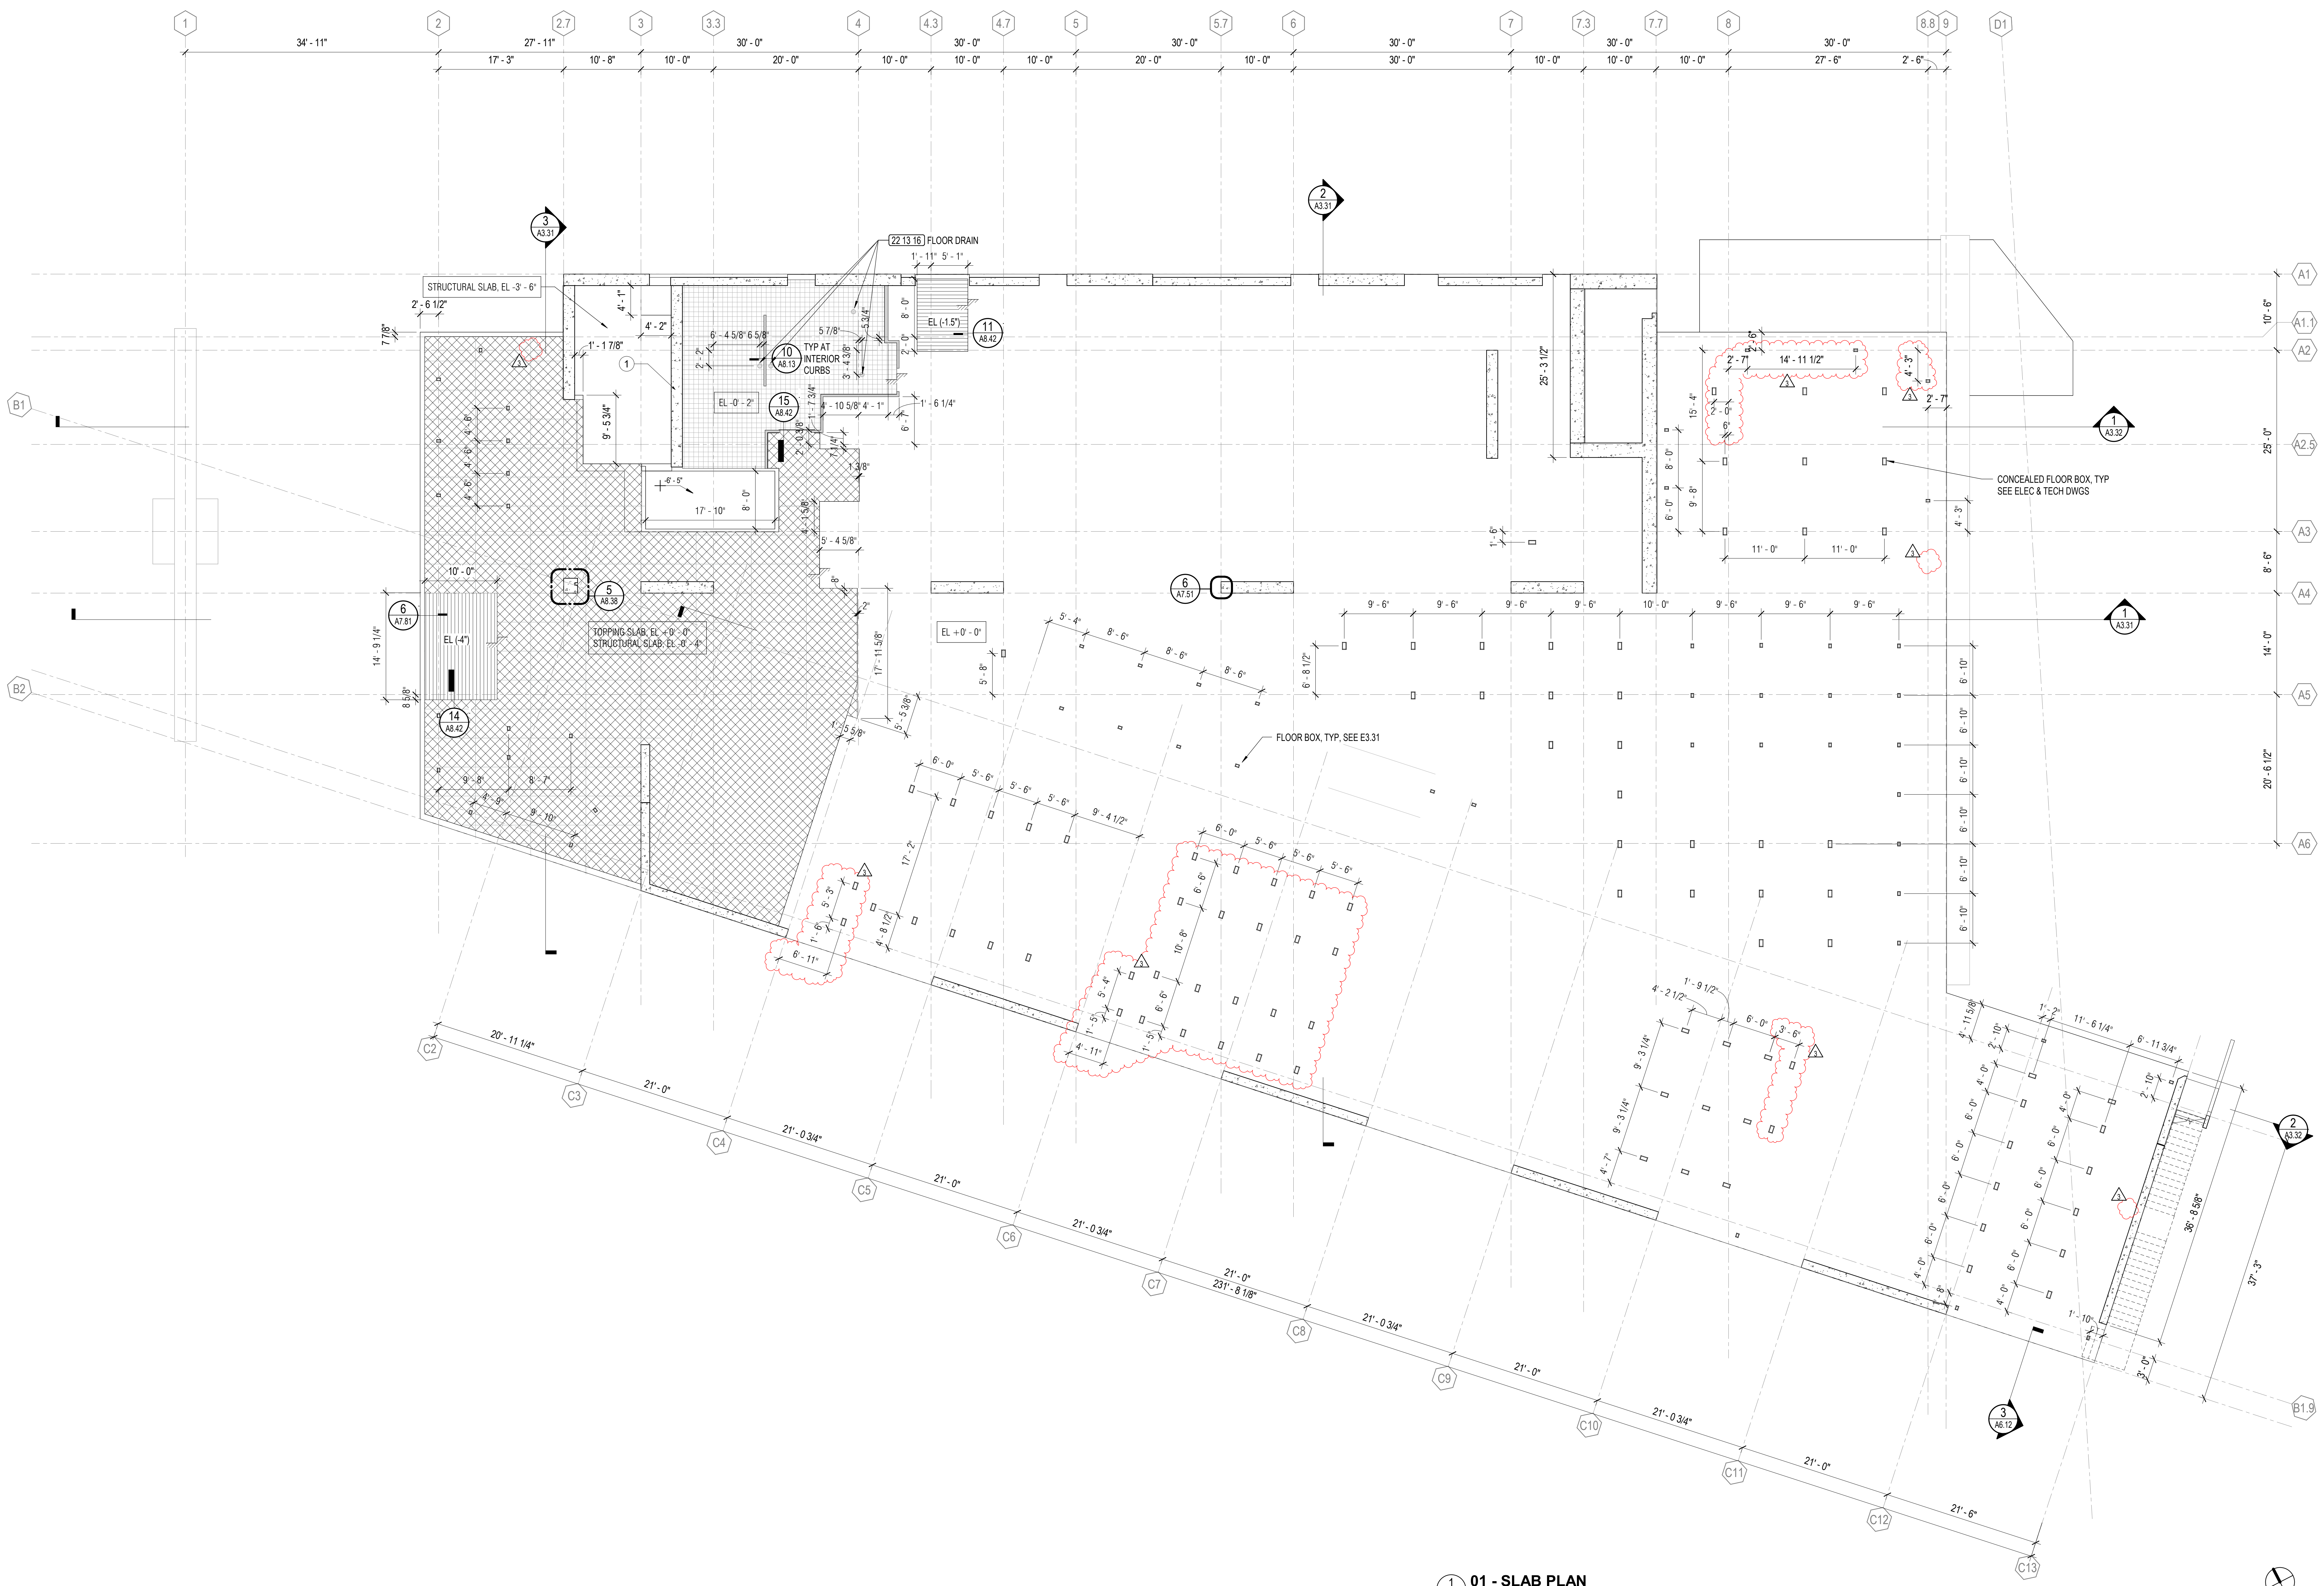

01 - SLAB PLAN
1/8" = 1'-0"

SHEET NOTES

- # DENOTES SHEET NOTE
- 1 CONCRETE WALL IN PIPE ENTRY ROOM TO SERVE AS CONCRETE MOCK-UP

SLAB PLAN LEGEND

- [Symbol] STRUCTURAL CONCRETE SLAB 0'-0", SSD SMOOTH FLOAT FINISH UNDER FINISHED FLOOR SYSTEM
- [Symbol] DEPRESSED STRUCTURAL CONC SLAB FOR CONCRETE TOPPING SLAB, S.S.D.
- [Symbol] DEPRESSED STRUCTURAL CONC SLAB FOR CERAMIC FLOOR TILE AND MORTAR BED, S.S.D.
- [Symbol] DEPRESSED & SLOPED STRUCTURAL CONC SLAB, SLOPES / HTS AS NOTED
- [Symbol] DEPRESSION IN STRUCTURAL CONC SLAB FOR ENTRANCE GRILL
- [Symbol] CONCRETE CURB, MATCH STUD WIDTH AND LOCATION UON
- [Symbol] CONCRETE WALL
- [Symbol] IN SLAB FLOOR BOX/POKE-THRU DEVICE - FOR SLAB ON DECK SEE 10/E7.02, 12/T9.01 - FOR SLAB ON GRADE SEE 16 / AB.42, 17 / AB.42 AND 11/E7.01

GENERAL NOTES

1. TOP OF FIRST FLOOR STRUCTURAL SLAB DATUM ELEVATION 0'-0" = 16.25, SSD
2. SSD FOR ADDITIONAL INFORMATION
3. SEE LAYOUT PLANS AND WINDOW ELEVATIONS FOR ADDITIONAL DIMENSION INFORMATION
4. SEE FINISH PLANS AND SCHEDULE FOR ADDITIONAL INFORMATION
5. SEE LAYOUT PLANS AND FLOOR PLANS FOR ROOM NAMES
6. SPD FOR ALL FLOOR DRAIN LOCATIONS
7. SLOPE FLOORS TO DRAIN WHERE INDICATED, SPD FOR ADDITIONAL INFORMATION
8. WHERE FLOOR TILE OCCURS PROVIDE AND INSTALL BUILT-UP MORTAR BED OR LEVELING COMPOUND TO ACHIEVE FINISH FLOOR REQUIREMENTS
9. WHERE DEPRESSED FLOOR MAT OCCURS PROVIDE AND INSTALL BUILT-UP MORTAR BED OR LEVELING COMPOUND TO ACHIEVE FINISH FLOOR REQUIREMENTS
10. FOR STRUCTURAL SLAB CONTROL JOINTS SSD
11. FOR TOPPING SLAB CONTROL JOINTS SEE FINISH PLANS