



1 L3 - 370 W
1/4" = 1'-0"



2 L3 - LIBRARY STACK SOFFIT SOUTH ELEVATION
1/4" = 1'-0"

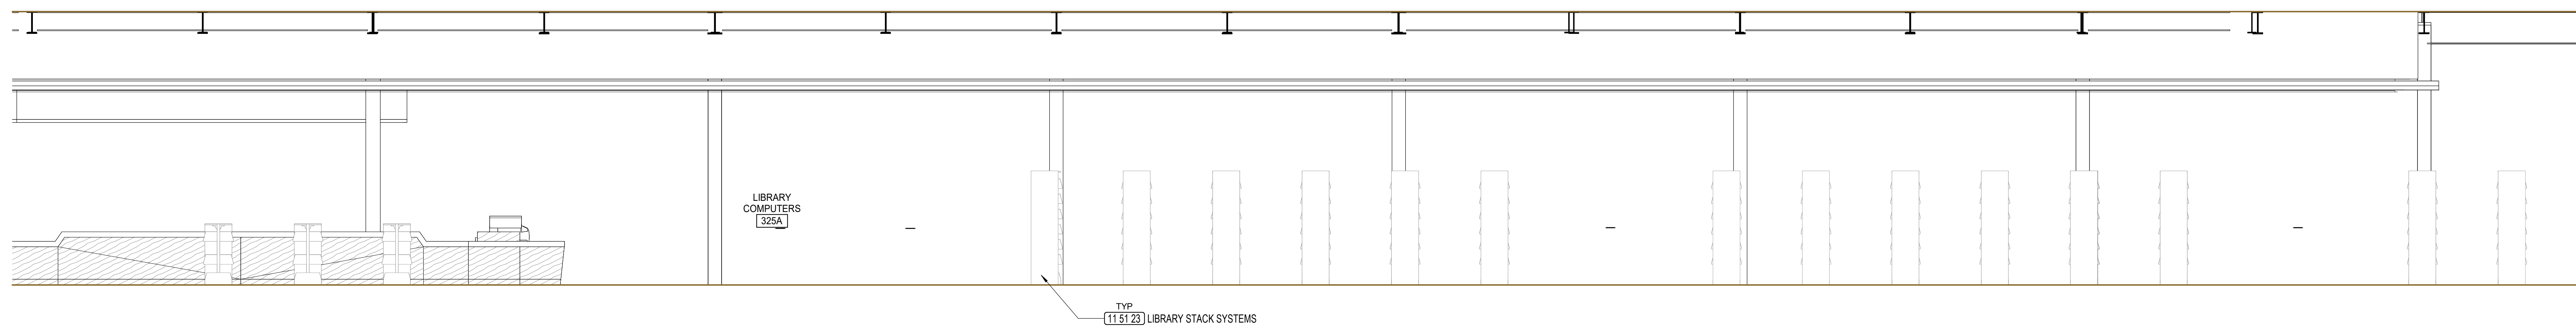

4 L3 - LIBRARY PERIODICALS SOFFIT ELEVATION
1/4" = 1'-0"

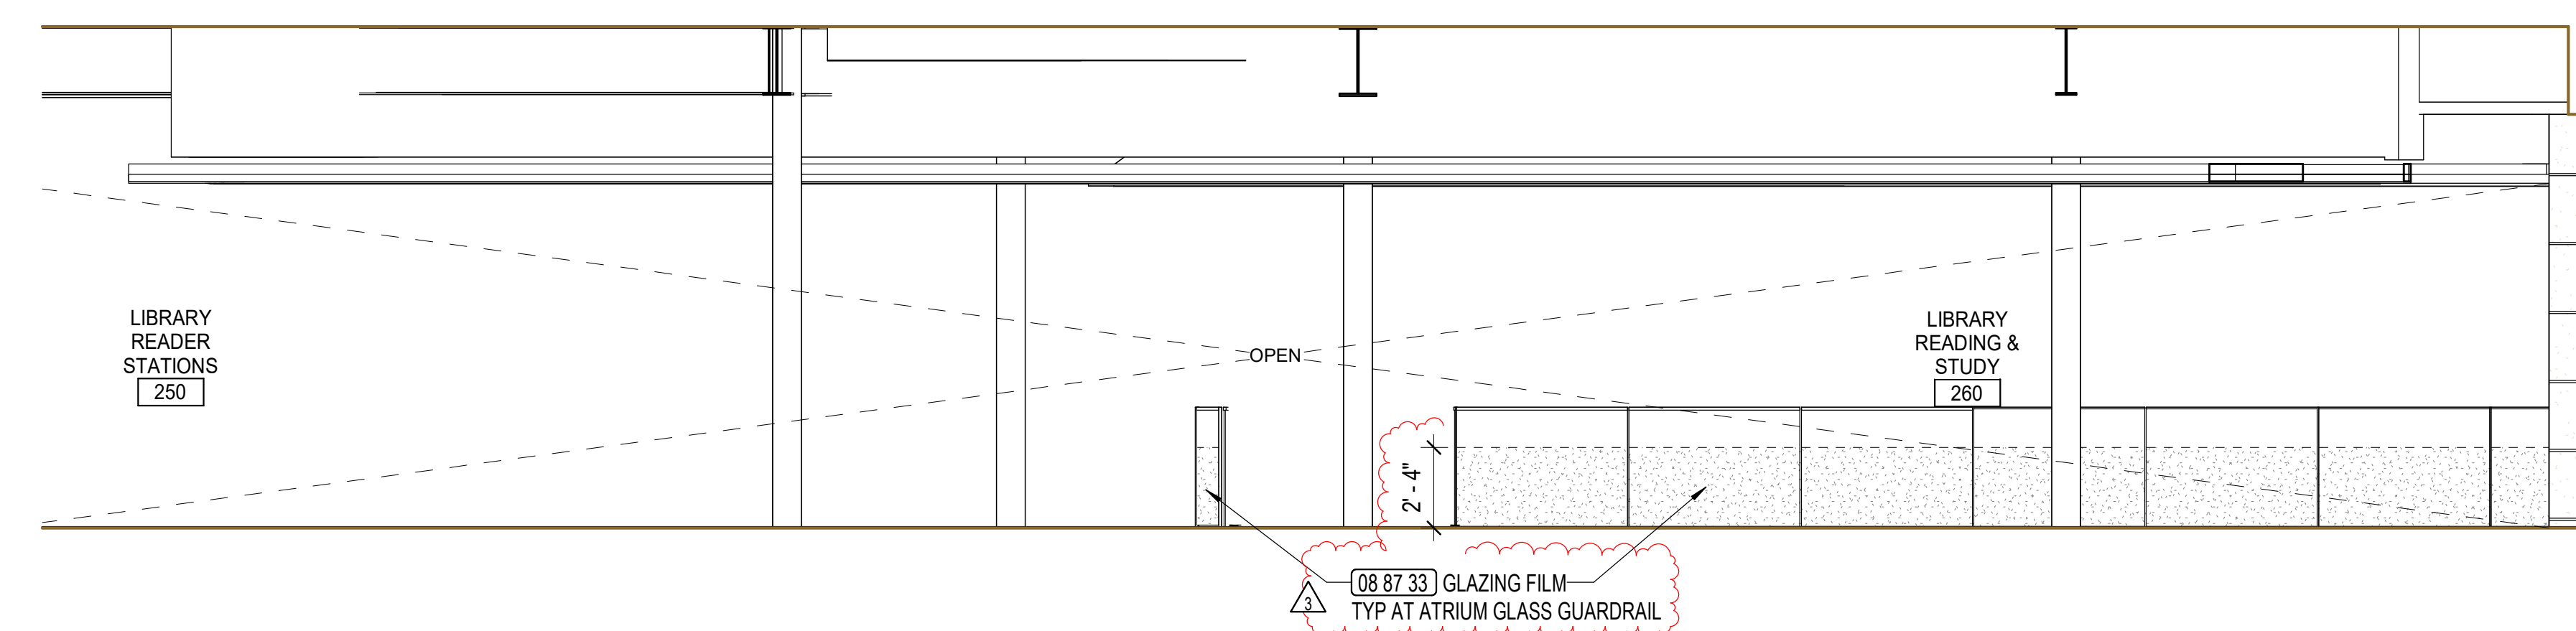

3 L2 - EAST READER STATION SOFFIT ELEVATION
1/4" = 1'-0"

PROJECT TITLE

Peralta Community College District
Laney Library & Learning Resource Center
(Building 100 Replacement)

900 Fallon Street, Oakland, CA 94607

ISSUE FOR BID

ISSUE DATE	03/10/23
NAT. JOB NUMBER	21942
REVISIONS	
DATE	DESCRIPTION
3 05/16/2024	Addendum No. 03

SHEET TITLE
INTERIOR ELEVATIONS - OPEN AREA SOFFITS

SHEET NUMBER

A5.23

GENERAL NOTES

1. SEE FLOOR PLANS FOR DOOR IDENTIFICATION
2. SEE LAYOUT PLANS FOR PARTITION IDENTIFICATION
3. SEE SHEET A2.51 FOR DOOR SCHEDULE
4. SEE 44 SERIES FOR STAIR AND ELEVATOR SHEETS
5. SEE SHEET A8.10 FOR INTERIOR WALL PARTITION TYPES
6. SEE SHEET A8.16 FOR WALL FINISH ASSEMBLIES
7. SEE SHEETS A8.51 & A8.52 FOR INTERIOR STOREFRONT AND WINDOW TYPES
8. SEE SHEET A8.70 FOR CASEWORK TYPES
9. SEE A8.10 FOR ROOM FINISH SCHEDULE
10. APPLY 099640 INTUMESCENT FIREPROOFING TO ALL EXPOSED STEEL STRUCTURE, INCLUDING COLUMNS, BEAMS, AND ATTACHMENTS TYP. SPRAY PRIMARY STRUCTURAL STEEL MEMBERS HIDDEN FROM VIEW WITH 078.00 APPLIED CEMENTITIOUS FIREPROOFING
11. SEE STRUCTURAL DRAWINGS FOR BRACING DETAILS

KEYNOTE LEGEND

Key Value	Keynote Text
08 41 28	08 41 28 INTERIOR ENTRANCES AND STOREFRONTS
08 87 33	08 87 33 GLAZING FILM
10 14 00	10 14 00 TACTILE ROOM ID. SEE SIGNAGE DRAWINGS
11 51 23	11 51 23 LIBRARY STACK SYSTEMS
27 41 16	27 41 16 ROOM SCHEDULING DEVICE. SEE AV DWGS

LEGEND

<p>WOOD FINISHES SEE A8.16 FOR WOOD WALL FINISH DETAILS.</p> WOOD GRILLE WOOD MICROPERF PANEL WOOD FINISH	<p>MISC FINISHES</p> FABRIC WRAPPED PANEL <p>MISCELLANEOUS</p> FIRE EXTINGUISHER CABINET
--	---