




C:\Users\greg\Documents\Revit Local Files\16174 - Architecture_greg.rvt
 3/23/2016 11:31:25 AM

THIS DOCUMENT IS THE PROPERTY OF A2H, INC. AND ALL COMMON LAW, STATUTORY AND OTHER RESERVED RIGHTS SHALL BE RETAINED BY SAME. NO PART OF THIS DOCUMENT IS TO BE REPRODUCED OR TRANSMITTED IN ANY FORM OR BY ANY MEANS, ELECTRONIC OR MECHANICAL, WITHOUT THE WRITTEN PERMISSION OF A2H, INC. ANY CHANGES ARE MADE WITHOUT CONSENT. THE LIABILITY OF ANY CLAIM OR SUBJECT TO THE RESPONSIBILITY OF THE PROFESSIONAL ENGINEER.

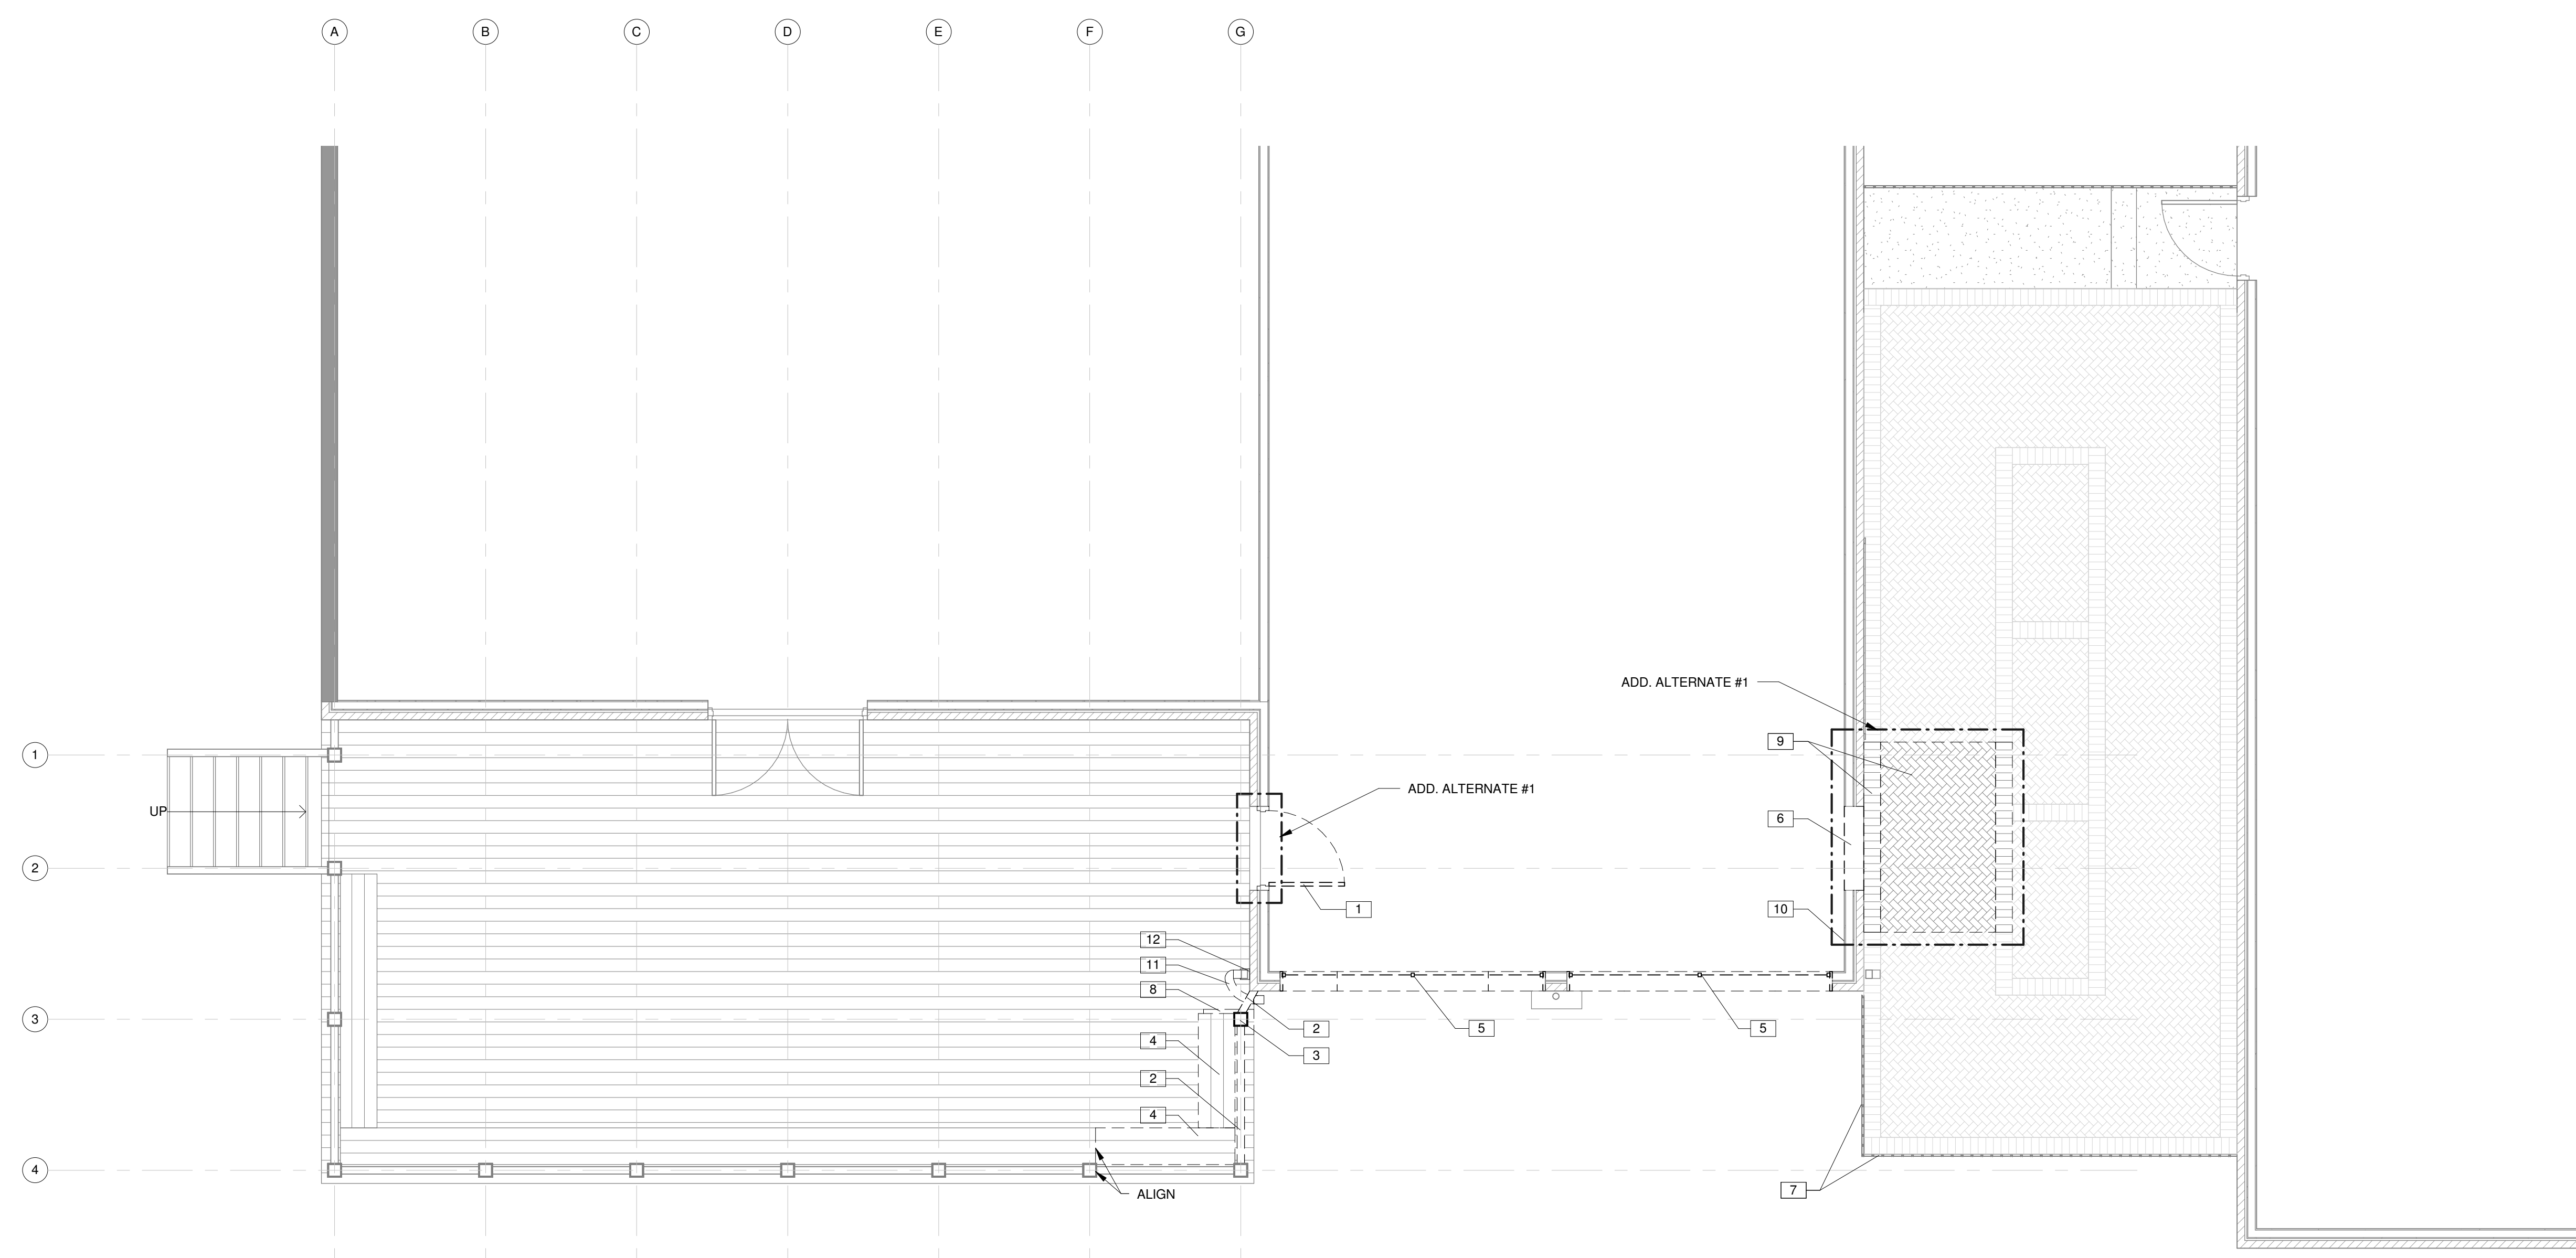

KEYNOTE LEGEND	
	DESCRIPTION
1	ADD. ALTERNATE #1 - DEMOLISH AND DISCARD EXISTING DOOR AND FRAME. REMOVE EXISTING EMERGENCY EXIT LIGHT AND DELIVER TO OWNER.
2	DEMOLISH AND DISCARD EXISTING RAILING.
3	DEMOLISH PORTION OF EXISTING POST TO UNDERSIDE OF DECK SURFACE. PROVIDE LEVEL SURFACE FOR INSTALLATION OF NEW MATERIAL.
4	DEMOLISH AND DISCARD PORTION OF EXISTING BENCH.
5	DEMOLISH AND DISCARD EXISTING WINDOW AND FRAMED SILL. LINTEL ABOVE TO REMAIN. REMOVE BRICK BELOW WINDOW TO SLAB FOR INSTALLATION OF NEW DOOR AND SIDELITES. SALVAGE BRICK FOR RE-USE IN INFILLED OPENING.
6	ADD. ALTERNATE #1 - DEMOLISH EXISTING WALL FOR INSTALLATION OF NEW DOOR AND TRANSOM. SALVAGE BRICK FOR RE-USE IN INFILLED OPENING. TOOTH IN BRICK TO REDUCE VISIBILITY OF NEW OPENING. REMOVE PORTION OF EXISTING CYP BD. AND PROVIDE SHORING AS REQUIRED TO INSTALL NEW 2X6 HEADER.
7	EXISTING FENCE TO REMAIN.
8	REMOVE PORTION OF CUT BOARDS AROUND TRUNCATED POST TO ALLOW FOR PATCH.
9	ADD. ALTERNATE #1 - REMOVE PORTION OF EXISTING BRICK PAVERS. SALVAGE BRICK FOR PATCHING FOLLOWING INSTALLATION OF NEW CONCRETE STOOP.
10	ADD. ALTERNATE #1 - REMOVE EXISTING DUPLEX OUTLET. RELOCATE TO OPPOSITE SIDE OF NEW DOOR OPENING.
11	DEMOLISH AND DISCARD PORTION OF EXISTING DOWNSPOUT.
12	CUT HOLE IN EXISTING DECK TO ALLOW FOR RE-ROUTING OF EXISTING DOWNSPOUT. FINISH CUT EDGES TO MATCH EXISTING.

D1 FLOOR PLAN - DEMOLITION
 1/4" = 1'-0"

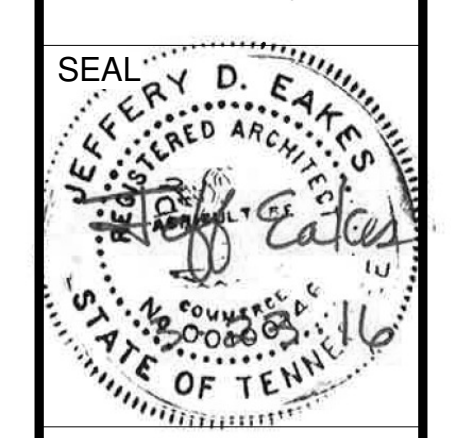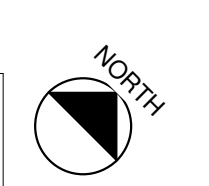

IH CLUBHOUSE IMPROVEMENTS
 CITY OF LAKELAND
 4523 CANADA ROAD, LAKELAND, TN 38002

REVISIONS	
PROJECT NO.	16174
DATE:	MARCH 23, 2016
DRAWN:	GRM
CHECKED:	JDE
SHEET TITLE: FLOOR PLAN - DEMOLITION	
SHEET NO:	

A1.0