


REVISIONS			
NO.	DATE	CHANGES	BY

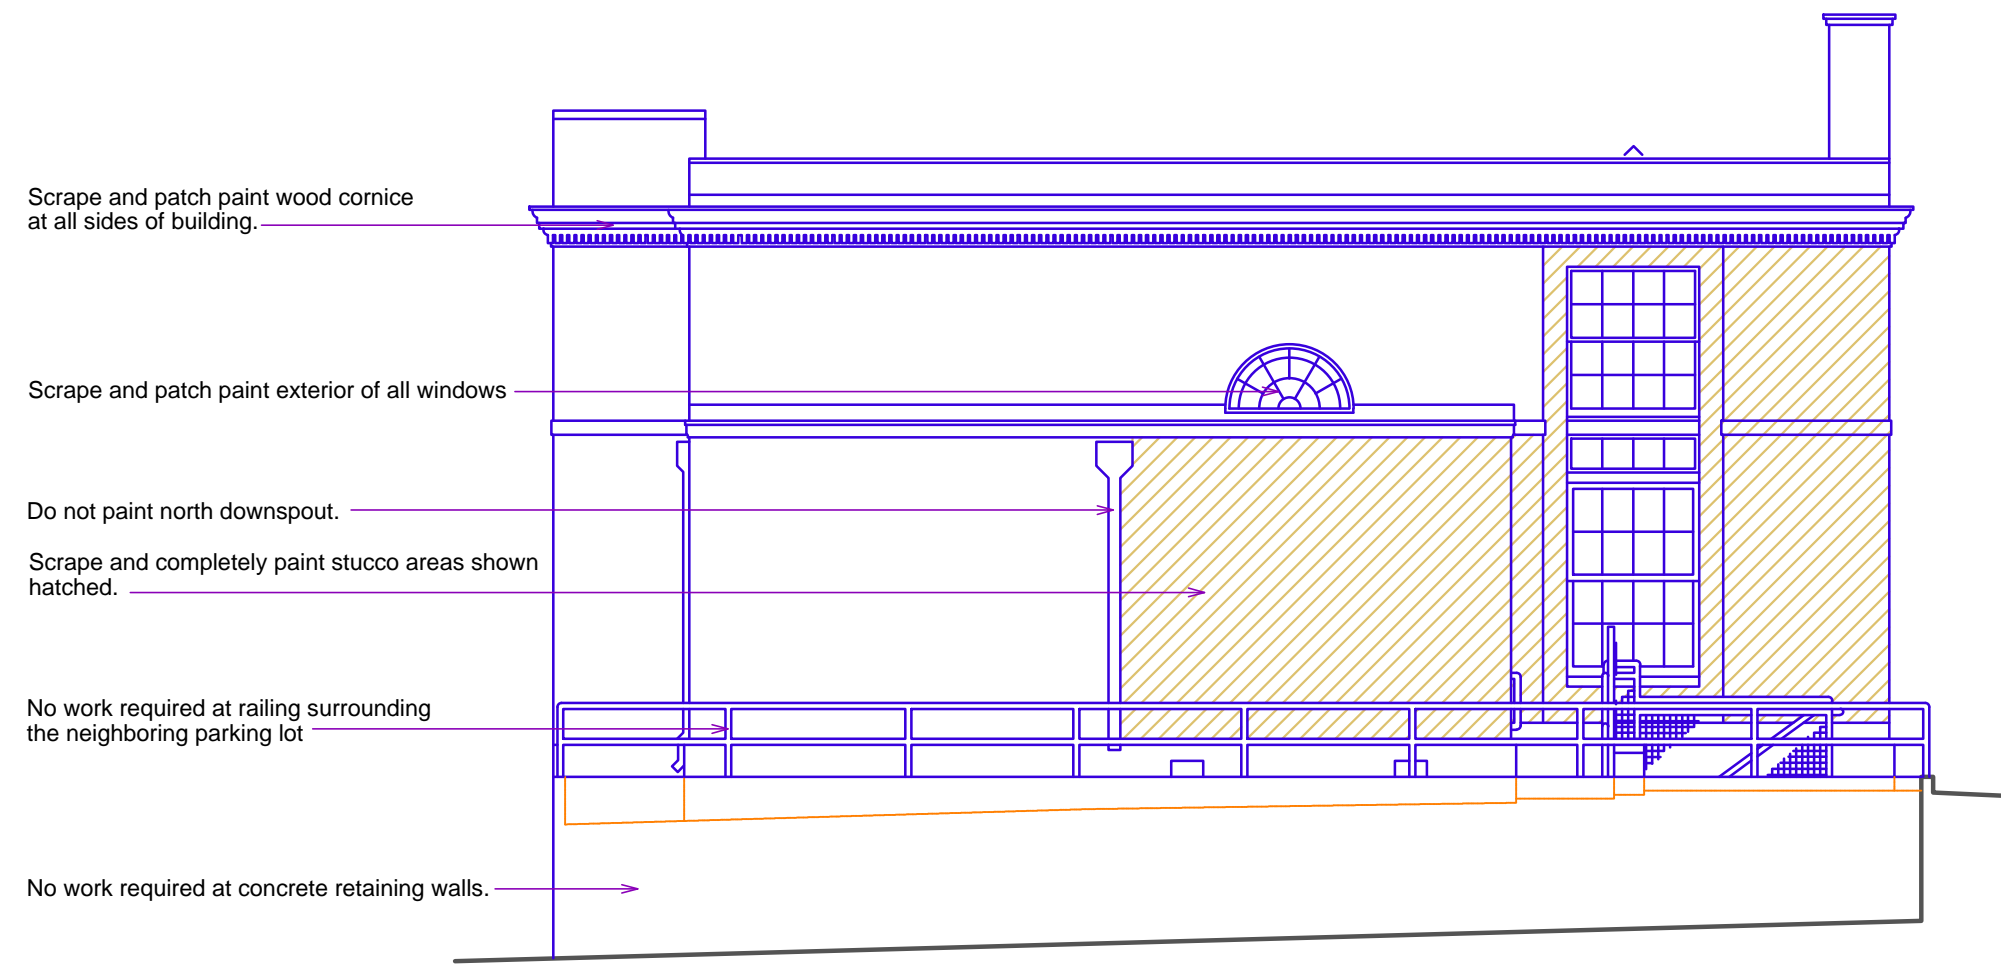

Scrape and patch paint wood cornice at all sides of building.

Scrape and patch paint exterior of all windows


Do not paint north downspout.

Scrape and completely paint stucco areas shown hatched.

No work required at railing surrounding the neighboring parking lot

No work required at concrete retaining walls.

NORTH ELEVATION

 

Scrape and completely paint stucco areas shown hatched

Temporarily remove sign over door to paint wood header. Replace same sign after painting wood behind sign.

Scrape and paint steel railing and mesh at ramp and basement steps.

Scrape and repaint blue and white pavement markings and parking bumper at accessible parking space, change bumper color to white.

Sand wood sills at these two windows to make the weathered sills less weathered before painting

Sand and paint interior and exterior surfaces of white exterior door and frame.

Scrape and patch paint outside of window and steel bars above exterior stairs to basement (not shown). Clean debris from bottom of stairs. No other work required at basement stairs.

Scrape and paint windows not shown in window wells. 3 at west wall and 1 at east wall. Remove, scrape, and paint steel grates over window wells then replace. Provide hoist if needed for grate removal. Clean window wells of debris.

WEST ELEVATION

Alpha Design ARCHITECTS
 100 Cook Ave.
 P.O. Box 241
 Raton, NM 87740
 phone (575) 445-4235
 Email: alphadesign@bacavalley.com

EXTERIOR PAINT
 ARTHUR JOHNSON MEMORIAL LIBRARY
 RATON, NEW MEXICO

DATE 8-12-22

SHEET NUMBER
2